


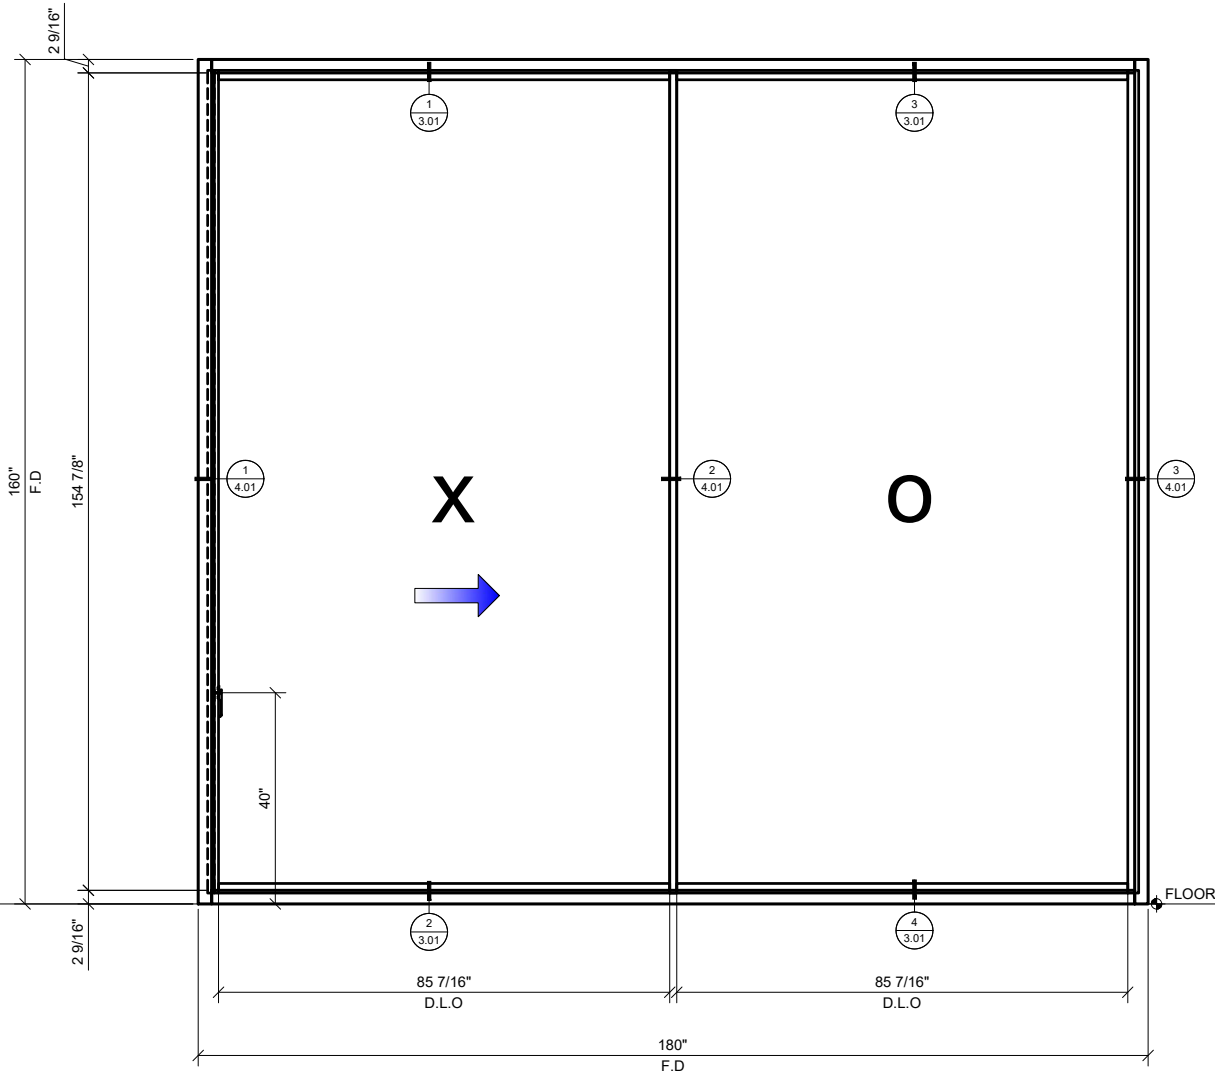


S 100 SERIES SLIDING DOORS
RAISED SILL




EXTERIOR

INTERIOR

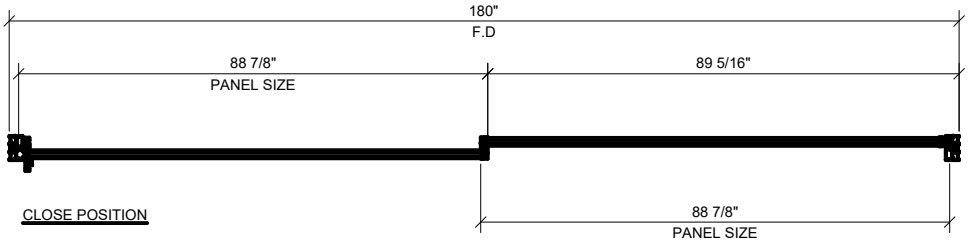

EXTERIOR

INTERIOR

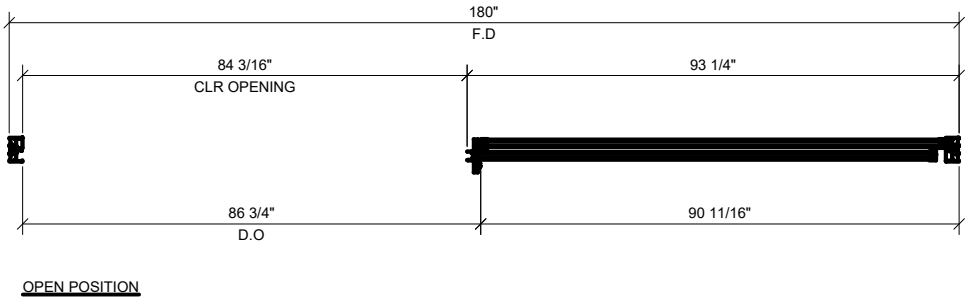

① XO - 2 TRACK CONFIGURATION
3/4" = 1'-0" ARCH. REF.: N/A

Revisions By:

CRL
A CRH COMPANY
2503 E. Vernon Avenue, Los Angeles, CA 90059-1897
PH (800)-421-6144 FX: 800-587-7501 www.crlaurence.com



Description:
S100 SERIES
SLIDING DOORS

Drawn By: HW
Date: 08/12/2020
Scale: AS NOTED
File Name:
S100 SERIES SLIDING DOORS
Sheet

2.01




S 100 SERIES SLIDING DOORS
RAISED SILL

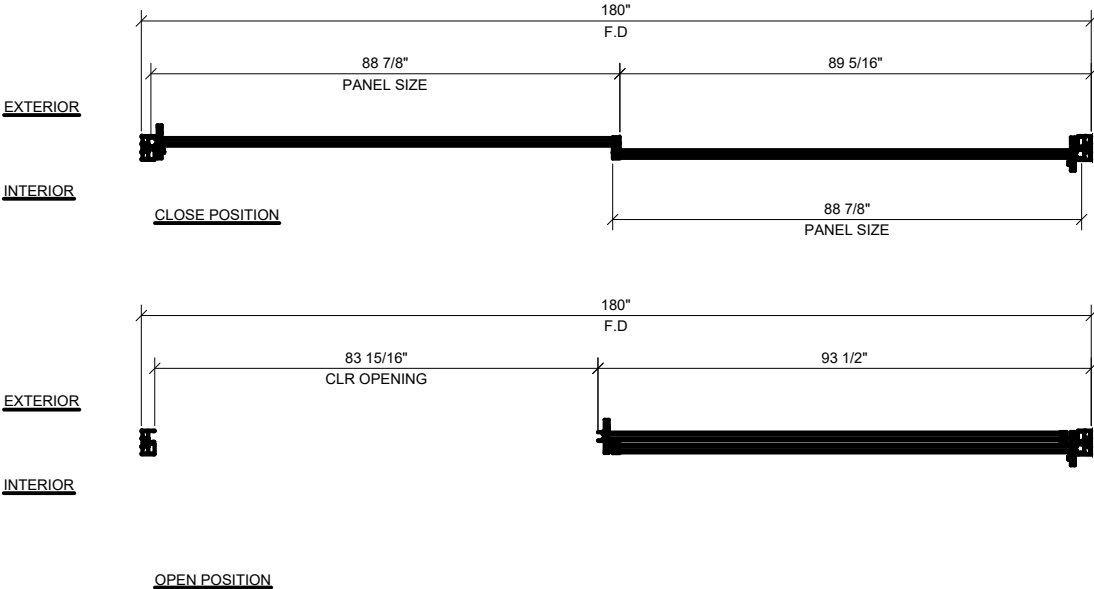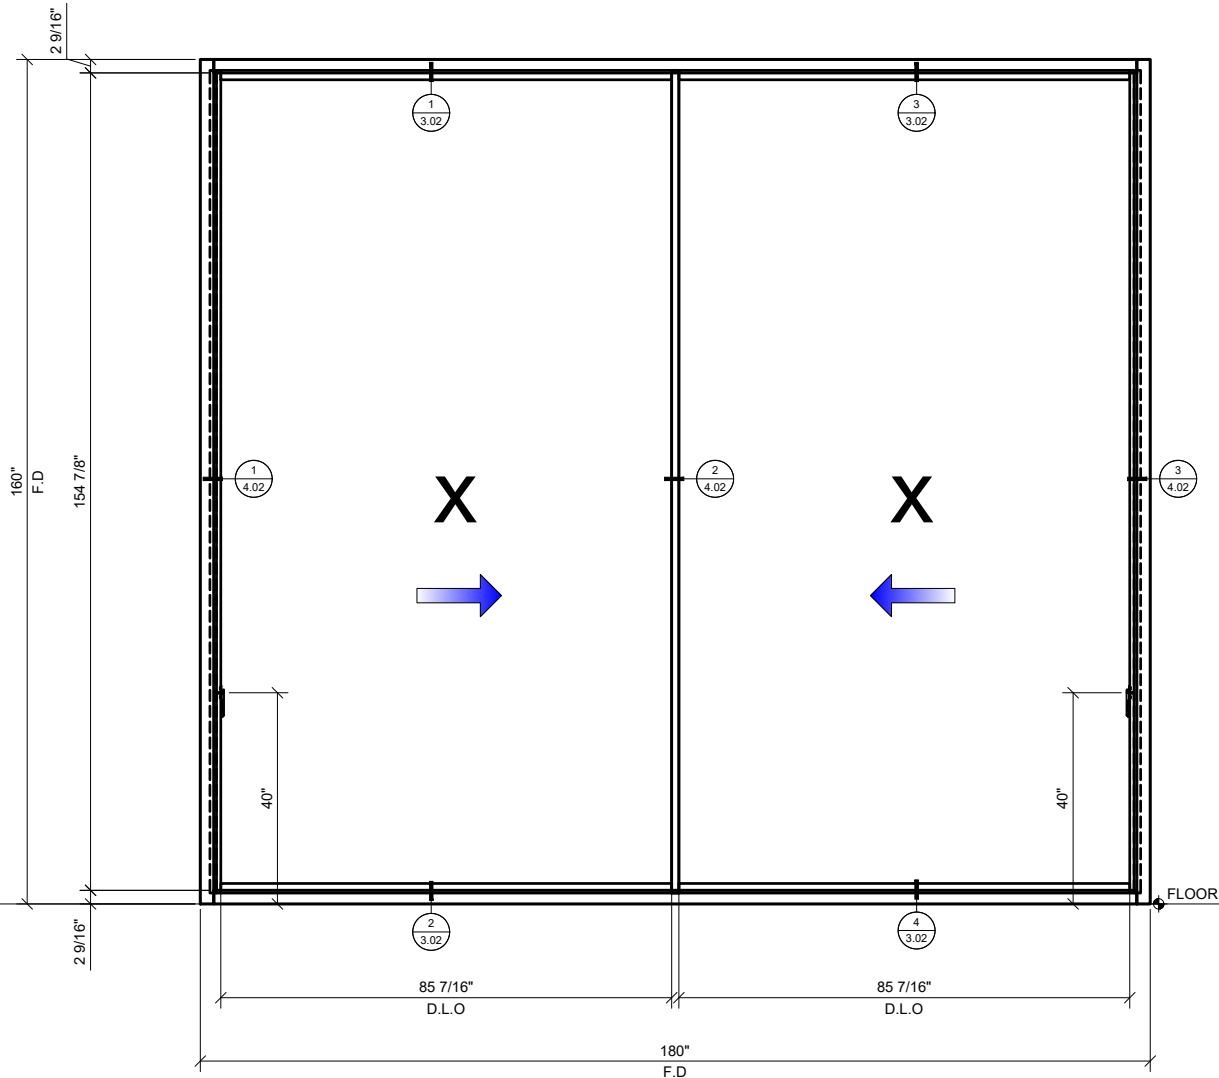

1 XX - 2 TRACK CONFIGURATION
3/4" = 1'-0" ARCH. REF.: N/A

Revisions By:

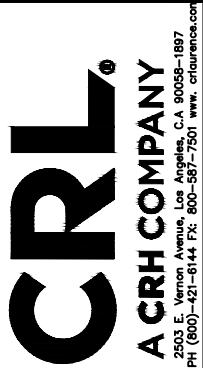


Description:
S100 SERIES
SLIDING DOORS

Drawn By: HW
Date: 08/12/2020
Scale: AS NOTED
File Name:
S100 SERIES SLIDING DOORS
Sheet




S 100 SERIES SLIDING DOORS
RAISED SILL

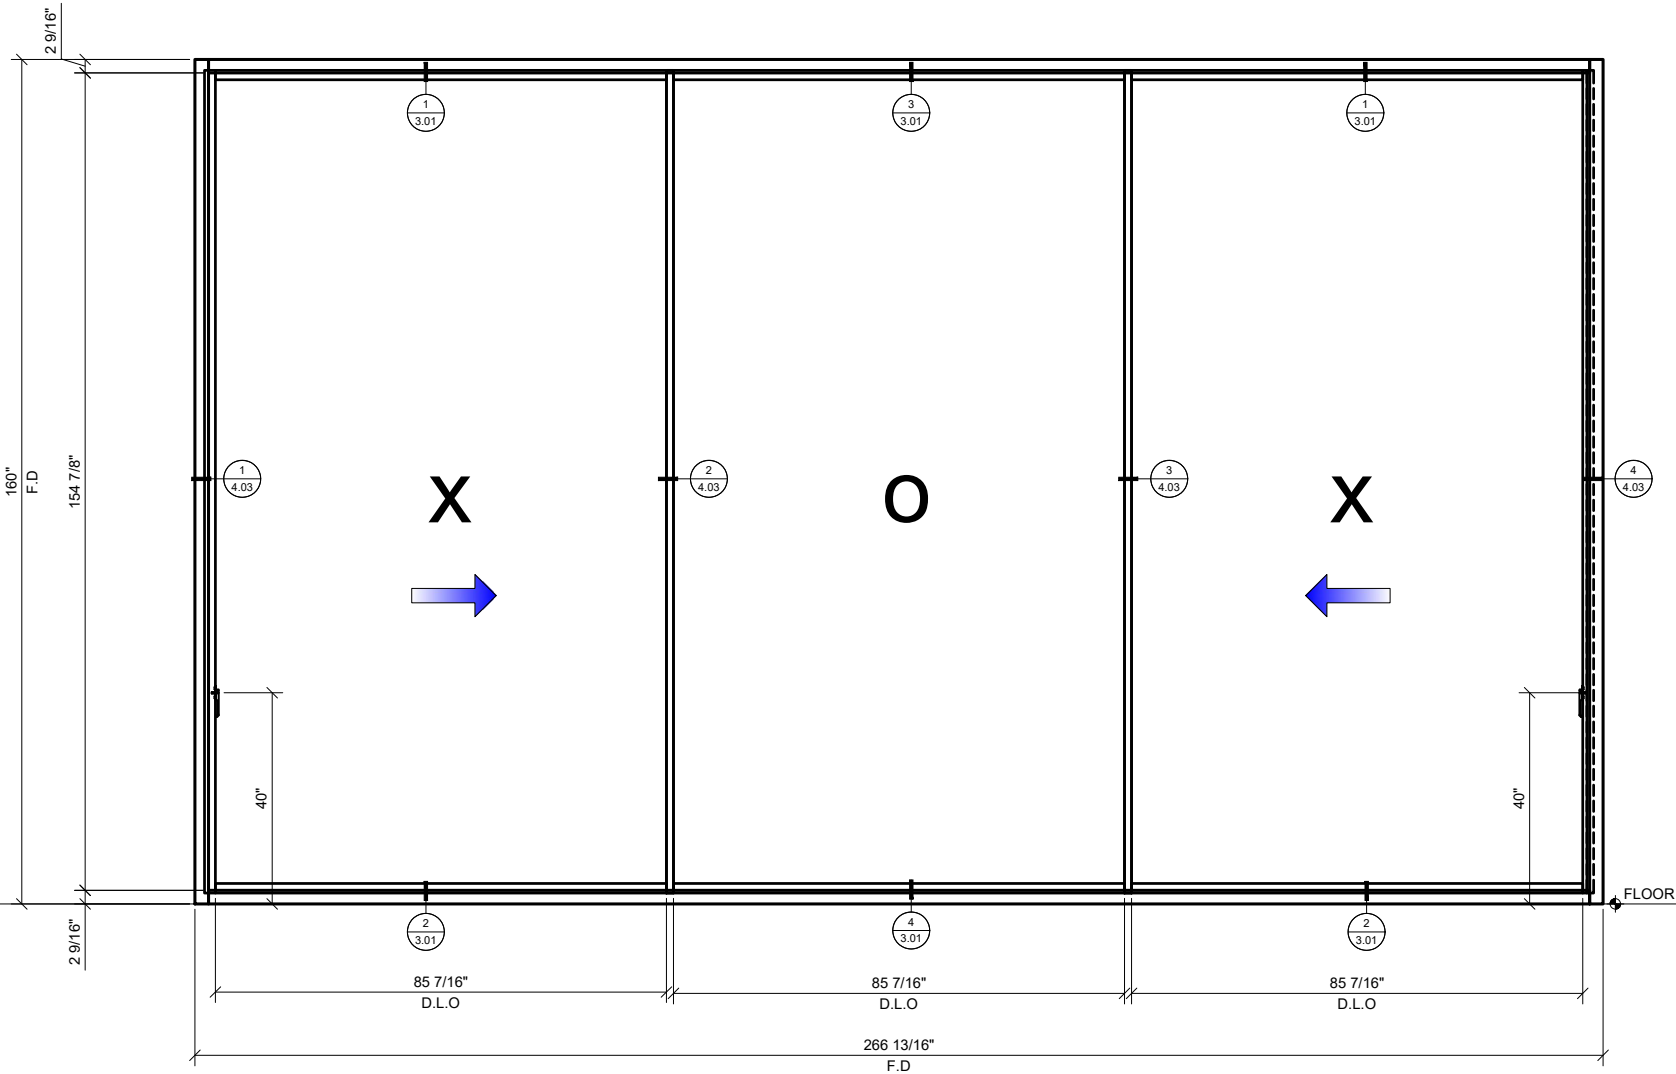

EXTERIOR


INTERIOR

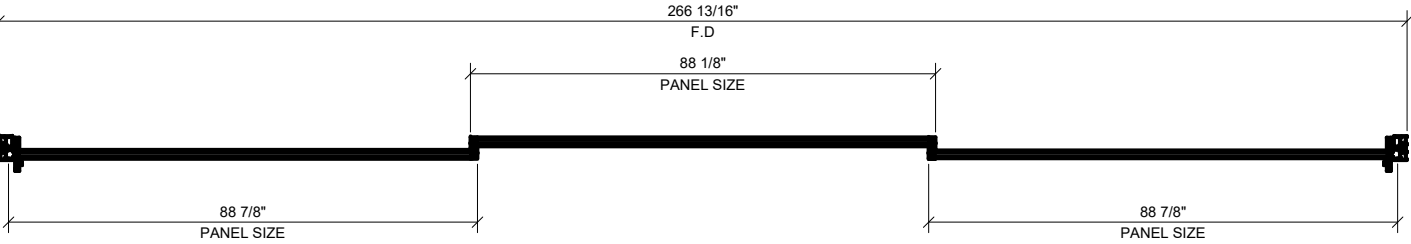

CLOSE POSITION

EXTERIOR

INTERIOR

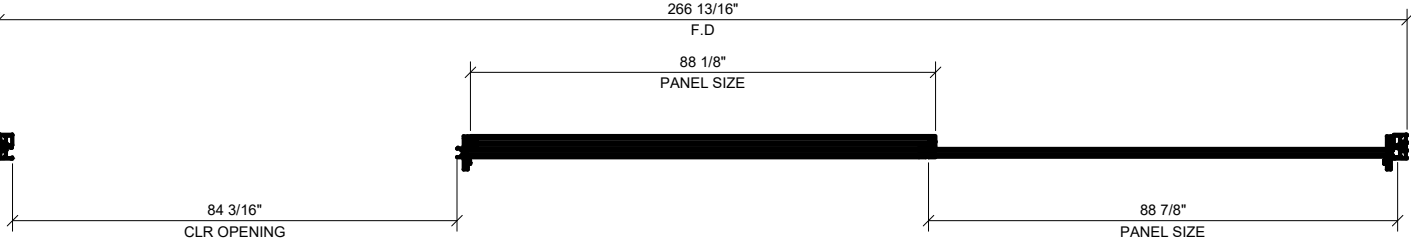

CLOSE POSITION

1 XOX - 2 TRACK CONFIGURATION
3/4" = 1'-0" ARCH. REF.: N/A

Revisions By:

CRL[®]
A CRH COMPANY
2503 E. Vernon Avenue, Los Angeles, CA 90059-1897
PH (800)-421-6144 FX: 800-587-7501 www.crlaurence.com

Description:
S100 SERIES
SLIDING DOORS

Drawn By: HW

Date: 08/12/2020

Scale: AS NOTED

File Name:


S100 SERIES SLIDING DOORS

Sheet

2.03




S 100 SERIES SLIDING DOORS
RAISED SILL

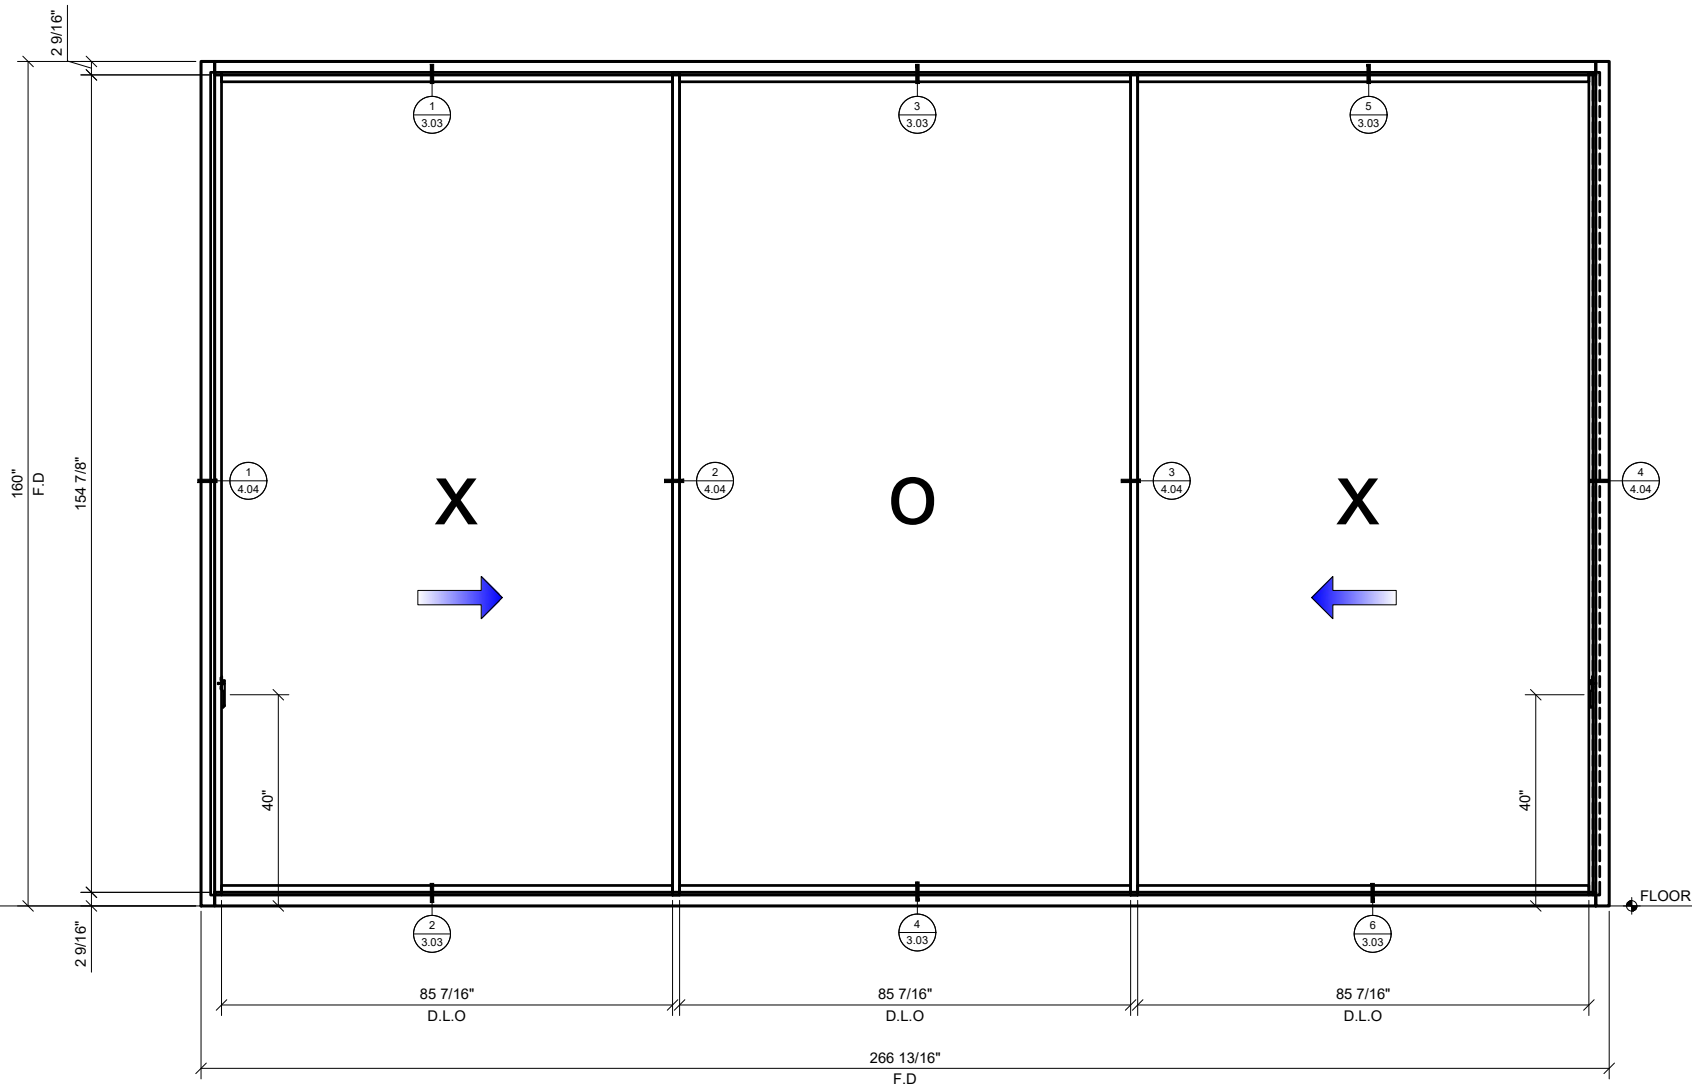

EXTERIOR


INTERIOR

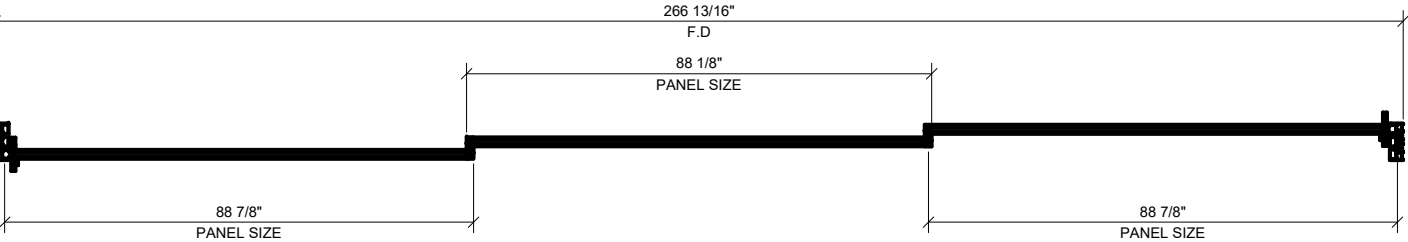

CLOSE POSITION

EXTERIOR

INTERIOR

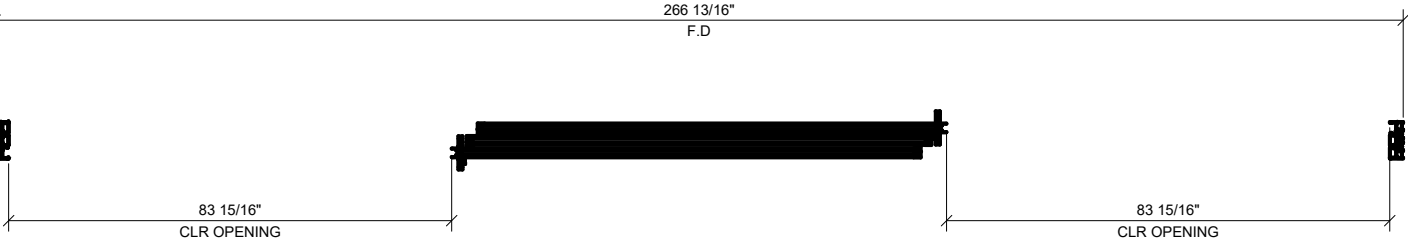

OPEN POSITION

1 XOX - 3 TRACK CONFIGURATION
3/4" = 1'-0" ARCH. REF.: N/A

Revisions By:

CRL
A CRH COMPANY
2503 E. Vernon Avenue, Los Angeles, CA 90059-1897
PH (800)-421-6144 FX: 800-587-7501 www.crlaurence.com

Description:
S100 SERIES
SLIDING DOORS

Drawn By: HW

Date: 08/12/2020


Scale: AS NOTED

File Name:
S100 SERIES SLIDING DOORS
Sheet

2.04



S 100 SERIES SLIDING DOORS
RAISED SILL

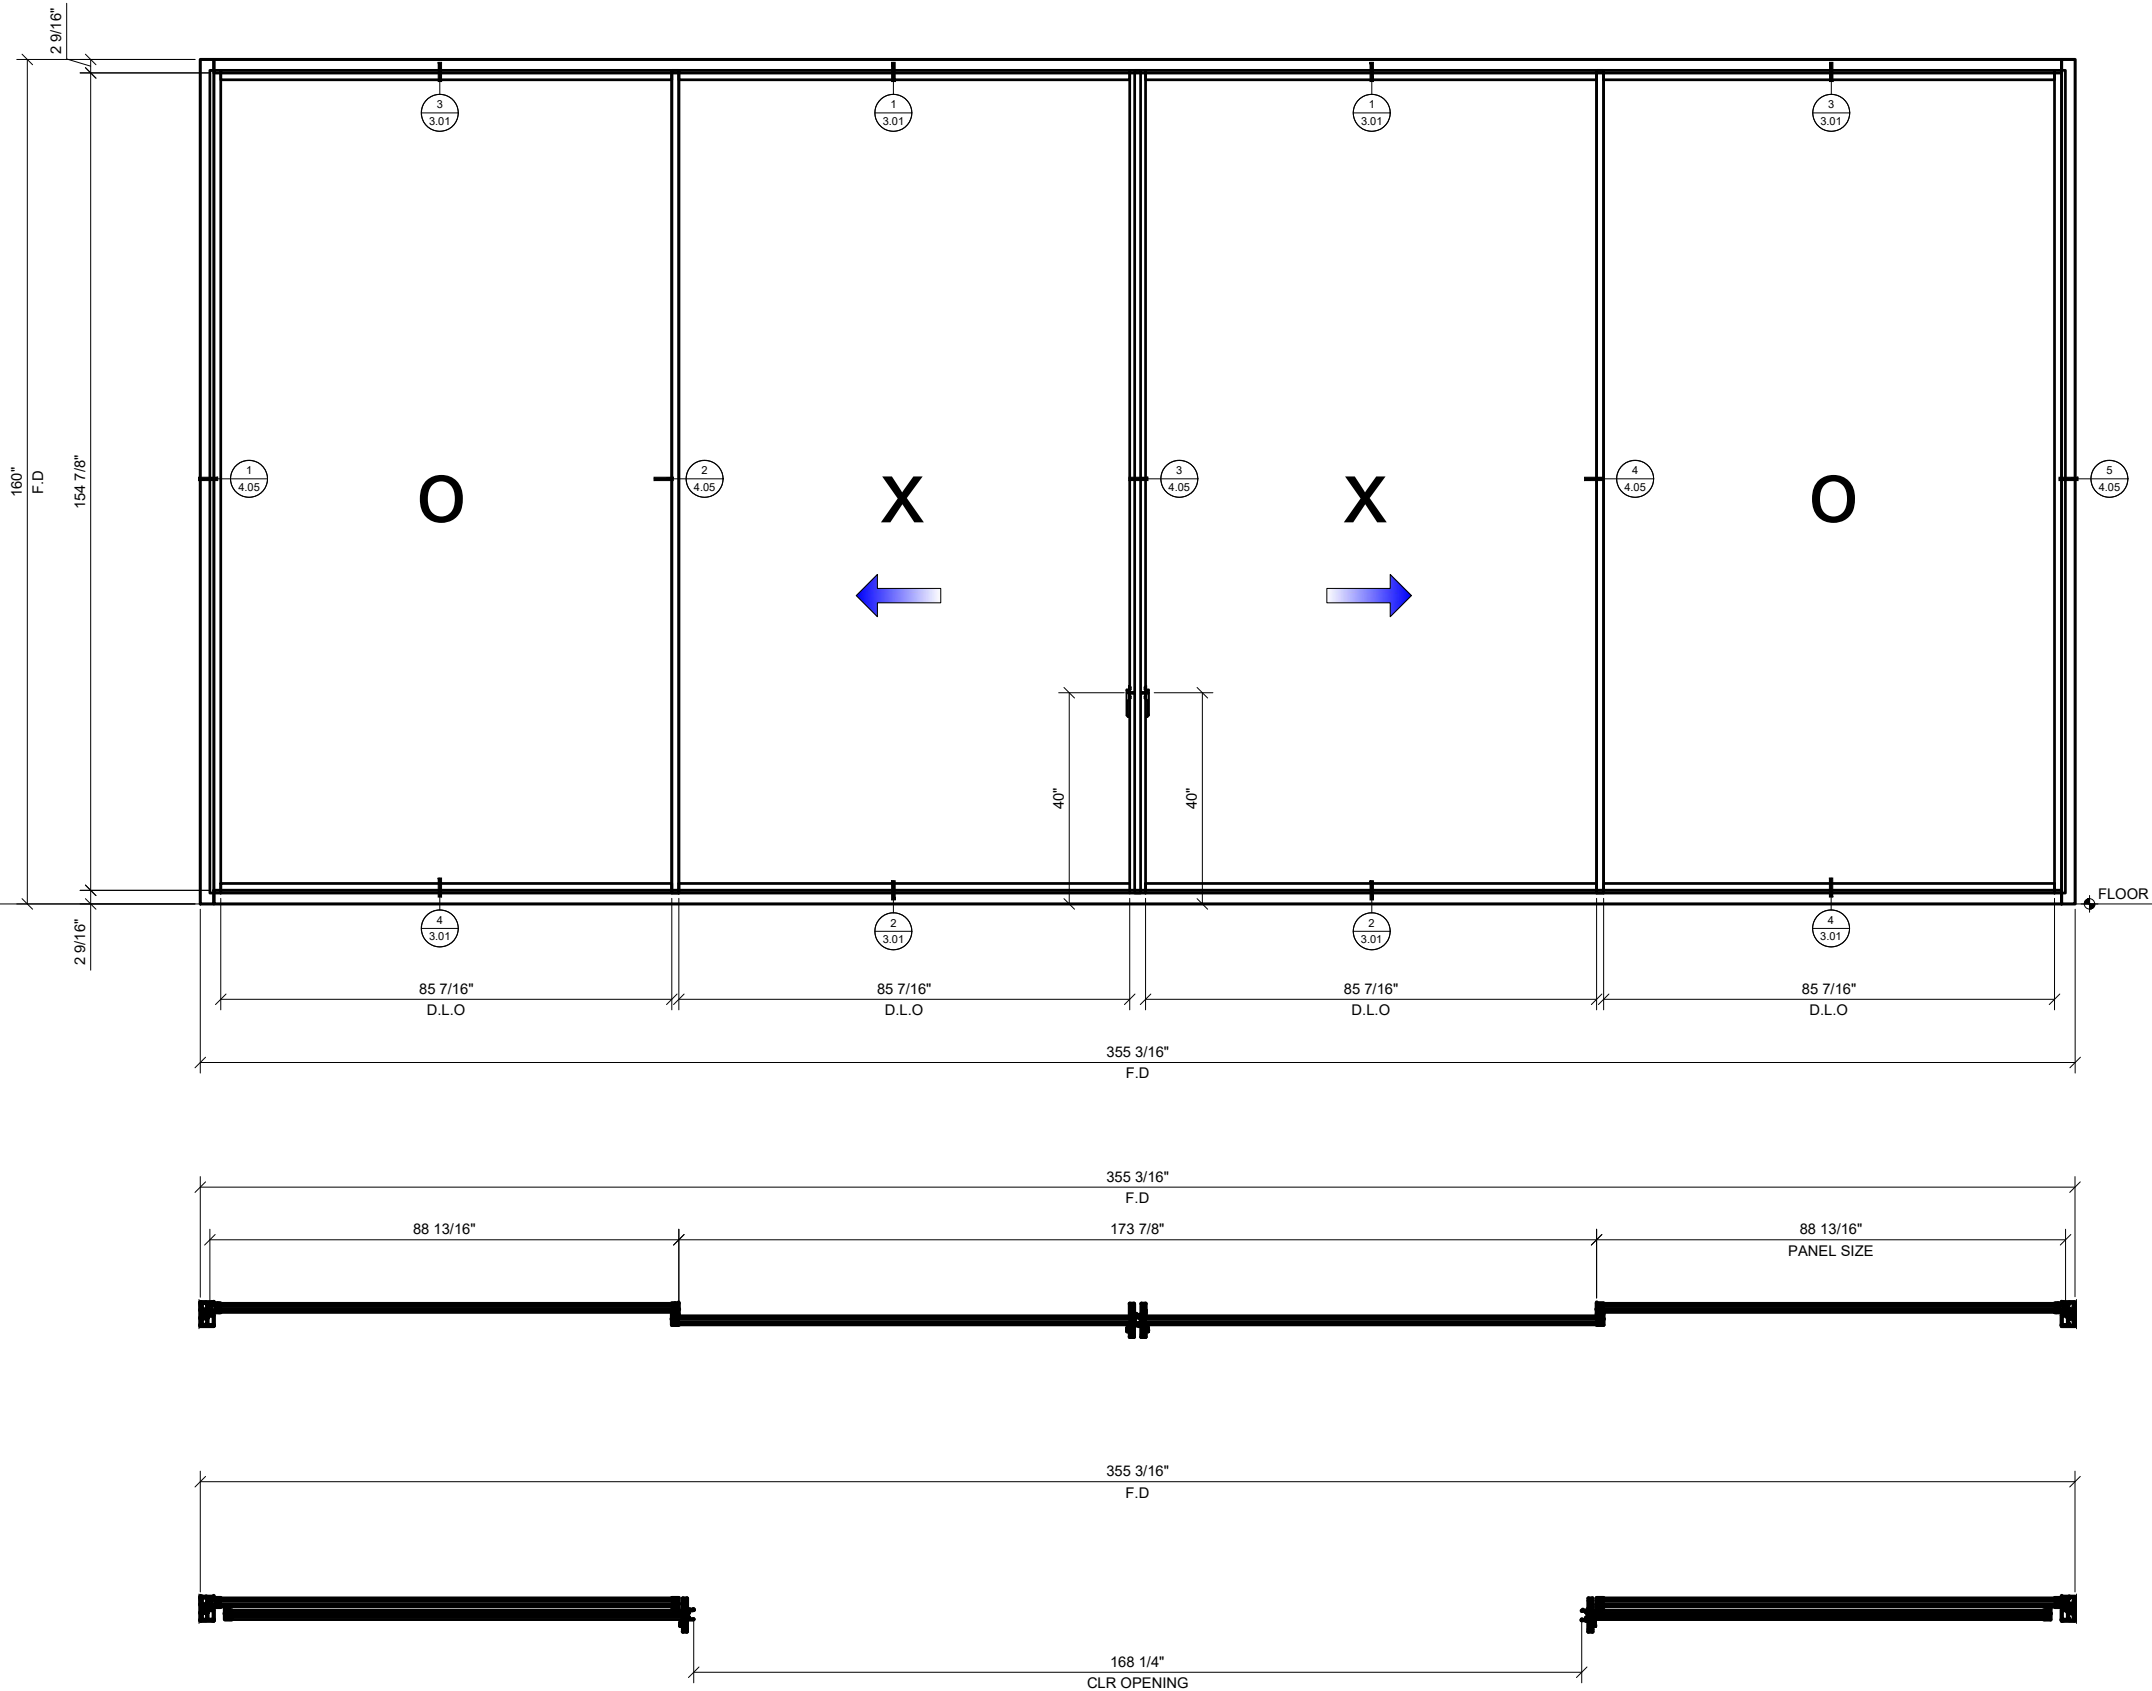

① OXXO - 2 TRACK CONFIGURATION
3/4" = 1'-0" ARCH. REF.: N/A

Revisions By:

CRL
A CRH COMPANY
2503 E. Vernon Avenue, Los Angeles, CA 90059-1897
PH (800)-421-6144 FX: 800-587-7501 www.crlaurence.com


Description:
S100 SERIES
SLIDING DOORS

Drawn By: HW
Date: 08/12/2020
Scale: AS NOTED
File Name:
S100 SERIES SLIDING DOORS
Sheet

2.05



S 100 SERIES SLIDING DOORS
RAISED SILL

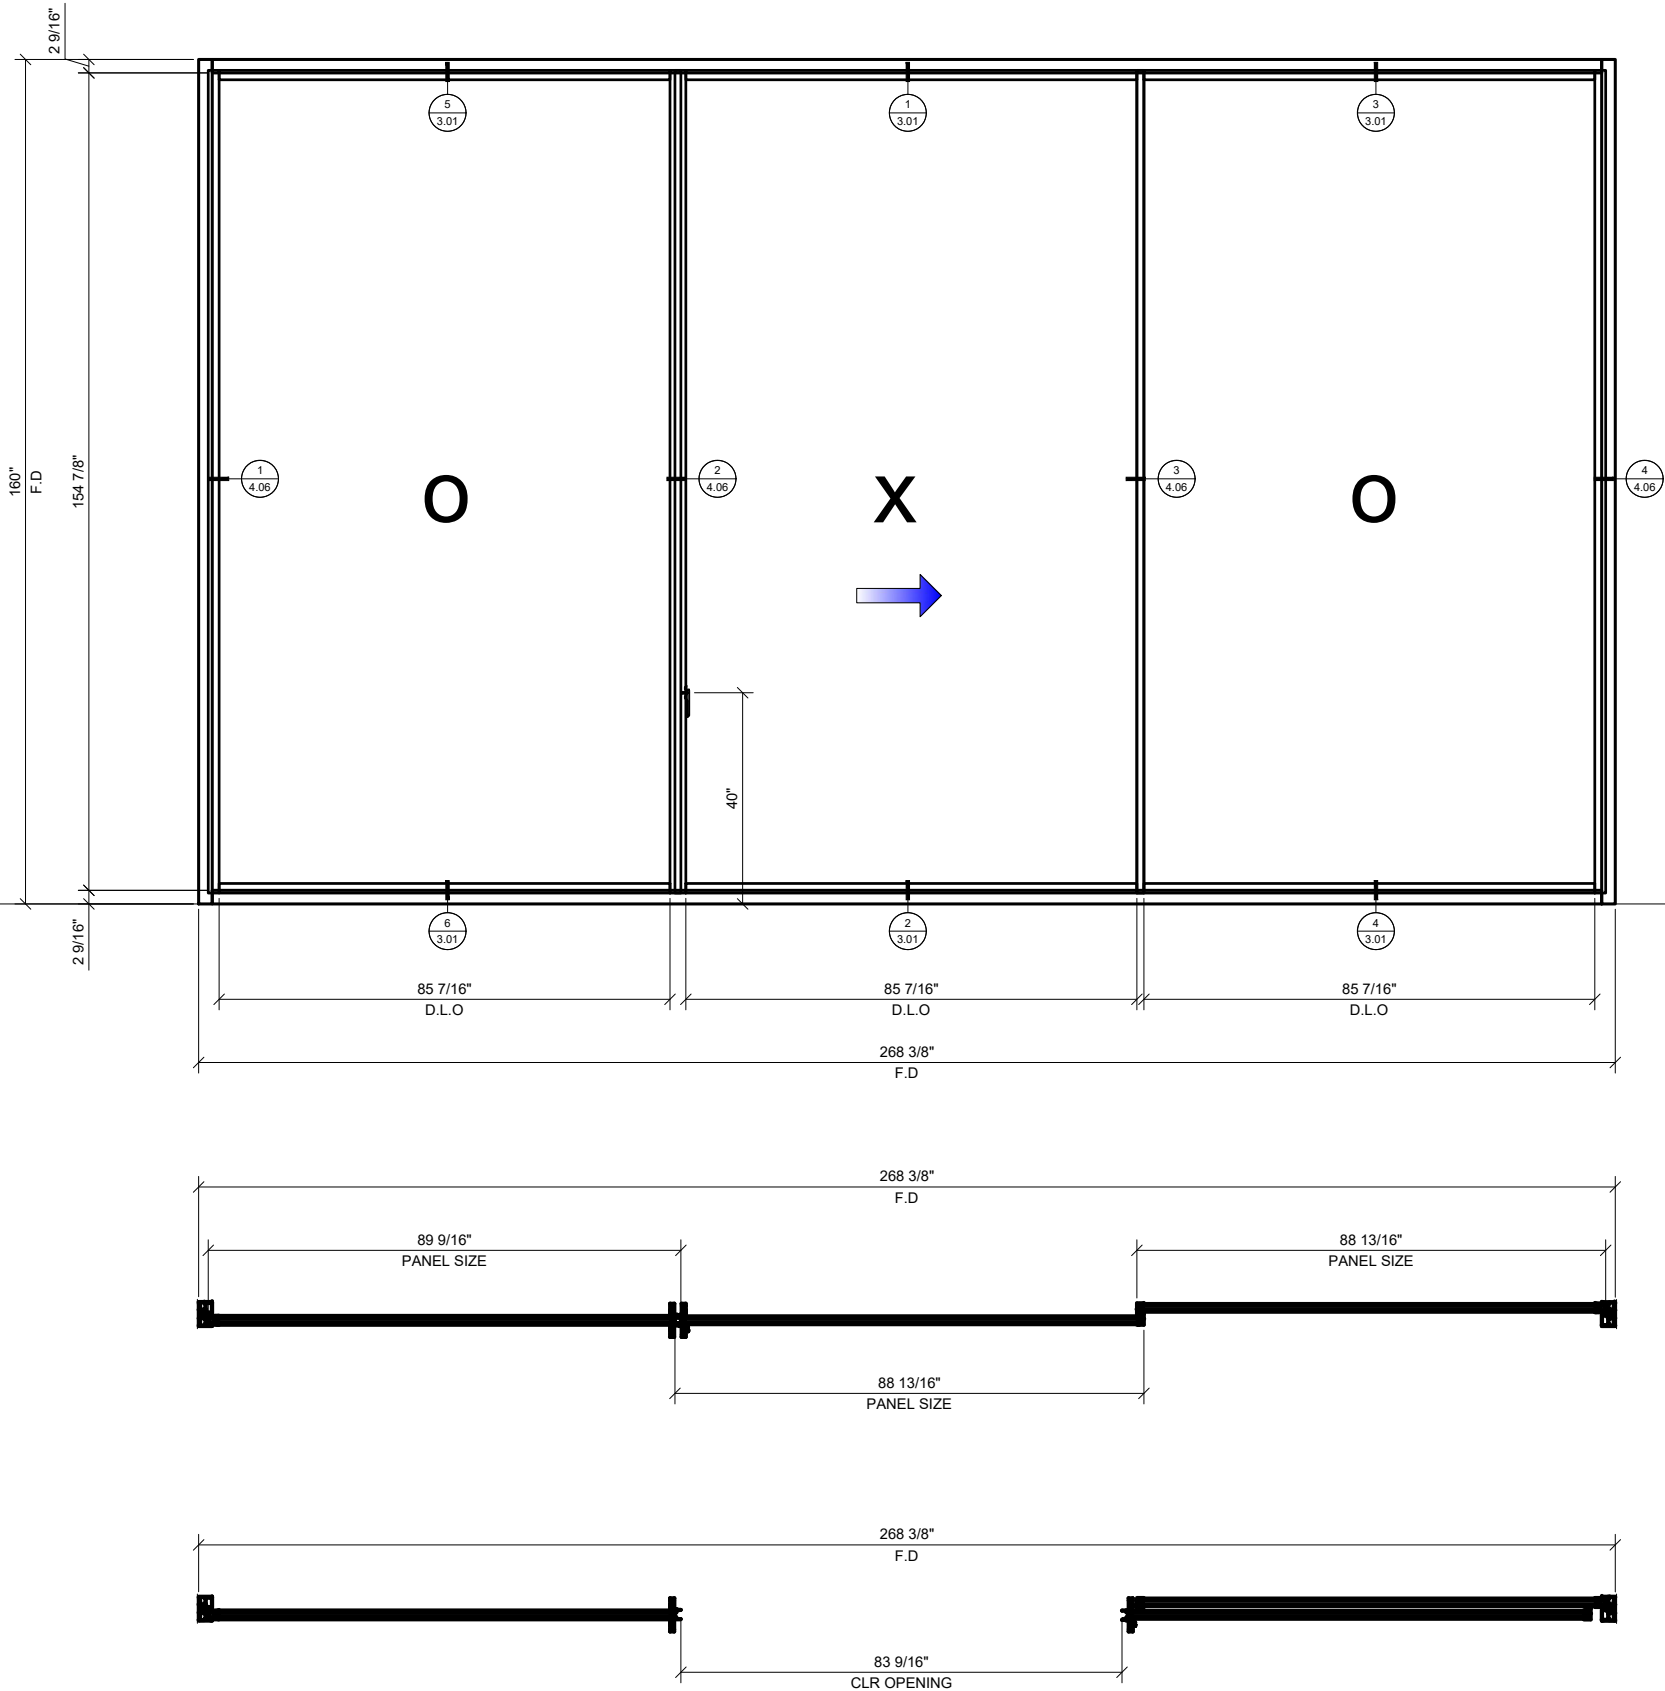

1 OXO - 2 TRACK CONFIGURATION
3/4" = 1'-0" ARCH. REF.: N/A

Revisions By:


CRL
A CRH COMPANY
2503 E. Vernon Avenue, Los Angeles, CA 90059-1897
PH (800)-421-6144 FX: 800-587-7501 www.crlaurence.com

Description:
S100 SERIES
SLIDING DOORS

Drawn By: HW
Date: 08/12/2020
Scale: AS NOTED
File Name:
S100 SERIES SLIDING DOORS
Sheet



S 100 SERIES SLIDING DOORS
RAISED SILL

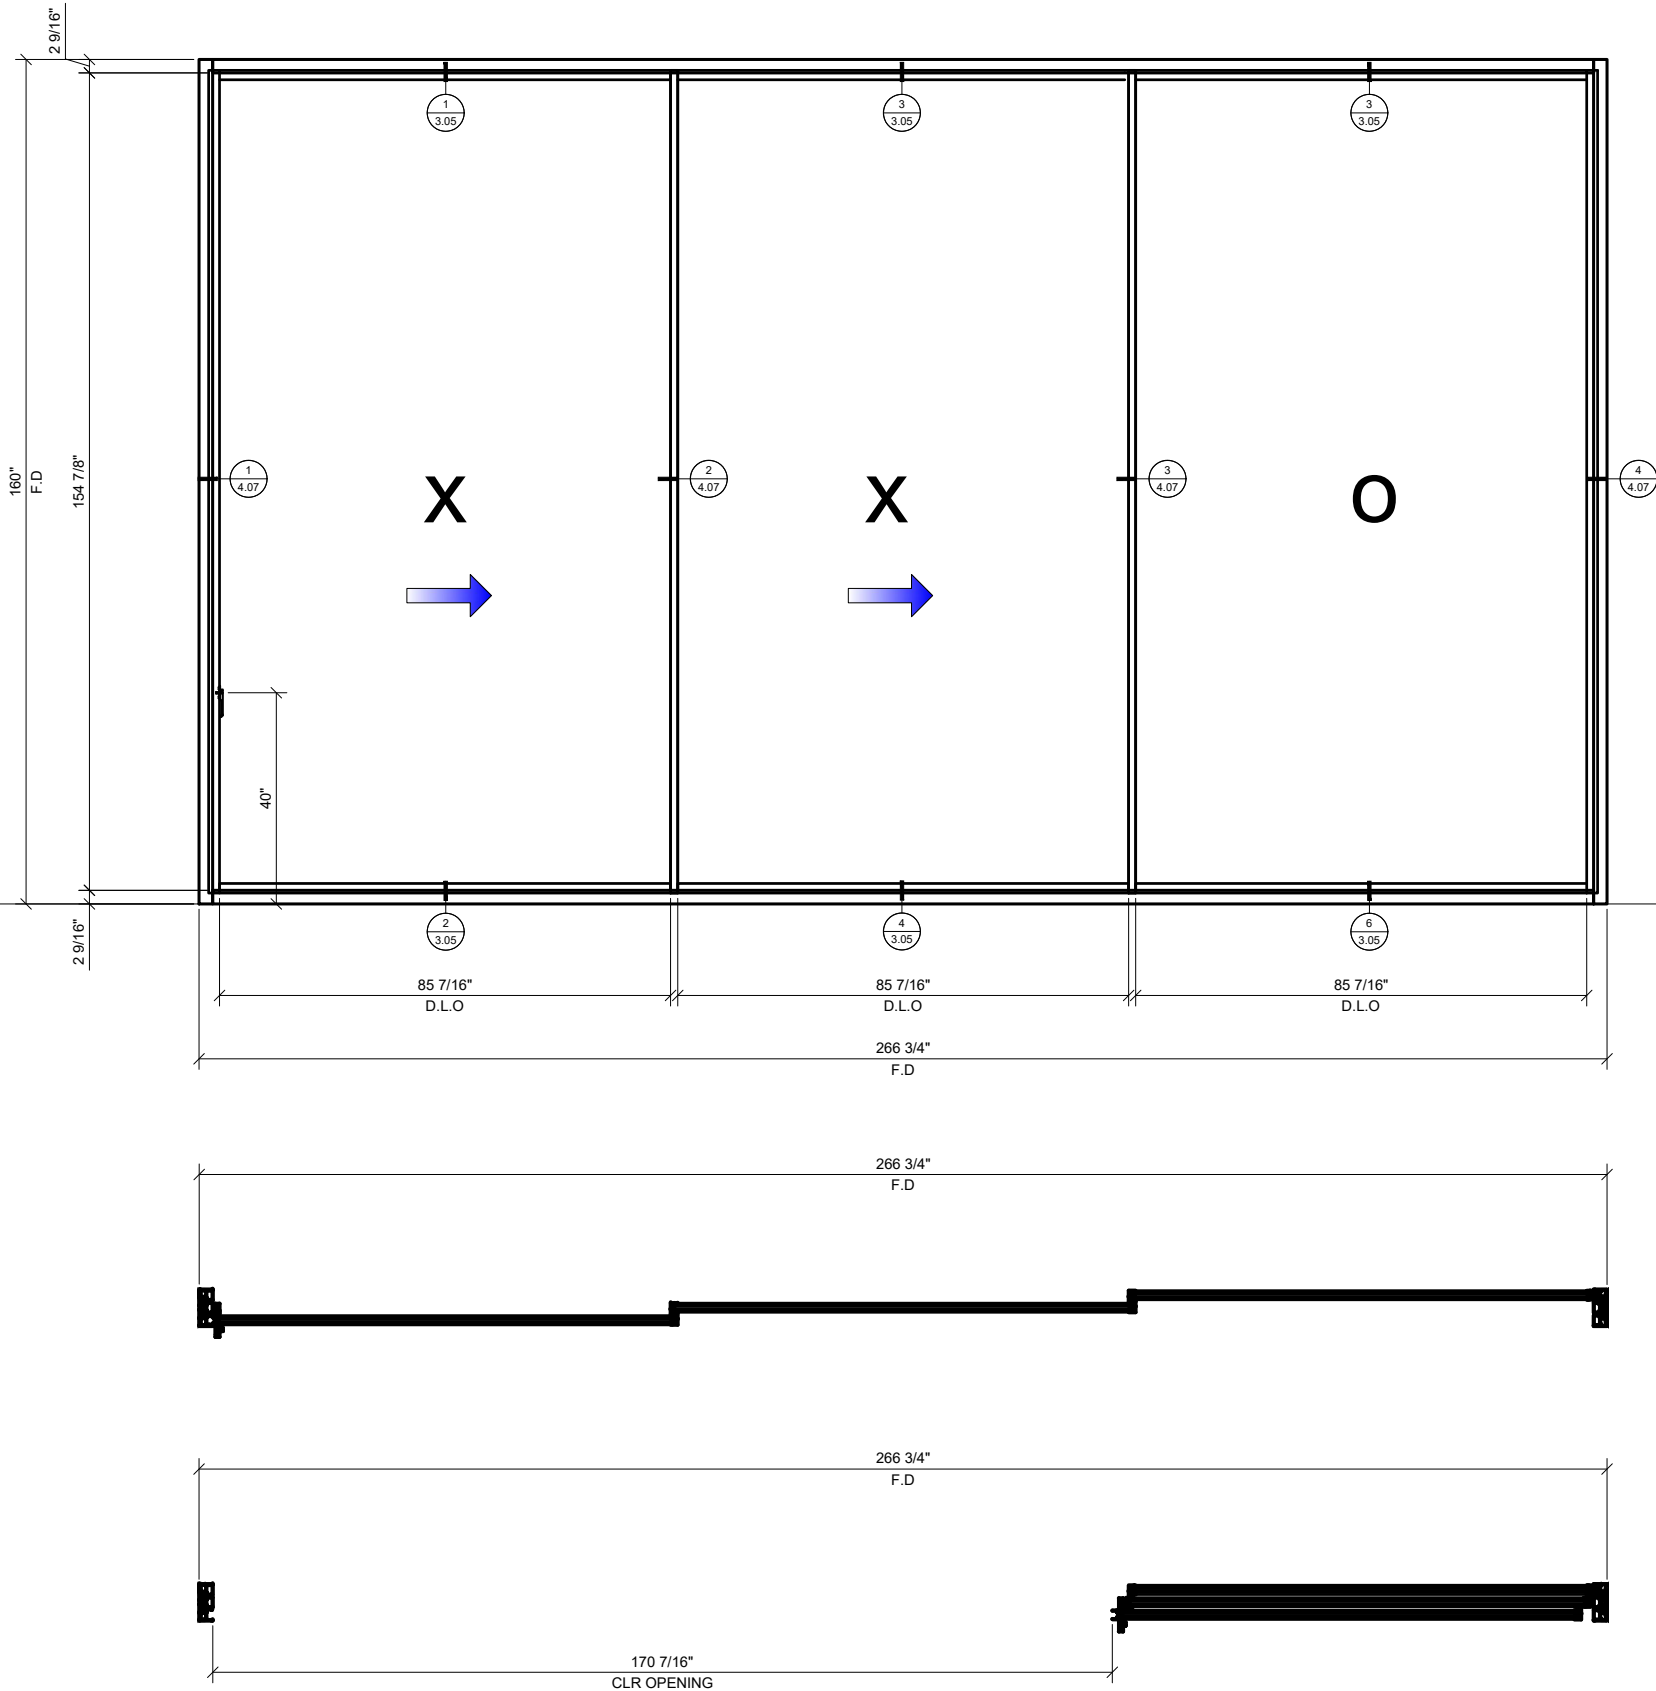

1 XXO - 3 TRACKS CONFIGURATION
3/4" = 1'-0" ARCH. REF.: N/A

Revisions By:

CRL
A CRH COMPANY
2503 E. Vernon Avenue, Los Angeles, CA 90059-1897
PH (800)-421-6144 FX: 800-587-7501 www.crlaurence.com


Description:
S100 SERIES
SLIDING DOORS

Drawn By: HW
Date: 08/12/2020
Scale: AS NOTED
File Name:
S100 SERIES SLIDING DOORS
Sheet

2.07



S 100 SERIES SLIDING DOORS
RAISED SILL

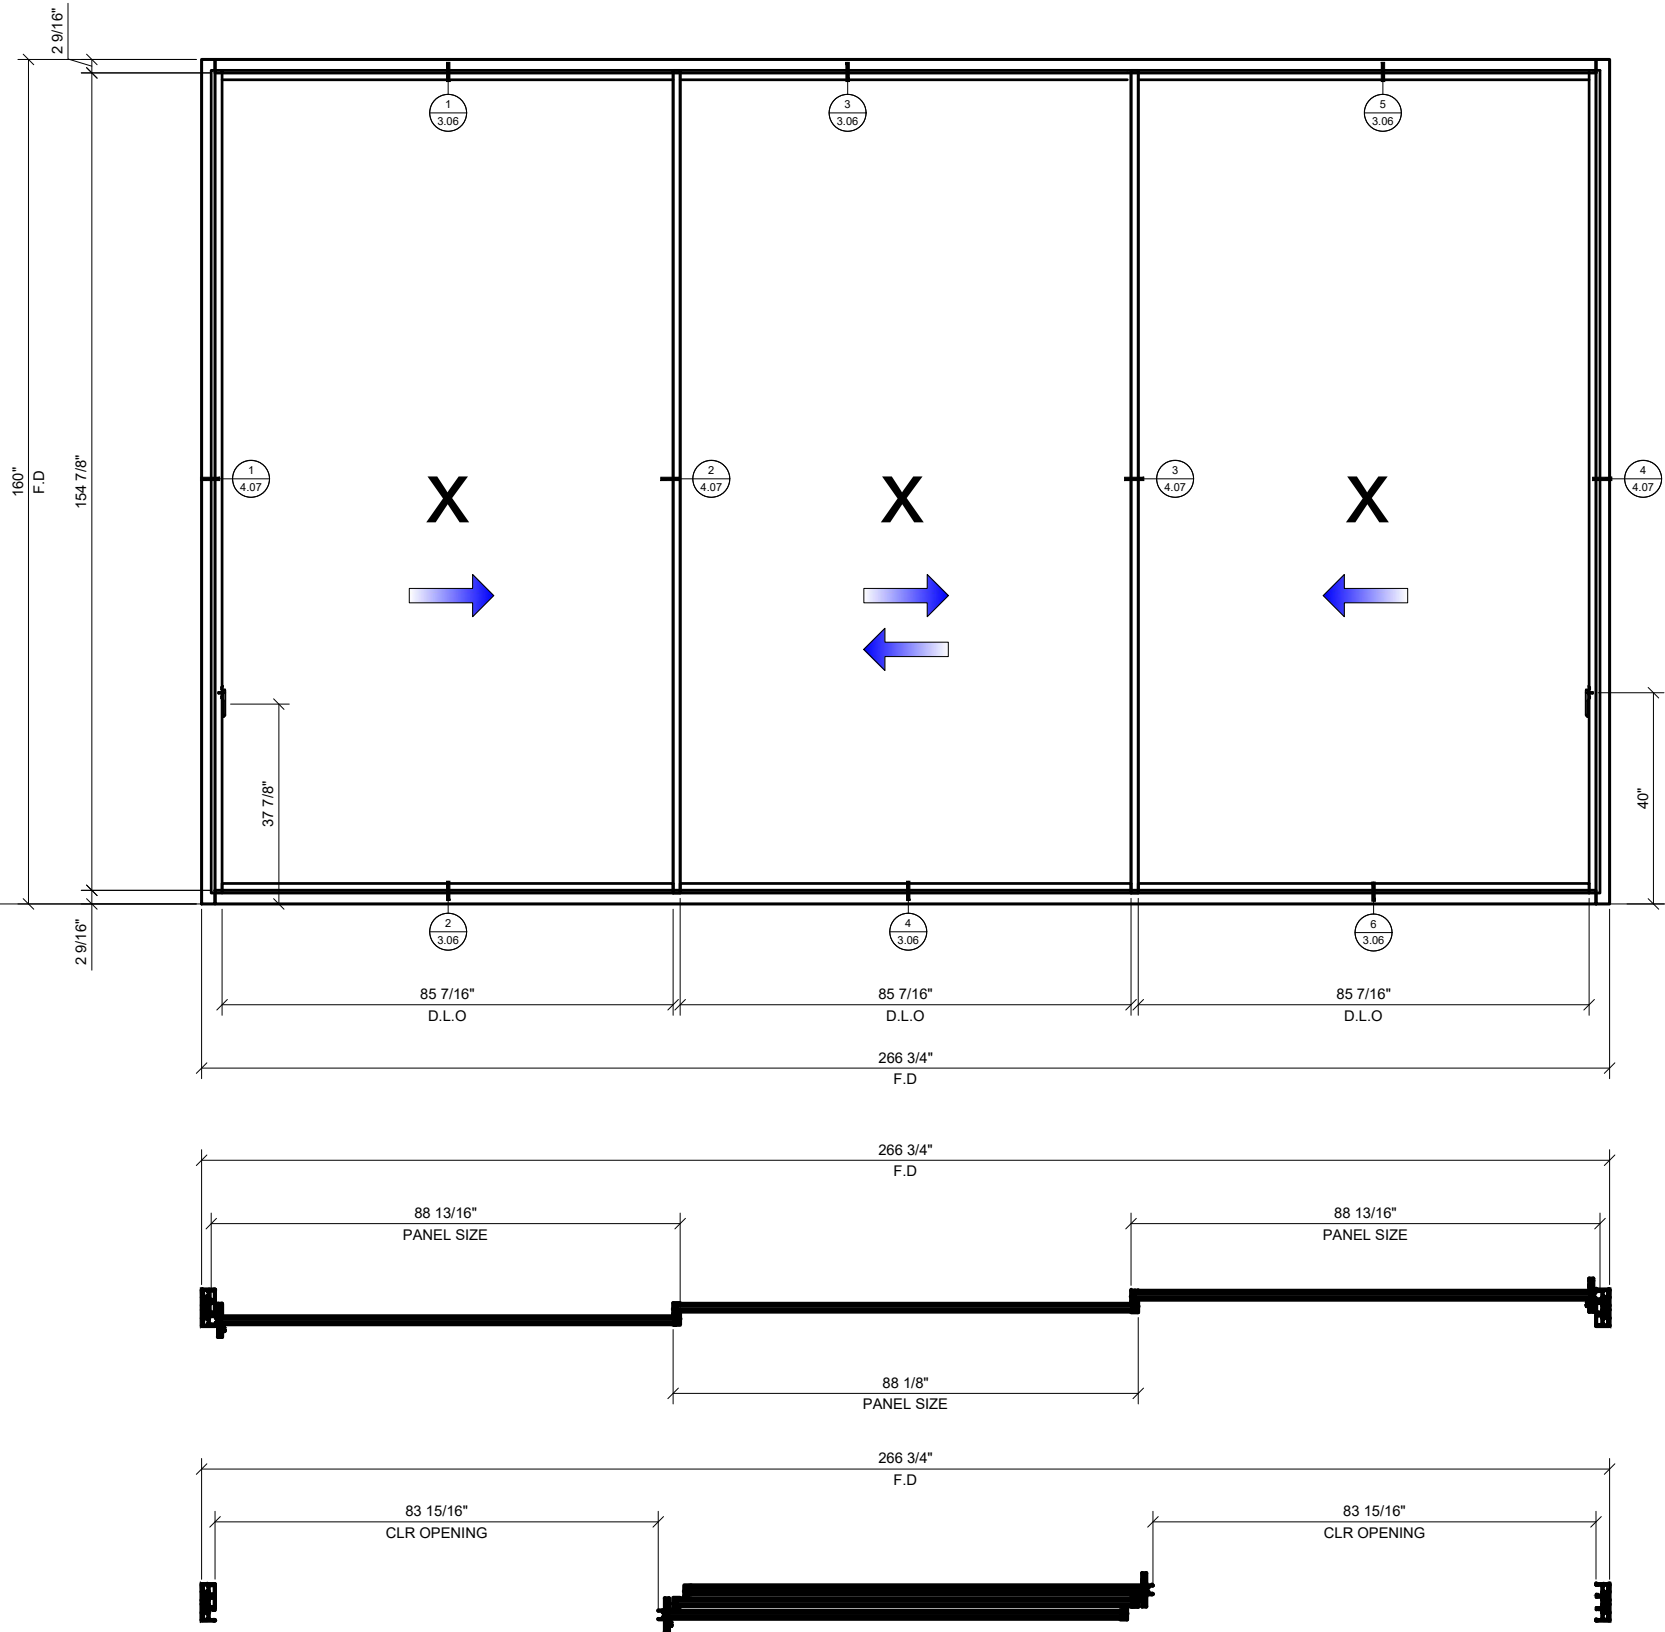

1 XXX 3 TRACKS - CONFIGURATION
3/4" = 1'-0" ARCH. REF.: N/A

Revisions By:



Description:
S100 SERIES
SLIDING DOORS

Drawn By: HW
Date: 08/12/2020
Scale: AS NOTED
File Name:
S100 SERIES SLIDING DOORS
Sheet

Revisions By:

CRL[®]

A CRH COMPANY

2503 E. Vernon Avenue, Los Angeles, CA 90059-1897
PH (800)-421-6144 FX: 800-587-7501 www.crlaurence.com




Description:
S100 SERIES
SLIDING DOORS




Drawn By: HW
Date: 08/12/2020
Scale: AS NOTED
File Name:
S100 SERIES SLIDING DOORS
Sheet

2.09

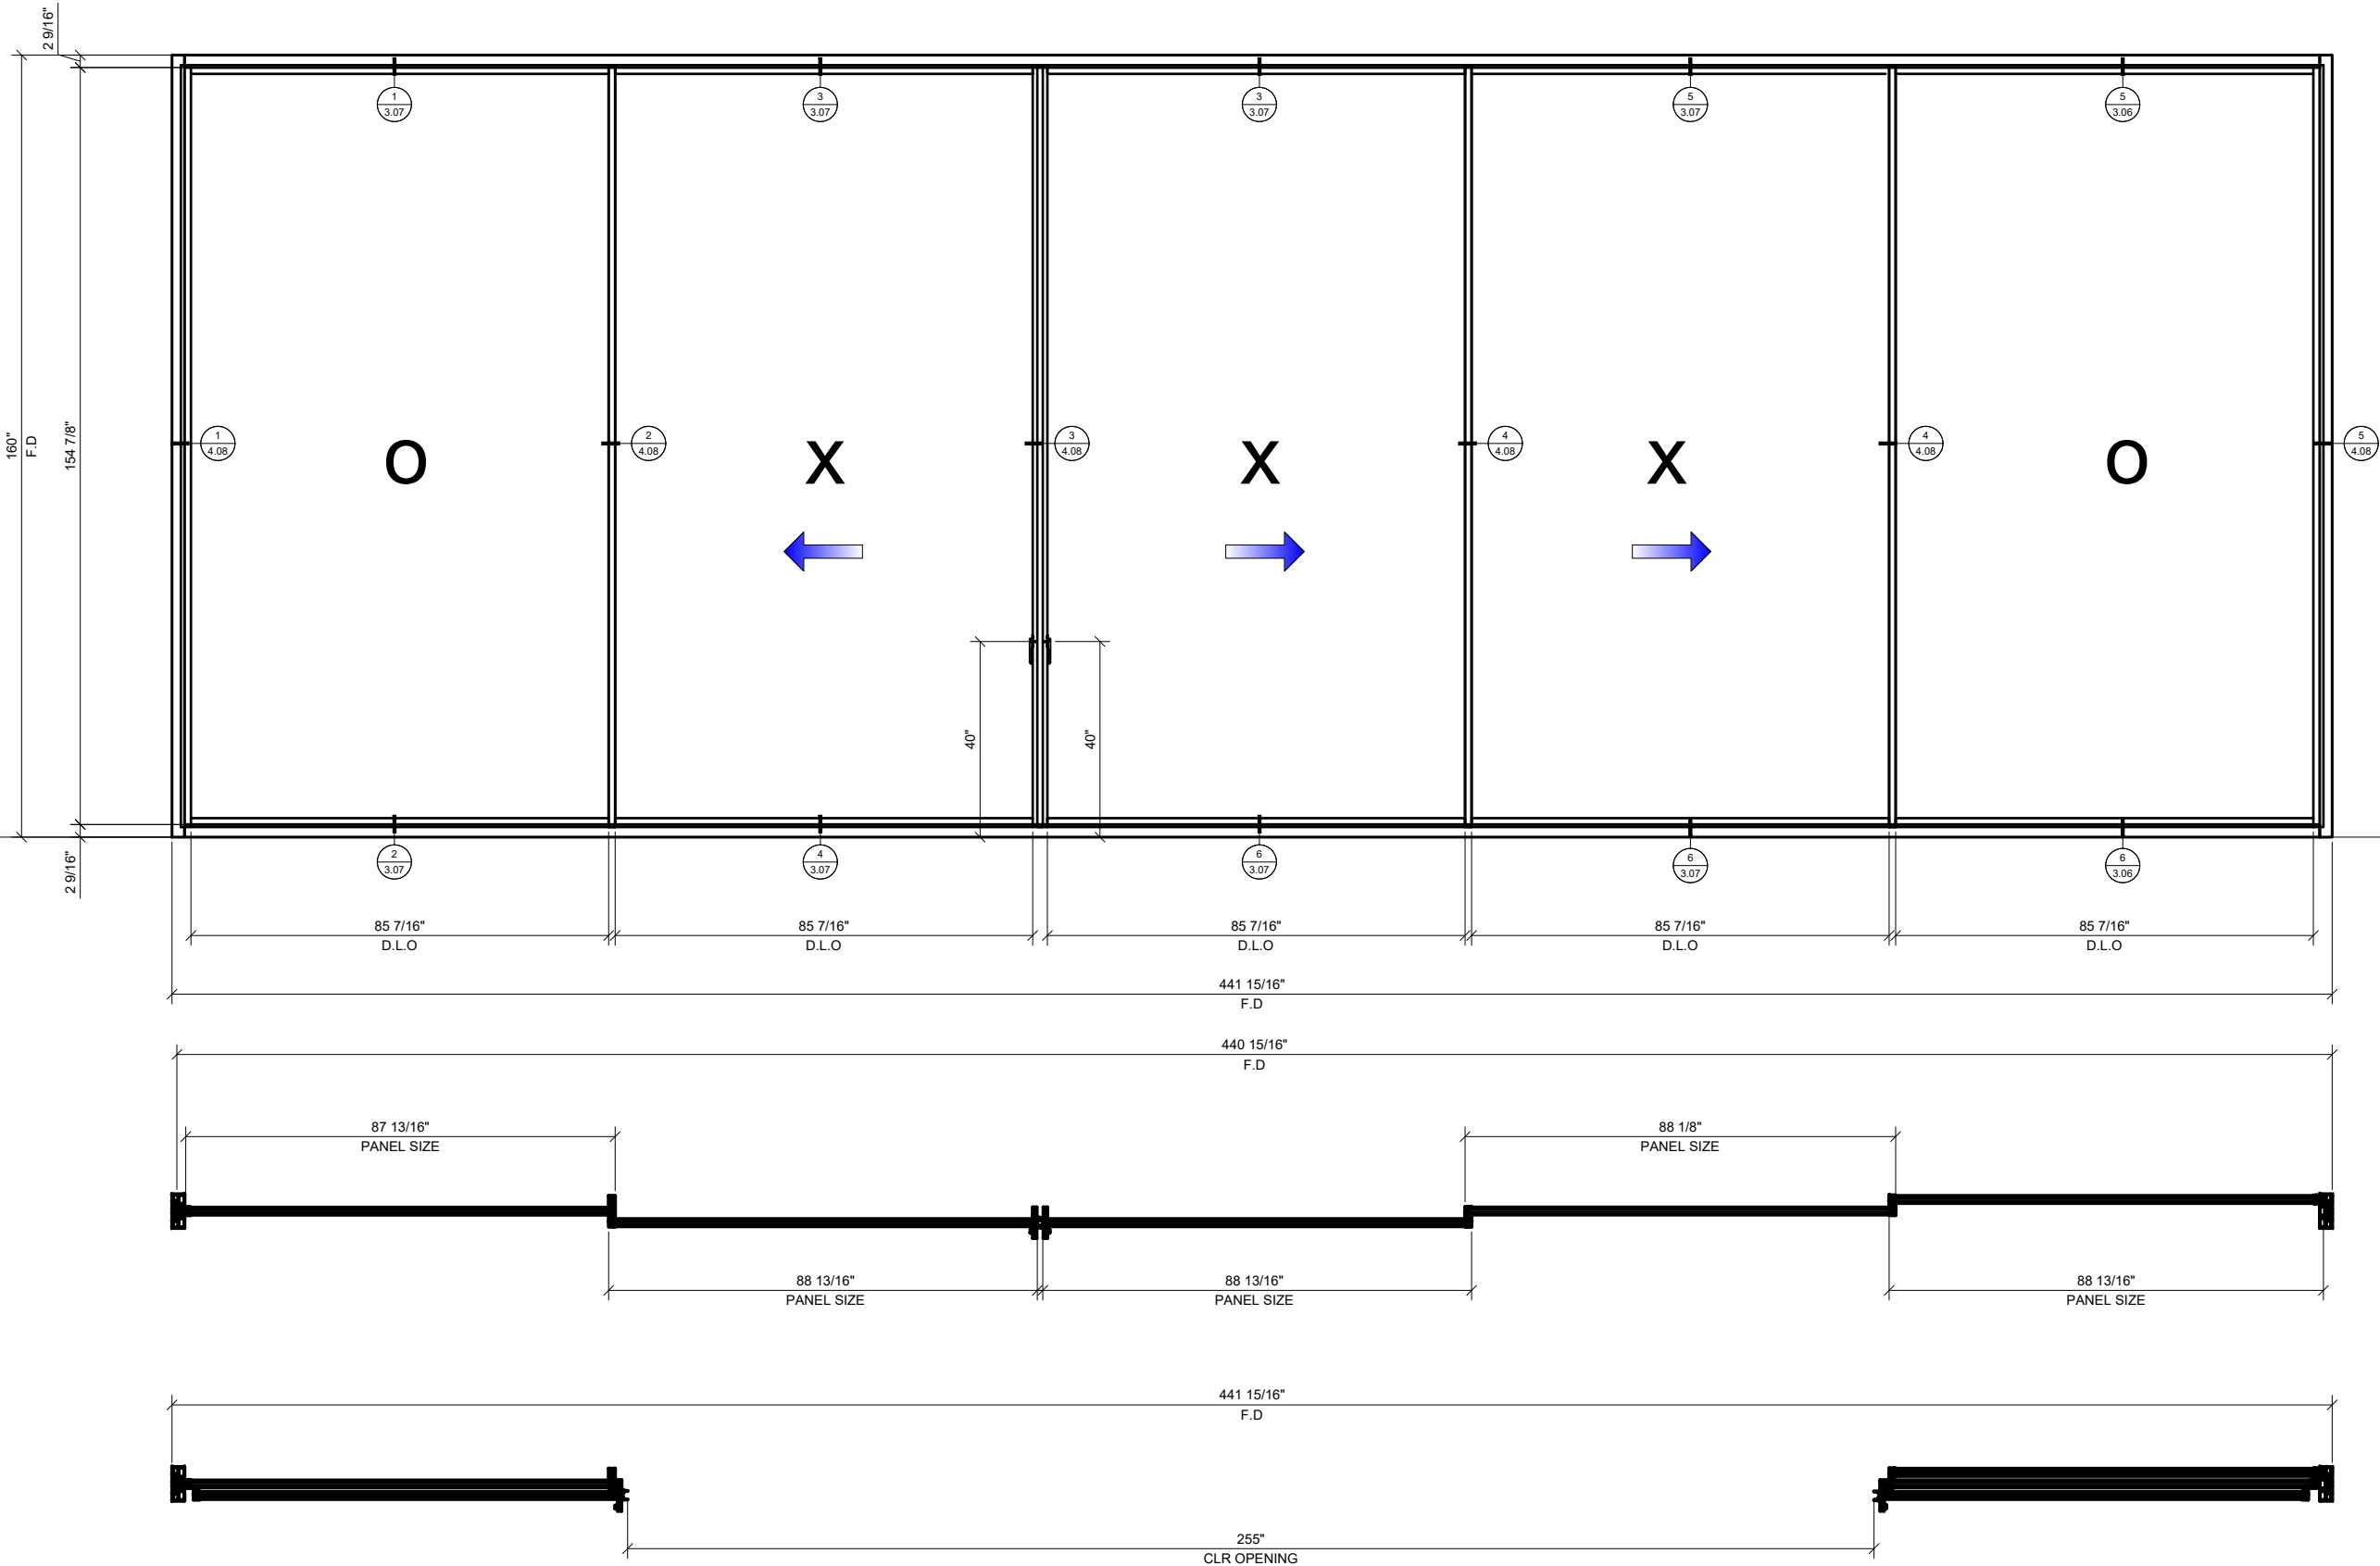

① OX | XXO - 3 TRACK CONFIGURATION
3/4" = 1'-0" ARCH. REF.: N/A

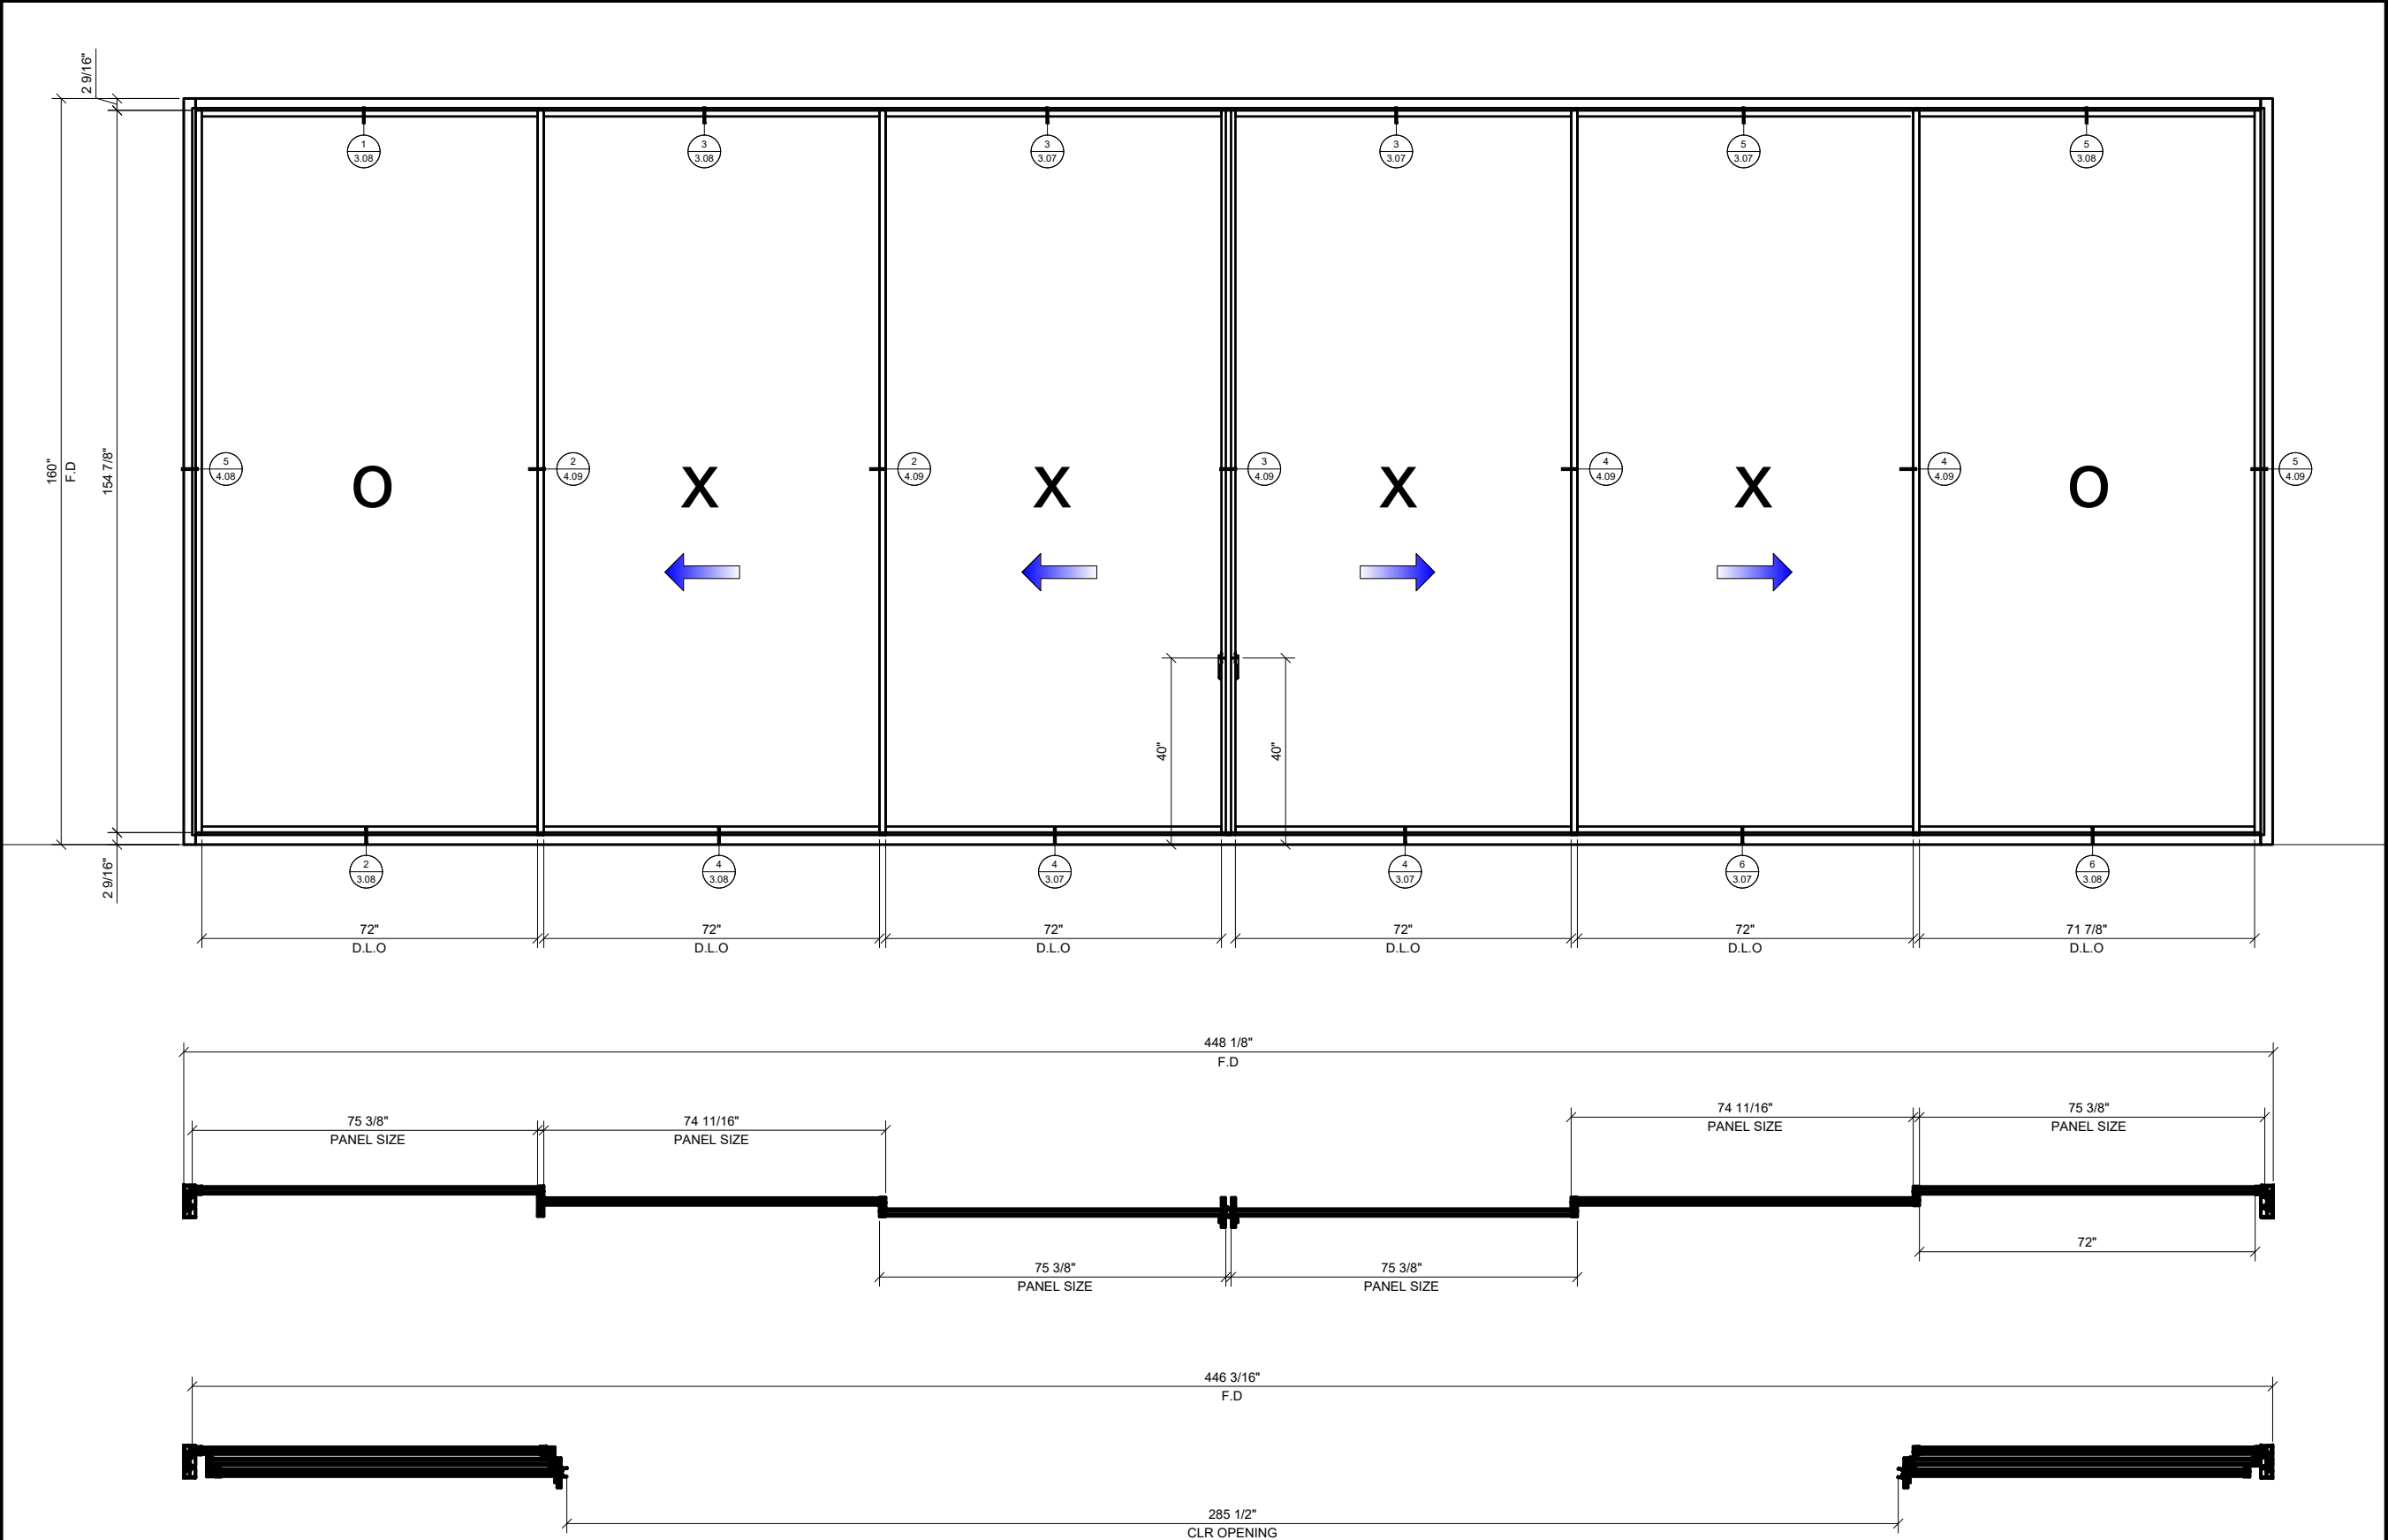

① OXX | XXO - 3 TRACK CONFIGURATION
3/4" = 1'-0" ARCH. REF.: N/A

Revisions By:

CRL[®]


A CRH COMPANY

2503 E. Vernon Avenue, Los Angeles, CA 90059-1897
PH (800)-421-6144 FX: 800-587-7501 www.crlaurence.com


Description:
S100 SERIES
SLIDING DOORS

Drawn By: HW
Date: 08/12/2020
Scale: AS NOTED
File Name:
S100 SERIES SLIDING DOORS
Sheet


2.10

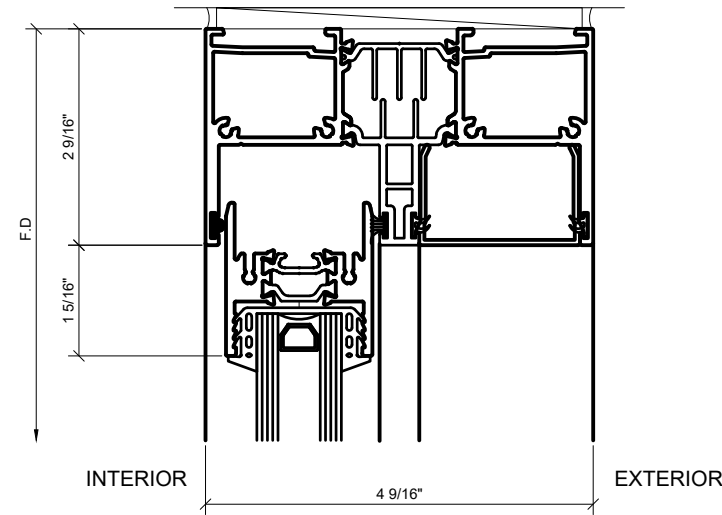


1 HEAD AT SLIDER OPENING
1'-0"=1'-0" ARCH REF: N/A

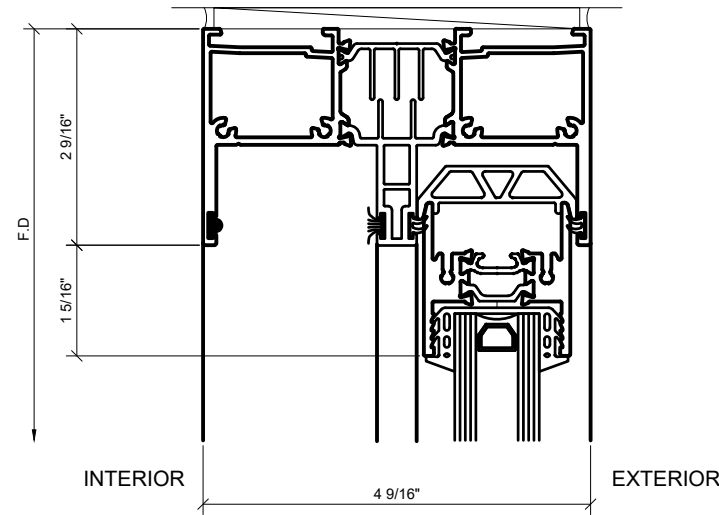


3 HEAD AT FIXED PANEL
1'-0"=1'-0" ARCH REF: N/A

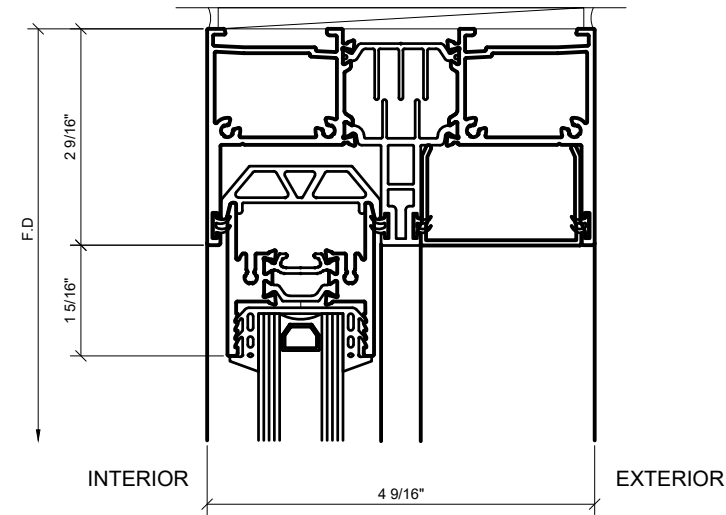


5 HEAD AT FIXED PANEL
1'-0"=1'-0" ARCH REF: N/A

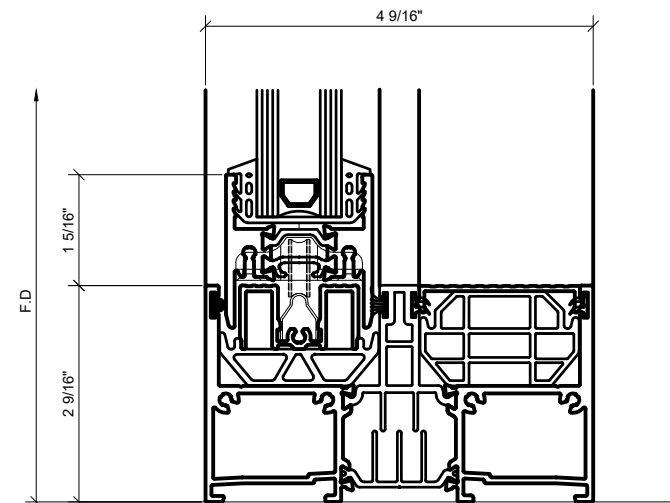

2 SILL AT SLIDER OPENING
1'-0"=1'-0" ARCH REF: N/A

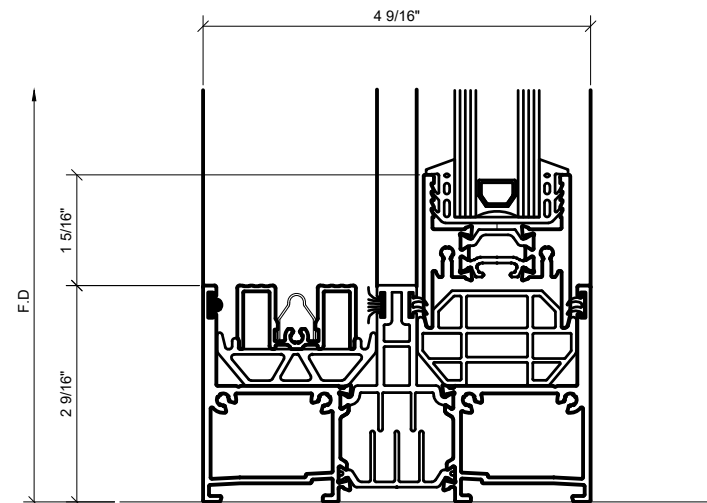

4 SILL AT FIXED PANEL
1'-0"=1'-0" ARCH REF: N/A

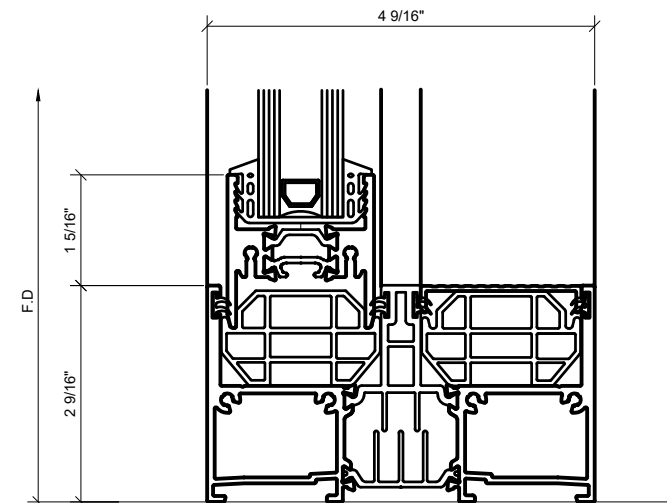

6 SILL AT FIXED PANEL
1'-0"=1'-0" ARCH REF: N/A


Revisions By:

CRL
A CRH COMPANY
2503 E. Vernon Avenue, Los Angeles, CA 90059-1897
PH (800)-421-6144 FX: 800-587-7501 www.crlaurence.com


Description:
S100 SERIES
SLIDING DOORS

Drawn By: HW
Date: 08/12/2020
Scale: AS NOTED
File Name:
S100 SERIES SLIDING DOORS
Sheet


3.01

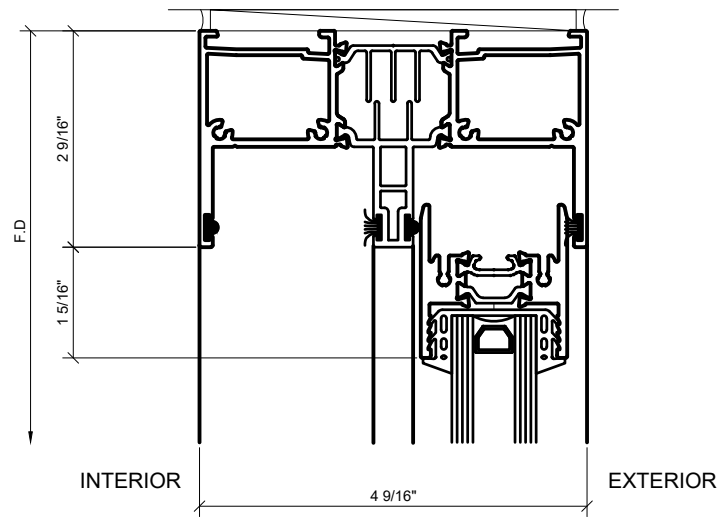


① HEAD AT SLIDER OPENING
1'-0"=1'-0" ARCH REF: N/A

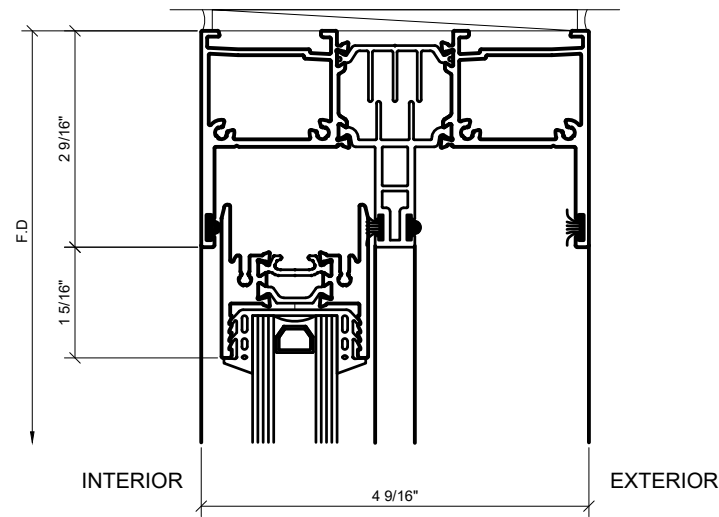


③ HEAD AT SLIDER OPENING
1'-0"=1'-0" ARCH REF: N/A

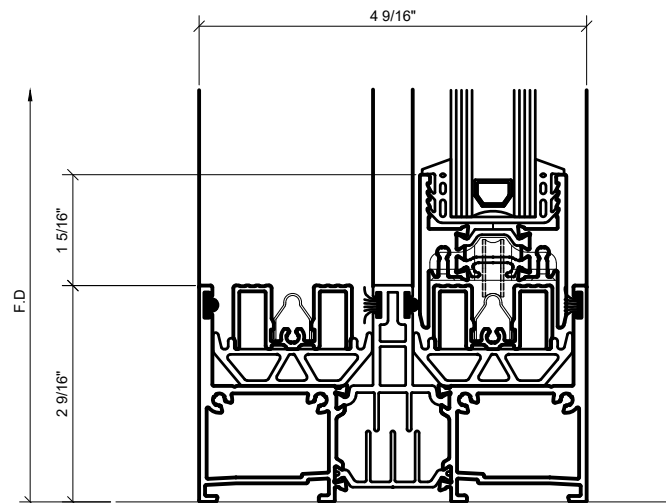

② SILL AT SLIDER OPENING
1'-0"=1'-0" ARCH REF: N/A

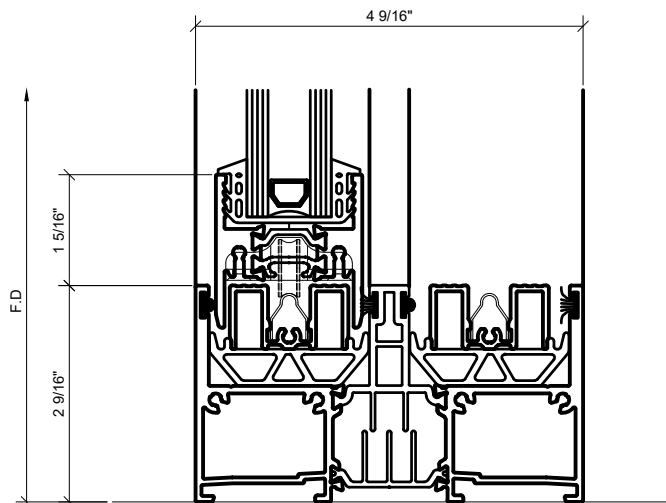

④ SILL AT SLIDER OPENING
1'-0"=1'-0" ARCH REF: N/A

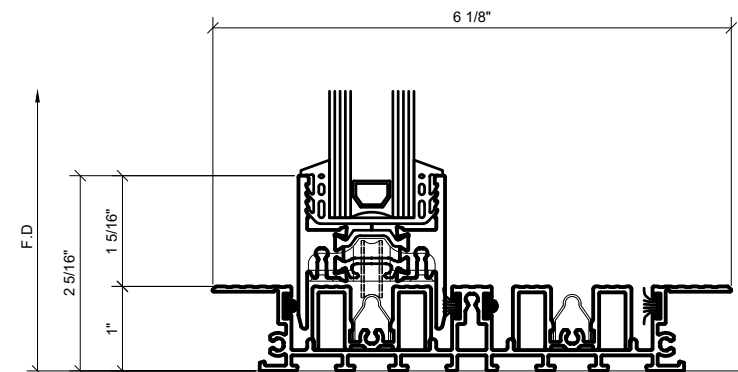

⑤ FLUSH SILL AT SLIDER OPENING (OPTIONAL)
1'-0"=1'-0" ARCH REF: N/A

Revisions By:


CRL[®]

A CRH COMPANY


2503 E. Vernon Avenue, Los Angeles, CA 90059-1897
PH (800)-421-6144 FX: 800-587-7501 www.crlaurence.com

Description:
S100 SERIES
SLIDING DOORS


Drawn By: HW
Date: 08/12/2020
Scale: AS NOTED
File Name:
S100 SERIES SLIDING DOORS
Sheet

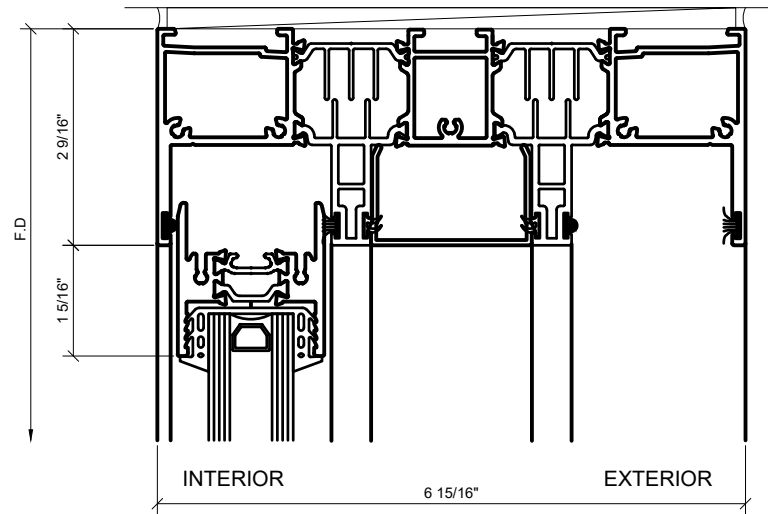


① HEAD AT SLIDER OPENING
1'-0"=1'-0" ARCH REF: N/A

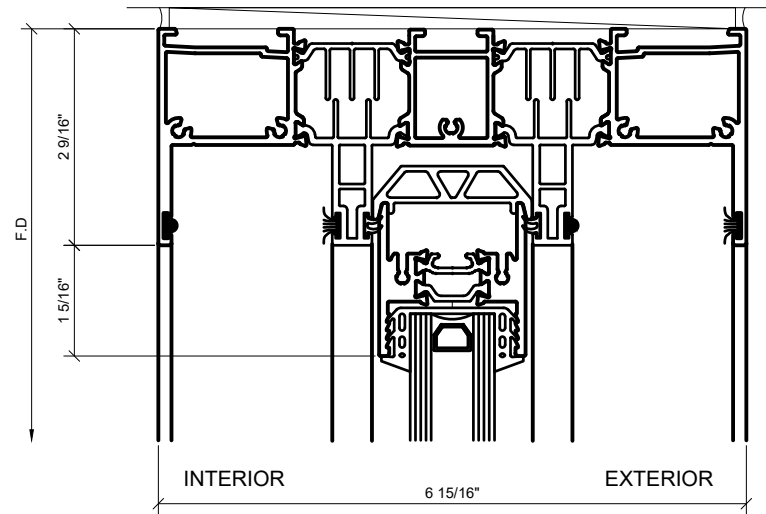


③ HEAD AT FIXED PANEL
1'-0"=1'-0" ARCH REF: N/A

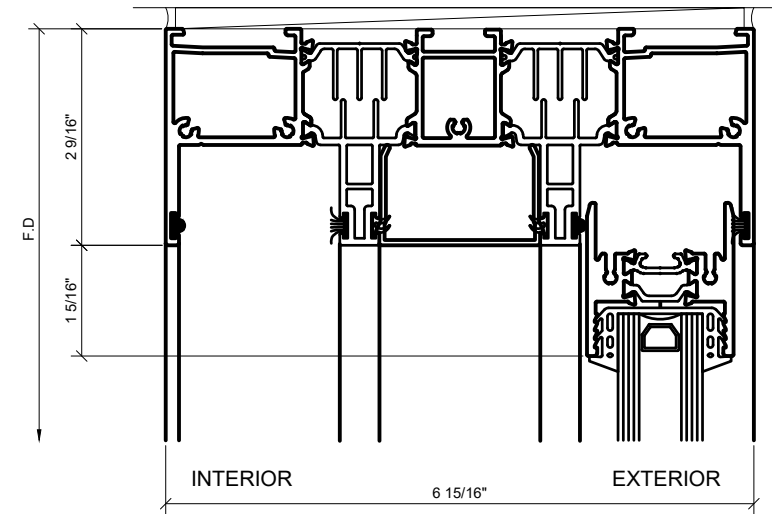


⑤ HEAD AT SLIDER OPENING
1'-0"=1'-0" ARCH REF: N/A

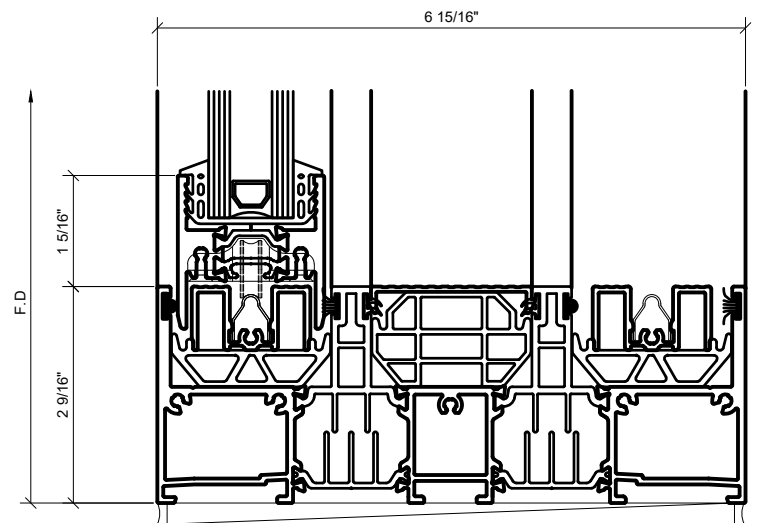

② SILL AT SLIDER OPENING
1'-0"=1'-0" ARCH REF: N/A

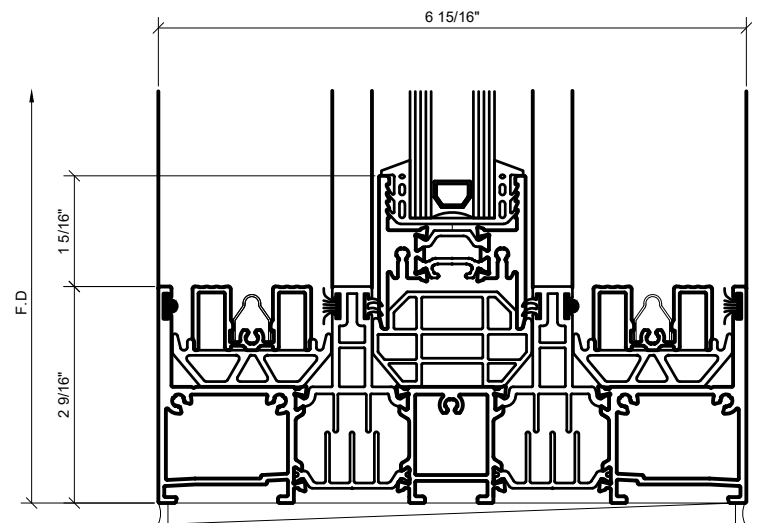

④ SILL AT FIXED PANEL
1'-0"=1'-0" ARCH REF: N/A

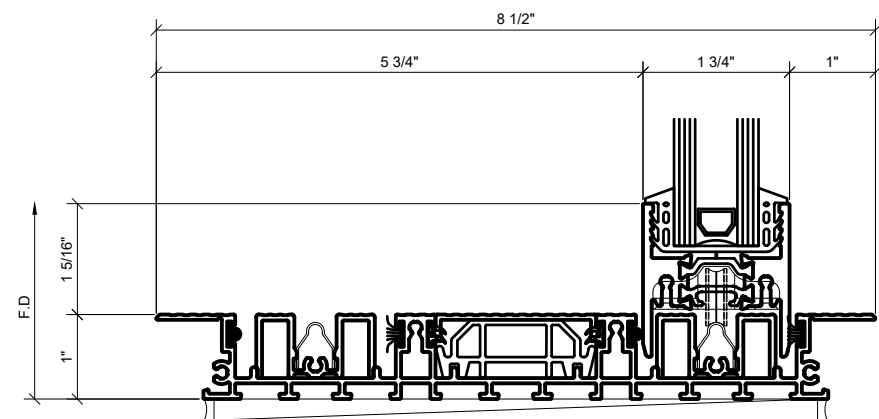

⑥ FLUSH SILL AT SLIDER OPENING (OPTIONAL)
1'-0"=1'-0" ARCH REF: N/A


Revisions By:

CRL
A CRH COMPANY
2503 E. Vernon Avenue, Los Angeles, CA 90059-1897
PH (800)-421-6144 FX: 800-587-7501 www.crlaurence.com


Description:
S100 SERIES
SLIDING DOORS

Drawn By: HW
Date: 08/12/2020
Scale: AS NOTED
File Name:
S100 SERIES SLIDING DOORS
Sheet


3.03

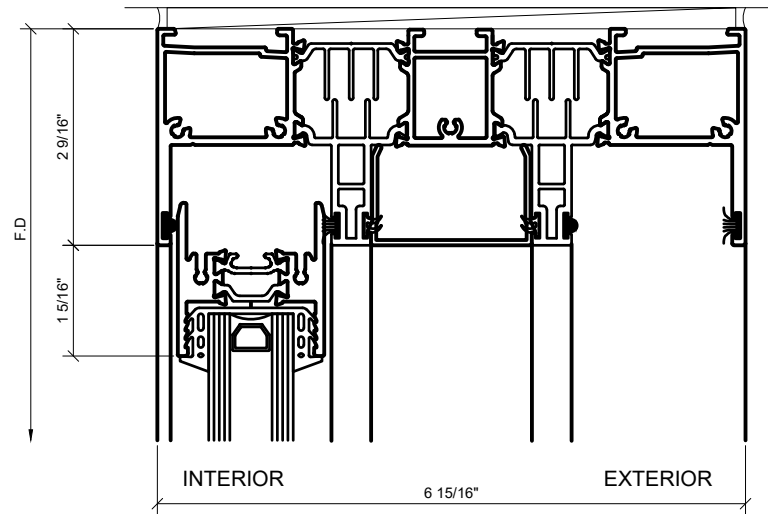


① HEAD AT SLIDER OPENING
1'-0"=1'-0" ARCH REF: N/A

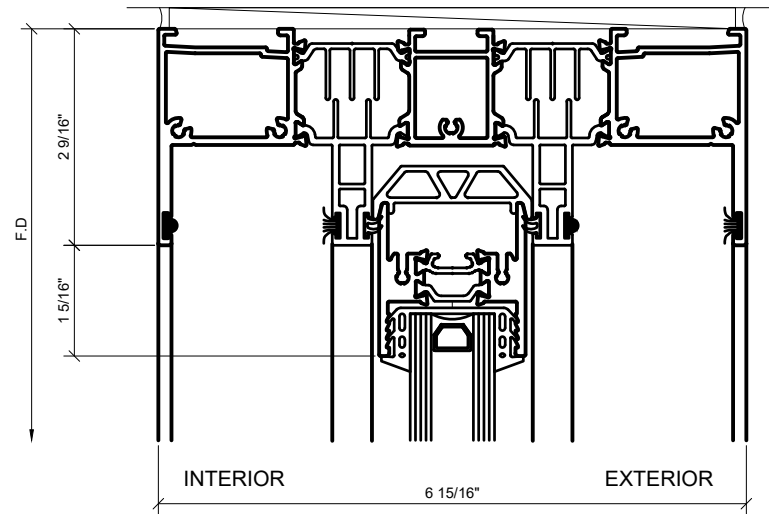


③ HEAD AT FIXED PANEL
1'-0"=1'-0" ARCH REF: N/A

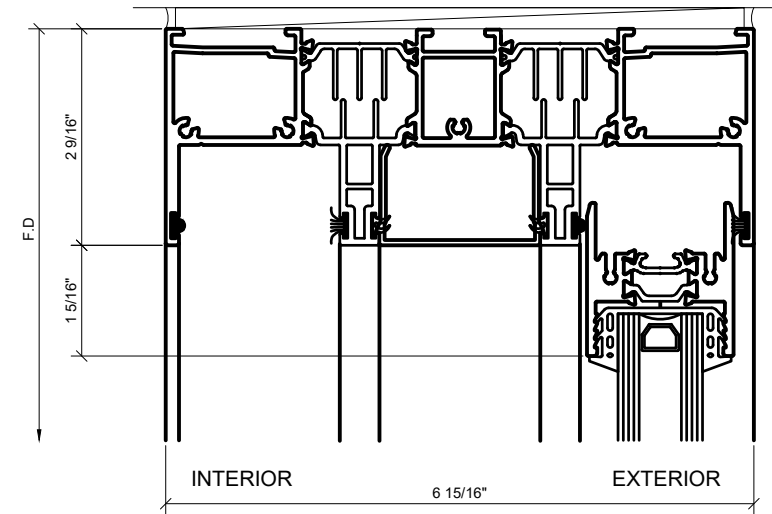


⑤ HEAD AT SLIDER OPENING
1'-0"=1'-0" ARCH REF: N/A

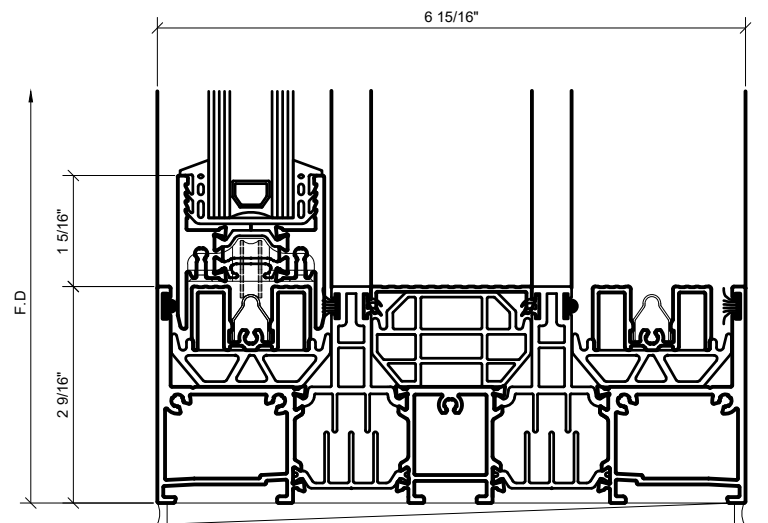

② SILL AT SLIDER OPENING
1'-0"=1'-0" ARCH REF: N/A

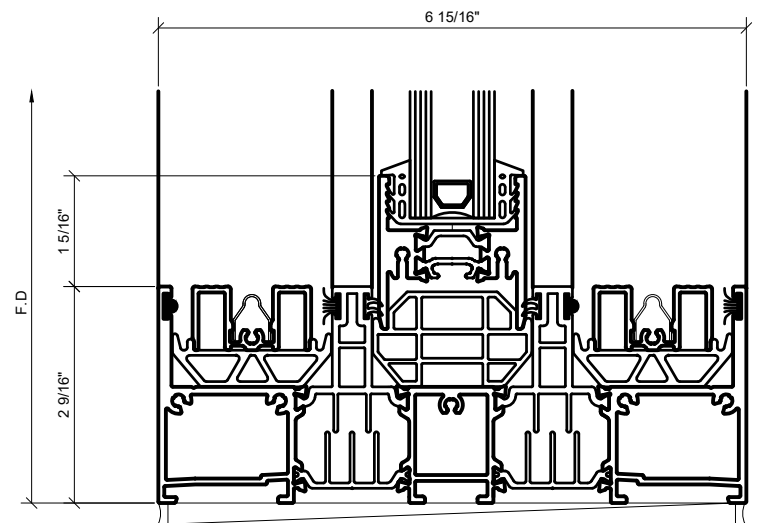

④ SILL AT FIXED PANEL
1'-0"=1'-0" ARCH REF: N/A

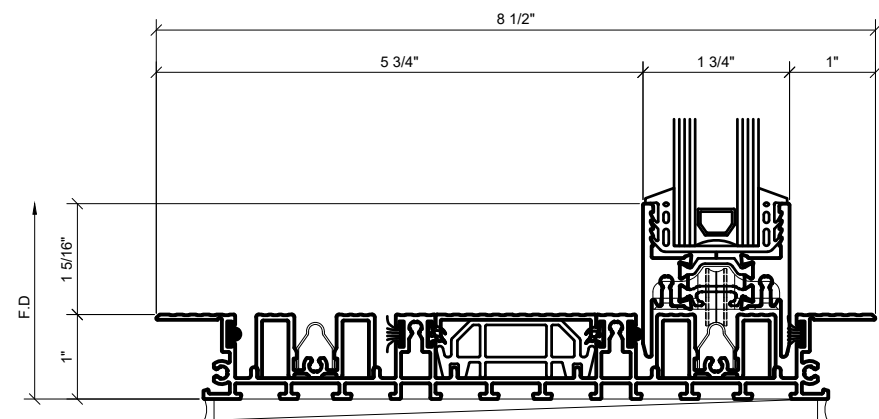

⑥ FLUSH SILL AT SLIDER OPENING (OPTIONAL)
1'-0"=1'-0" ARCH REF: N/A


Revisions By:

CRL
A CRH COMPANY
2503 E. Vernon Avenue, Los Angeles, CA 90059-1897
PH (800)-421-6144 FX: 800-587-7501 www.crlaurence.com


Description:
S100 SERIES
SLIDING DOORS

Drawn By: HW
Date: 08/12/2020
Scale: AS NOTED
File Name:
S100 SERIES SLIDING DOORS
Sheet


3.04

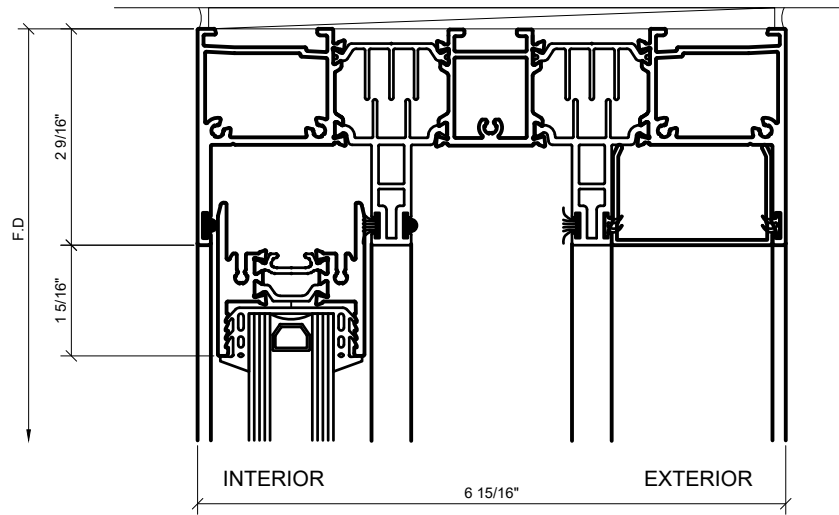


① HEAD AT SLIDER OPENING
1'-0"=1'-0" ARCH REF: N/A

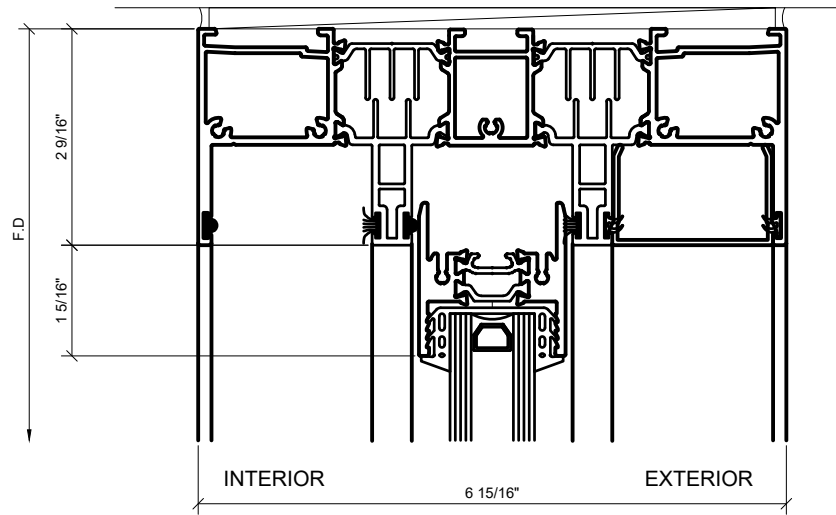


③ HEAD AT SLIDER OPENING
1'-0"=1'-0" ARCH REF: N/A

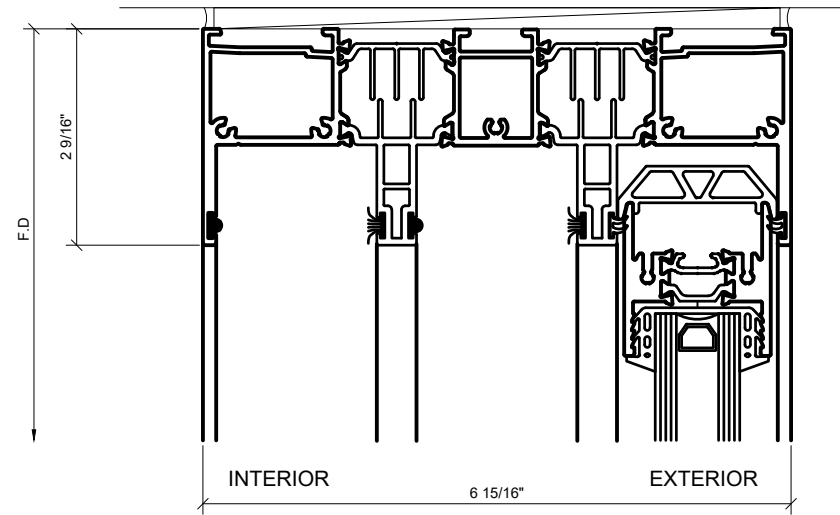


⑤ HEAD AT SLIDER OPENING
1'-0"=1'-0" ARCH REF: N/A

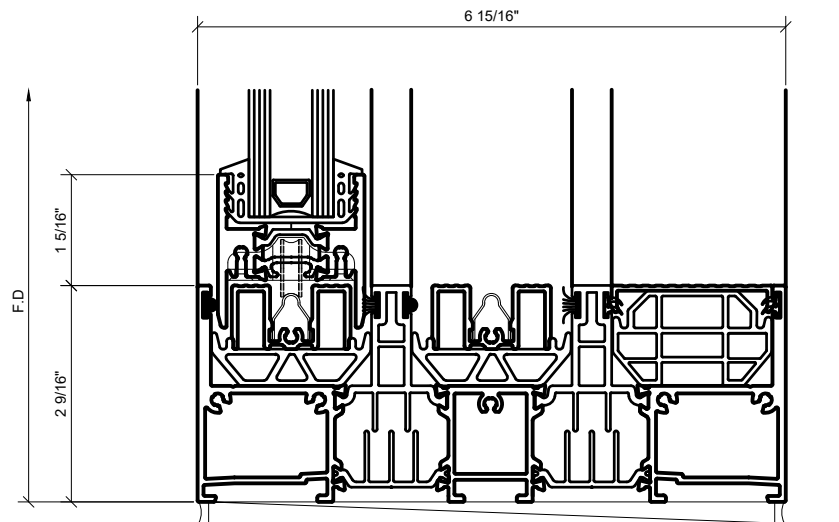

② SILL AT SLIDER OPENING
1'-0"=1'-0" ARCH REF: N/A

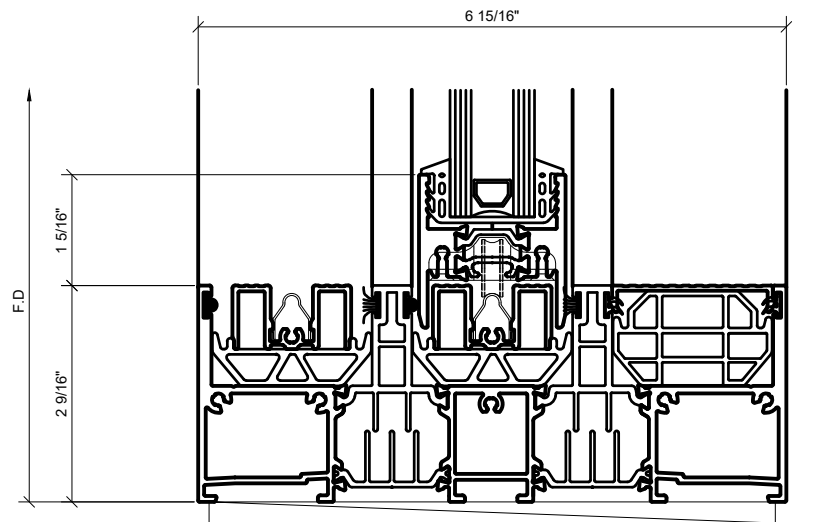

④ SILL AT SLIDER OPENING
1'-0"=1'-0" ARCH REF: N/A

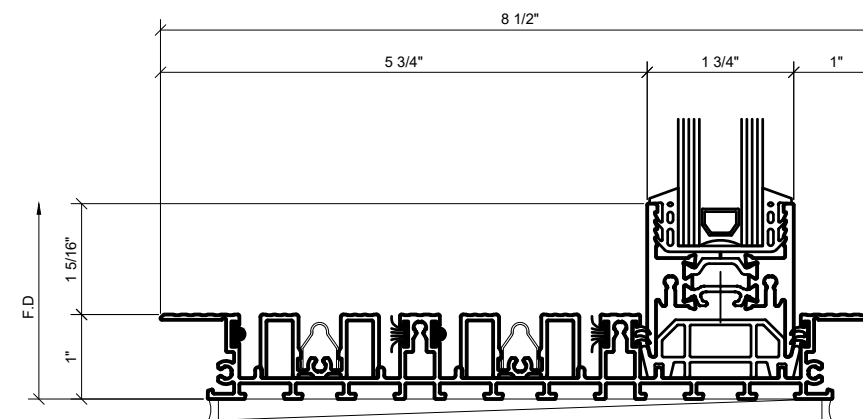

⑥ FLUSH SILL AT FIXED PANEL (OPTIONAL)
1'-0"=1'-0" ARCH REF: N/A


Revisions By:

CRL
A CRH COMPANY
2503 E. Vernon Avenue, Los Angeles, CA 90059-1897
PH (800)-421-6144 FX: 800-587-7501 www.crlaurence.com


Description:
S100 SERIES
SLIDING DOORS

Drawn By: HW
Date: 08/12/2020
Scale: AS NOTED
File Name:
S100 SERIES SLIDING DOORS
Sheet


3.05

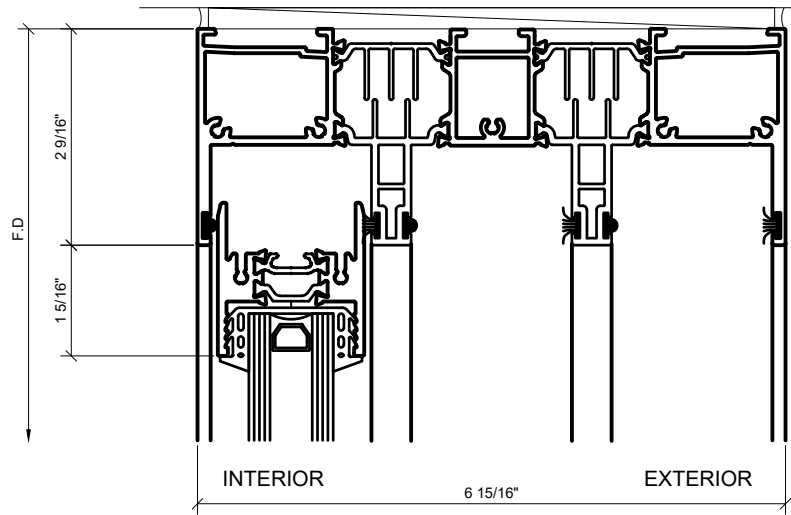


① HEAD AT SLIDER OPENING
1'-0"=1'-0" ARCH REF: N/A

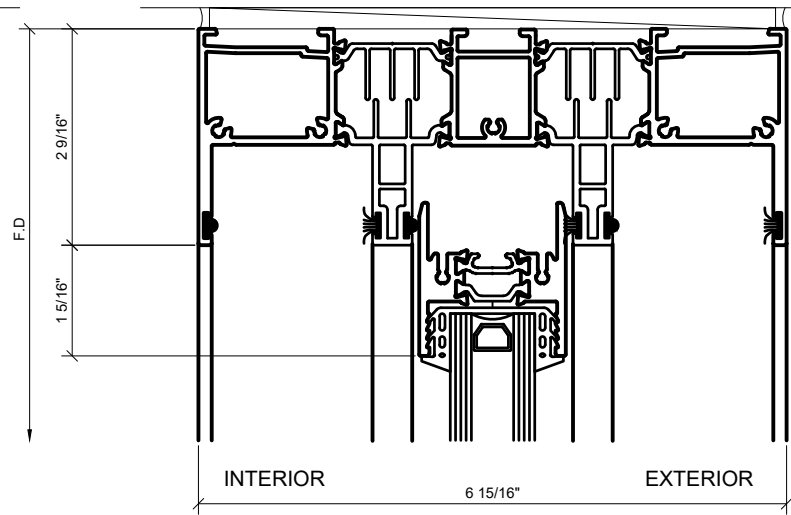


③ HEAD AT SLIDER OPENING
1'-0"=1'-0" ARCH REF: N/A

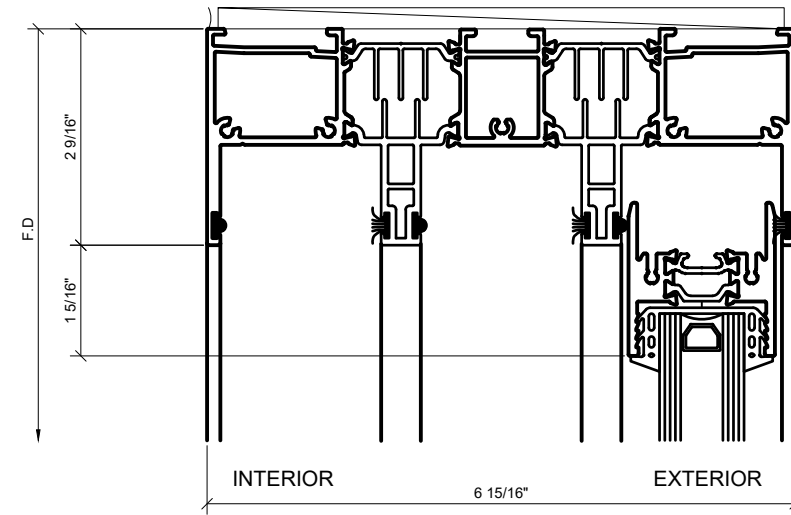


⑤ HEAD AT SLIDER OPENING
1'-0"=1'-0" ARCH REF: N/A

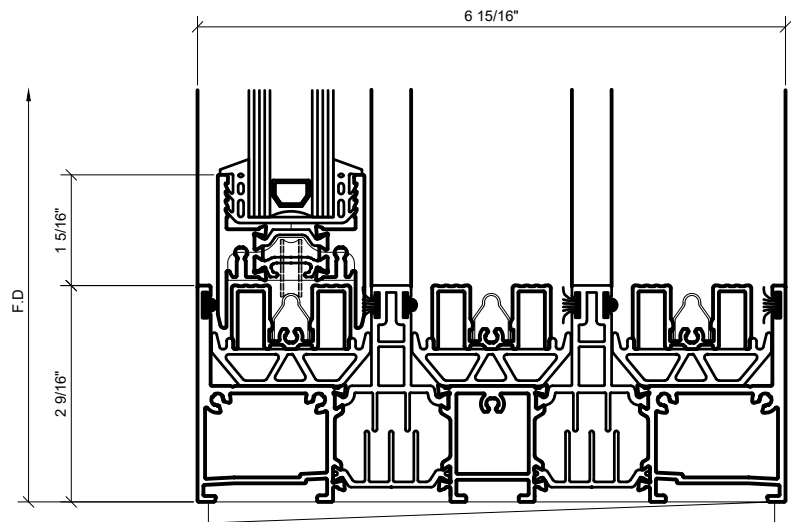

② SILL AT SLIDER OPENING
1'-0"=1'-0" ARCH REF: N/A

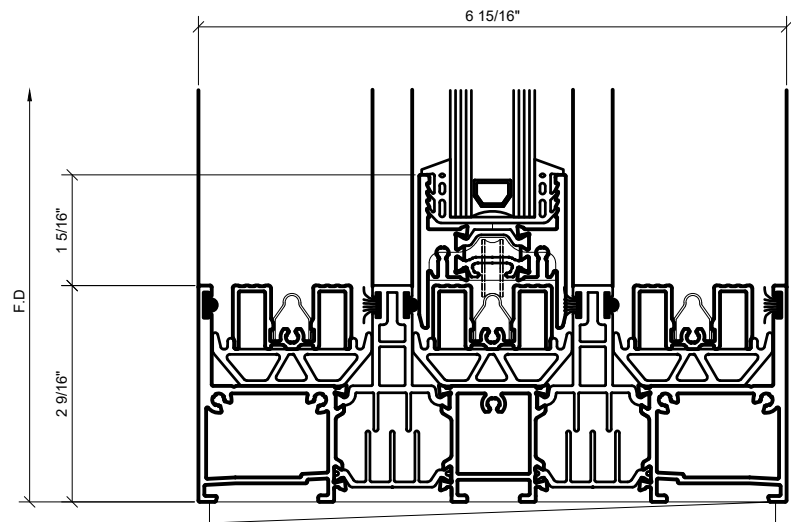

④ SILL AT SLIDER OPENING
1'-0"=1'-0" ARCH REF: N/A

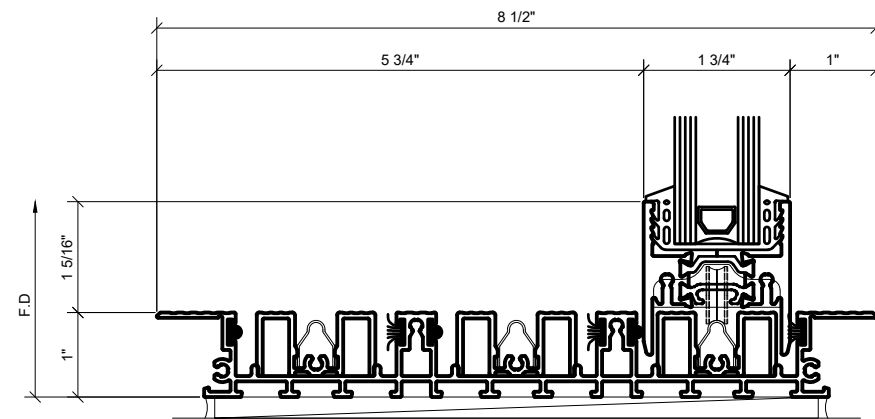

⑥ FLUSH SILL AT SLIDER OPENING (OPTIONAL)
1'-0"=1'-0" ARCH REF: N/A


Revisions By:

CRL
A CRH COMPANY
2503 E. Vernon Avenue, Los Angeles, CA 90059-1897
PH (800)-421-6144 FX: 800-587-7501 www.crlaurence.com


Description:
S100 SERIES
SLIDING DOORS

Drawn By: HW
Date: 08/12/2020
Scale: AS NOTED
File Name:
S100 SERIES SLIDING DOORS
Sheet


3.06

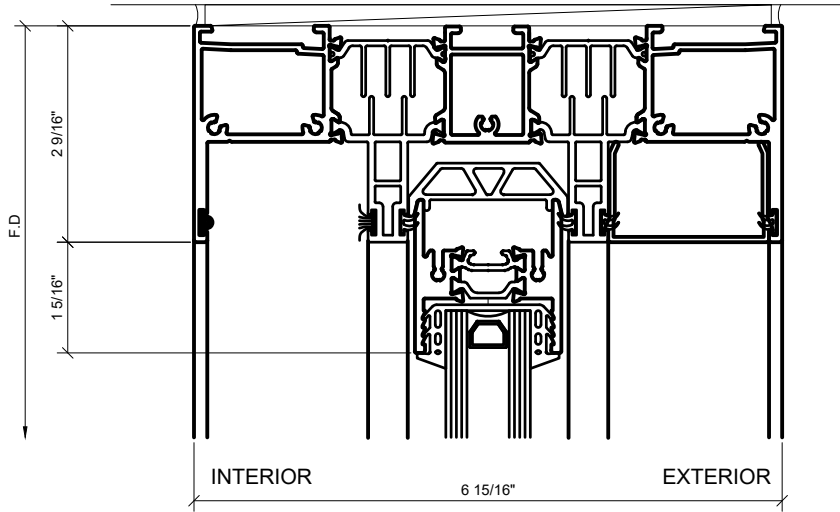


① HEAD AT SLIDER OPENING
1'-0"=1'-0" ARCH REF: N/A

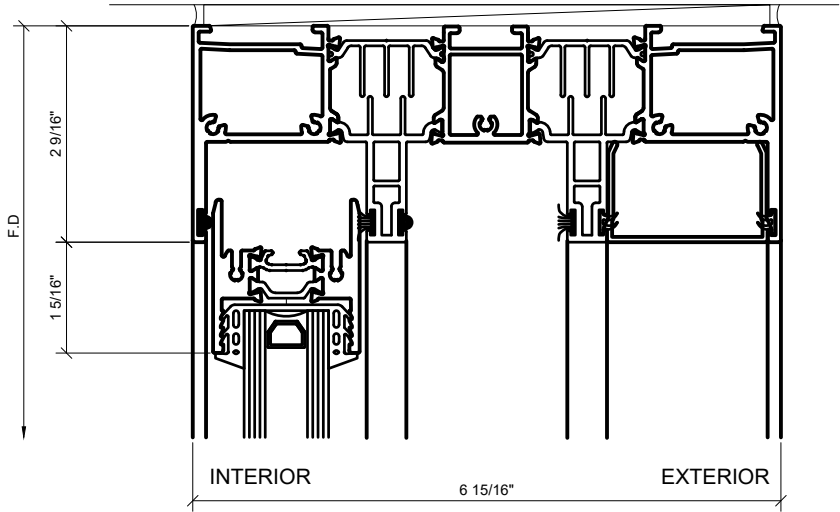


③ HEAD AT SLIDER OPENING
1'-0"=1'-0" ARCH REF: N/A

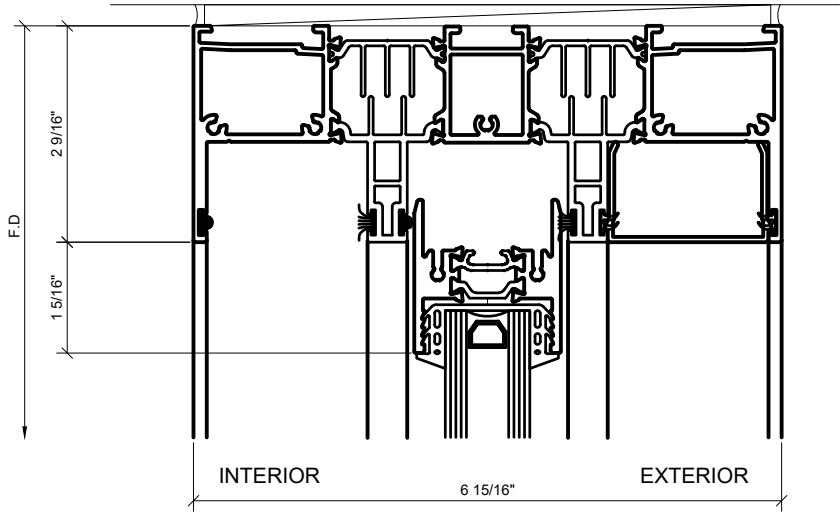


⑤ HEAD AT FIXED PANEL
5 ARCH REF: N/A

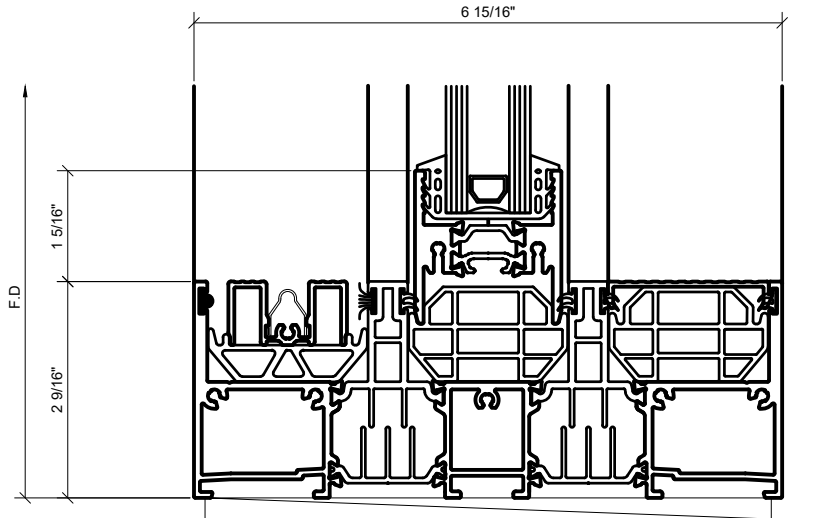

② SILL AT SLIDER OPENING
1'-0"=1'-0" ARCH REF: N/A

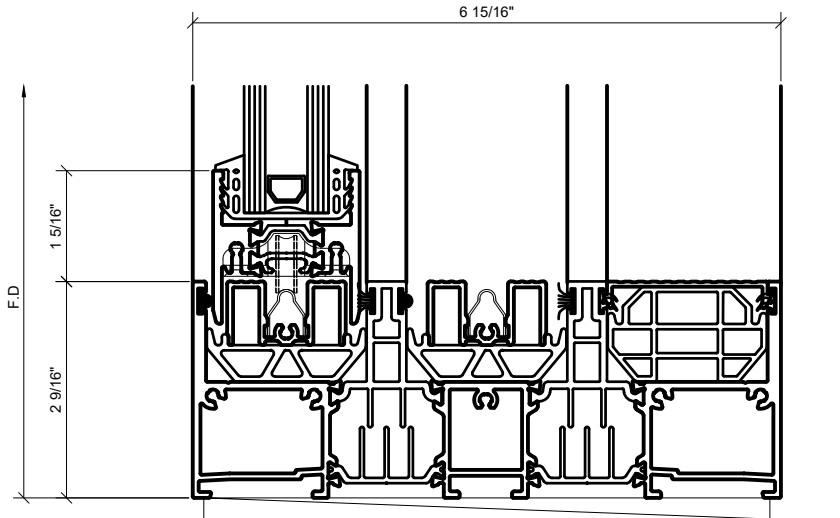

④ SILL AT SLIDER OPENING
1'-0"=1'-0" ARCH REF: N/A

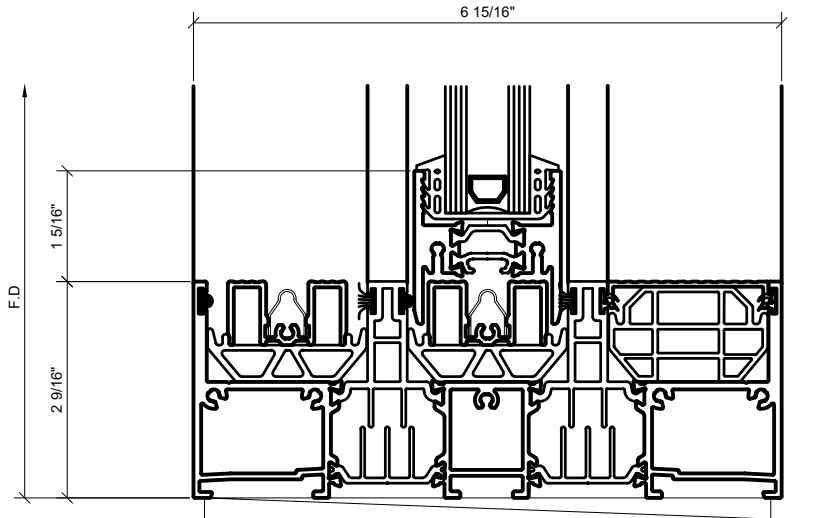

⑥ SILL AT SLIDER OPENING
1'-0"=1'-0" ARCH REF: N/A


Revisions By:

CRL
A CRH COMPANY
2503 E. Vernon Avenue, Los Angeles, CA 90059-1897
PH (800)-421-6144 FX: 800-587-7501 www.crlaurence.com


Description:
S100 SERIES
SLIDING DOORS

Drawn By: HW
Date: 08/12/2020
Scale: AS NOTED
File Name:
S100 SERIES SLIDING DOORS
Sheet


3.07

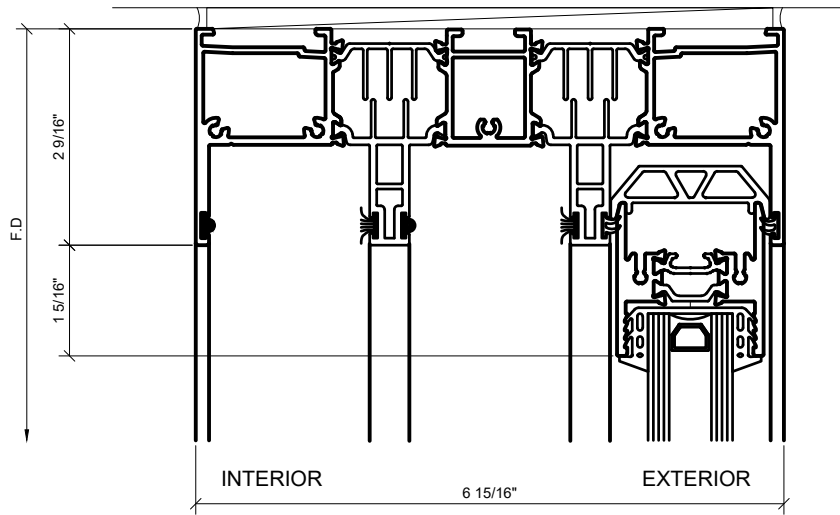


① HEAD AT FIXED PANEL
1'-0"=1'-0" ARCH REF: N/A

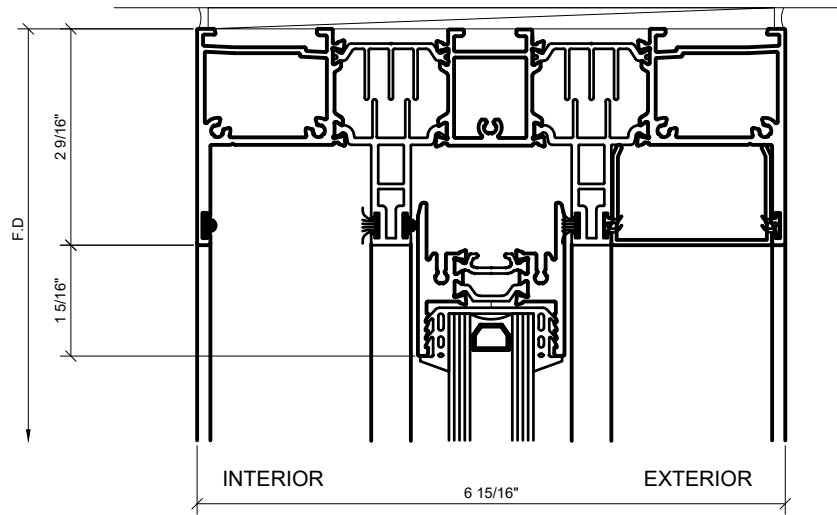


③ HEAD AT SLIDER OPENING
1'-0"=1'-0" ARCH REF: N/A

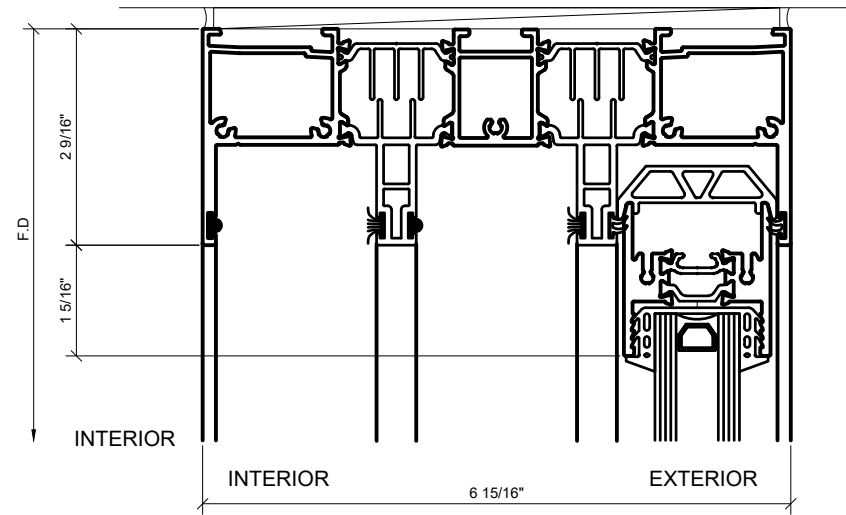


⑤ HEAD AT FIXED PANEL
1'-0"=1'-0" ARCH REF: N/A

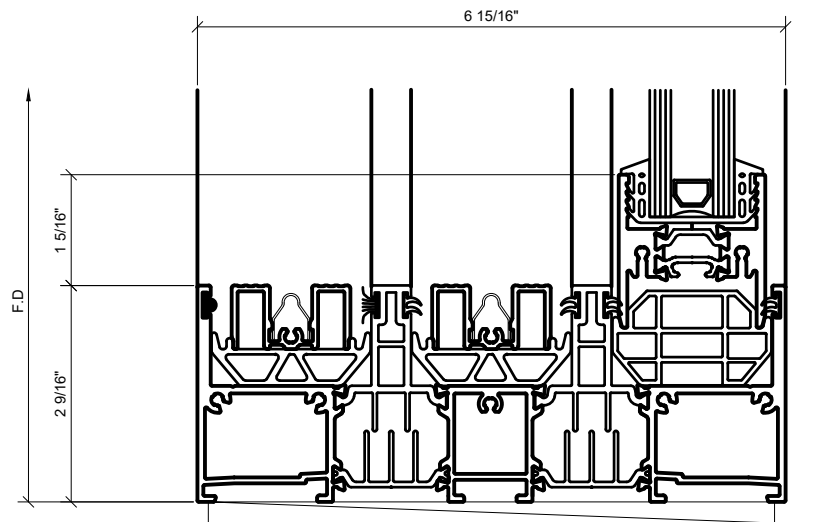

② SILL AT SLIDER OPENING
1'-0"=1'-0" ARCH REF: N/A

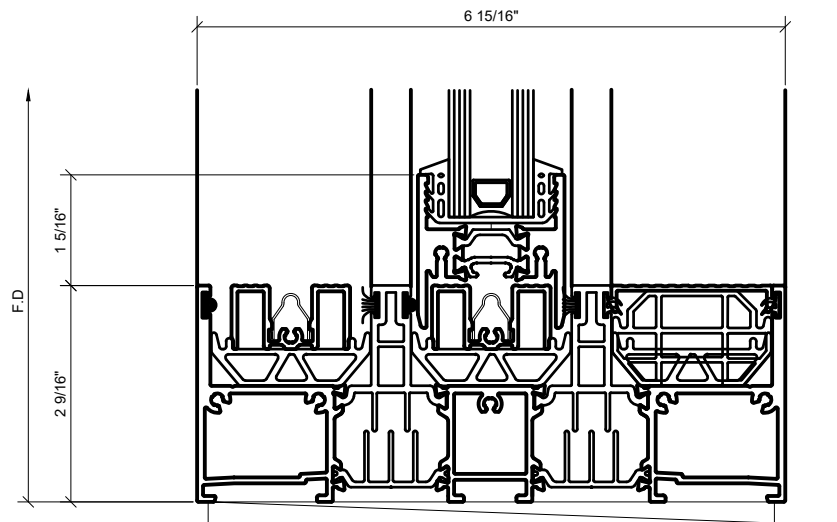

④ SILL AT SLIDER OPENING
1'-0"=1'-0" ARCH REF: N/A

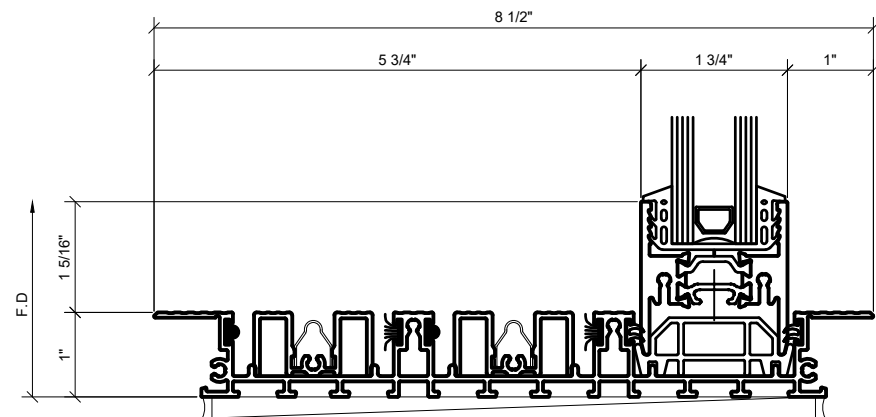

⑥ FLUSH SILL SILL AT FIXED PANEL (OPTIONAL)
1'-0"=1'-0" ARCH REF: N/A


Revisions By:

CRL
A CRH COMPANY
2503 E. Vernon Avenue, Los Angeles, CA 90059-1897
PH (800)-421-6144 FX: 800-587-7501 www.crlaurence.com


Description:
S100 SERIES
SLIDING DOORS

Drawn By: HW
Date: 08/12/2020
Scale: AS NOTED
File Name:
S100 SERIES SLIDING DOORS
Sheet


3.08

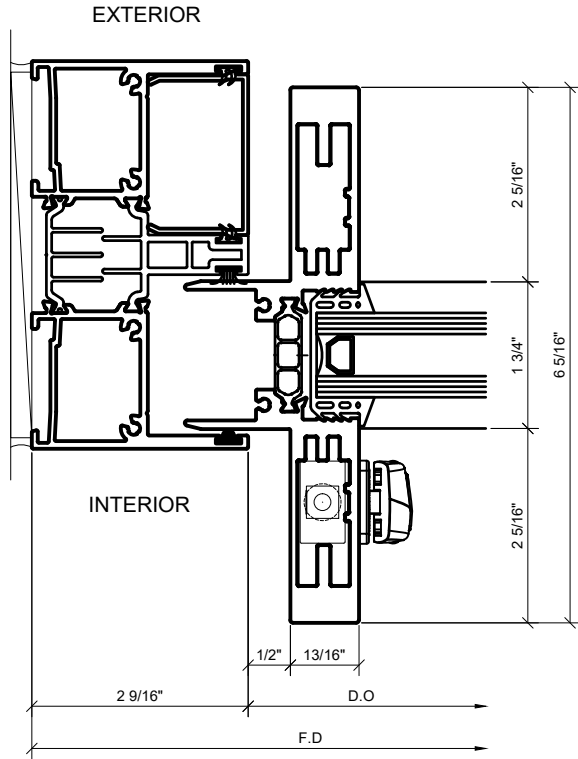


① STRIKE JAMB AT SLIDER
1'-0"=1'-0" ARCH REF: N/A

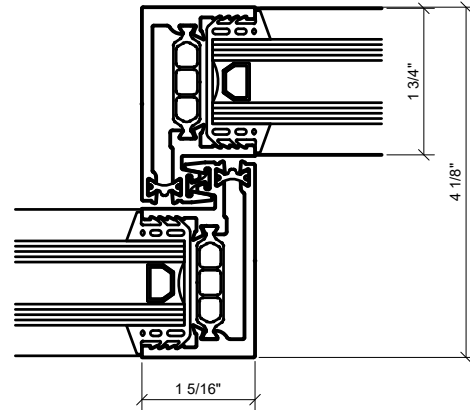


② INETERLOCKER VERTICAL (INTERIOR)
1'-0"=1'-0" ARCH REF: N/A

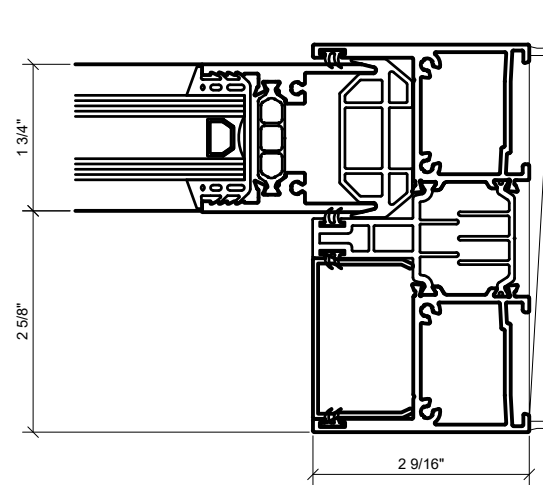


③ WALL JAMB AT FIXED PANEL
1'-0"=1'-0" ARCH REF: N/A

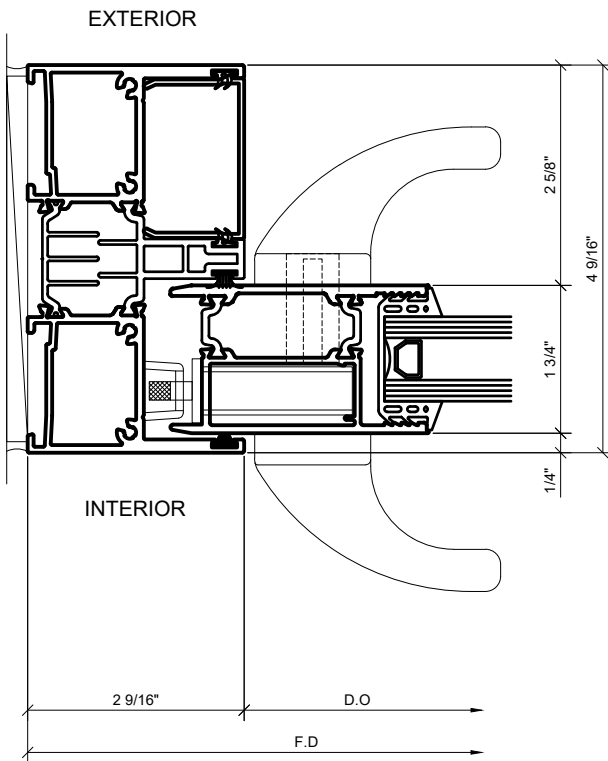

①A STRIKE JAMB W/HOOK LOCK (OPTIONAL)
1'-0"=1'-0" ARCH REF: N/A

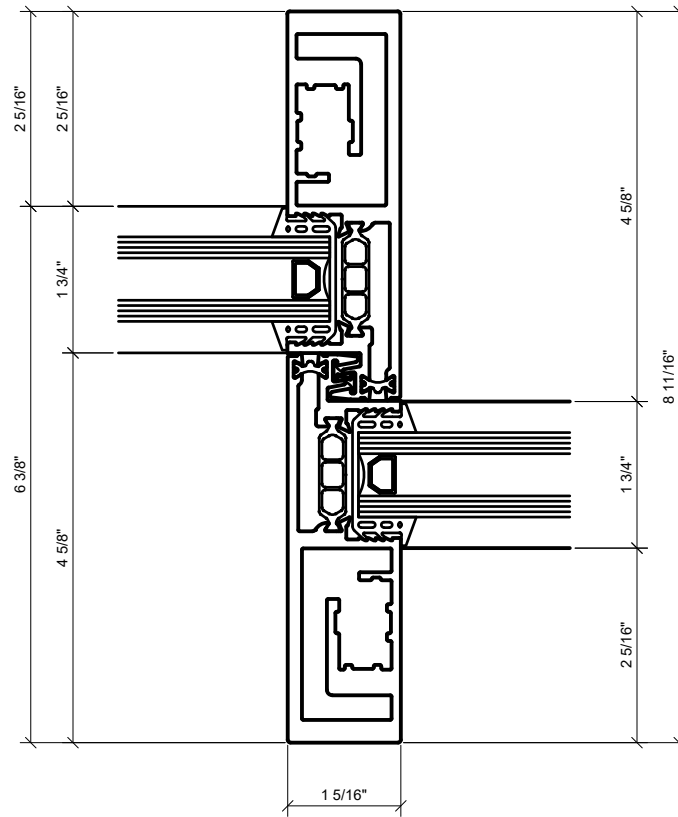

④ INTERLOCKER VERTICAL (EXTERIOR)
1'-0"=1'-0" ARCH REF: N/A

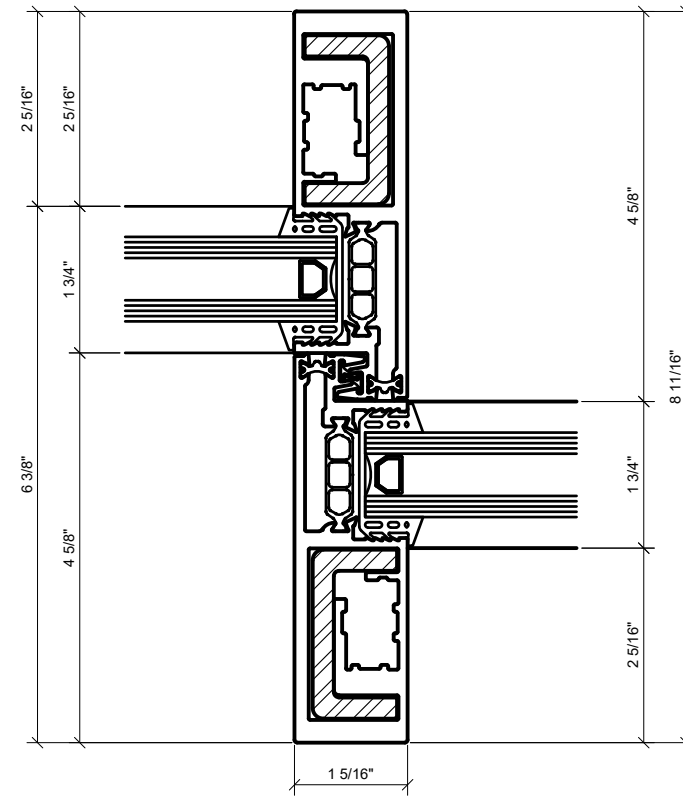

⑤ INTERLOCKER VERTICAL W/REINFORCEMENT
1'-0"=1'-0" ARCH REF: N/A


Revisions By:

CRL
A CRH COMPANY
2503 E. Vernon Avenue, Los Angeles, CA 90059-1897
PH (800)-421-6144 FX: 800-587-7501 www.crlaurence.com


Description:
S100 SERIES
SLIDING DOORS

Drawn By: HW
Date: 08/12/2020
Scale: AS NOTED
File Name:
S100 SERIES SLIDING DOORS
Sheet


4.01

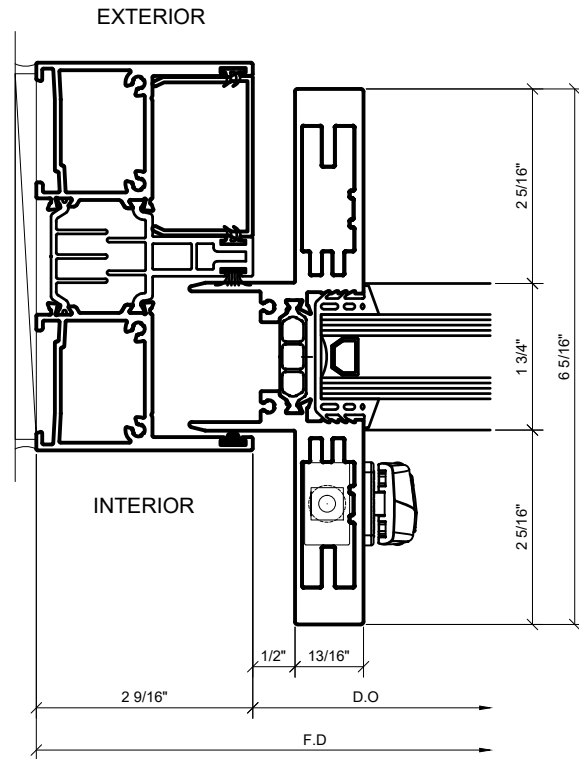


① STRIKE JAMB AT SLIDER
1'-0"=1'-0" ARCH REF: N/A

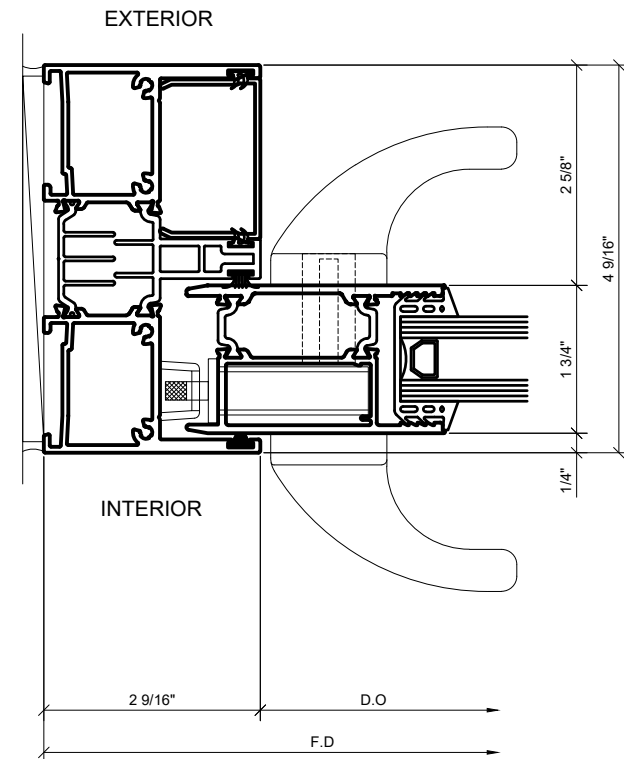


①A STRIKE JAMB W/HOOK LOCK (OPTIONAL)
1'-0"=1'-0" ARCH REF: N/A

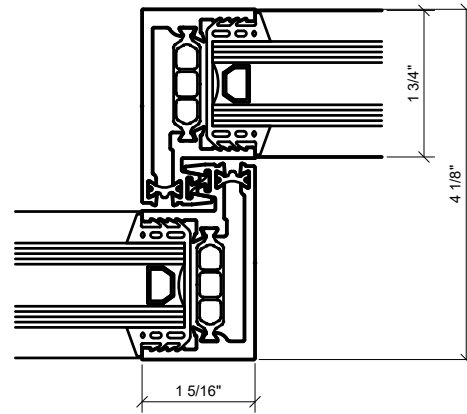


② INETERLOCKER VERTICAL (INTERIOR)
1'-0"=1'-0" ARCH REF: N/A

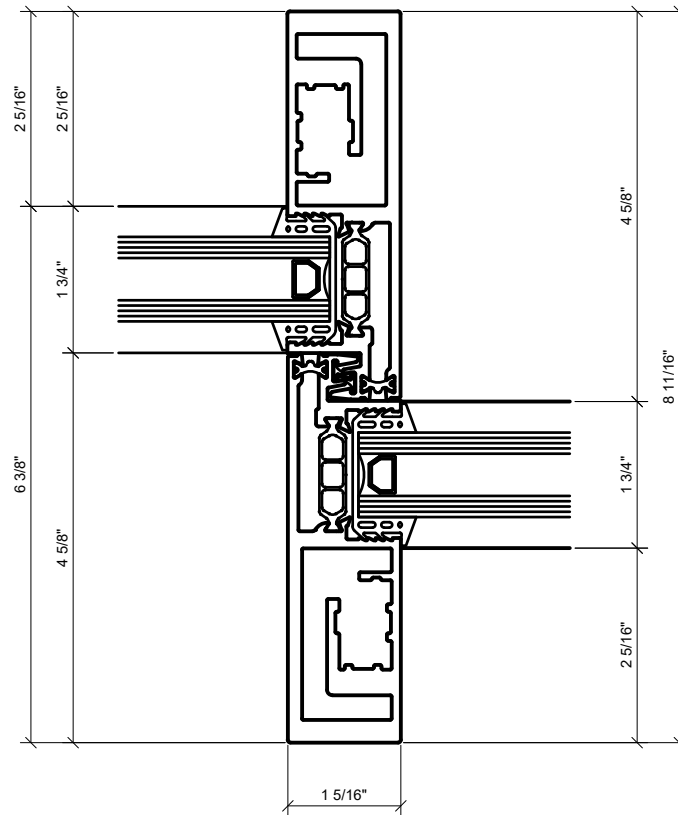

④ INTERLOCKER VERTICAL (EXTERIOR)
1'-0"=1'-0" ARCH REF: N/A

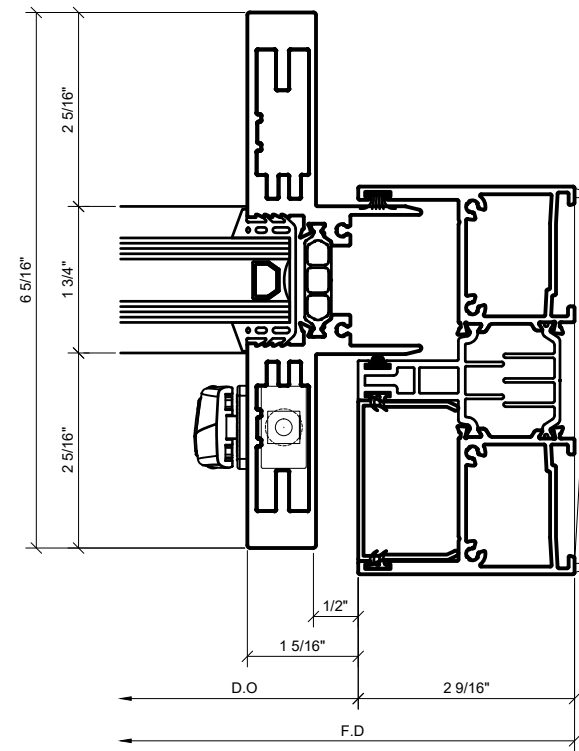

③ STRIKE JAMB AT SLIDER
1'-0"=1'-0" ARCH REF: N/A

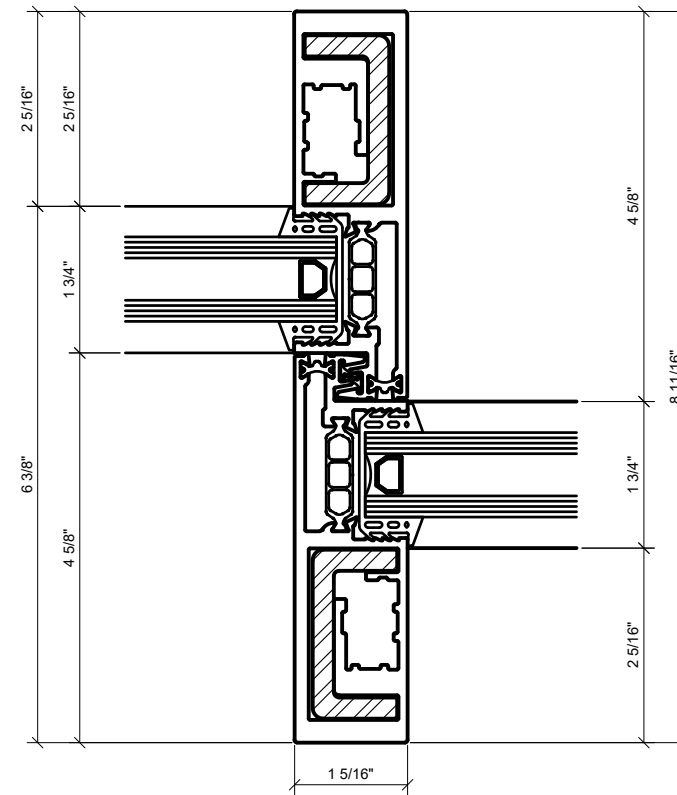

⑤ INTERLOCKER VERTICAL W/REINFORCEMENT
1'-0"=1'-0" ARCH REF: N/A


Revisions By:

CRL
A CRH COMPANY
2503 E. Vernon Avenue, Los Angeles, CA 90059-1897
PH (800)-421-6144 FX: 800-587-7501 www.crlaurence.com


Description:
S100 SERIES
SLIDING DOORS

Drawn By: HW
Date: 08/12/2020
Scale: AS NOTED
File Name:
S100 SERIES SLIDING DOORS
Sheet


4.02

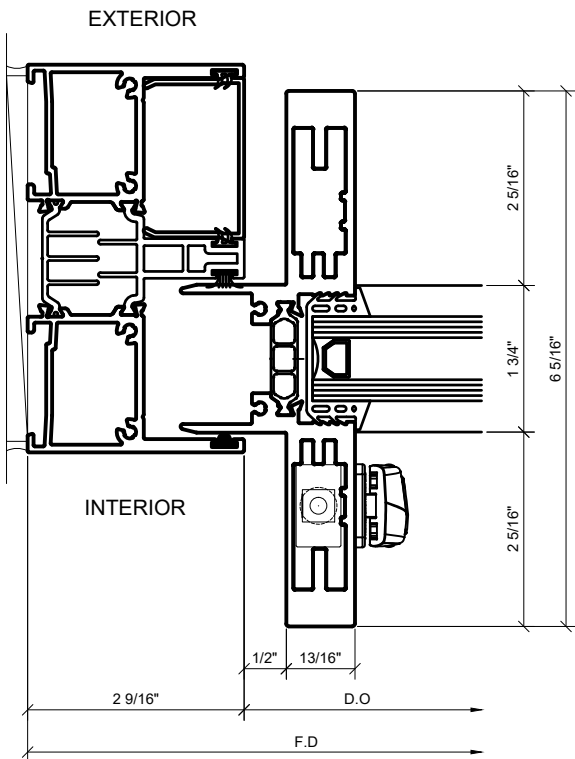


① STRIKE JAMB AT SLIDER
1'-0"=1'-0" ARCH REF: N/A

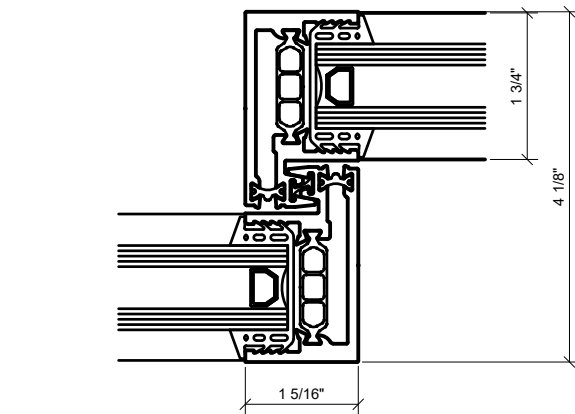


② INETERLOCKER VERTICAL (INTERIOR)
1'-0"=1'-0" ARCH REF: N/A

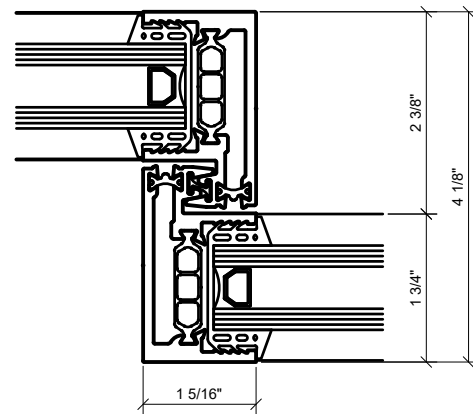


③ INETERLOCKER VERTICAL (INTERIOR)
1'-0"=1'-0" ARCH REF: N/A

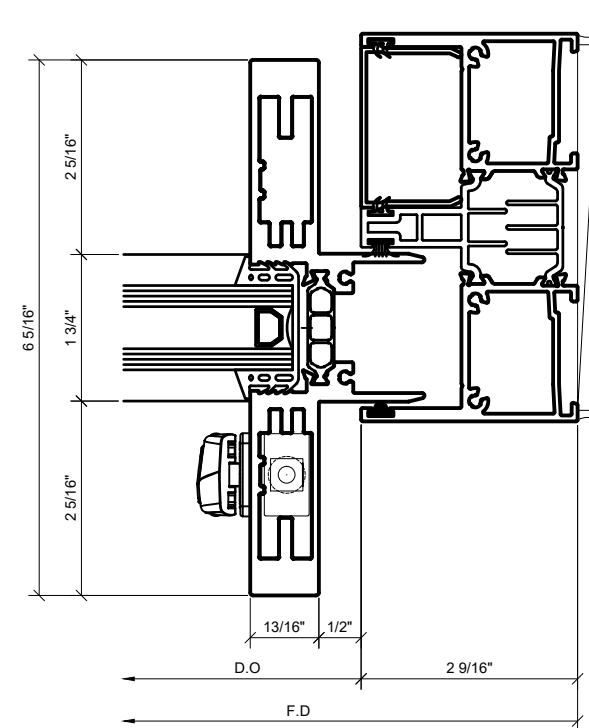


④ STRIKE JAMB AT SLIDER
1'-0"=1'-0" ARCH REF: N/A

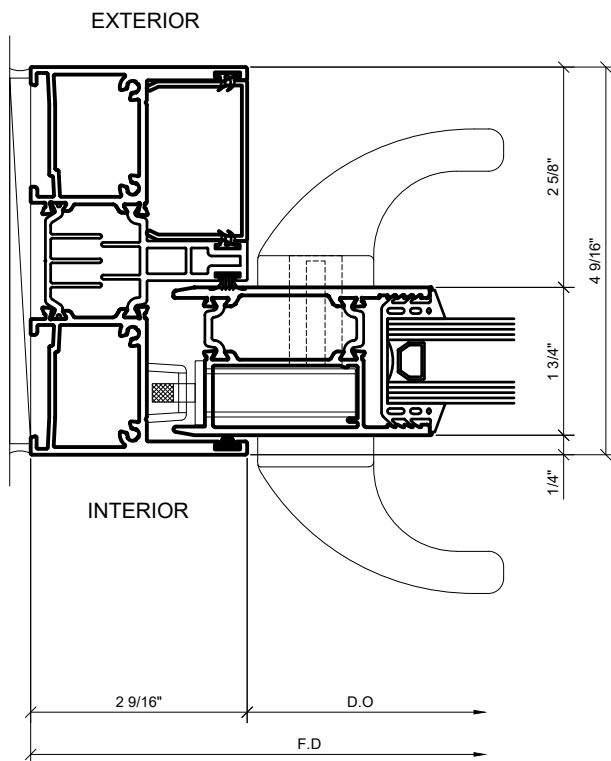

①A STRIKE JAMB W/HOOK LOCK (OPTIONAL)
1'-0"=1'-0" ARCH REF: N/A

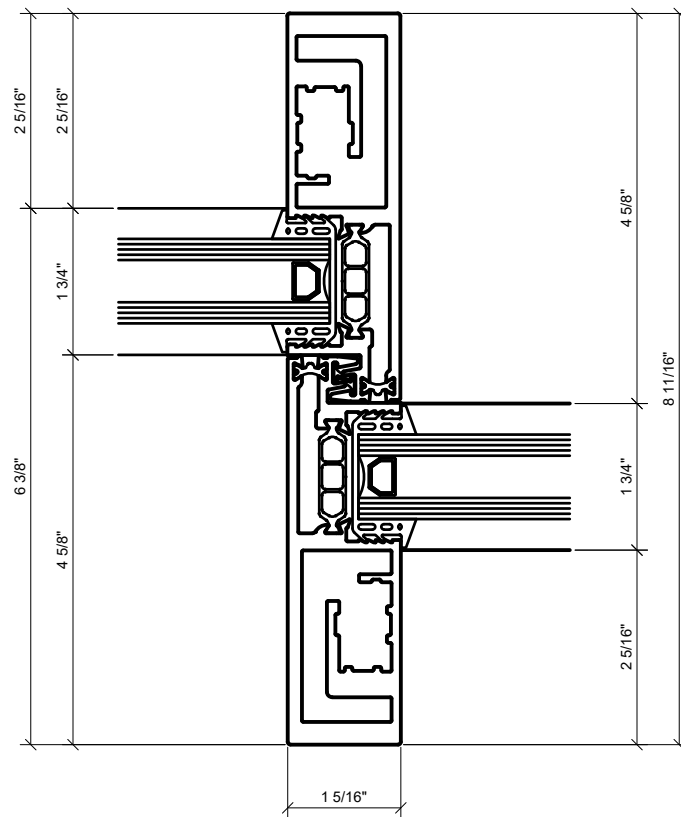

④ INTERLOCKER VERTICAL (EXTERIOR)
1'-0"=1'-0" ARCH REF: N/A

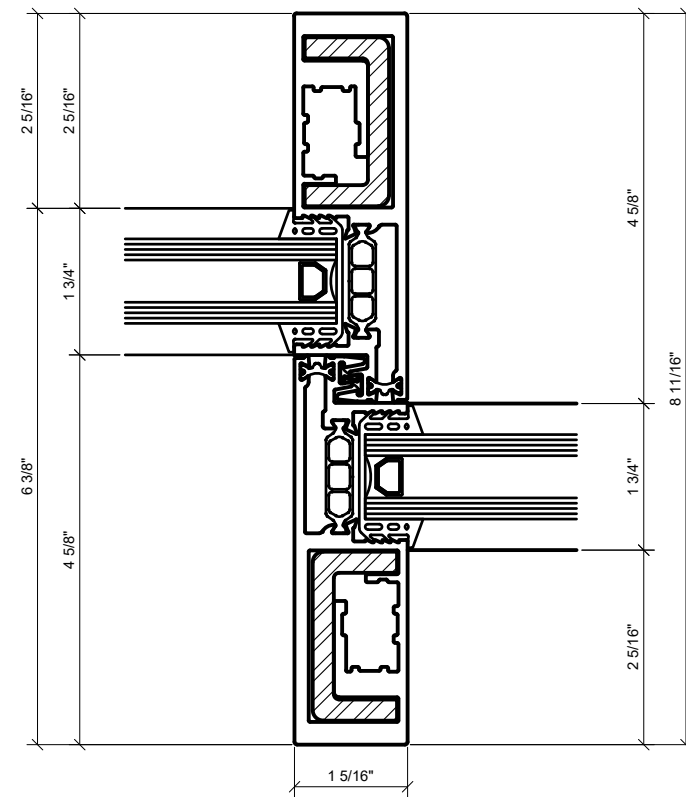

⑤ INTERLOCKER VERTICAL W/REINFORCEMENT
1'-0"=1'-0" ARCH REF: N/A


Revisions By:

CRL
A CRH COMPANY
2503 E. Vernon Avenue, Los Angeles, CA 90059-1897
PH (800)-421-6144 FX: 800-587-7501 www.crlaurence.com


Description:
S100 SERIES
SLIDING DOORS

Drawn By: HW
Date: 08/12/2020
Scale: AS NOTED
File Name:
S100 SERIES SLIDING DOORS
Sheet


4.03

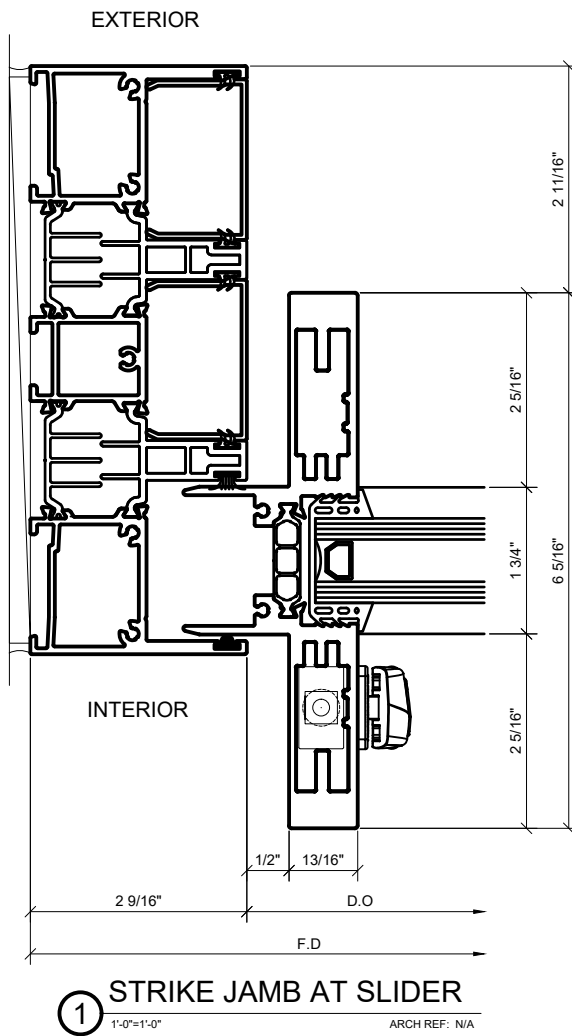


2 INETERLOCKER VERTICAL (INTERIOR)
1'-0"=1'-0" ARCH REF: N/A

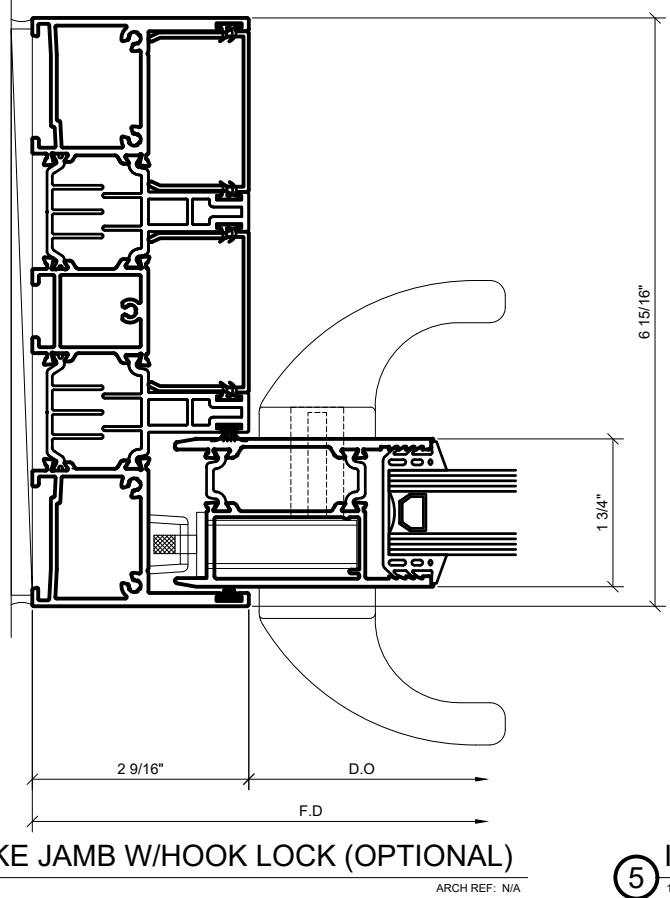


3 INETERLOCKER VERTICAL (INTERIOR)
1'-0"=1'-0" ARCH REF: N/A

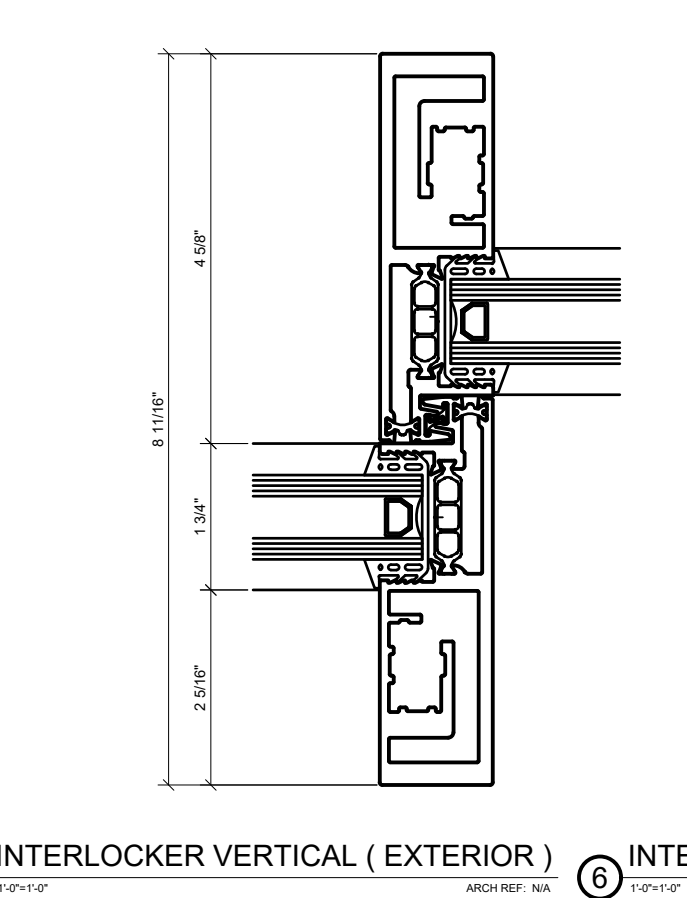


4 STRIKE JAMB AT SLIDER
1'-0"=1'-0" ARCH REF: N/A

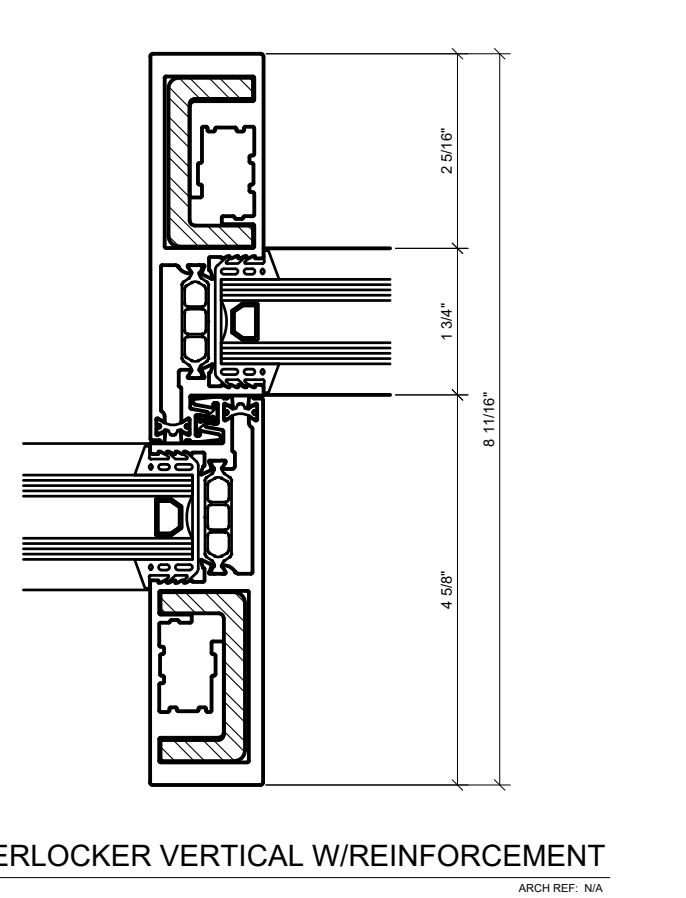


Revisions By:	
 A CRH COMPANY 2503 E. Vernon Avenue, Los Angeles, CA 90059-1897 PH (800)-421-6144 FX: 800-587-7501 www.crlaurence.com	
Description: S100 SERIES SLIDING DOORS	Drawn By: HW Date: 08/12/2020 Scale: AS NOTED File Name: S100 SERIES SLIDING DOORS Sheet
4.04	

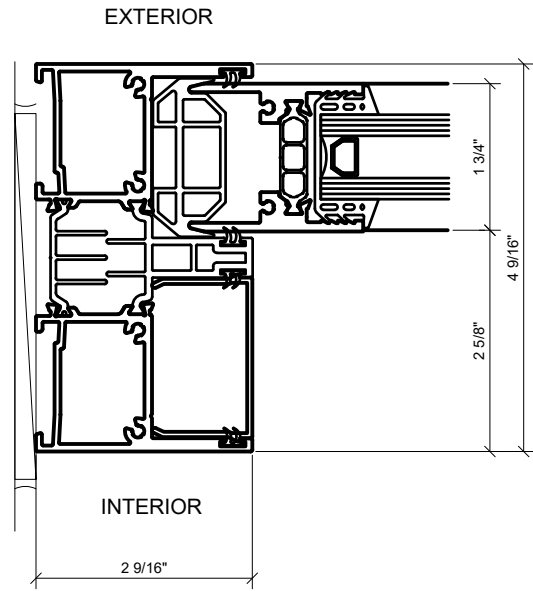


1 WALL JAMB AT FIXED PANEL
1'-0"=1'-0" ARCH REF: N/A

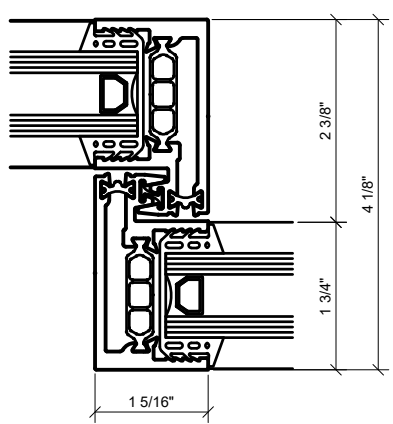


2 INETERLOCKER VERTICAL (INTERIOR)
1'-0"=1'-0" ARCH REF: N/A

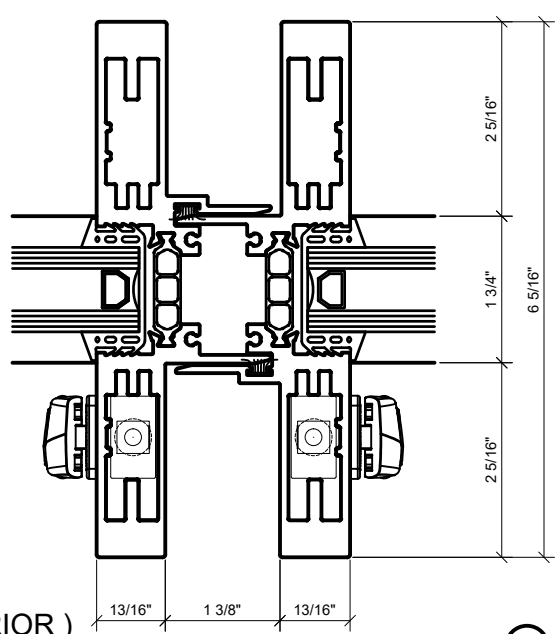


3 MEETING VERTICAL
1'-0"=1'-0" ARCH REF: N/A

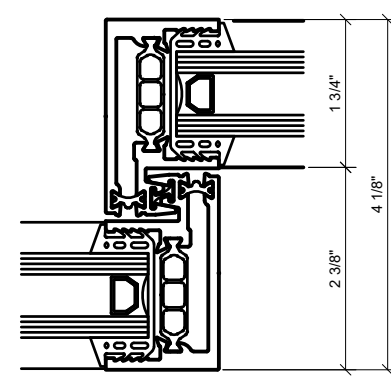


4 INETERLOCKER VERTICAL (INTERIOR)
1'-0"=1'-0" ARCH REF: N/A

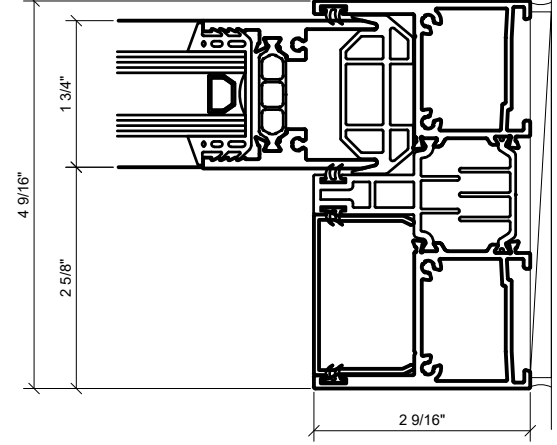


5 WALL JAMB AT FIXED PANEL
1'-0"=1'-0" ARCH REF: N/A

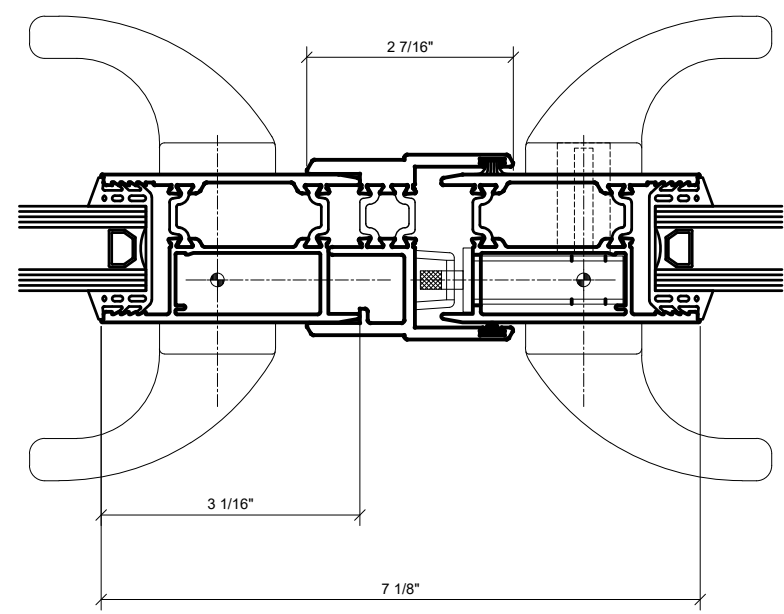

1A MEETING STILE W/HOOK LOCK (OPTIONAL)
1'-0"=1'-0" ARCH REF: N/A

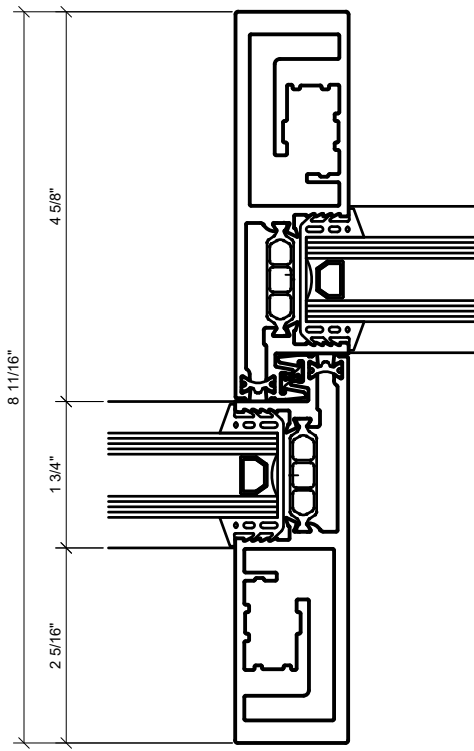

6 INTERLOCKER VERTICAL (EXTERIOR)
1'-0"=1'-0" ARCH REF: N/A

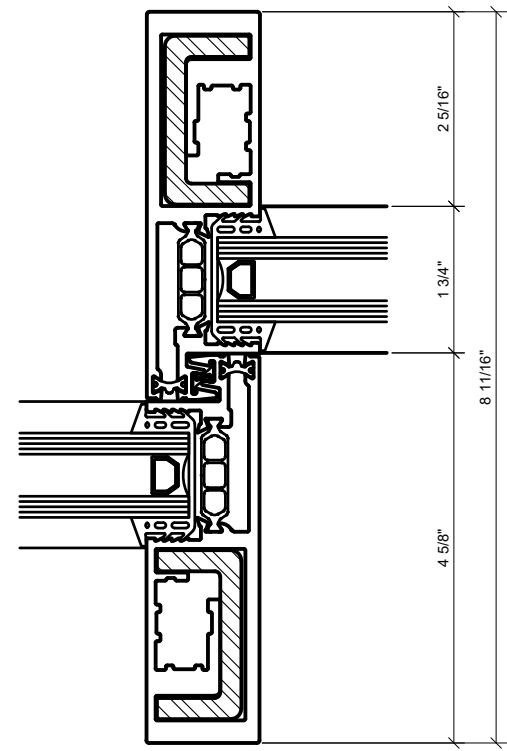

7 INTERLOCKER VERTICAL W/REINFORCEMENT
1'-0"=1'-0" ARCH REF: N/A


Revisions By:

CRL
A CRH COMPANY
2503 E. Vernon Avenue, Los Angeles, CA 90059-1897
PH (800)-421-6144 FX: 800-587-7501 www.crlaurence.com


Description:
S100 SERIES
SLIDING DOORS

Drawn By: HW
Date: 08/12/2020
Scale: AS NOTED
File Name:
S100 SERIES SLIDING DOORS
Sheet


4.05

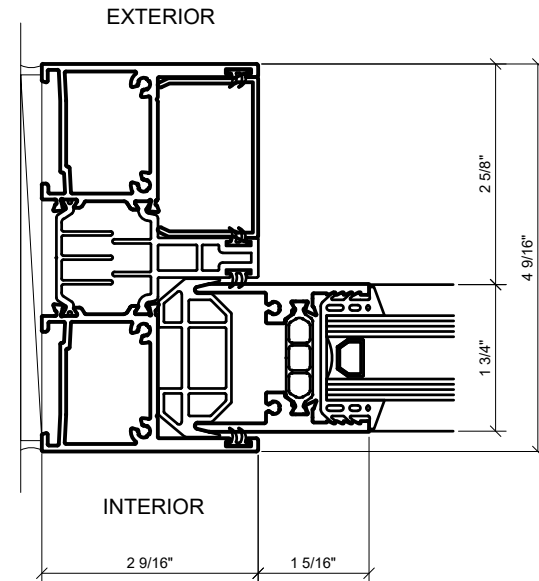


① WALL JAMB AT FIXED PANEL
1'-0"=1'-0" ARCH REF: N/A

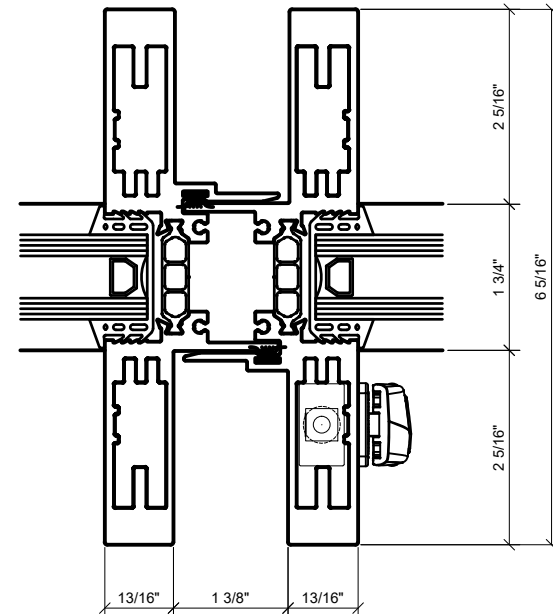


② MEETING VERTICAL
1'-0"=1'-0" ARCH REF: N/A

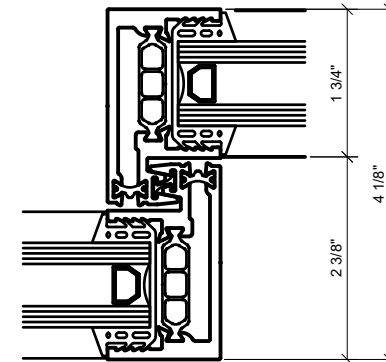


③ INTERLOCKER VERTICAL (INTERIOR)
1'-0"=1'-0" ARCH REF: N/A

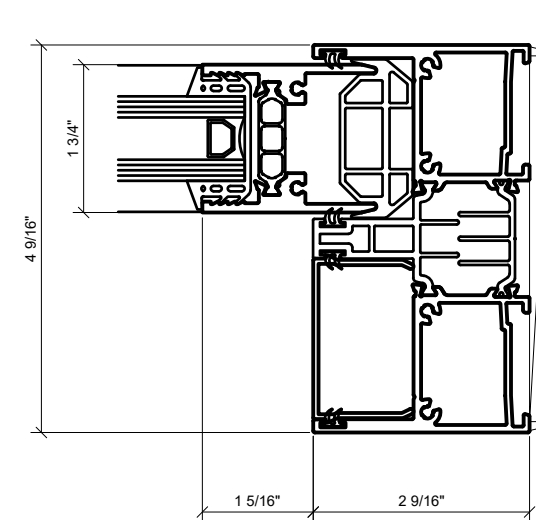


④ WALL JAMB AT FIXED PANEL
1'-0"=1'-0" ARCH REF: N/A

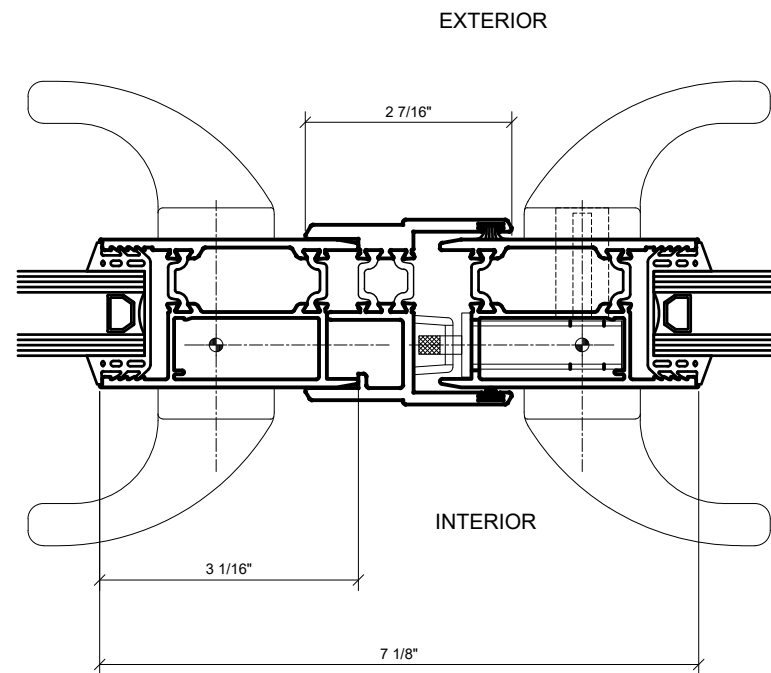

①A MEETING STILE W/HOOK LOCK (OPTIONAL)
1'-0"=1'-0" ARCH REF: N/A

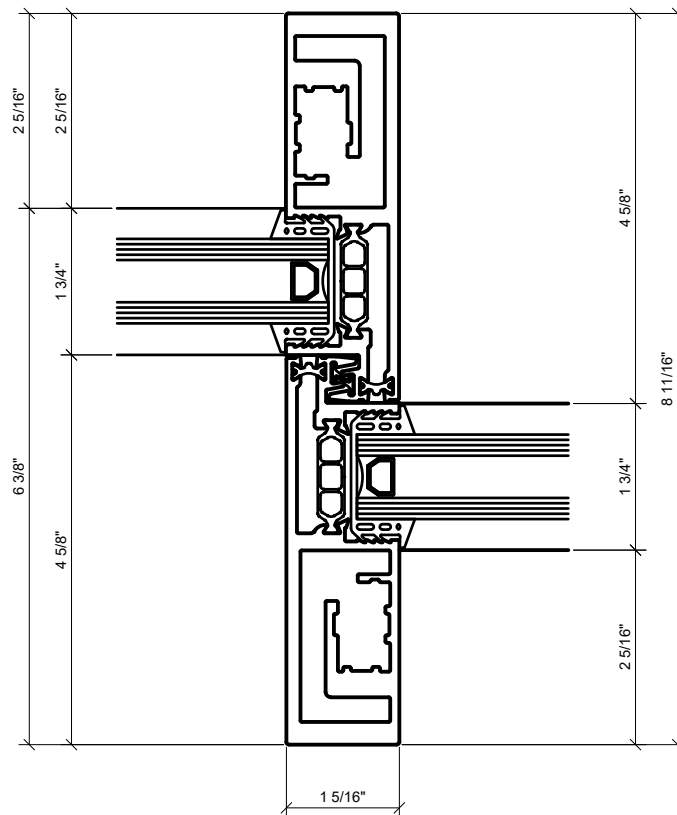

④ INTERLOCKER VERTICAL (EXTERIOR)
1'-0"=1'-0" ARCH REF: N/A

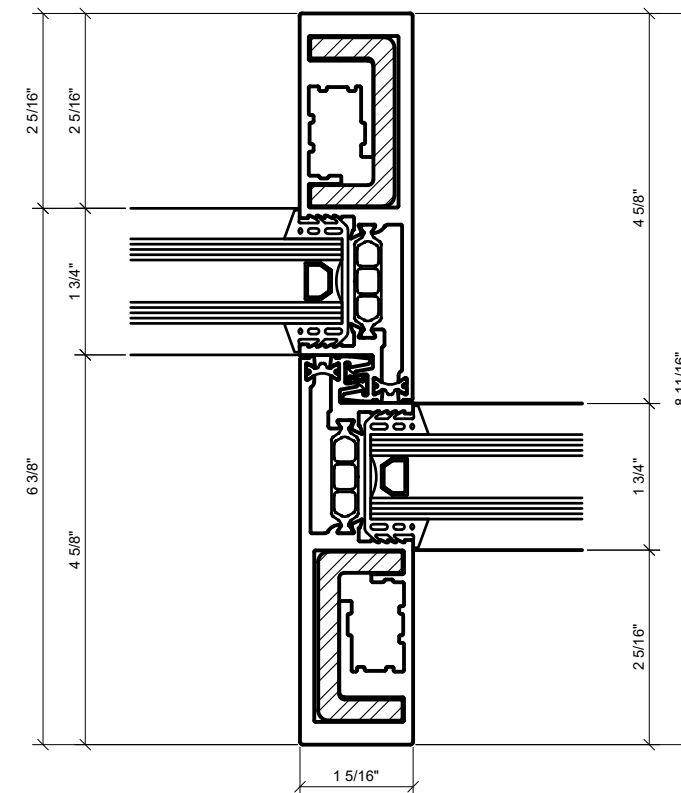

⑤ INTERLOCKER VERTICAL W/REINFORCEMENT
1'-0"=1'-0" ARCH REF: N/A


Revisions By:

CRL
A CRH COMPANY
2503 E. Vernon Avenue, Los Angeles, CA 90059-1897
PH (800)-421-6144 FX: 800-587-7501 www.crlaurence.com

Description:
S100 SERIES
SLIDING DOORS


Drawn By: HW
Date: 08/12/2020
Scale: AS NOTED
File Name:
S100 SERIES SLIDING DOORS
Sheet

4.06

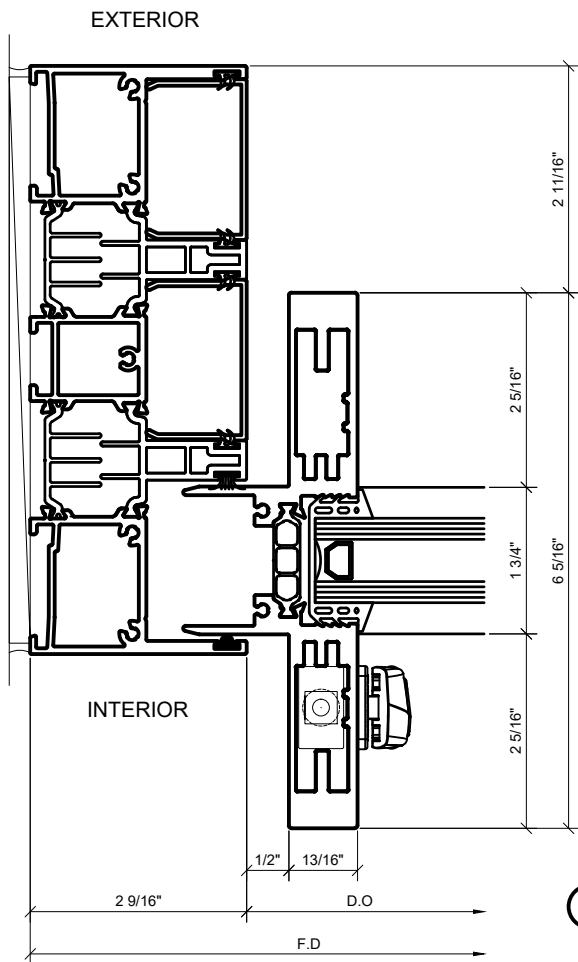


① STRIKE JAMB AT SLIDER
1'-0"=1'-0" ARCH REF: N/A



② INETERLOCKER VERTICAL (INTERIOR)
1'-0"=1'-0" ARCH REF: N/A

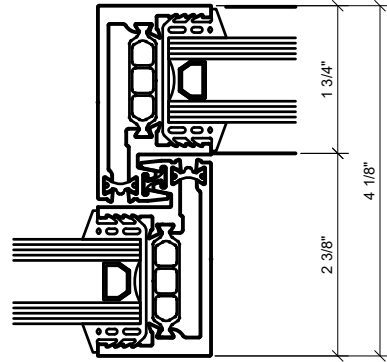


③ INETERLOCKER VERTICAL (INTERIOR)
1'-0"=1'-0" ARCH REF: N/A

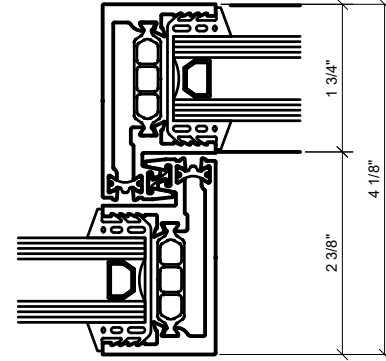


④ STRIKE JAMB AT SLIDER
1'-0"=1'-0" ARCH REF: N/A

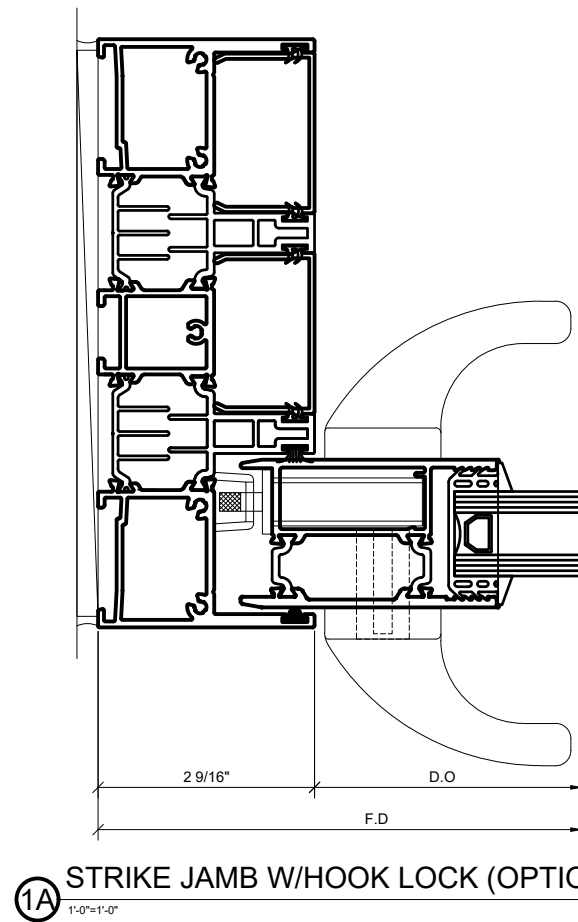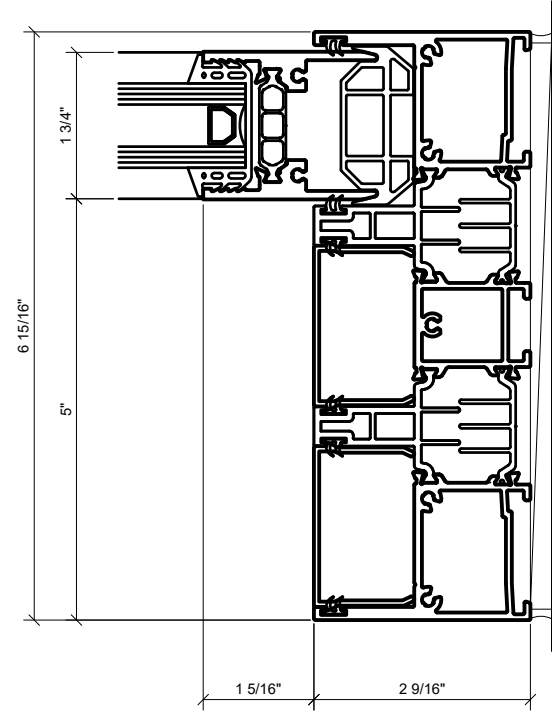

①A STRIKE JAMB W/HOOK LOCK (OPTIONAL)
1'-0"=1'-0" ARCH REF: N/A

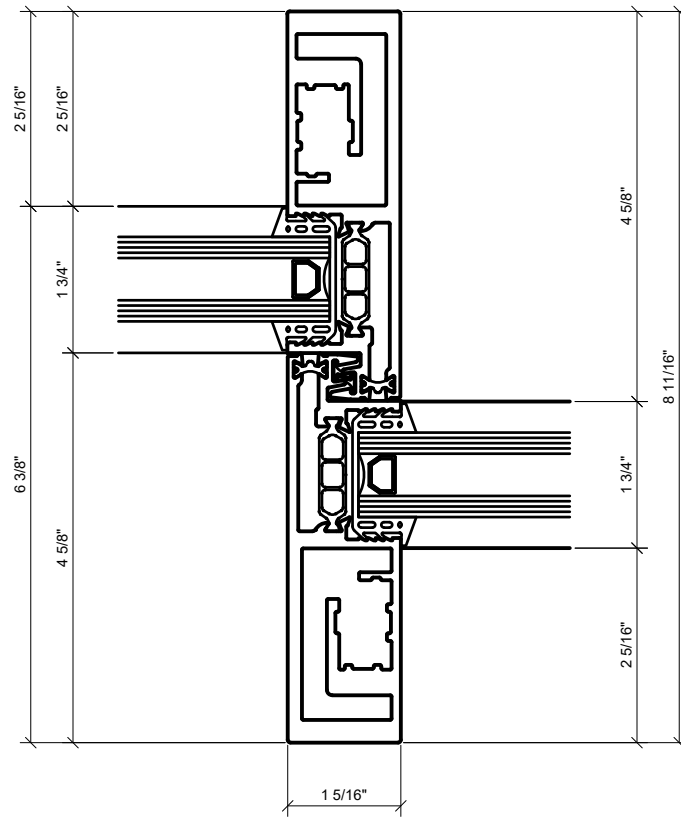

④ INTERLOCKER VERTICAL (EXTERIOR)
1'-0"=1'-0" ARCH REF: N/A

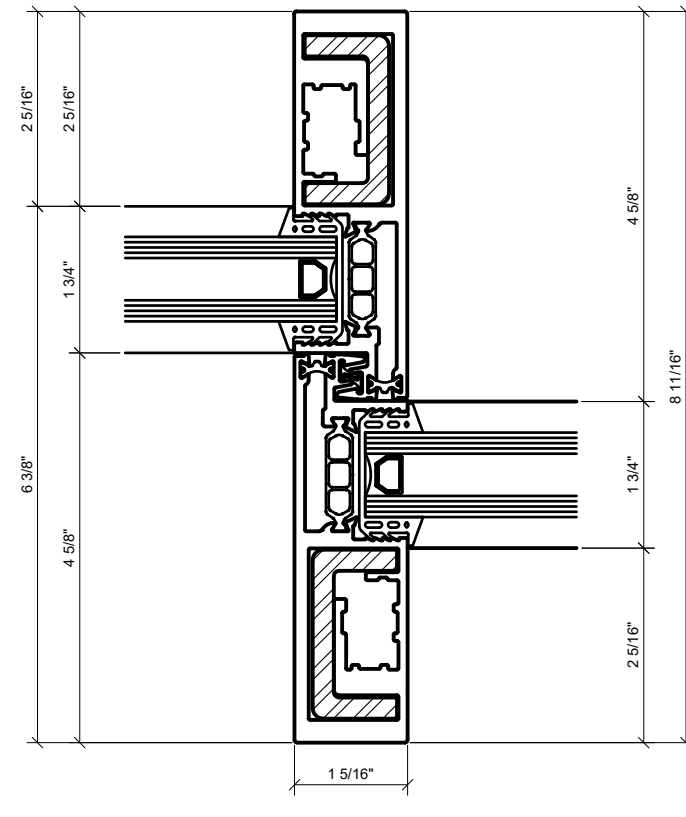

⑤ INTERLOCKER VERTICAL W/REINFORCEMENT
1'-0"=1'-0" ARCH REF: N/A


Revisions By:

CRL
A CRH COMPANY
2503 E. Vernon Avenue, Los Angeles, CA 90059-1897
PH (800)-421-6144 FX: 800-587-7501 www.crlaurence.com


Description:
S100 SERIES
SLIDING DOORS

Drawn By: HW
Date: 08/12/2020
Scale: AS NOTED
File Name:
S100 SERIES SLIDING DOORS
Sheet


4.07

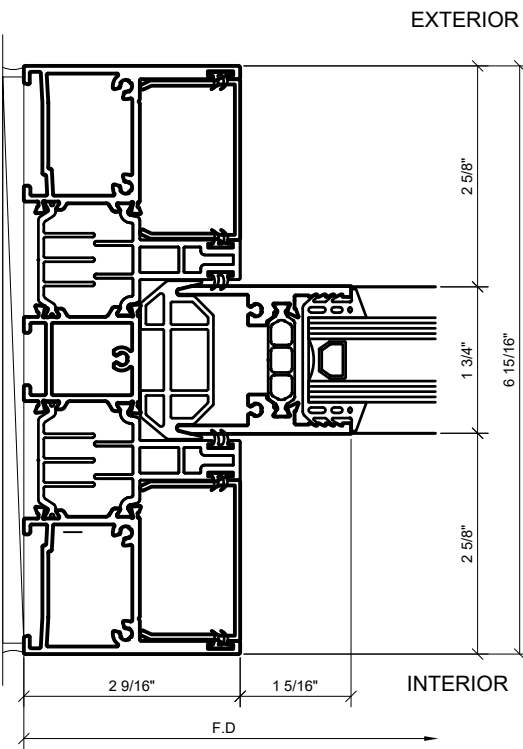


① WALL JAMB AT FIXED PANEL
1'-0"=1'-0" ARCH REF: N/A

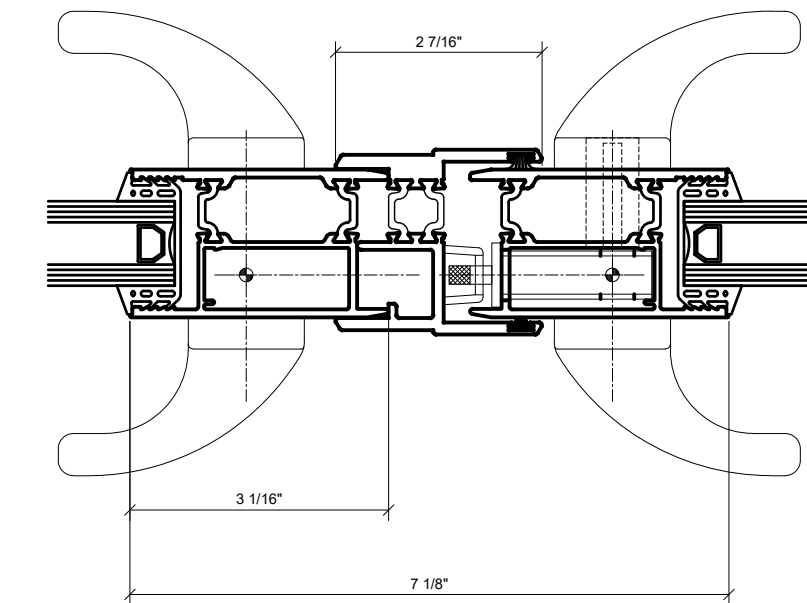


③A MEETING STILE W/HOOK LOCK (OPTIONAL)
1'-0"=1'-0" ARCH REF: N/A

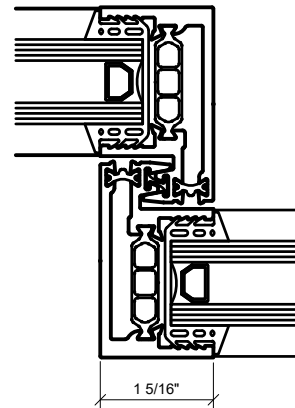



② INETERLOCKER VERTICAL (INTERIOR)
1'-0"=1'-0" ARCH REF: N/A

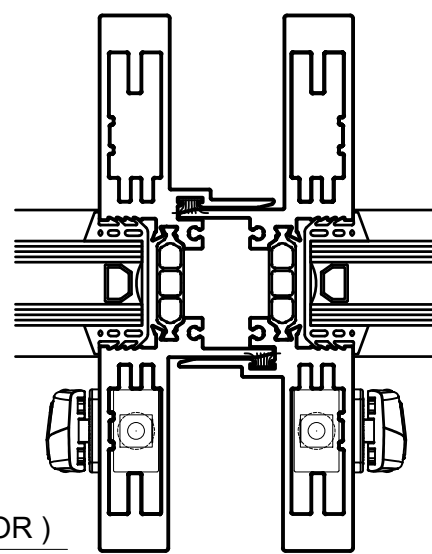


③ MEETING VERTICAL
1'-0"=1'-0" ARCH REF: N/A

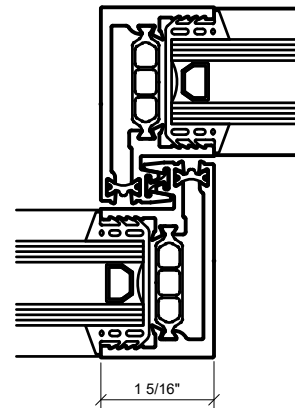


④ INETERLOCKER VERTICAL (INTERIOR)
1'-0"=1'-0" ARCH REF: N/A

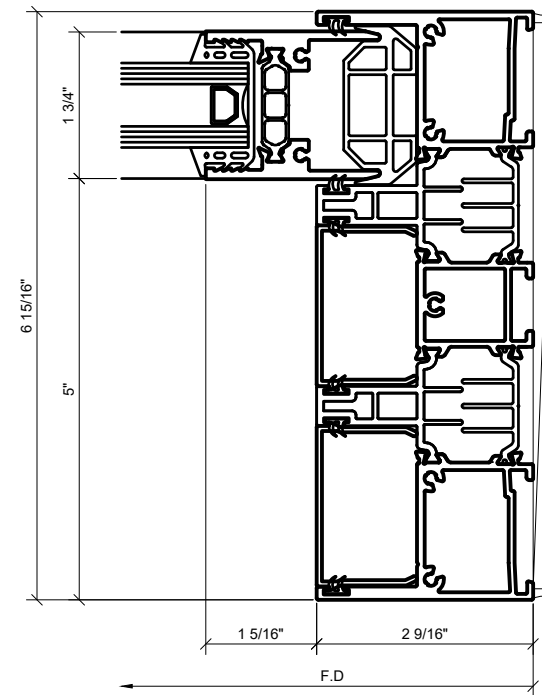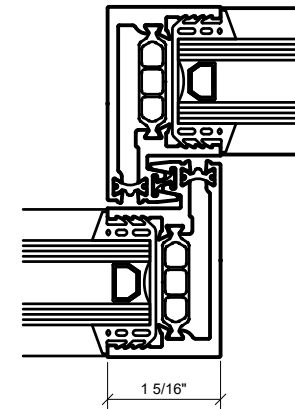

⑤ WALL JAMB AT FIXED PANEL
1'-0"=1'-0" ARCH REF: N/A

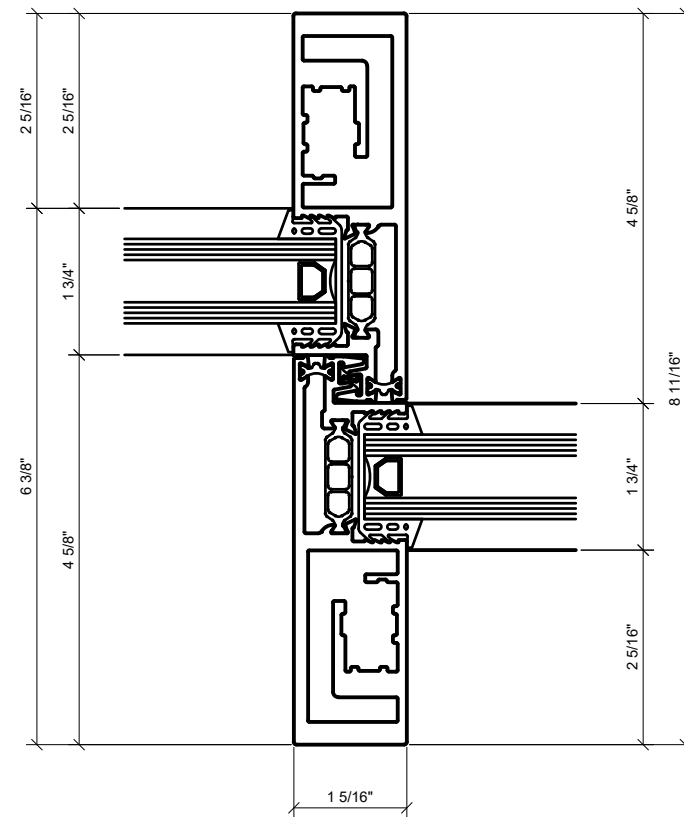

④ INTERLOCKER VERTICAL (EXTERIOR)
1'-0"=1'-0" ARCH REF: N/A

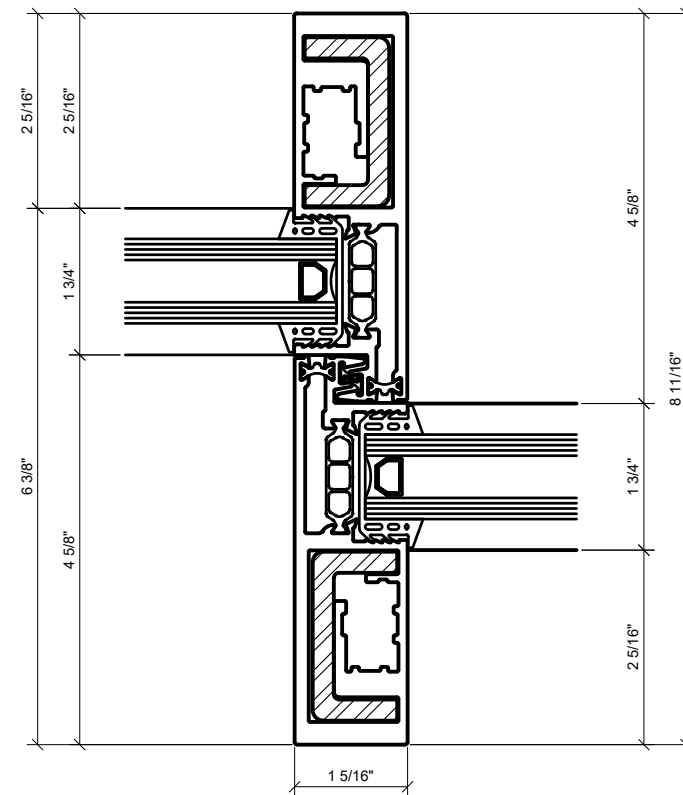

⑤ INTERLOCKER VERTICAL W/REINFORCEMENT
1'-0"=1'-0" ARCH REF: N/A


Revisions By:

CRL
A CRH COMPANY
2503 E. Vernon Avenue, Los Angeles, CA 90059-1897
PH (800)-421-6144 FX: 800-587-7501 www.crlaurence.com


Description:
S100 SERIES
SLIDING DOORS

Drawn By: HW
Date: 08/12/2020
Scale: AS NOTED
File Name:
S100 SERIES SLIDING DOORS
Sheet


4.08

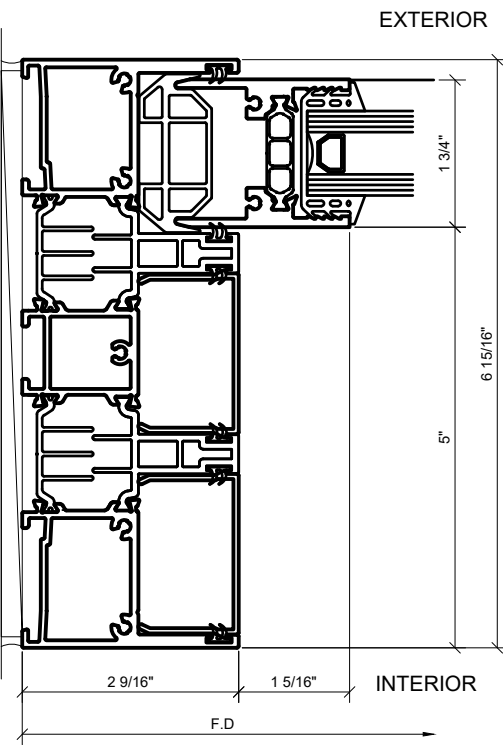


① WALL JAMB AT FIXED PANEL
1'-0"=1'-0" ARCH REF: N/A

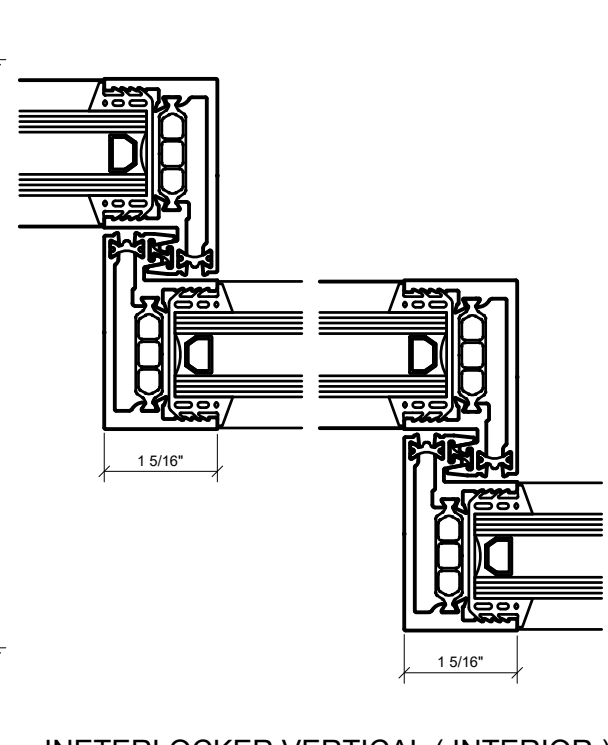


② INETERLOCKER VERTICAL (INTERIOR)
1'-0"=1'-0" ARCH REF: N/A

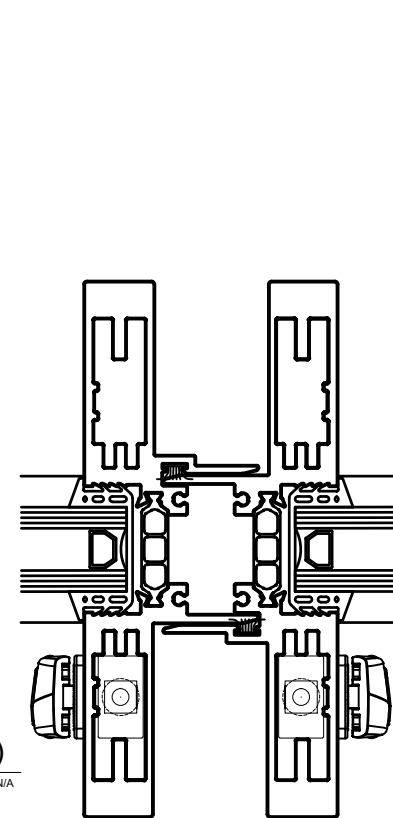


③ MEETING VERTICAL
1'-0"=1'-0" ARCH REF: N/A

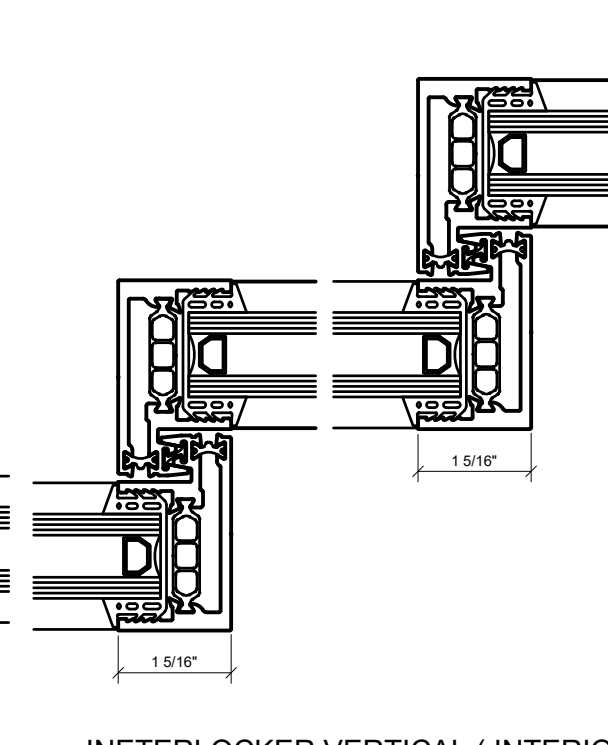


④ INETERLOCKER VERTICAL (INTERIOR)
1'-0"=1'-0" ARCH REF: N/A

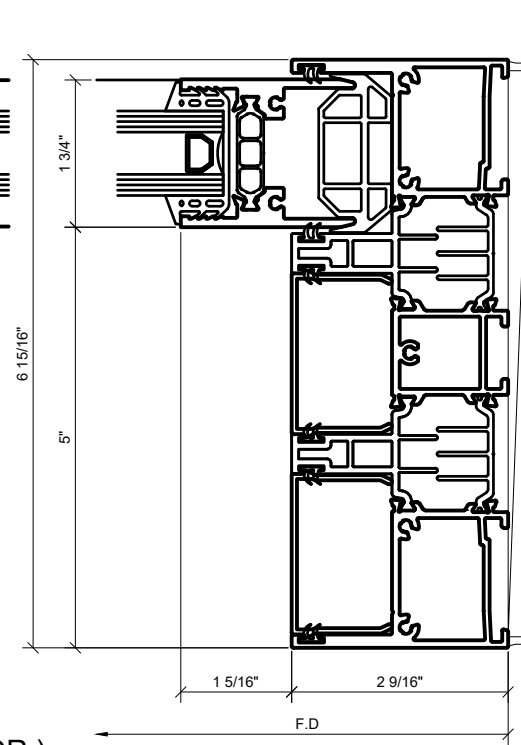


⑤ WALL JAMB AT FIXED PANEL
1'-0"=1'-0" ARCH REF: N/A

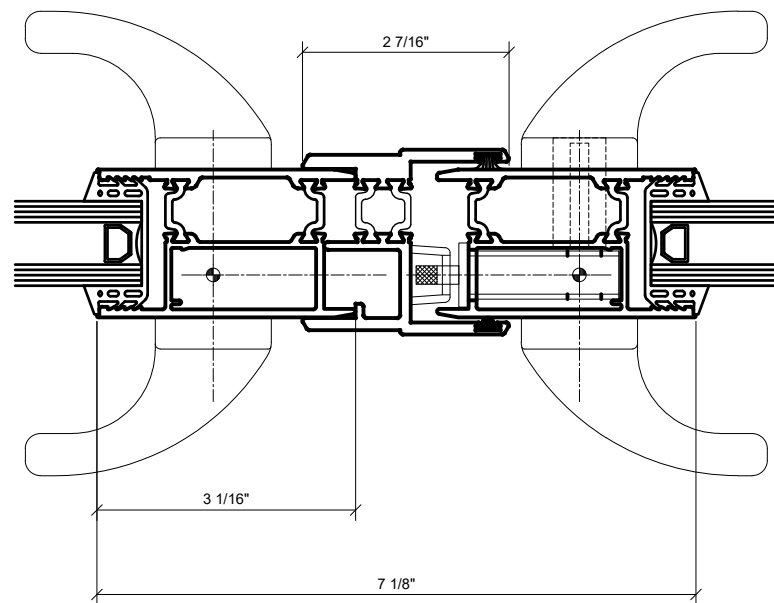

③A MEETING STILE W/HOOK LOCK (OPTIONAL)
1'-0"=1'-0" ARCH REF: N/A

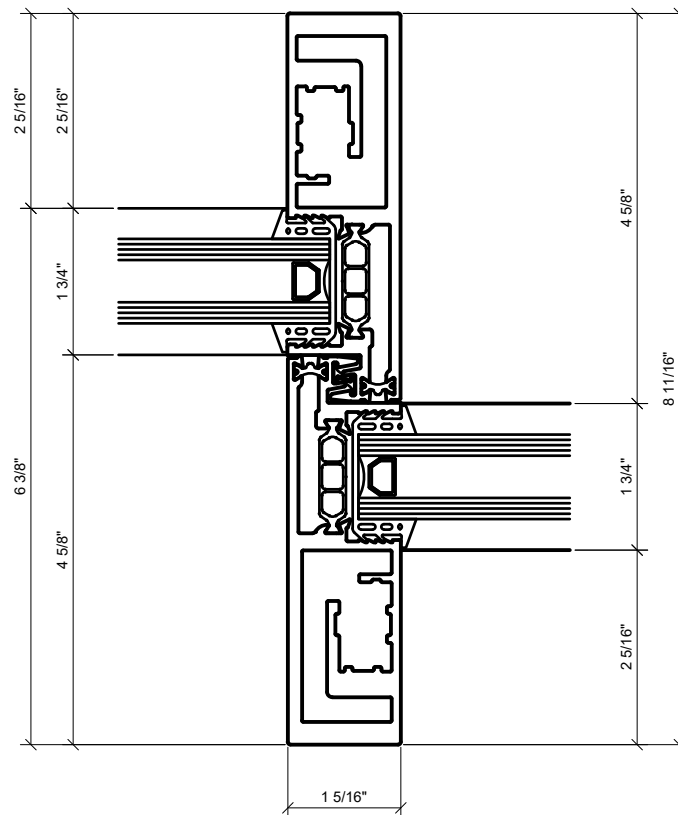

④ INTERLOCKER VERTICAL (EXTERIOR)
1'-0"=1'-0" ARCH REF: N/A

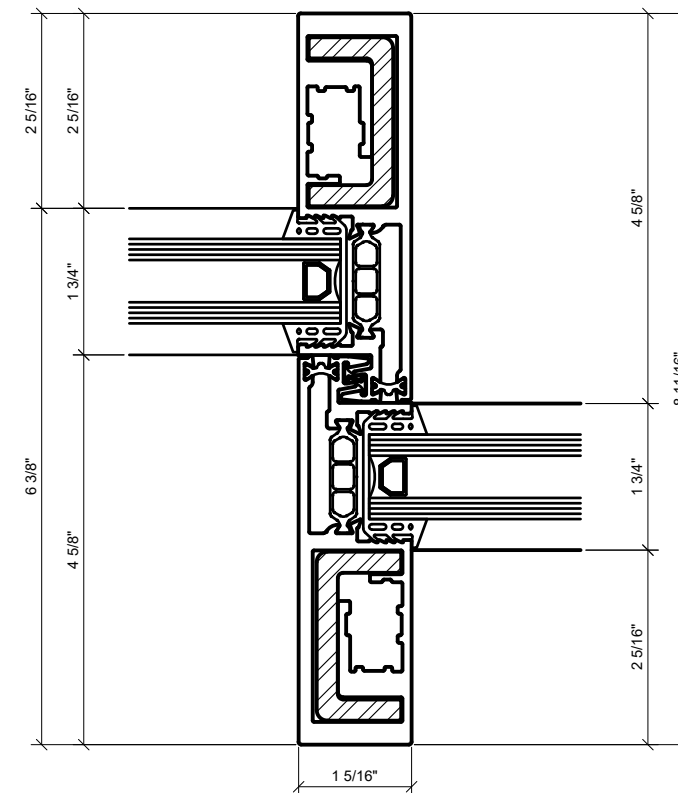

⑤ INTERLOCKER VERTICAL W/REINFORCEMENT
1'-0"=1'-0" ARCH REF: N/A

Revisions By:

CRL
A CRH COMPANY
2503 E. Vernon Avenue, Los Angeles, CA 90059-1897
PH (800)-421-6144 FX: 800-587-7501 www.crlaurence.com

Description:
S100 SERIES
SLIDING DOORS

Drawn By: HW
Date: 08/12/2020
Scale: AS NOTED
File Name:
S100 SERIES SLIDING DOORS
Sheet

4.09