





1202 SERIES SWINGING SINGLE GLASS DOORS - W/ SMALL TRANSOM & W/ SIDELITE
15 5/16" MIN TO 19 1/4" MAX HEIGHT

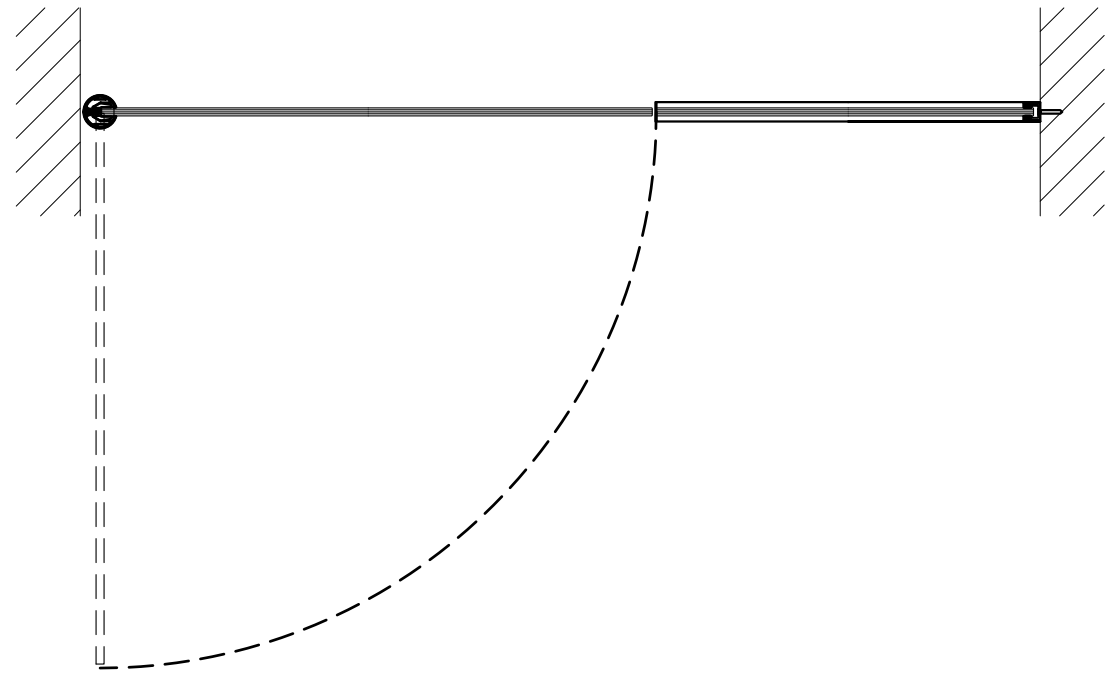


1 PLAN

ARCH REF: 1"=1'-0"

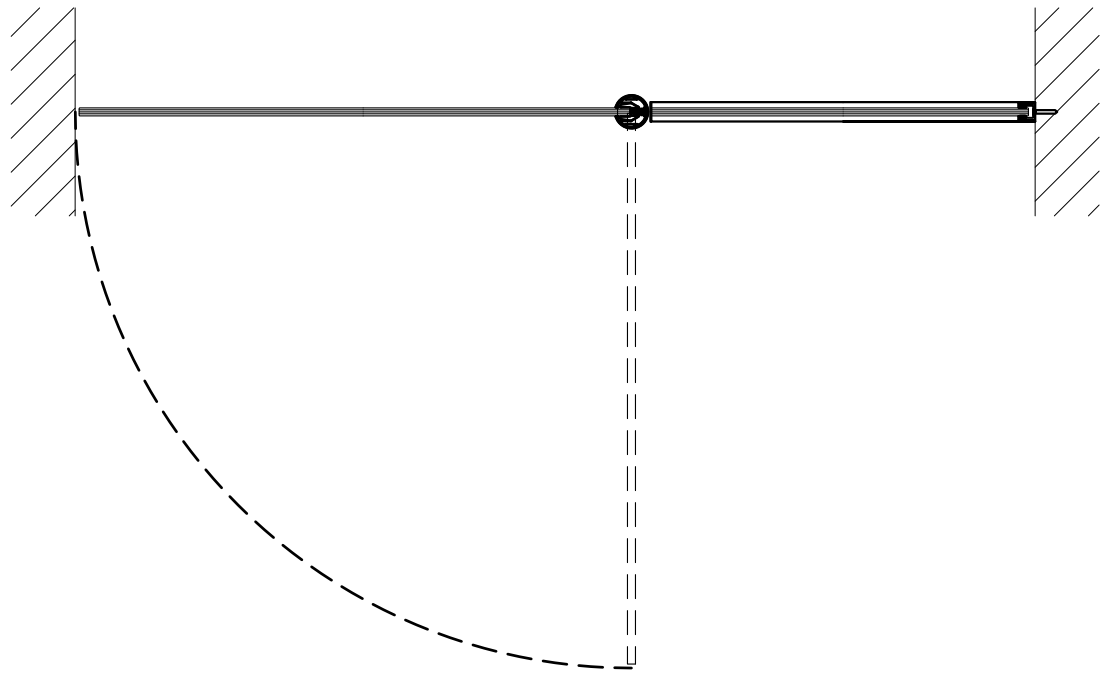


3 PLAN

ARCH REF: 1"=1'-0"

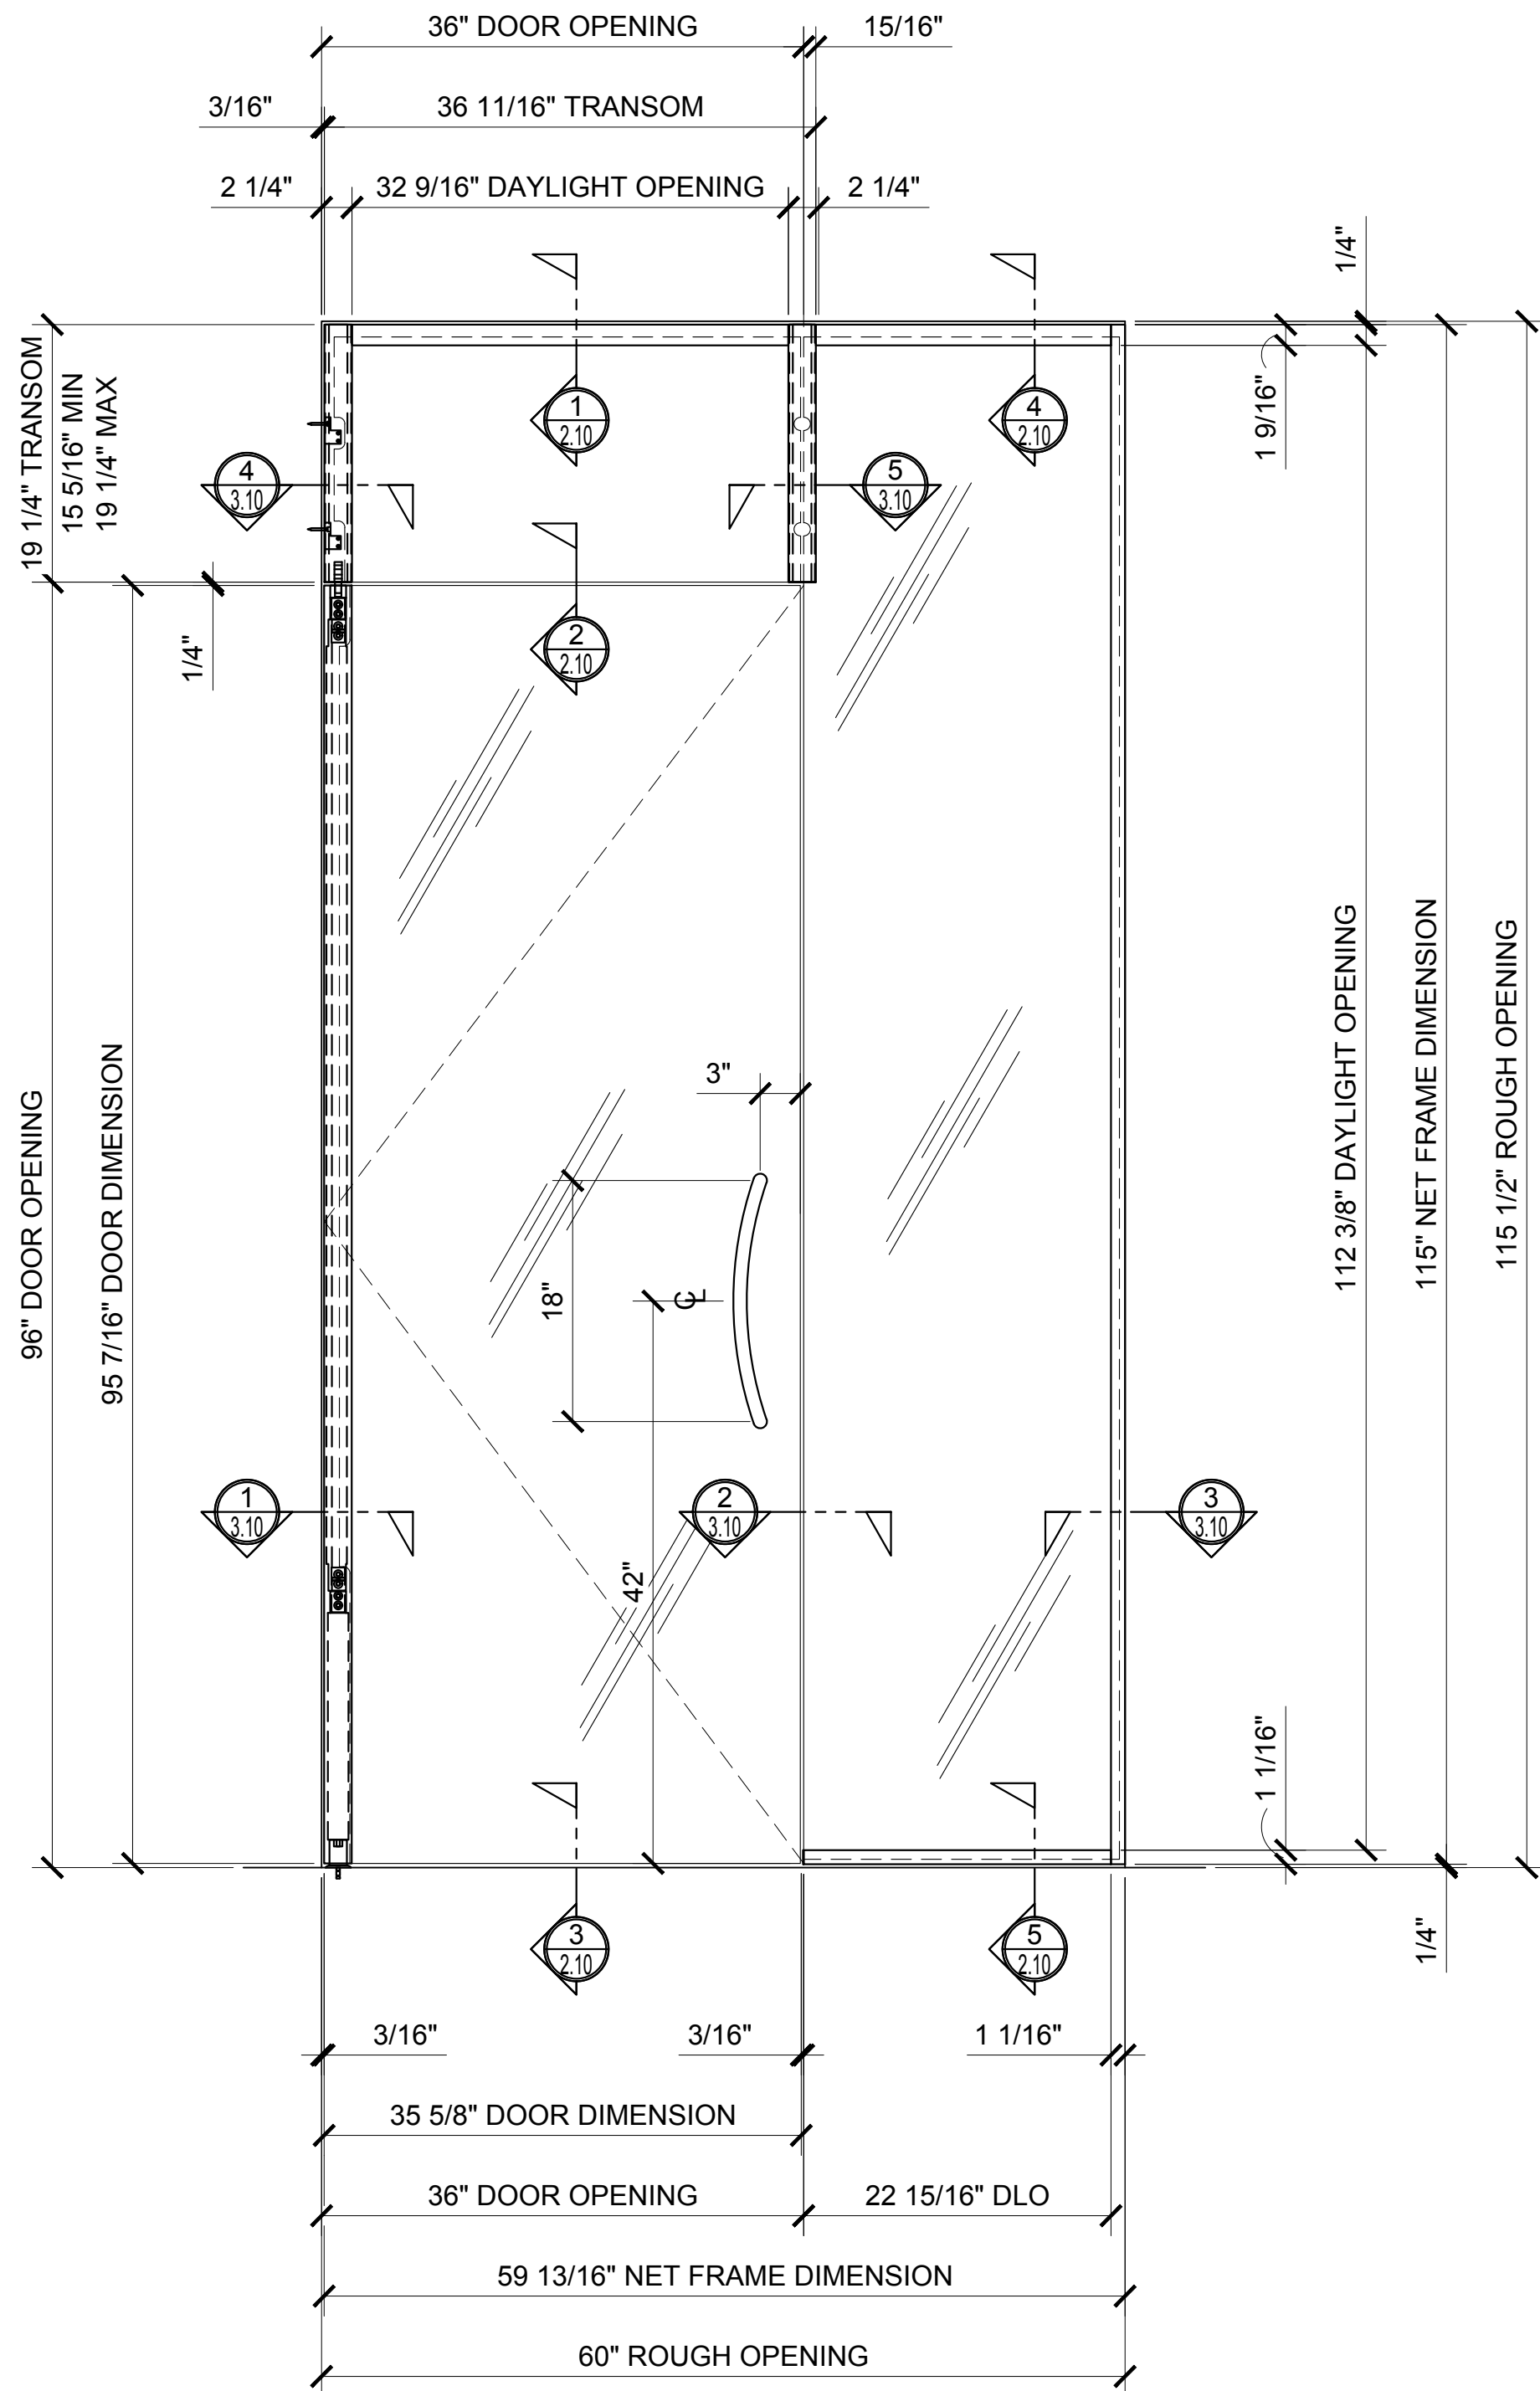


2 ELEVATION

ARCH REF: 1"=1'-0"

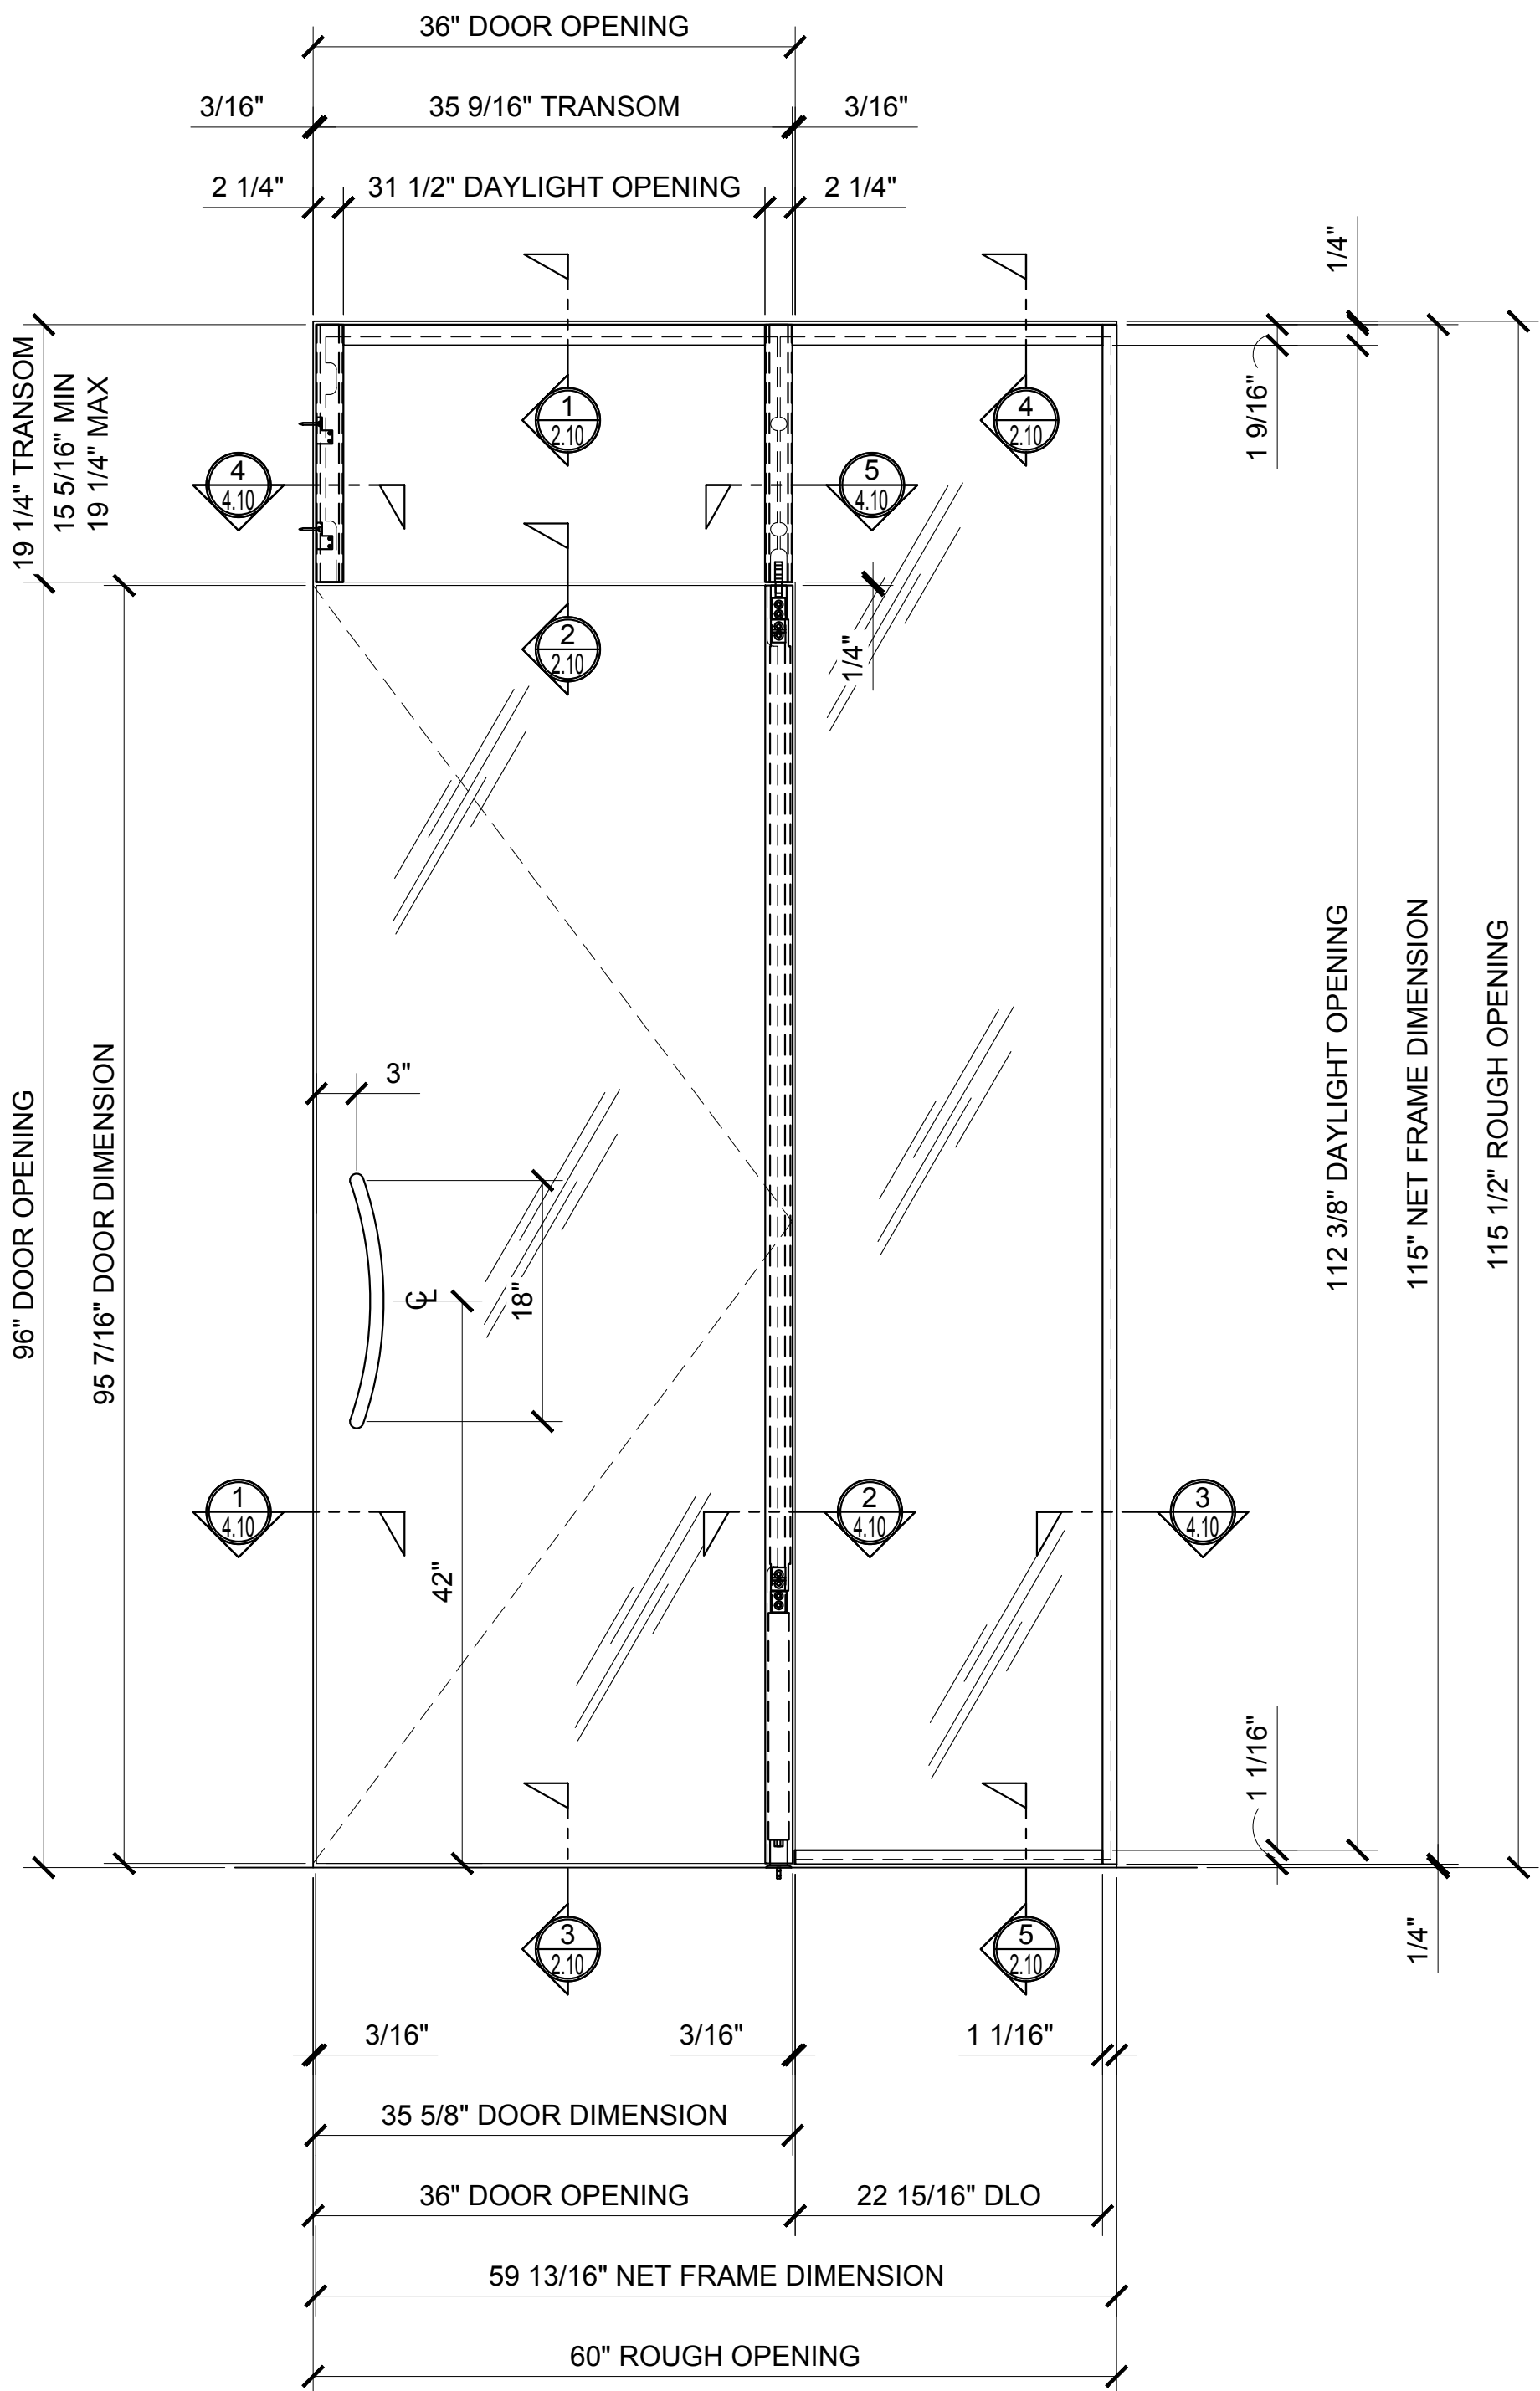


4 ELEVATION

ARCH REF: 1"=1'-0"

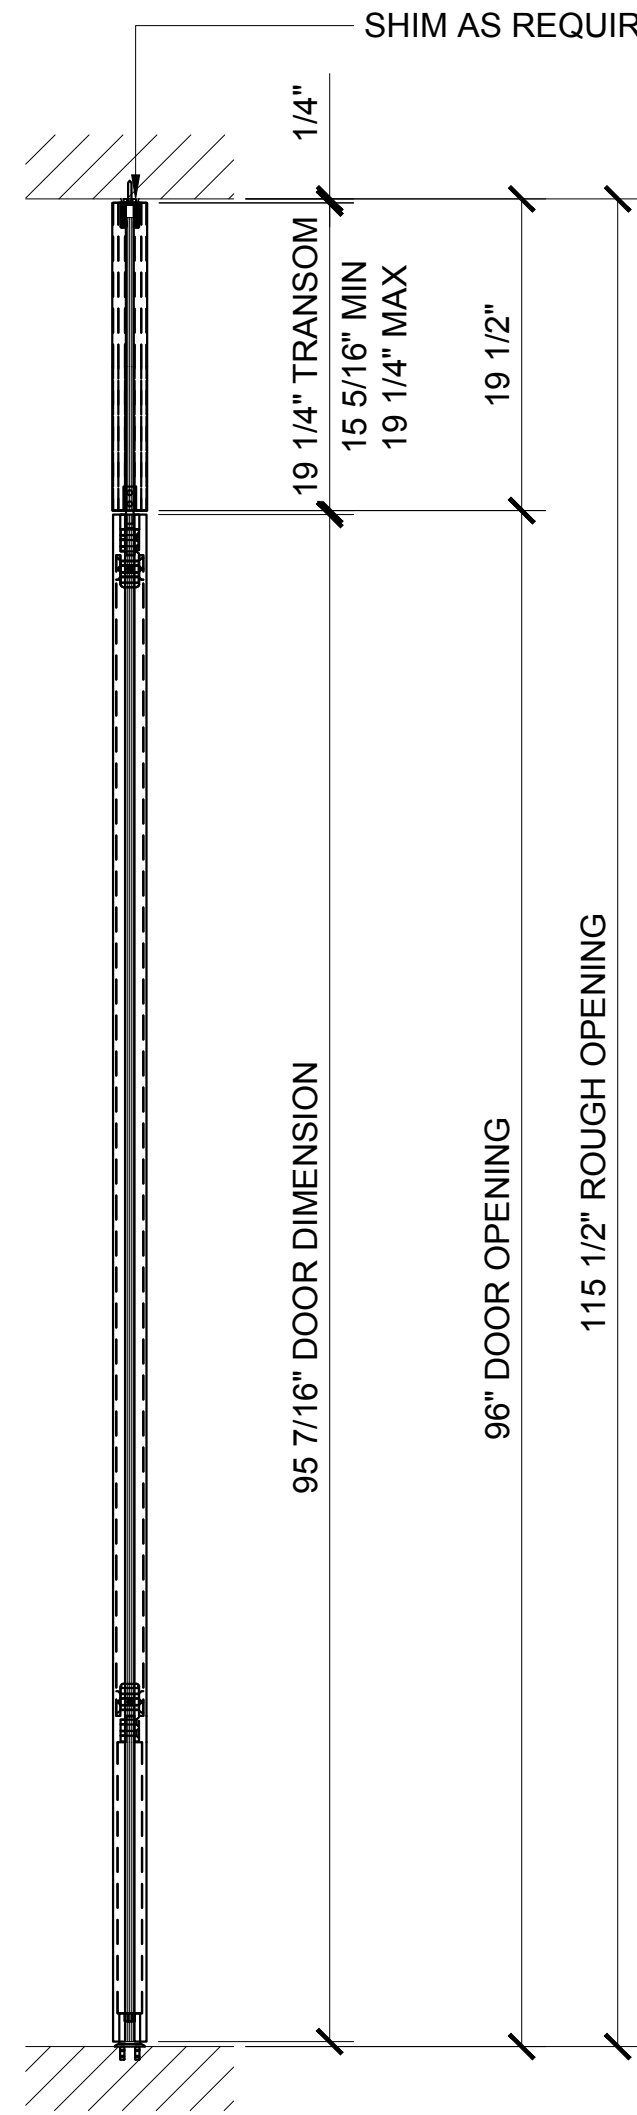

5 DOOR SECTION

ARCH REF: 1"=1'-0"

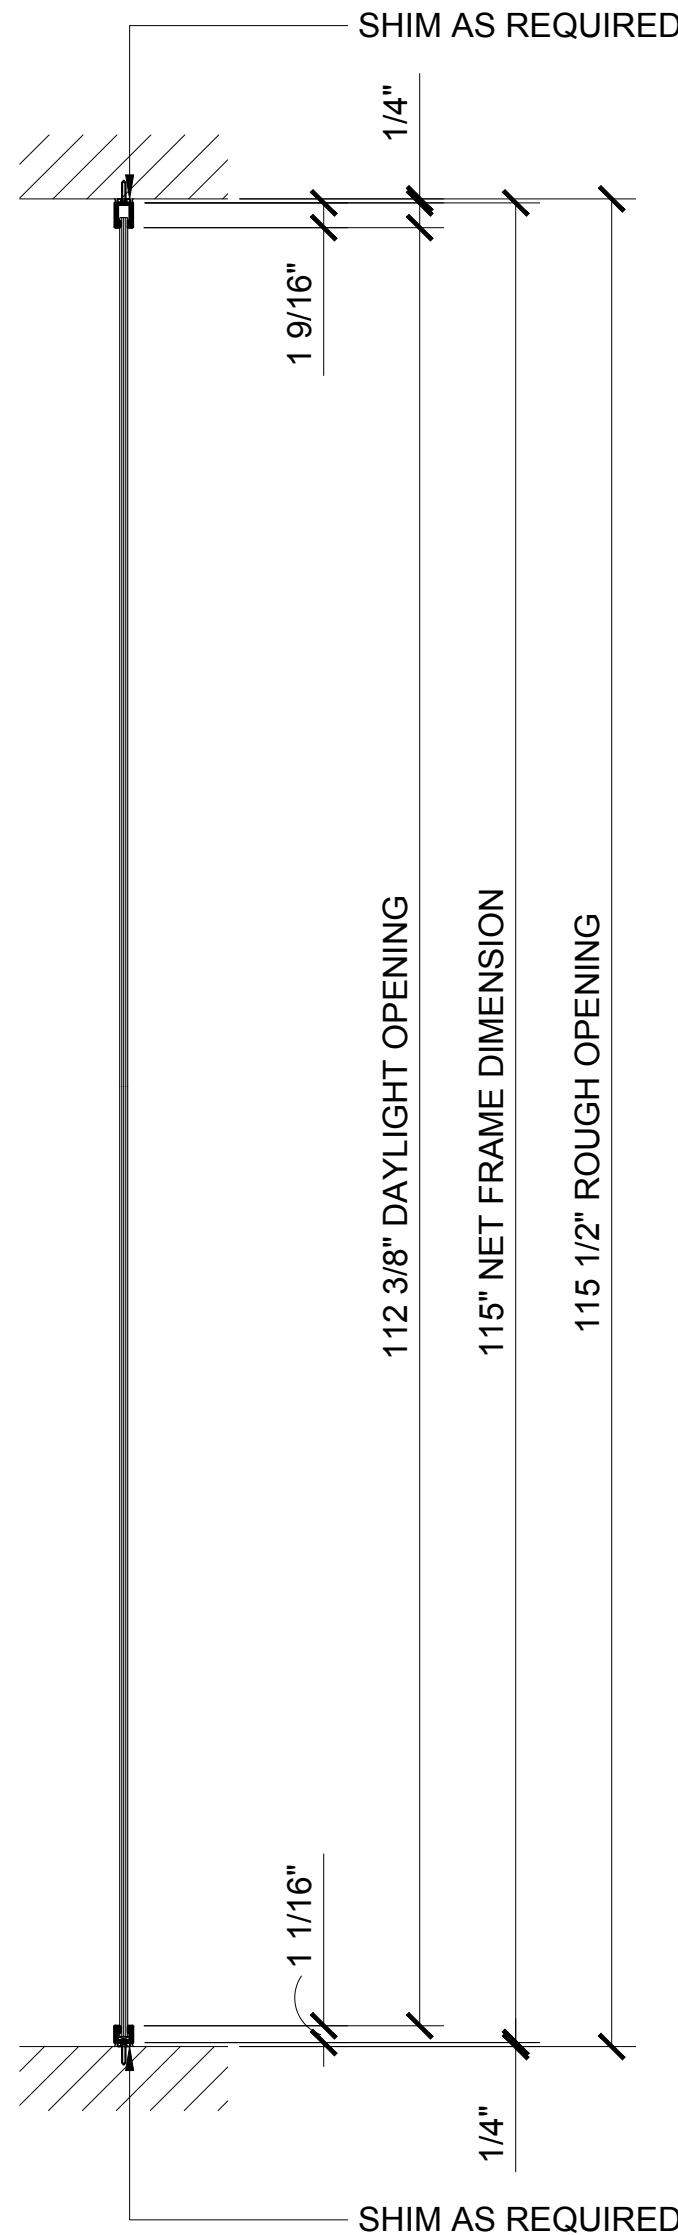

6 SIDELITE SECTION

ARCH REF: 1"=1'-0"


Revisions By:

C.R. LAURENCE CO. ARCHITECTURAL PRODUCTS
2503 E. Vernon Avenue, Los Angeles, CA 90058-1897
PH (800)-421-6144 FX 800-587-7301 www.crlaurence.com

Discription:
1202 SERIES SWINGING
SINGLE GLASS DOORS
W/ TRANSOM & W/ SIDELITE
ON ONE SIDE


Drawn By: AAD
Date: 10/14/16
Scale: AS NOTED
File Name: 4-1202 Series Swinging
Single Glass Doors - W Transom &
W Sidelite.dwg

Sheet

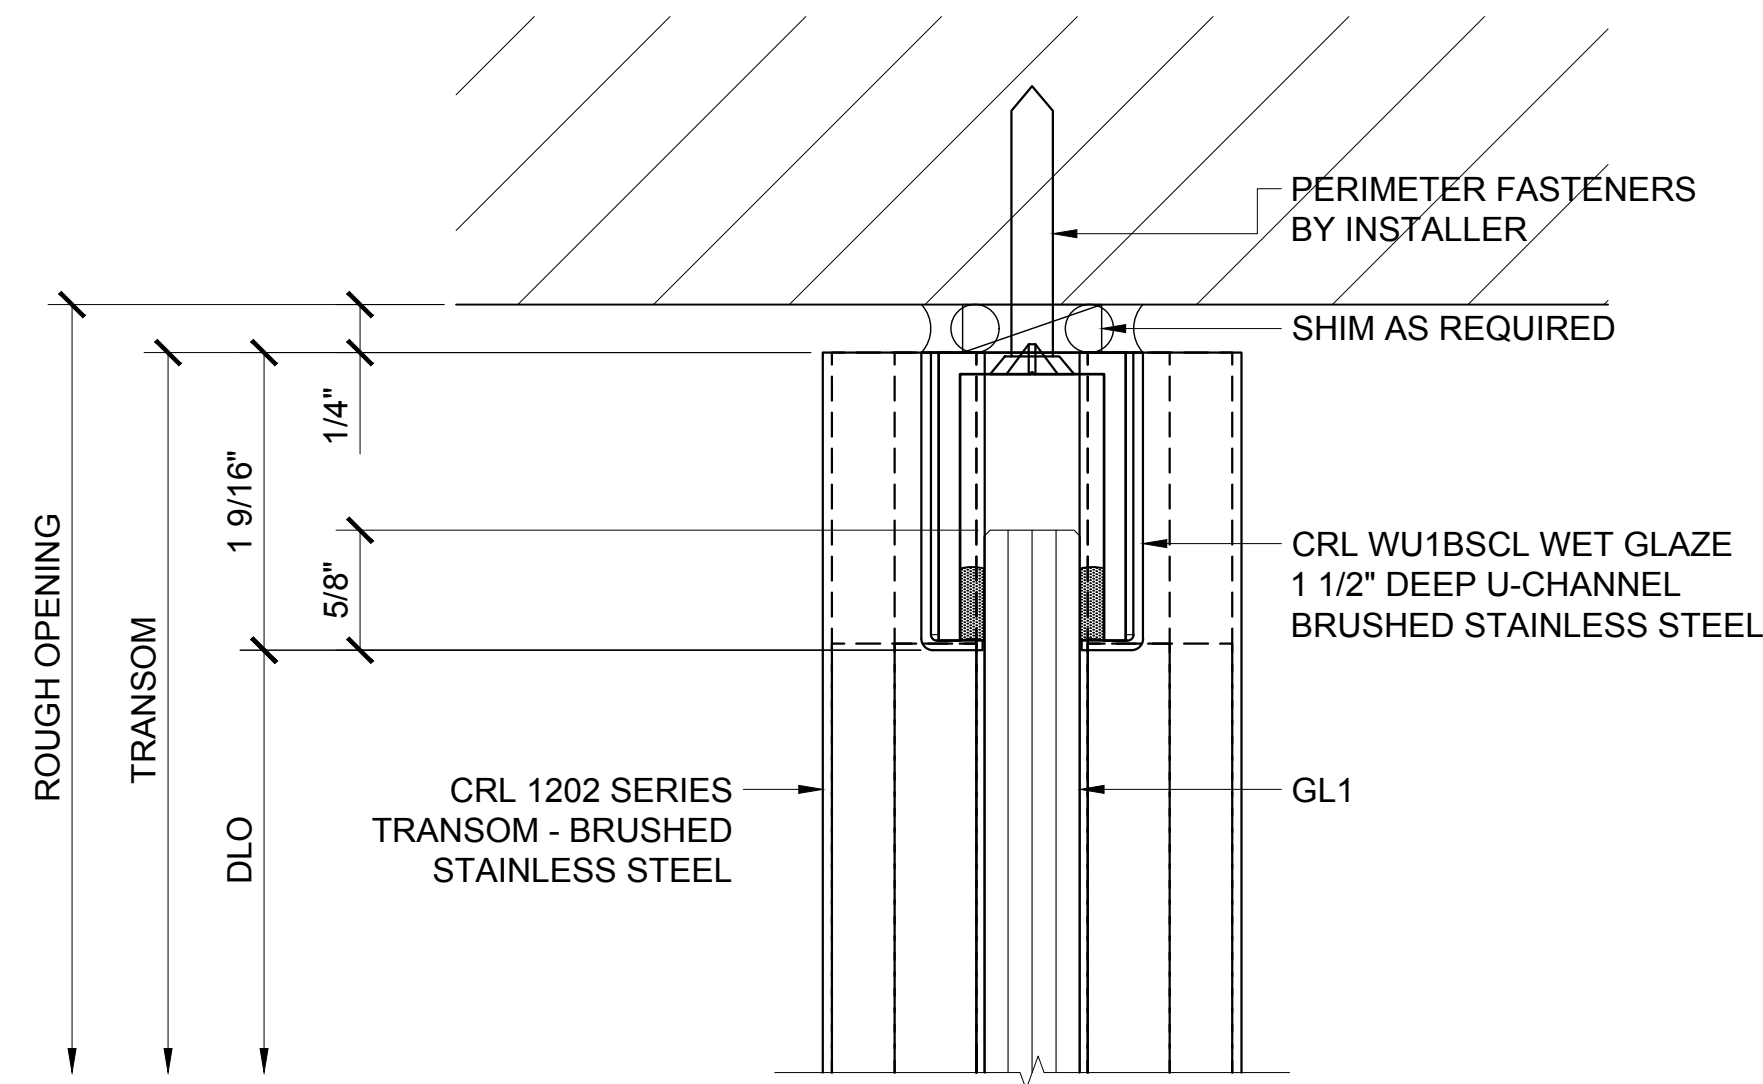


① TRANSOM HEAD DETAIL

ARCH REF: 1'-0"=1'-0"

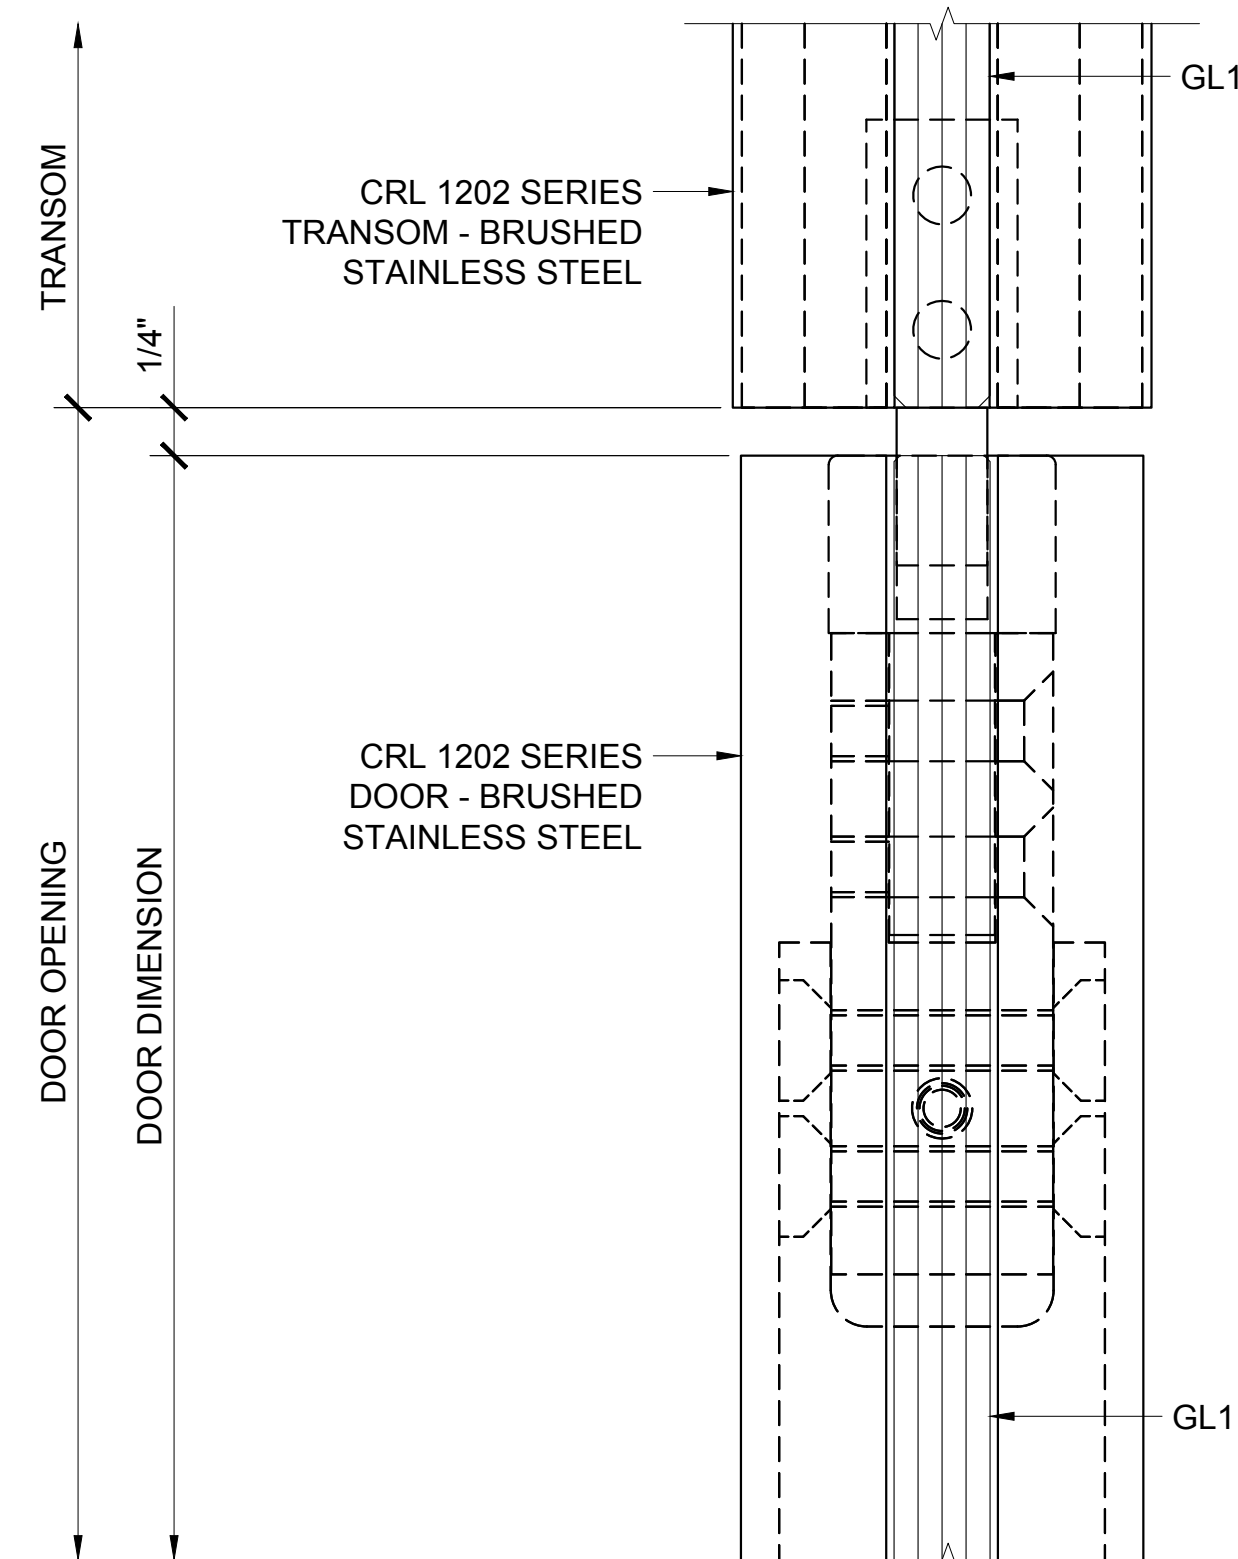


② DOOR HEAD AT TRANSOM DETAIL

ARCH REF: 1'-0"=1'-0"

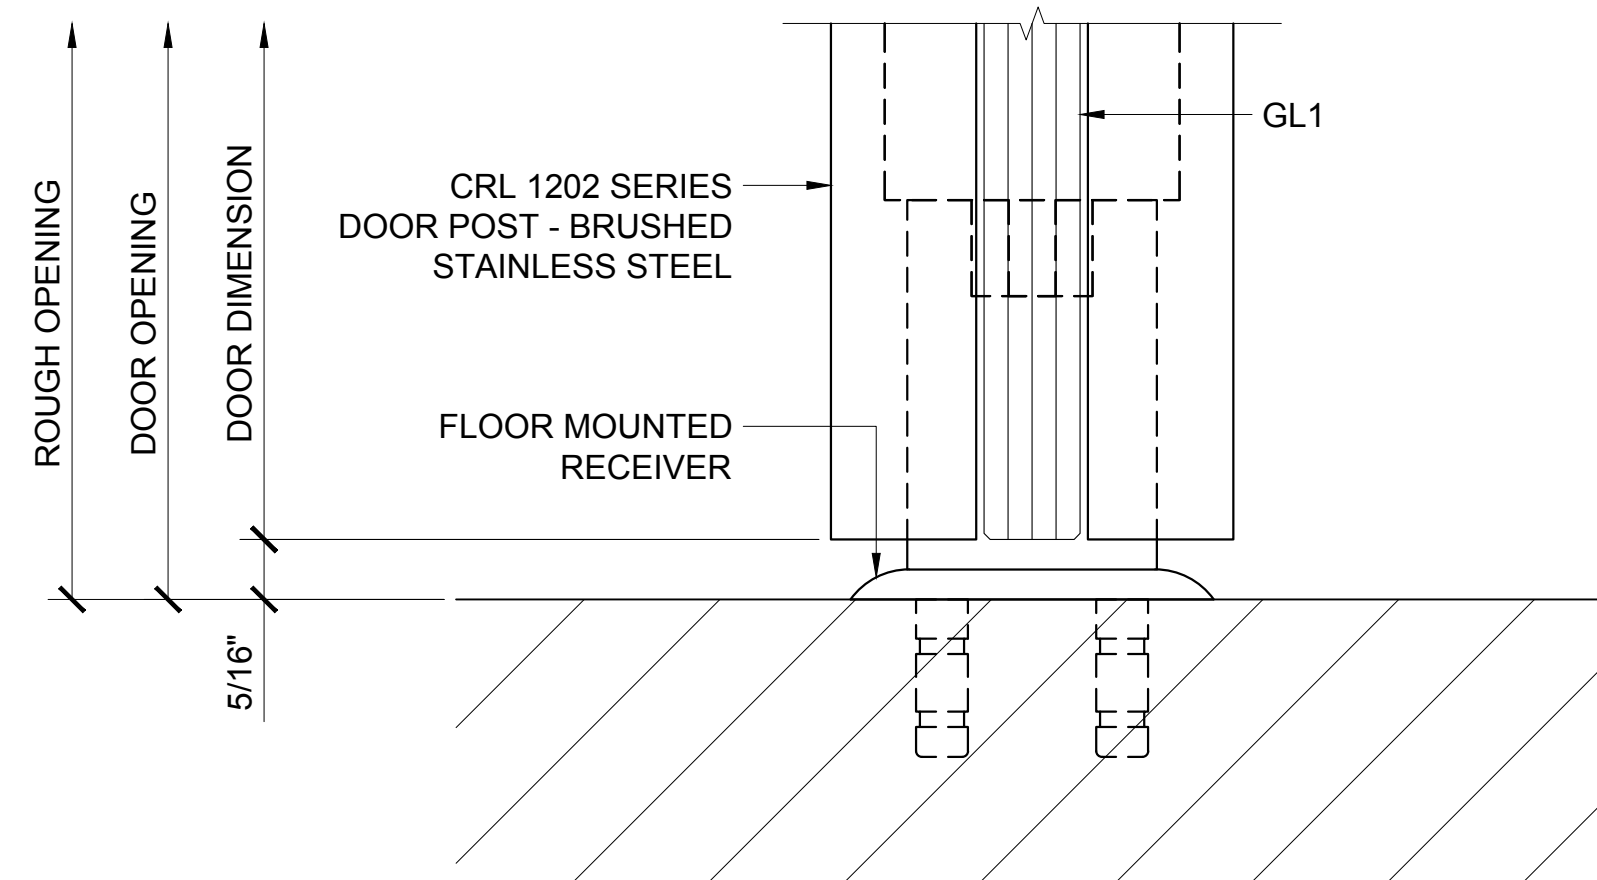


③ DOOR SILL DETAIL

ARCH REF: 1'-0"=1'-0"

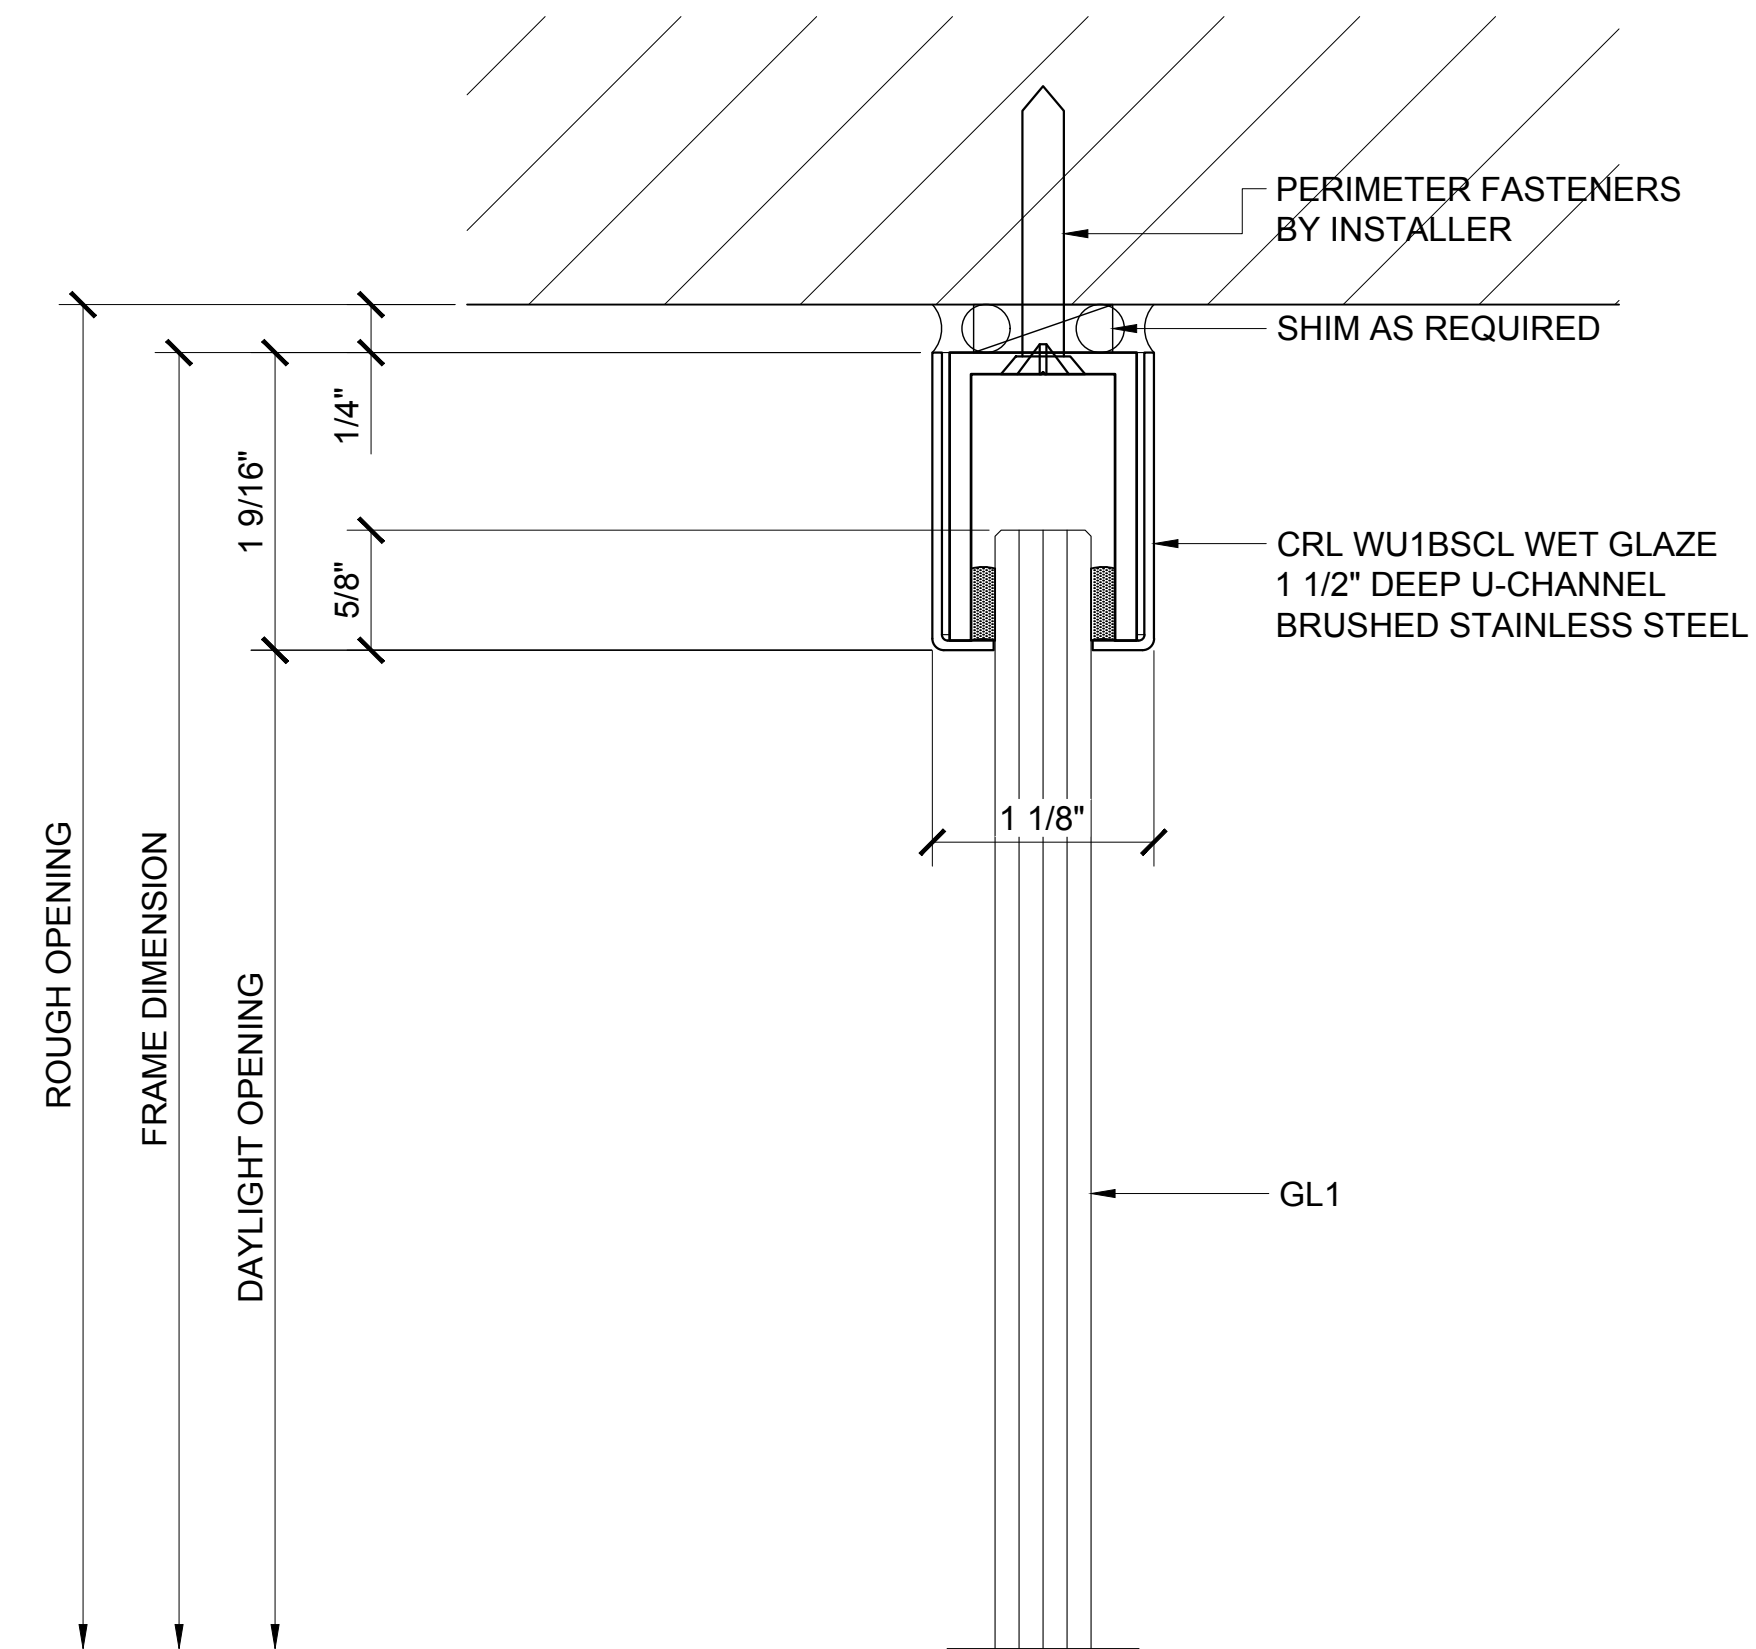

④ SIDELITE HEAD DETAIL

ARCH REF: 1'-0"=1'-0"

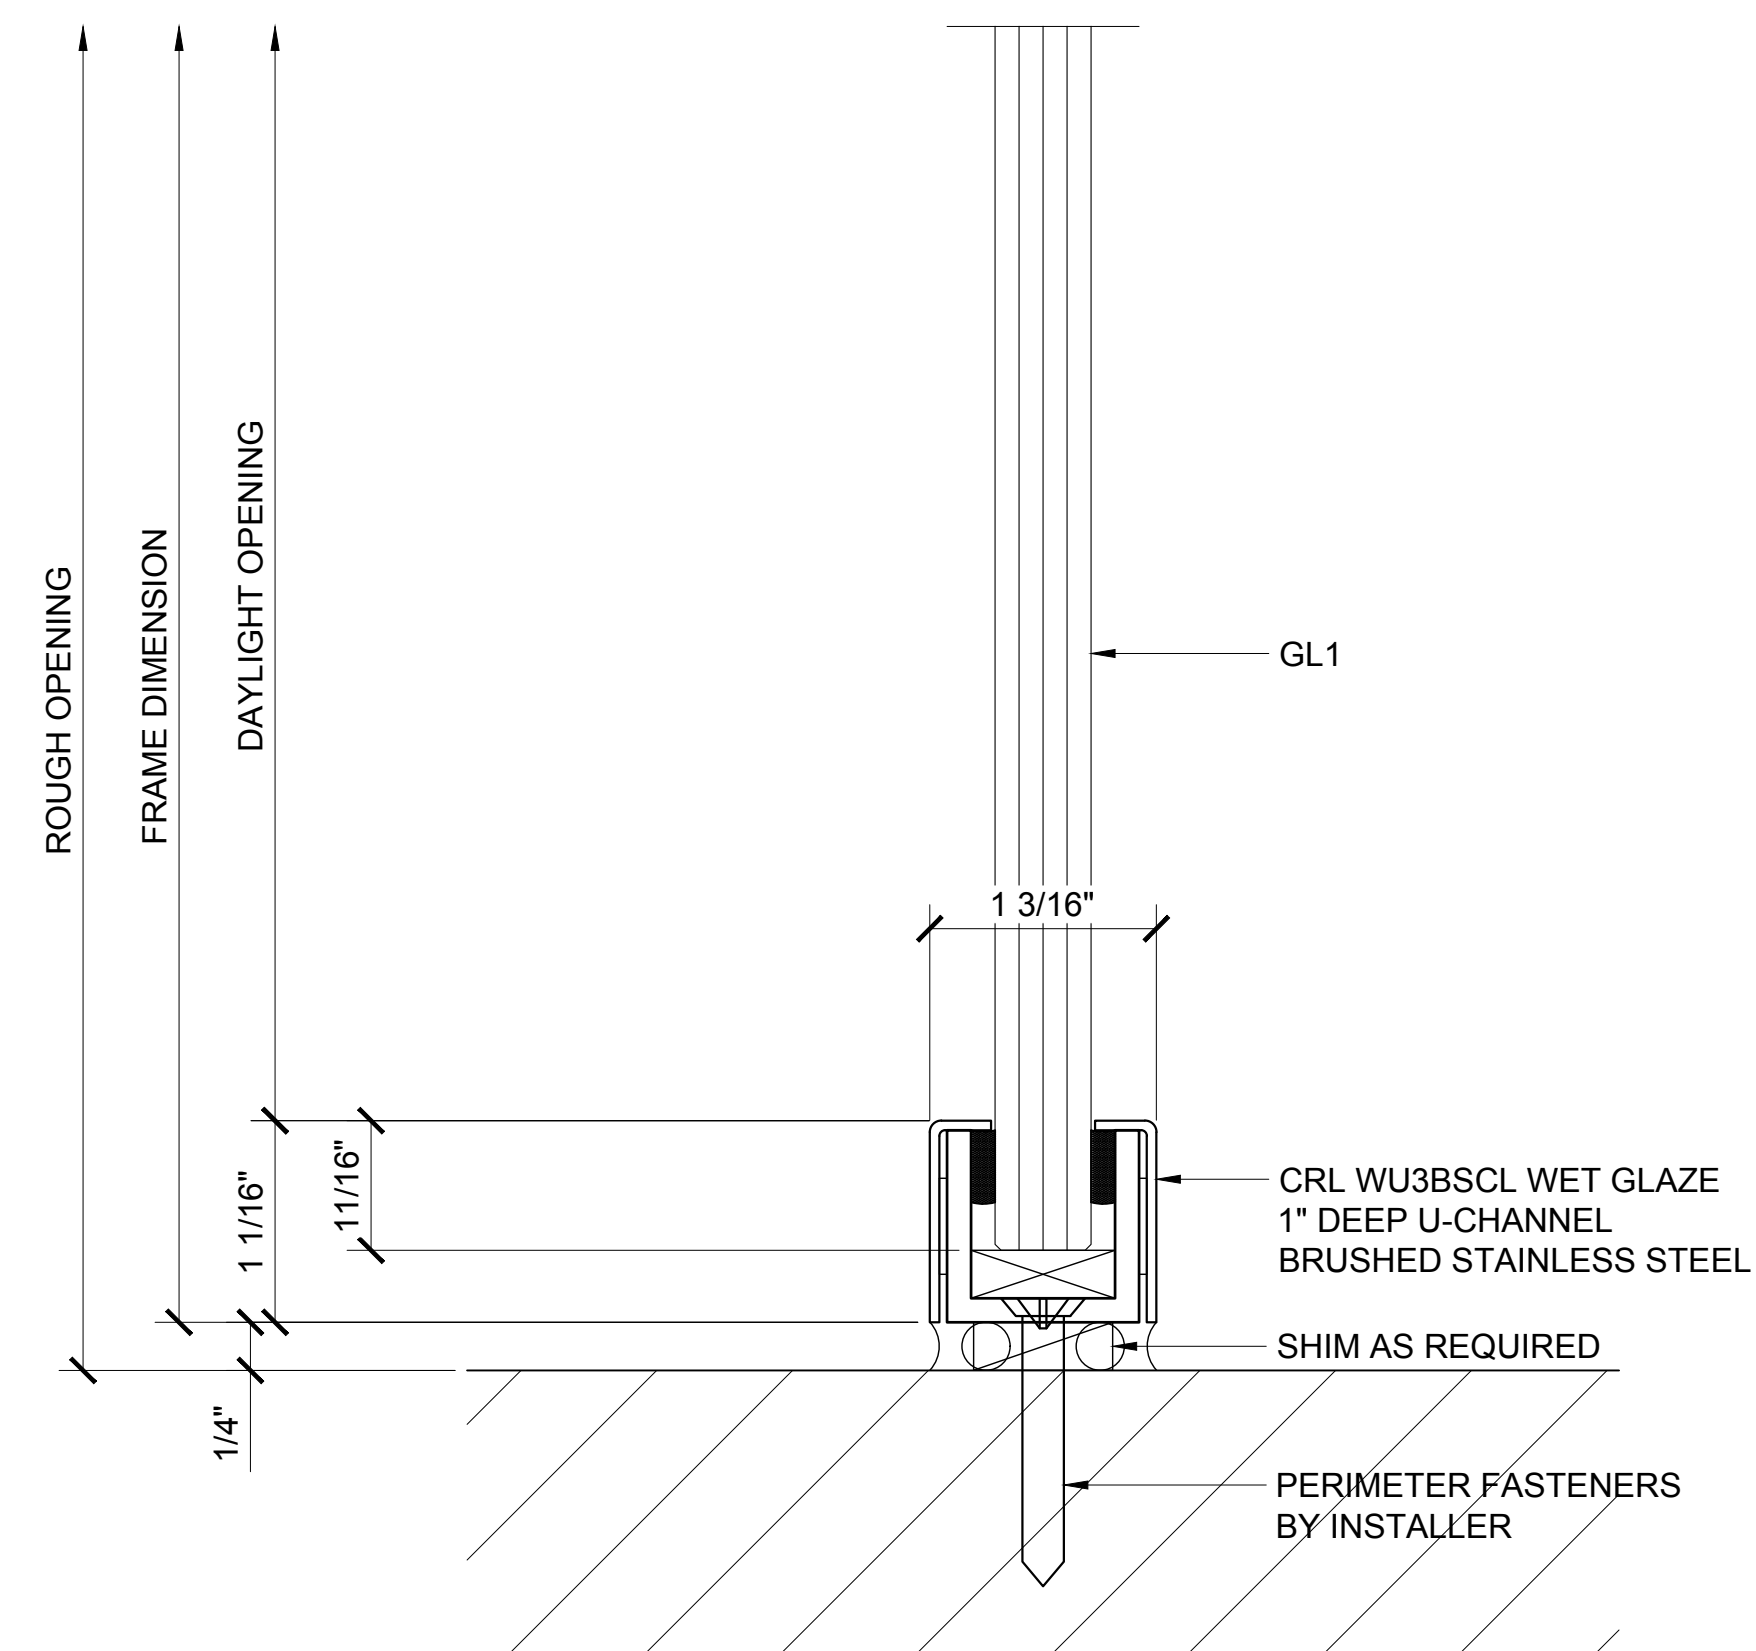

⑤ SIDELITE SILL DETAIL

ARCH REF: 1'-0"=1'-0"

Revisions By:


CRL
ALUMINUM
C.R. LAURENCE CO. ARCHITECTURAL PRODUCTS
2503 E. Vernon Avenue, Los Angeles, CA 90058-1897
PH (800) 421-6144 FX (800) 587-7301 www.crlaurence.com

Description:
1202 SERIES SWINGING
SINGLE GLASS DOORS
W/ TRANSOM & W/ SIDELITE
ON ONE SIDE


Drawn By: AAD
Date: 10/14/16
Scale: AS NOTED
File Name: 4-1202 Series Swinging
Single Glass Doors - W Transom &
W Sidelite.dwg

Sheet


2.10

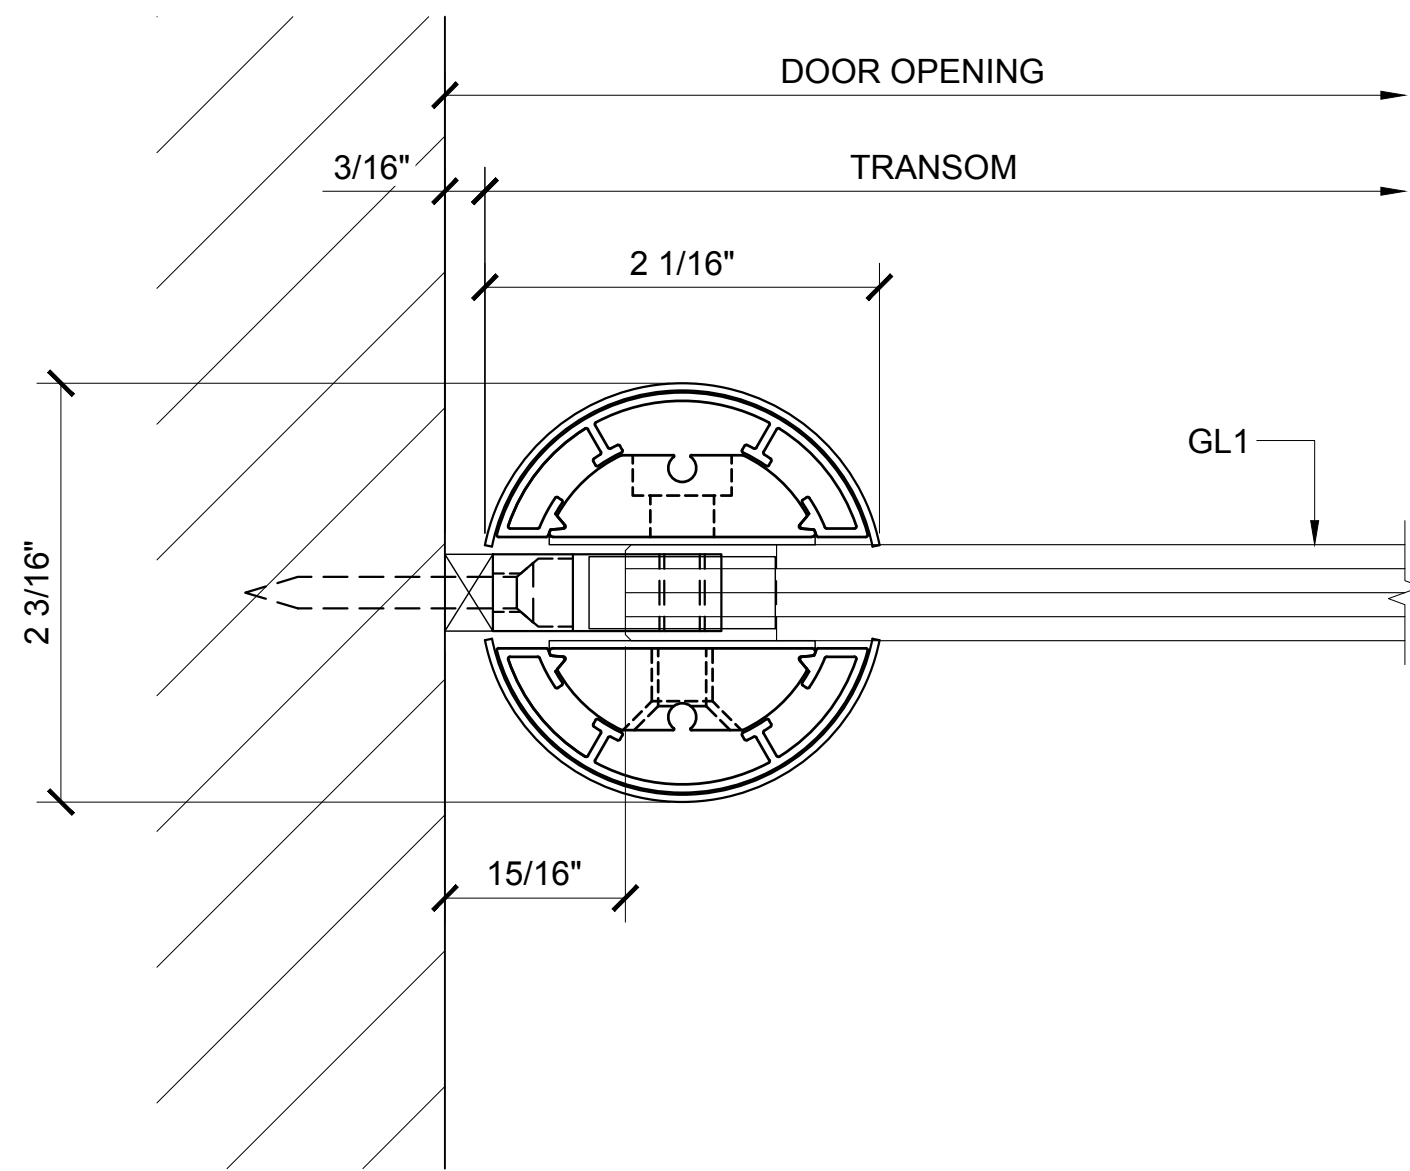


④ TRANSOM POST SECTION AT WALL DETAIL
 ARCH REF: 1'-0"=1'-0"

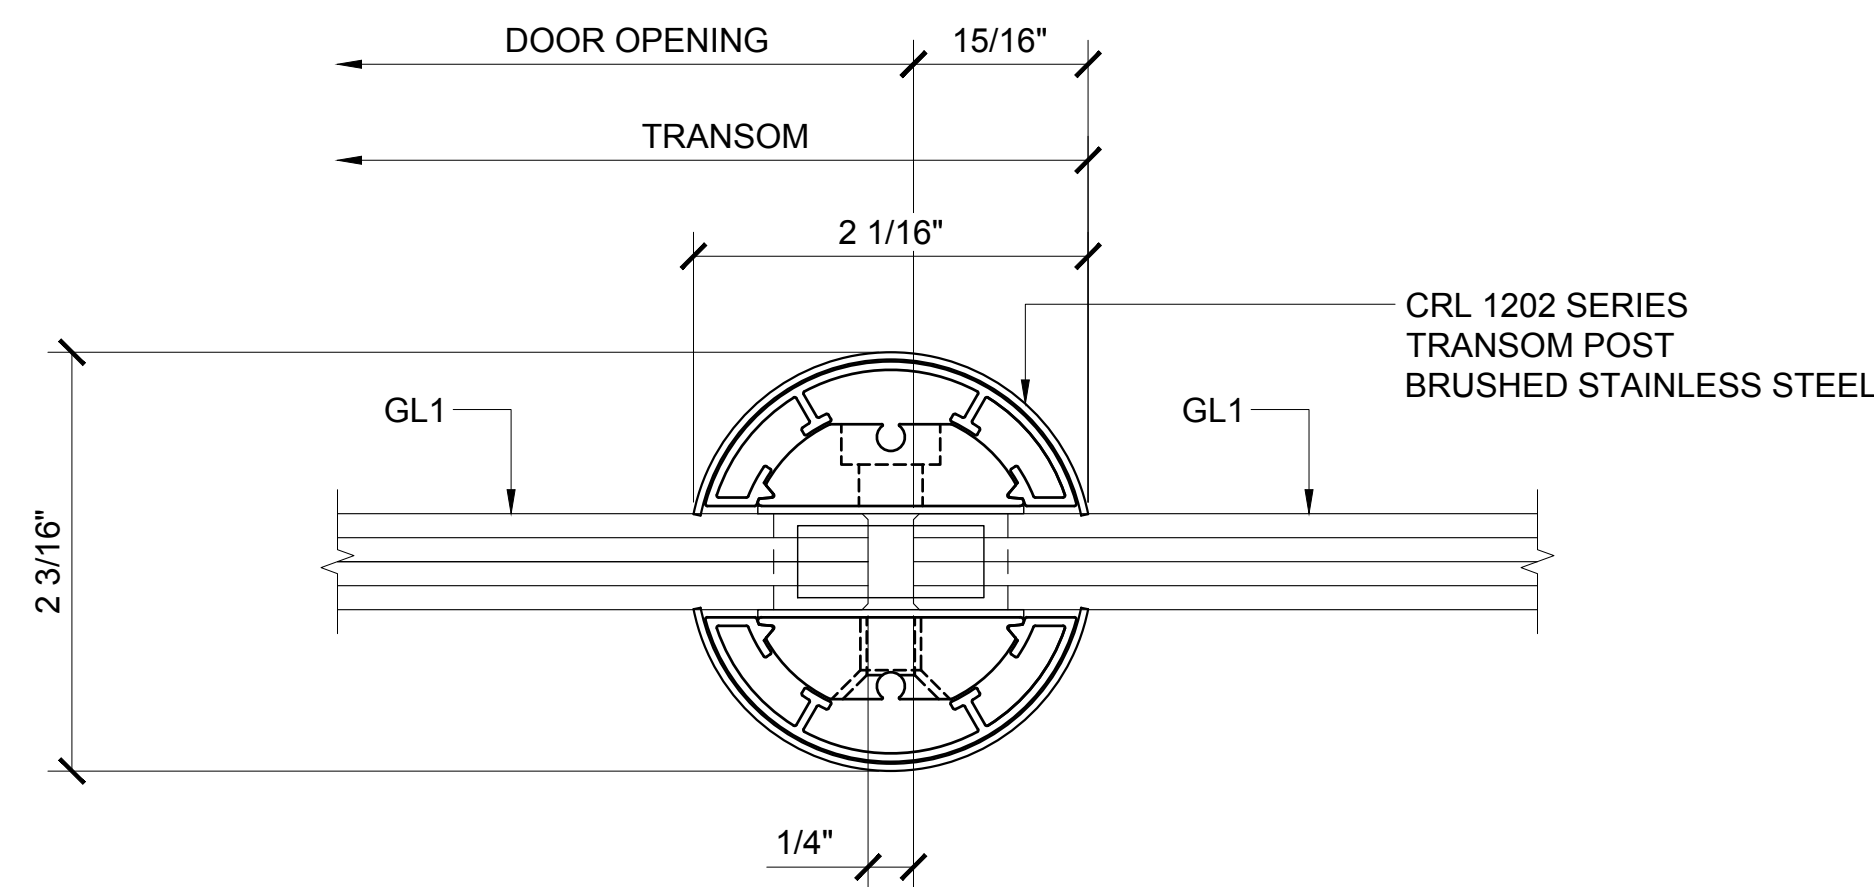


⑤ TRANSOM POST SECTION AT SIDELITE DETAIL
 ARCH REF: 1'-0"=1'-0"

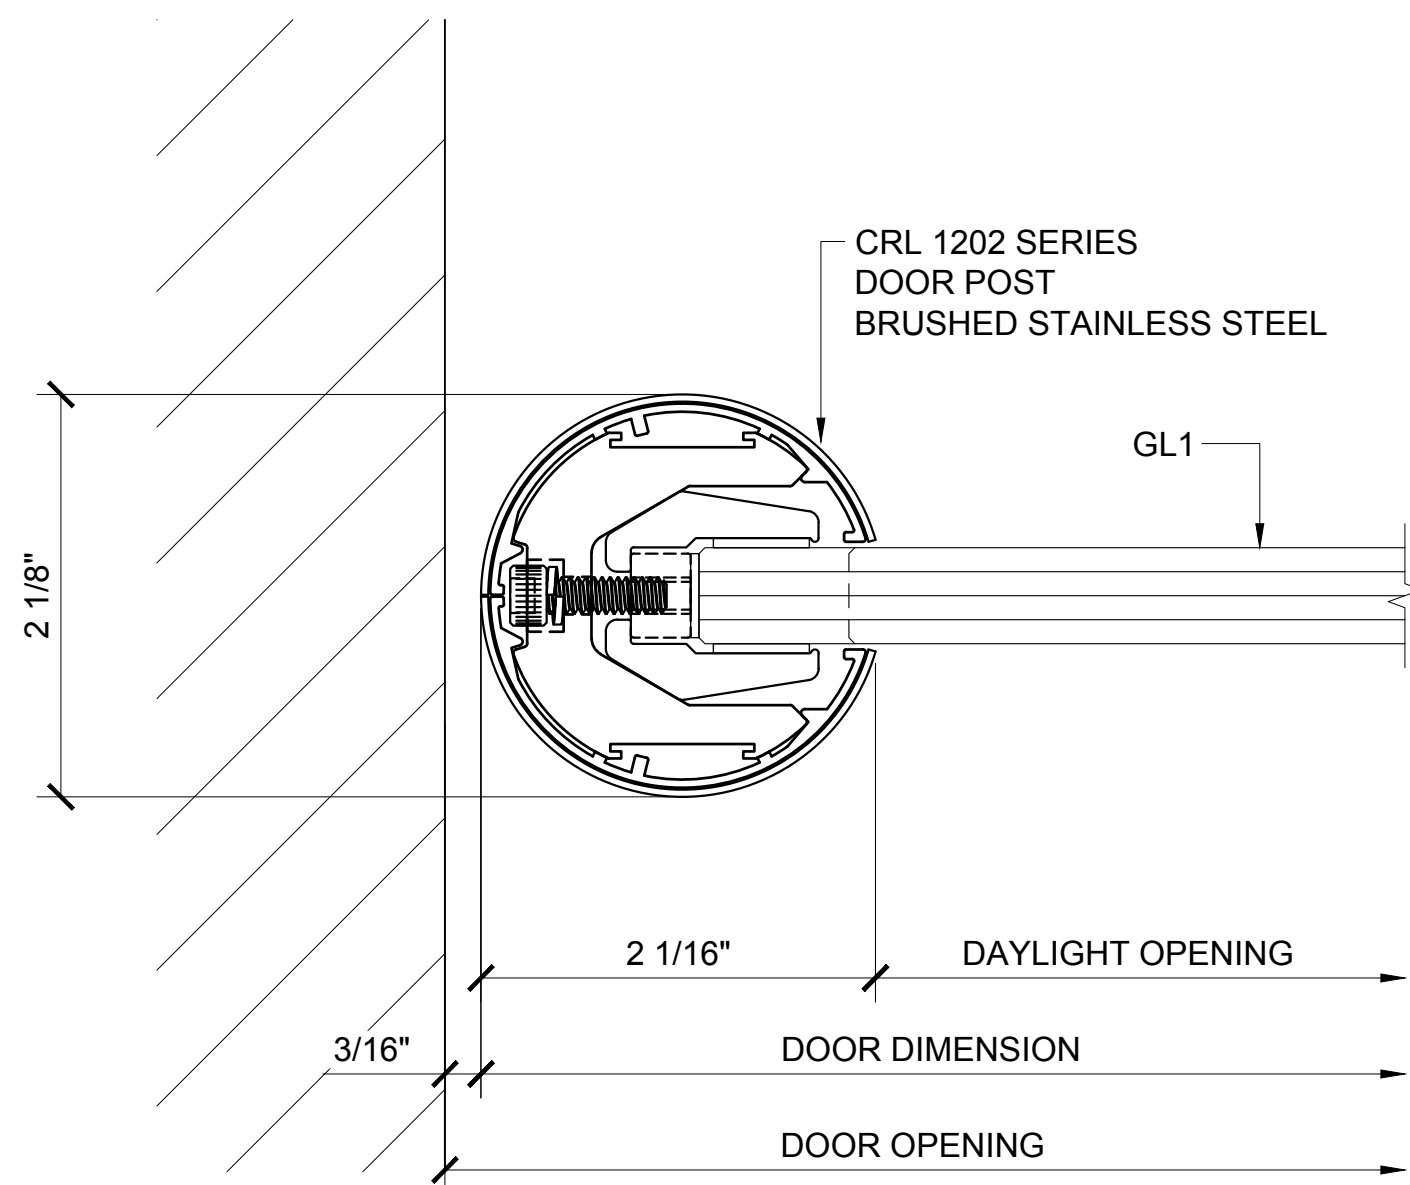


① DOOR PIVOT POST SECTION DETAIL
 ARCH REF: 1'-0"=1'-0"

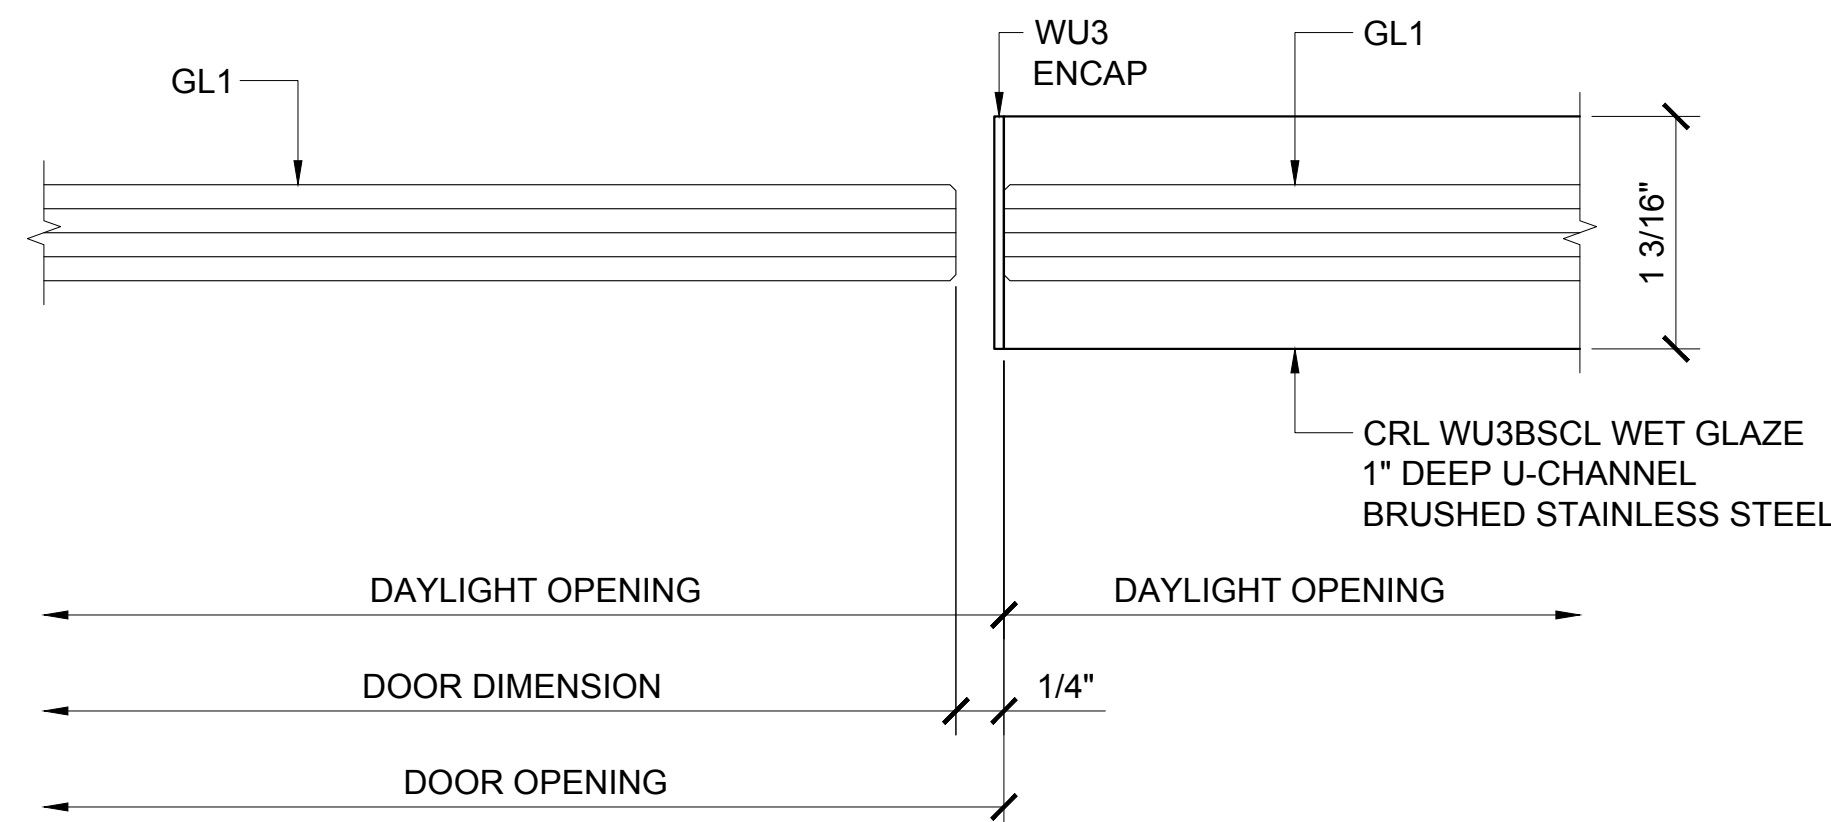


② DOOR JAMB AT SIDELITE
 ARCH REF: 1'-0"=1'-0"

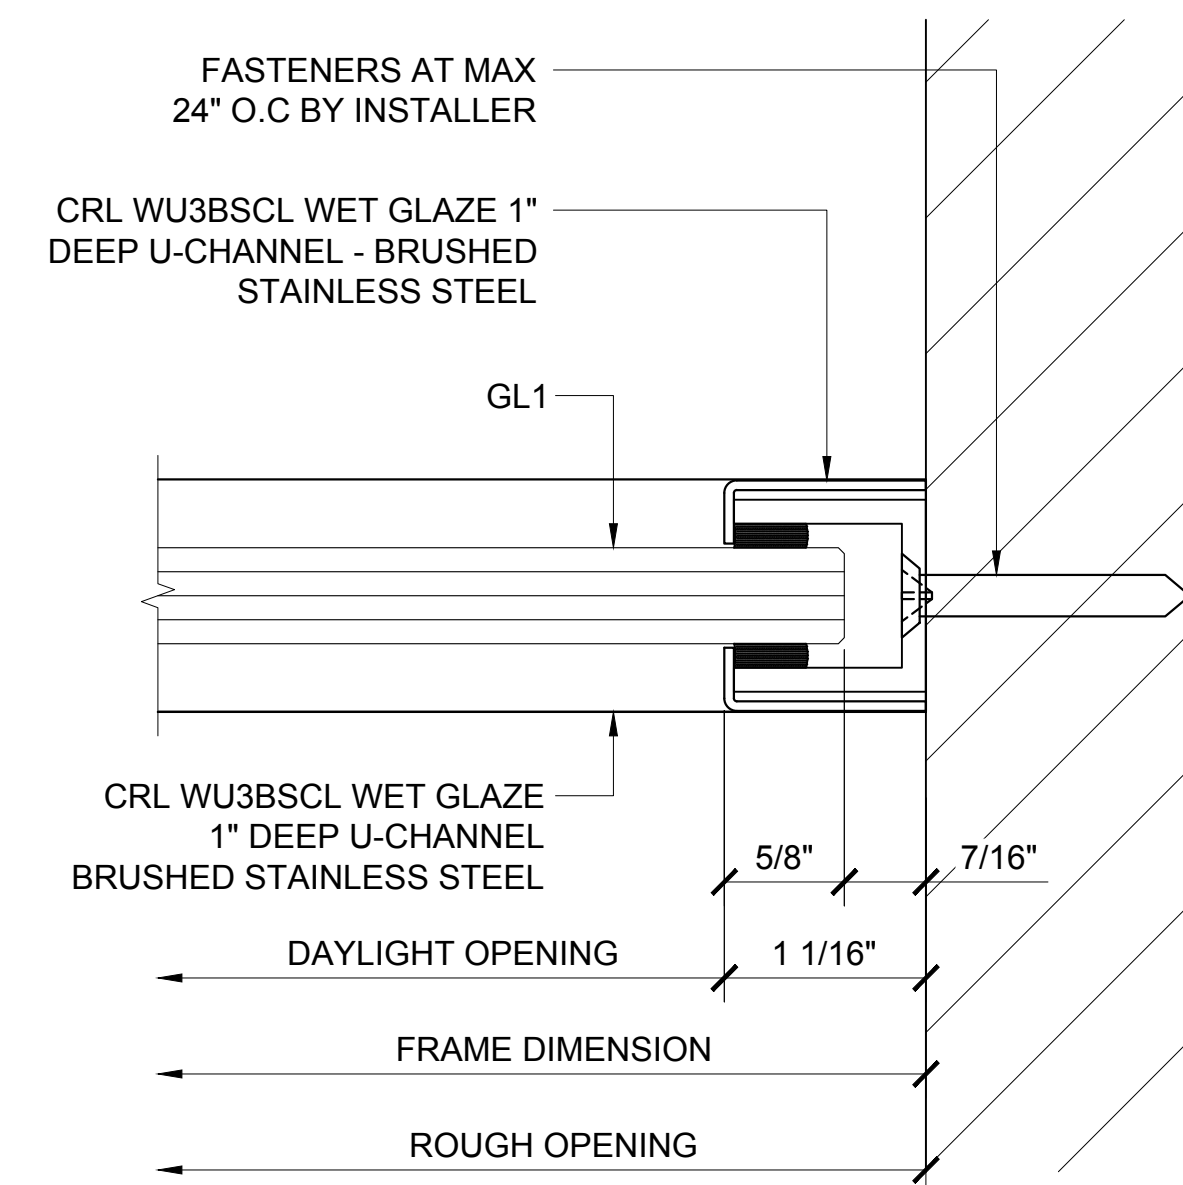


③ WALL JAMB DETAIL
 ARCH REF: 1'-0"=1'-0"

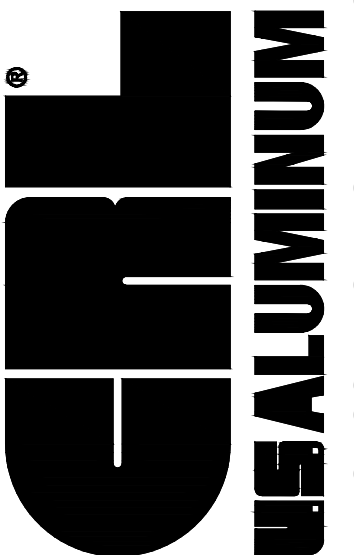Revisions By:	
 C.R. LAURENCE CO. ARCHITECTURAL PRODUCTS 2503 E. Vernon Avenue, Los Angeles, CA 90058-1897 PH (800) 421-6144 FX 800-587-7301 www.crlaurence.com	
Discription: 1202 SERIES SWINGING SINGLE GLASS DOORS W/ TRANSOM & W/ SIDELITE ON ONE SIDE	
Drawn By: AAD Date: 10/14/16 Scale: AS NOTED File Name: 4-1202 Series Swinging Single Glass Doors - W Transom & W Sidelite.dwg	
Sheet	
3.10	

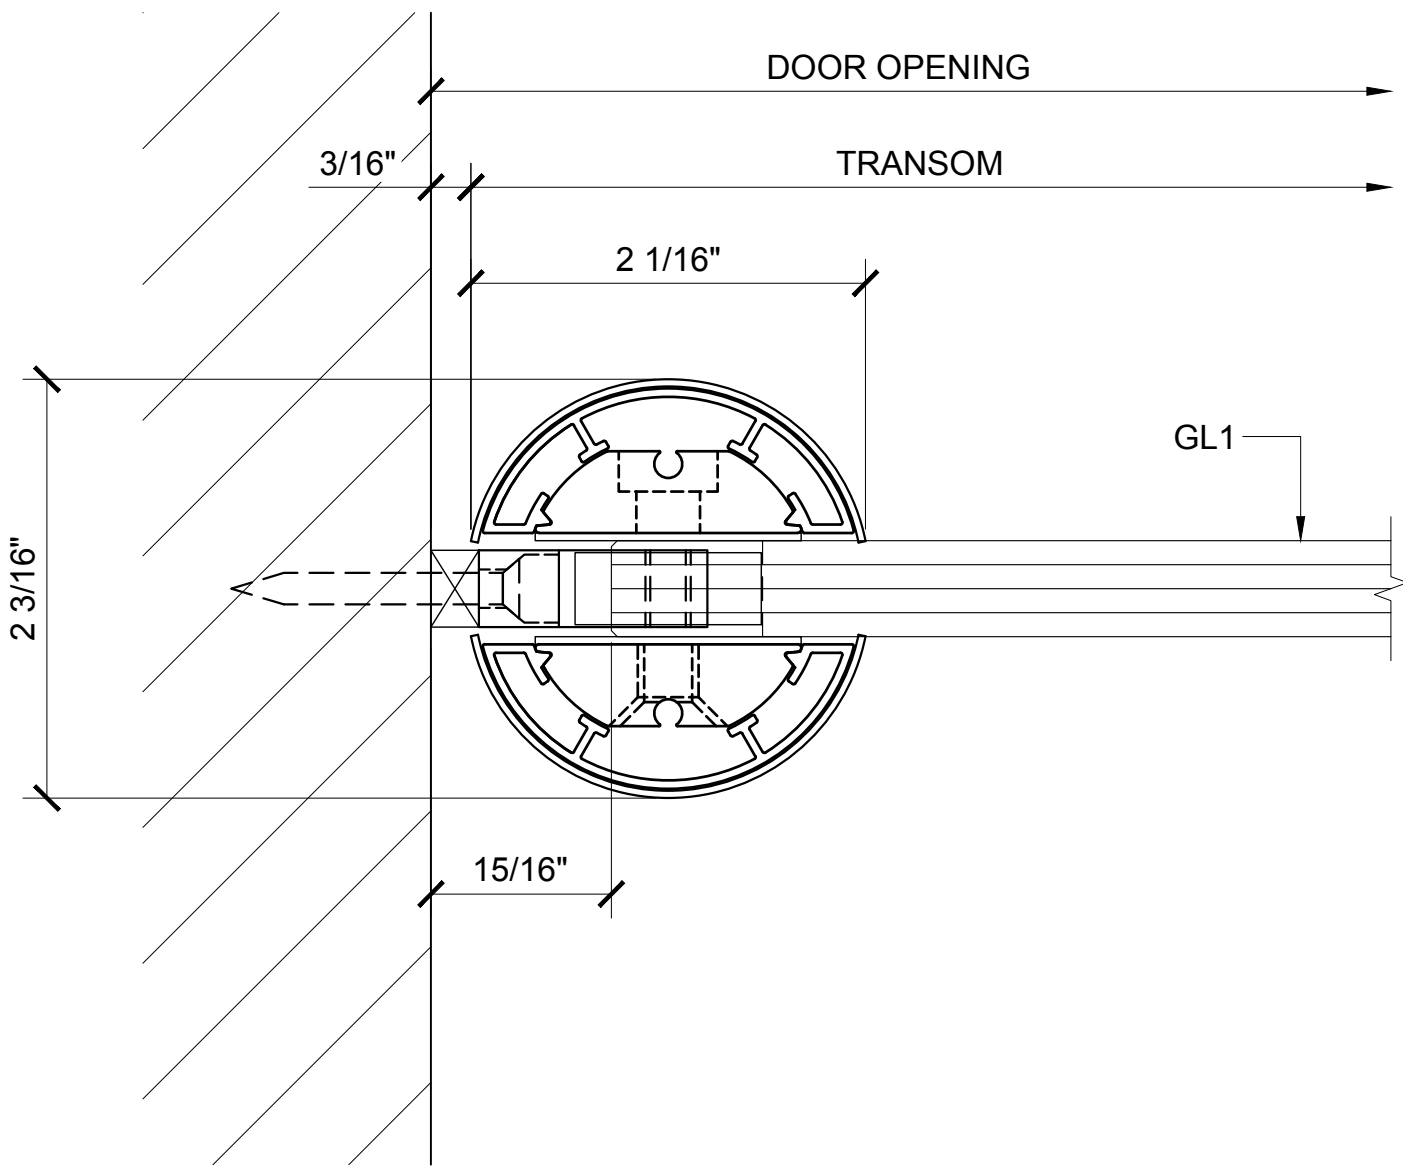


④ TRANSOM POST SECTION AT WALL DETAIL

ARCH REF: 1'-0"=1'-0"

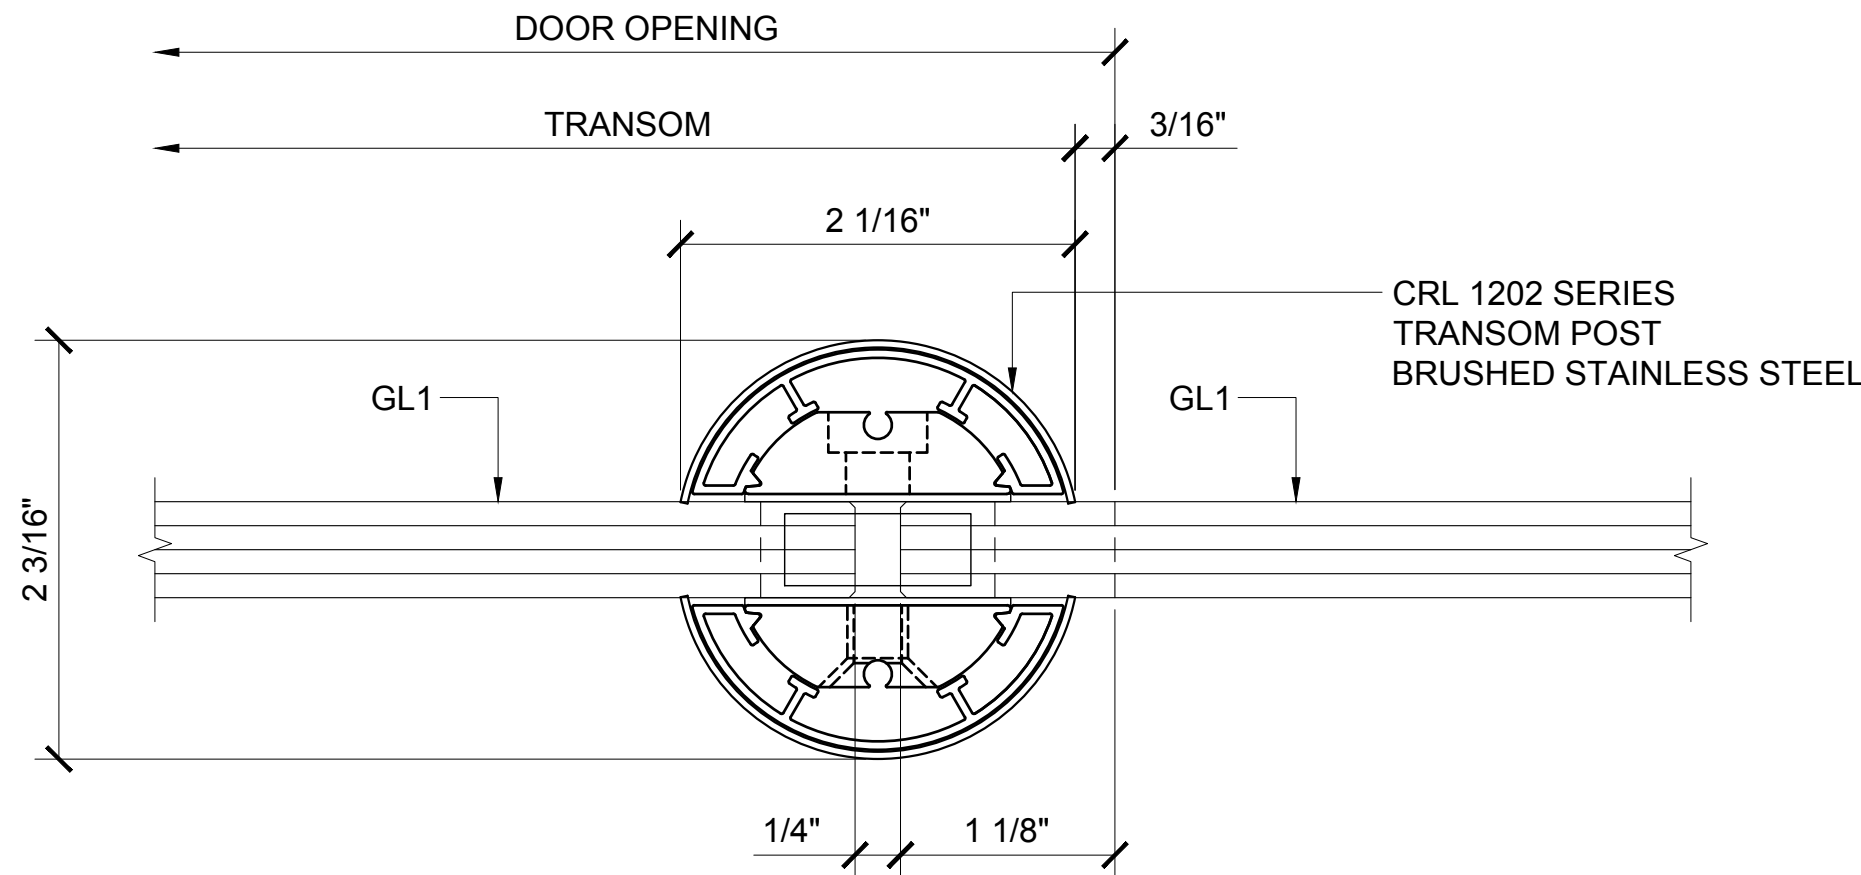


⑤ TRANSOM POST SECTION AT SIDELITE DETAIL

ARCH REF: 1'-0"=1'-0"

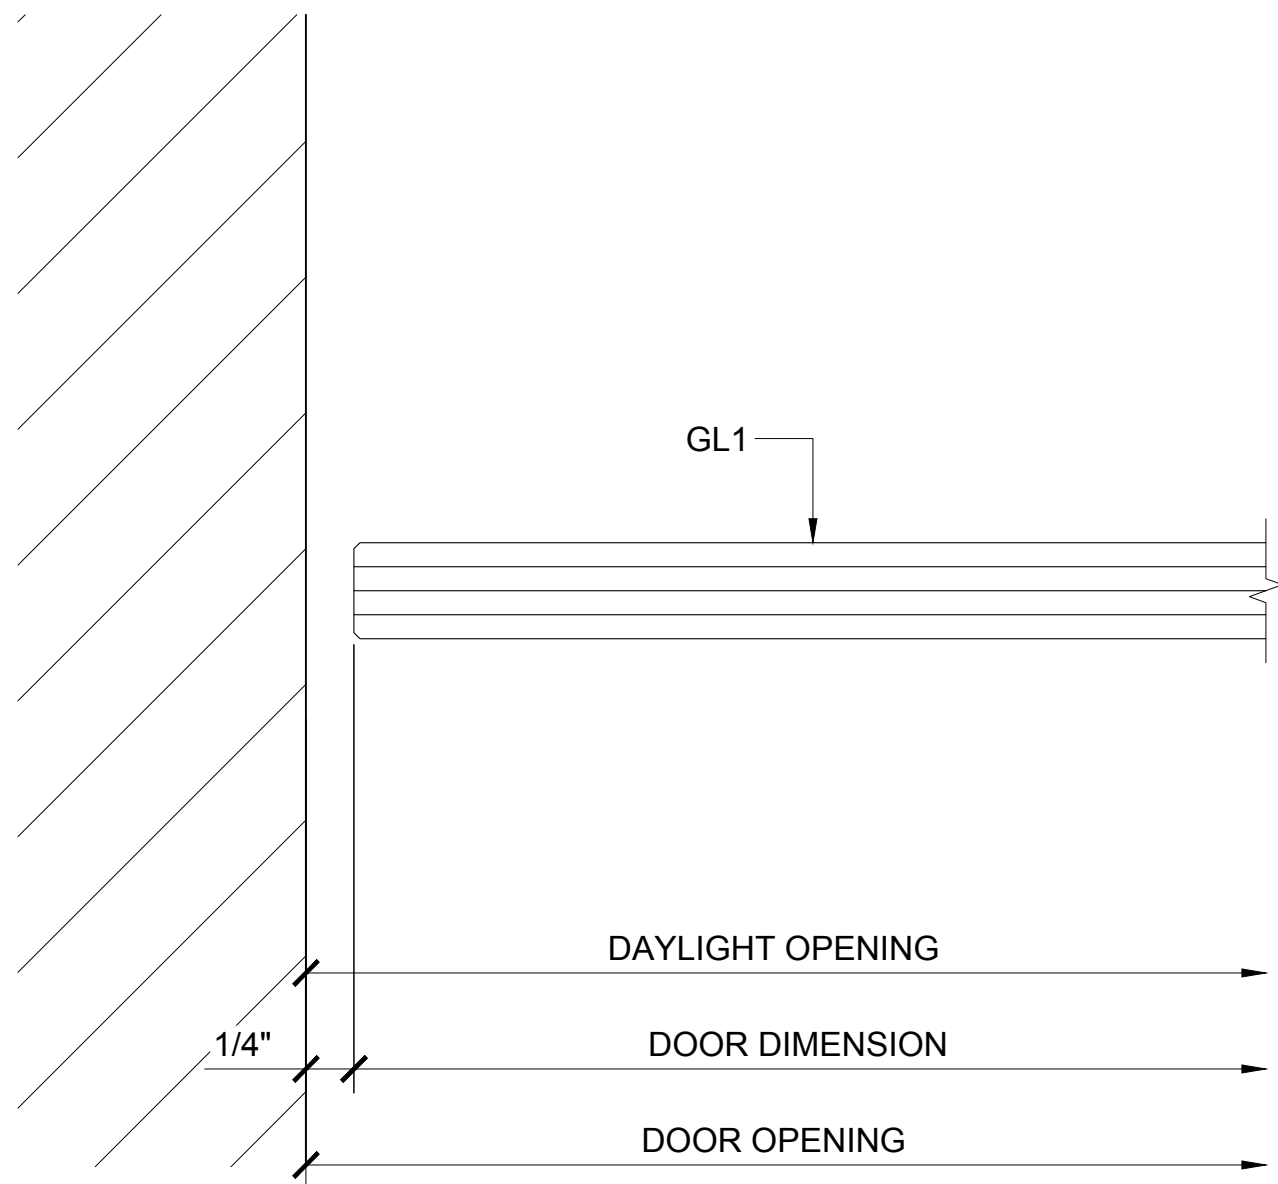


① DOOR JAMB AT WALL

ARCH REF: 1'-0"=1'-0"

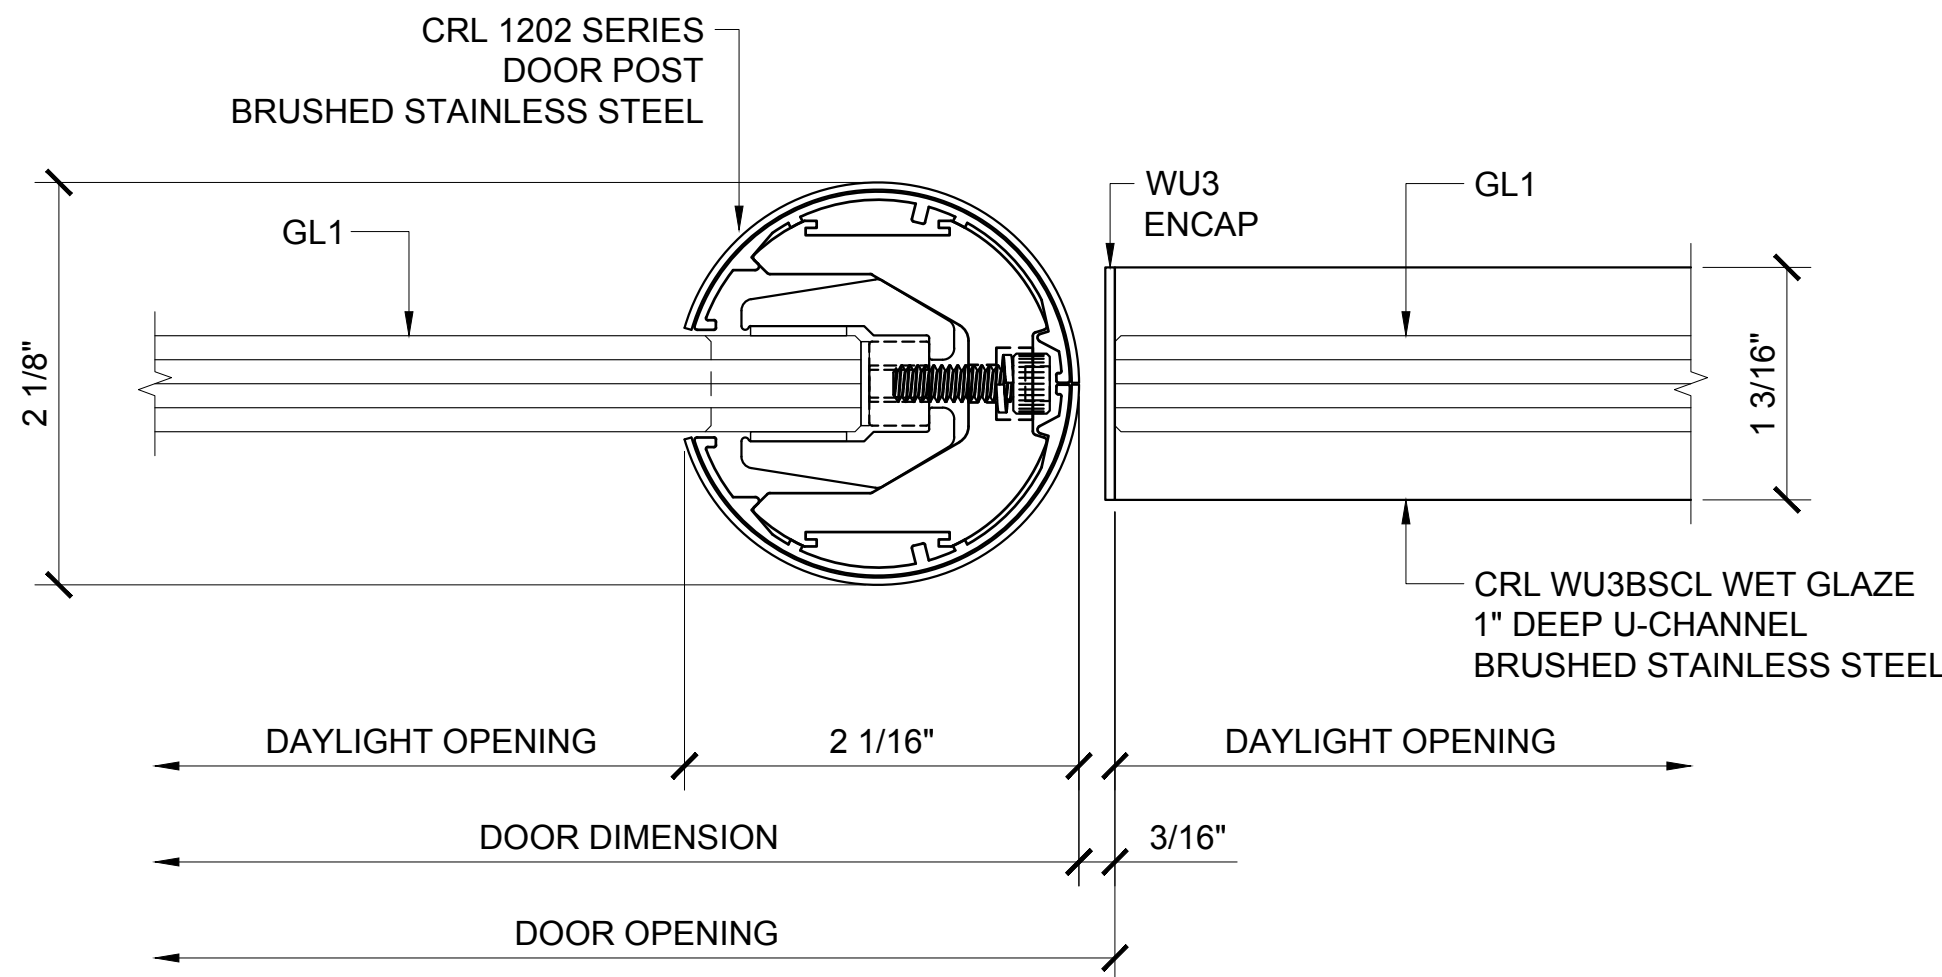

② DOOR PIVOT POST SECTION DETAIL

ARCH REF: 1'-0"=1'-0"

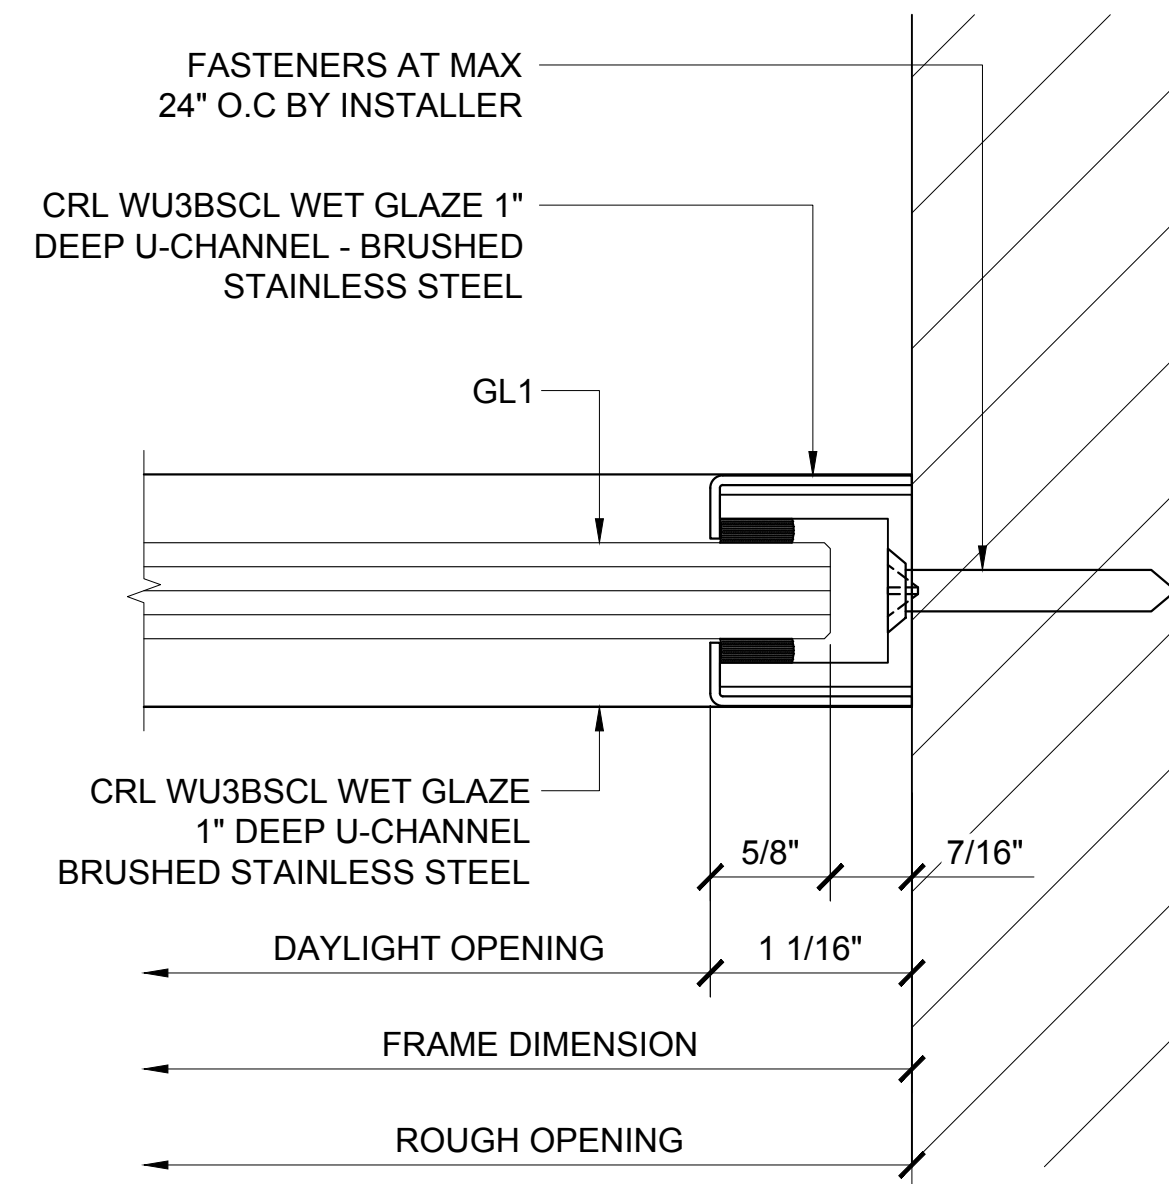

③ WALL JAMB DETAIL

ARCH REF: 1'-0"=1'-0"

Revisions By:

CRL
US ALUMINUM
C.R. LAURENCE CO. ARCHITECTURAL PRODUCTS
2503 E. Vernon Avenue, Los Angeles, CA 90058-1897
PH (800) 421-6144 FX 800-587-7301 www.crlaurence.com

Discription:
1202 SERIES SWINGING
SINGLE GLASS DOORS
W/ TRANSOM & W/ SIDELITE
ON ONE SIDE

Drawn By: AAD

Date: 10/14/16

Scale: AS NOTED

File Name: 4-1202 Series Swinging
Single Glass Doors - W Transom &
W Sidelite.dwg

Sheet

4.10



CAL[®]

USE ALUMINUM


C.R. LAURENCE CO. ARCHITECTURAL PRODUCTS
2535 E. Varian Avenue, Los Angeles, CA 90058-1897
PH (800) 421-6144 FX (800-387-7501) www.clarence.com

Description:
1202 SERIES SWINGING
SINGLE GLASS DOORS
W/ TRANSOM & W/ SIDELITE
ON ONE SIDE

Drawn By: AAD	
Date:	10/14/16
Scale:	AS NOTED
File Name: 4-1202 Series Swinging Single Glass Doors - W Transom & W Sidelite.dwg	


Sheet

1.11

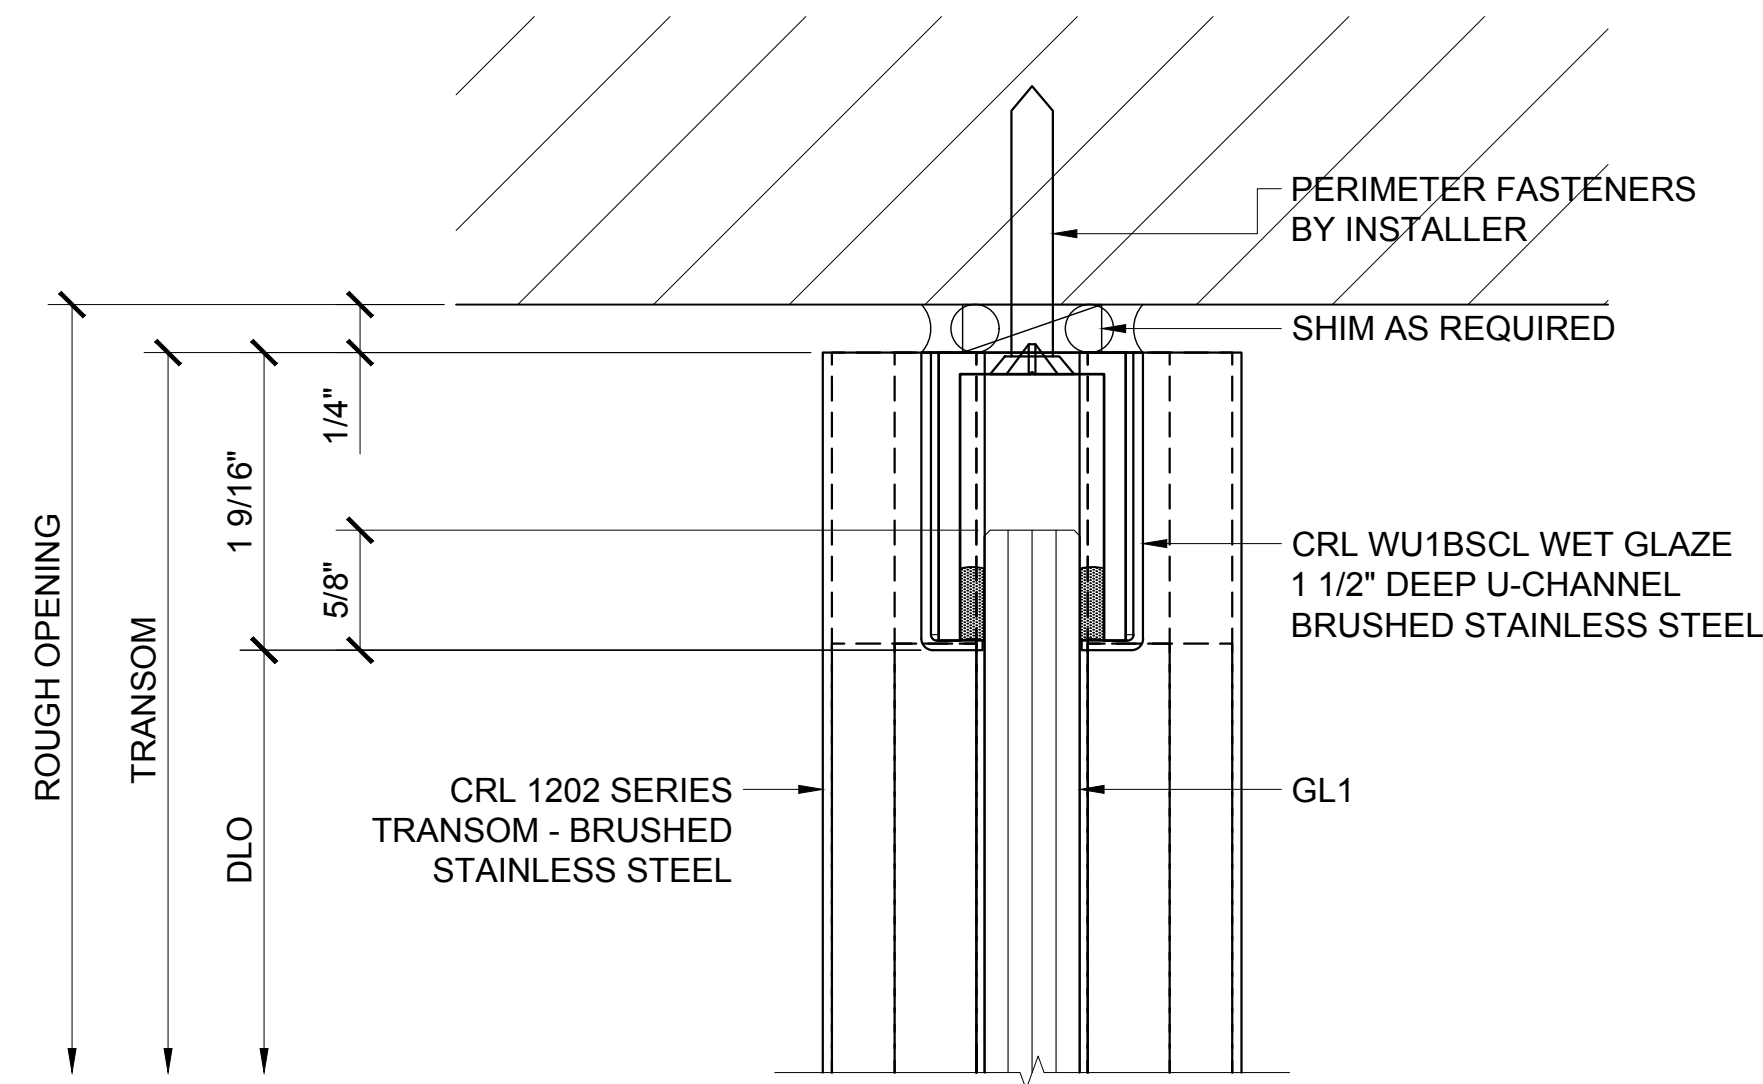


① TRANSOM HEAD DETAIL

ARCH REF: 1'-0"=1'-0"

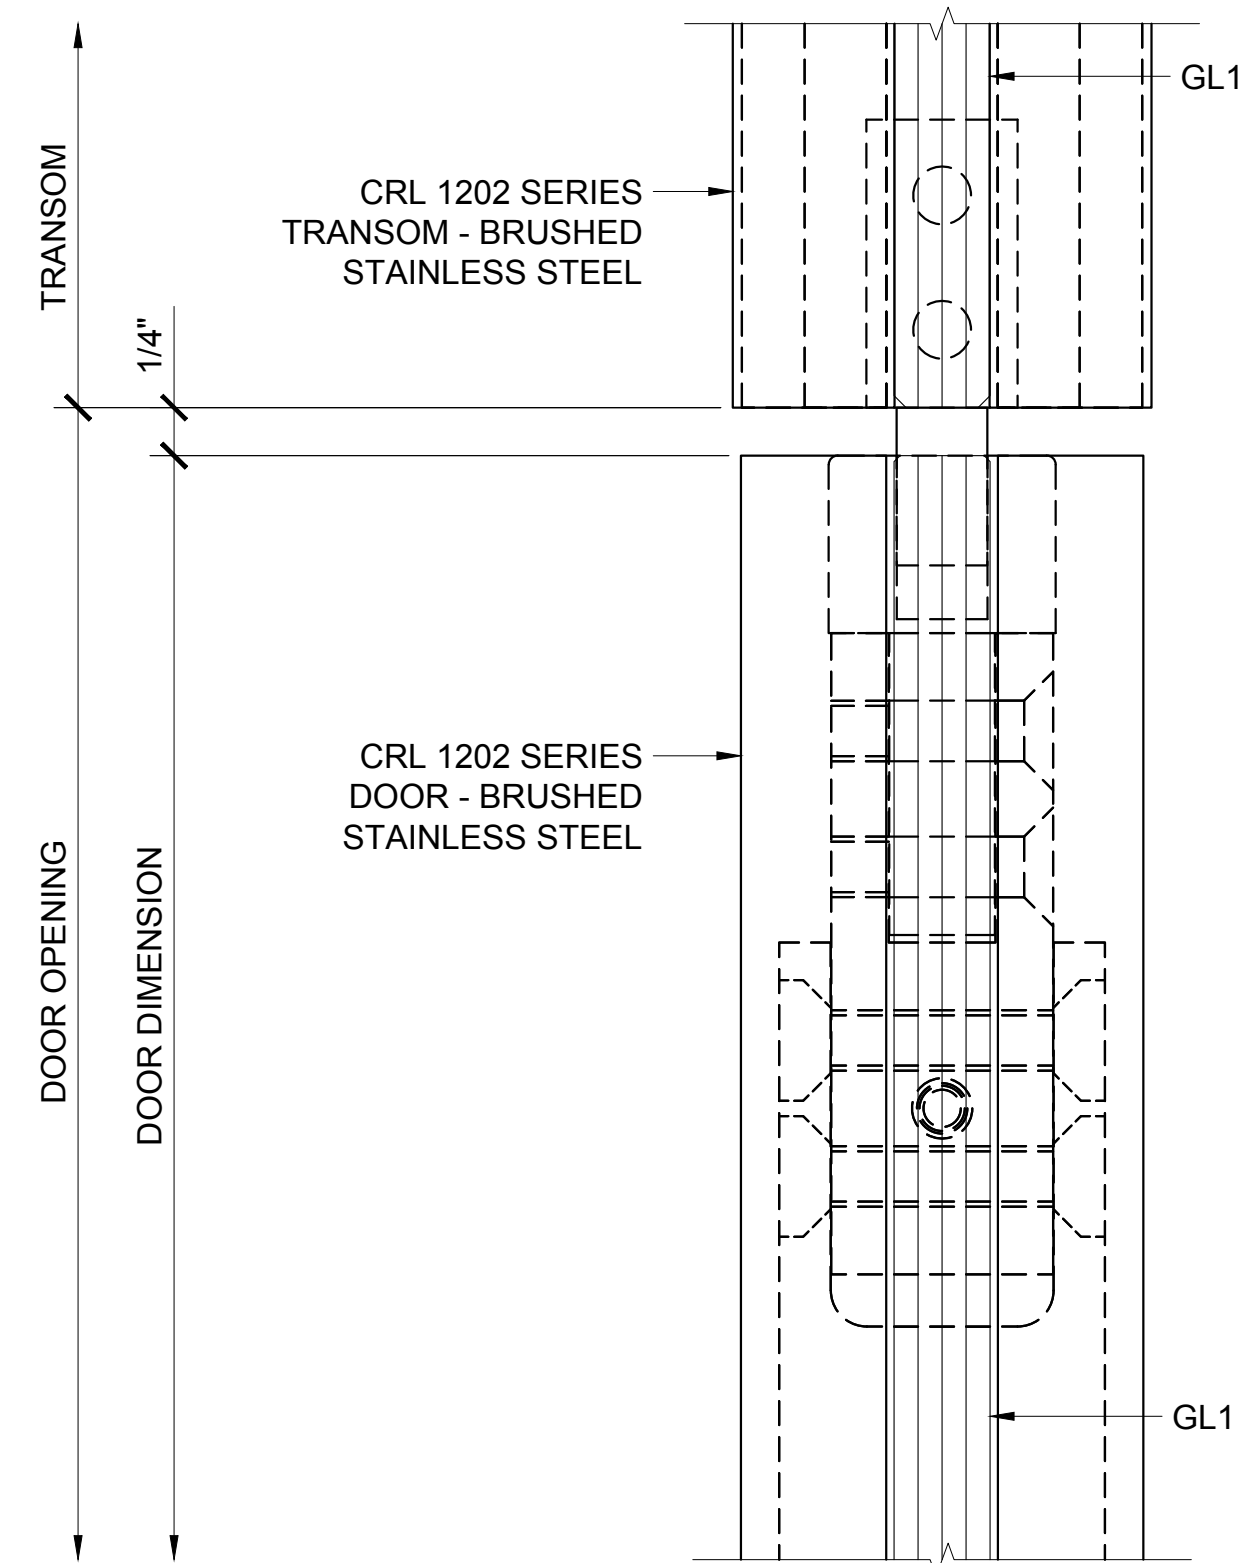


② DOOR HEAD AT TRANSOM DETAIL

ARCH REF: 1'-0"=1'-0"

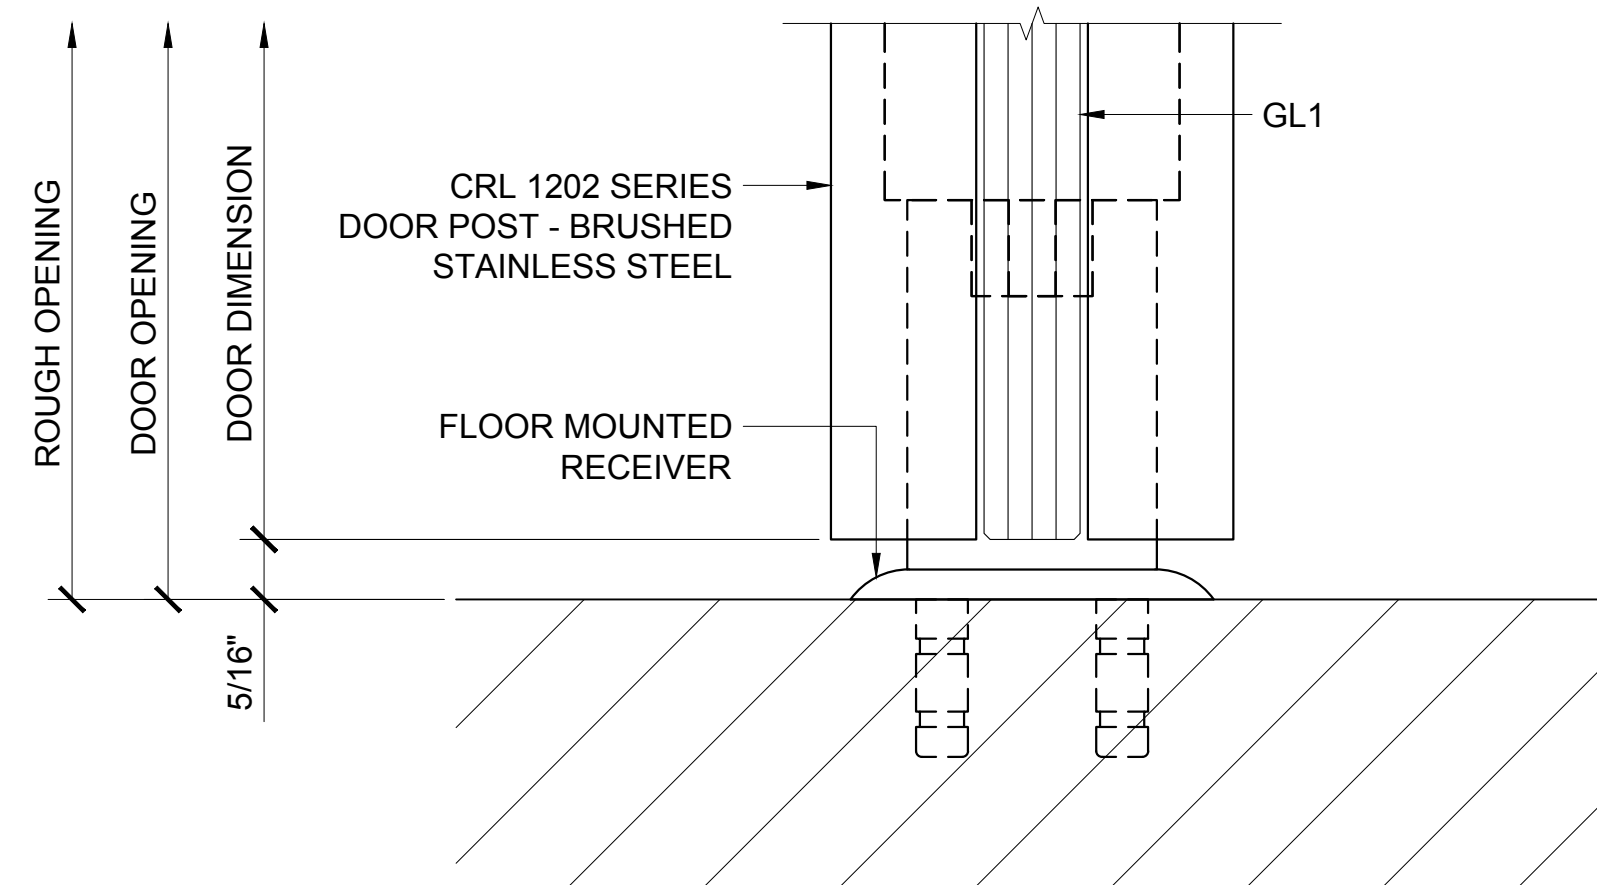


③ DOOR SILL DETAIL

ARCH REF: 1'-0"=1'-0"

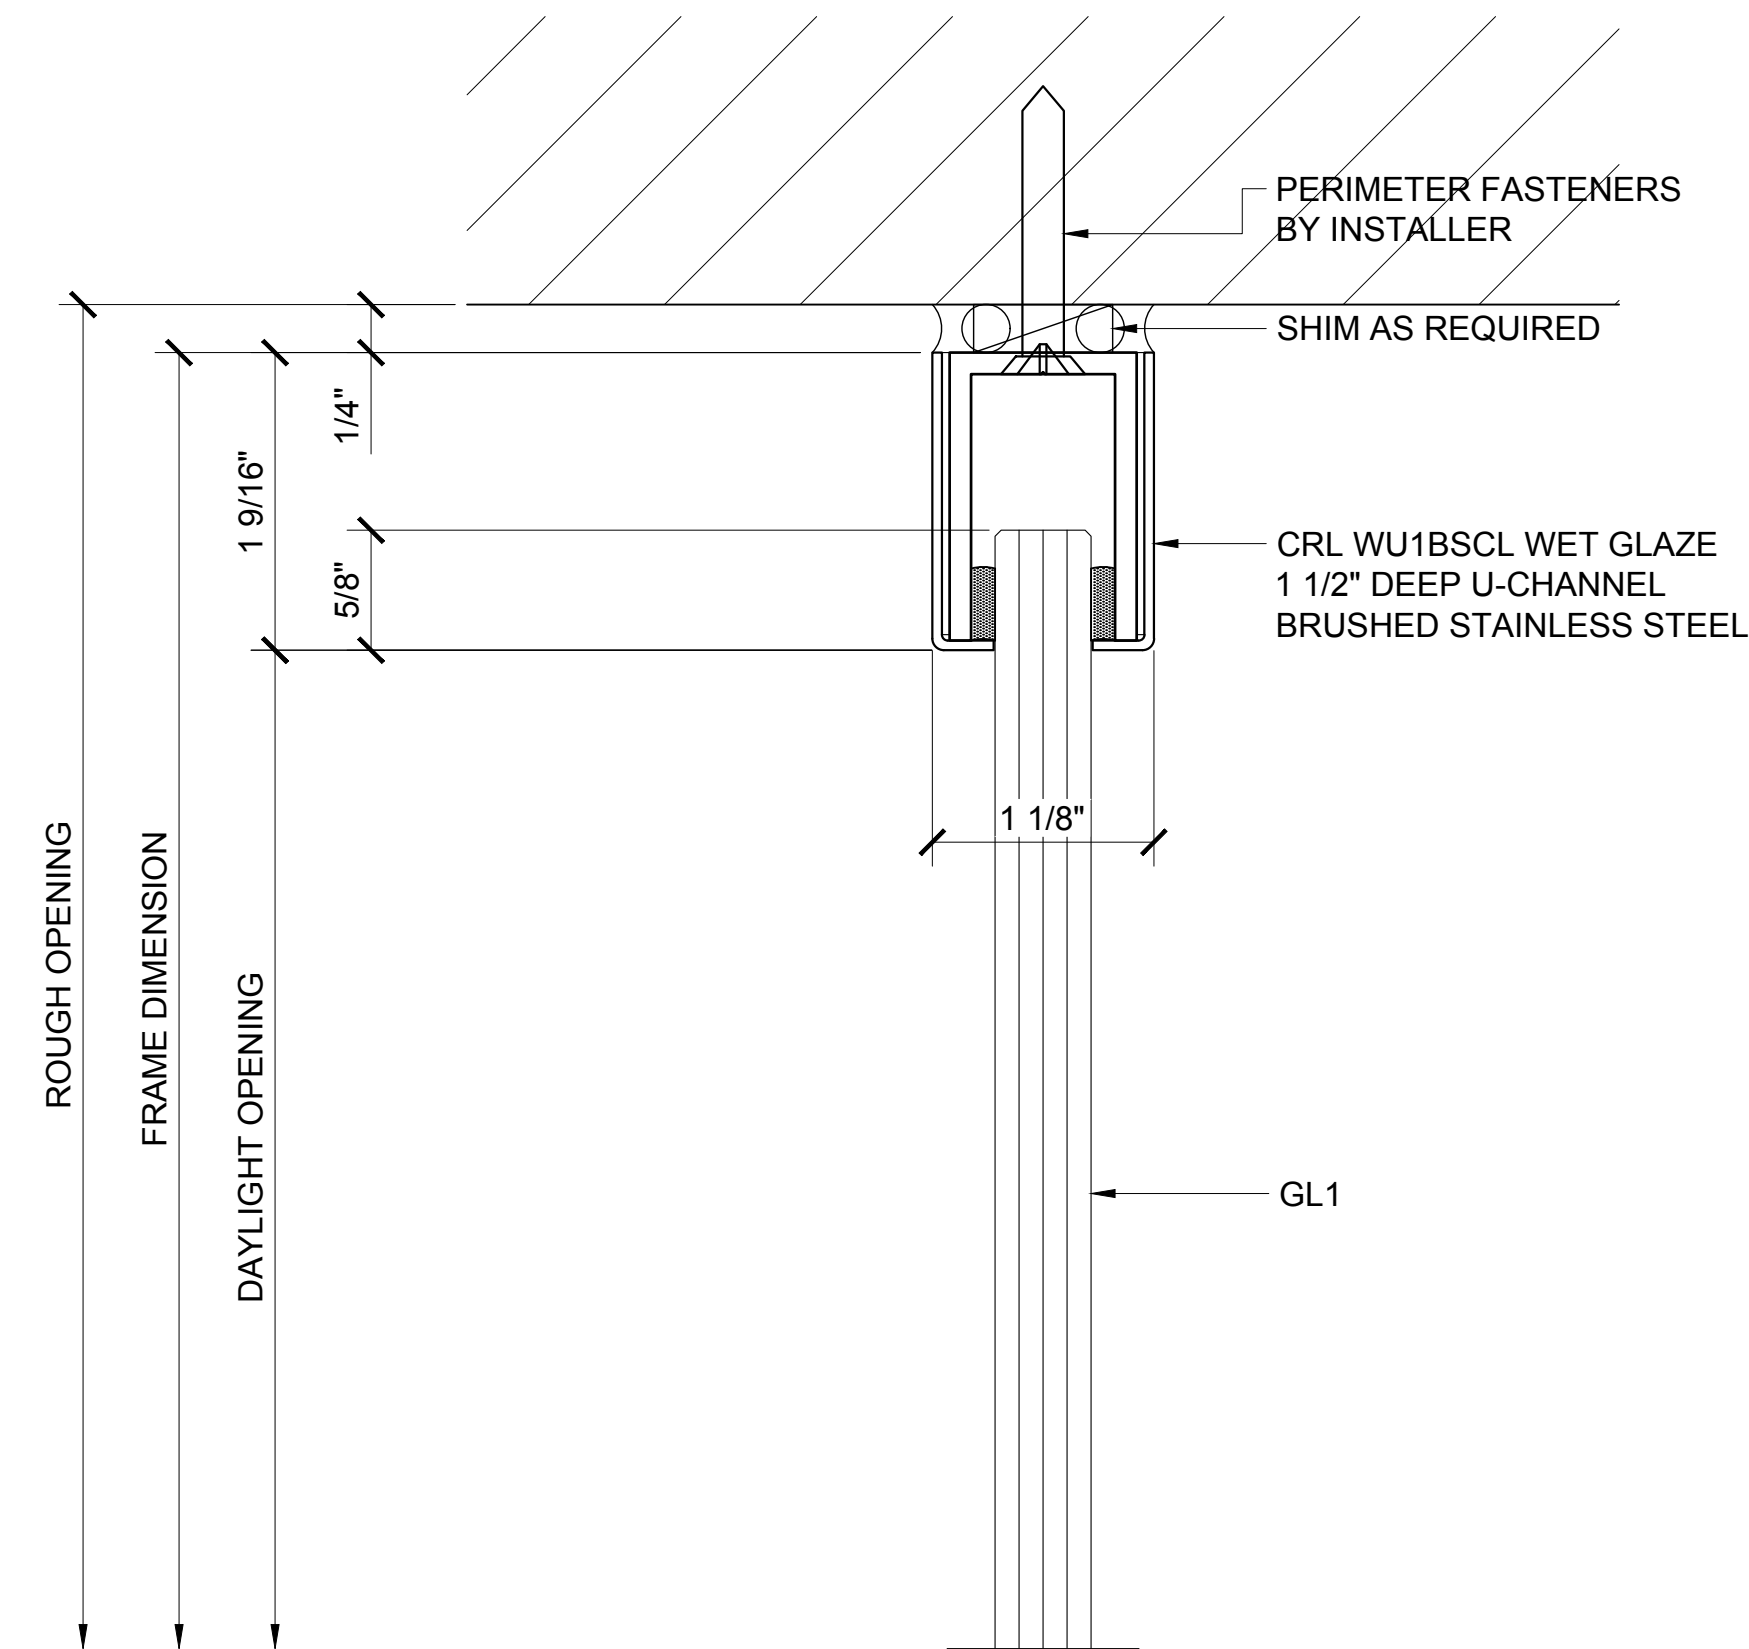

④ SIDELITE HEAD DETAIL

ARCH REF: 1'-0"=1'-0"

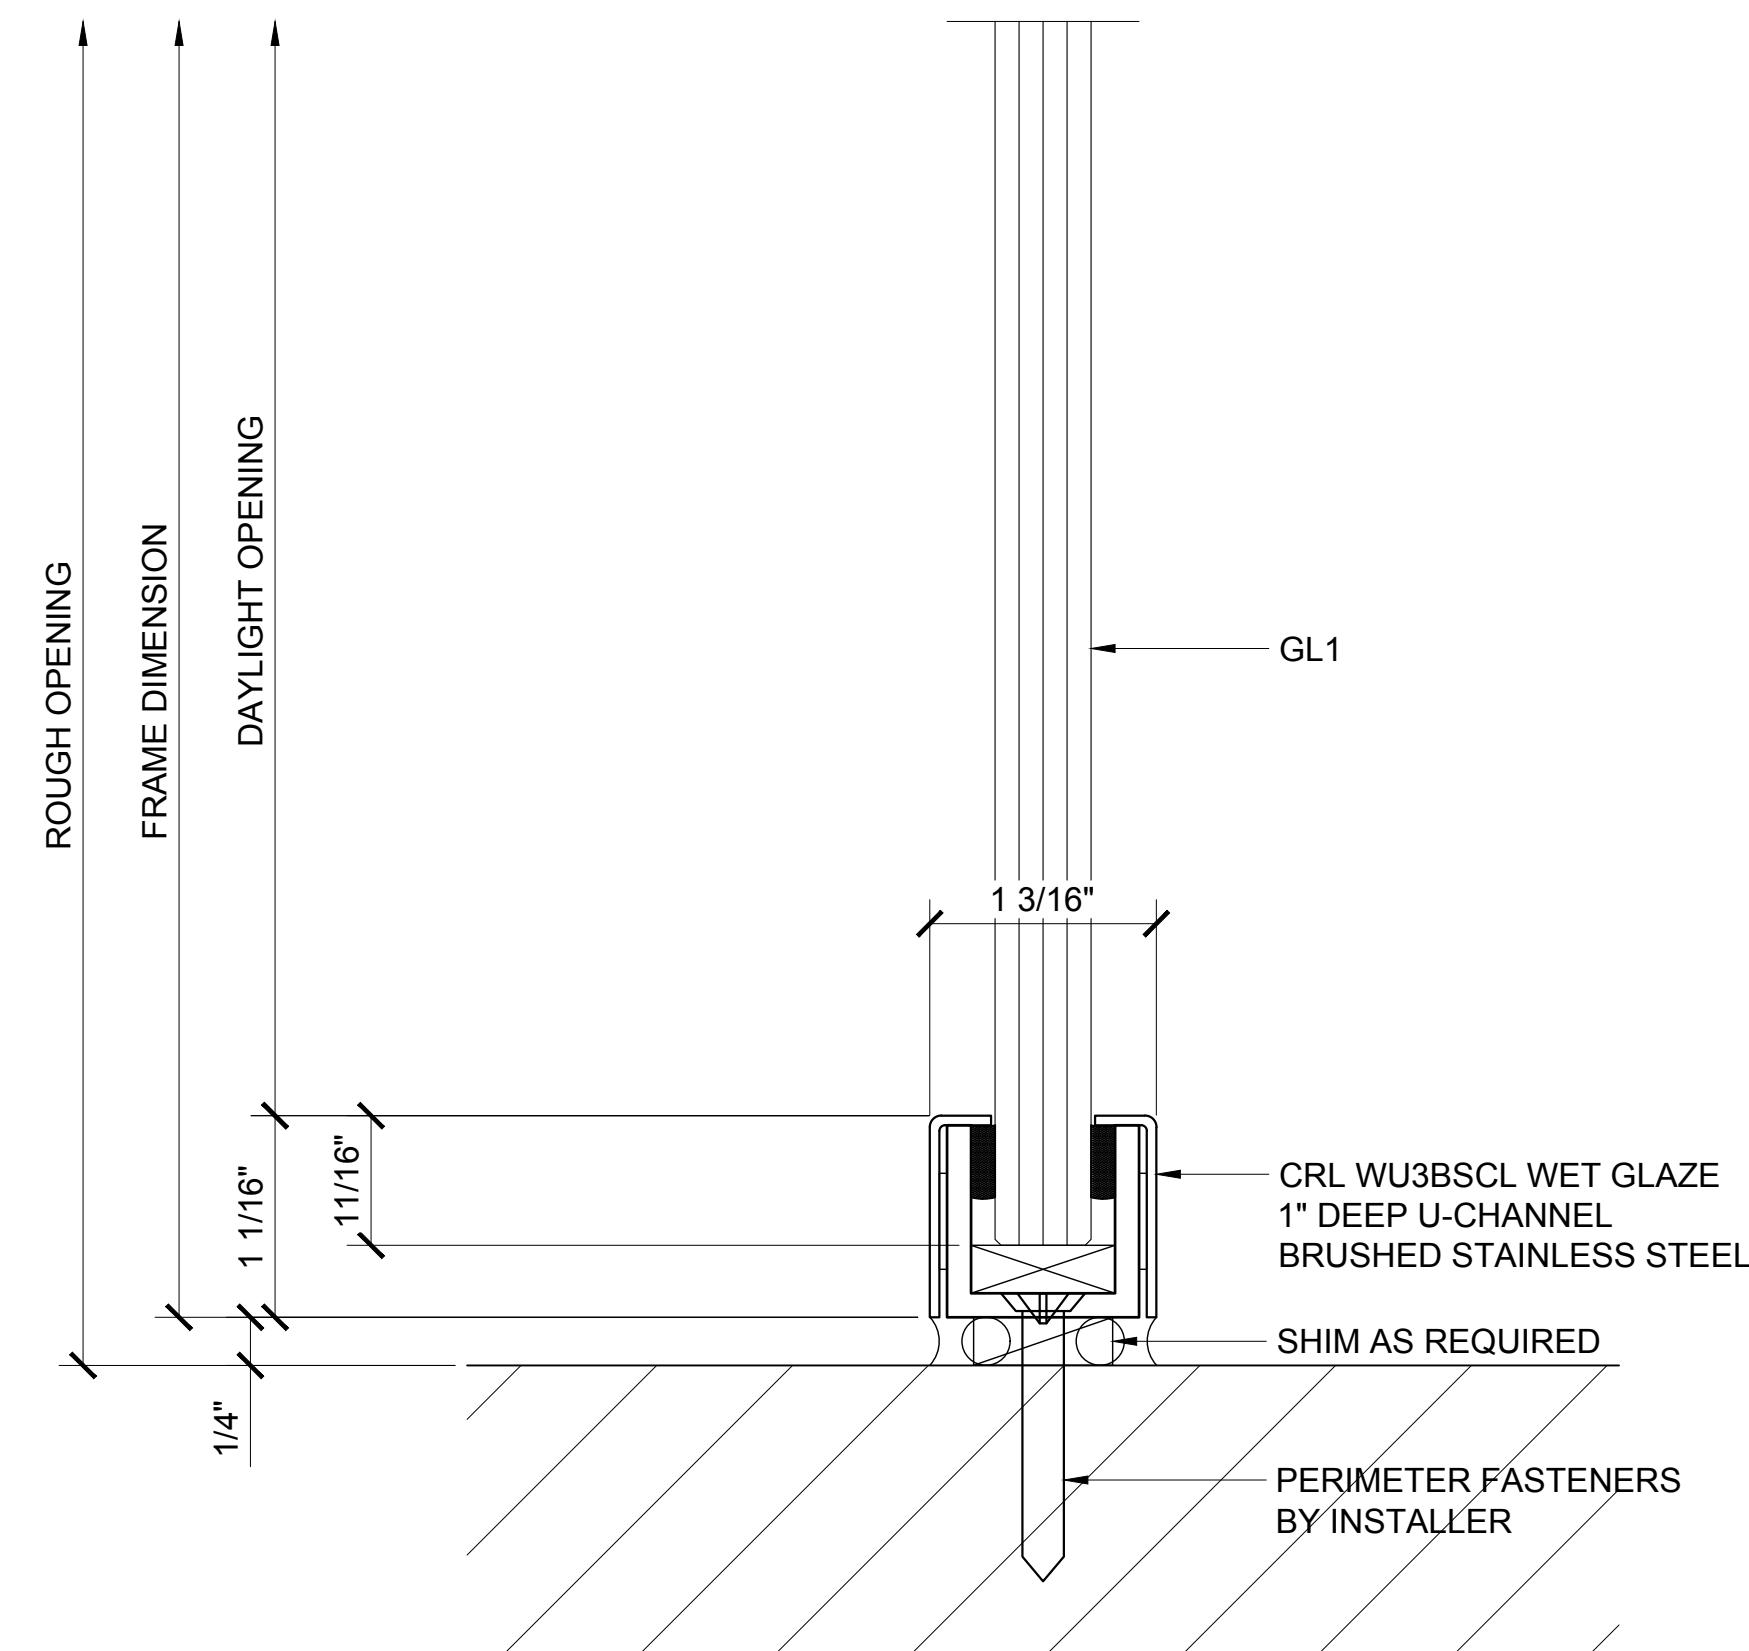

⑤ SIDELITE SILL DETAIL

ARCH REF: 1'-0"=1'-0"

Revisions By:


CRL
ALUMINUM
C.R. LAURENCE CO. ARCHITECTURAL PRODUCTS
2503 E. Vernon Avenue, Los Angeles, CA 90058-1897
PH (800) 421-6144 FX (800) 587-7301 www.crlaurence.com

Description:
1202 SERIES SWINGING
SINGLE GLASS DOORS
W/ TRANSOM & W/ SIDELITE
ON ONE SIDE


Drawn By: AAD
Date: 10/14/16
Scale: AS NOTED
File Name: 4-1202 Series Swinging
Single Glass Doors - W Transom &
W Sidelite.dwg

Sheet


2.11

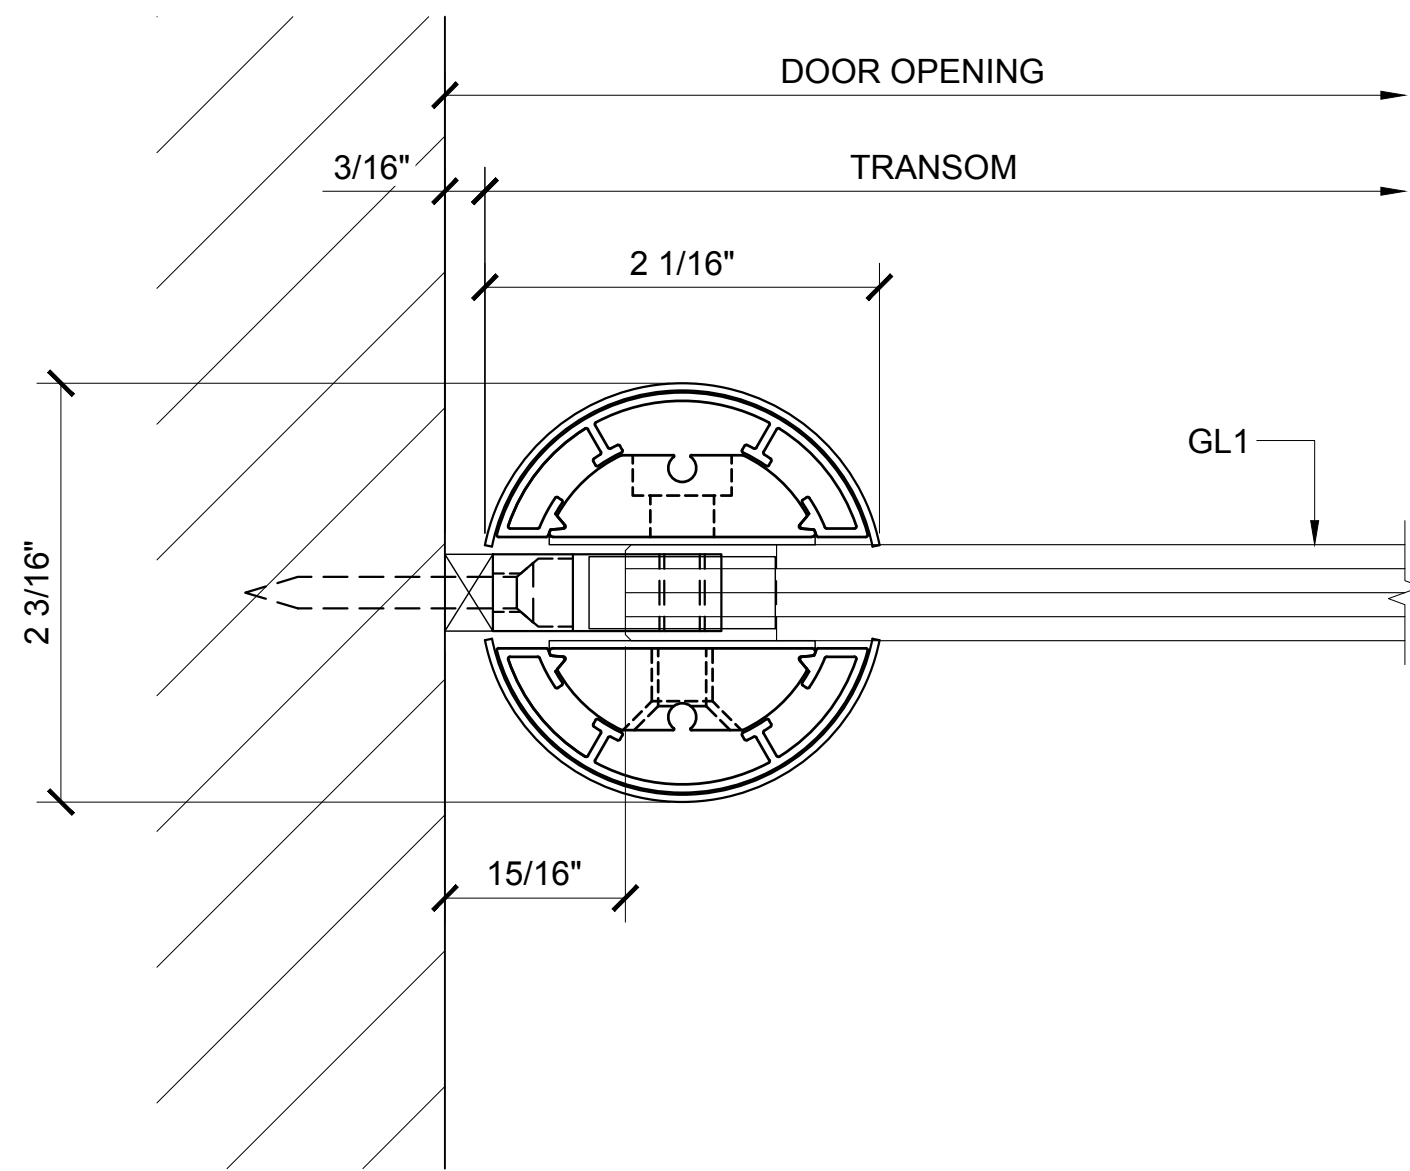


④ TRANSOM POST SECTION AT WALL DETAIL
 ARCH REF: 1'-0"=1'-0"

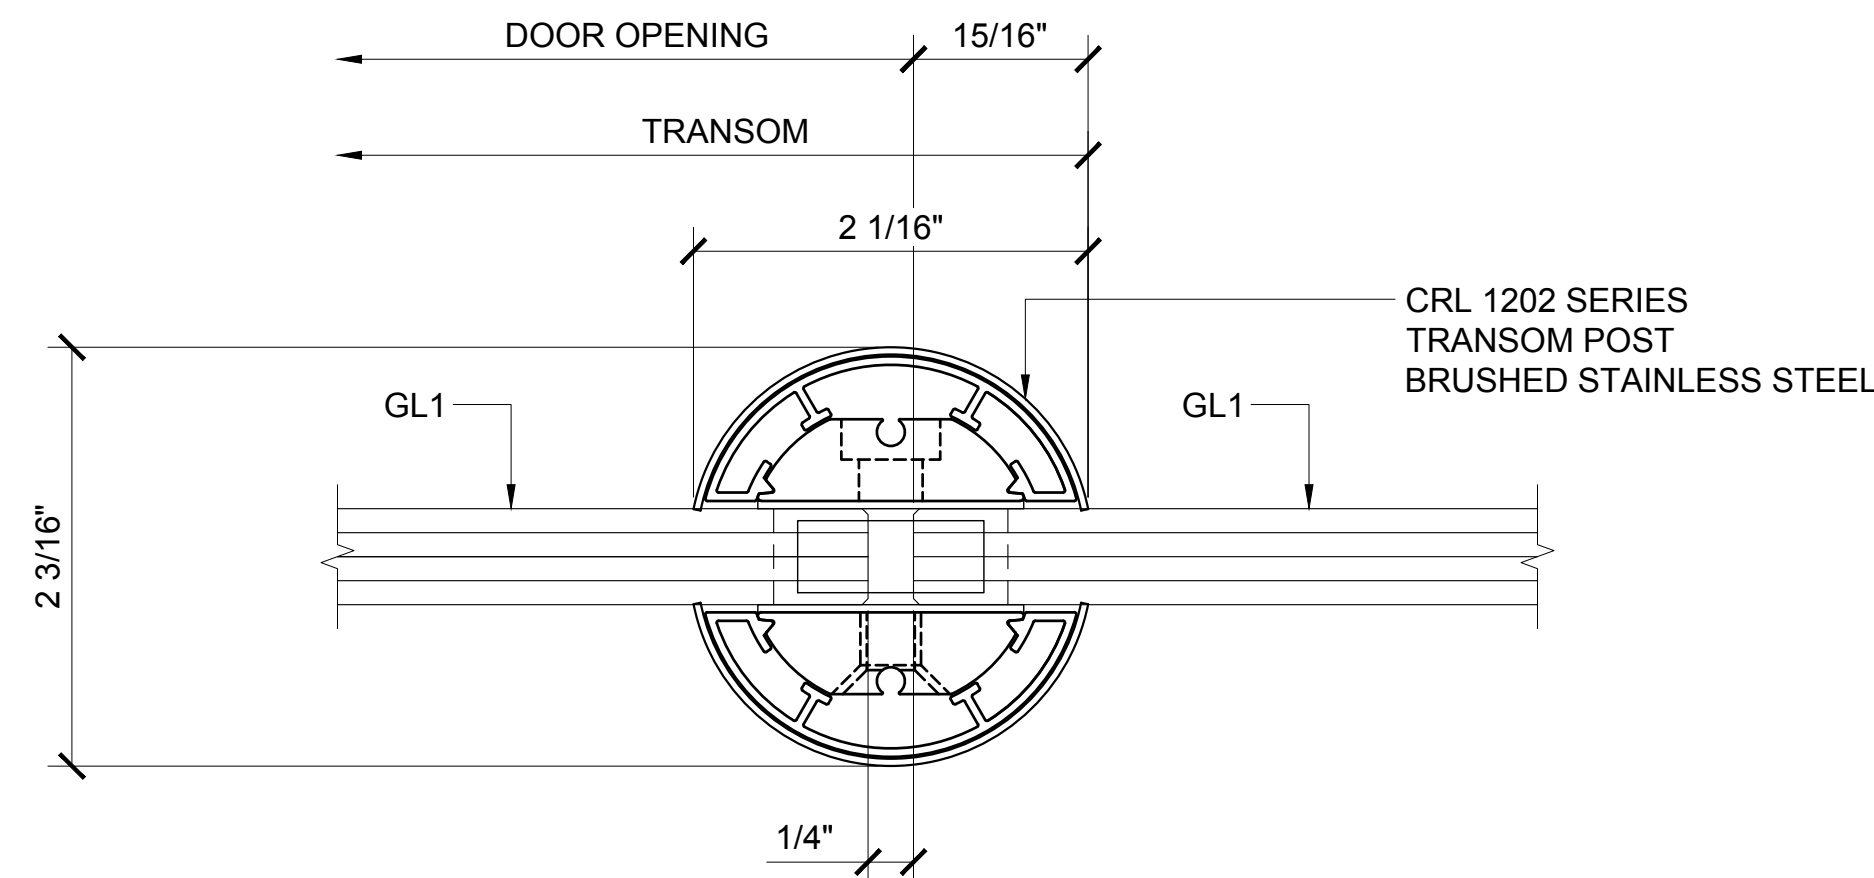


⑤ TRANSOM POST SECTION AT SIDELITE DETAIL
 ARCH REF: 1'-0"=1'-0"

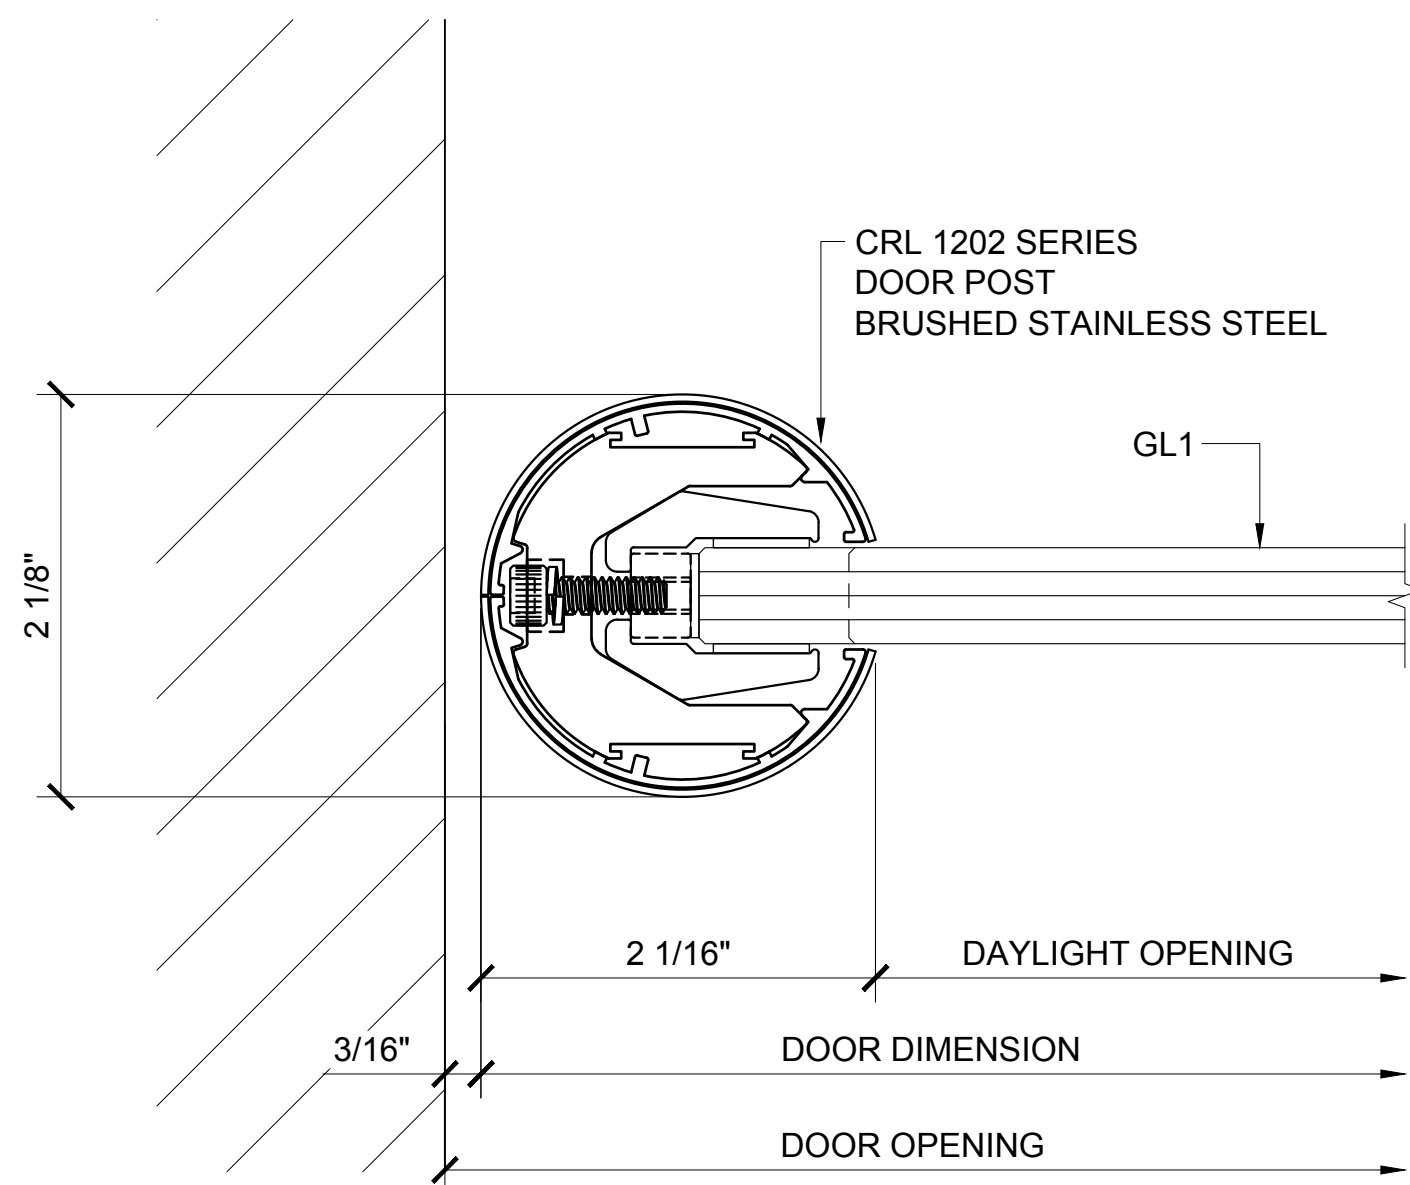


① DOOR PIVOT POST SECTION DETAIL
 ARCH REF: 1'-0"=1'-0"

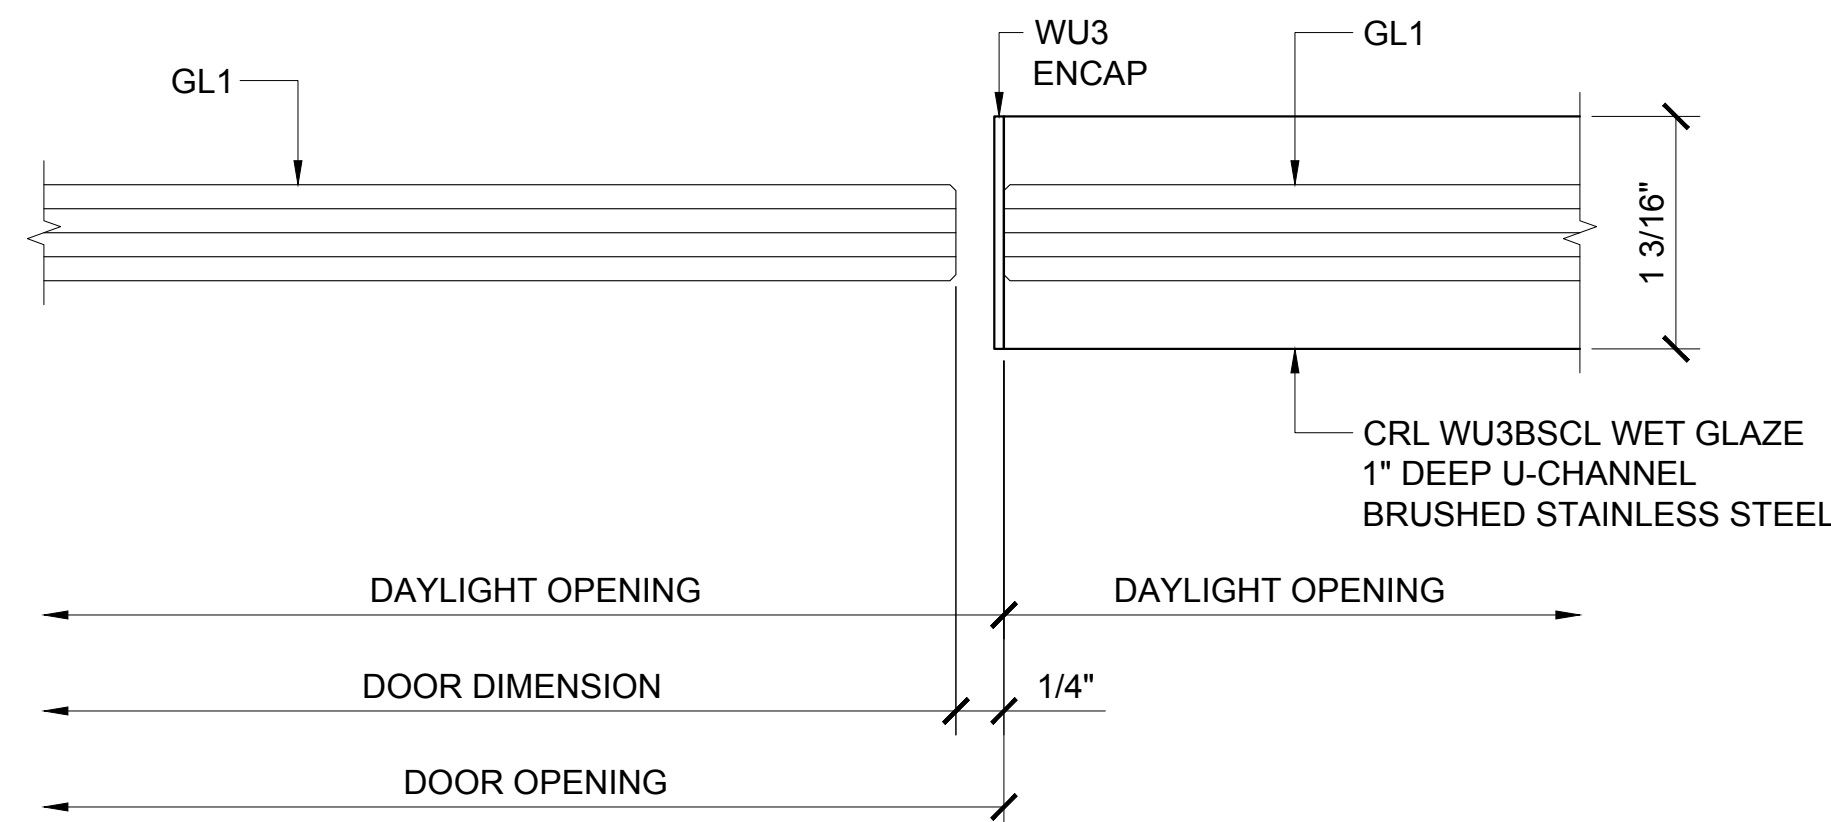


② DOOR JAMB AT SIDELITE
 ARCH REF: 1'-0"=1'-0"

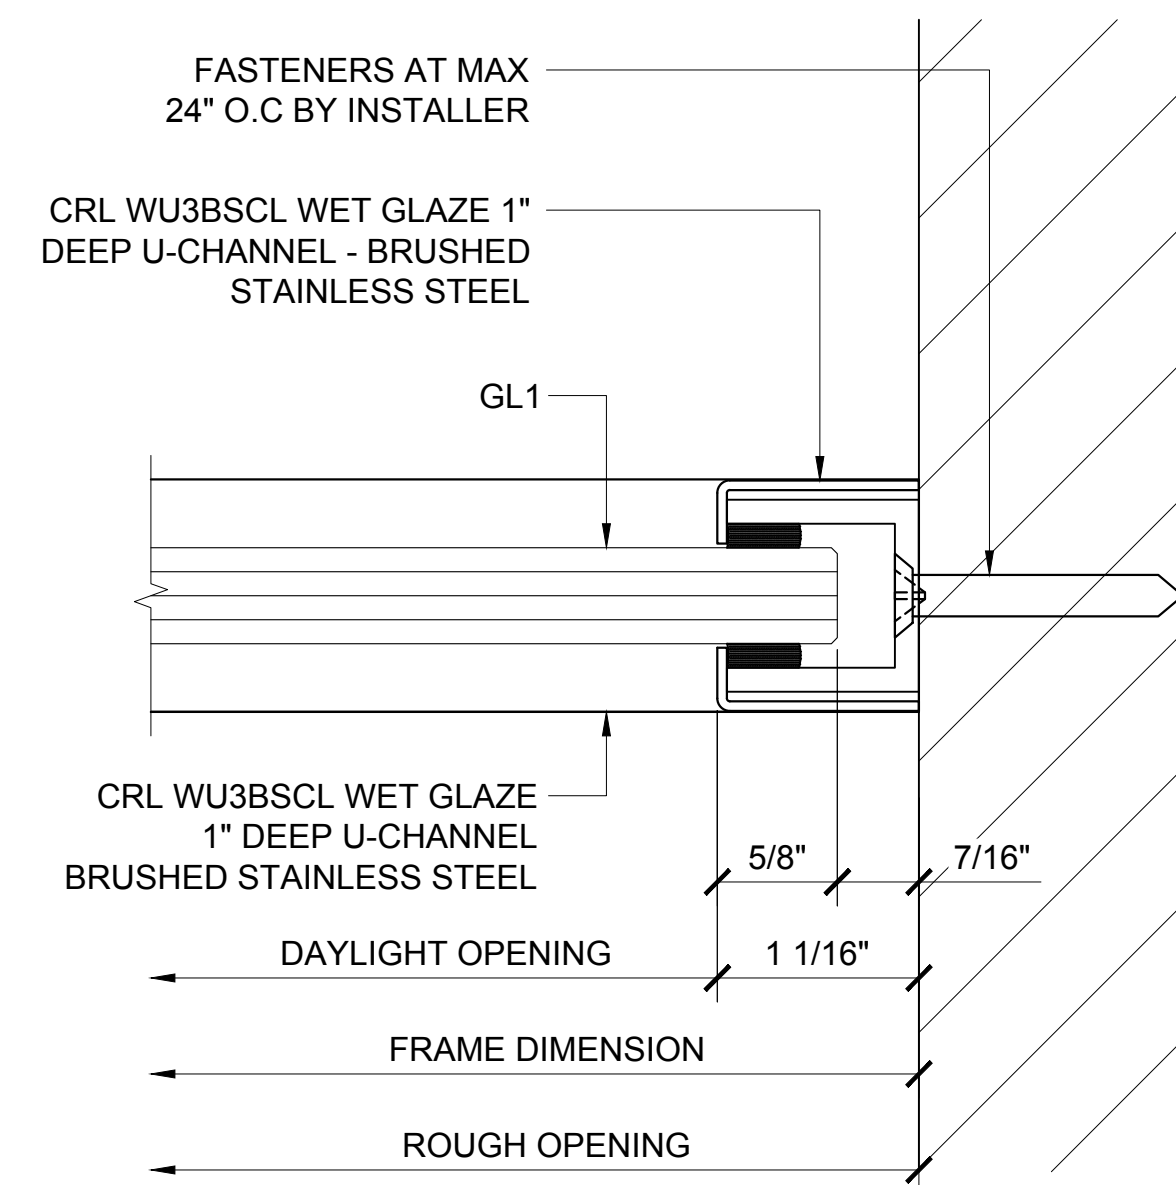


③ WALL JAMB DETAIL
 ARCH REF: 1'-0"=1'-0"

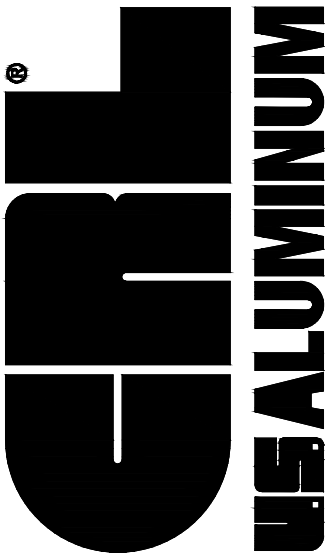Revisions By:	
 C.R. LAURENCE CO. ARCHITECTURAL PRODUCTS 2503 E. Vernon Avenue, Los Angeles, CA 90058-1897 PH (800) 421-6144 FX 800-587-7301 www.crlaurence.com	
Discription: 1202 SERIES SWINGING SINGLE GLASS DOORS W/ TRANSOM & W/ SIDELITE ON ONE SIDE	
Drawn By: AAD Date: 10/14/16 Scale: AS NOTED File Name: 4-1202 Series Swinging Single Glass Doors - W Transom & W Sidelite.dwg	
Sheet	
3.11	

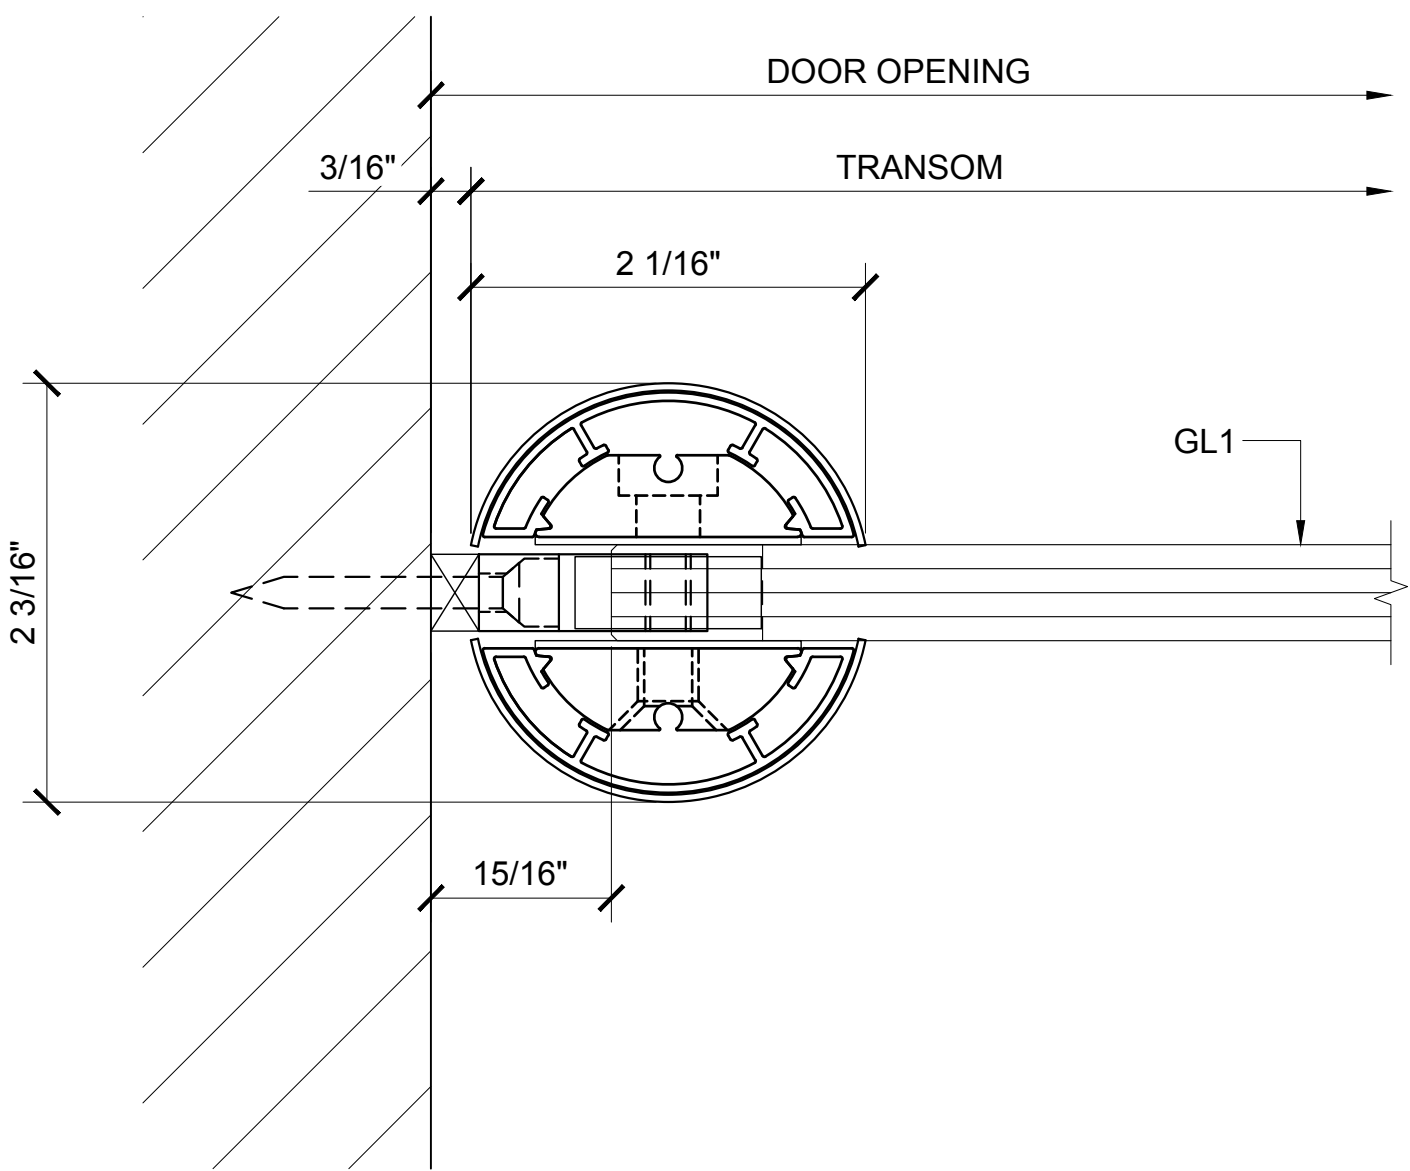


④ TRANSOM POST SECTION AT WALL DETAIL

ARCH REF: 1'-0"=1'-0"

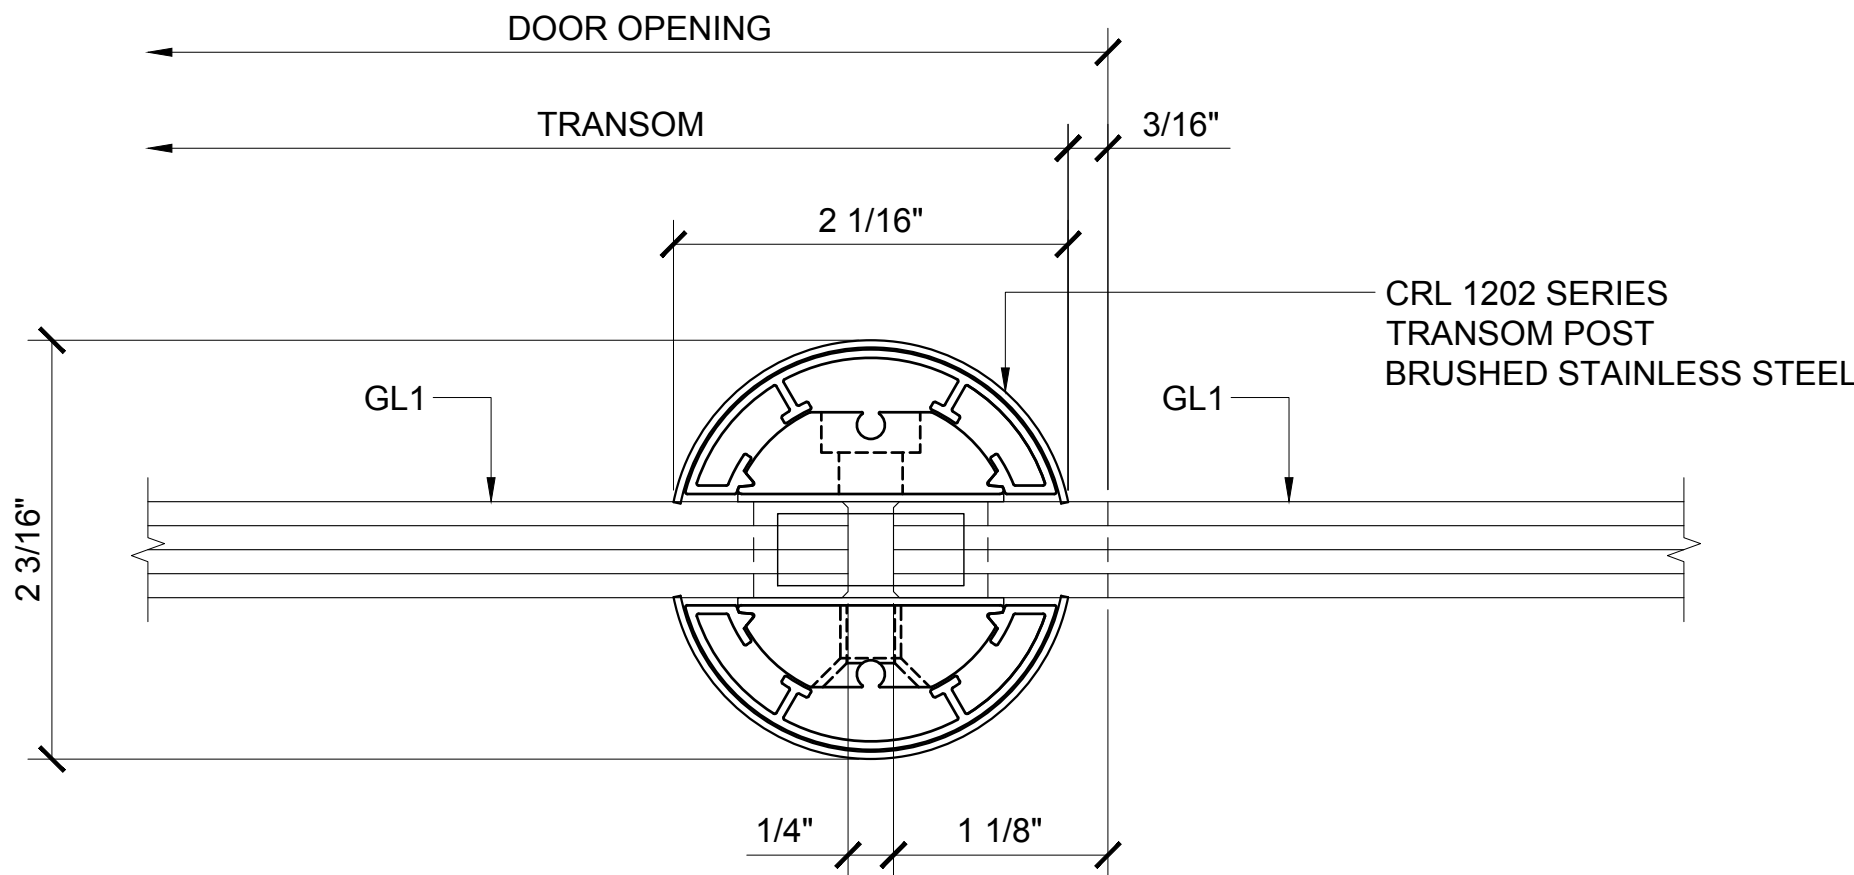


⑤ TRANSOM POST SECTION AT SIDELITE DETAIL

ARCH REF: 1'-0"=1'-0"

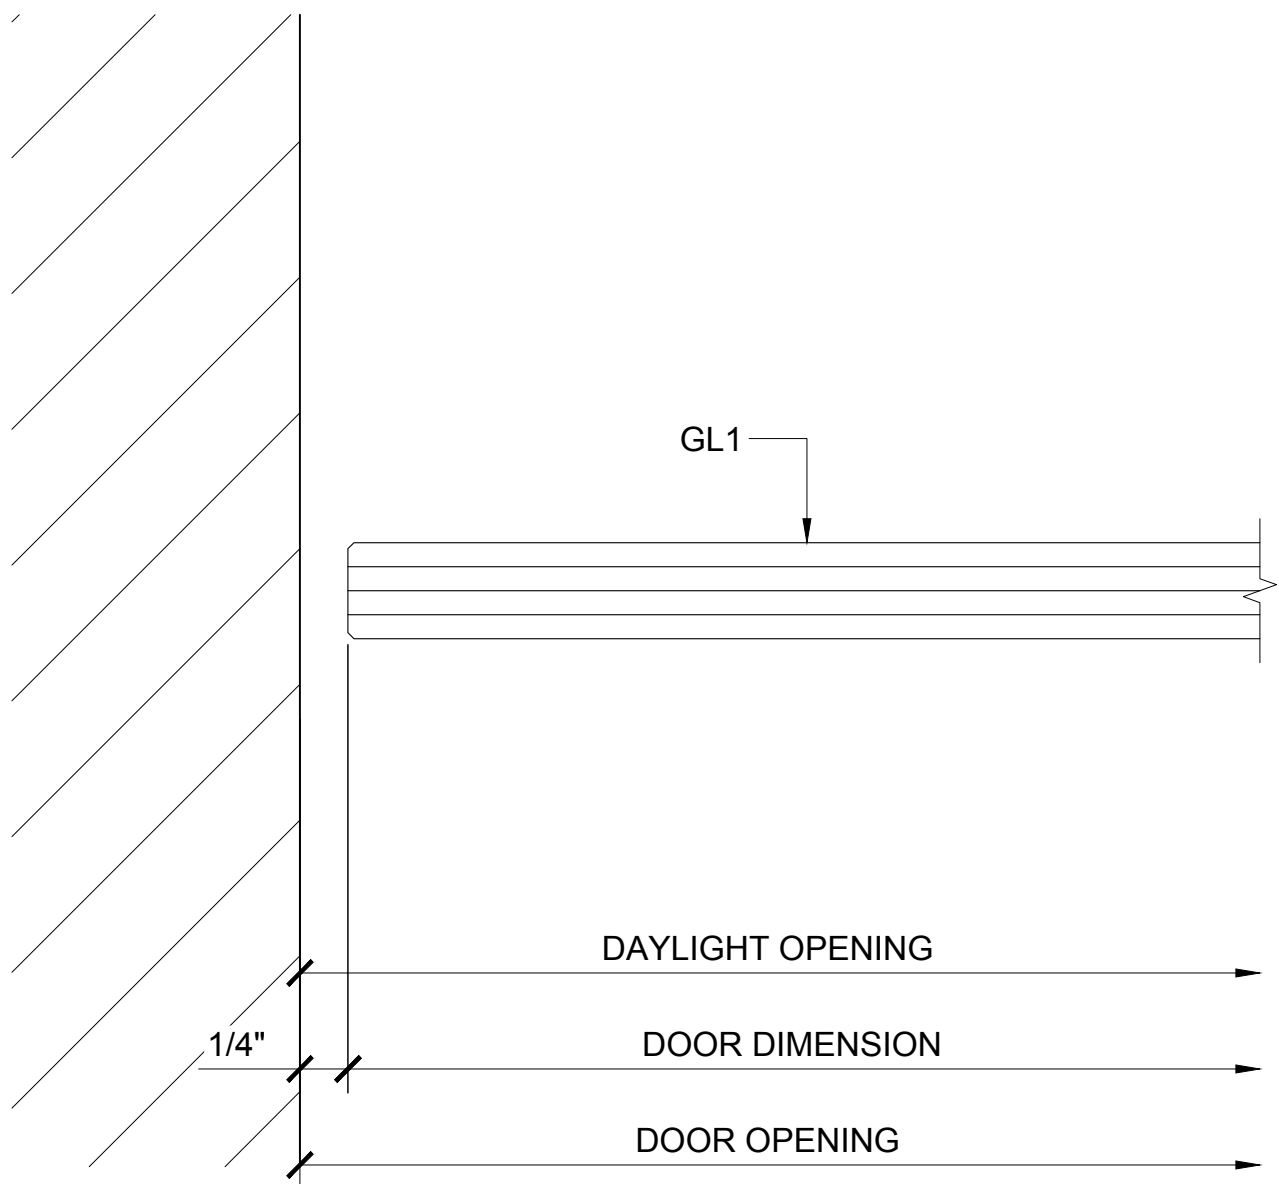


① DOOR JAMB AT WALL

ARCH REF: 1'-0"=1'-0"

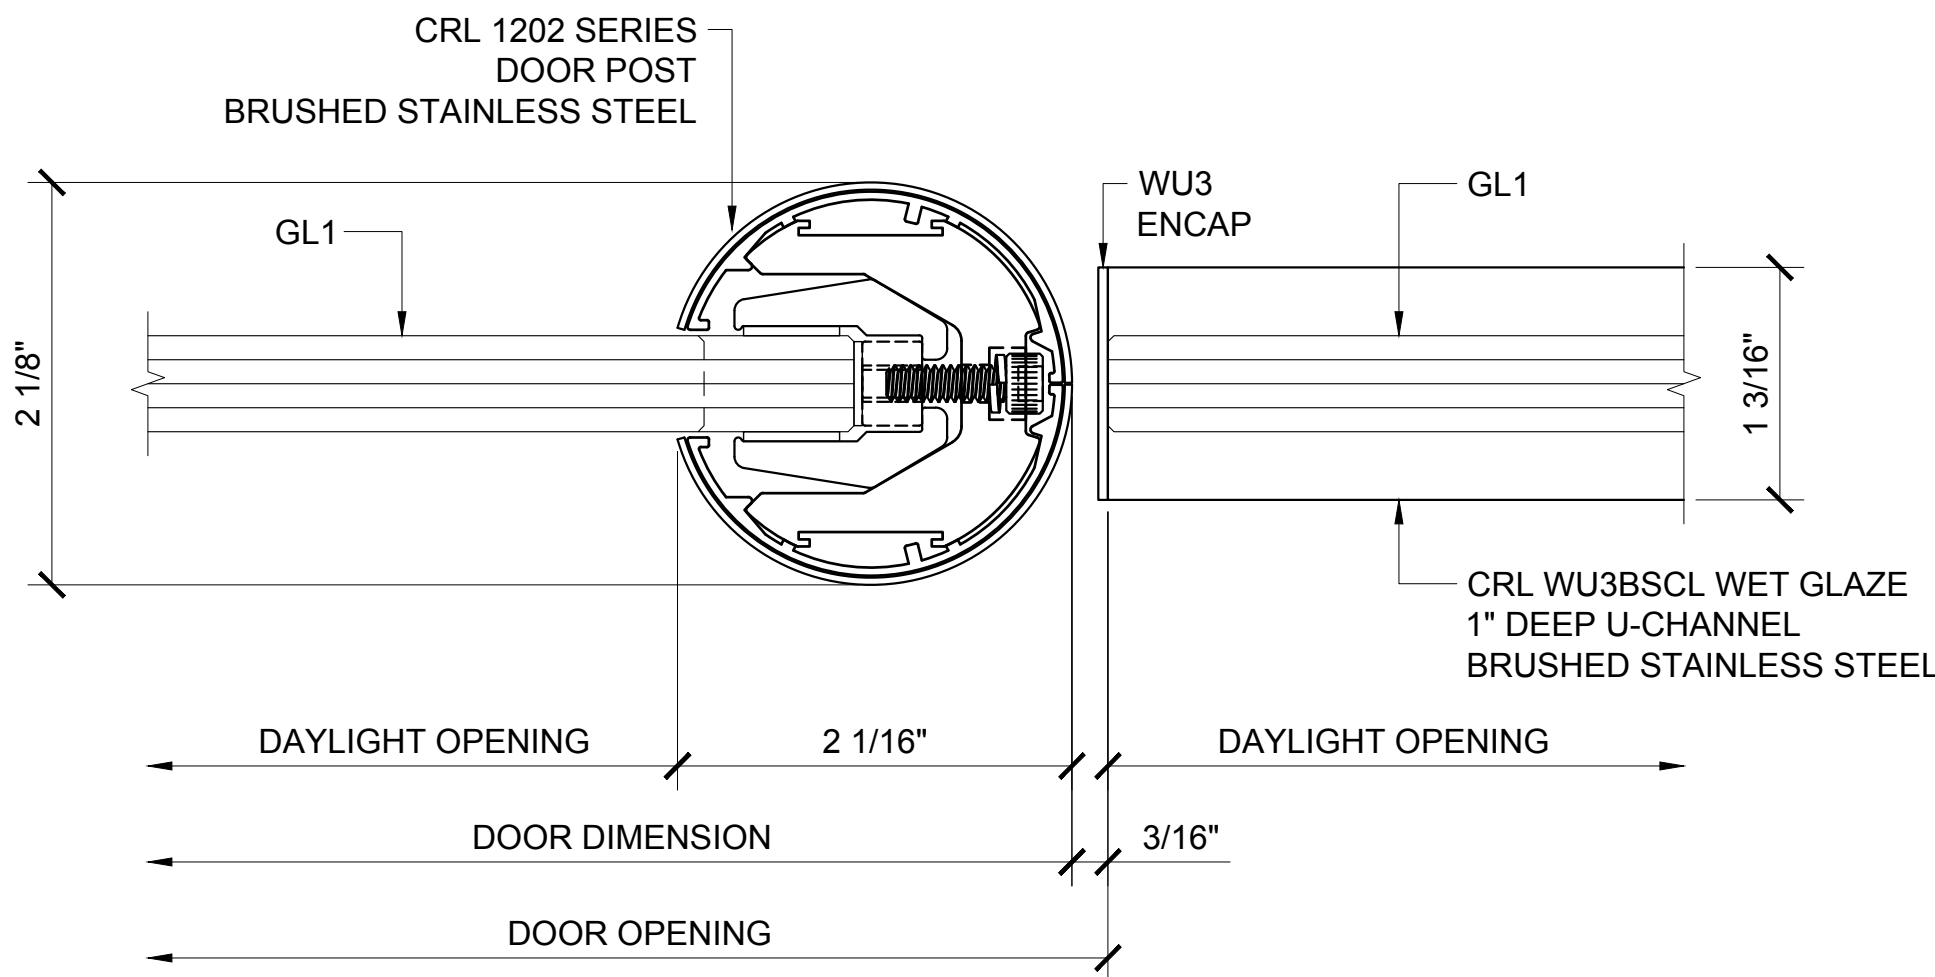

② DOOR PIVOT POST SECTION DETAIL

ARCH REF: 1'-0"=1'-0"

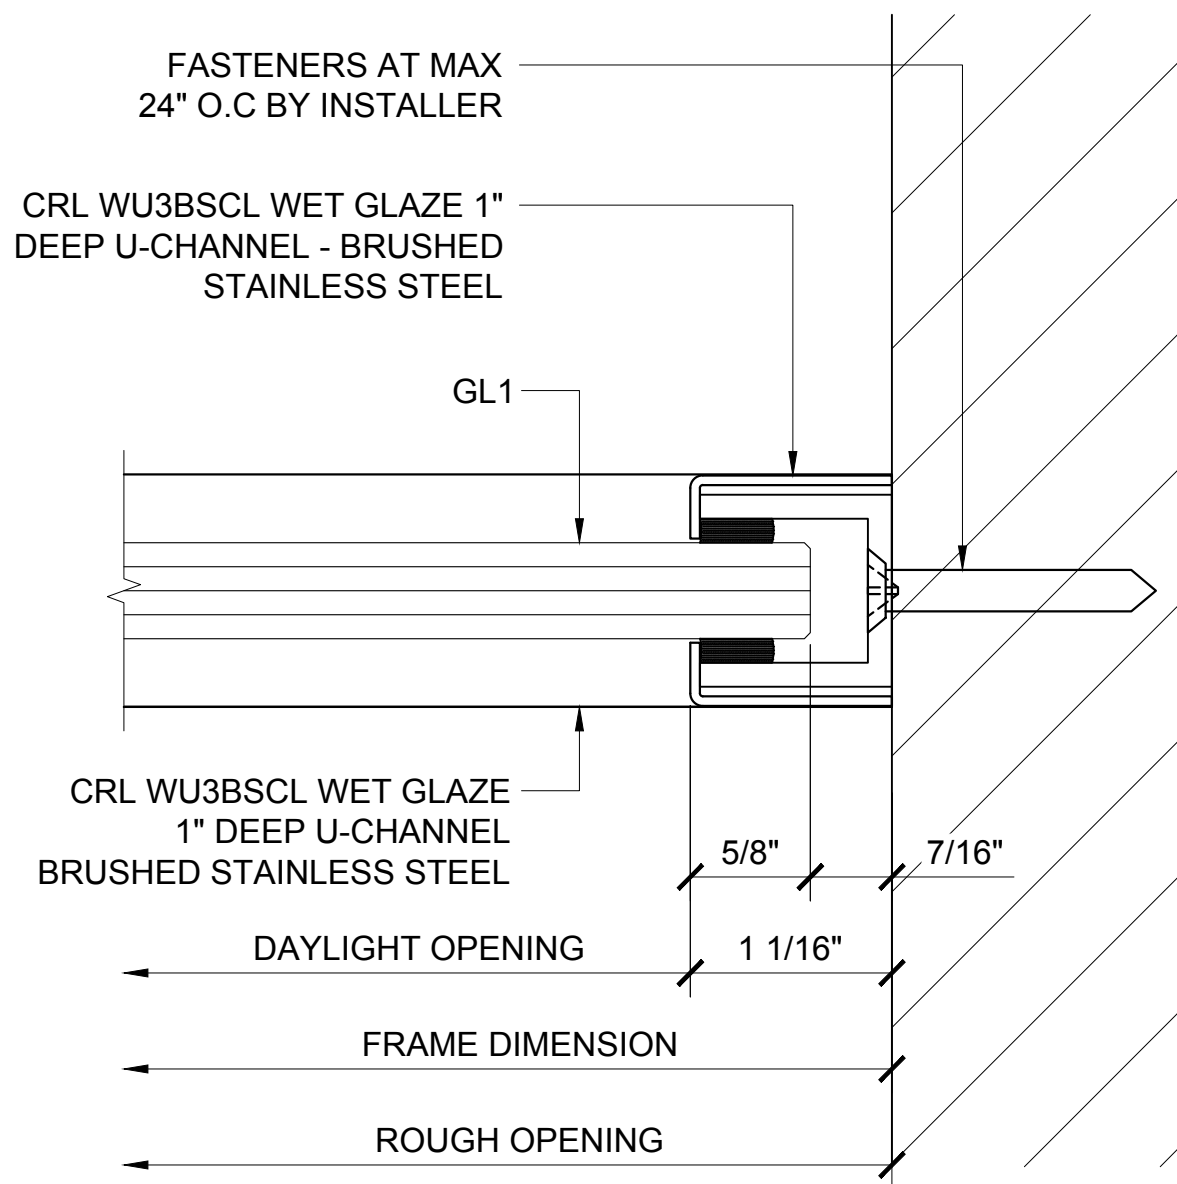

③ WALL JAMB DETAIL

ARCH REF: 1'-0"=1'-0"

Revisions By:



Discription:
1202 SERIES SWINGING
SINGLE GLASS DOORS
W/ TRANSOM & W/ SIDELITE
ON ONE SIDE

Drawn By: AAD

Date: 10/14/16


Scale: AS NOTED

File Name: 4-1202 Series Swinging
Single Glass Doors - W Transom &
W Sidelite.dwg

Sheet




1202 SERIES SWINGING SINGLE GLASS DOORS - W/ LARGE TRANSOM & W/ SIDELITE
23 3/16" MIN TO 27 1/8" MAX HEIGHT

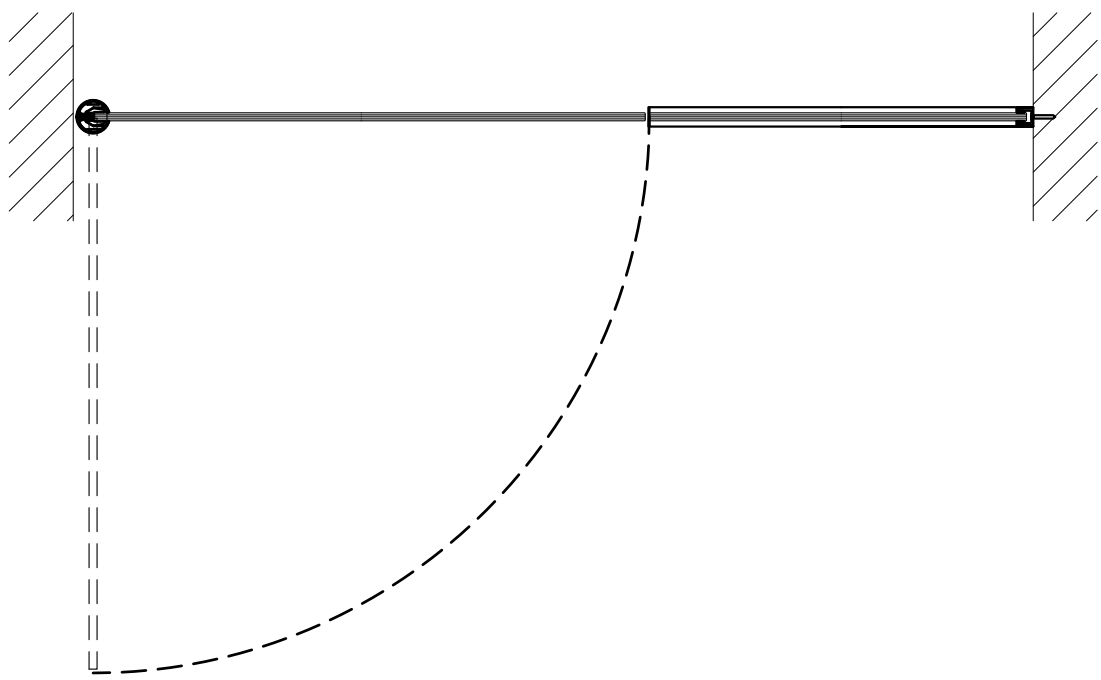


1 PLAN

ARCH REF: 1"=1'-0"

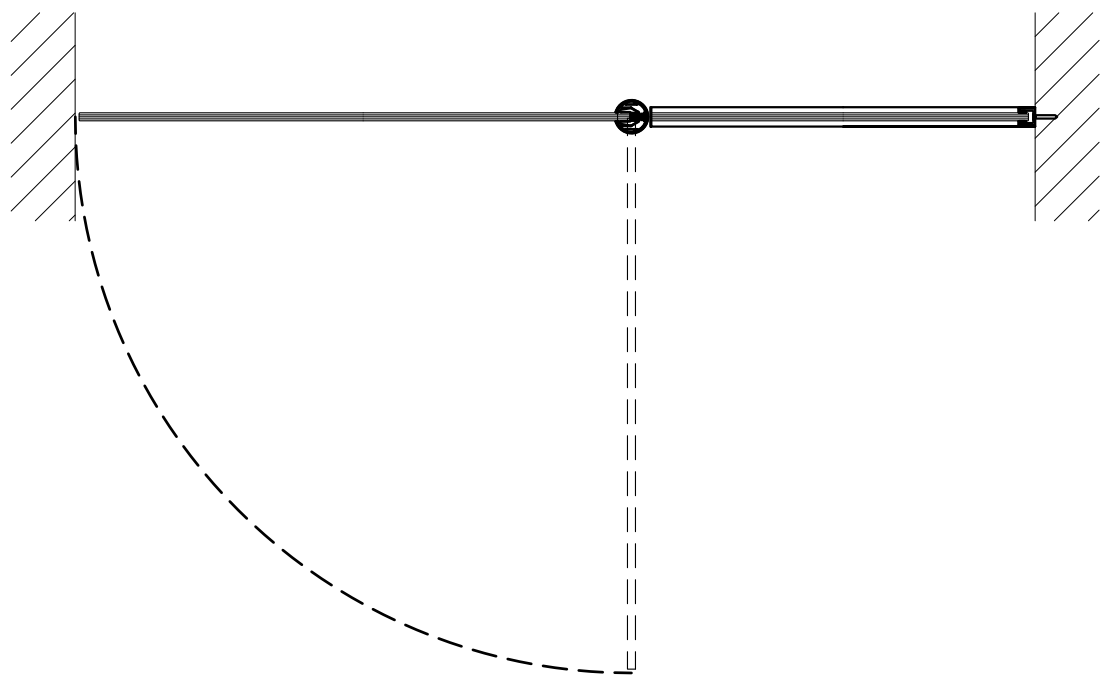


3 PLAN

ARCH REF: 1"=1'-0"

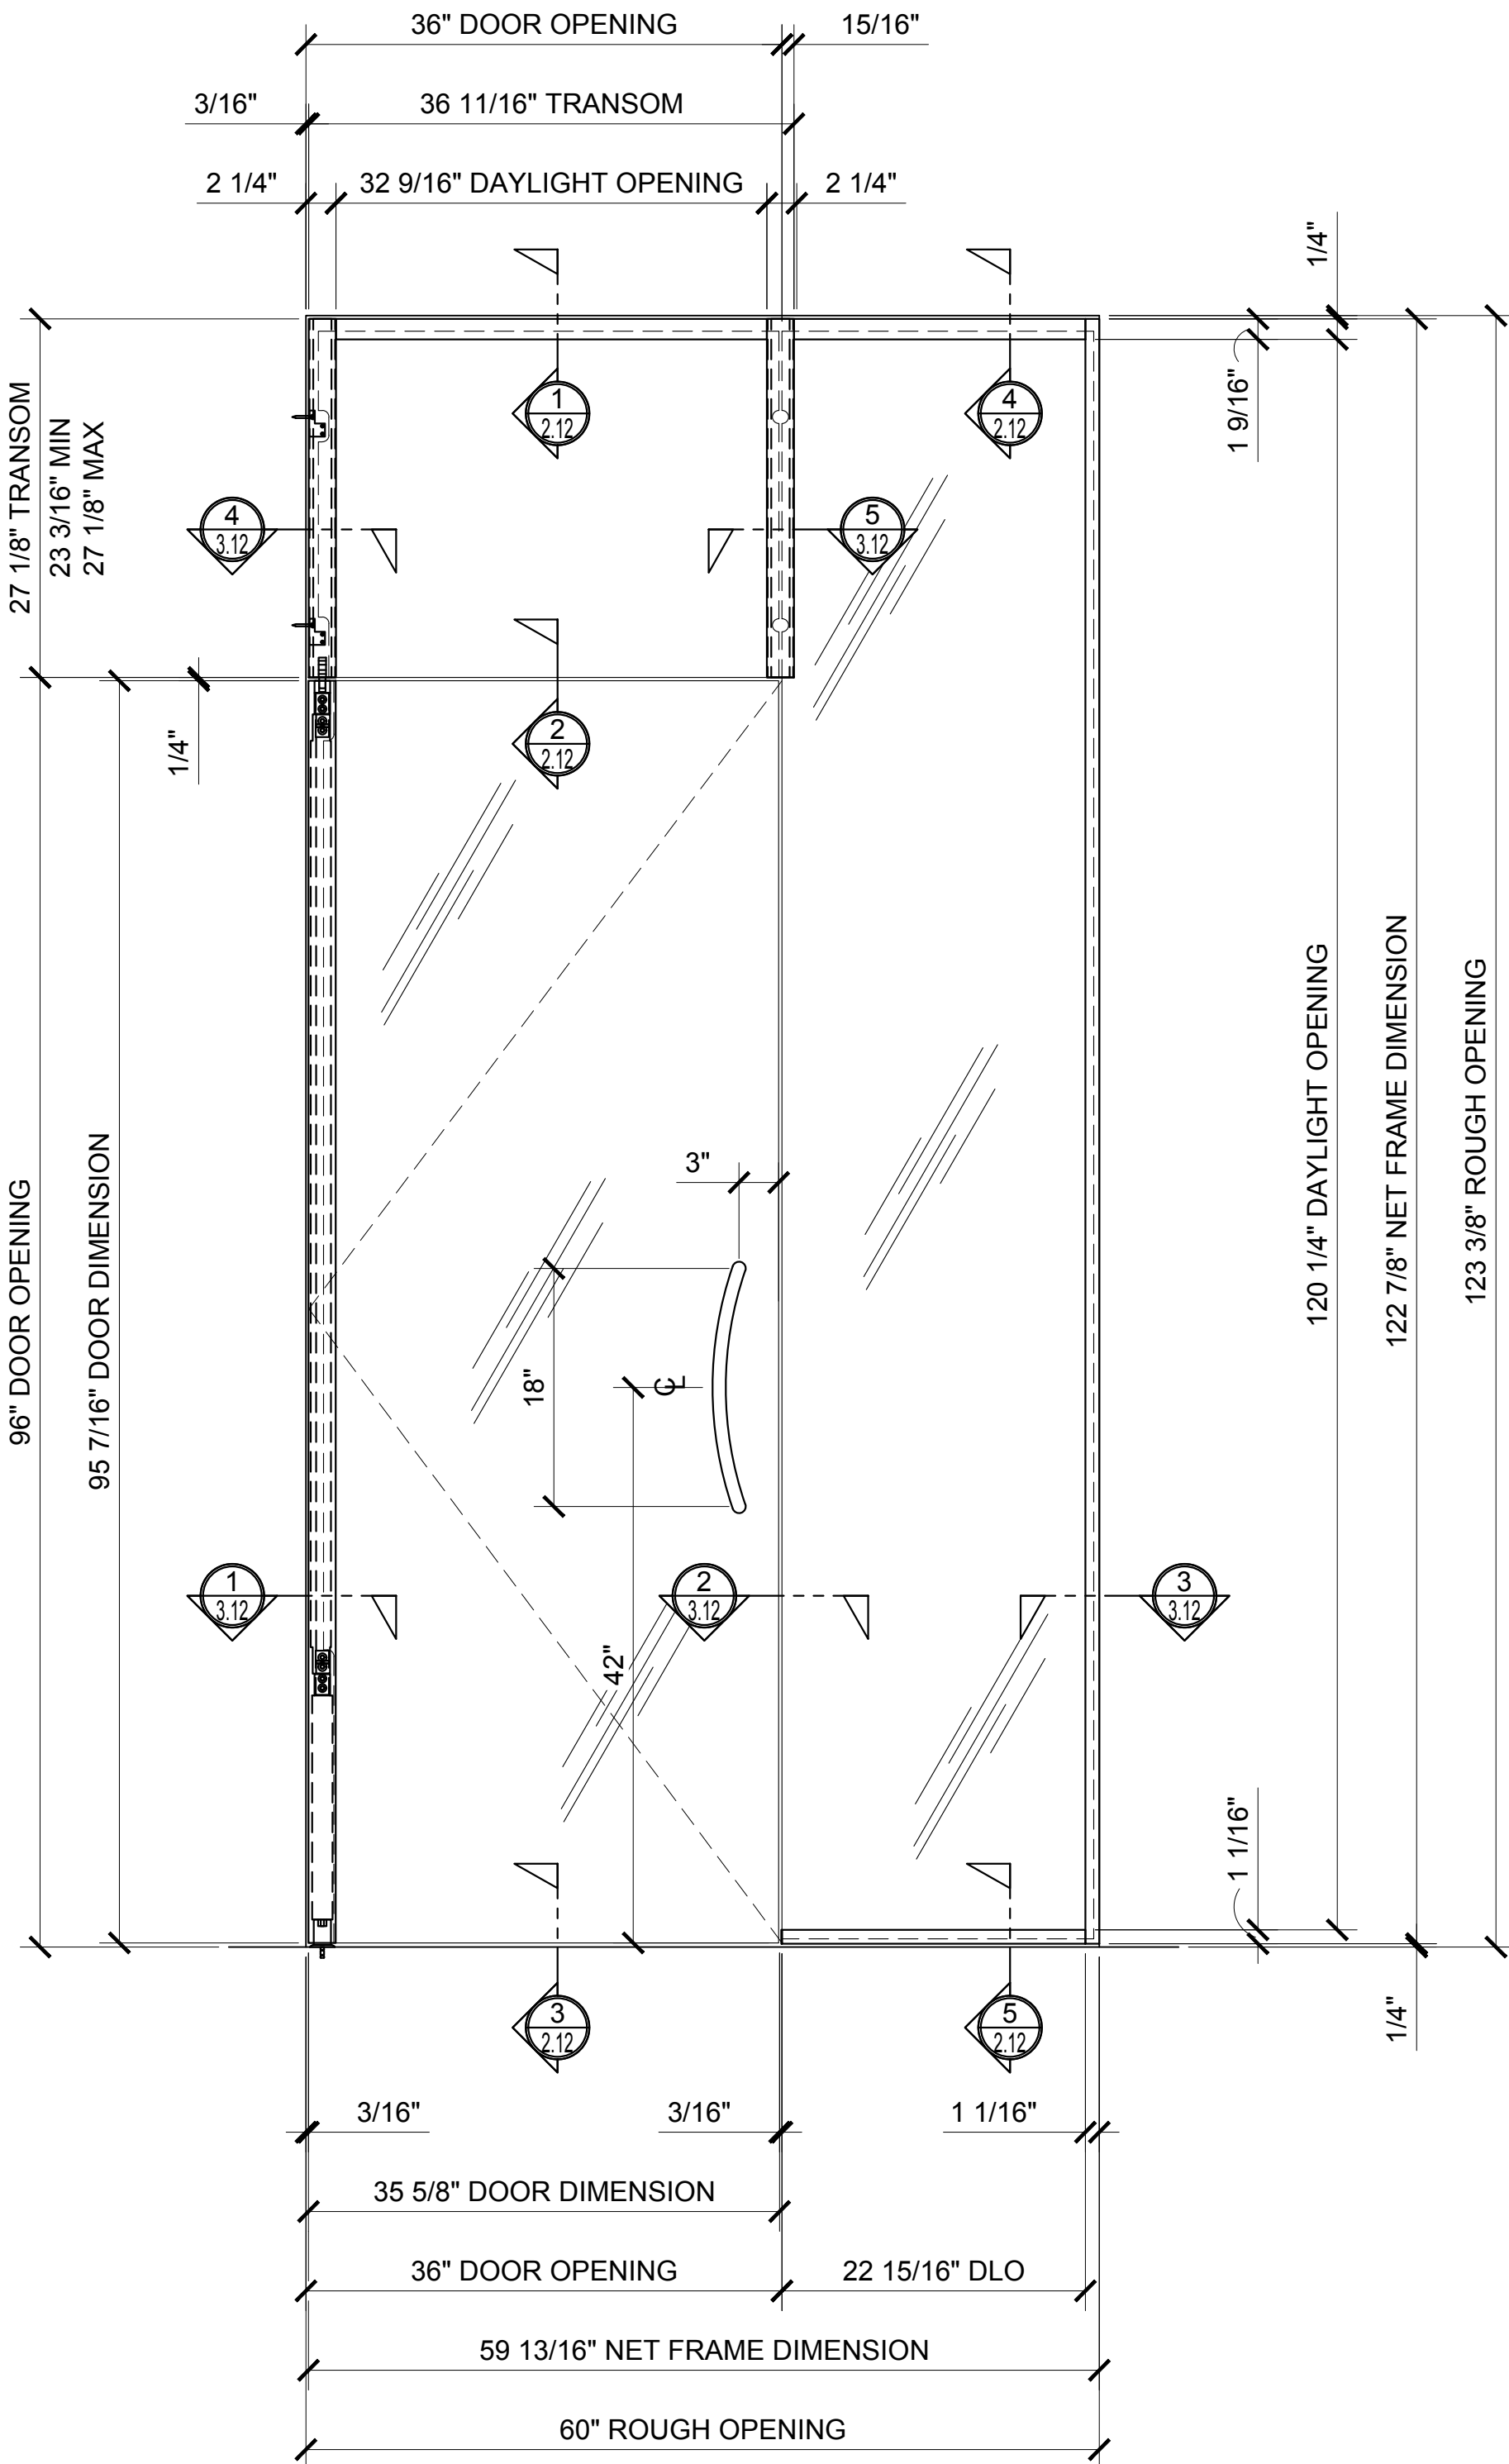


2 ELEVATION

ARCH REF: 1"=1'-0"

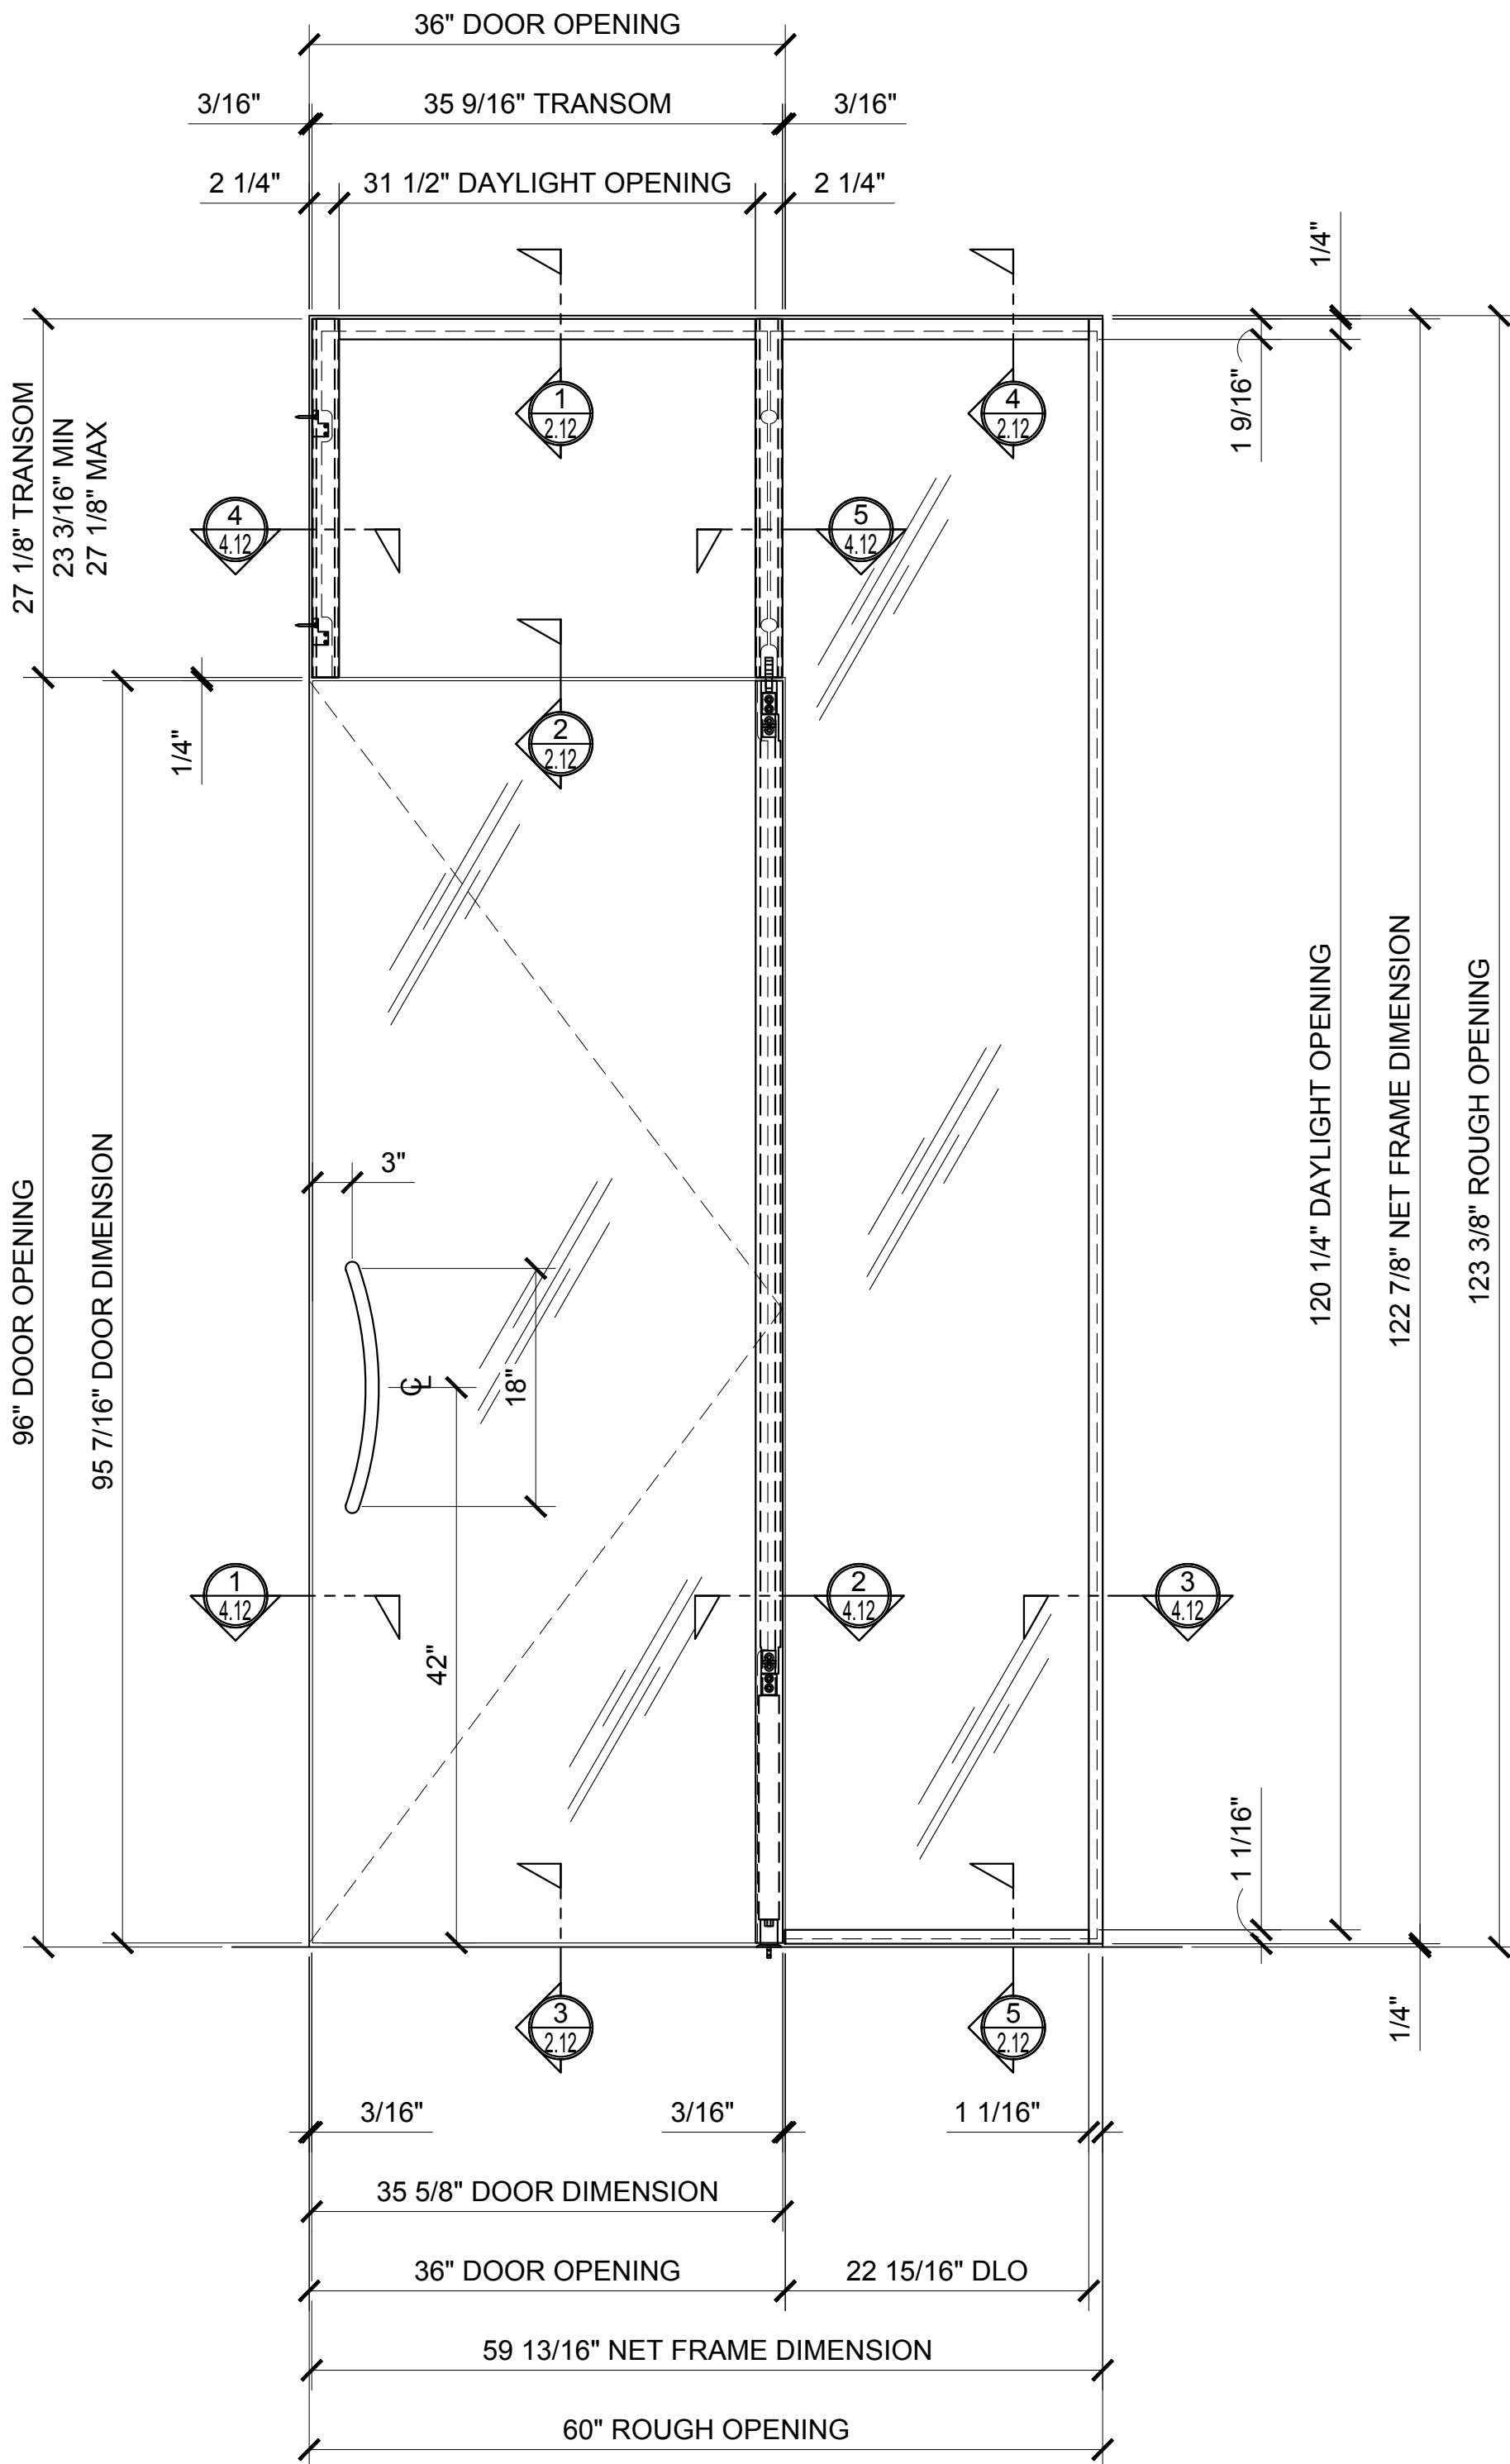


4 ELEVATION

ARCH REF: 1"=1'-0"

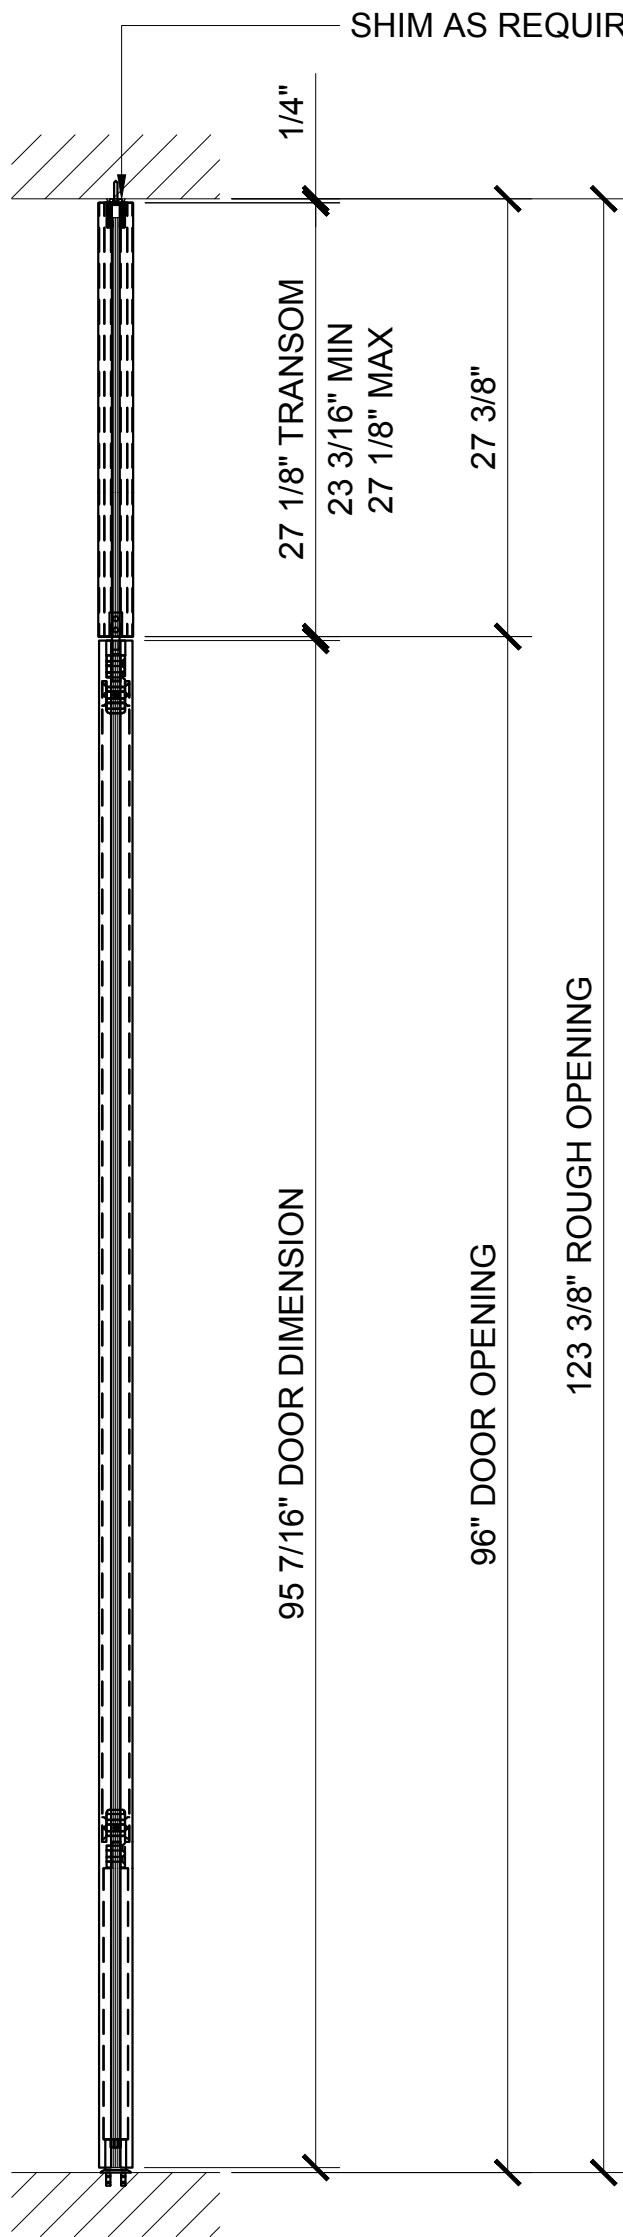

5 DOOR SECTION

ARCH REF: 1"=1'-0"

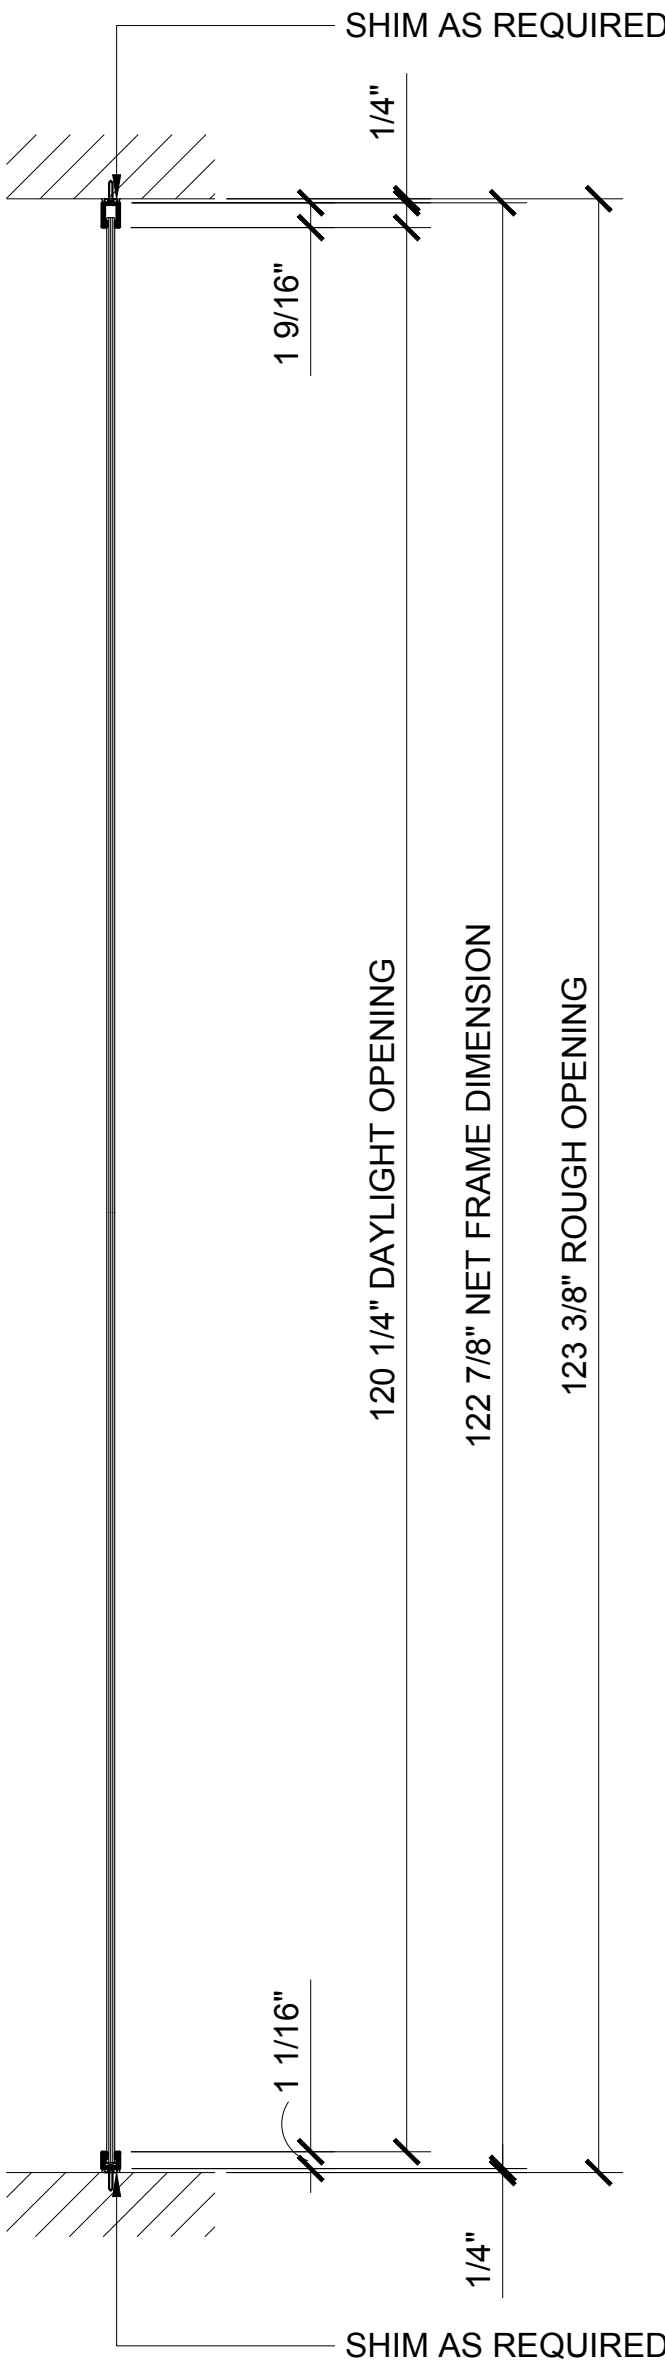

6 SIDELITE SECTION

ARCH REF: 1"=1'-0"


Revisions By:

C.R. LAURENCE CO. ARCHITECTURAL PRODUCTS
2503 E. Vernon Avenue, Los Angeles, CA 90058-1897
PH (800)-421-6144 FX 800-567-7301 www.crlaurence.com

Discription:
1202 SERIES SWINGING
SINGLE GLASS DOORS
W/ TRANSOM & W/ SIDELITE
ON ONE SIDE


Drawn By: AAD
Date: 10/14/16
Scale: AS NOTED
File Name: 4-1202 Series Swinging
Single Glass Doors - W Transom &
W Sidelite.dwg
Sheet

1.12

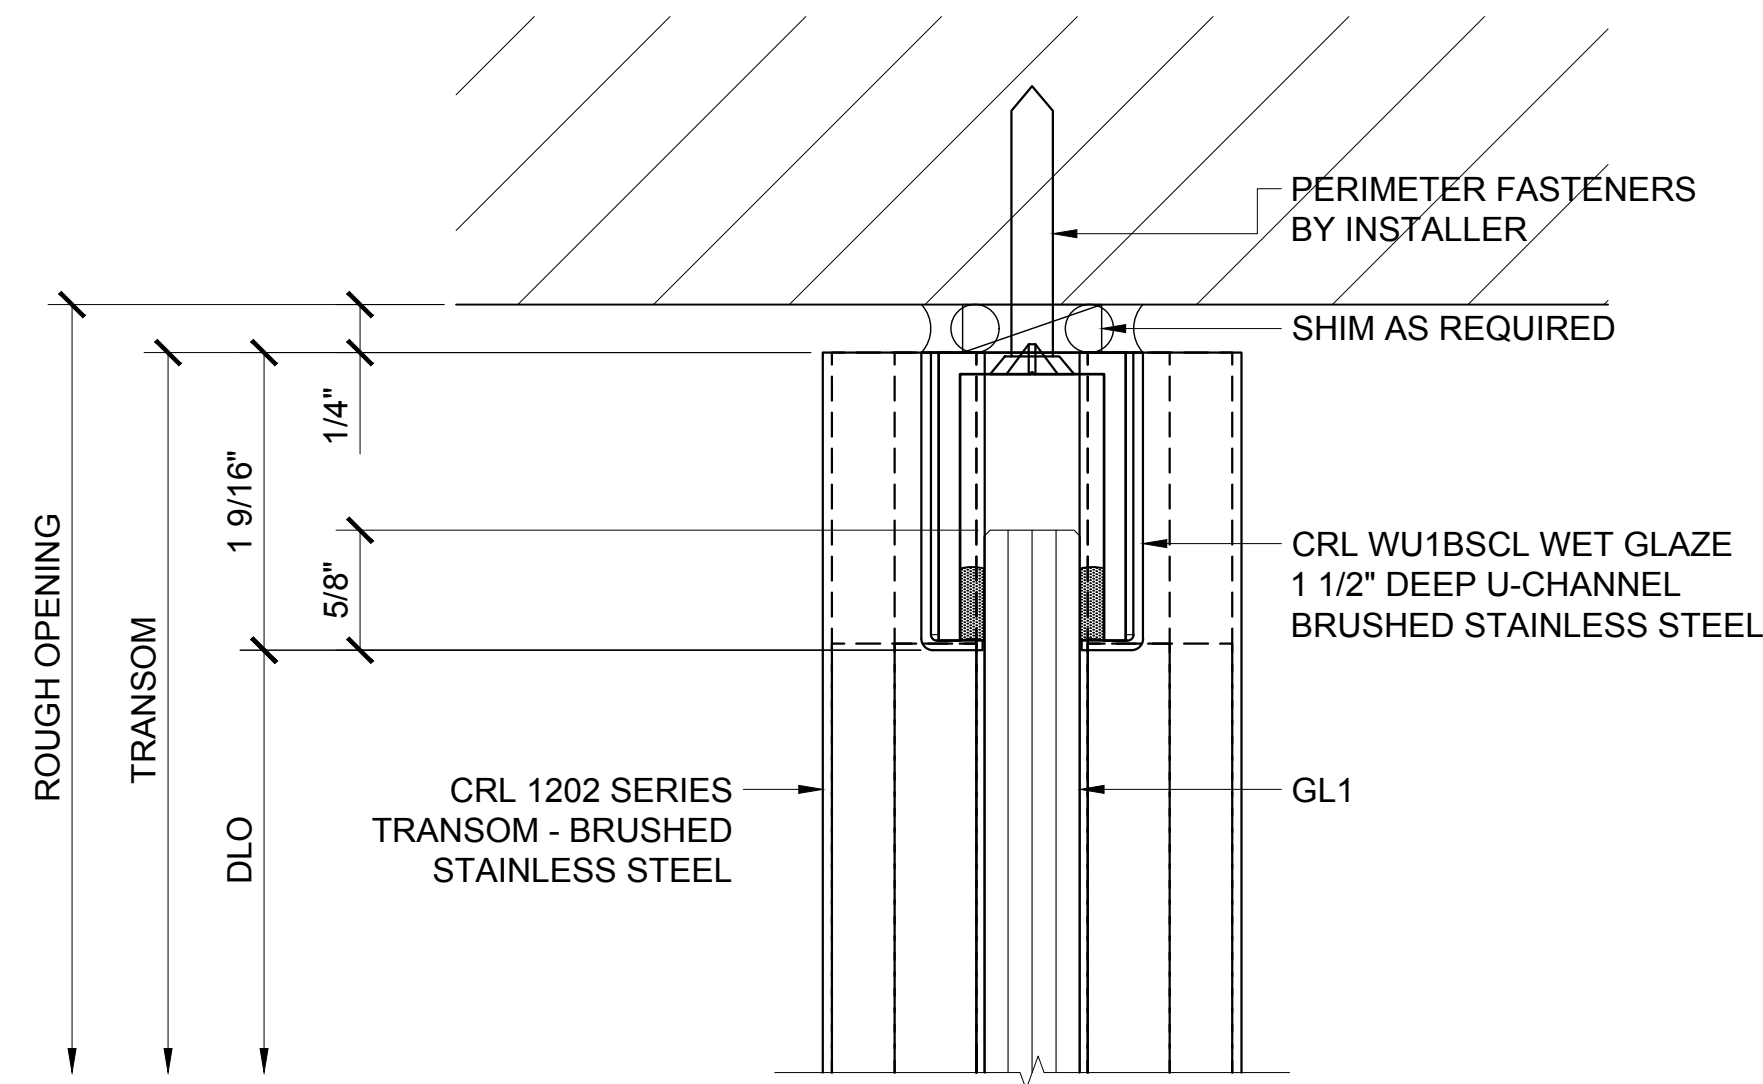


① TRANSOM HEAD DETAIL

ARCH REF: 1'-0"=1'-0"

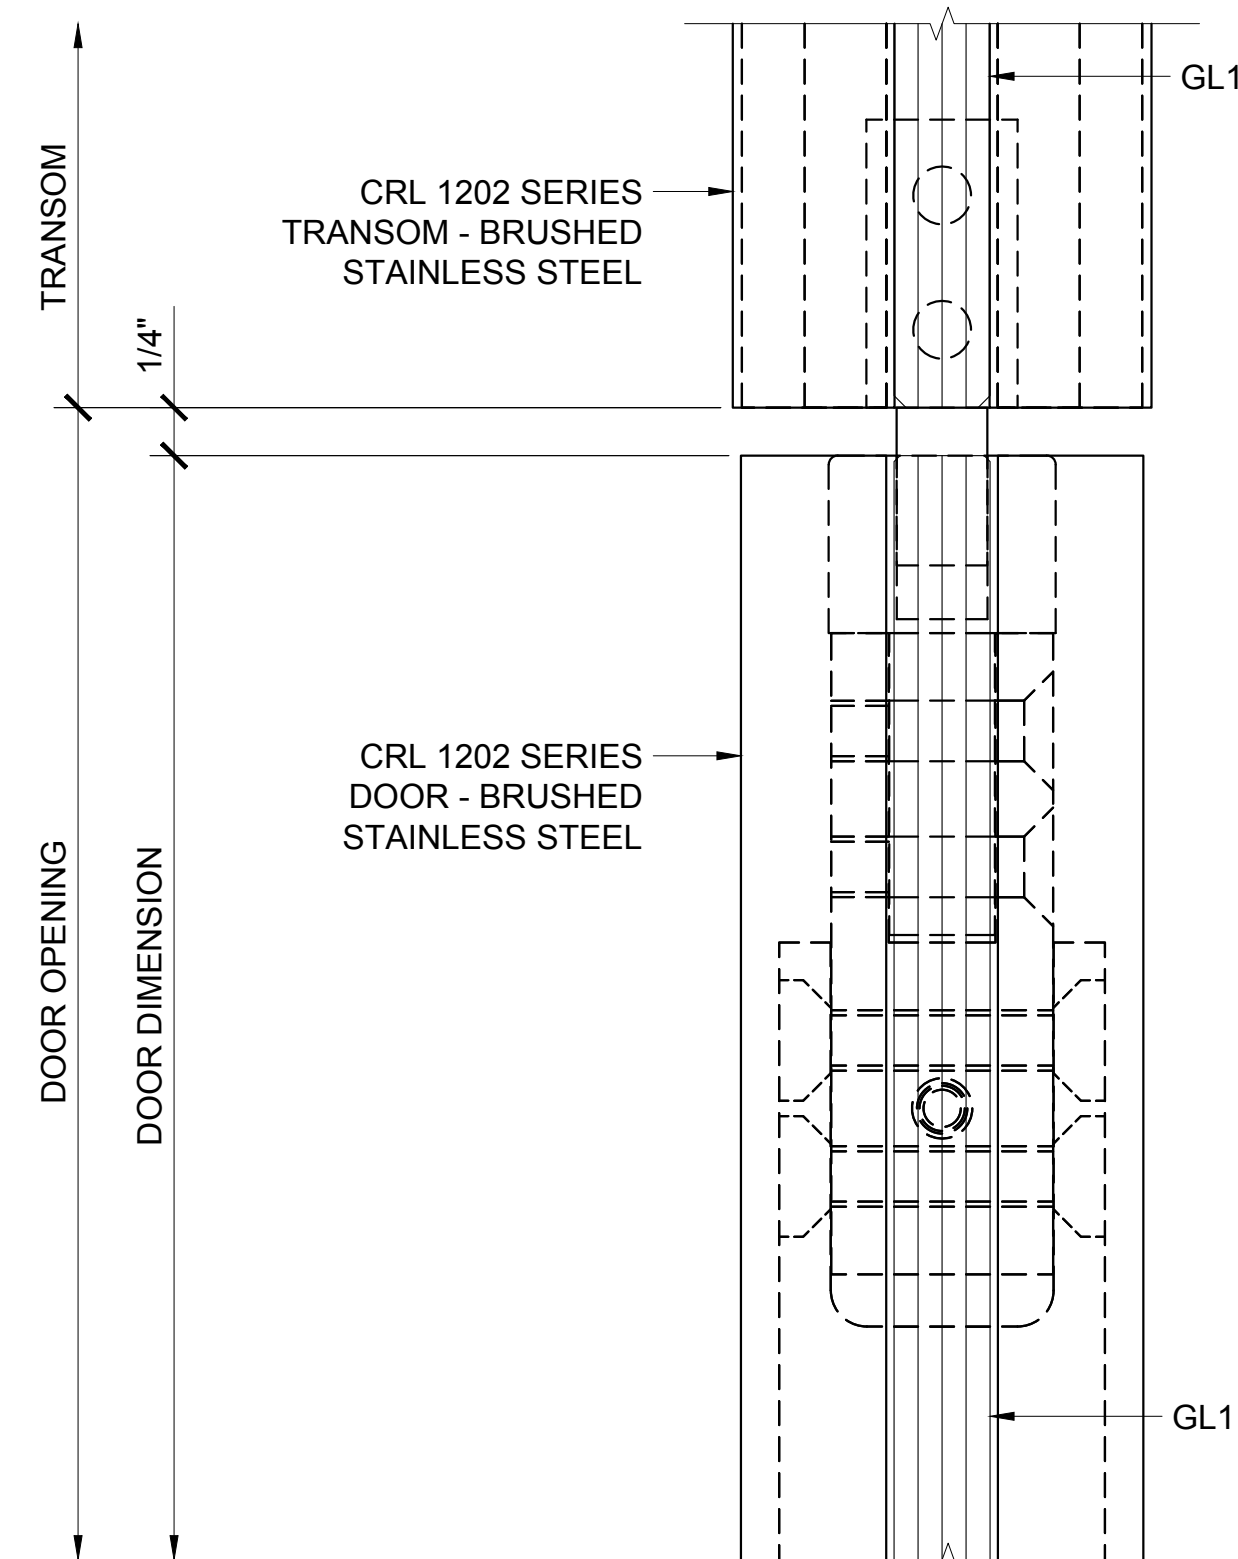


② DOOR HEAD AT TRANSOM DETAIL

ARCH REF: 1'-0"=1'-0"

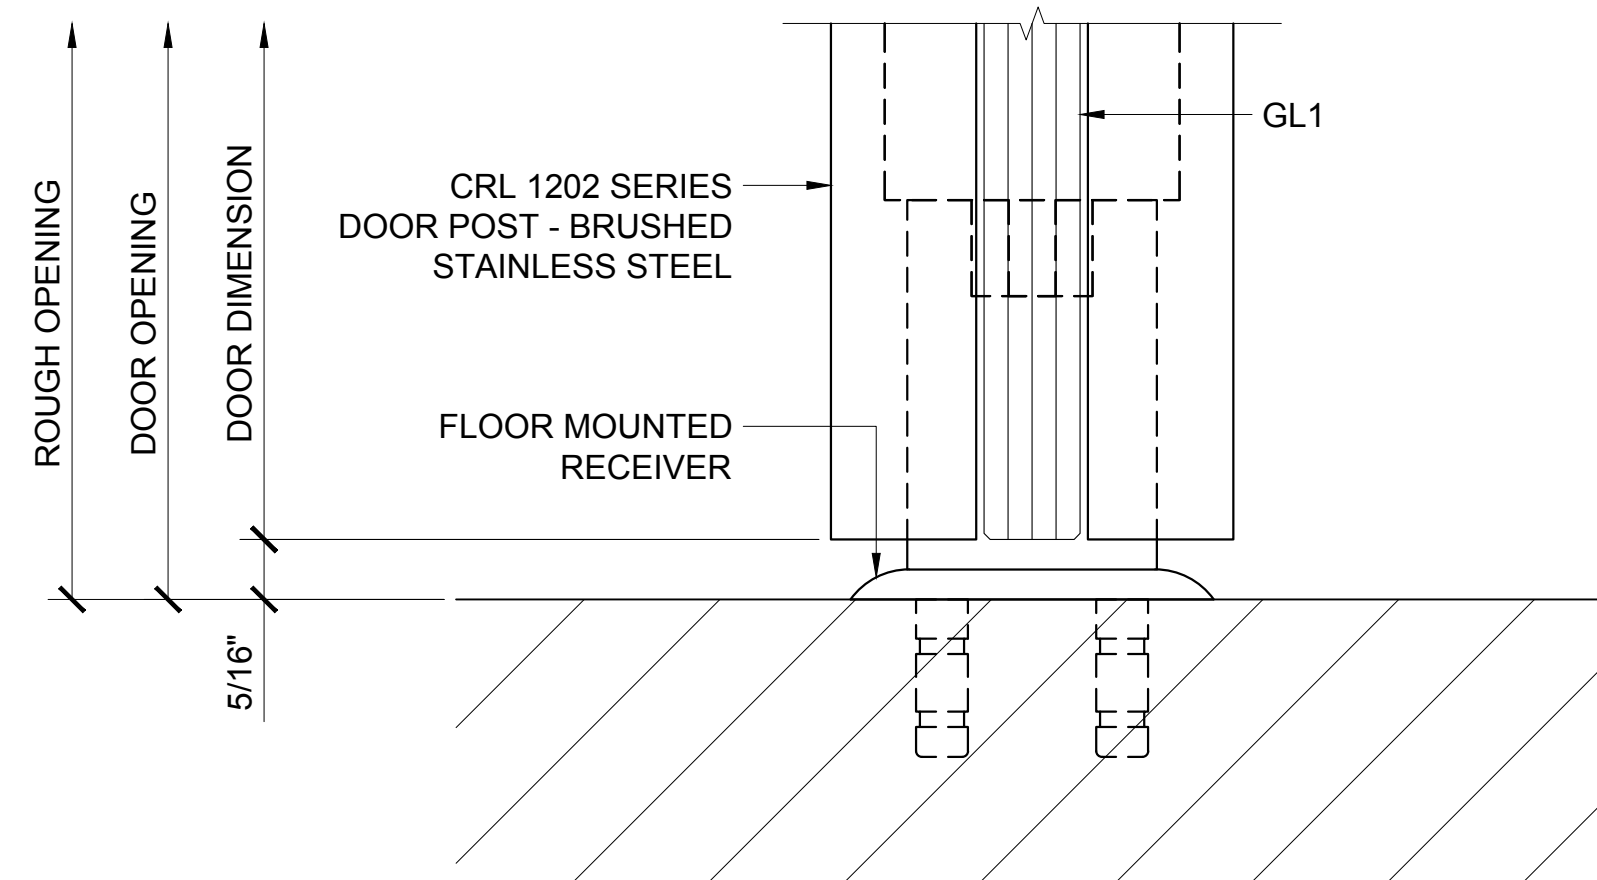


③ DOOR SILL DETAIL

ARCH REF: 1'-0"=1'-0"

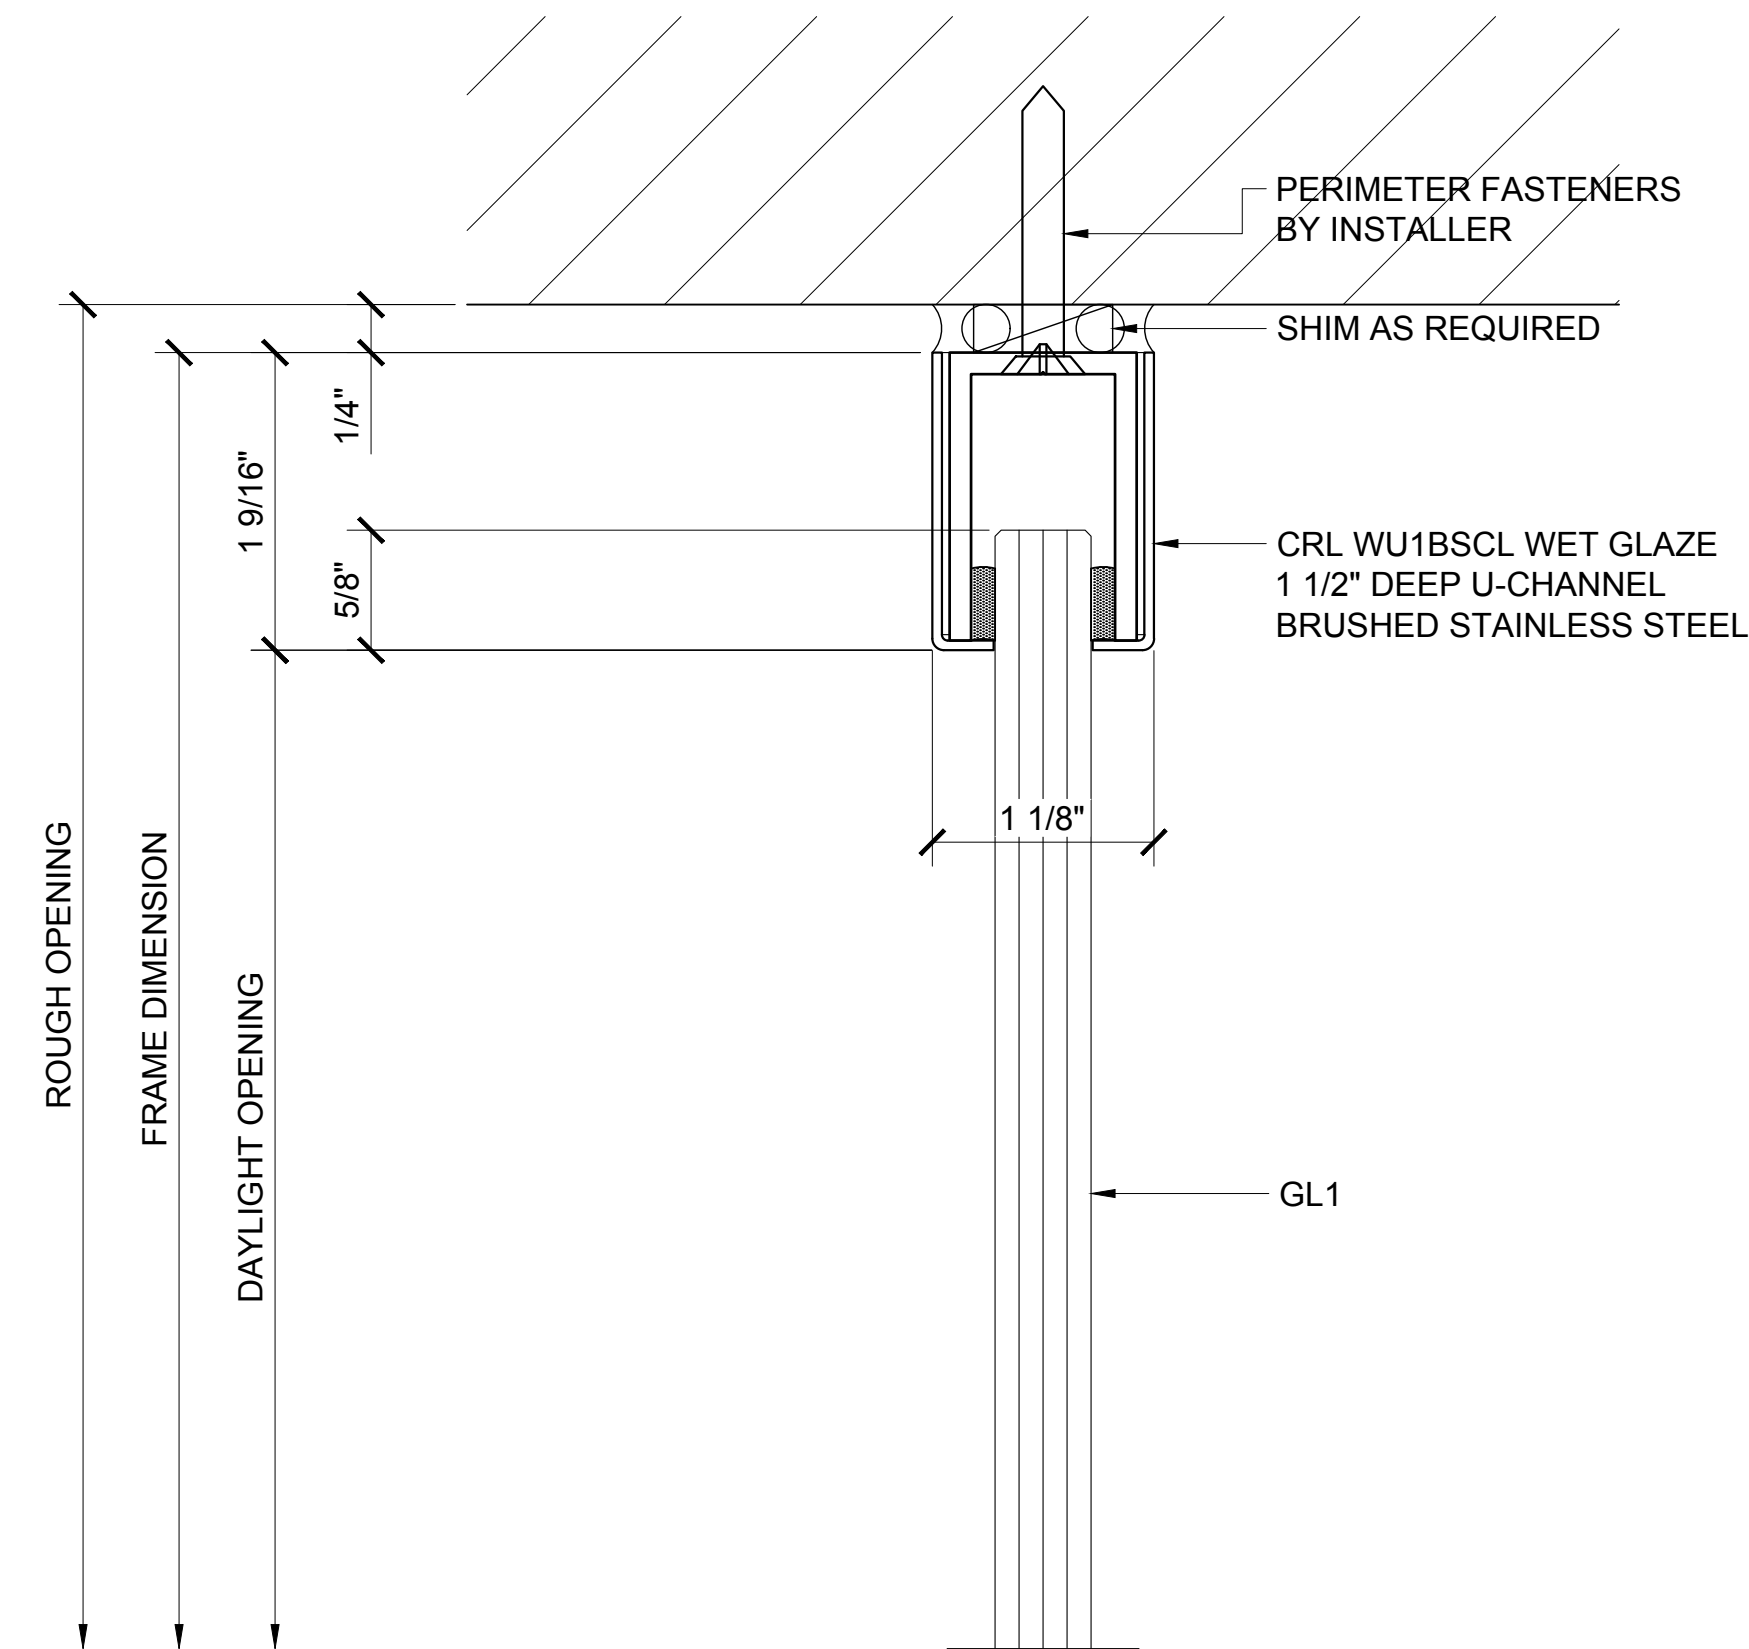

④ SIDELITE HEAD DETAIL

ARCH REF: 1'-0"=1'-0"

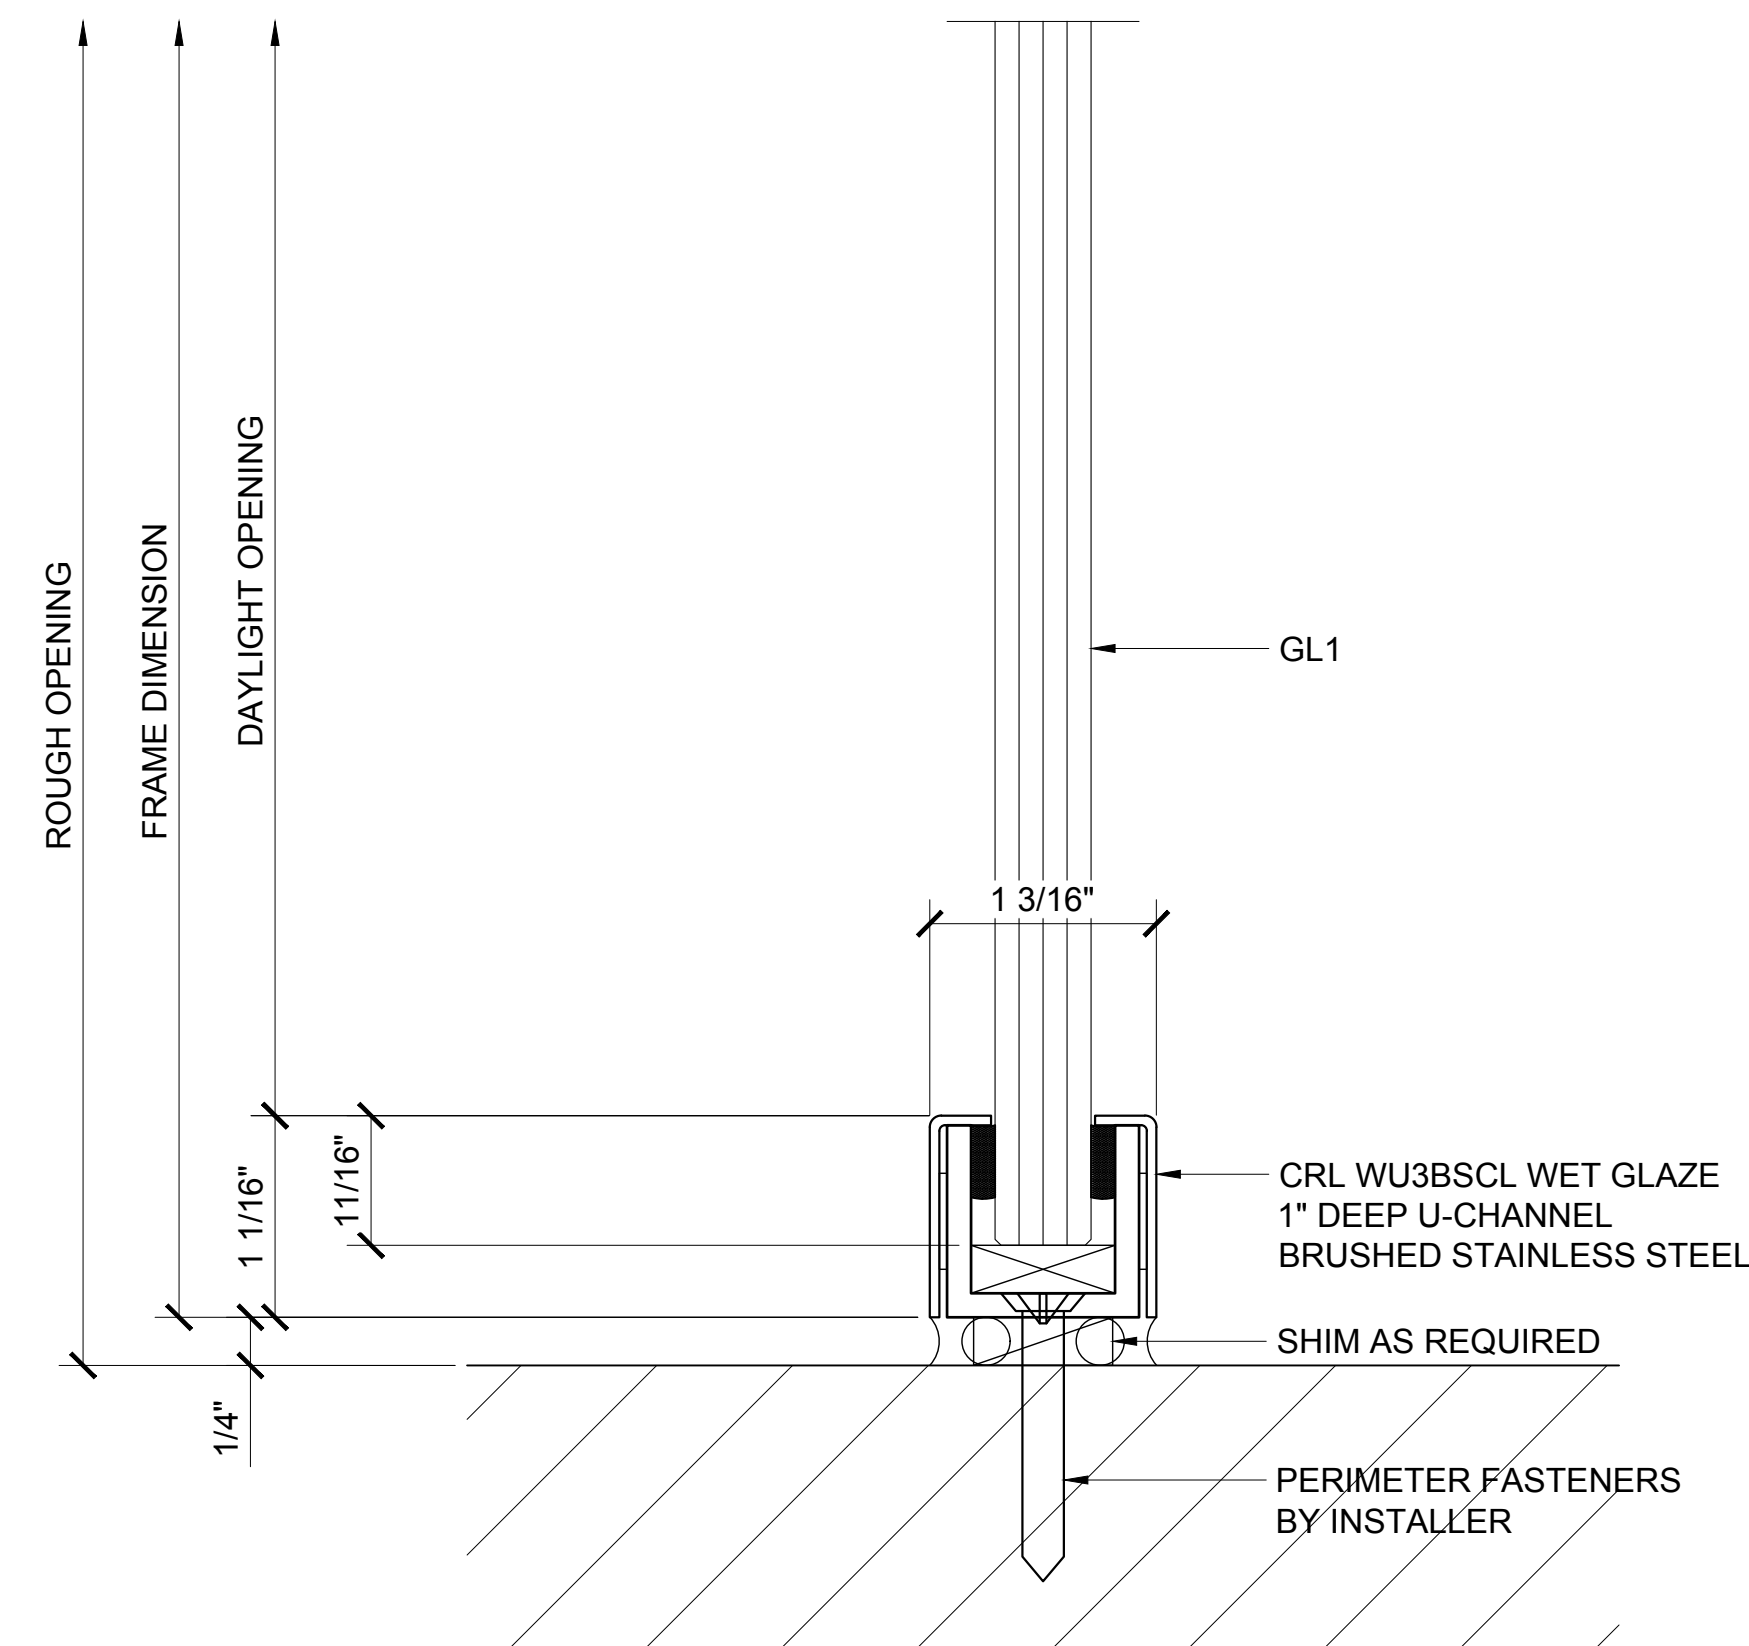

⑤ SIDELITE SILL DETAIL

ARCH REF: 1'-0"=1'-0"

Revisions By:


CRL
ALUMINUM
C.R. LAURENCE CO. ARCHITECTURAL PRODUCTS
2503 E. Vernon Avenue, Los Angeles, CA 90058-1897
PH (800) 421-6144 FX (800) 587-7301 www.crlaurence.com

Description:
1202 SERIES SWINGING
SINGLE GLASS DOORS
W/ TRANSOM & W/ SIDELITE
ON ONE SIDE

Drawn By: AAD
Date: 10/14/16
Scale: AS NOTED
File Name: 4-1202 Series Swinging
Single Glass Doors - W Transom &
W Sidelite.dwg


Sheet

2.12

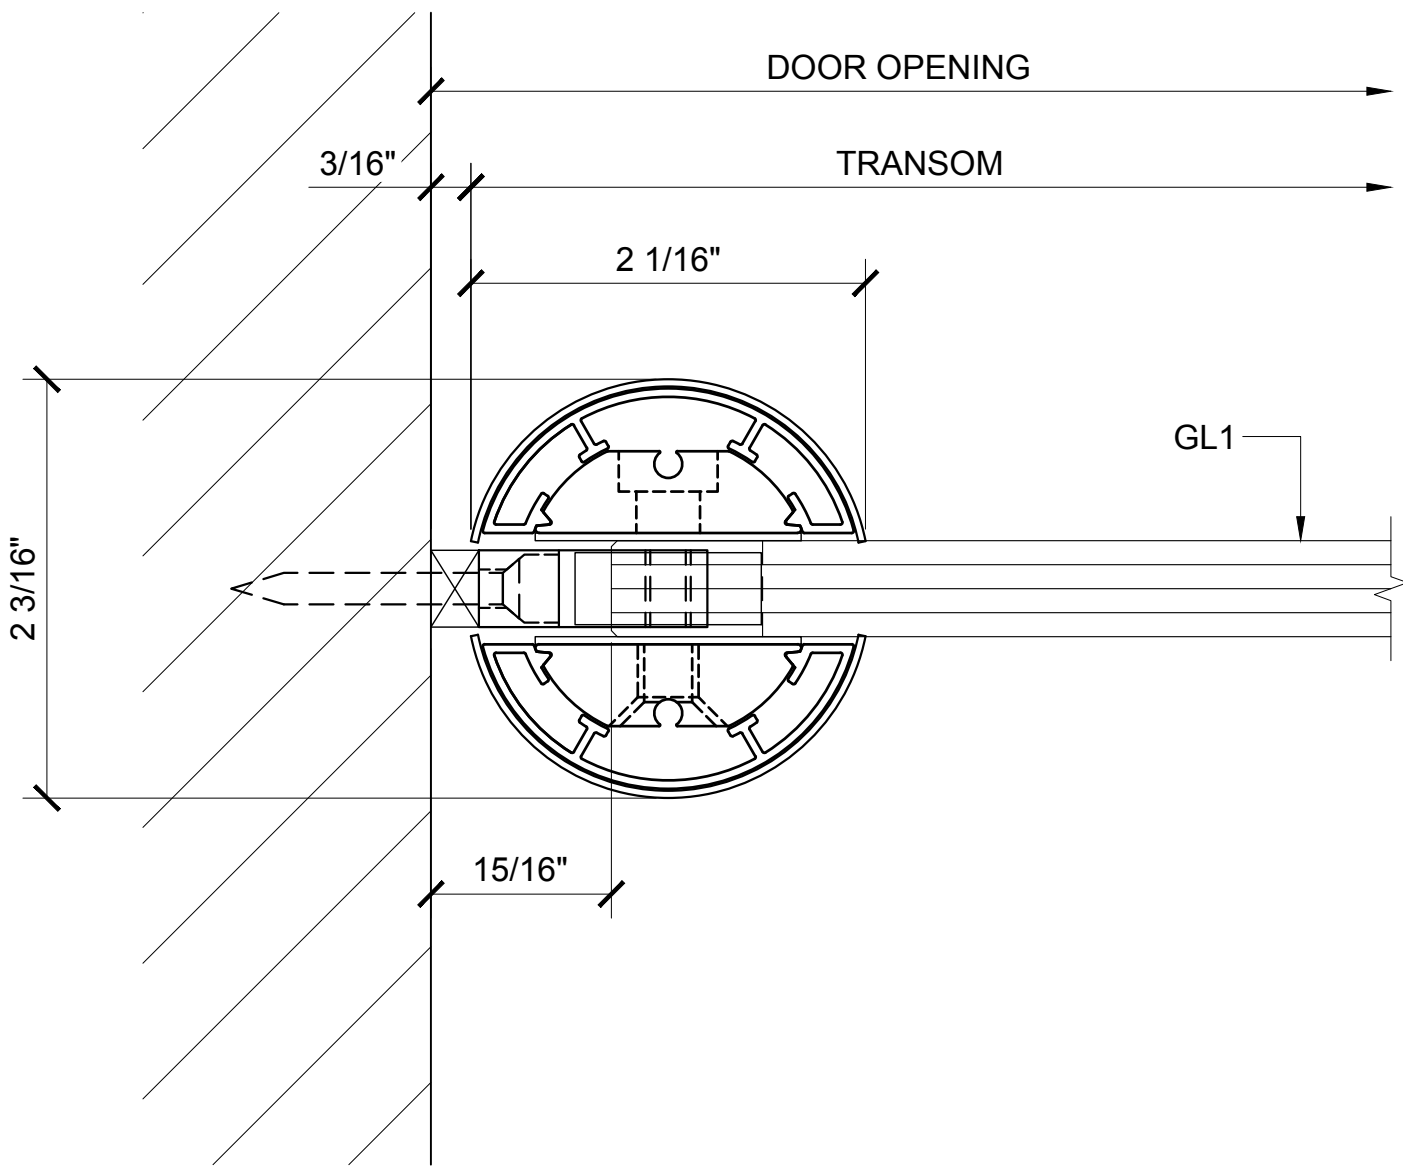


④ TRANSOM POST SECTION AT WALL DETAIL

ARCH REF: 1'-0"=1'-0"

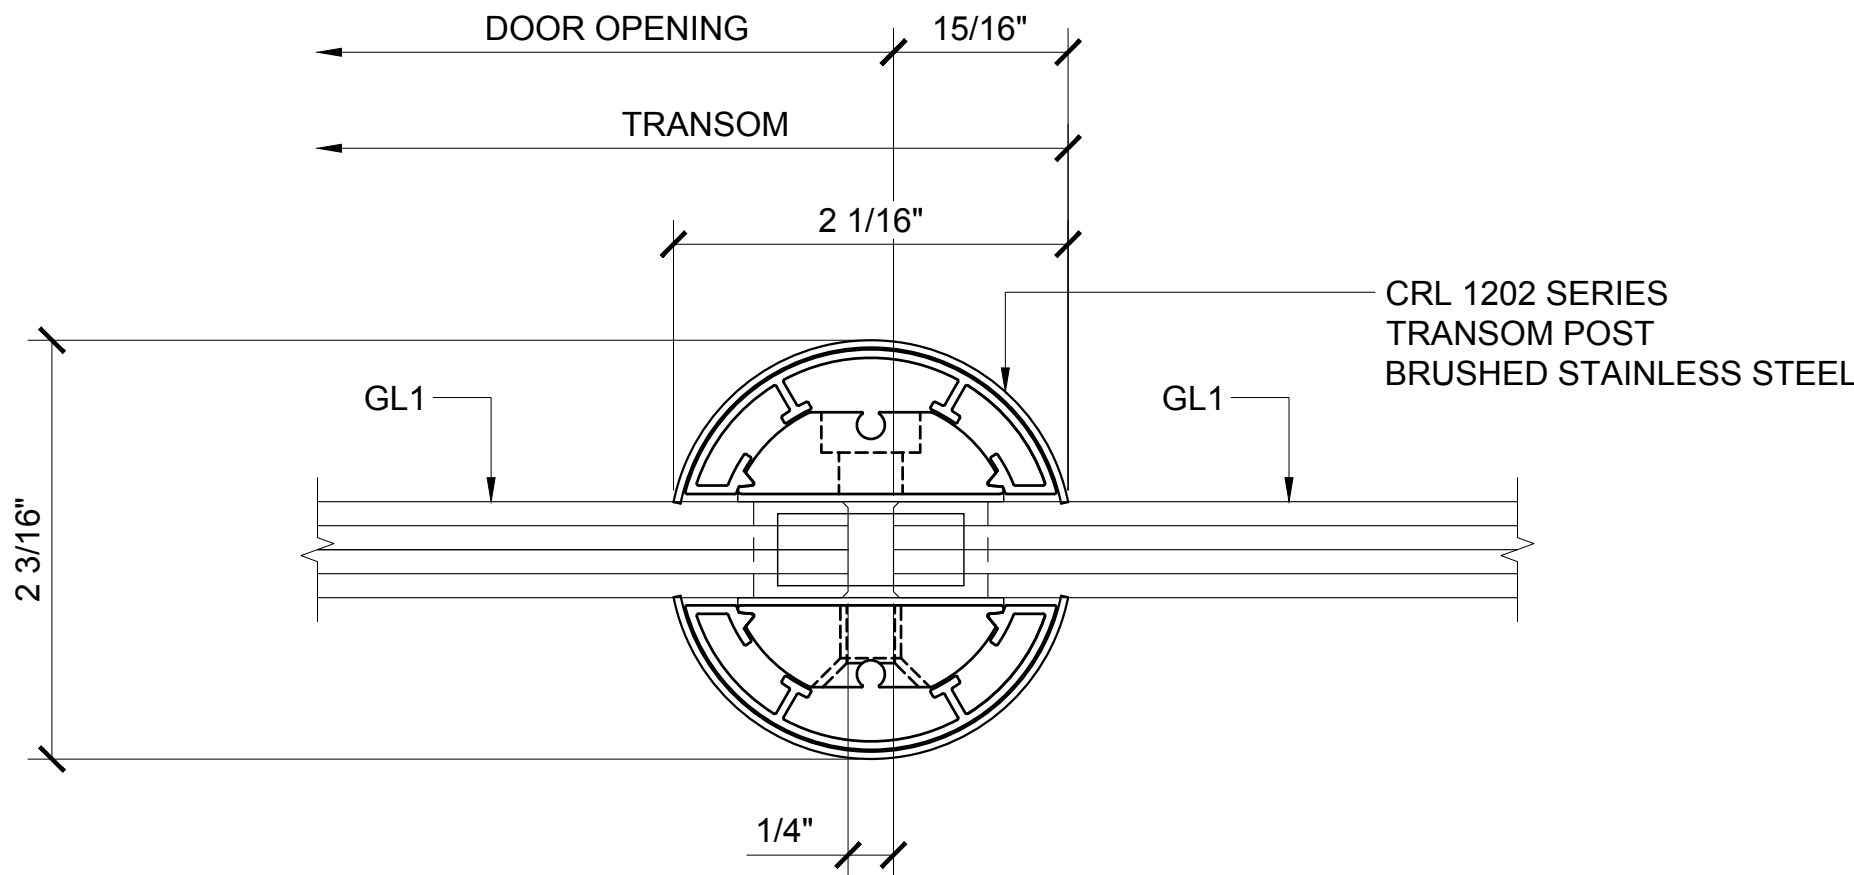


⑤ TRANSOM POST SECTION AT SIDELITE DETAIL

ARCH REF: 1'-0"=1'-0"

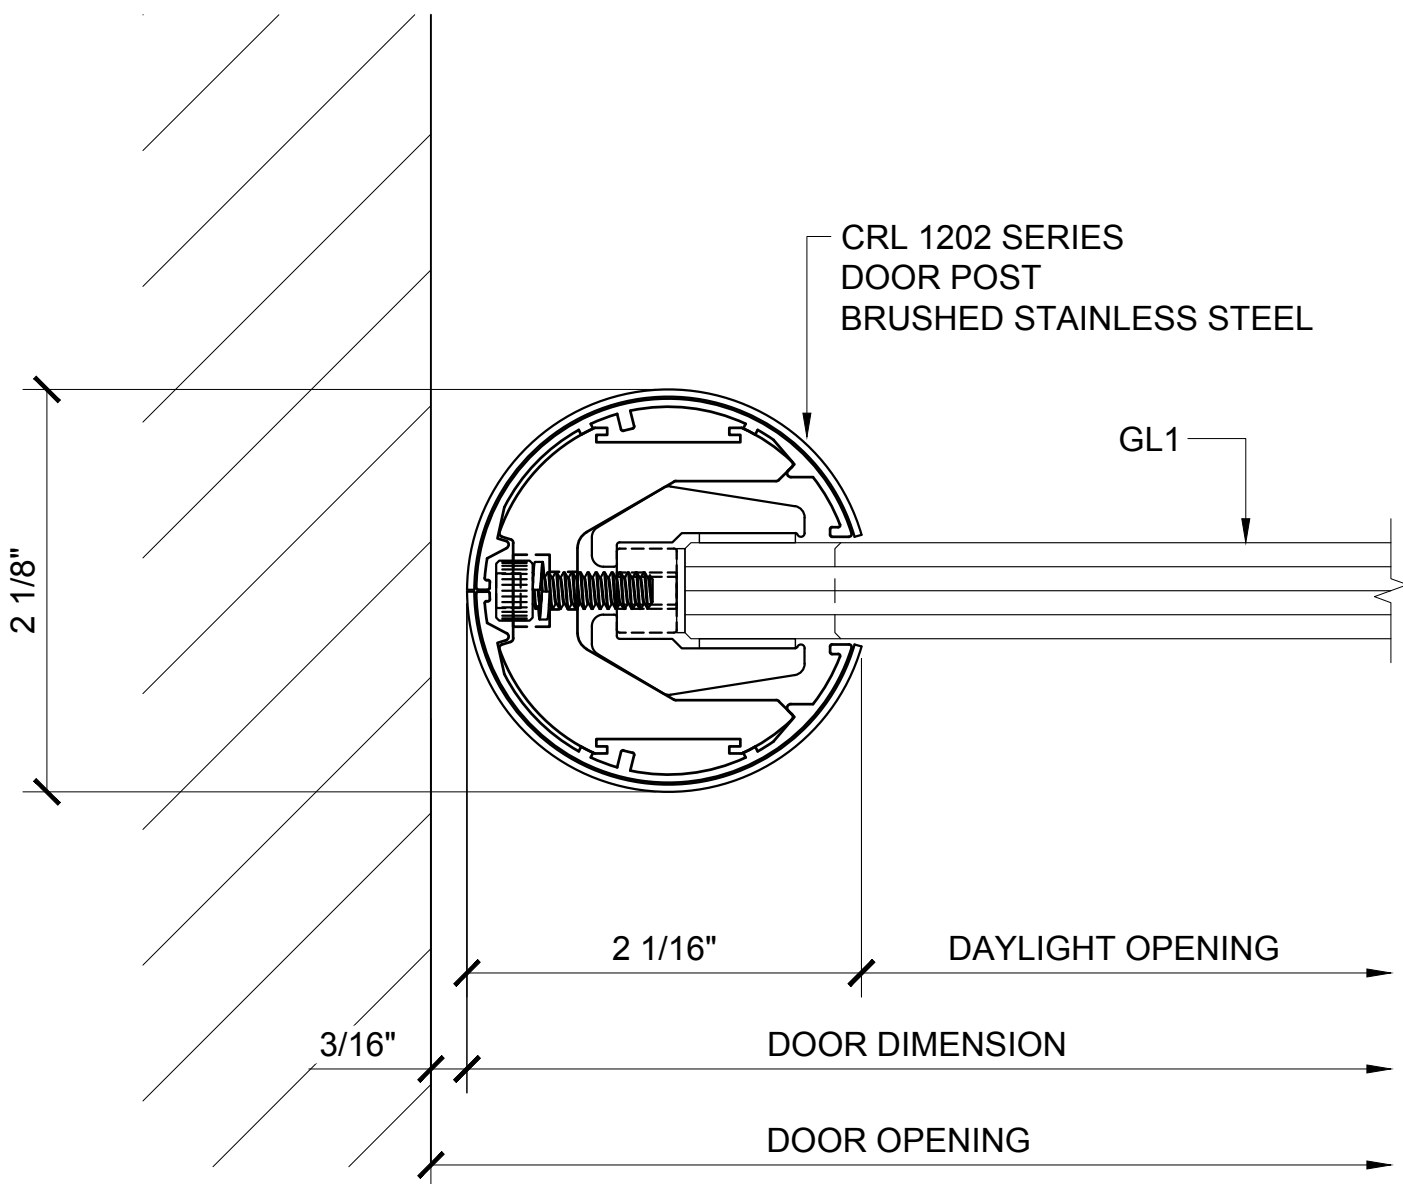


① DOOR PIVOT POST SECTION DETAIL

ARCH REF: 1'-0"=1'-0"

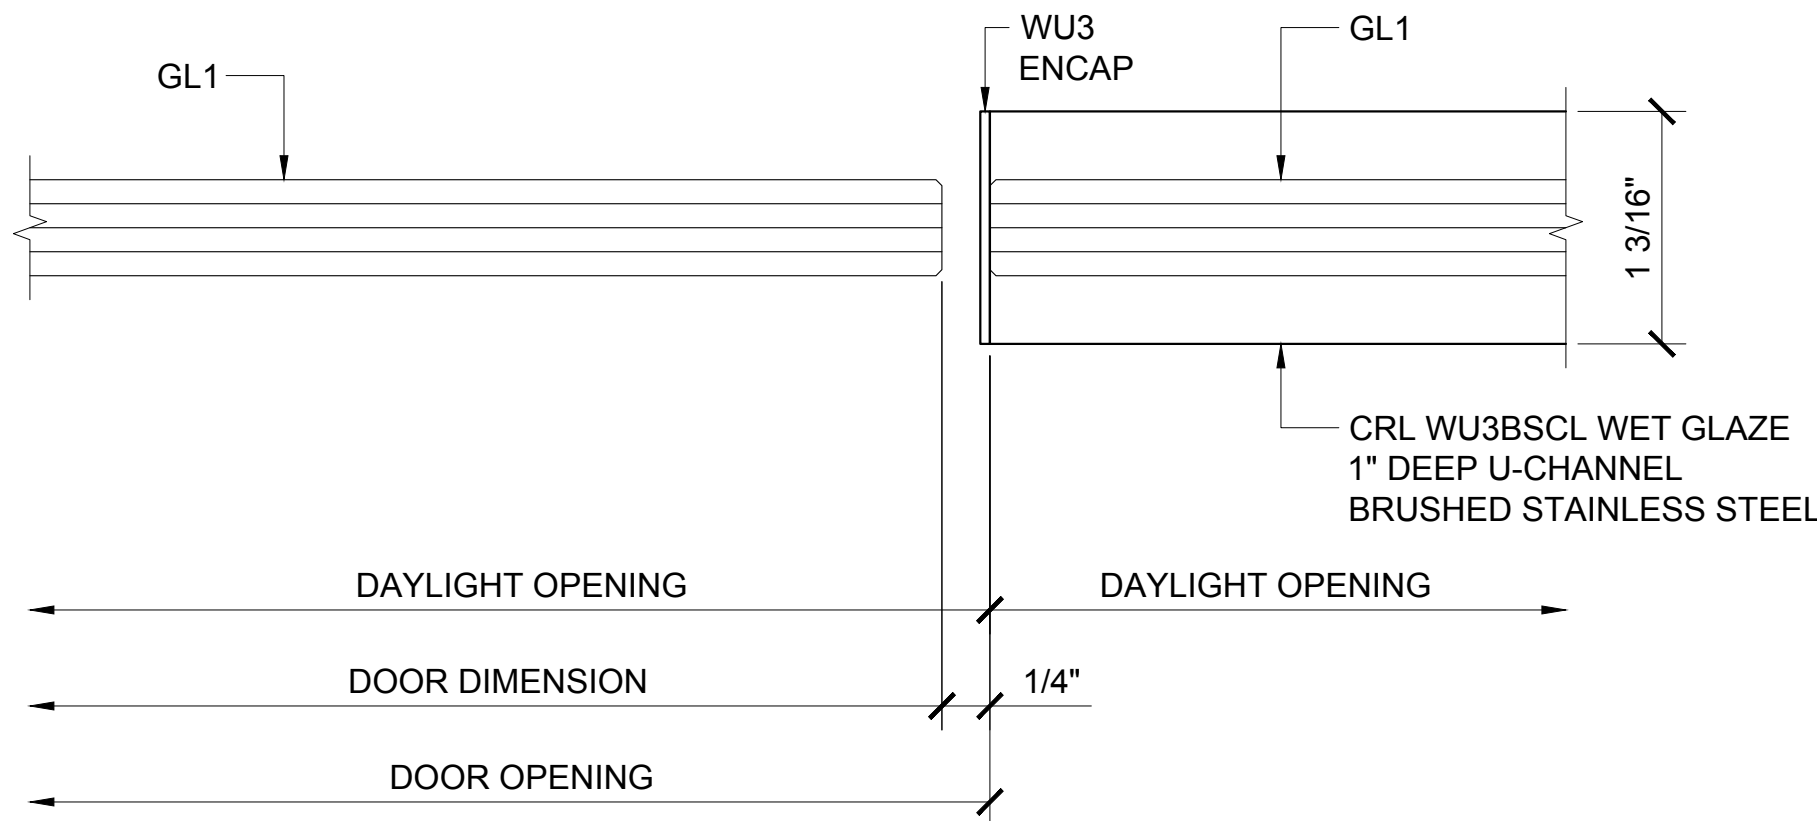

② DOOR JAMB AT SIDELITE

ARCH REF: 1'-0"=1'-0"

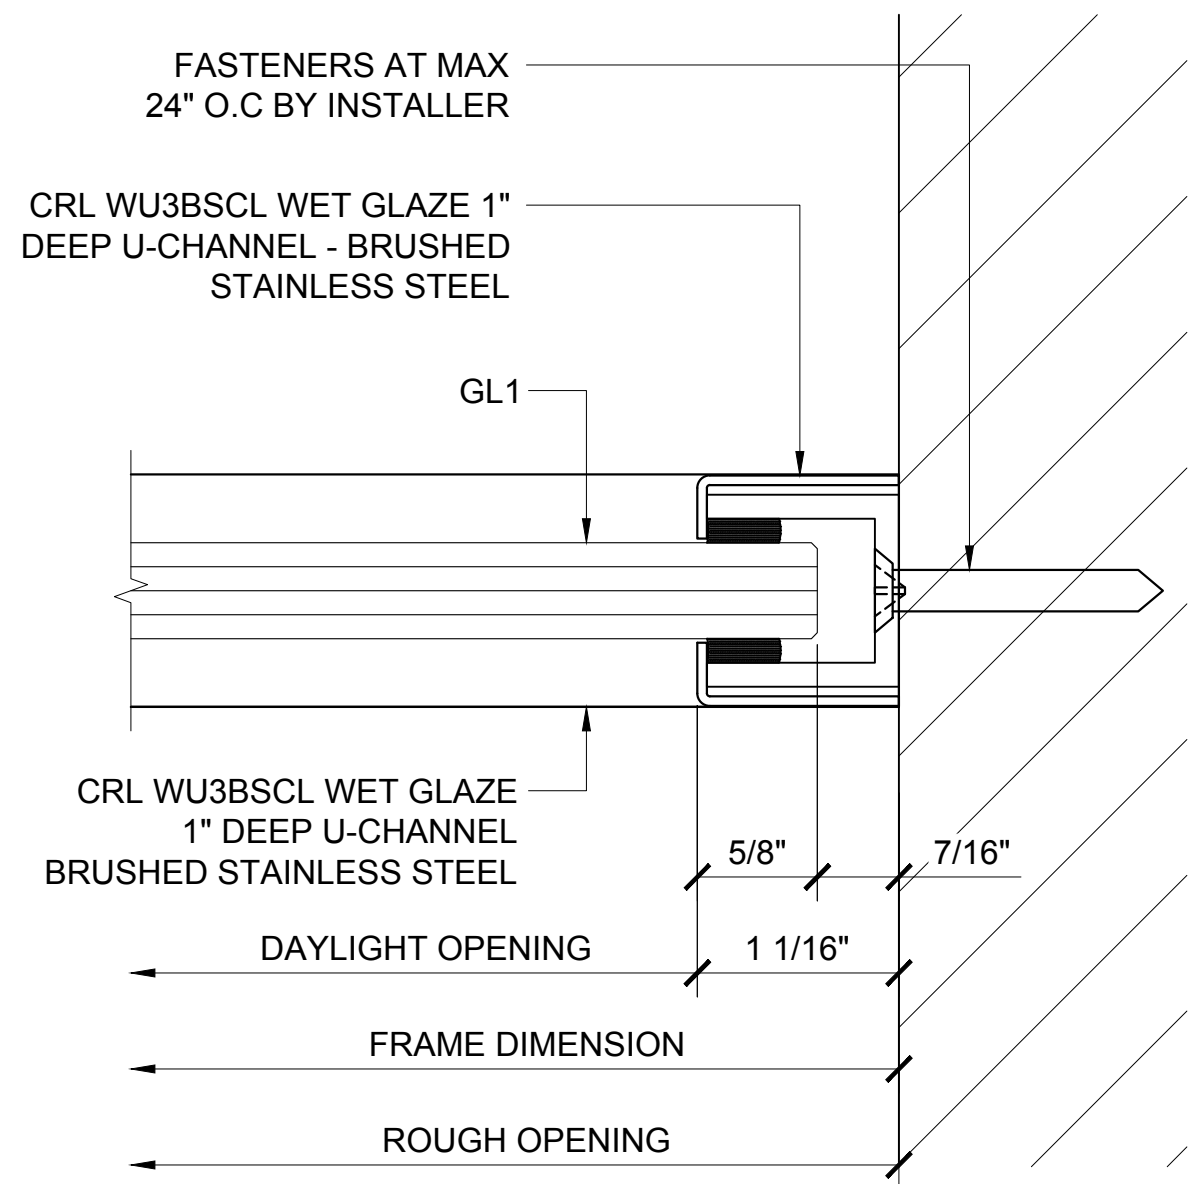

③ WALL JAMB DETAIL

ARCH REF: 1'-0"=1'-0"

Revisions By:

CRL
US ALUMINUM
C.R. LAURENCE CO. ARCHITECTURAL PRODUCTS
2503 E. Vernon Avenue, Los Angeles, CA 90058-1897
PH (800) 421-6144 FX 800-587-7301 www.crlaurence.com

Discription:
1202 SERIES SWINGING
SINGLE GLASS DOORS
W/ TRANSOM & W/ SIDELITE
ON ONE SIDE


Drawn By: AAD

Date: 10/14/16

Scale: AS NOTED


File Name: 4-1202 Series Swinging
Single Glass Doors - W Transom &
W Sidelite.dwg

Sheet

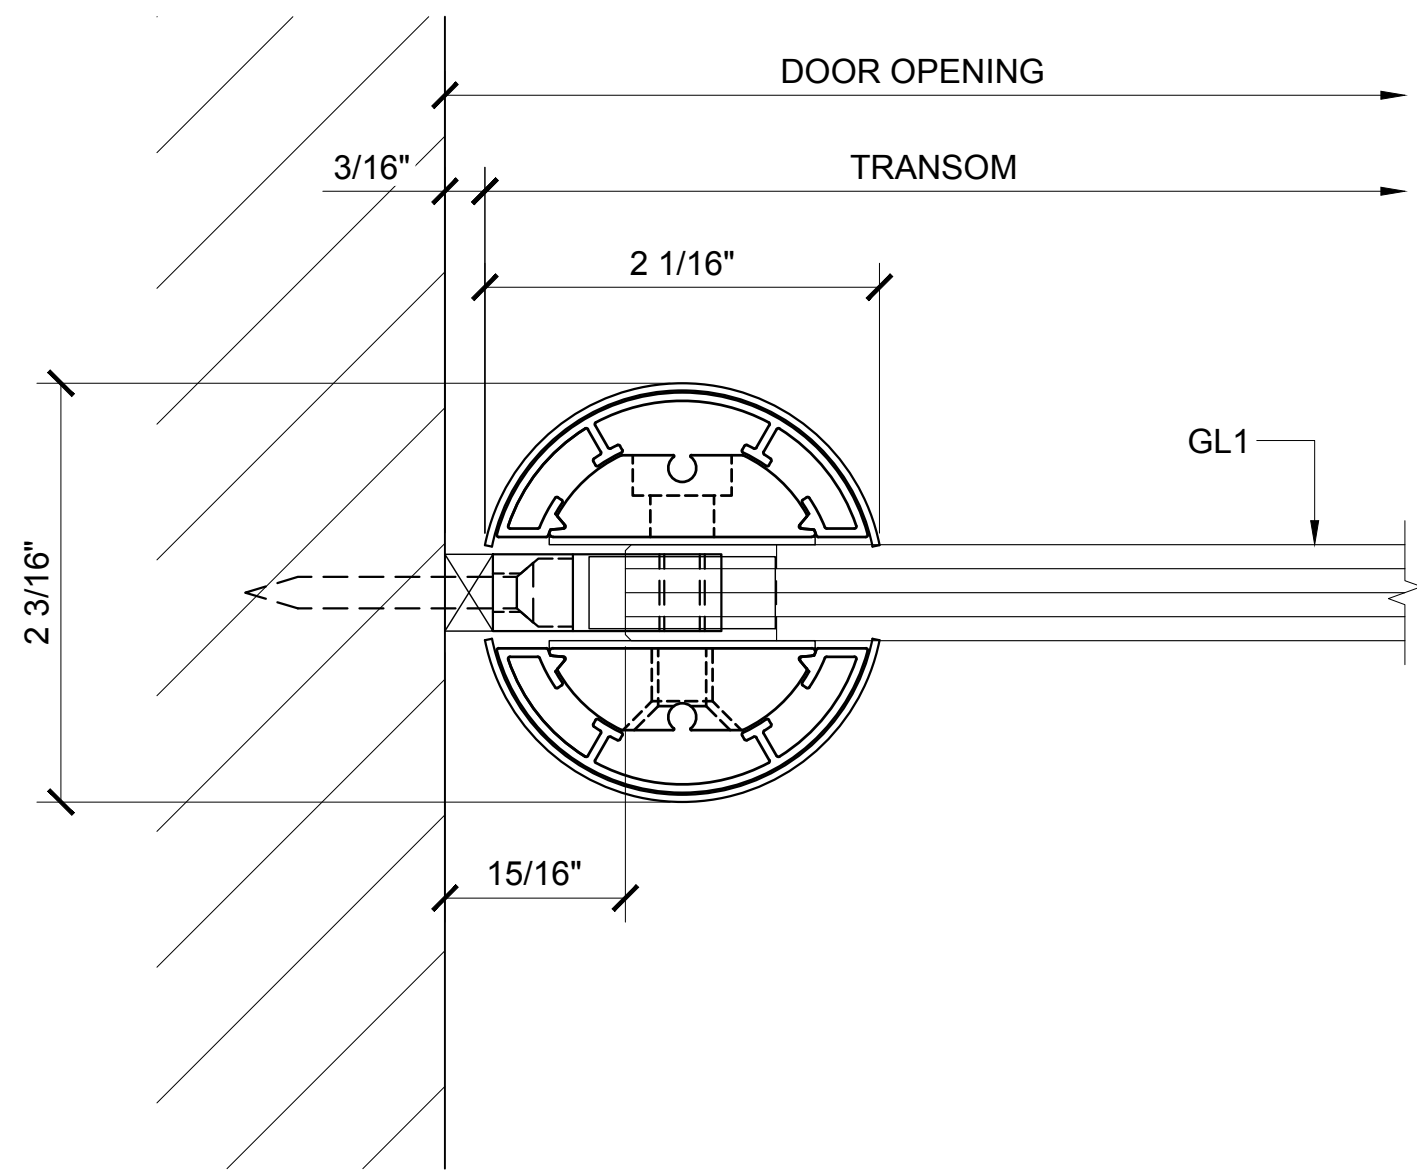


④ TRANSOM POST SECTION AT WALL DETAIL

ARCH REF: 1'-0"=1'-0"

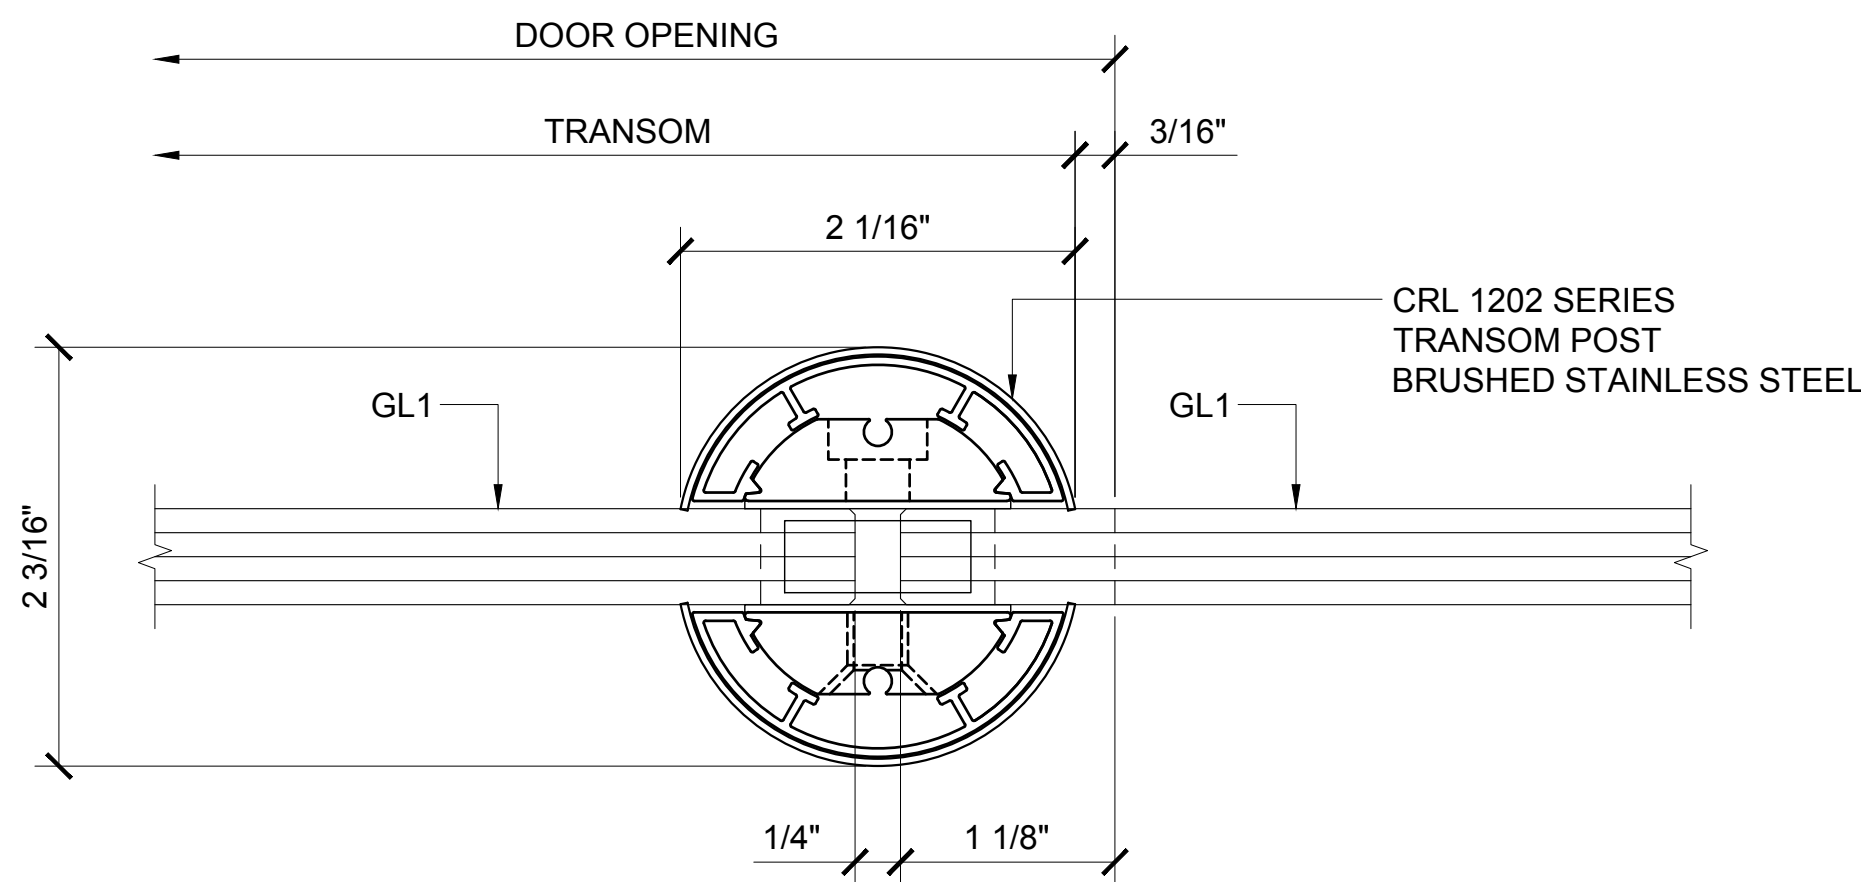


⑤ TRANSOM POST SECTION AT SIDELITE DETAIL

ARCH REF: 1'-0"=1'-0"

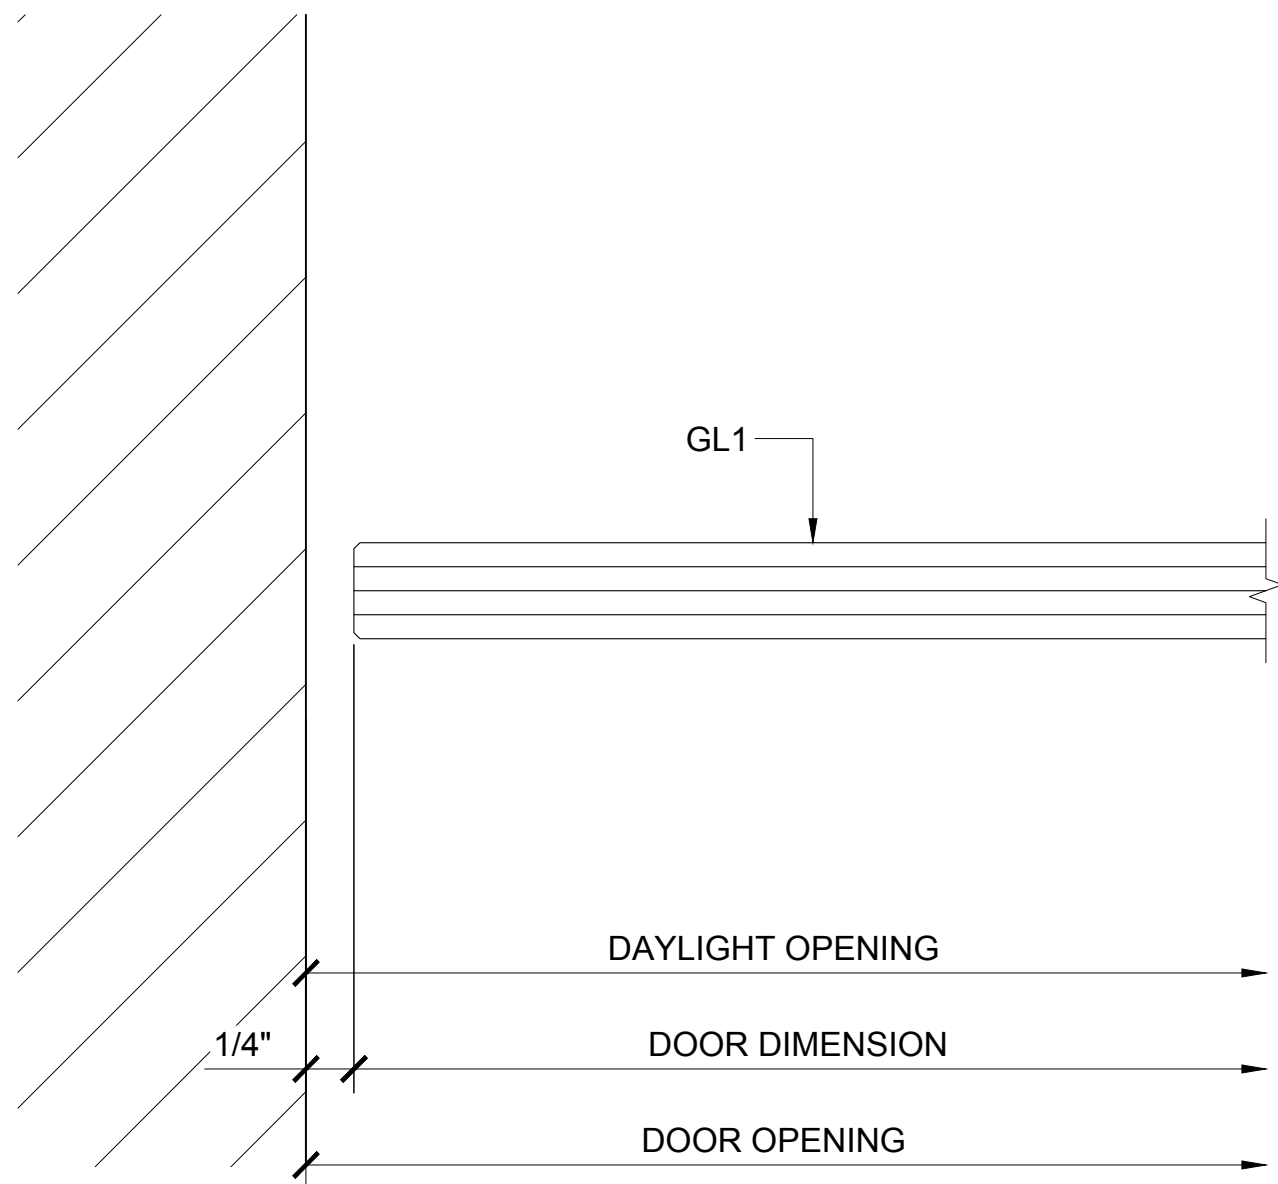


① DOOR JAMB AT WALL

ARCH REF: 1'-0"=1'-0"

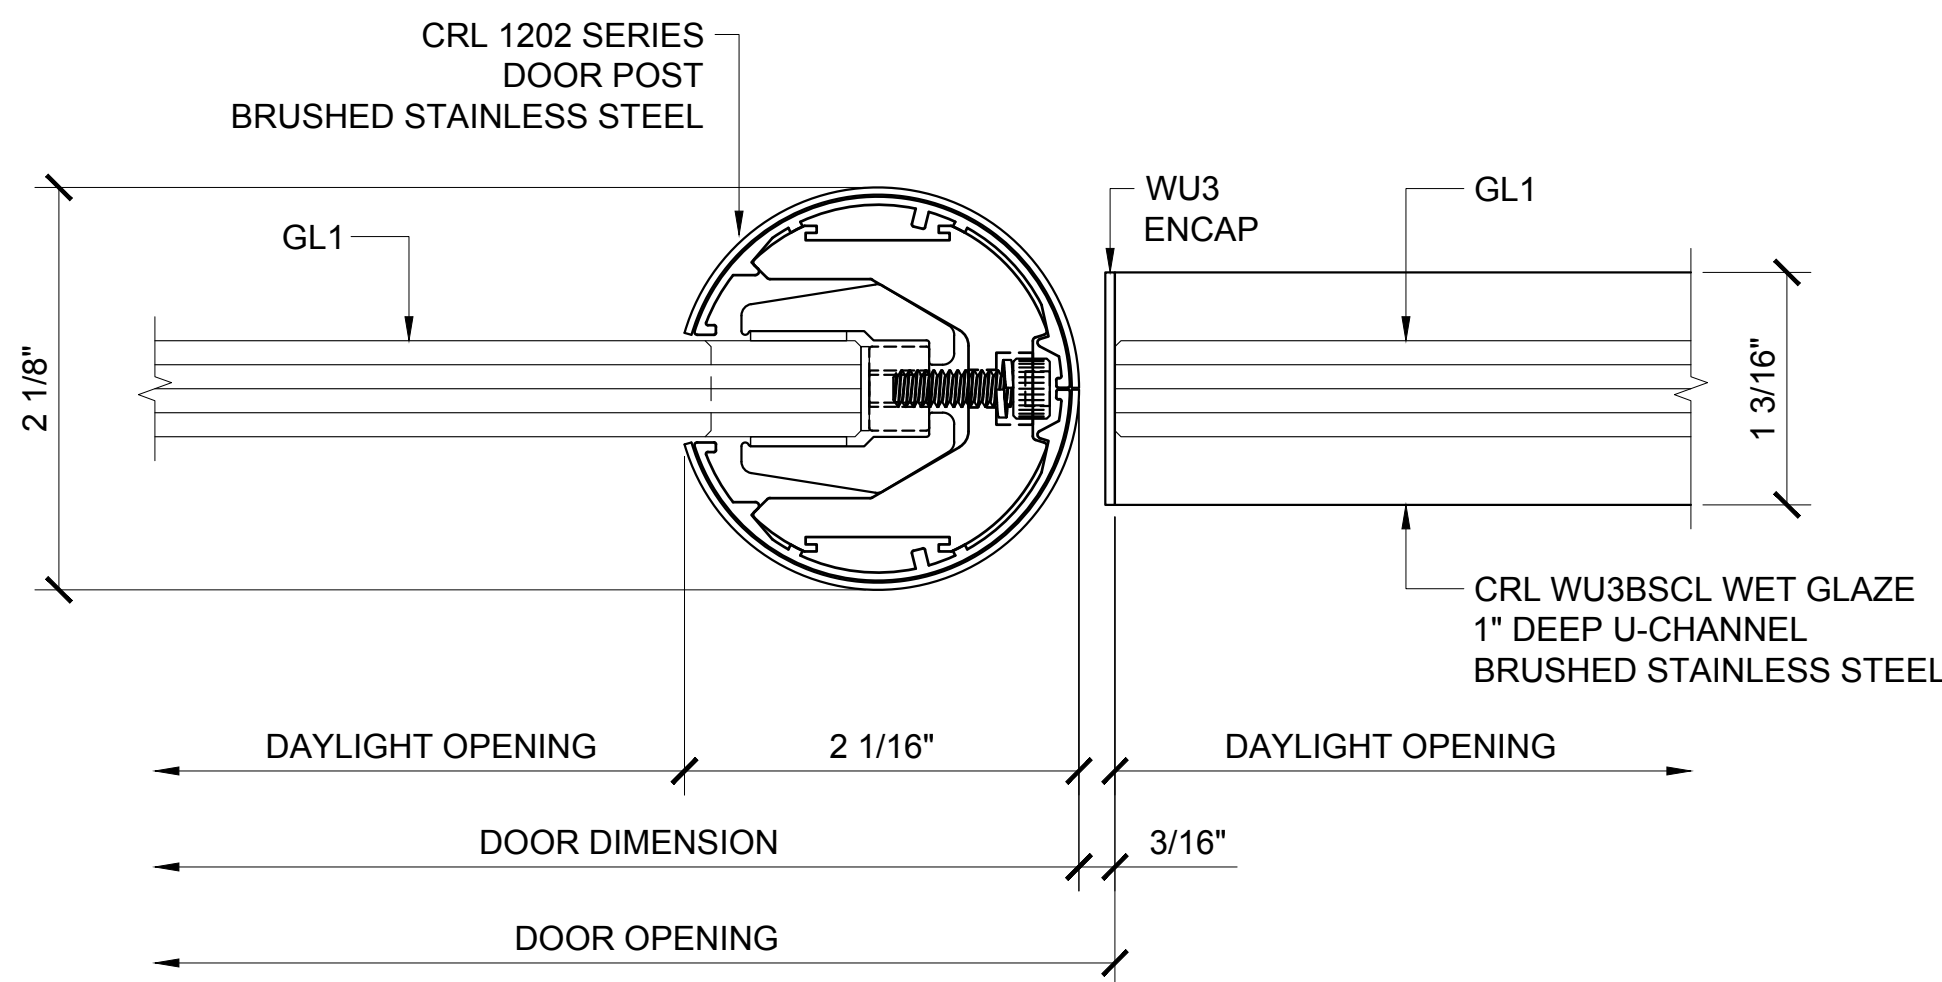

② DOOR PIVOT POST SECTION DETAIL

ARCH REF: 1'-0"=1'-0"

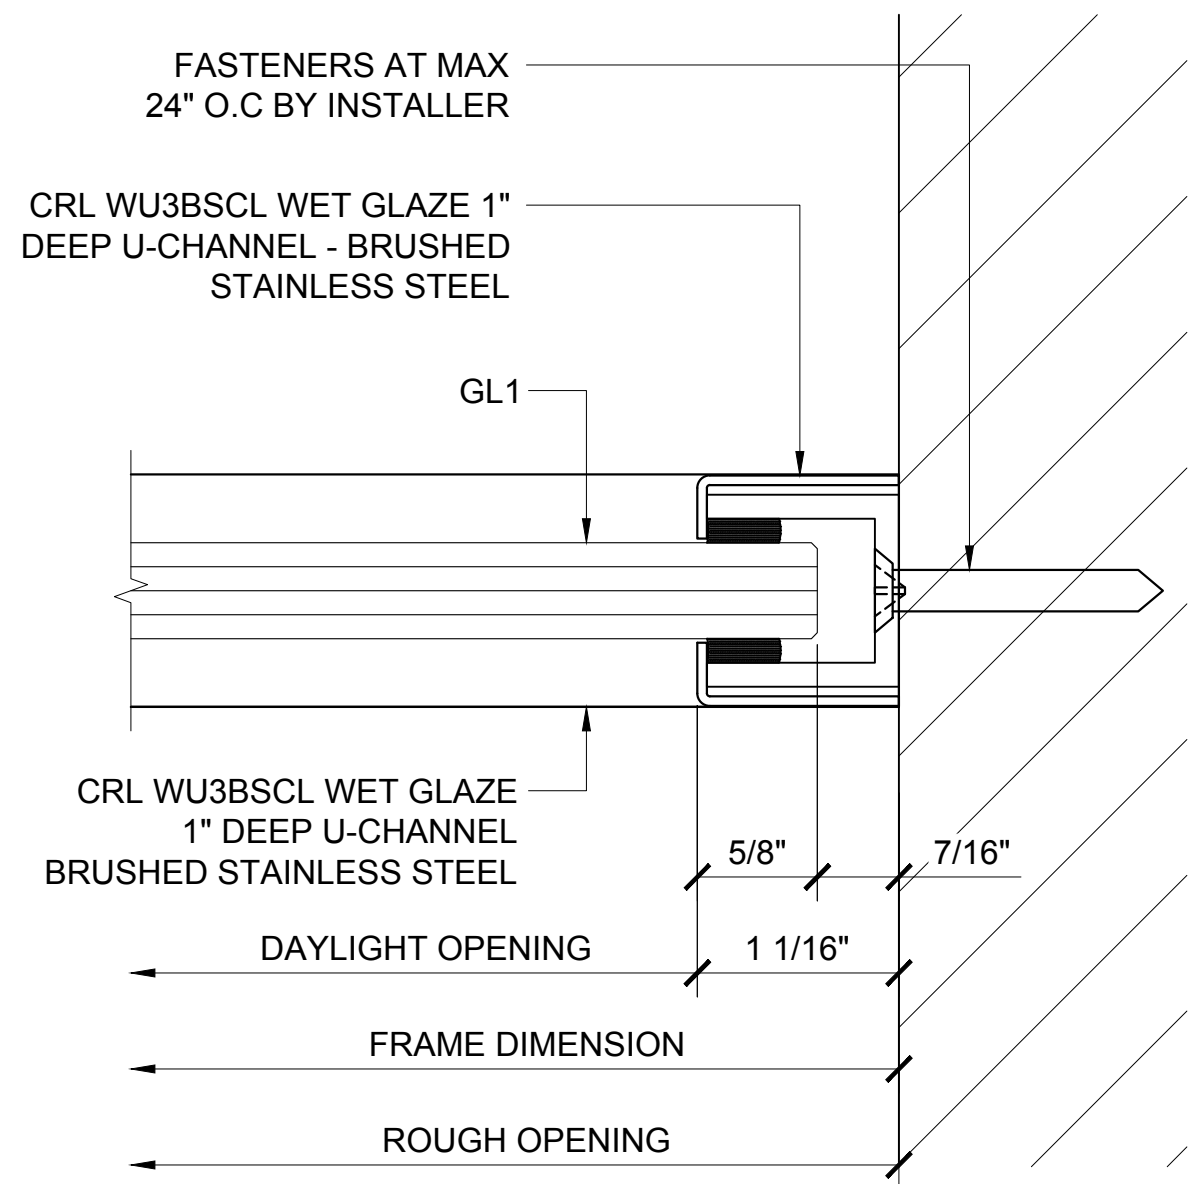

③ WALL JAMB DETAIL

ARCH REF: 1'-0"=1'-0"

Revisions By:



Discription:
1202 SERIES SWINGING
SINGLE GLASS DOORS
W/ TRANSOM & W/ SIDELITE
ON ONE SIDE

Drawn By: AAD

Date: 10/14/16


Scale: AS NOTED

File Name: 4-1202 Series Swinging
Single Glass Doors - W Transom &
W Sidelite.dwg


Sheet




1202 SERIES SWINGING SINGLE GLASS DOORS - W/ X-LARGE TRANSOM & W/ SIDELITE
27 1/8" MIN TO 31 1/16" MAX HEIGHT

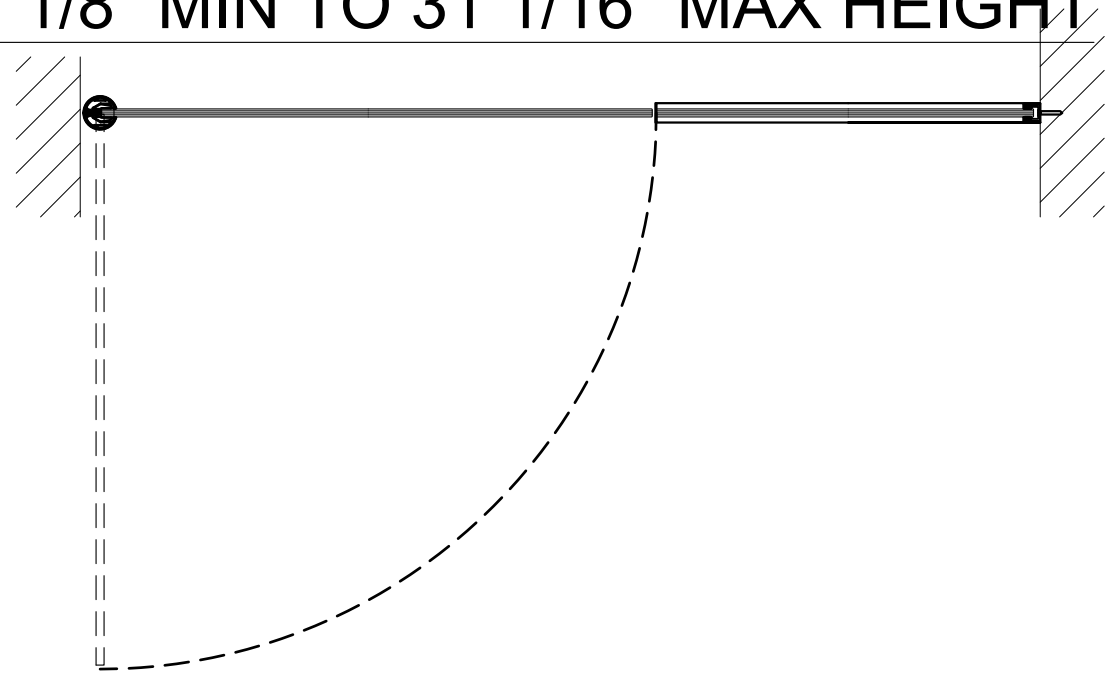


1 PLAN
ARCH REF: 1"=1'-0"

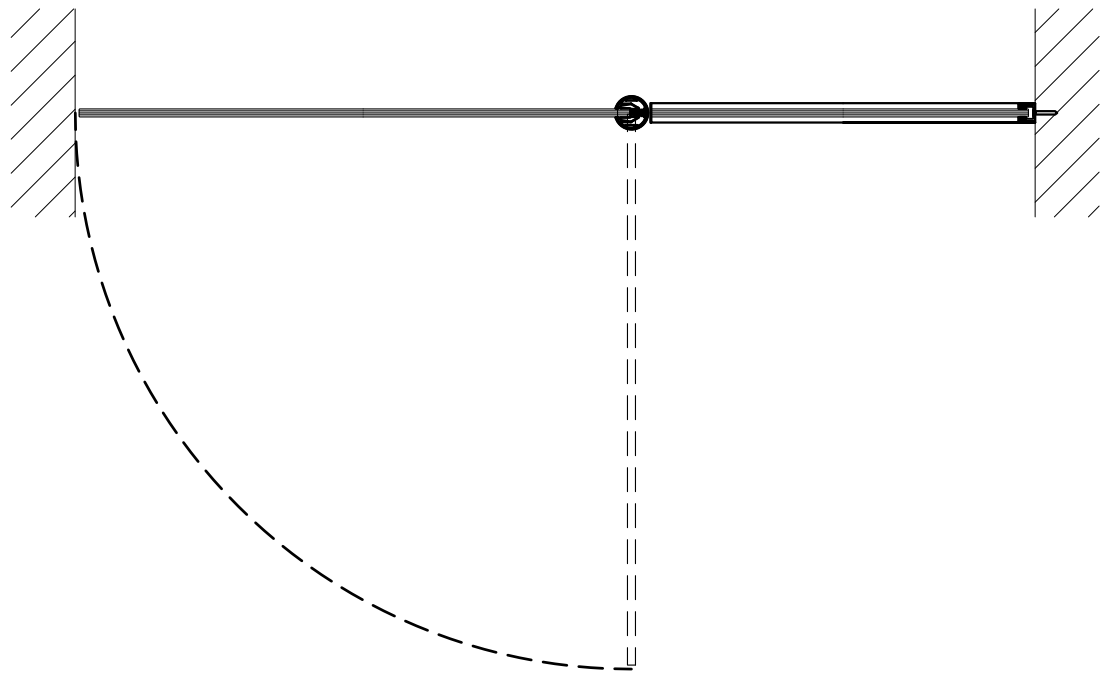


3 PLAN
ARCH REF: 1"=1'-0"

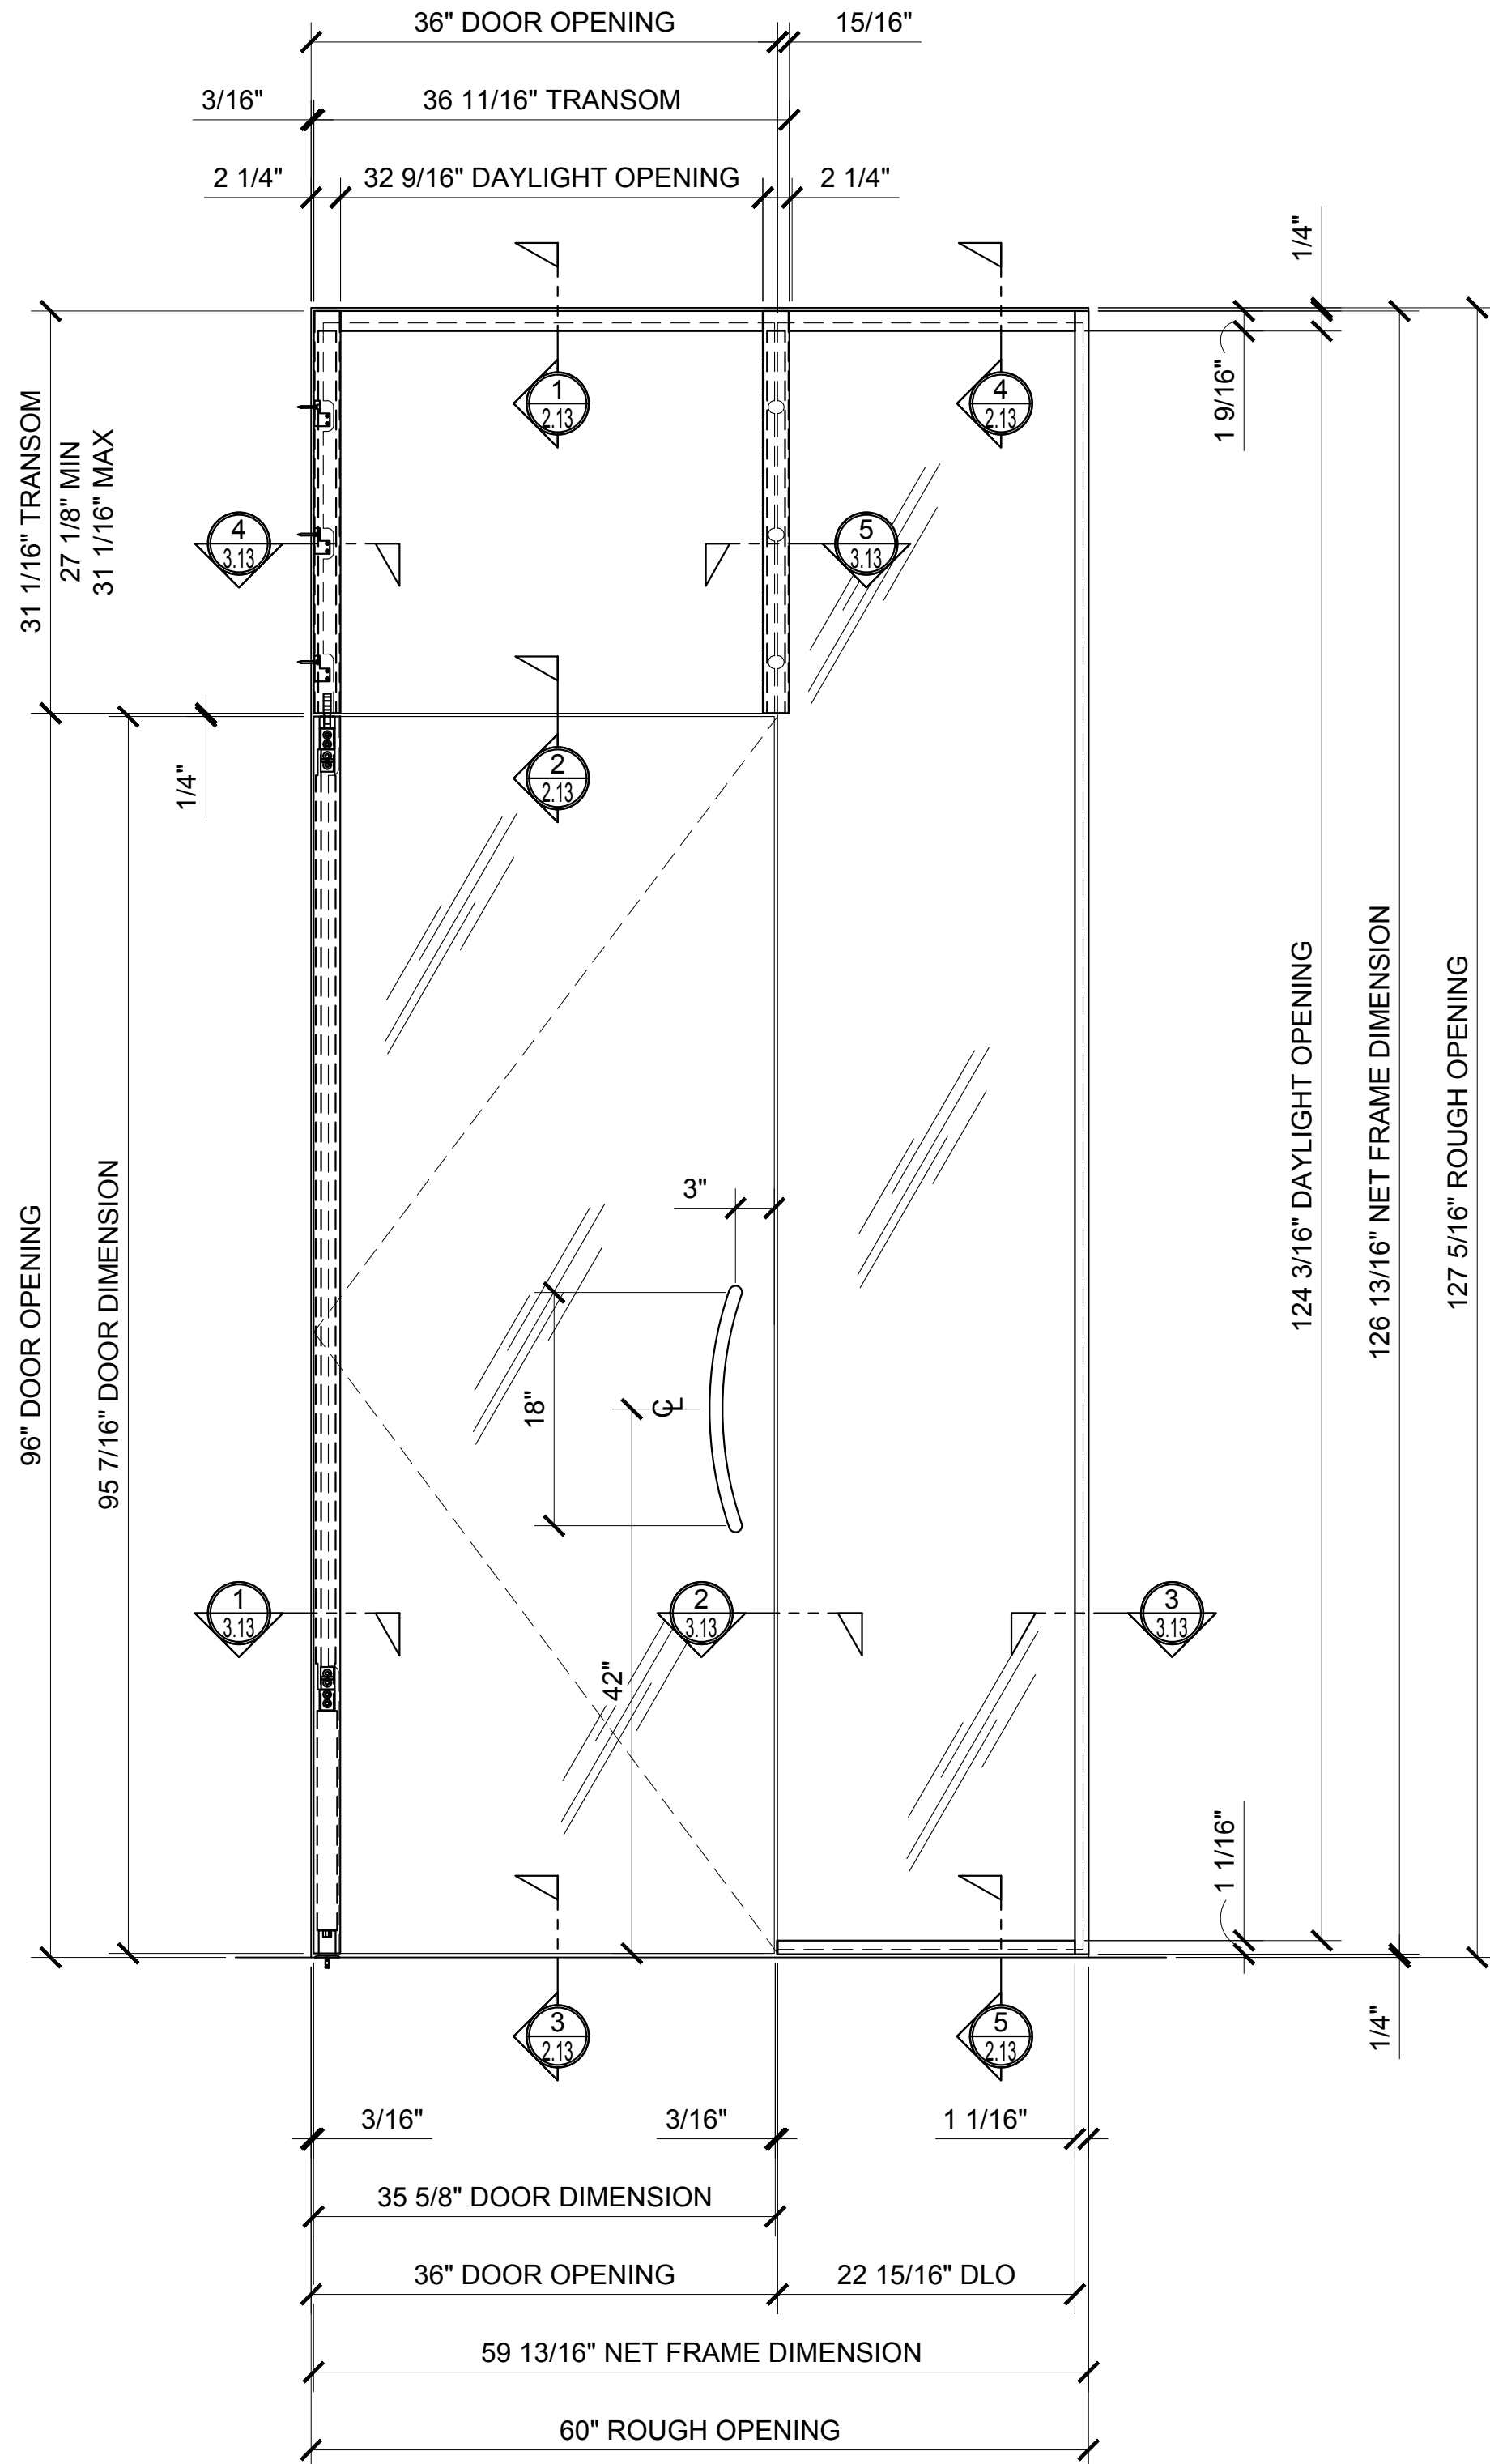


2 ELEVATION
ARCH REF: 1"=1'-0"

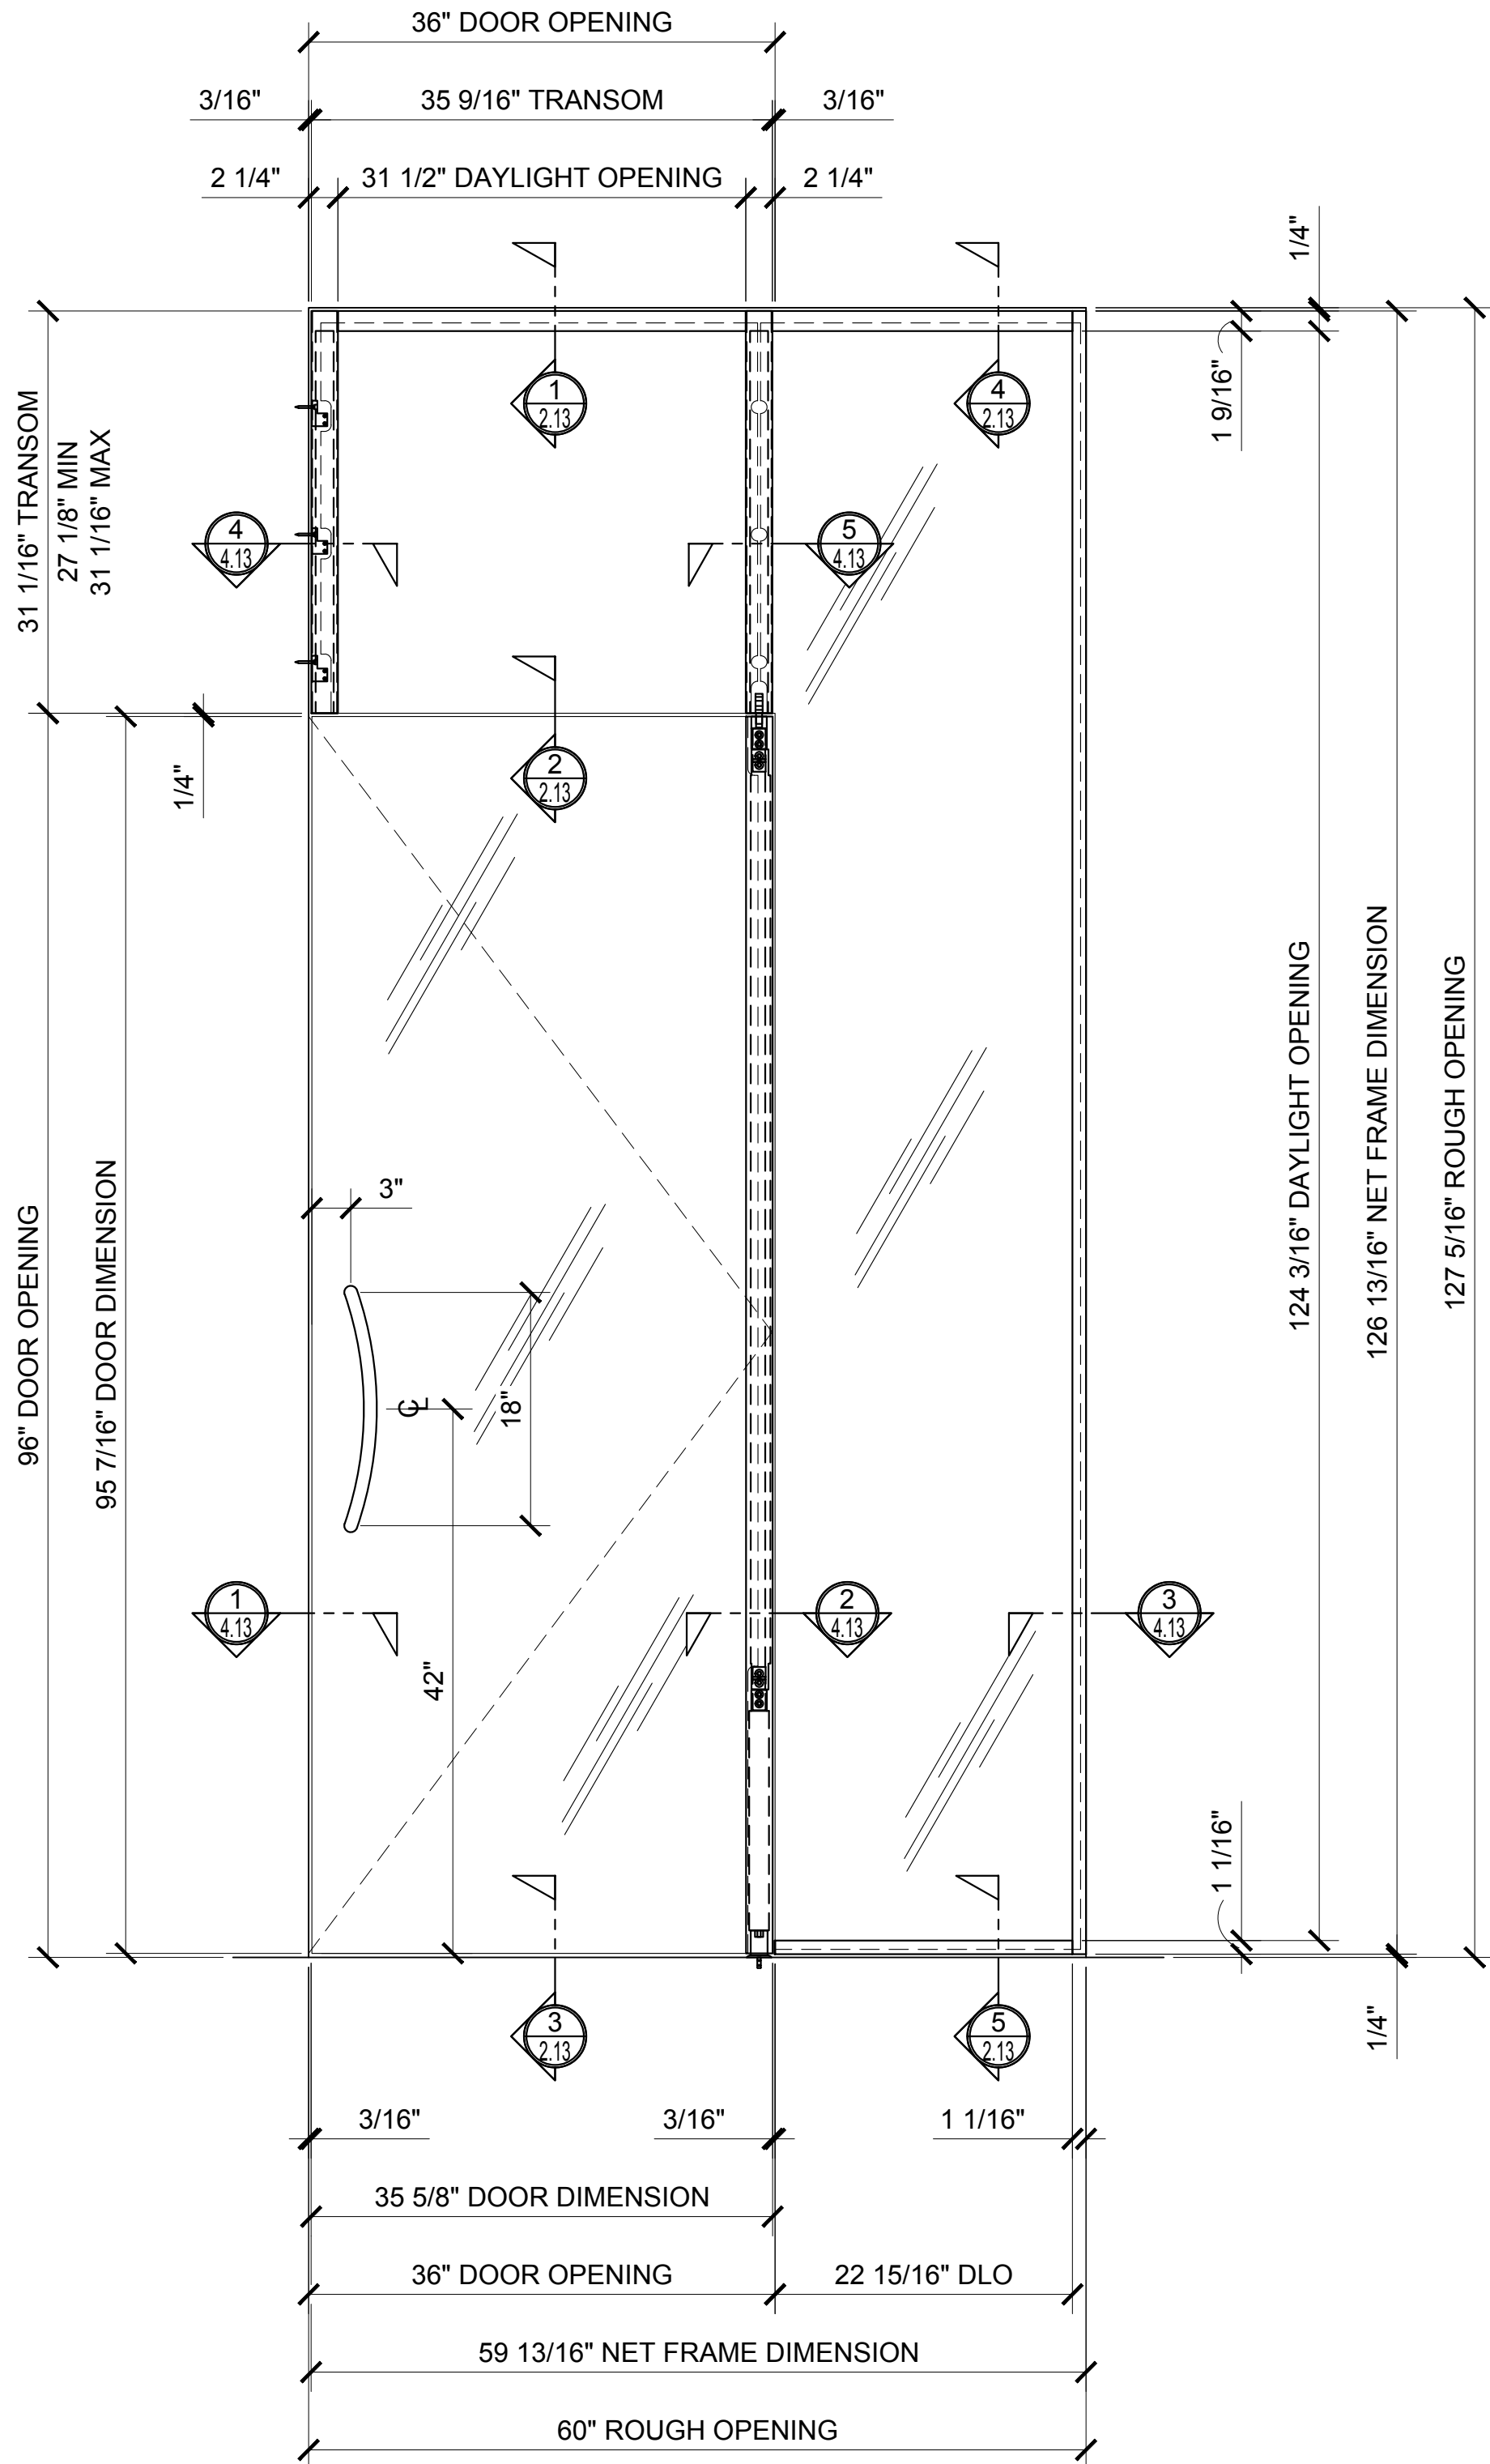

4 ELEVATION
ARCH REF: 1"=1'-0"

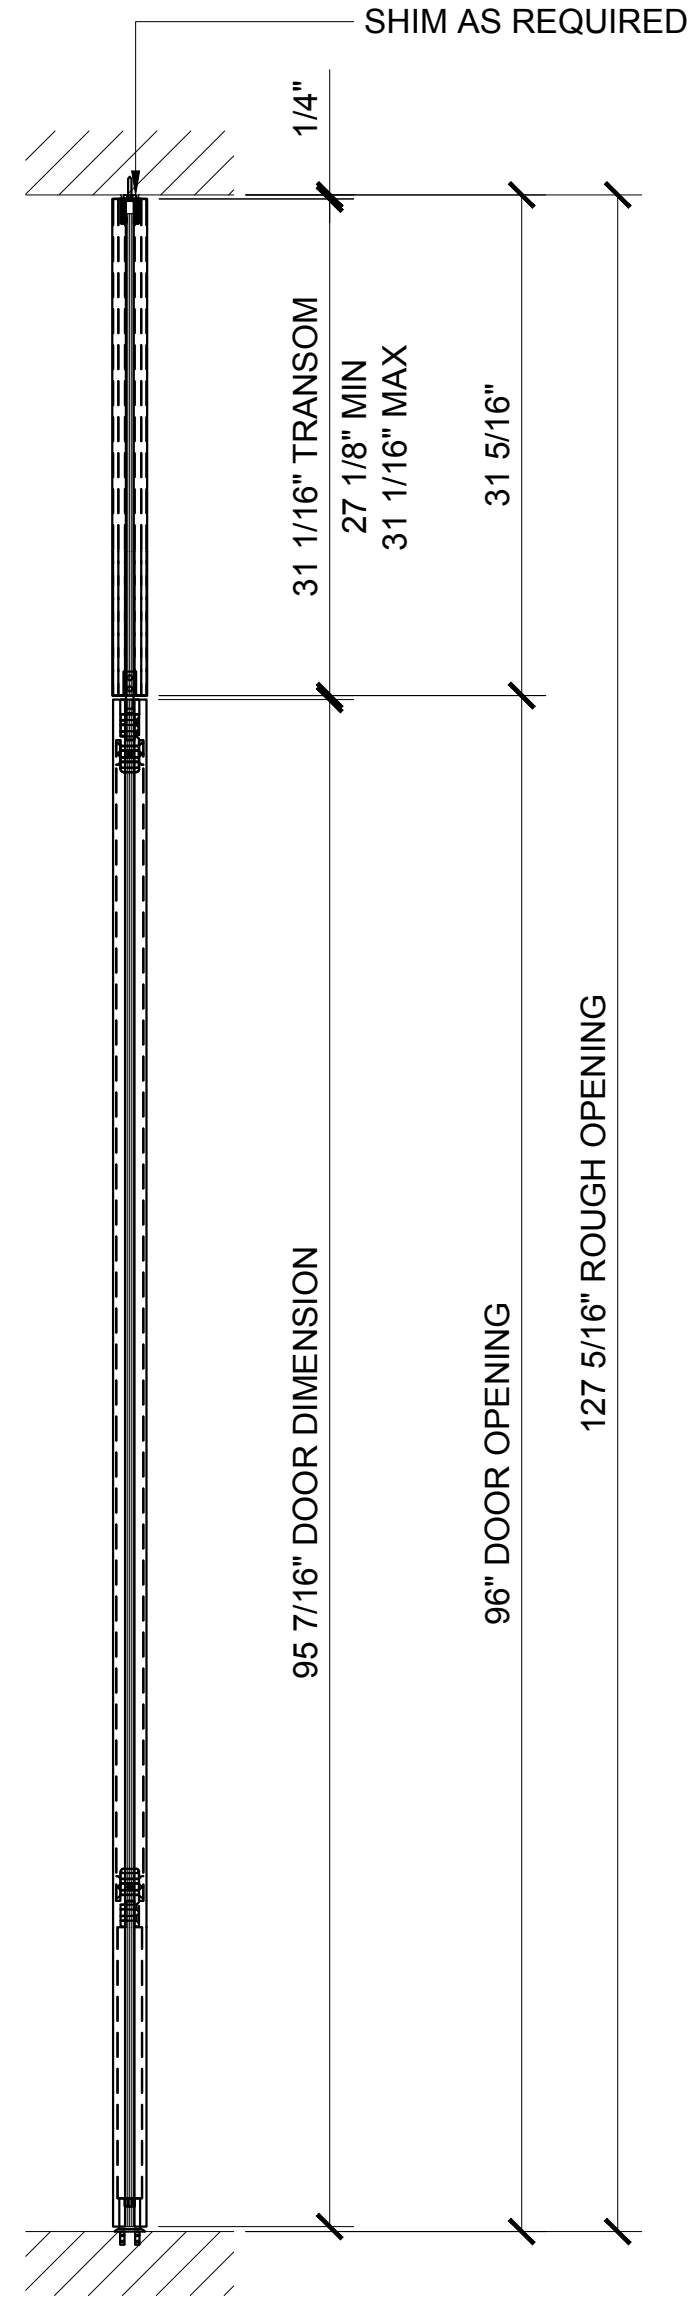

5 DOOR SECTION
ARCH REF: 1"=1'-0"

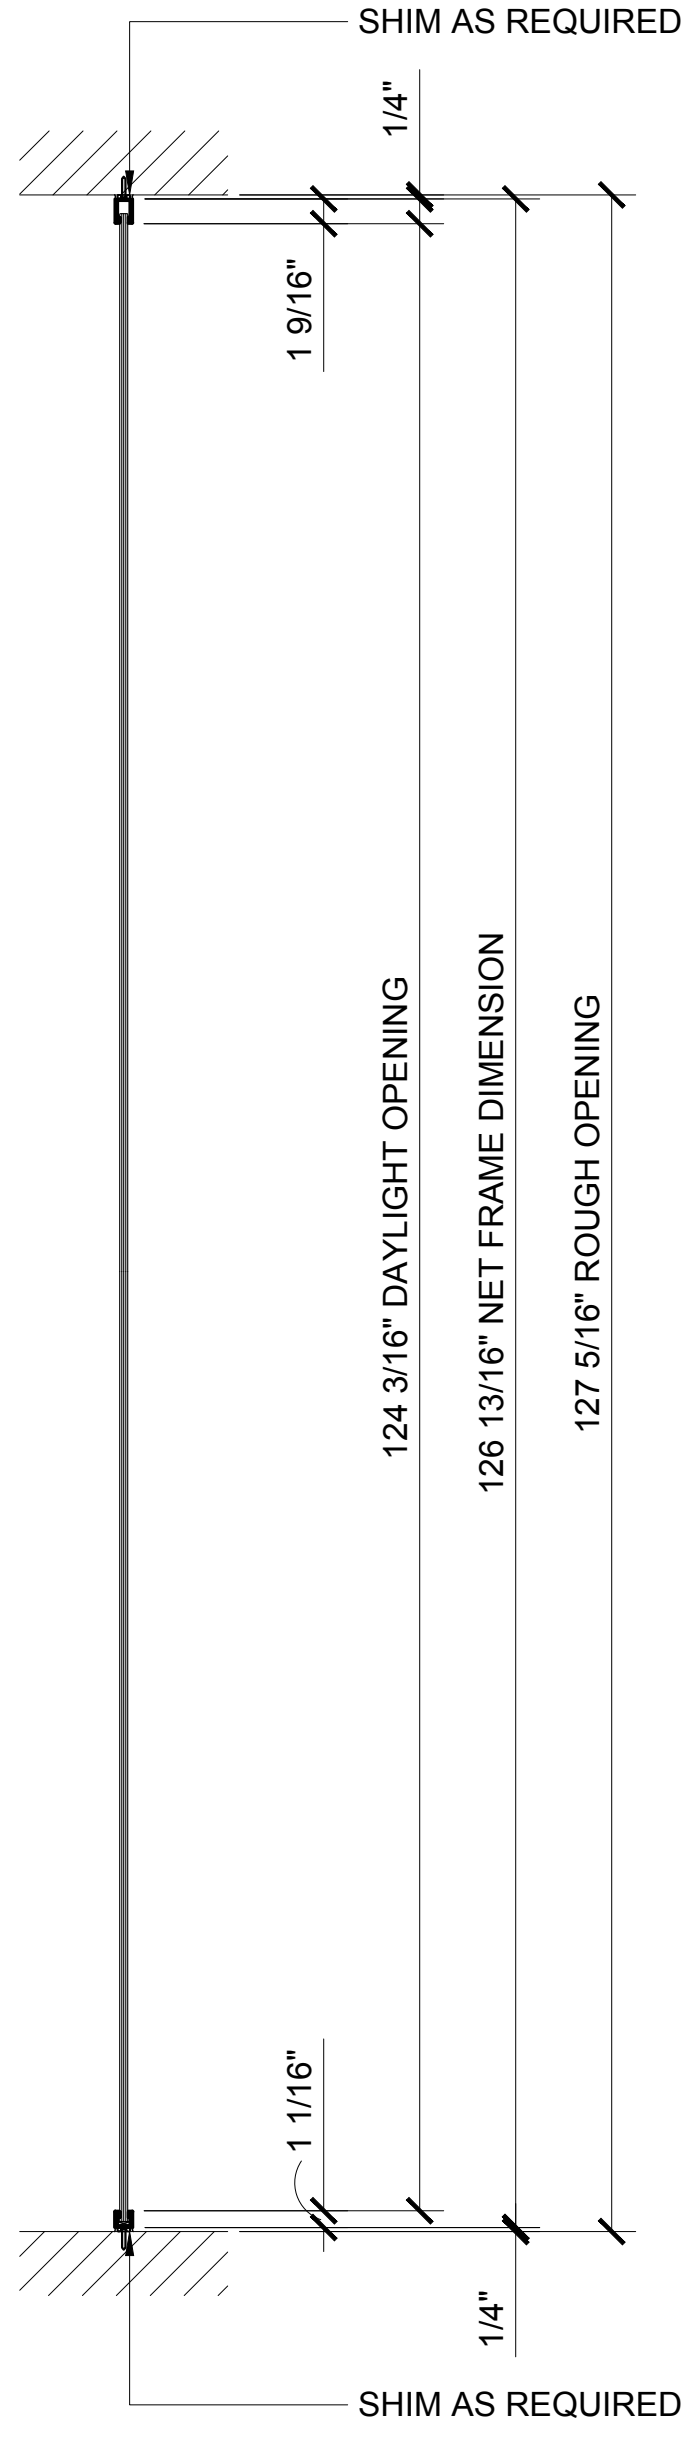

6 SIDELITE SECTION
ARCH REF: 1"=1'-0"

Revisions By:

CRL

US ALUMINUM

C.R. LAURENCE CO. ARCHITECTURAL PRODUCTS
2503 E. Vernon Avenue, Los Angeles, CA 90058-1897
PH (800)-421-6144 FX 800-567-7301 www.crlaurence.com

Discription:

1202 SERIES SWINGING
SINGLE GLASS DOORS
W/ TRANSOM & W/ SIDELITE
ON ONE SIDE

Drawn By: AAD


Date: 10/14/16

Scale: AS NOTED

File Name: 4-1202 Series Swinging
Single Glass Doors - W Transom &
W Sidelite.dwg


Sheet

1.13

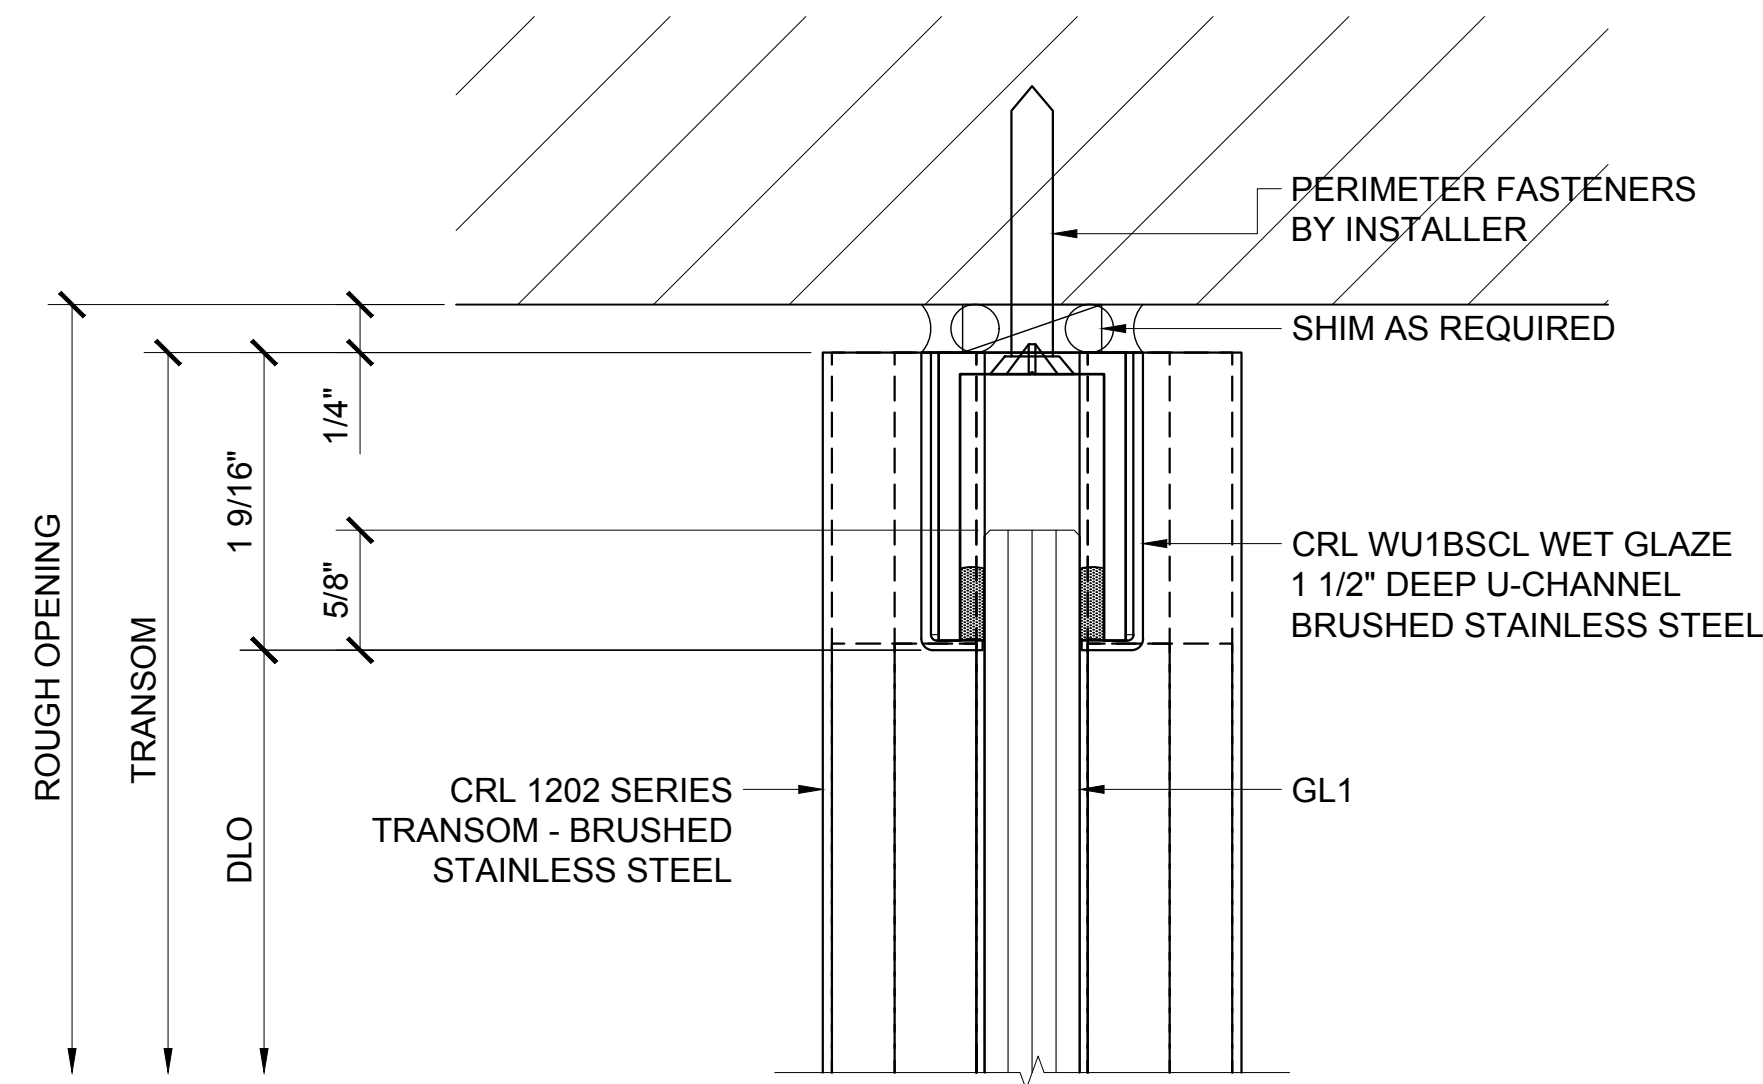


① TRANSOM HEAD DETAIL

ARCH REF: 1'-0"=1'-0"

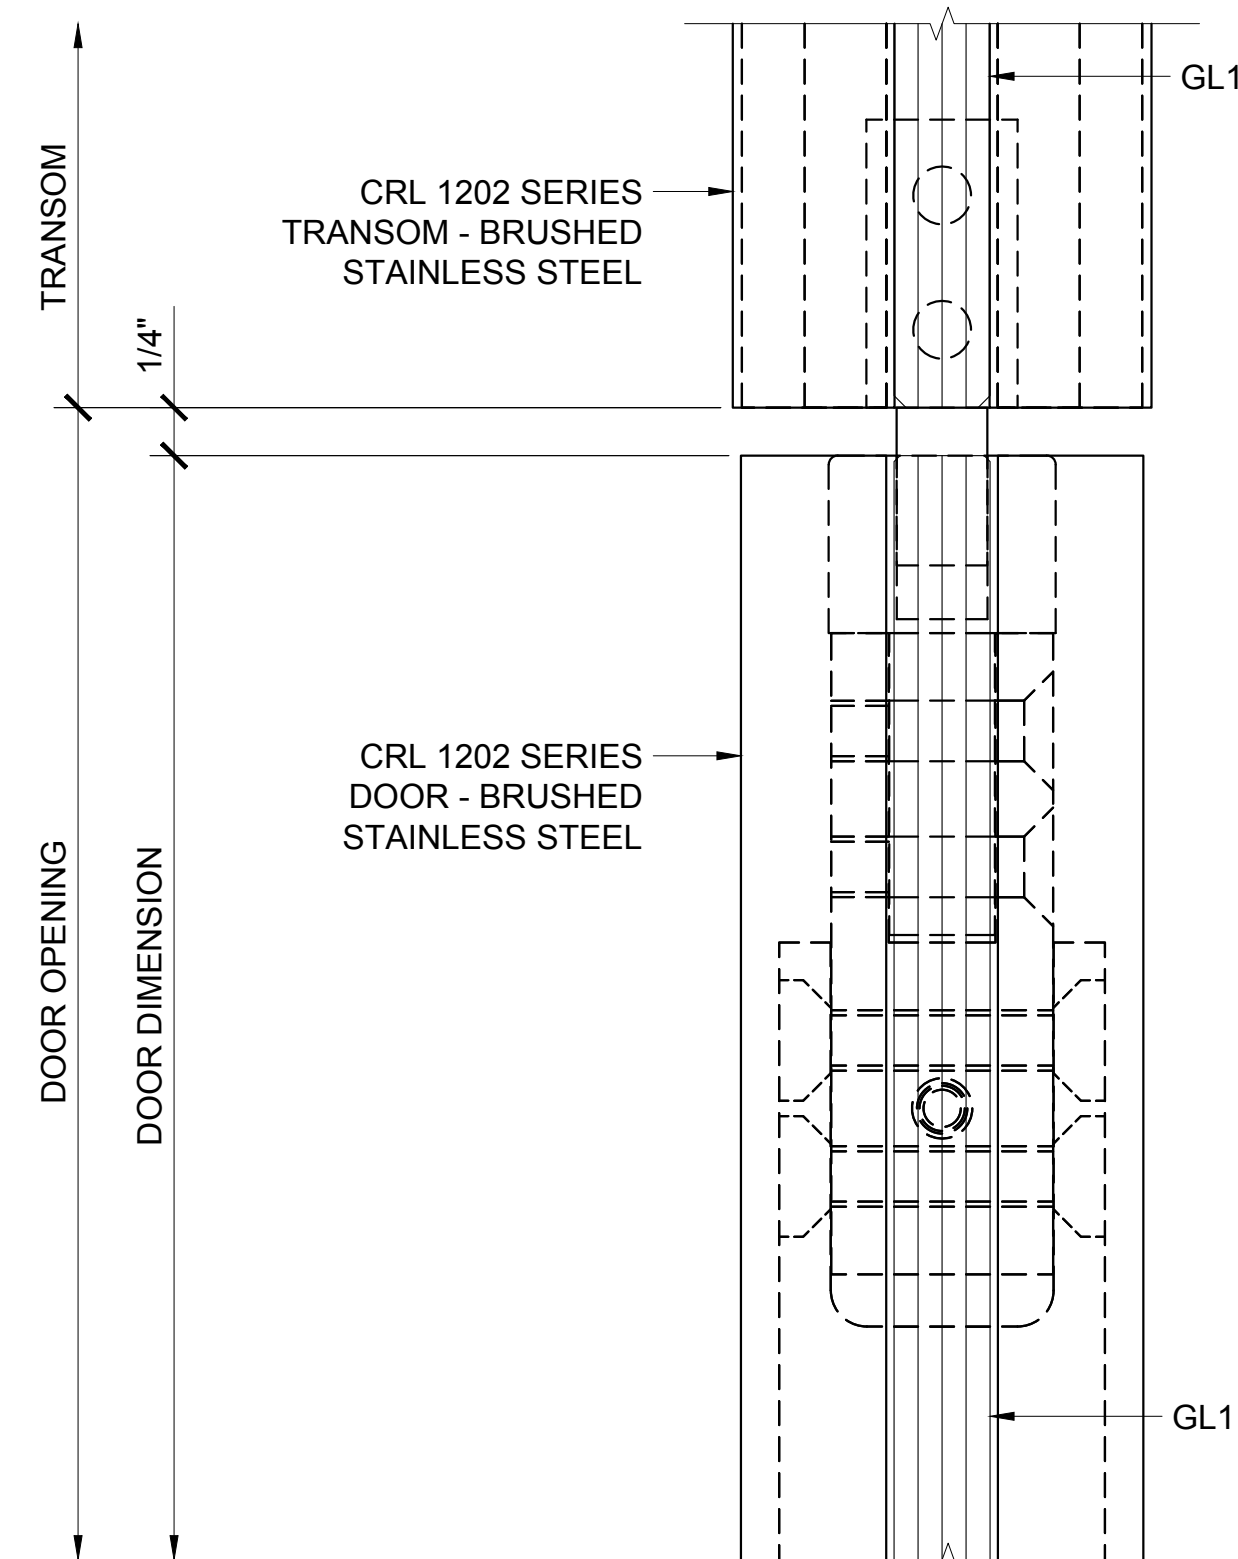


② DOOR HEAD AT TRANSOM DETAIL

ARCH REF: 1'-0"=1'-0"

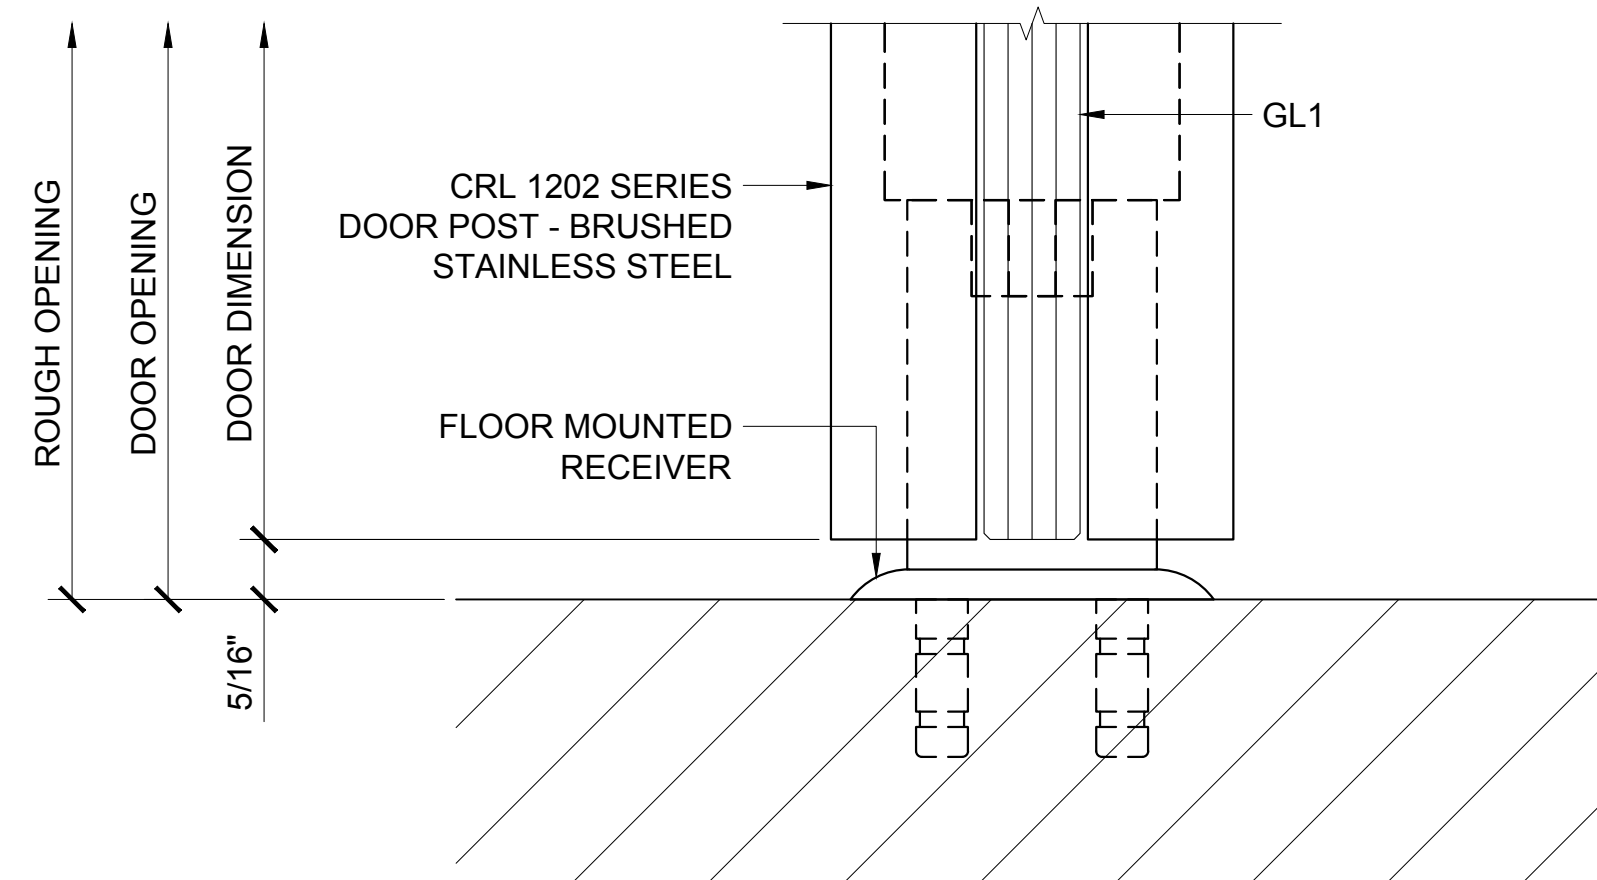


③ DOOR SILL DETAIL

ARCH REF: 1'-0"=1'-0"

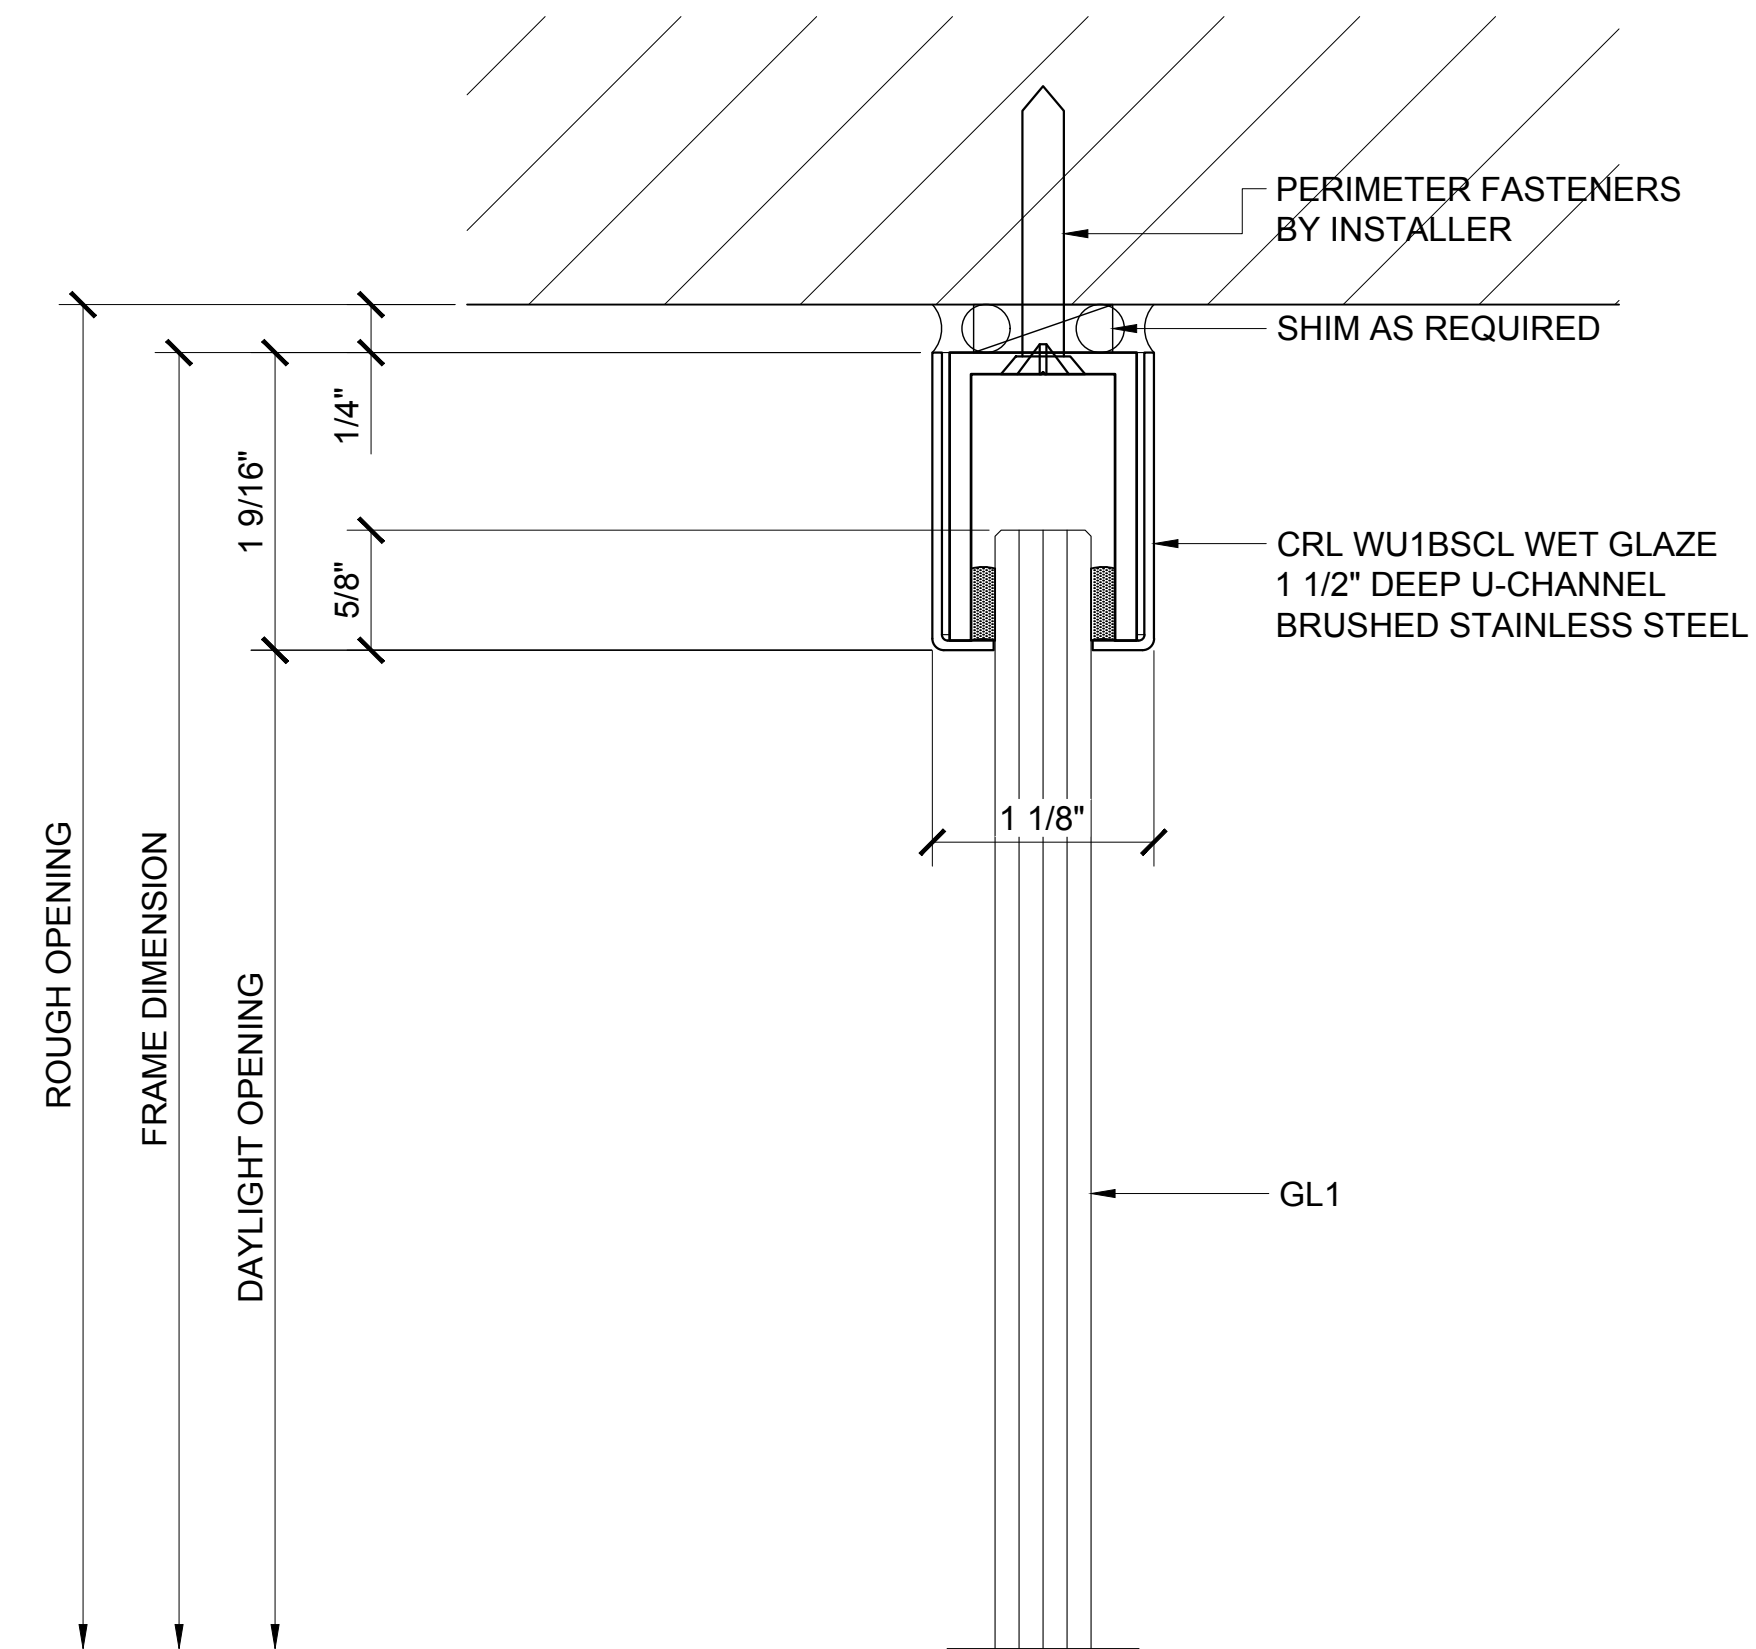

④ SIDELITE HEAD DETAIL

ARCH REF: 1'-0"=1'-0"

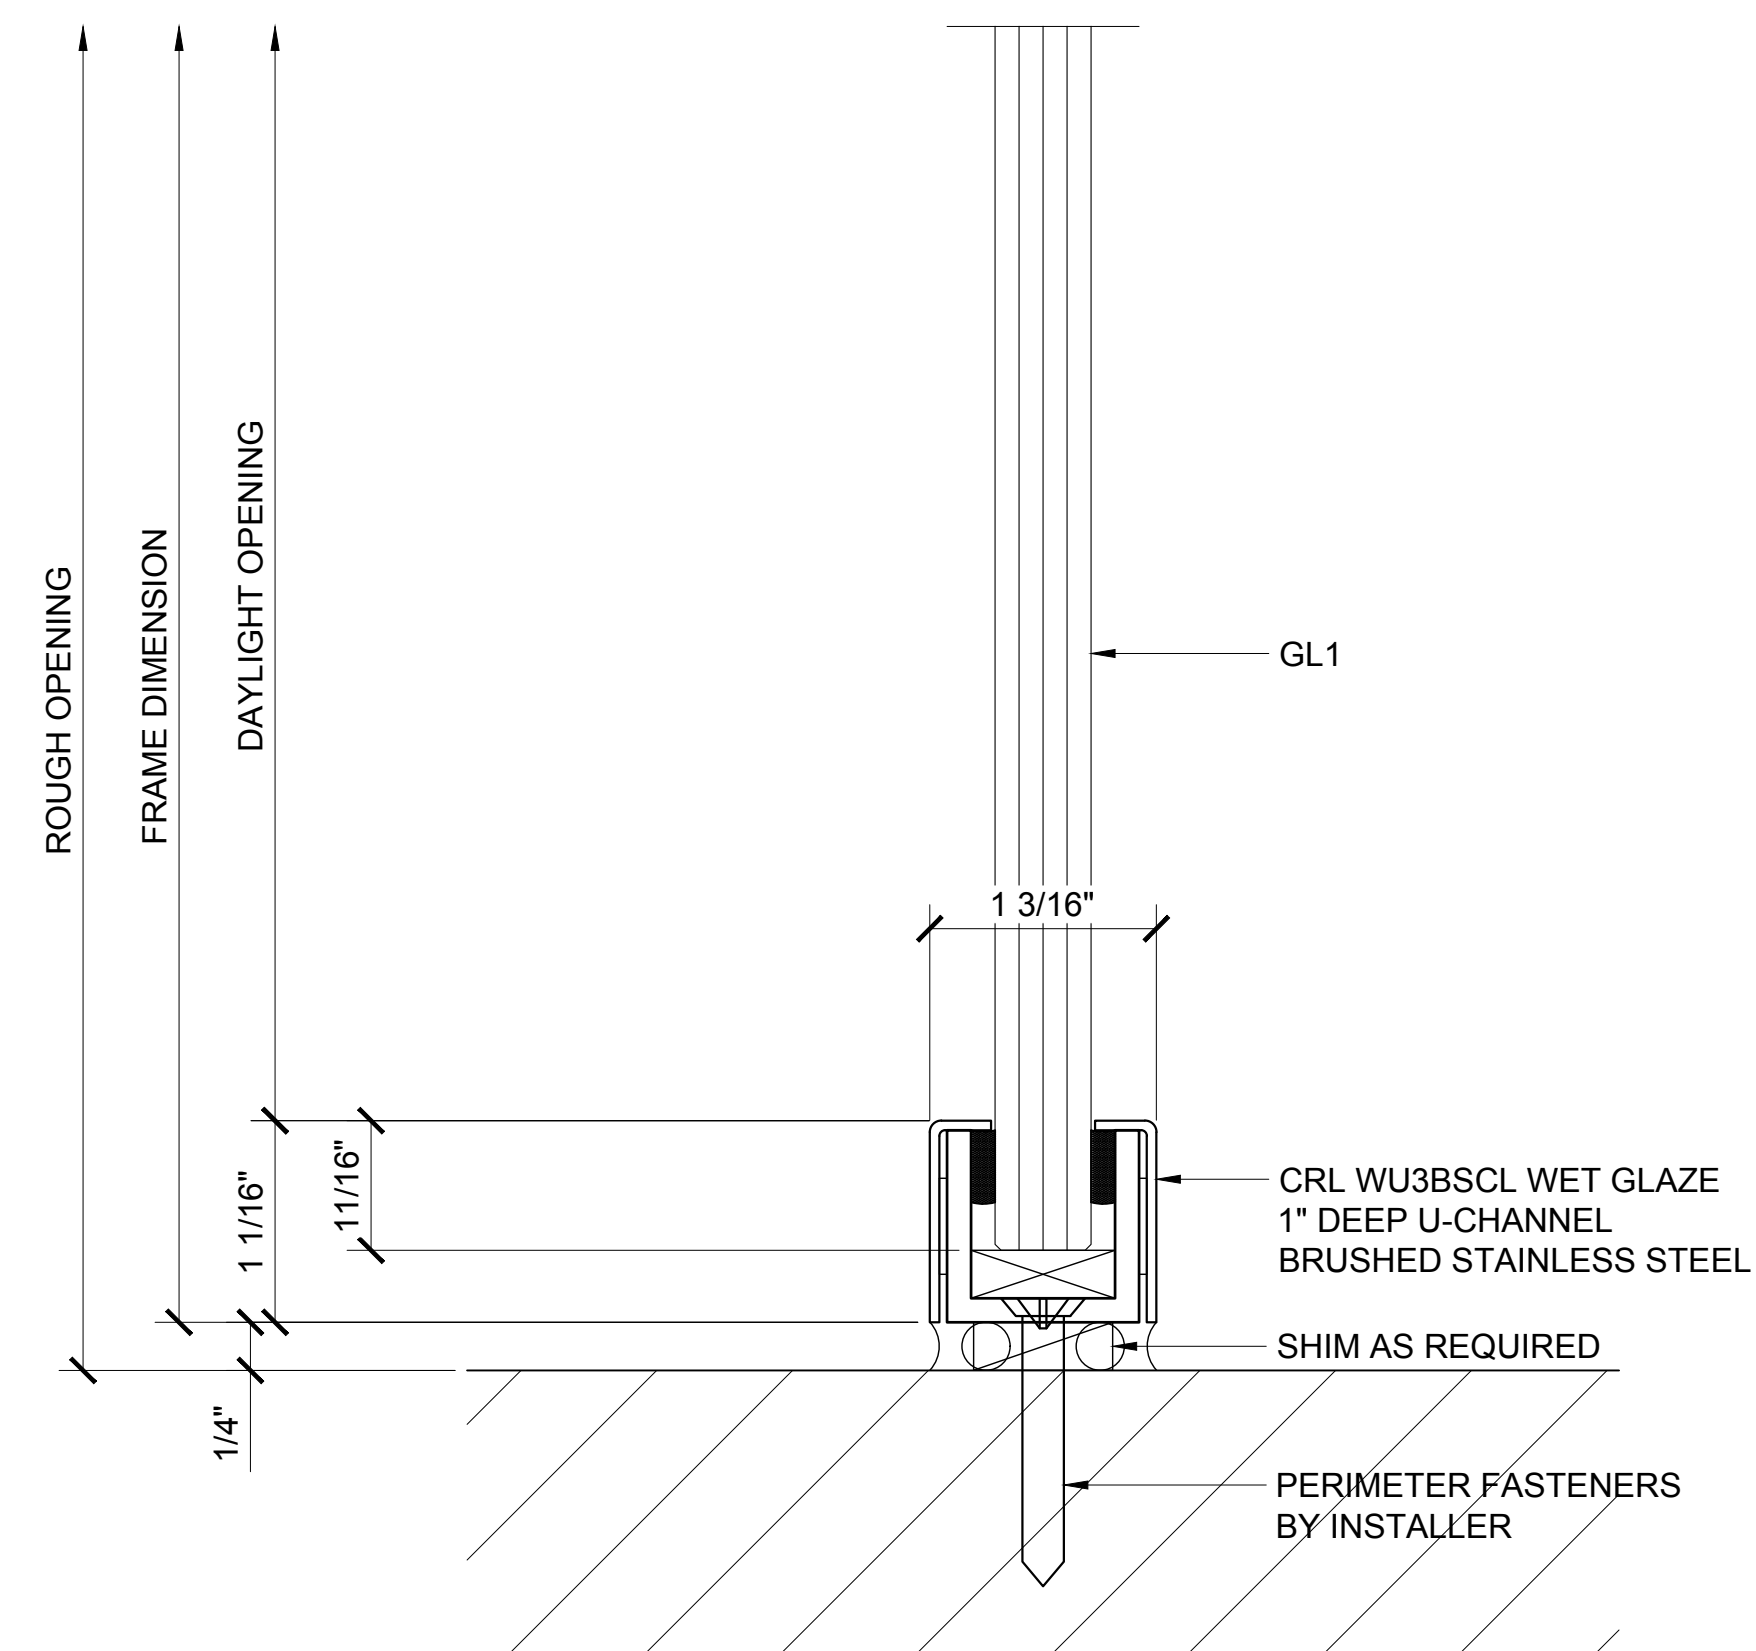

⑤ SIDELITE SILL DETAIL

ARCH REF: 1'-0"=1'-0"

Revisions By:


CRL
ALUMINUM
C.R. LAURENCE CO. ARCHITECTURAL PRODUCTS
2503 E. Vernon Avenue, Los Angeles, CA 90058-1897
PH (800) 421-6144 FX (800) 587-7301 www.crlaurence.com

Description:
1202 SERIES SWINGING
SINGLE GLASS DOORS
W/ TRANSOM & W/ SIDELITE
ON ONE SIDE

Drawn By: AAD
Date: 10/14/16
Scale: AS NOTED
File Name: 4-1202 Series Swinging
Single Glass Doors - W Transom &
W Sidelite.dwg


Sheet

2.13

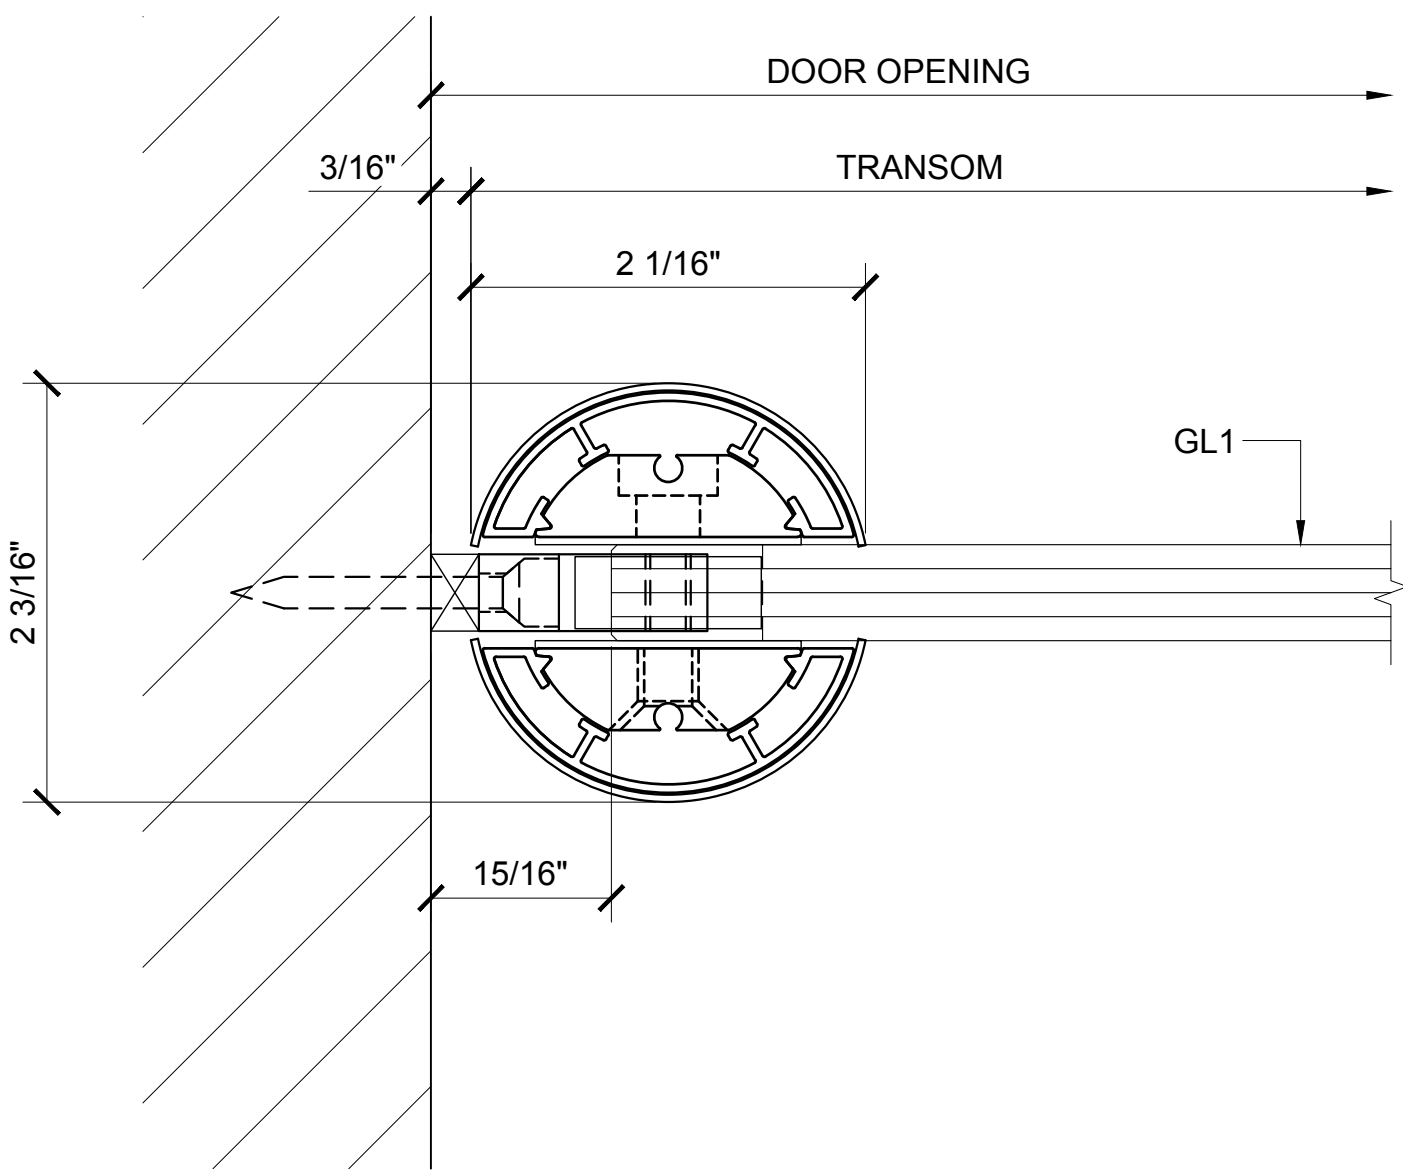


④ TRANSOM POST SECTION AT WALL DETAIL

ARCH REF: 1'-0"=1'-0"

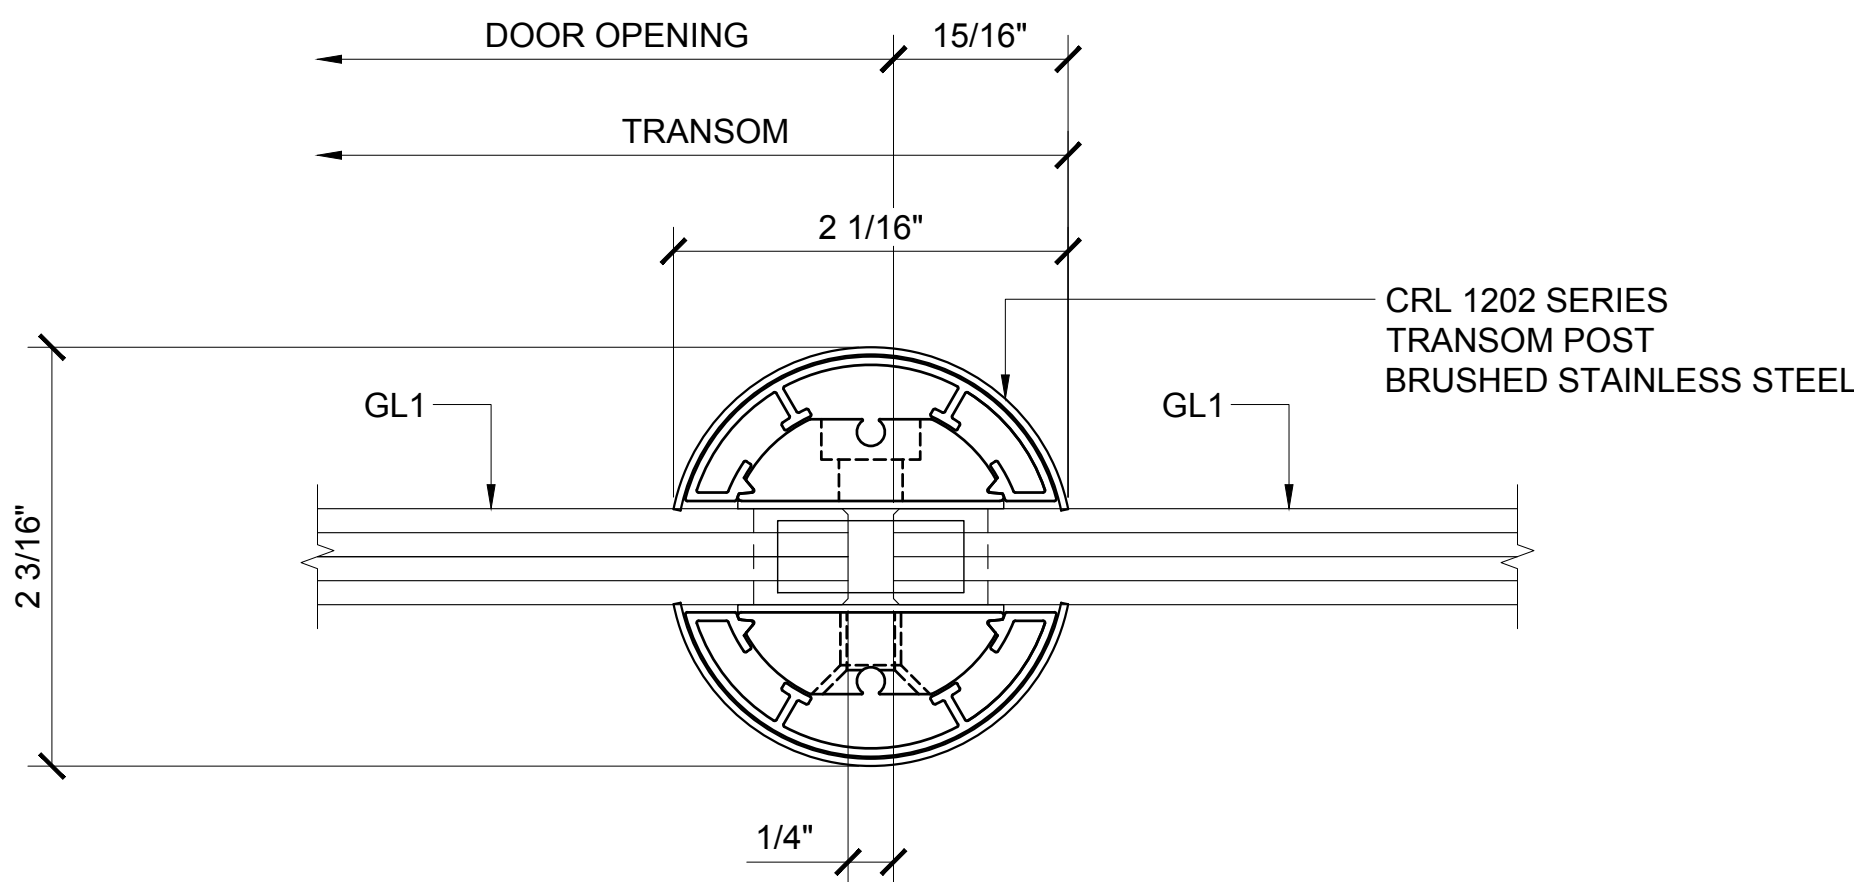


⑤ TRANSOM POST SECTION AT SIDELITE DETAIL

ARCH REF: 1'-0"=1'-0"

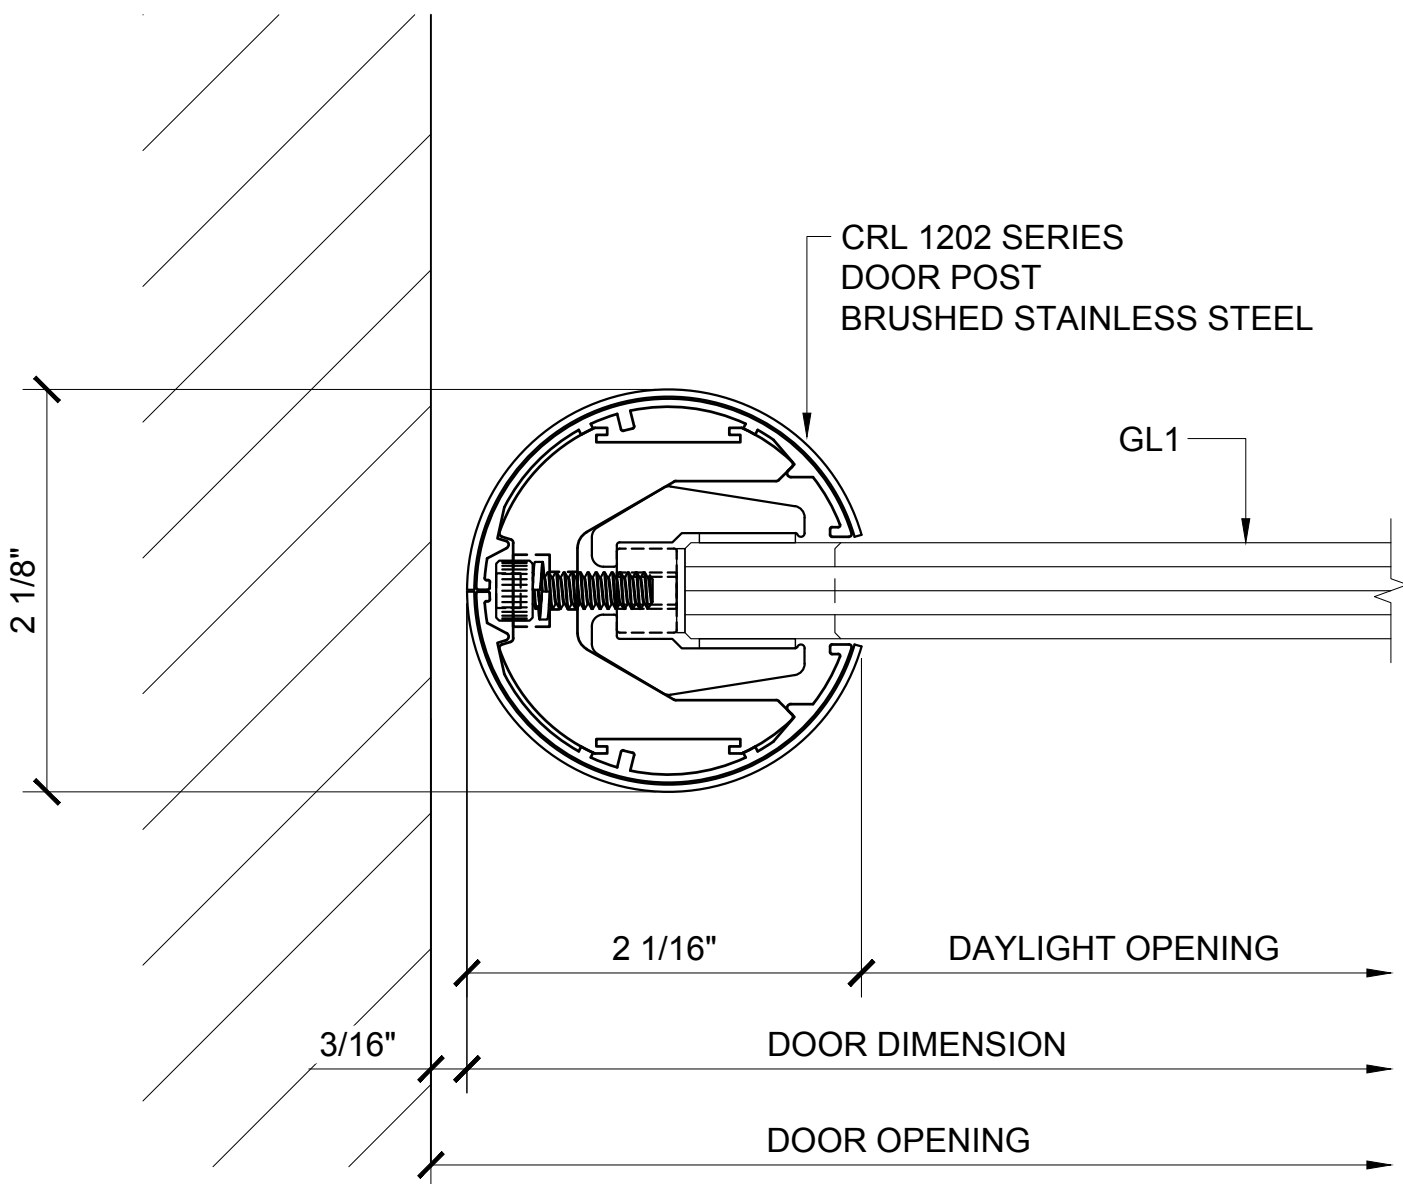


① DOOR PIVOT POST SECTION DETAIL

ARCH REF: 1'-0"=1'-0"

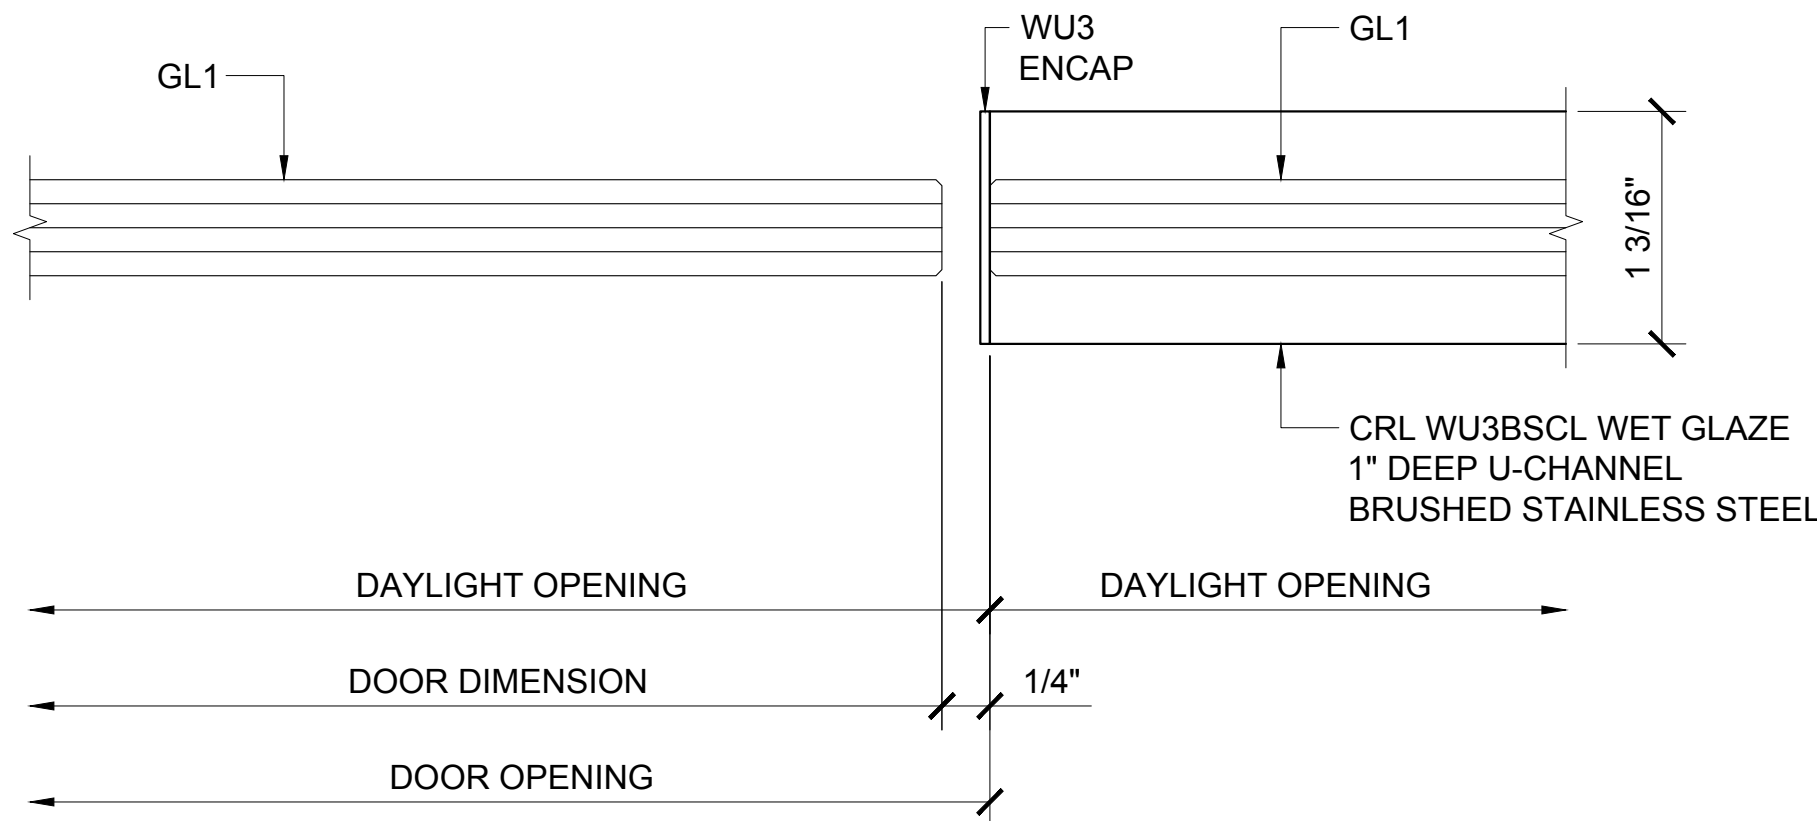

② DOOR JAMB AT SIDELITE

ARCH REF: 1'-0"=1'-0"

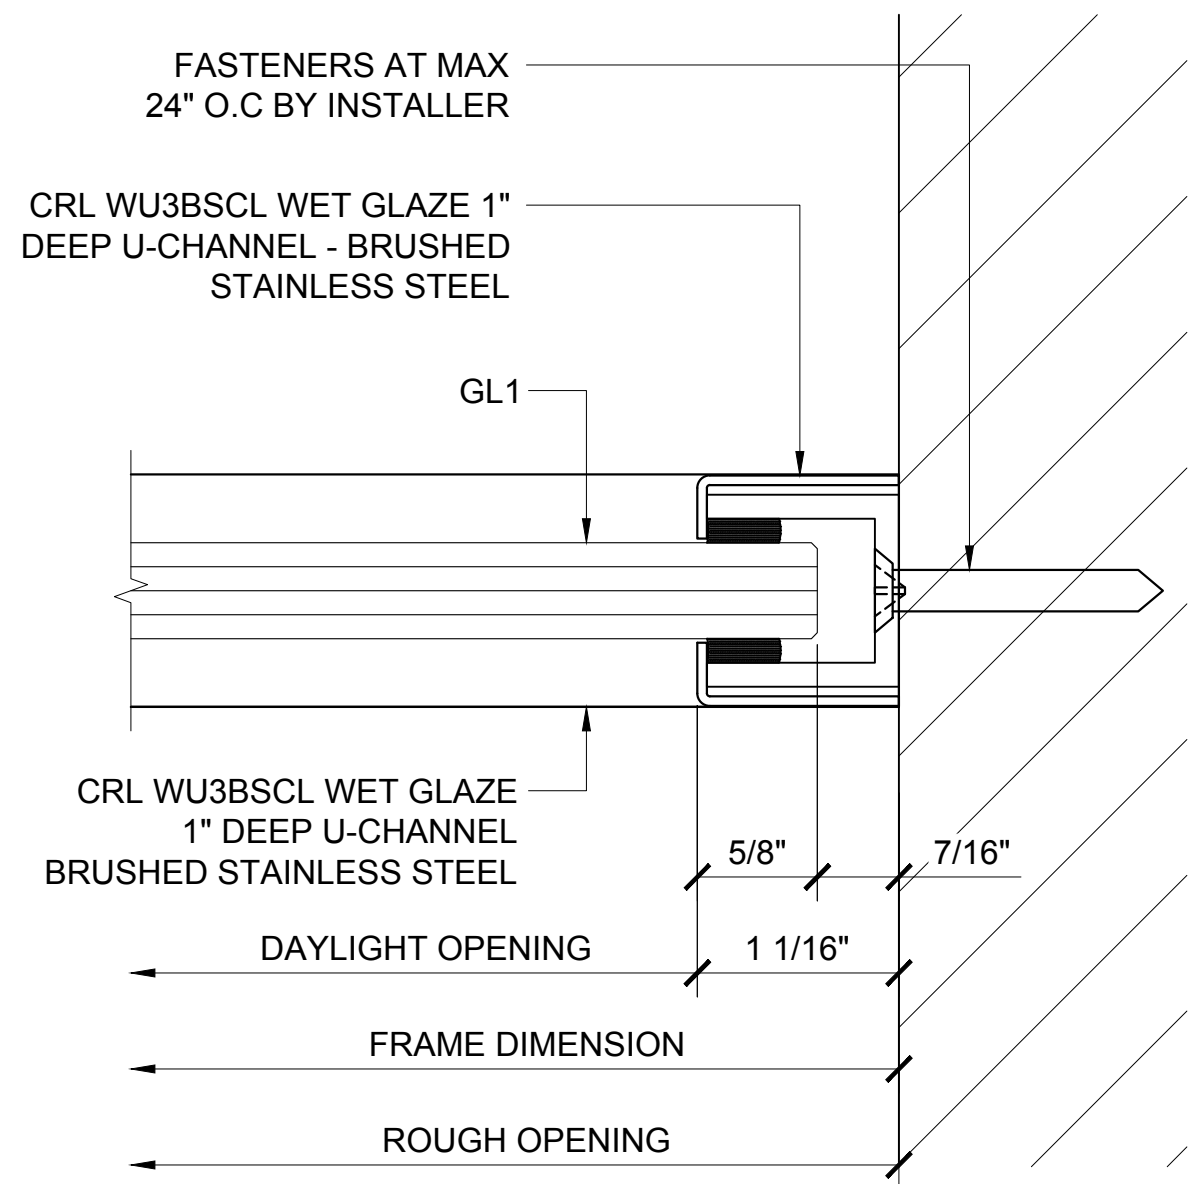

③ WALL JAMB DETAIL

ARCH REF: 1'-0"=1'-0"

Revisions By:

CRL
US ALUMINUM
C.R. LAURENCE CO. ARCHITECTURAL PRODUCTS
2503 E. Vernon Avenue, Los Angeles, CA 90058-1897
PH (800) 421-6144 FX 800-587-7301 www.crlaurence.com

Discription:
1202 SERIES SWINGING
SINGLE GLASS DOORS
W/ TRANSOM & W/ SIDELITE
ON ONE SIDE


Drawn By: AAD

Date: 10/14/16

Scale: AS NOTED


File Name: 4-1202 Series Swinging
Single Glass Doors - W Transom &
W Sidelite.dwg

Sheet

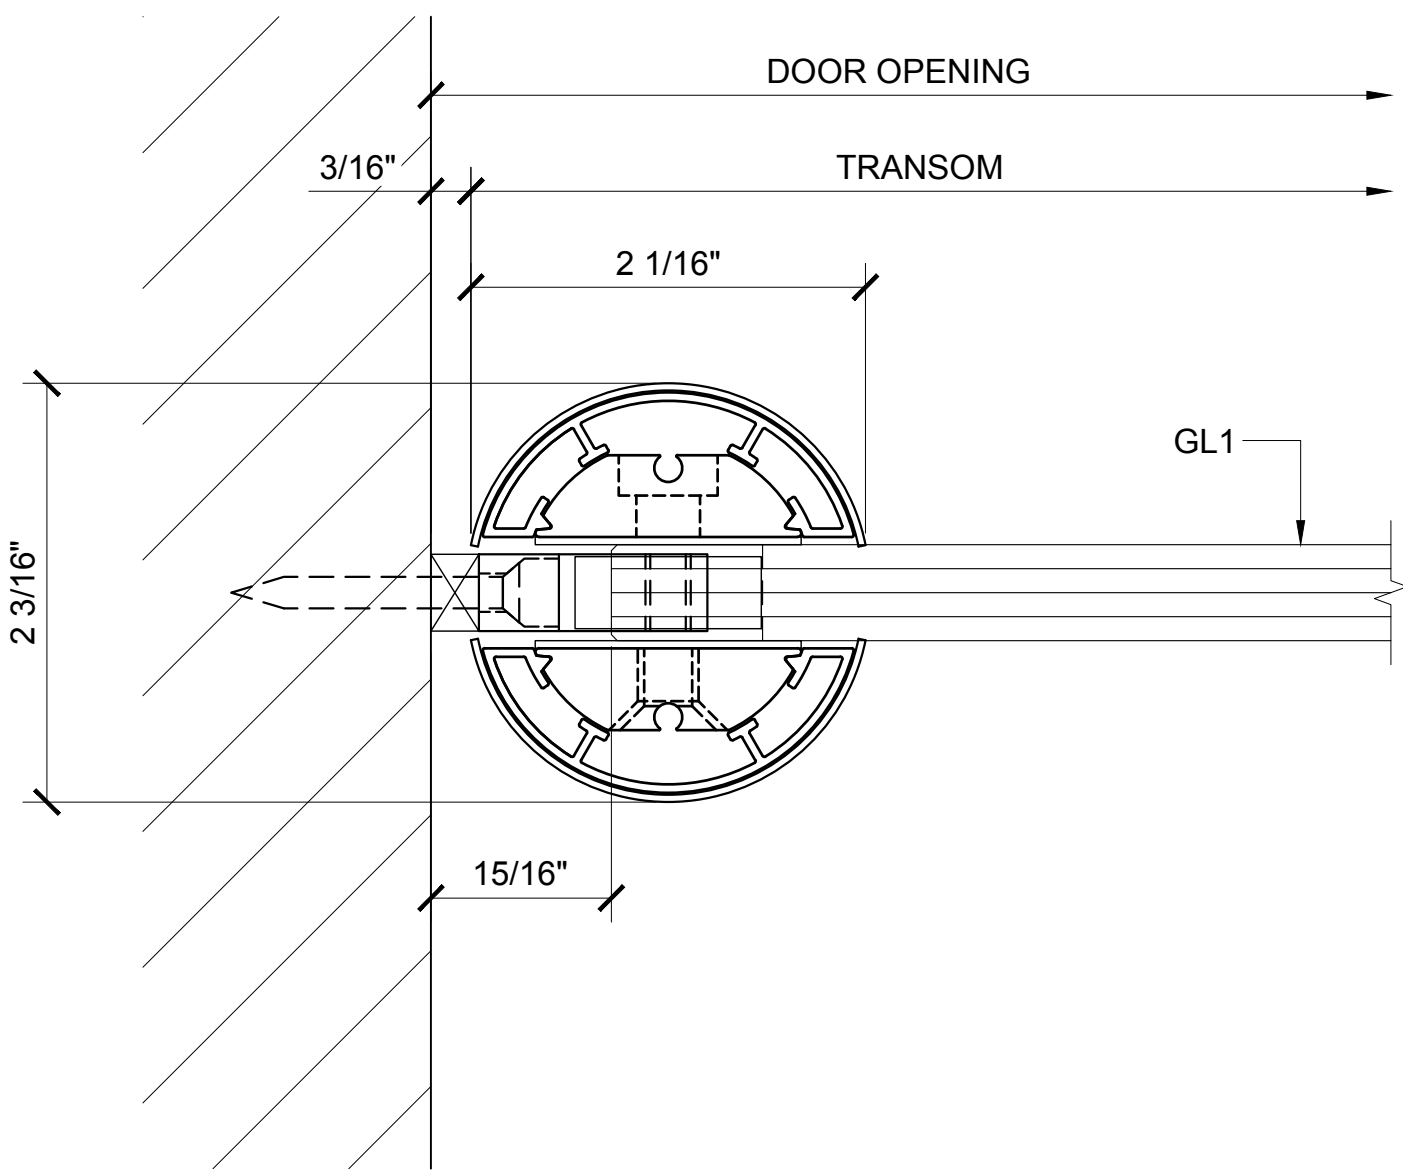


④ TRANSOM POST SECTION AT WALL DETAIL

ARCH REF: 1'-0"=1'-0"

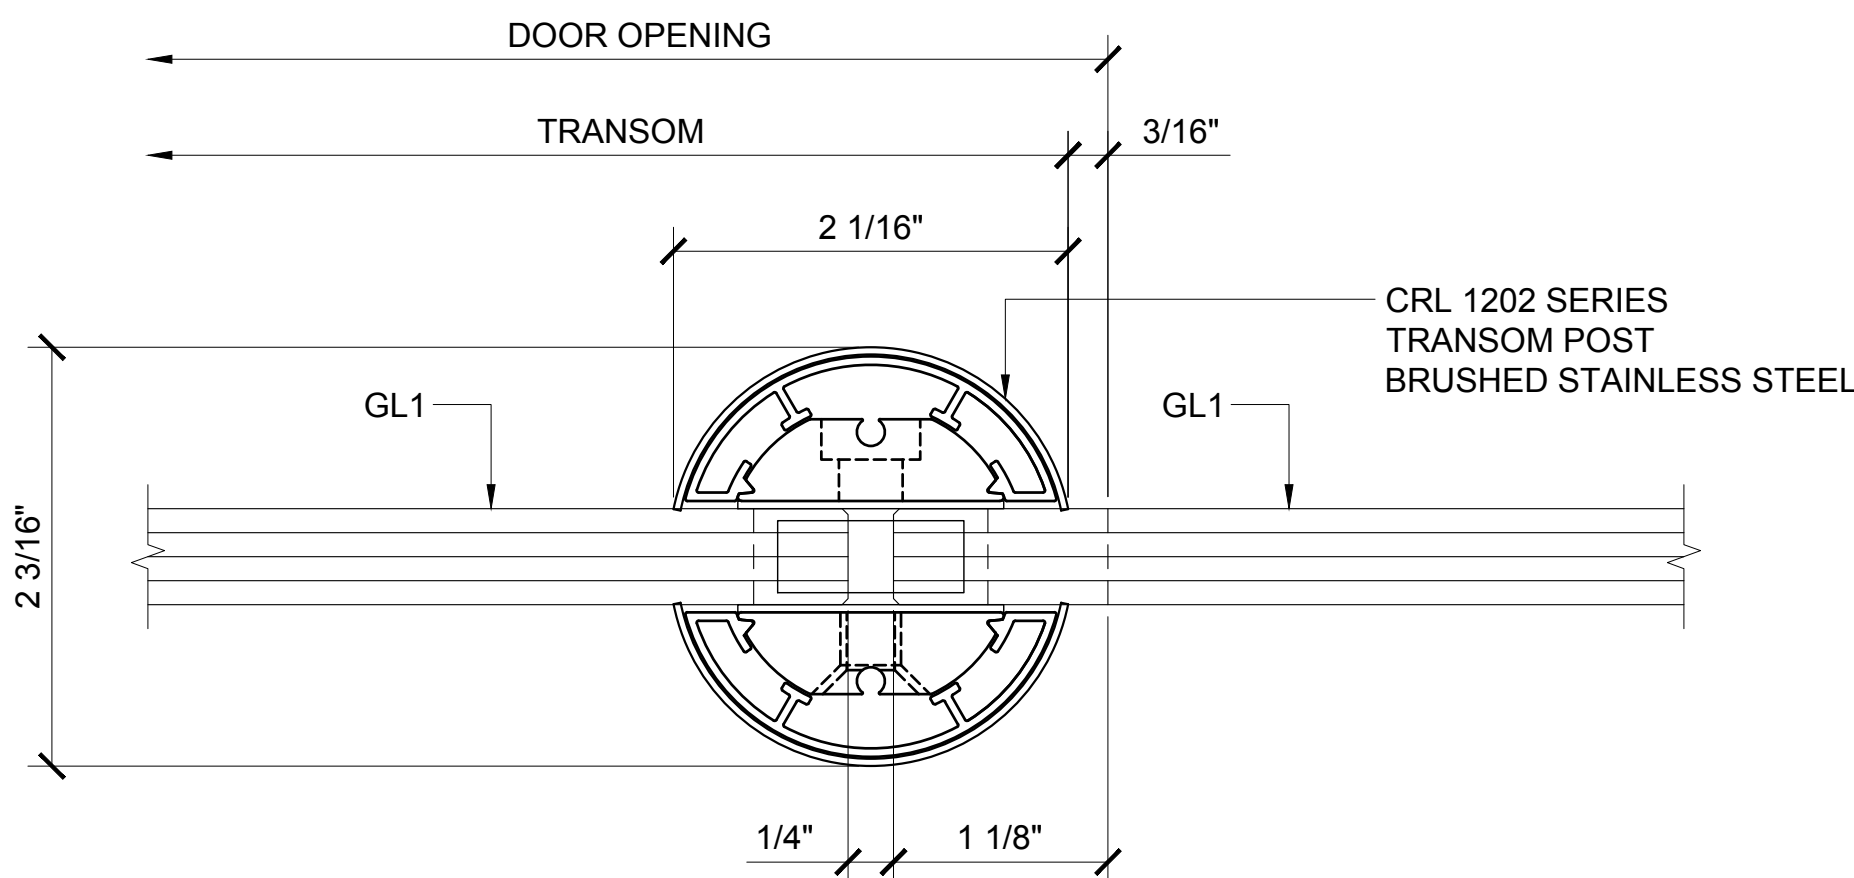


⑤ TRANSOM POST SECTION AT SIDELITE DETAIL

ARCH REF: 1'-0"=1'-0"

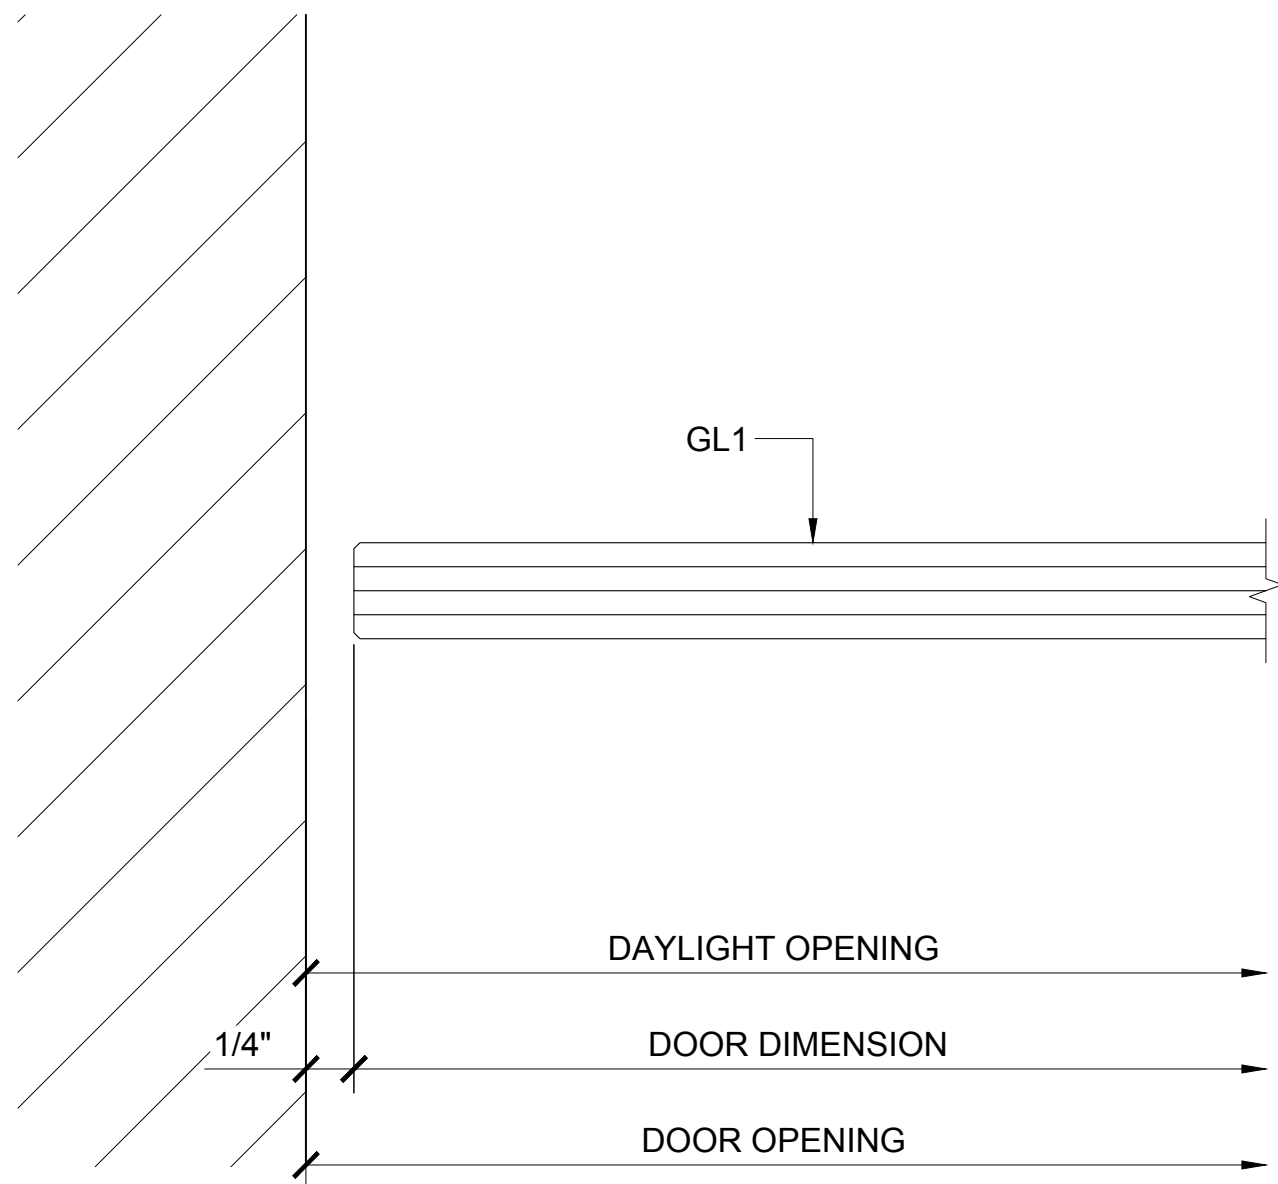


① DOOR JAMB AT WALL

ARCH REF: 1'-0"=1'-0"

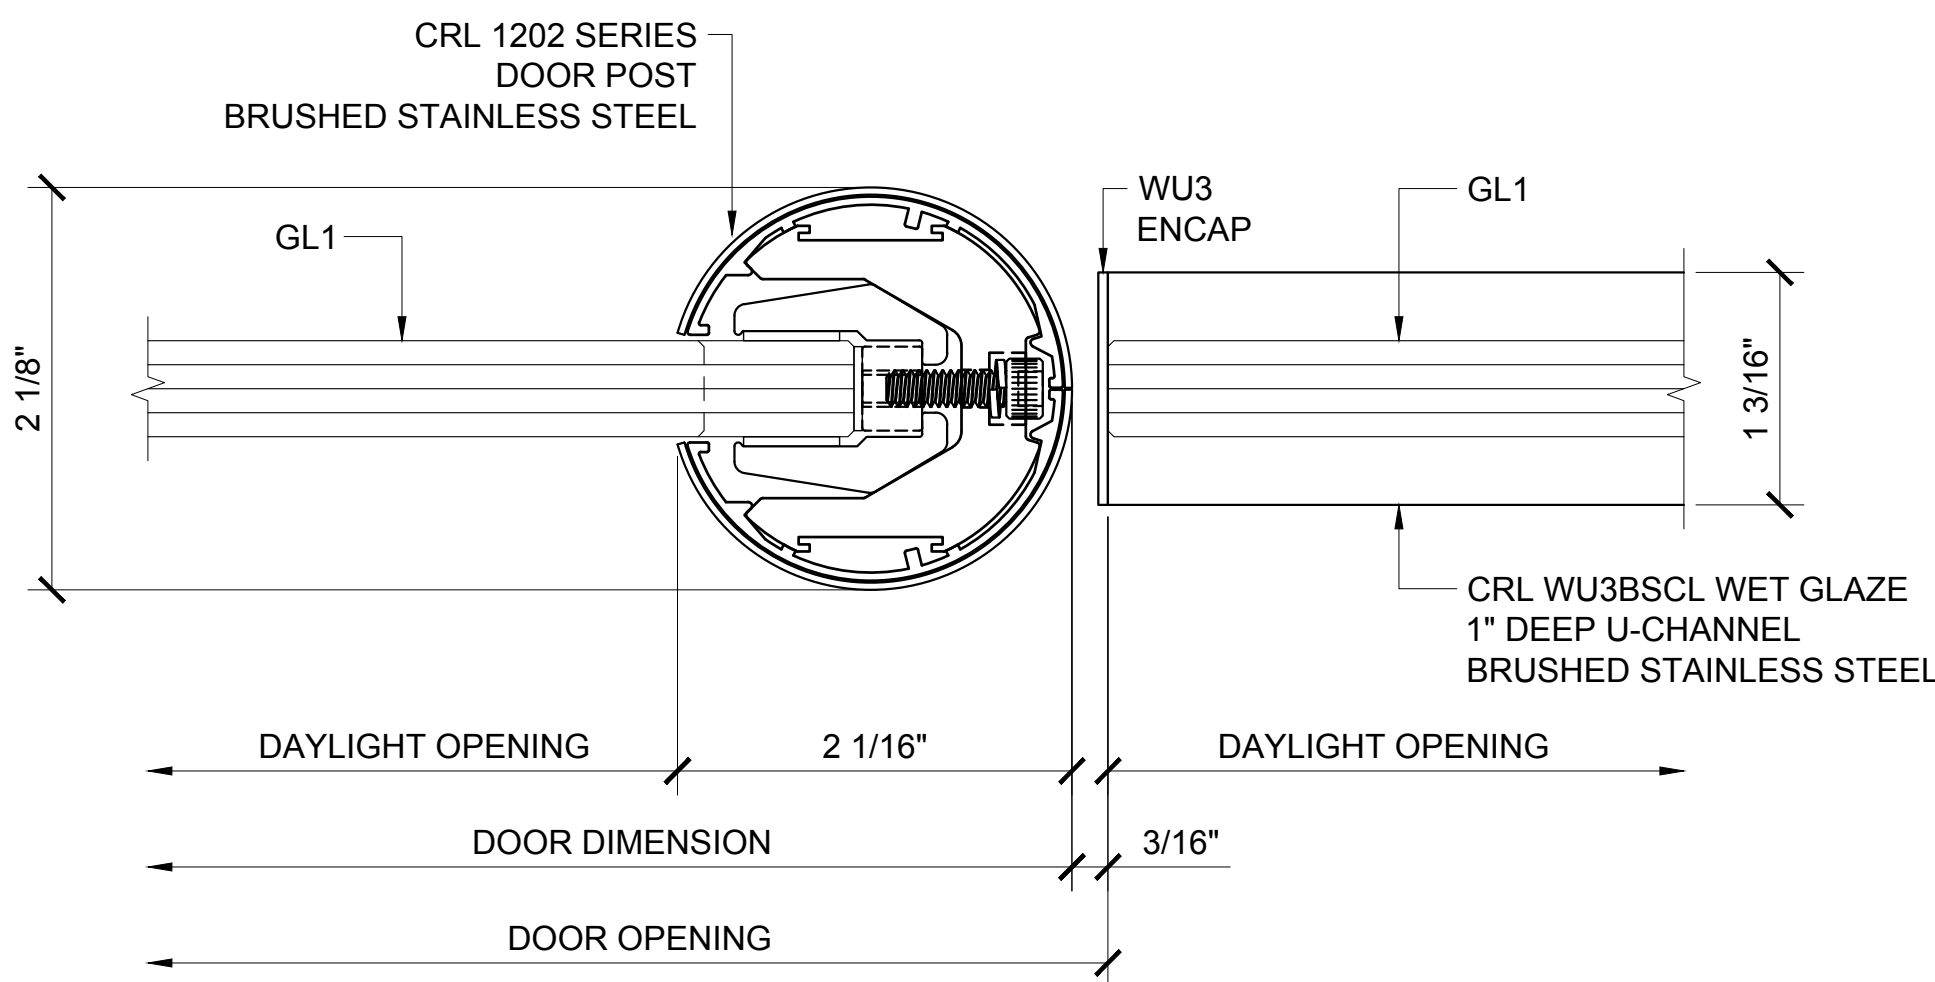

② DOOR PIVOT POST SECTION DETAIL

ARCH REF: 1'-0"=1'-0"

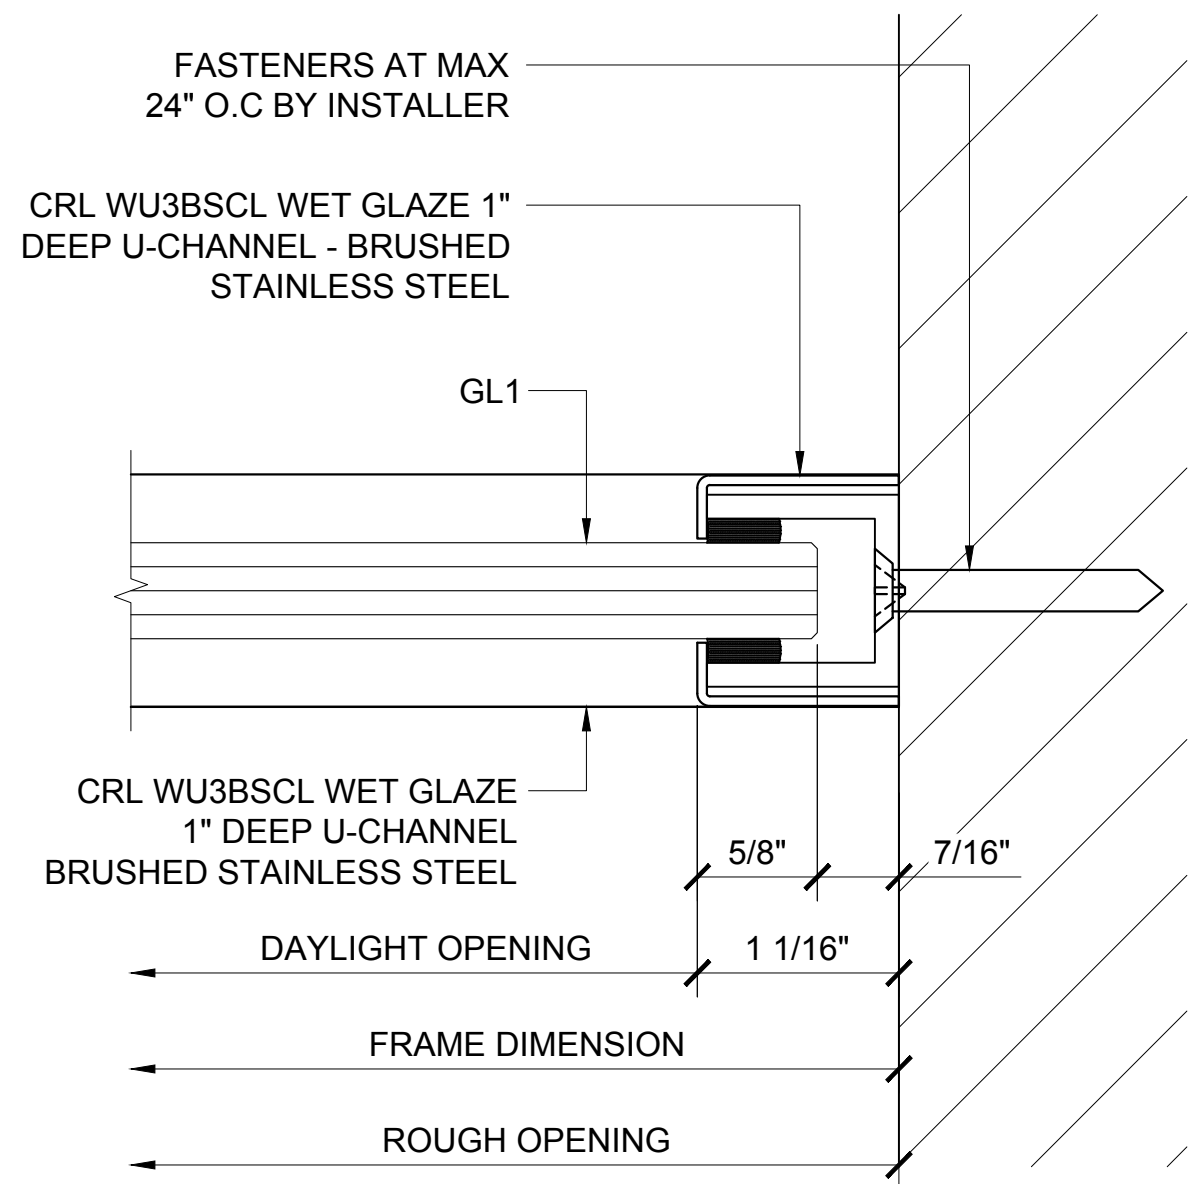

③ WALL JAMB DETAIL

ARCH REF: 1'-0"=1'-0"

Revisions By:



Discription:
1202 SERIES SWINGING
SINGLE GLASS DOORS
W/ TRANSOM & W/ SIDELITE
ON ONE SIDE

Drawn By: AAD

Date: 10/14/16

Scale: AS NOTED

File Name: 4-1202 Series Swinging
Single Glass Doors - W Transom &
W Sidelite.dwg

Sheet