



1202 SERIES SWINGING DOUBLE GLASS DOOR AND SINGLE GLASS DOOR

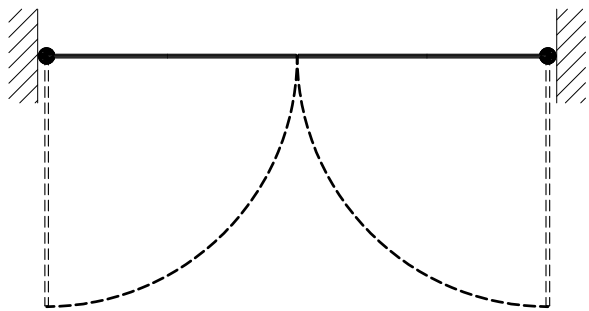


① PLAN

ARCH REF: 1"=1'-0"

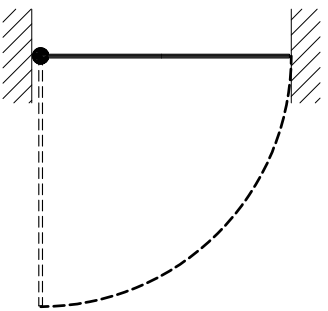


③ PLAN

ARCH REF: 1"=1'-0"

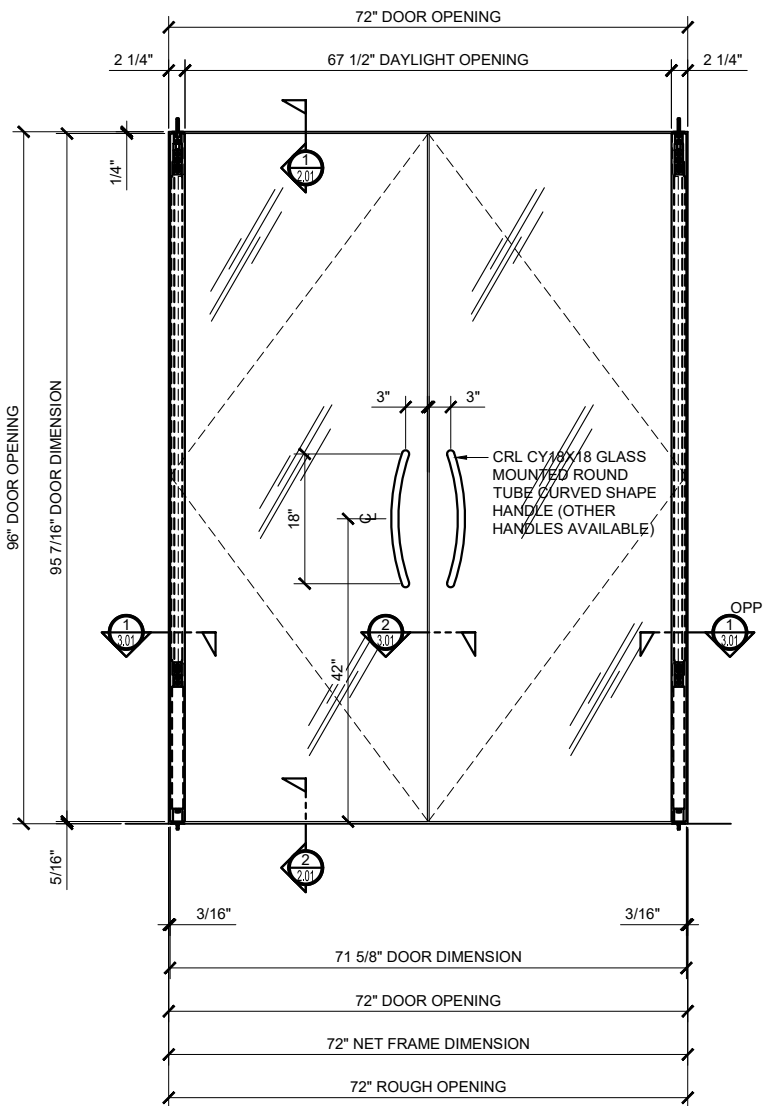


② ELEVATION

ARCH REF: 1"=1'-0"

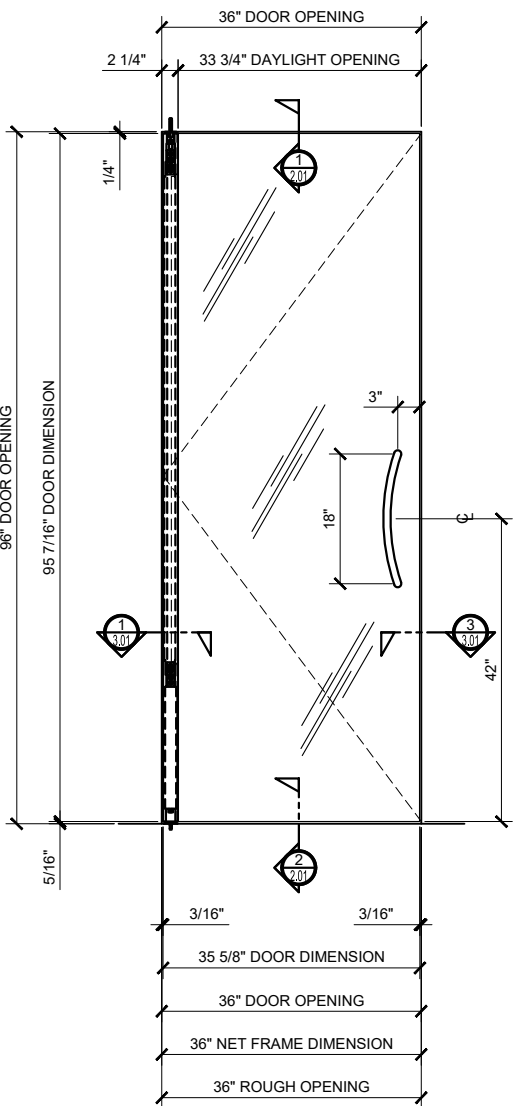

④ ELEVATION


ARCH REF: 1"=1'-0"

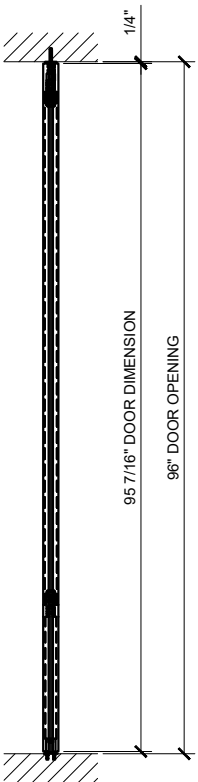

⑤ DOOR SECTION

ARCH REF: 1"=1'-0"

Revisions By:

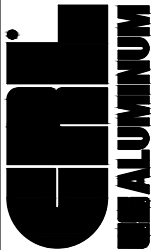


A CRH COMPANY
2503 E. 1st Street, Los Angeles, CA 90058-1897
PH (800) 421-5114 FAX (800) 557-1501 www.crlaluminum.com


Description:
1202 SERIES SWINGING
DOUBLE GLASS DOOR
SINGLE GLASS DOOR

Drawn By: AAD
Date: 10/21/15
Scale: AS NOTED
File Name: 1-1202 Series
Double Glass Door And Single Glass Door

Sheet

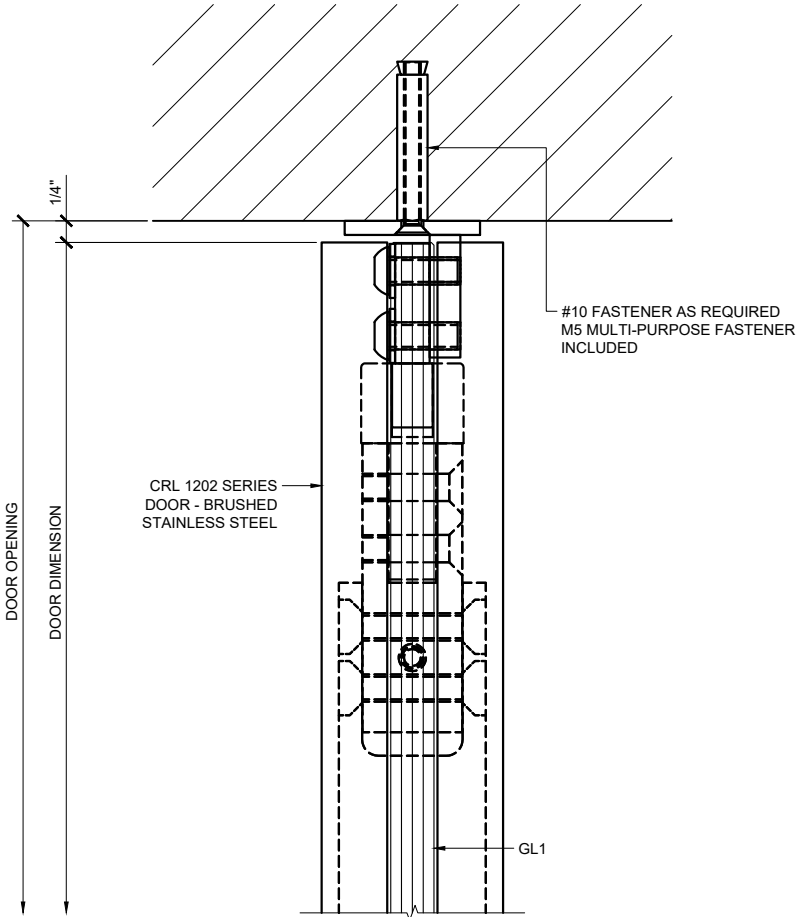

① DOOR HEAD DETAIL
ARCH REF: 1'-0"=1'-0"

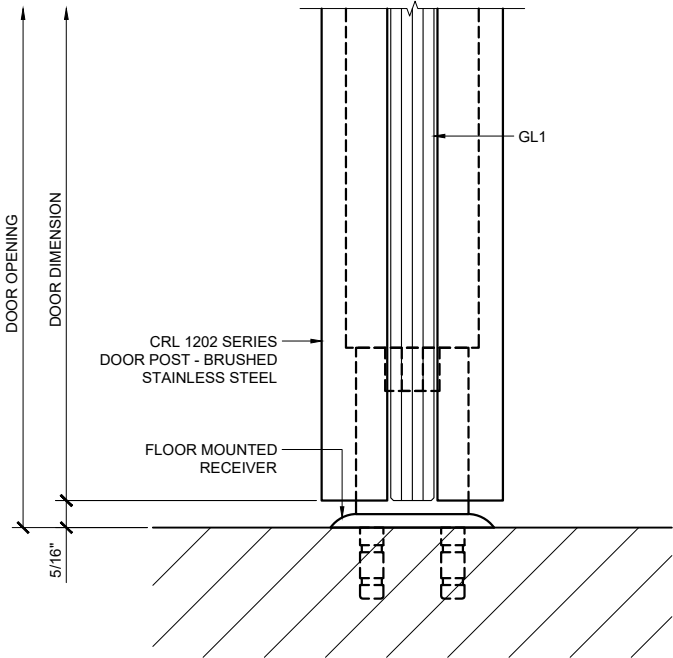

② DOOR SILL DETAIL
ARCH REF: 1'-0"=1'-0"

Revisions By:




A CRH COMPANY
2503 E. 1st Ave., Los Angeles, CA 90058-1897
PH (800) 421-6144 FAX (800) 567-7501 www.crlaluminum.com


Description:
1202 SERIES SWINGING
DOUBLE GLASS DOOR
SINGLE GLASS DOOR

Drawn By: AAD
Date: 10/21/15
Scale: AS NOTED
File Name: 1-1202 Series
Double Glass Door And Single Glass Door


Sheet

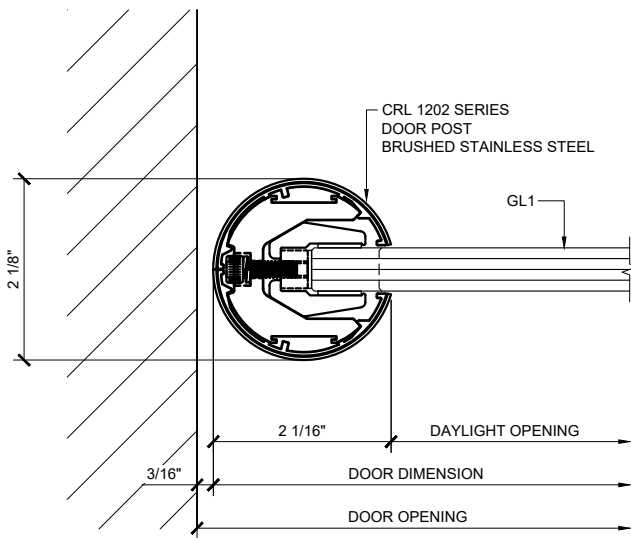

① DOOR PIVOT POST SECTION DETAIL
ARCH REF: 1'-0"=1'-0"

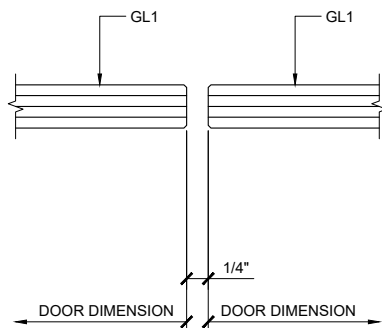


② MEETING STILES
ARCH REF: 1'-0"=1'-0"

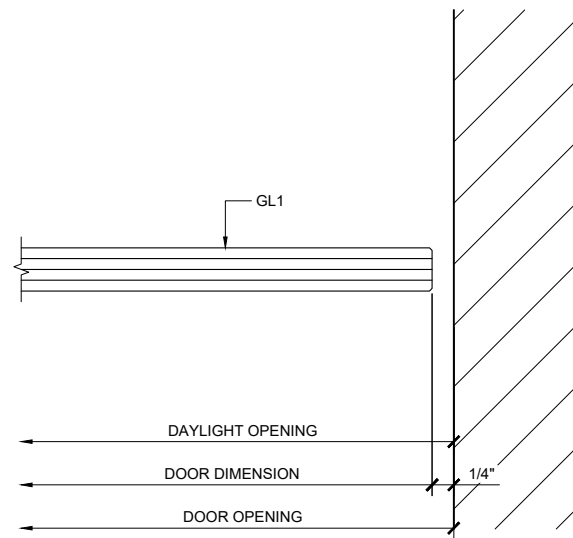

③ DOOR JAMB AT WALL
ARCH REF: 1'-0"=1'-0"

Revisions By:

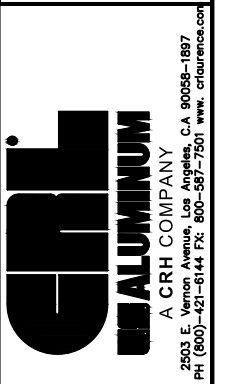

Description:
1202 SERIES SWINGING
DOUBLE GLASS DOOR
SINGLE GLASS DOOR

Drawn By: AAD
Date: 10/21/15
Scale: AS NOTED
File Name: 1-1202 Series
Double Glass Door And Single Glass Door
Sheet

3.01