
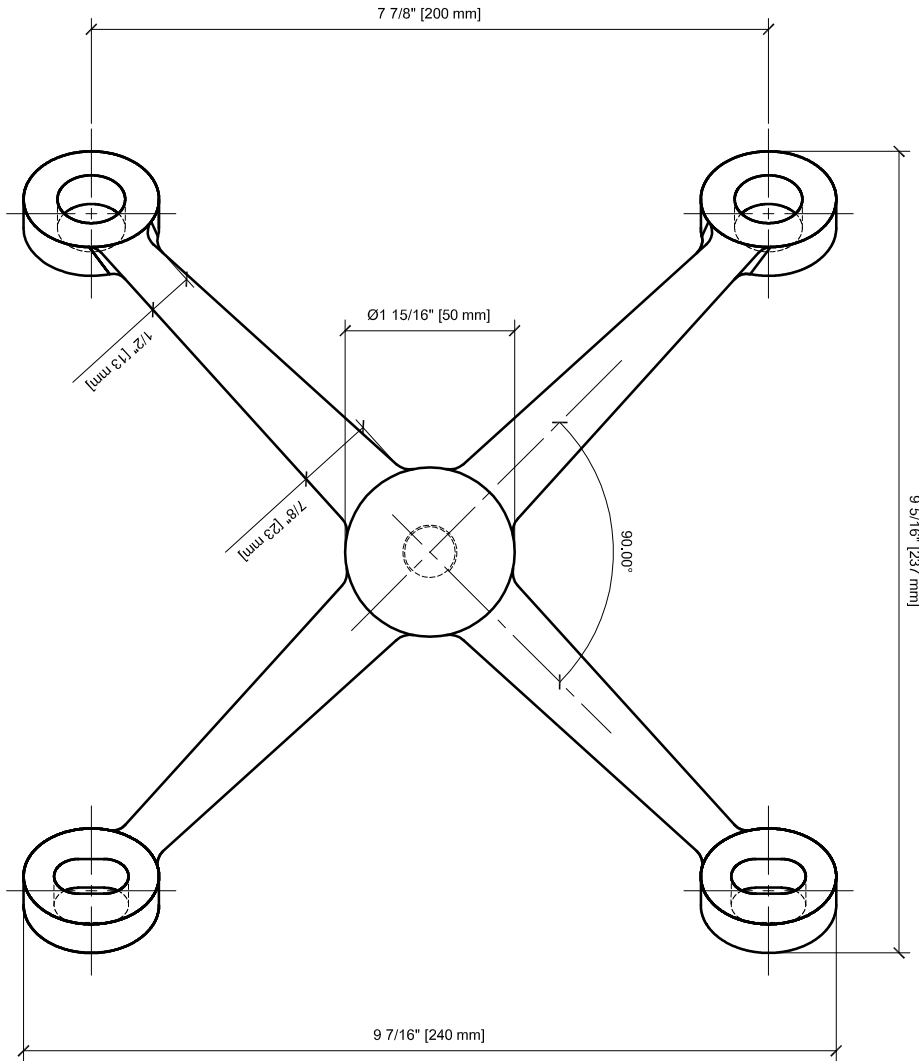
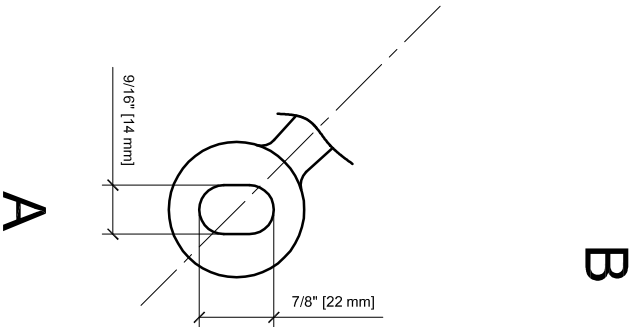
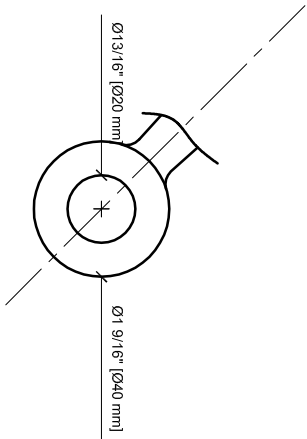


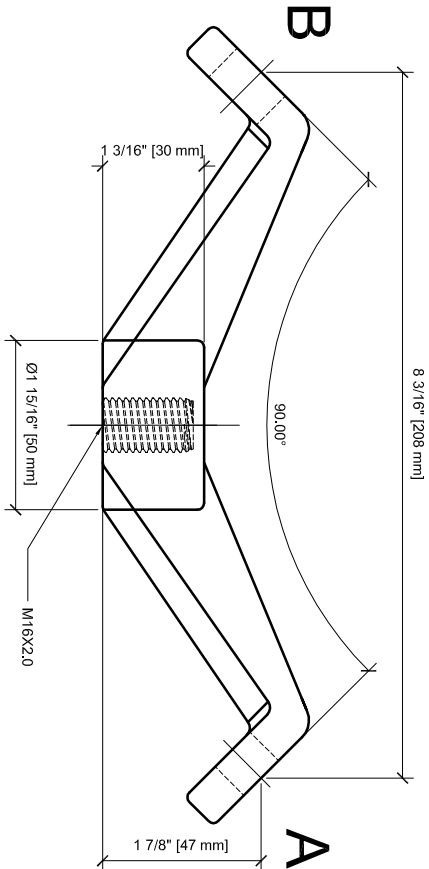

PMH490

Revisions By:
JO - xxxxxxxx

CRL
C.R. LAURENCE CO. ®
ARCHITECTURAL PRODUCTS
2503 E. Vernon Avenue,
Los Angeles, CA 90058-1897
PH (800) 421-6144 FAX (800) 262-3299
www.crlaurence.com

Architect :
-
-
-
-
Tel -
Fax -

Project Name :
**PMH490
SPIDER FITTING**
-
-

Glazing Contractor :
CR LAURENCE
Address 1
Address 2
Tel 1 xxx xxx xxx
Fax 1 xxx xxx xxx

Drawn By : RGA
Date : 05/12/10
Scale : As Noted
Job No. : xx-xxx
Sheet No. : 1