

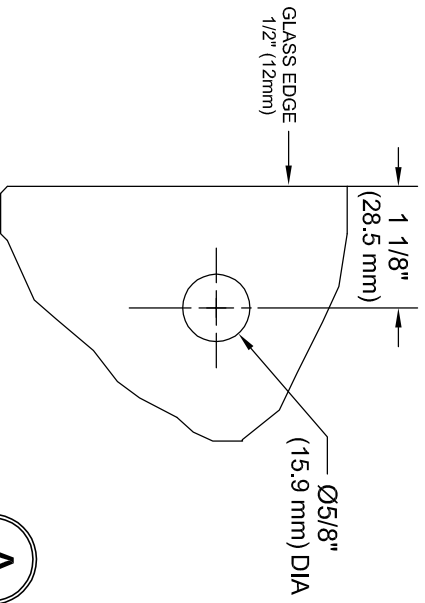
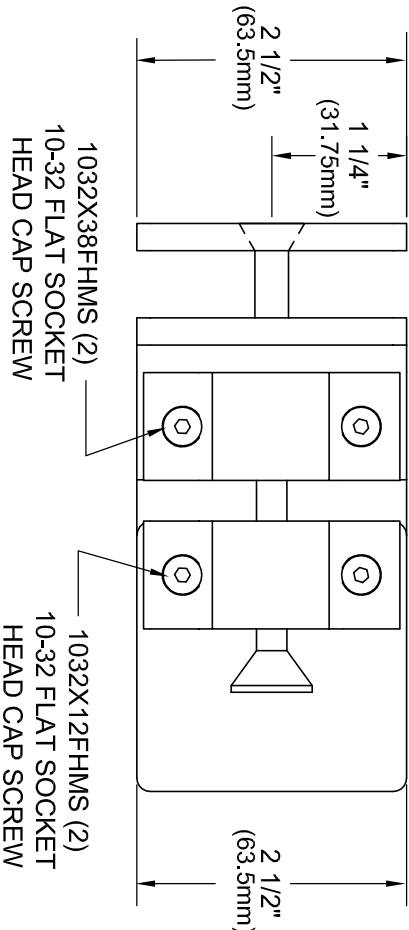


MLSP3BS
GLASS FABRICATION TEMPLATE

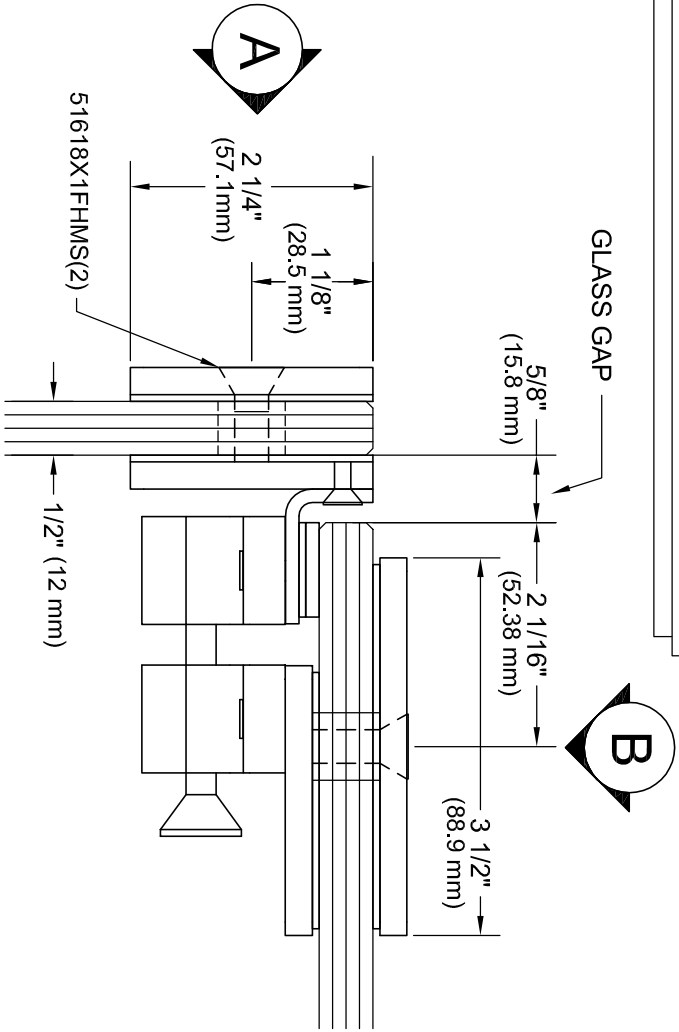

ELEVATION DETAIL

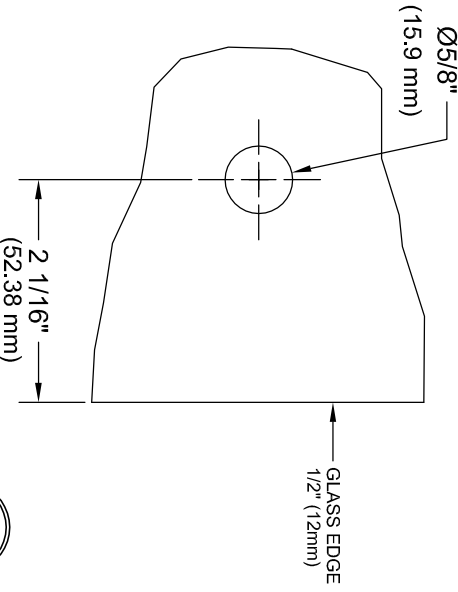

ELEVATION DETAIL

REV	DESCRIPTION	DATE	BY

DRAWINGS ARE NOT TO SCALE



ISO 9000
CERTIFIED

PH: 800-421-6144 FX: 800-262-3299
WWW.CRLAURENCE.CO.M

ARCHITECTURAL PRODUCTS

DESCRIPTION: CRL PART NUMBER MLSP3BS

MATERIAL: Mat'l:

CAT. NO: -

FILE NAME: MLSP3BS

DRAWN BY: J.V.

DATE: 07-12-07

SCALE: AS SHOWN

CHECKED BY:

SHT 1 OF 1