




- STANDARD ABBREVIATIONS**
- ADA = AMERICAN DISABILITIES ACT
BOT. = BOTTOM
DLO = DAYLITE OPENING
DO = DOOR OPENING
FD = FRAME DIMENSION
INT. = INTERIOR
NDS = NET DOOR SIZE
OPP = OPPOSITE
OPS = OFFICE PARTITION SYSTEM
RO = ROUGH OPENING
STRD = STANDARD

Revisions By:

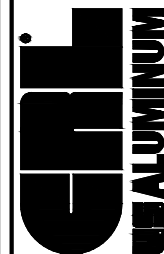

C.R.LAURENCE CO. ARCHITECTURAL PRODUCTS
2503 E. Vernon Avenue, Los Angeles, C.A. 90058-1897
PH (800)-421-6144 FX: 800-587-7501 www.crlaurence.com

Description:

CRL 487-1.5

OFFICE PARTITION SYSTEM

Drawn By: RPD

Date: 02/09/18


Scale: AS NOTED

File Name:
CRL 487-1.5 Office Partition
System.dwg


Sheet




SERIES 487 OFFICE PARTITION SYSTEM - 1-1/2" TRIM
WITH SERIES 550 WIDE STILE SINGLE DOORS

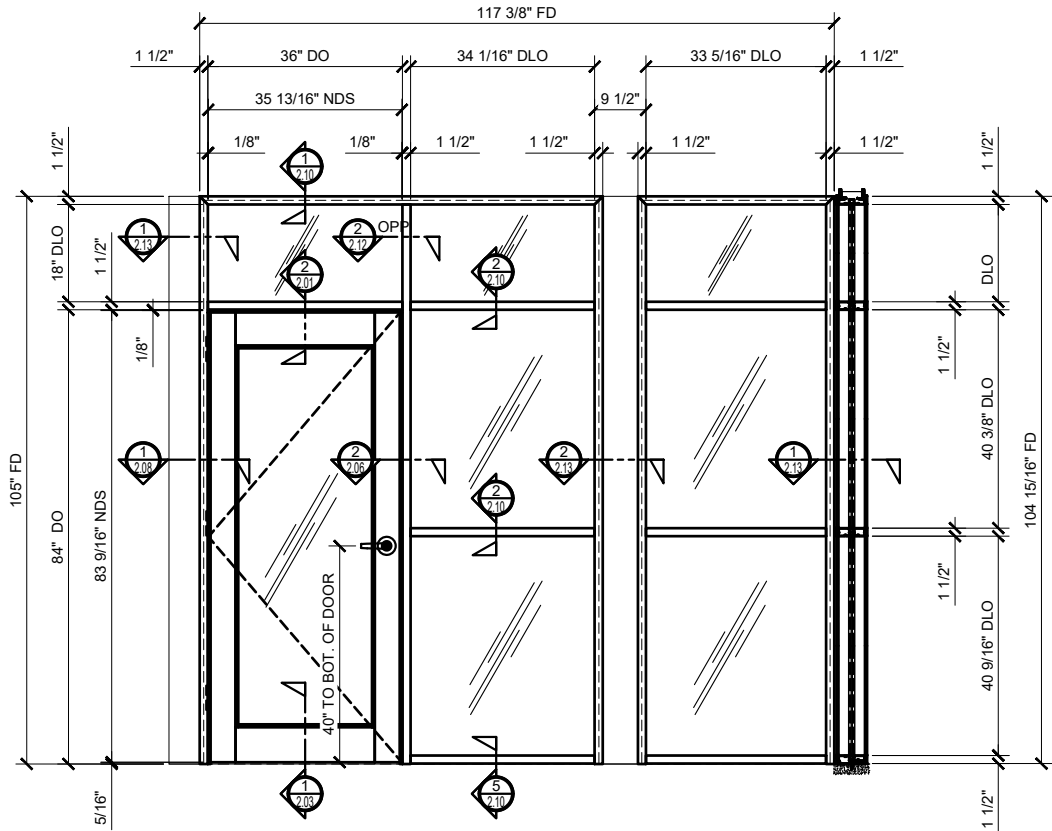


① ELEVATION: ALUMINUM DOOR WITH
FULL HEIGHT SIDELITES AND TRANSOMS
ARCH REF: NONE 3/4"=1'-0"

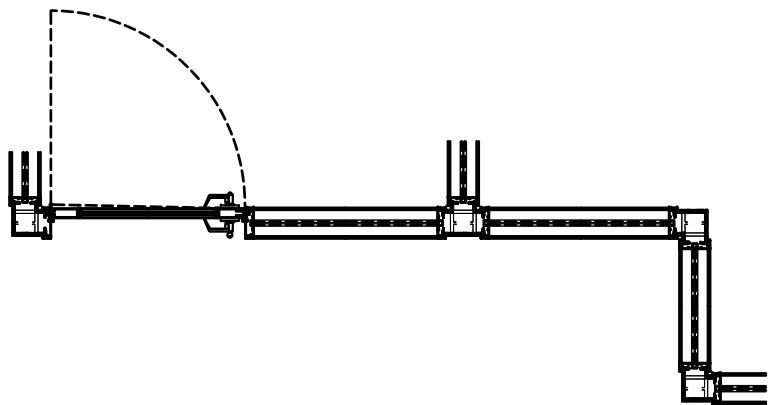

①A PLAN VIEW
ARCH REF: NONE 3/4"=1'-0"

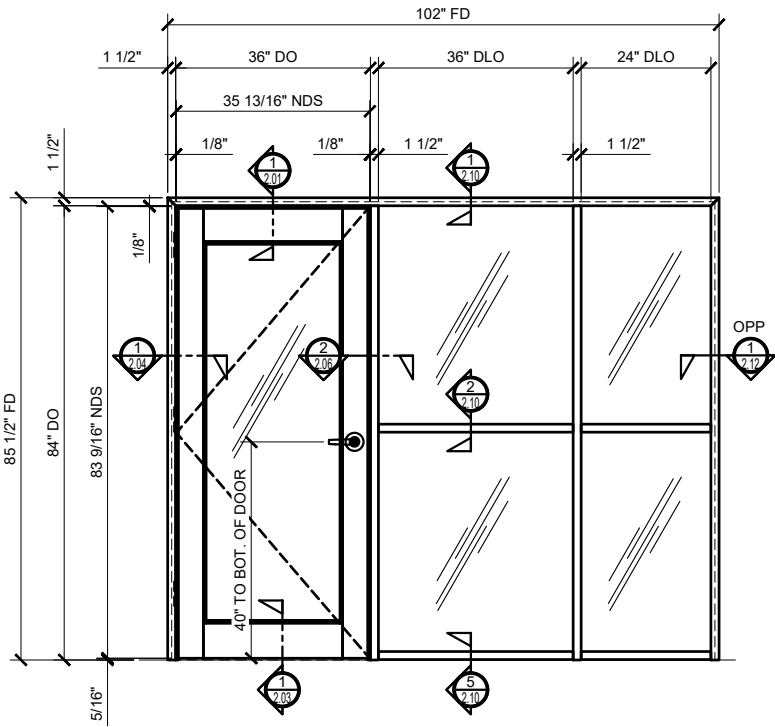

② ELEVATION: ALUMINUM DOOR
WITH FULL HEIGHT SIDELITES
ARCH REF: NONE 3/4"=1'-0"

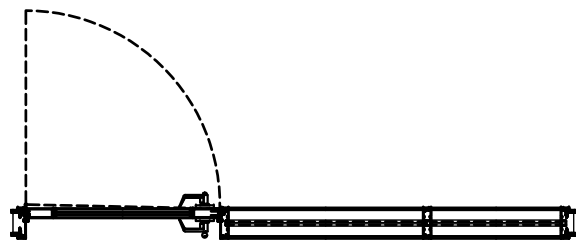

②A PLAN VIEW
ARCH REF: NONE 3/4"=1'-0"

Revisions By:




Discription:
CRL 487-1.5
OFFICE PARTITION SYSTEM


Drawn By: RPD
Date: 02/09/18
Scale: AS NOTED
File Name:
CRL 487-1.5 Office Partition
System.dwg
Sheet




SERIES 487 OFFICE PARTITION SYSTEM - 1-1/2" TRIM
WITH WOOD FLUSH DOORS

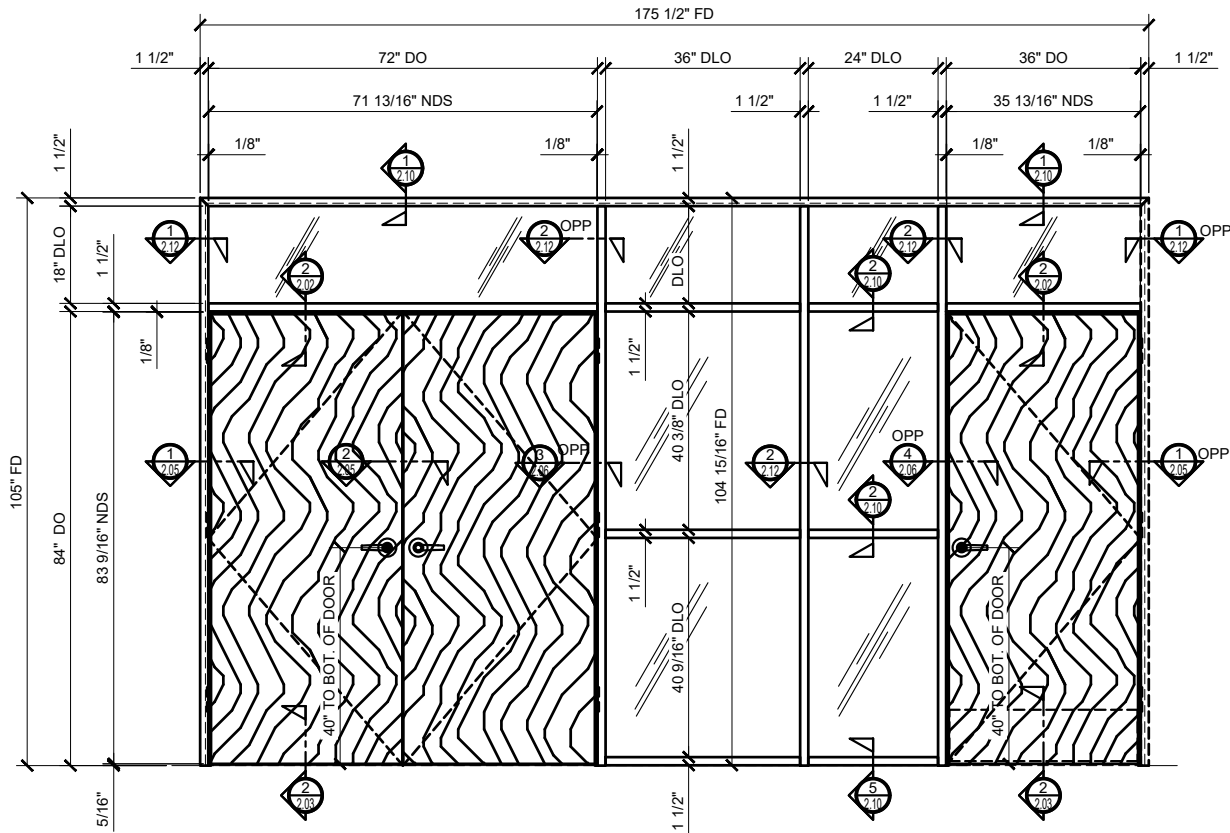


① ELEVATION: WOOD DOORS WITH
FULL HEIGHT SIDELITES AND TRANSOMS
ARCH REF: NONE 3/4"=1'-0"

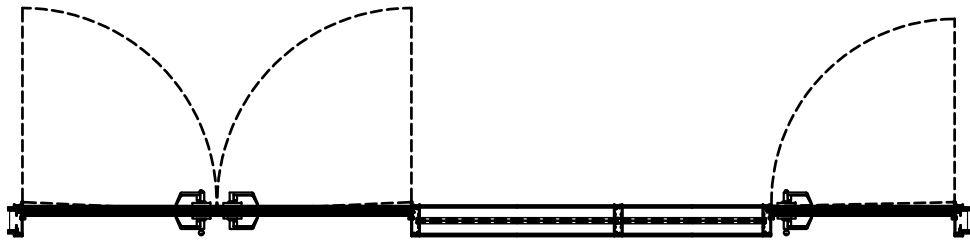

①A PLAN VIEW
ARCH REF: NONE 3/4"=1'-0"

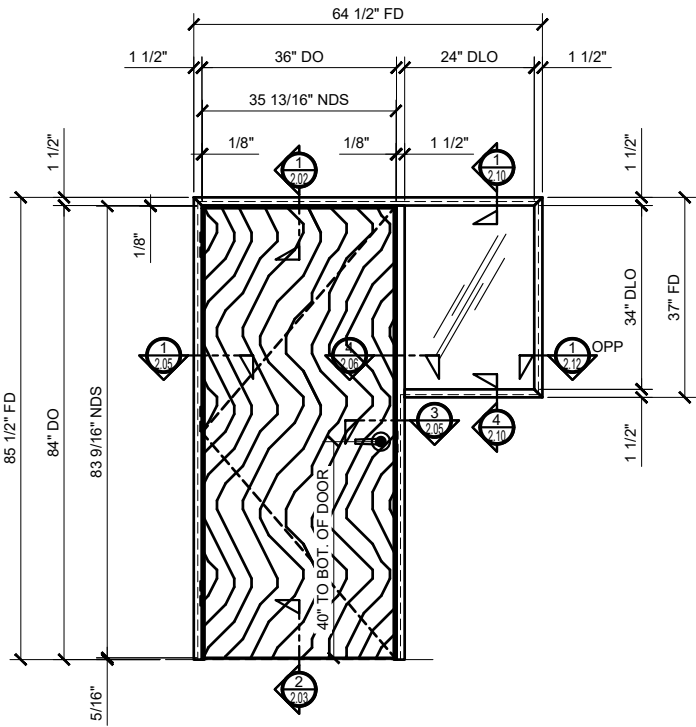

② ELEVATION: WOOD DOOR
WITH ABOVE FLOOR SIDELITE
ARCH REF: NONE 3/4"=1'-0"

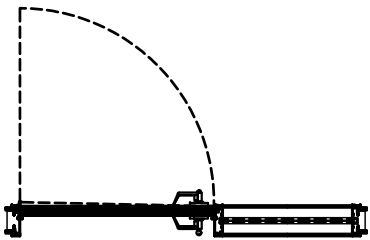

②A PLAN VIEW
ARCH REF: NONE 3/4"=1'-0"

Revisions By:


CRL ALUMINUM
C.R. LAURENCE CO. ARCHITECTURAL PRODUCTS
2503 E. Vernon Avenue, Los Angeles, CA 90058-1897
PH: (800)-421-6144 FX: 800-807-7501 www.crlaurence.com

Discription:
CRL 487-1.5
OFFICE PARTITION SYSTEM


Drawn By: RPD
Date: 02/09/18
Scale: AS NOTED
File Name:
CRL 487-1.5 Office Partition
System.dwg
Sheet




SERIES 487 OFFICE PARTITION SYSTEM - 1-1/2" TRIM
WITH WOOD FLUSH DOOR

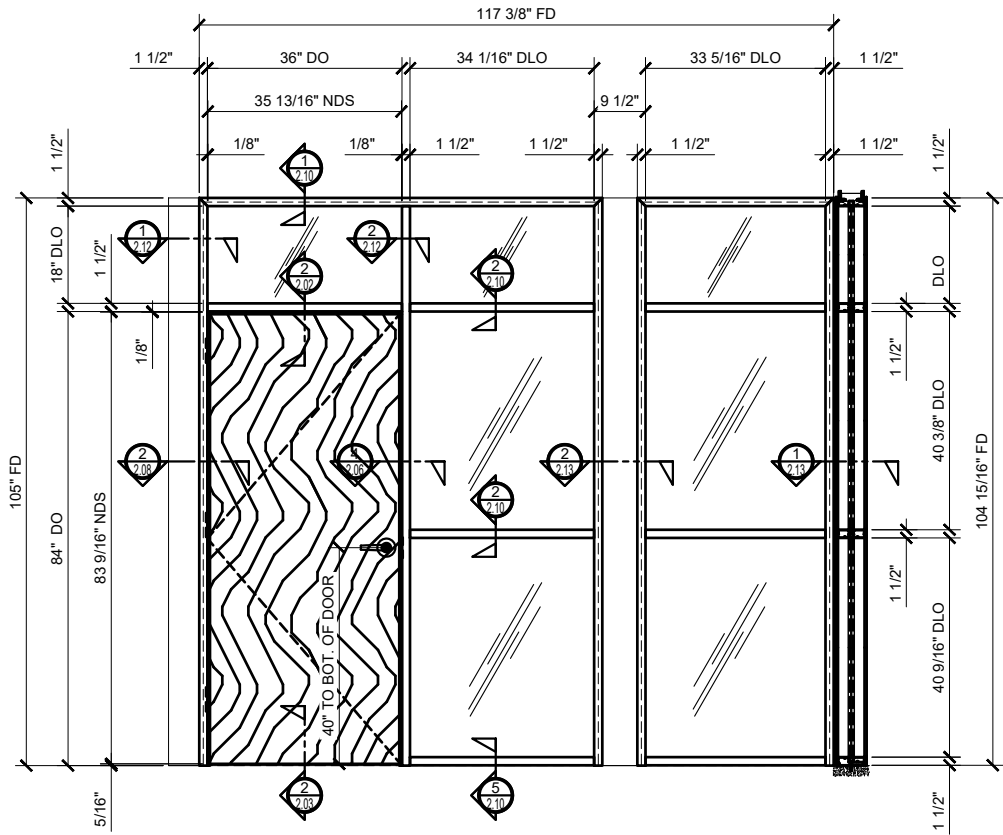


① ELEVATION: WOOD DOOR WITH FULL
HEIGHT SIDELITES AND TRANSOMS
ARCH REF: NONE 3/4"=1'-0"

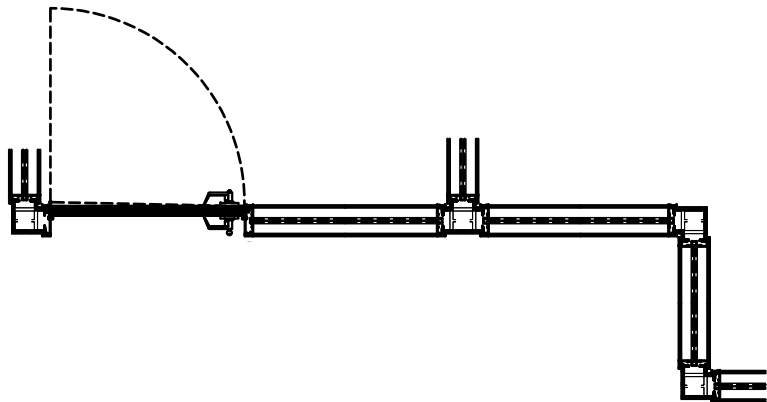

①A PLAN VIEW
ARCH REF: NONE 3/4"=1'-0"

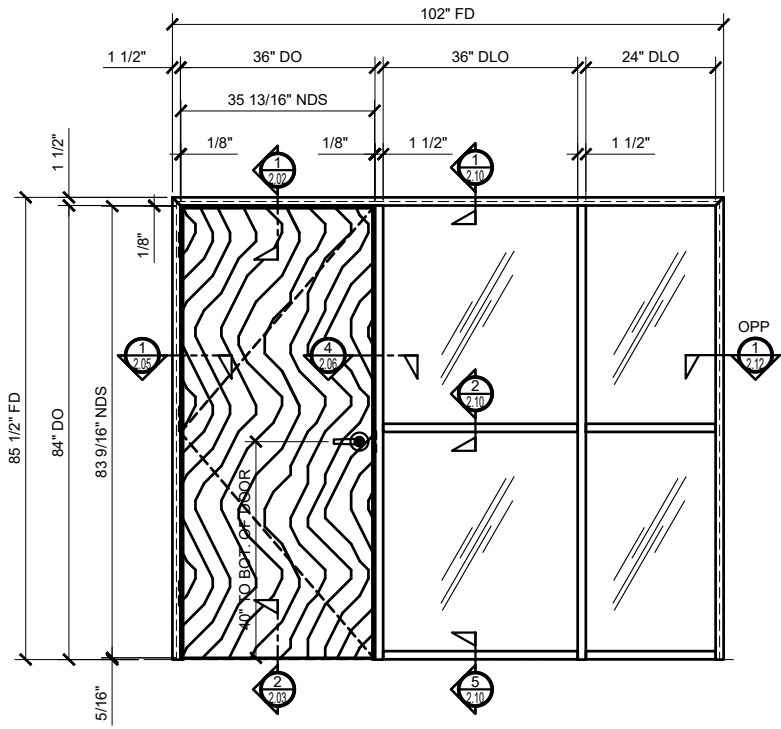

② ELEVATION: WOOD DOOR
WITH FULL HEIGHT SIDELITES
ARCH REF: NONE 3/4"=1'-0"

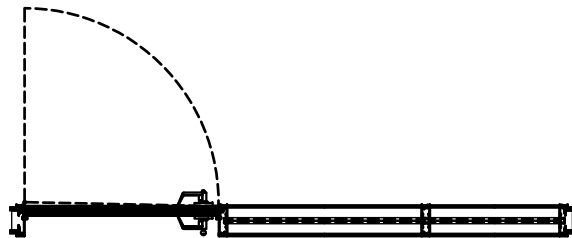

②A PLAN VIEW
ARCH REF: NONE 3/4"=1'-0"

Revisions By:

CRL
ALUMINUM
C.R. LAURENCE CO. ARCHITECTURAL PRODUCTS
2503 E. Vernon Avenue, Los Angeles, CA 90058-1897
PH: (800)-421-6144 FX: (800)-867-7501 www.crlaurence.com


Discription:
CRL 487-1.5
OFFICE PARTITION SYSTEM

Drawn By: RPD
Date: 02/09/18
Scale: AS NOTED
File Name:
CRL 487-1.5 Office Partition
System.dwg


Sheet




SERIES 487 OFFICE PARTITION SYSTEM - 1-1/2" TRIM
WITH CASED OPENINGS

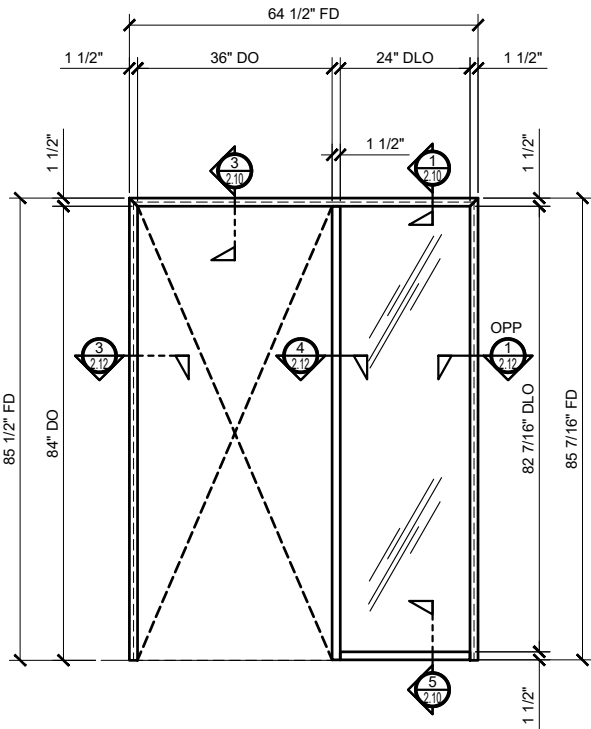


① ELEVATION: SINGLE CASSED
OPENING WITH FULL HEIGHT SIDELITE
ARCH REF: NONE 3/4"=1'-0"

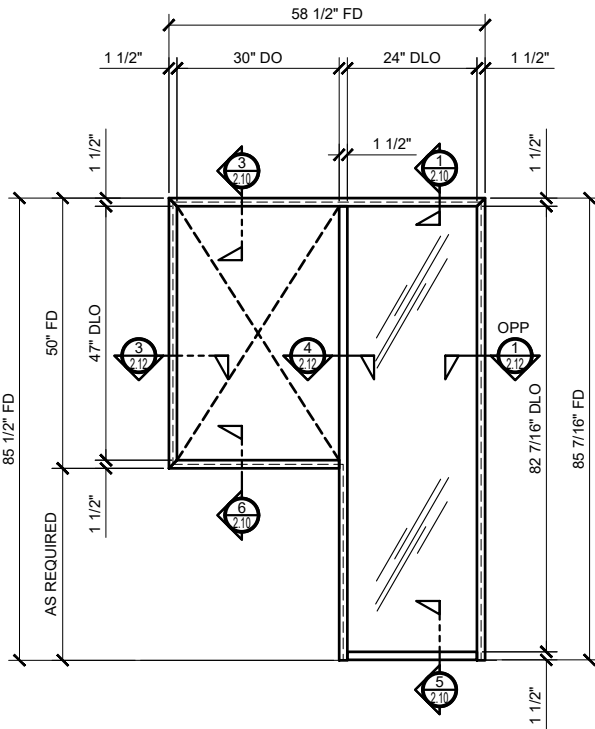

② ELEVATION: SINGLE CASSED OPENING
ABOVE FLOOR WITH FULL HEIGHT SIDELITE
ARCH REF: NONE 3/4"=1'-0"

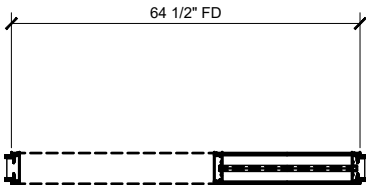

①A PLAN VIEW
ARCH REF: NONE 3/4"=1'-0"

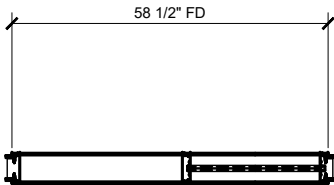

②A PLAN VIEW
ARCH REF: NONE 3/4"=1'-0"

Revisions By:

ENL
ALUMINUM
C.R. LAURENCE CO. ARCHITECTURAL PRODUCTS
2503 E. Vernon Avenue, Los Angeles, CA 90058-1897
PH: (800)-421-6144 FX: 800-807-7501 www.crlaurence.com

Description:

CRL 487-1.5
OFFICE PARTITION SYSTEM

Drawn By: RPD

Date: 02/09/18


Scale: AS NOTED

File Name:
CRL 487-1.5 Office Partition
System.dwg


Sheet




SERIES 487 OFFICE PARTITION SYSTEM - 1-1/2" TRIM
WITH BORROWED LITES AND CASSED OPENINGS

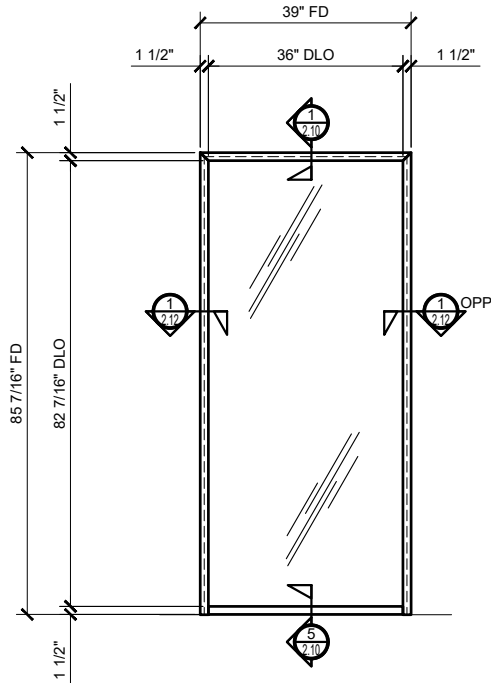


① ELEVATION: BORROWED
LITE TO FLOOR
ARCH REF: NONE 3/4"=1'-0"

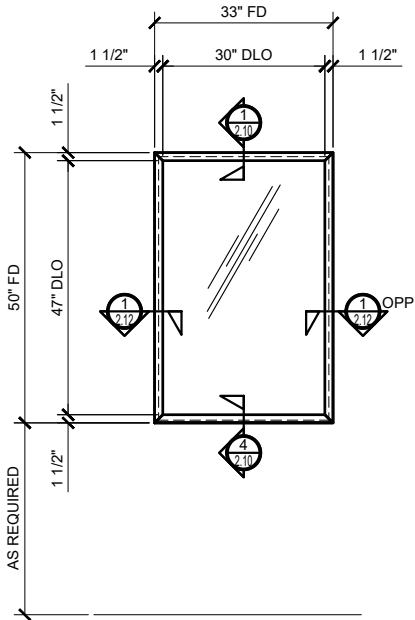


② ELEVATION: BORROWED
LITE ABOVE FLOOR
ARCH REF: NONE 3/4"=1'-0"

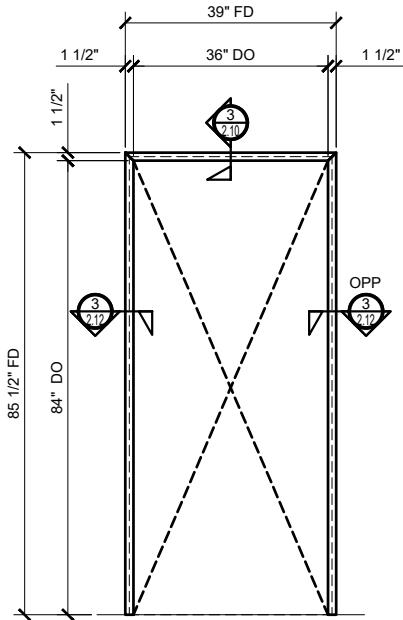


③ ELEVATION: SINGLE
CASSED OPENING
ARCH REF: NONE 3/4"=1'-0"

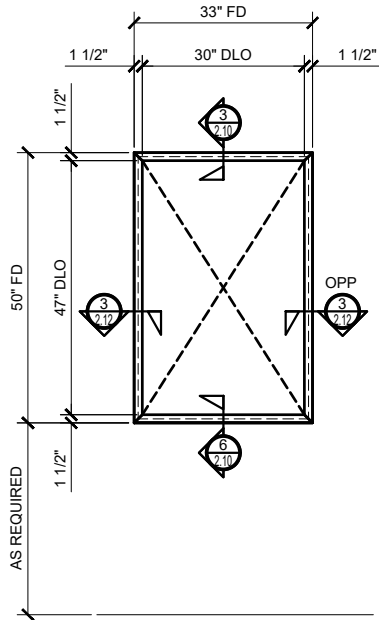


④ ELEVATION: SINGLE
CASSED PASS-THRU
ARCH REF: NONE 3/4"=1'-0"

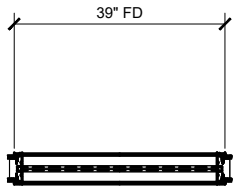


①A PLAN: BORROWED
LITE TO FLOOR
ARCH REF: NONE 3/4"=1'-0"

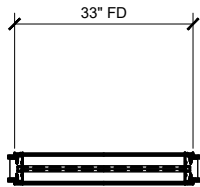

②A PLAN : BORROWED
LITE ABOVE FLOOR
ARCH REF: NONE 3/4"=1'-0"

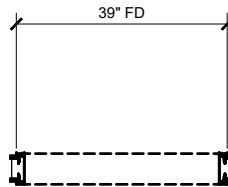

③A PLAN: SINGLE
CASSED OPENING
ARCH REF: NONE 3/4"=1'-0"

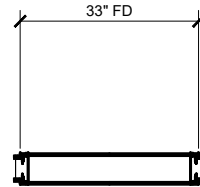

④A PLAN: SINGLE
CASSED PASS-THRU
ARCH REF: NONE 3/4"=1'-0"

Revisions By:



Description:

CRL 487-1.5
OFFICE PARTITION SYSTEM


Drawn By: RPD

Date: 02/09/18

Scale: AS NOTED

File Name:
CRL 487-1.5 Office Partition
System.dwg


Sheet

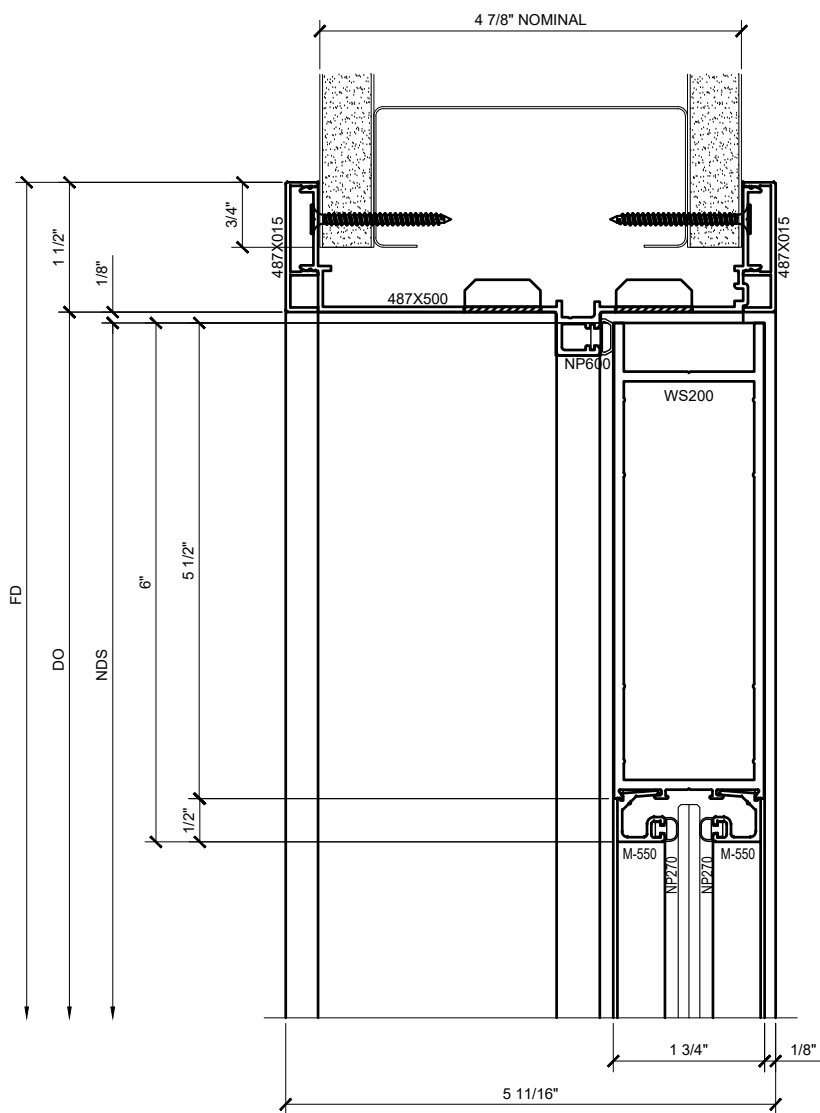

① DOOR HEAD DETAIL WITH
SERIES 550 WIDE STILE DOOR

ARCH REF: NONE


1'-0"=1'-0"

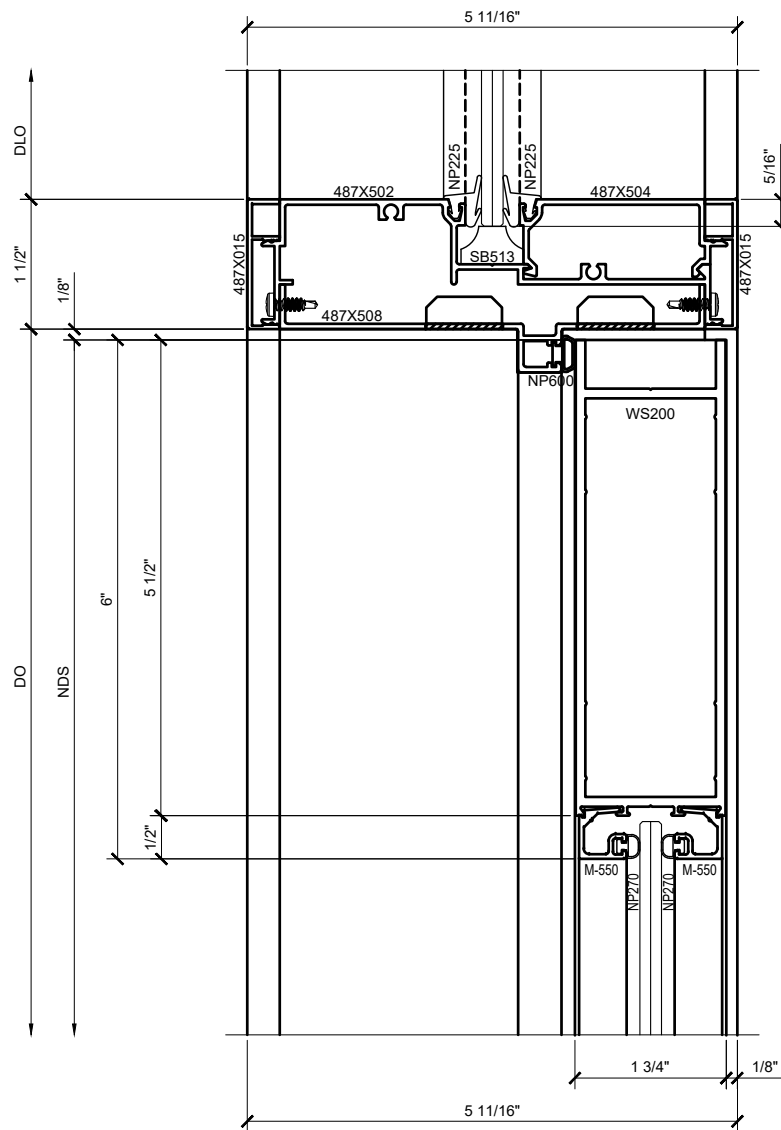

② DOOR HEAD DETAIL AT TRANSOM
WITH SERIES 550 WIDE STILE DOOR

ARCH REF: NONE

1'-0"=1'-0"

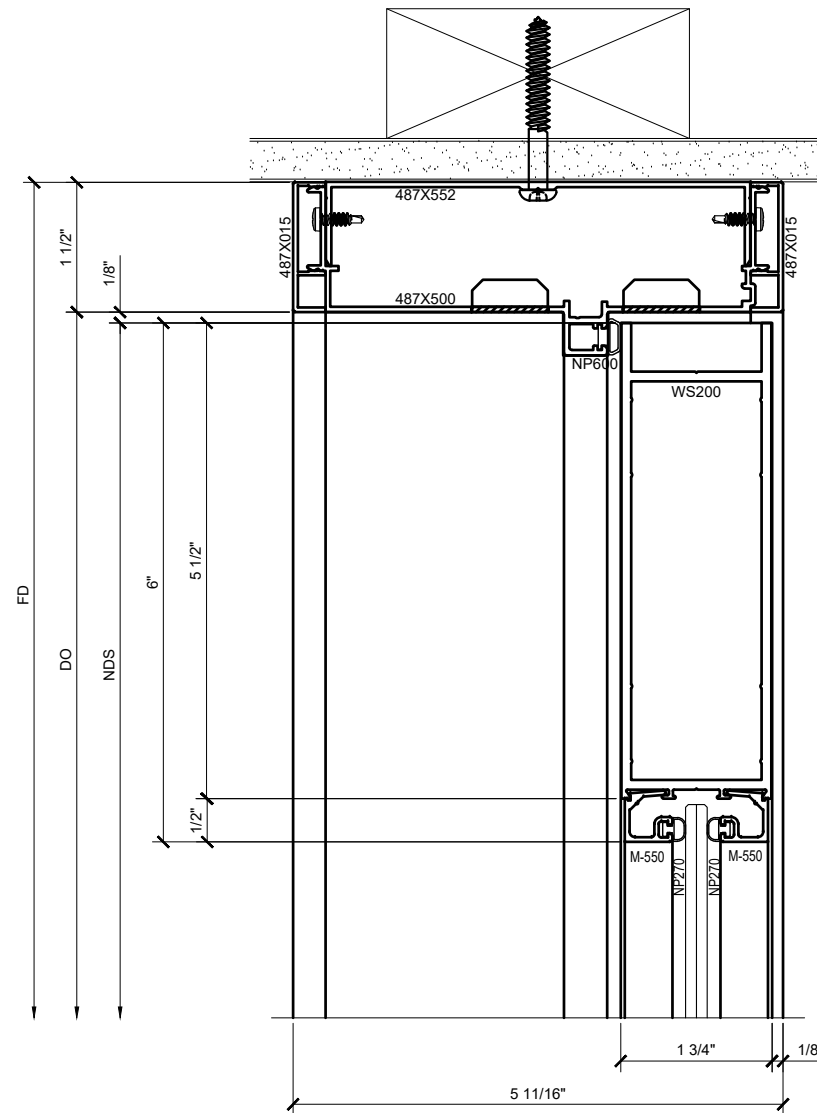

③ SURFACE MOUNTED DOOR HEAD DETAIL
WITH SERIES 550 WIDE STILE DOOR

ARCH REF: NONE

1'-0"=1'-0"

Revisions By:

CRL
ALUMINUM

C.R. LAURENCE CO. ARCHITECTURAL PRODUCTS
2503 E. Vernon Avenue, Los Angeles, CA 90058-1897
PH: (800)-421-6144 FX: (800)-867-7501 www.crlaurence.com

Description:

CRL 487-1.5

OFFICE PARTITION SYSTEM

Drawn By: RPD


Date: 02/09/18

Scale: AS NOTED

File Name:
CRL 487-1.5 Office Partition
System.dwg

Sheet


2.01

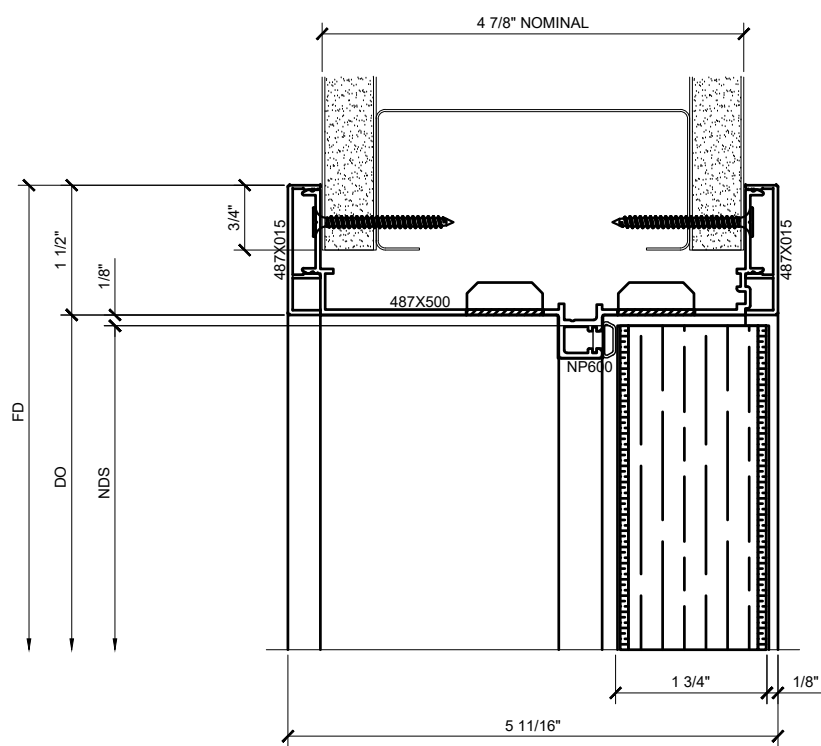

① DOOR HEAD DETAIL WITH
WOOD FLUSH DOOR

ARCH REF: NONE


1'-0"=1'-0"

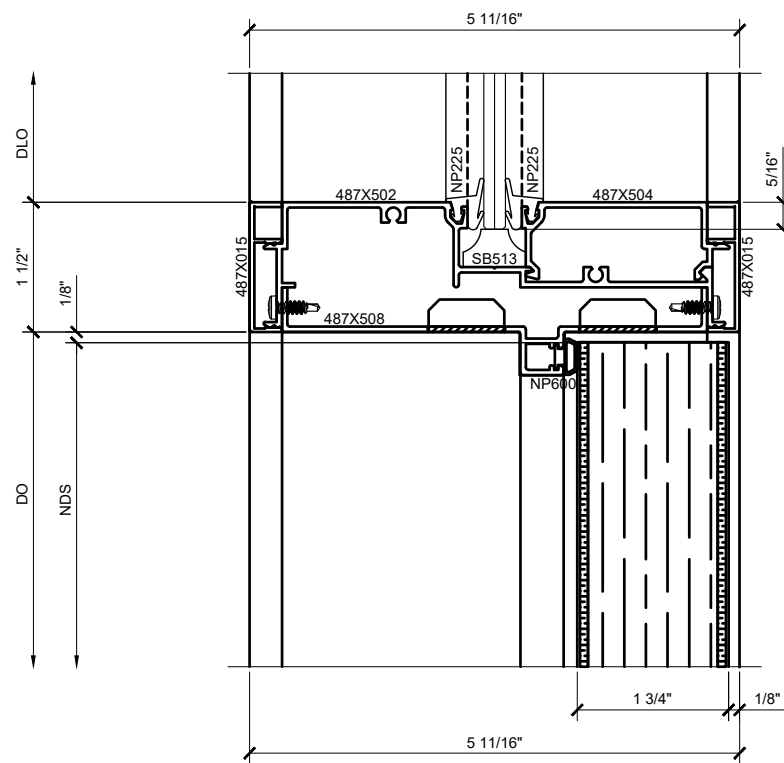

② DOOR HEAD DETAIL AT TRANSOM
WITH WOOD FLUSH DOOR

ARCH REF: NONE

1'-0"=1'-0"

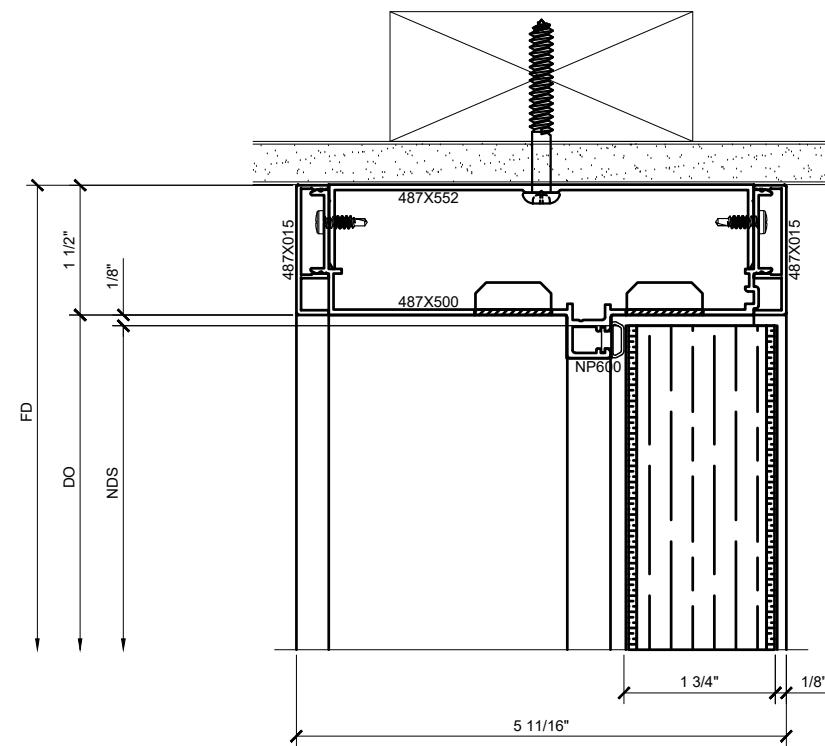

③ SURFACE MOUNTED DOOR HEAD
DETAIL WITH WOOD FLUSH DOOR

ARCH REF: NONE

1'-0"=1'-0"

Revisions By:

CRL
ALUMINUM
C.R. LAURENCE CO. ARCHITECTURAL PRODUCTS
2503 E. Vernon Avenue, Los Angeles, CA 90058-1897
PH: (800)-421-6144 FX: (800)-807-7501 www.crlaurence.com

Description:

CRL 487-1.5
OFFICE PARTITION SYSTEM

Drawn By: RPD


Date: 02/09/18

Scale: AS NOTED

File Name:
CRL 487-1.5 Office Partition
System.dwg

Sheet


2.02

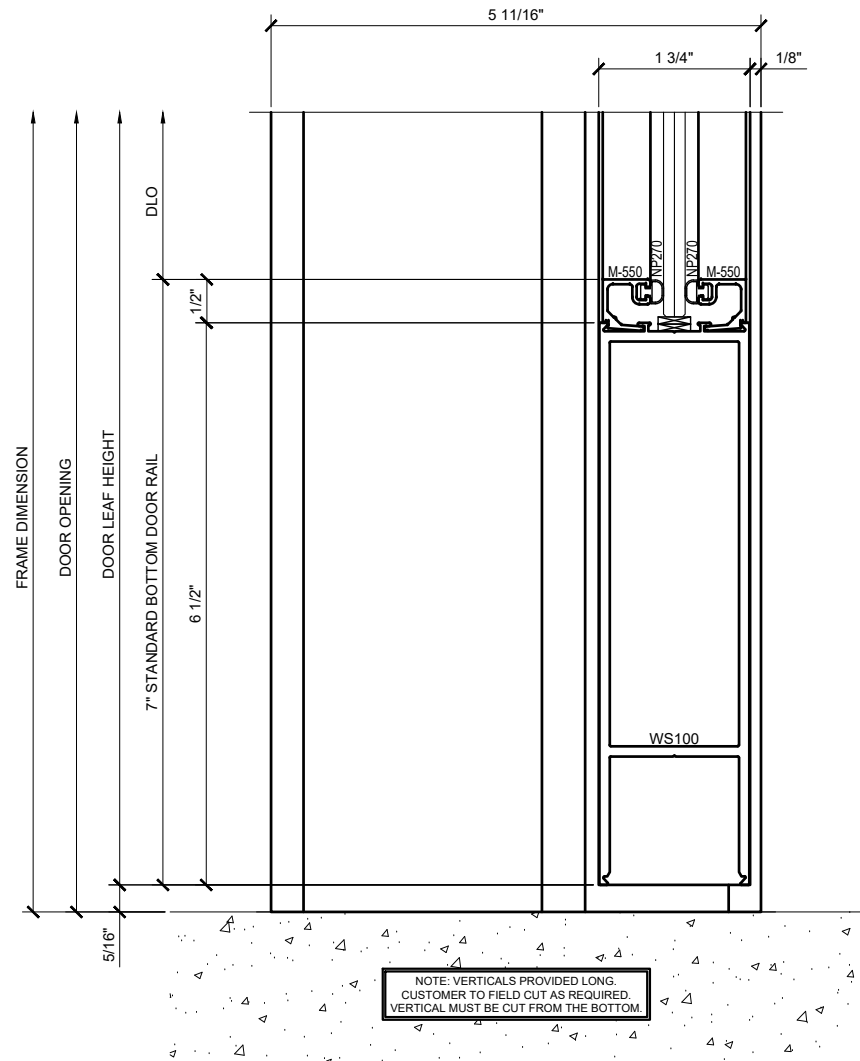

① DOOR SILL DETAIL WITH
SERIES 550 WIDE STILE DOOR

ARCH REF:

1'-0"=1'-0"

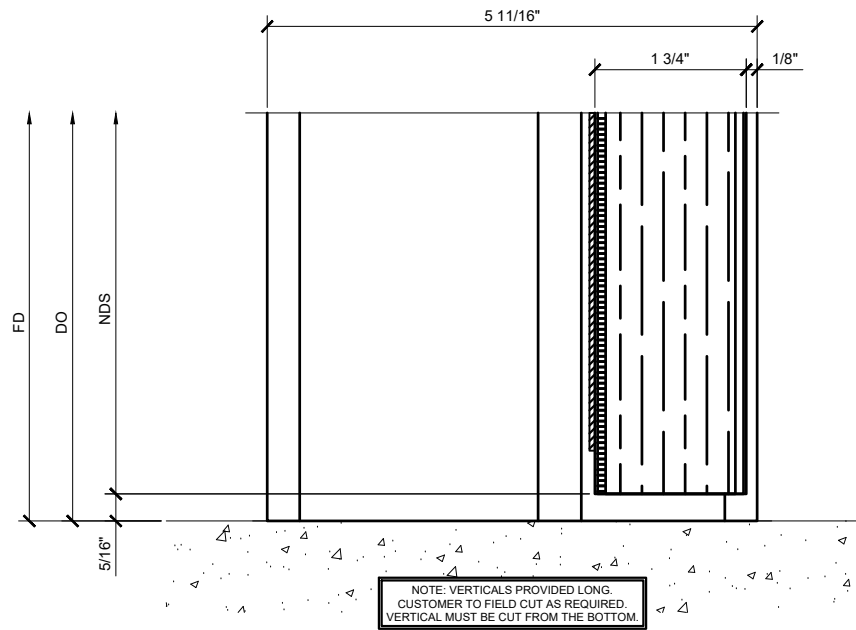

② DOOR SILL DETAIL WITH
WOOD FLUSH DOOR

ARCH REF: NONE

1'-0"=1'-0"

Revisions By:

CRL
ALUMINUM
C.R. LAURENCE CO. ARCHITECTURAL PRODUCTS
2503 E. Vernon Avenue, Los Angeles, CA 90058-1897
PH: (800)-421-6144 FX: 800-987-7501 www.crlaurence.com

Description:

CRL 487-1.5
OFFICE PARTITION SYSTEM

Drawn By: RPD


Date: 02/09/18

Scale: AS NOTED


File Name:
CRL 487-1.5 Office Partition
System.dwg

Sheet


2.03

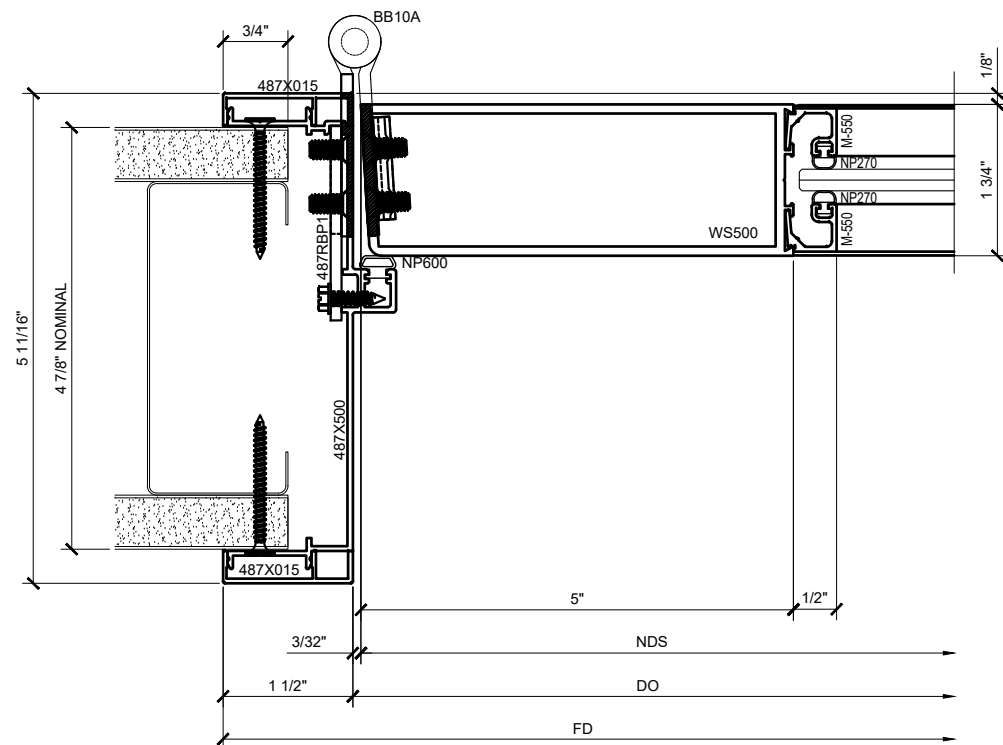

① DOOR JAMB DETAIL AT HINGE SIDE
WITH SERIES 550 WIDE STILE DOOR
ARCH REF: 1'-0\"=1'-0\"

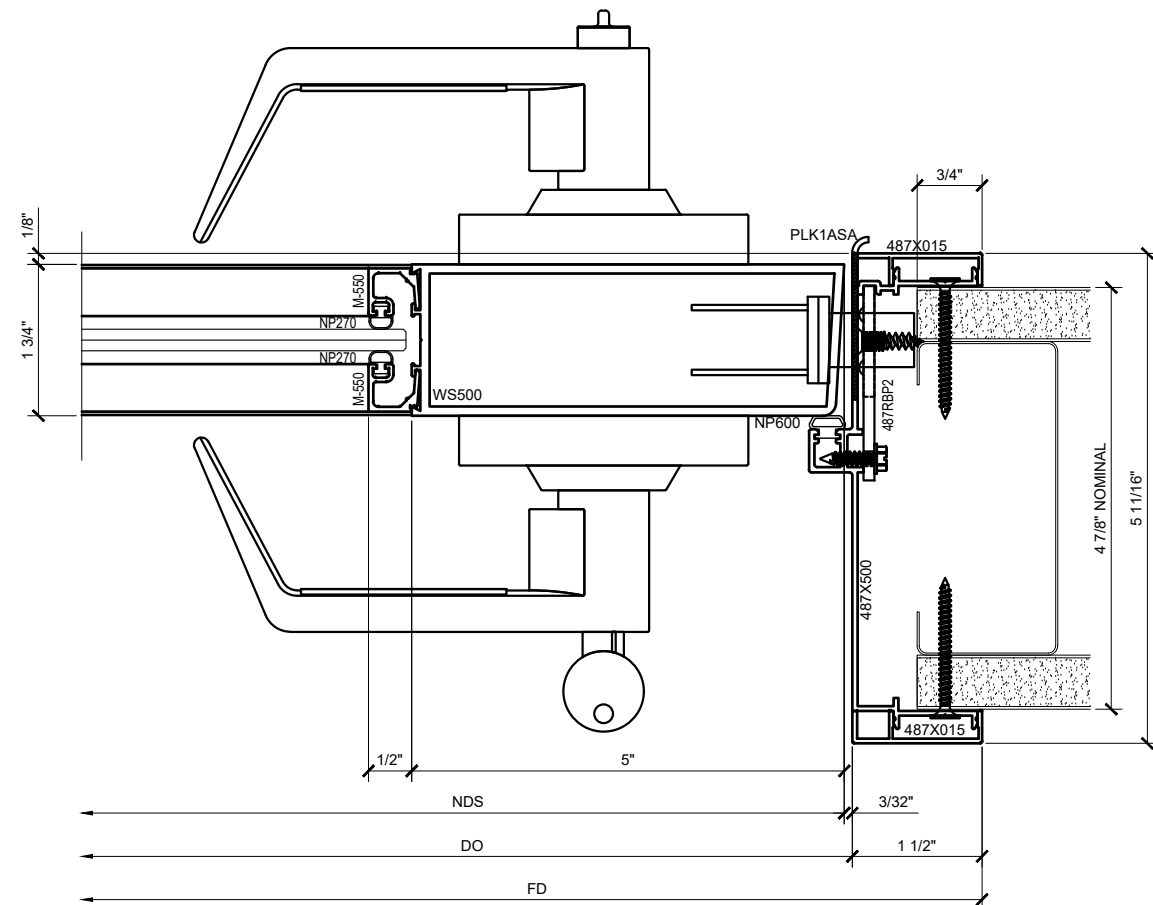

③ DOOR JAMB DETAIL AT STRIKE SIDE
WITH SERIES 550 WIDE STILE DOOR
ARCH REF: 1'-0\"=1'-0\"

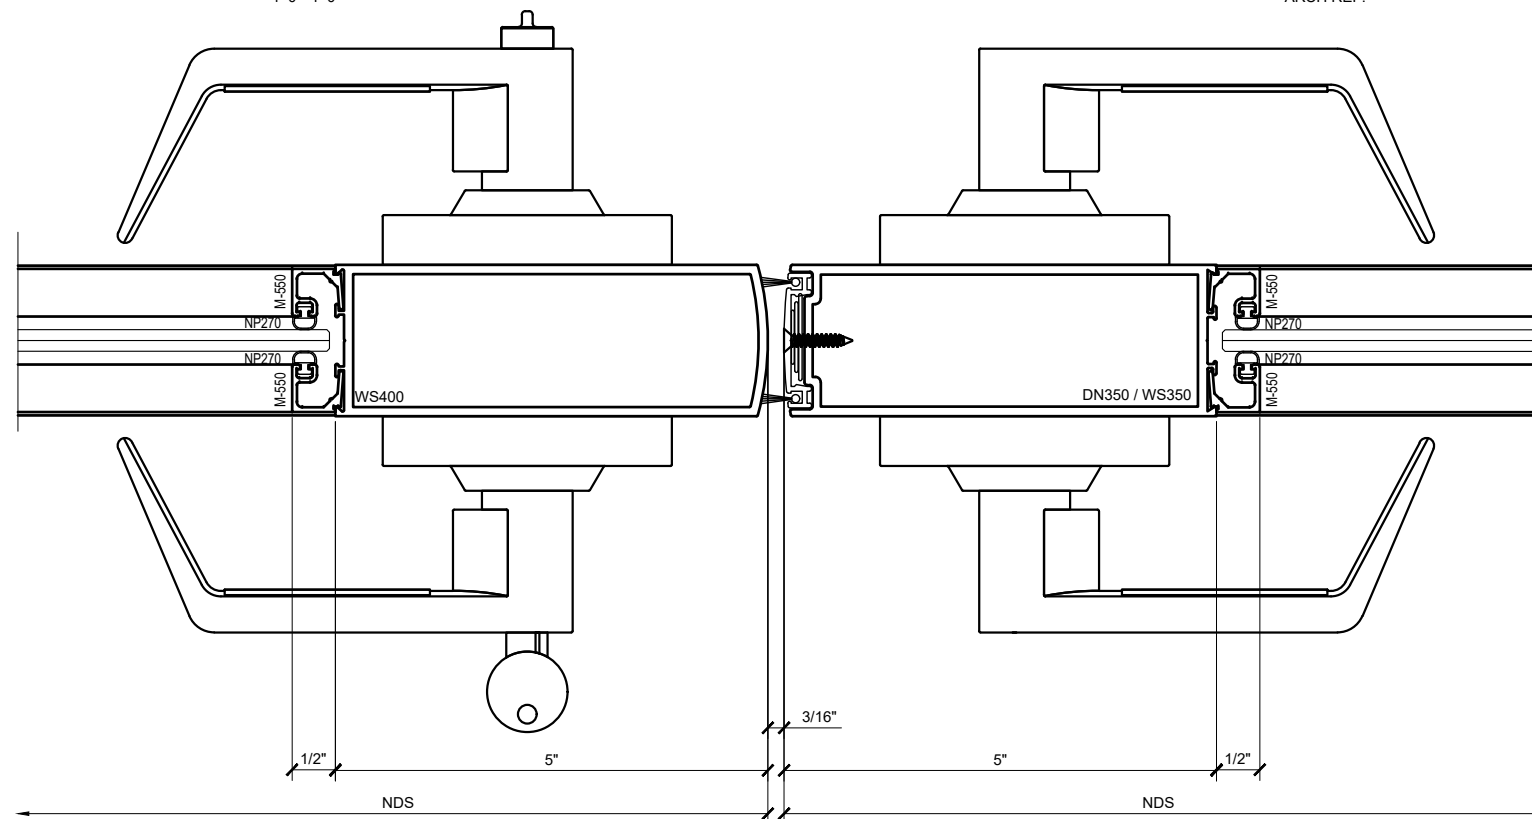

② MEETING STILES DETAIL WITH
SERIES 550 WIDE STILE DOORS
ARCH REF: 1'-0\"=1'-0\"

Revisions By:

CRL ALUMINUM
C.R. LAURENCE CO. ARCHITECTURAL PRODUCTS
2503 E. Vernon Avenue, Los Angeles, CA 90058-1897
PH: (800)-421-6144 FX: (800)-867-7501 www.crlaurence.com

Description:

CRL 487-1.5
OFFICE PARTITION SYSTEM

Drawn By: RPD


Date: 02/09/18

Scale: AS NOTED

File Name:
CRL 487-1.5 Office Partition
System.dwg


Sheet

2.04

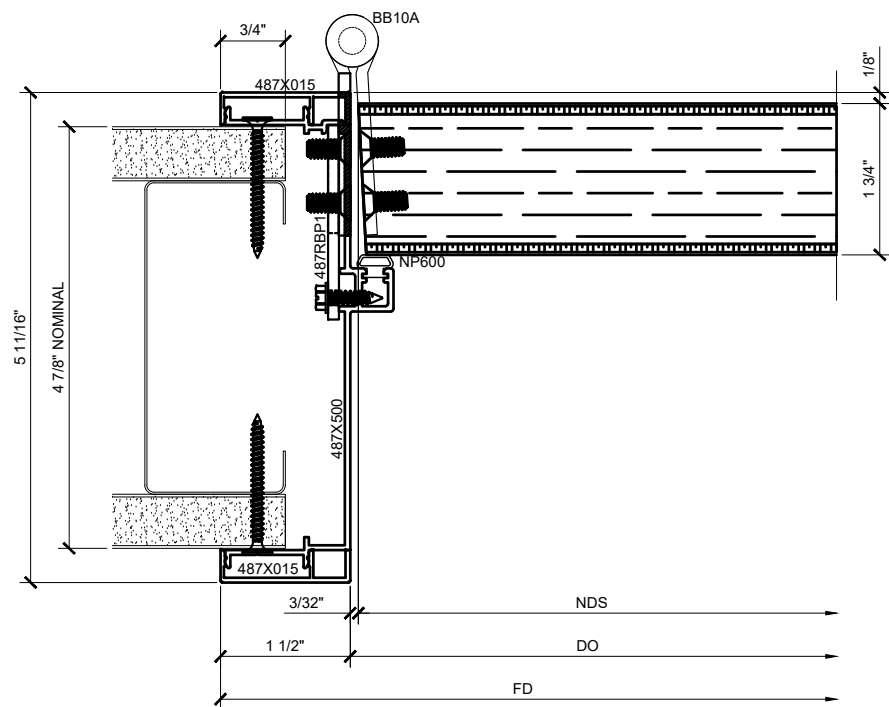


① DOOR JAMB DETAIL AT HINGE
SIDE WITH WOOD FLUSH DOOR

ARCH REF: 1'-0"=1'-0"

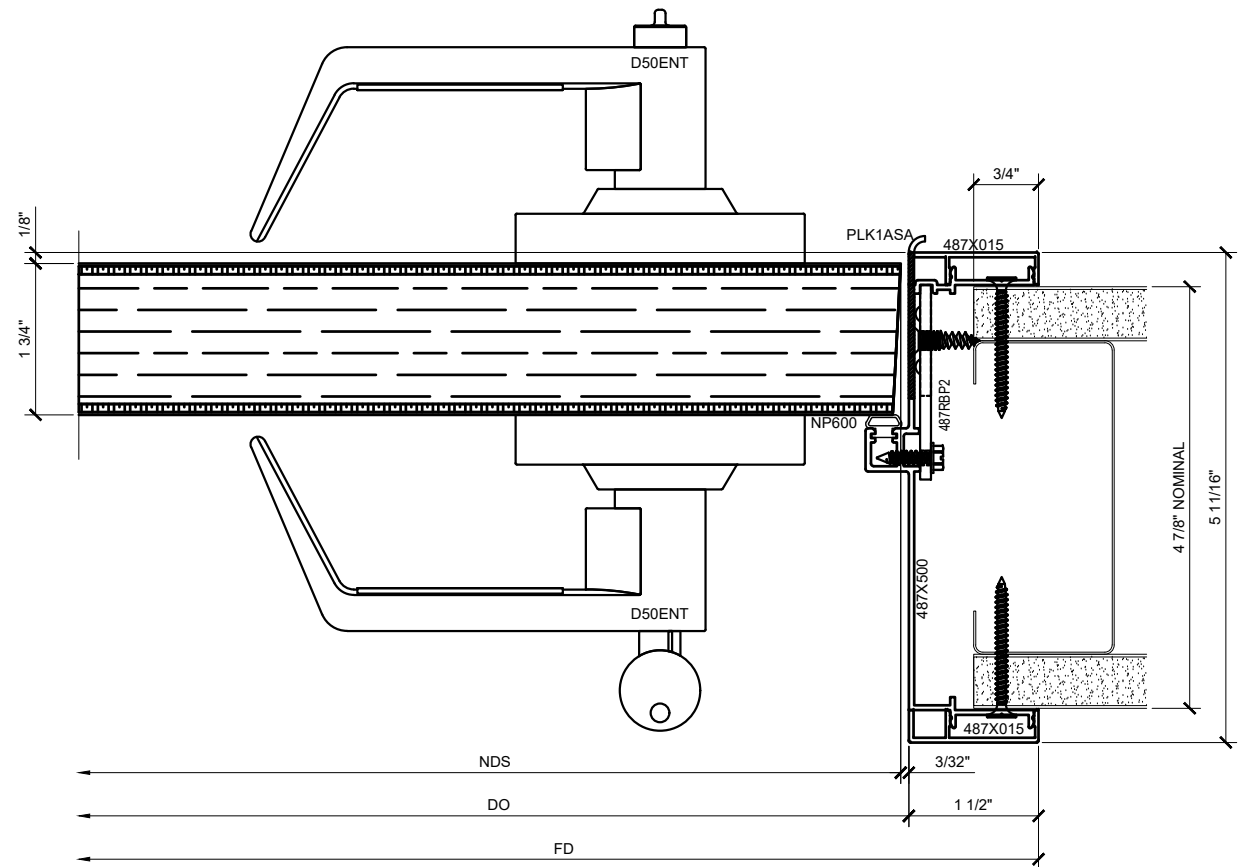

③ DOOR JAMB DETAIL AT STRIKE
SIDE WITH WOOD FLUSH DOOR

ARCH REF: 1'-0"=1'-0"

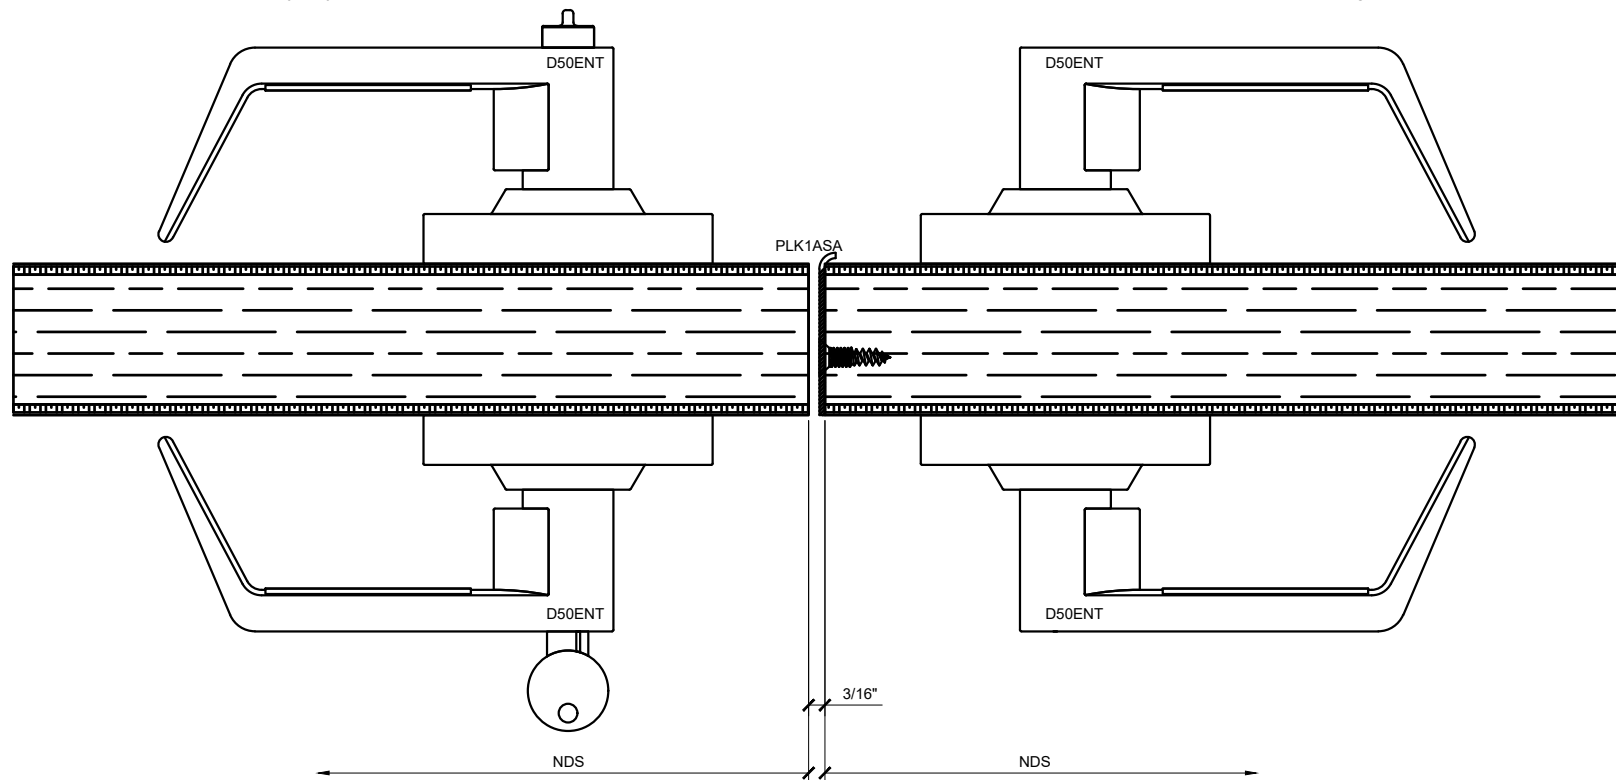

② MEETING STILES DETAIL
WITH WOOD FLUSH DOOR

ARCH REF: 1'-0"=1'-0"


Revisions By:

CRL ALUMINUM
C.R. LAURENCE CO. ARCHITECTURAL PRODUCTS
2503 E. Vernon Avenue, Los Angeles, CA 90058-1897
PH: (800)-421-6144 FX: (800)-867-7501 www.crlaurence.com


Discription:
CRL 487-1.5
OFFICE PARTITION SYSTEM

Drawn By: RPD
Date: 02/09/18
Scale: AS NOTED
File Name:
CRL 487-1.5 Office Partition
System.dwg
Sheet


2.05

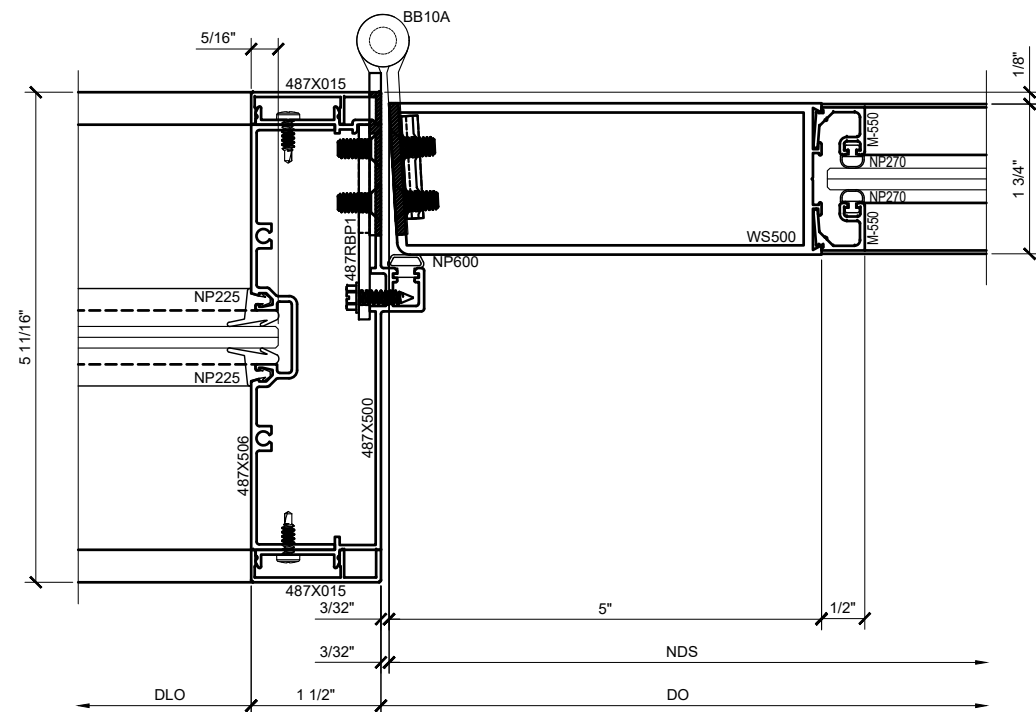


① DOOR JAMB DETAIL AT HINGE SIDE WITH SIDELITE W/ SERIES 550 WIDE STILE DOOR
ARCH REF: 1'-0"=1'-0"

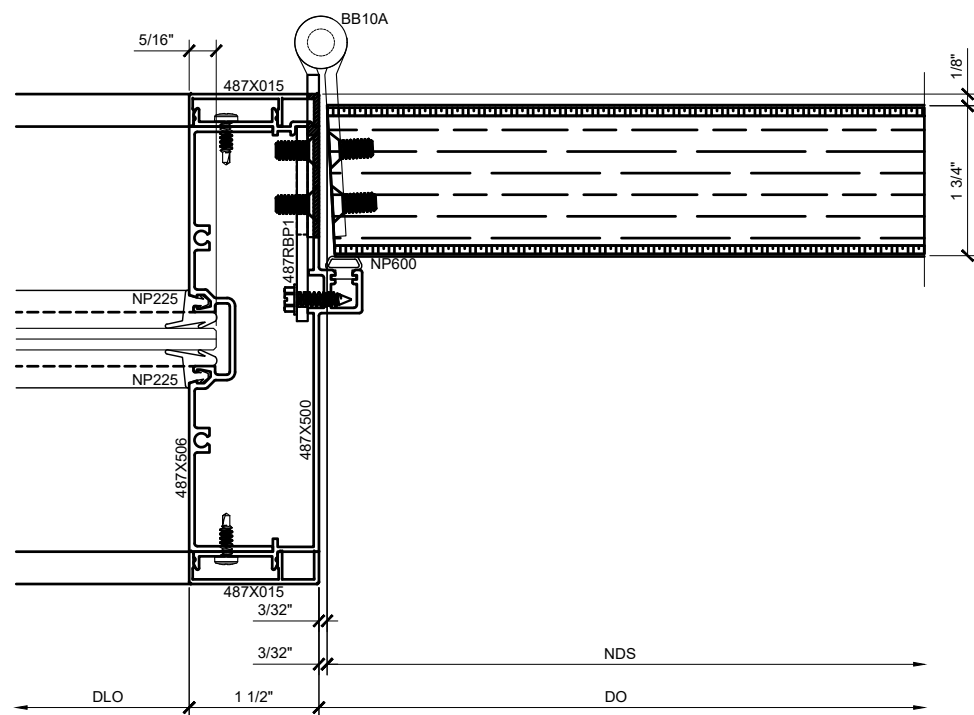

③ DOOR JAMB DETAIL AT HINGE SIDE WITH SIDELITE W/ WOOD FLUSH DOOR
ARCH REF: 1'-0"=1'-0"

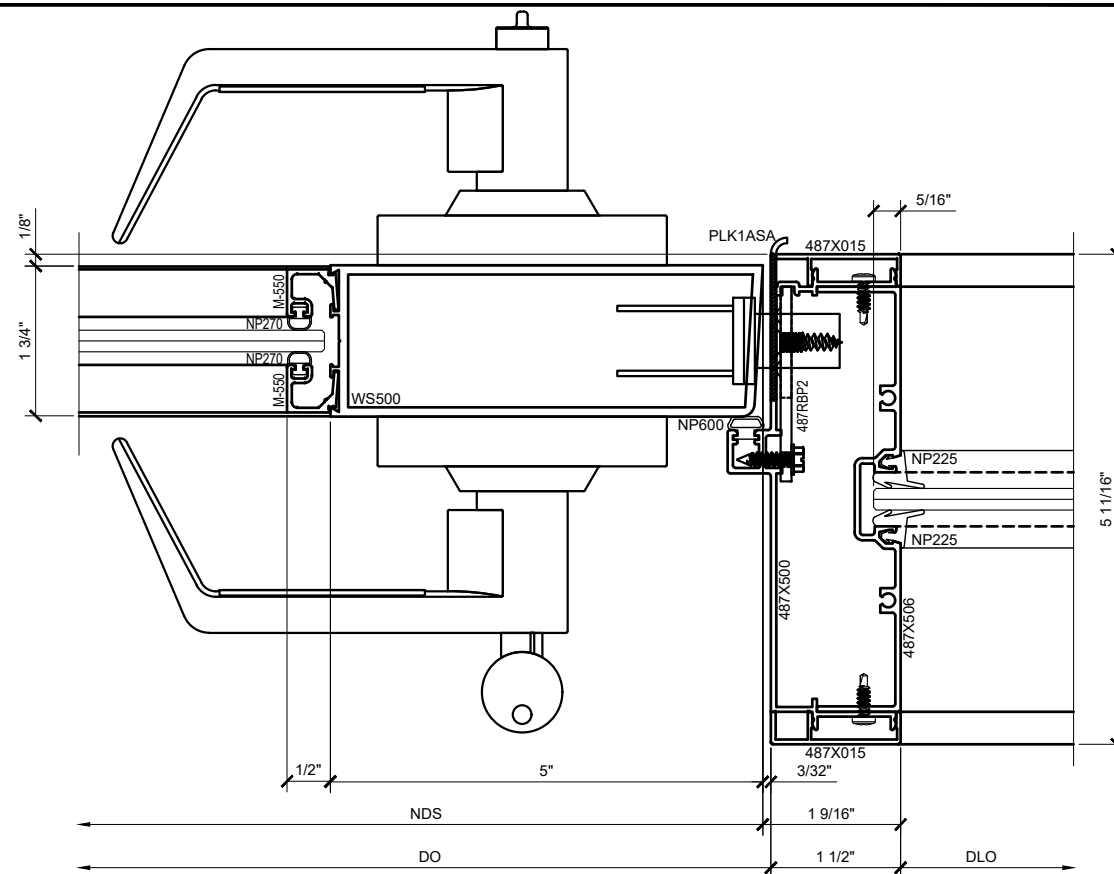

② DOOR JAMB DETAIL AT STRIKE SIDE WITH SIDELITE W/SERIES 550 WIDE STILE DOOR
ARCH REF: 1'-0"=1'-0"

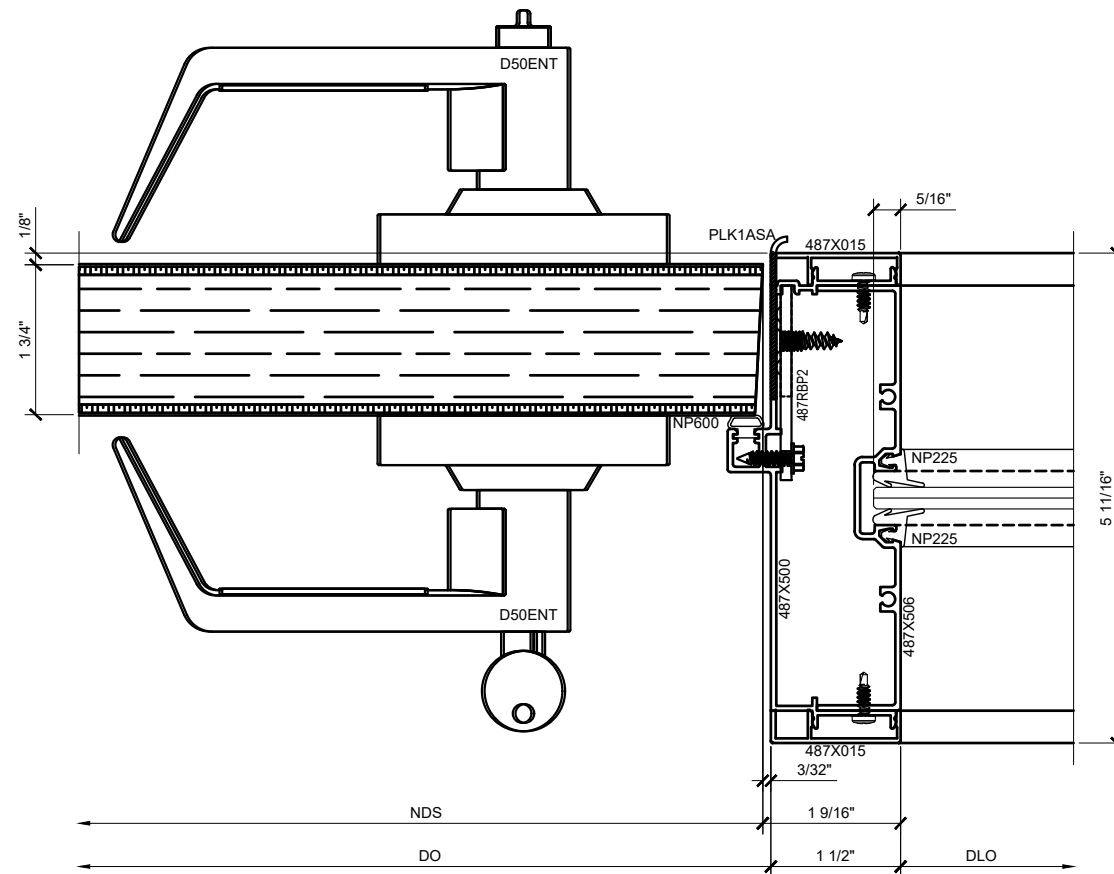

④ DOOR JAMB DETAIL AT STRIKE SIDE WITH SIDELITE W/ WOOD FLUSH DOOR
ARCH REF: 1'-0"=1'-0"

Revisions By:


CRL ALUMINUM
C.R. LAURENCE CO. ARCHITECTURAL PRODUCTS
2503 E. Vernon Avenue, Los Angeles, CA 90058-1897
PH: (800)-421-6144 FX: (800)-867-7501 www.crlaurence.com

Discription:
CRL 487-1.5
OFFICE PARTITION SYSTEM


Drawn By: RPD
Date: 02/09/18
Scale: AS NOTED
File Name:
CRL 487-1.5 Office Partition
System.dwg

Sheet


2.06

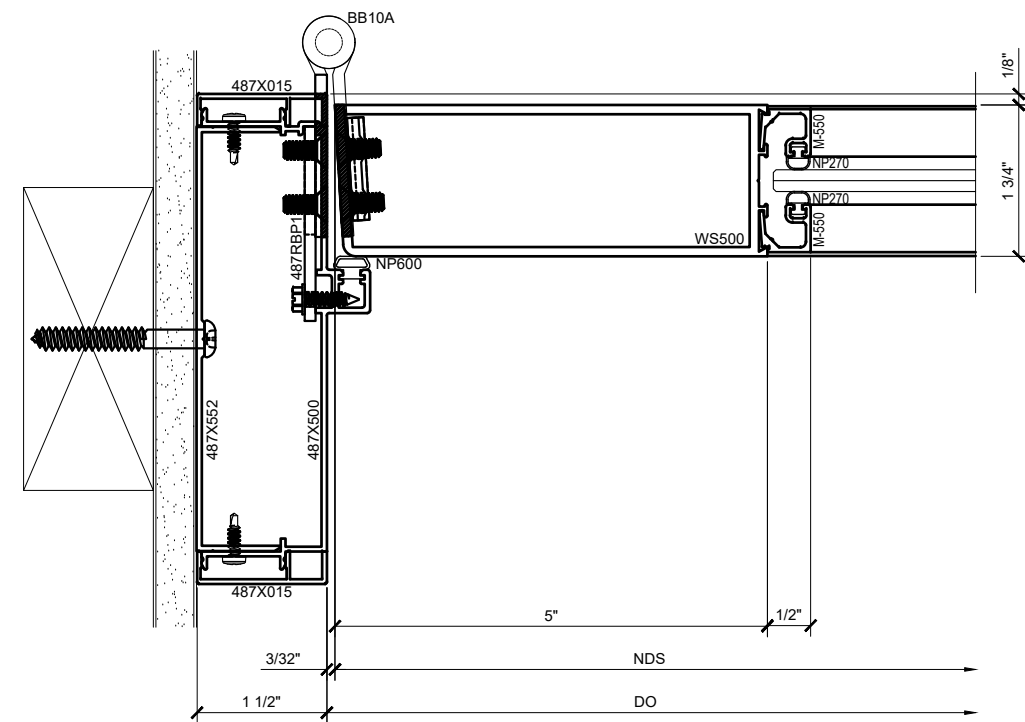


① SURFACE MOUNT DOOR JAMB DETAIL AT
HINGE SIDE W/ SERIES 550 WIDE STILE DOOR
ARCH REF: 1'-0"=1'-0"

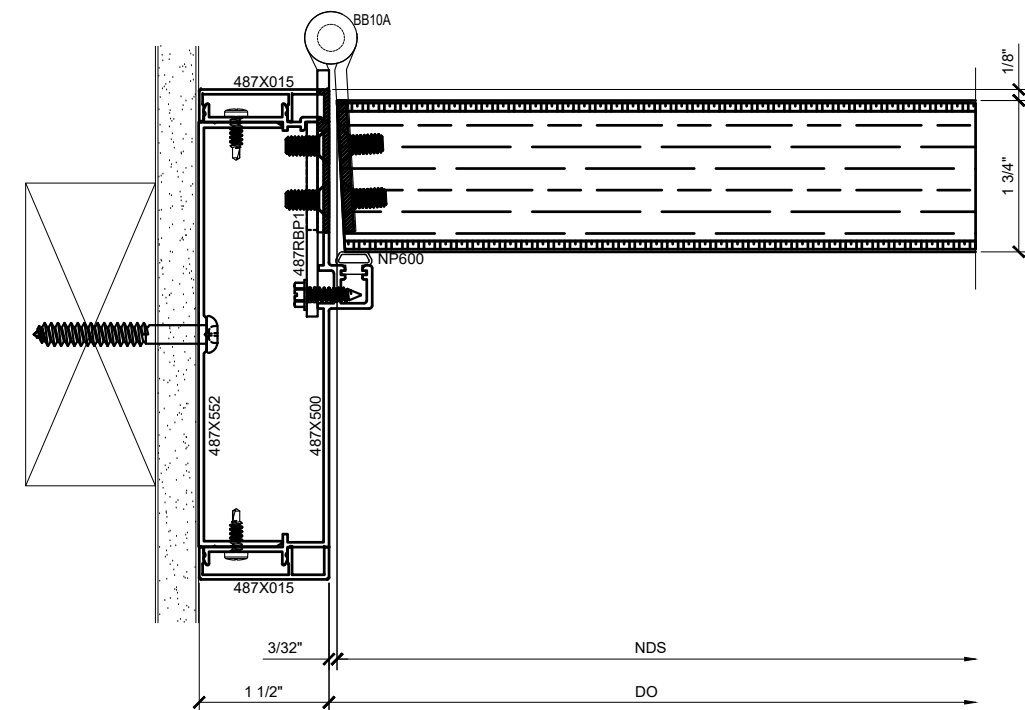

③ SURFACE MOUNT DOOR JAMB DETAIL
AT HINGE SIDE WITH WOOD FLUSH DOOR
ARCH REF: 1'-0"=1'-0"

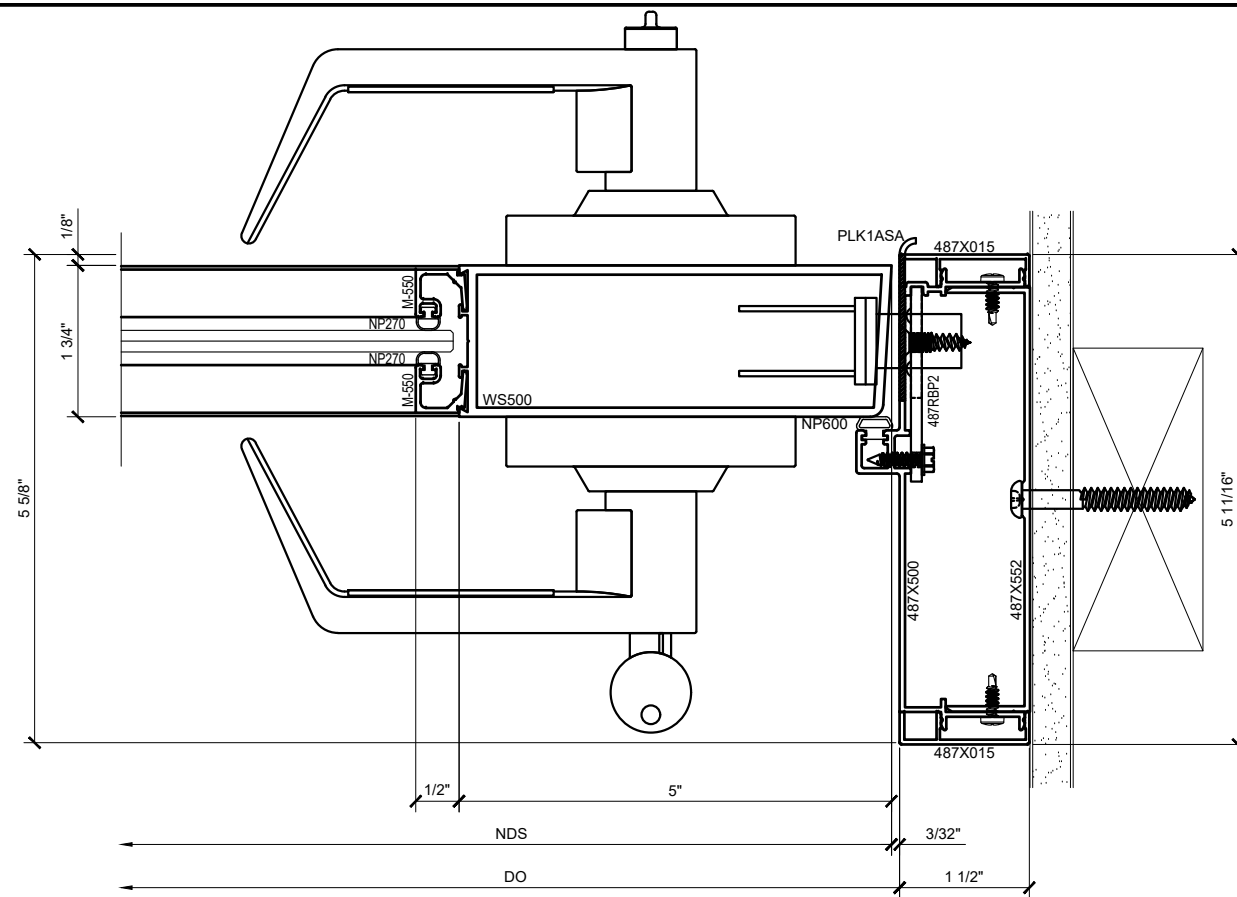

② SURFACE MOUNT DOOR JAMB DETAIL AT
STRIKE SIDE W/ SERIES 550 WIDE STILE DOOR
ARCH REF: 1'-0"=1'-0"

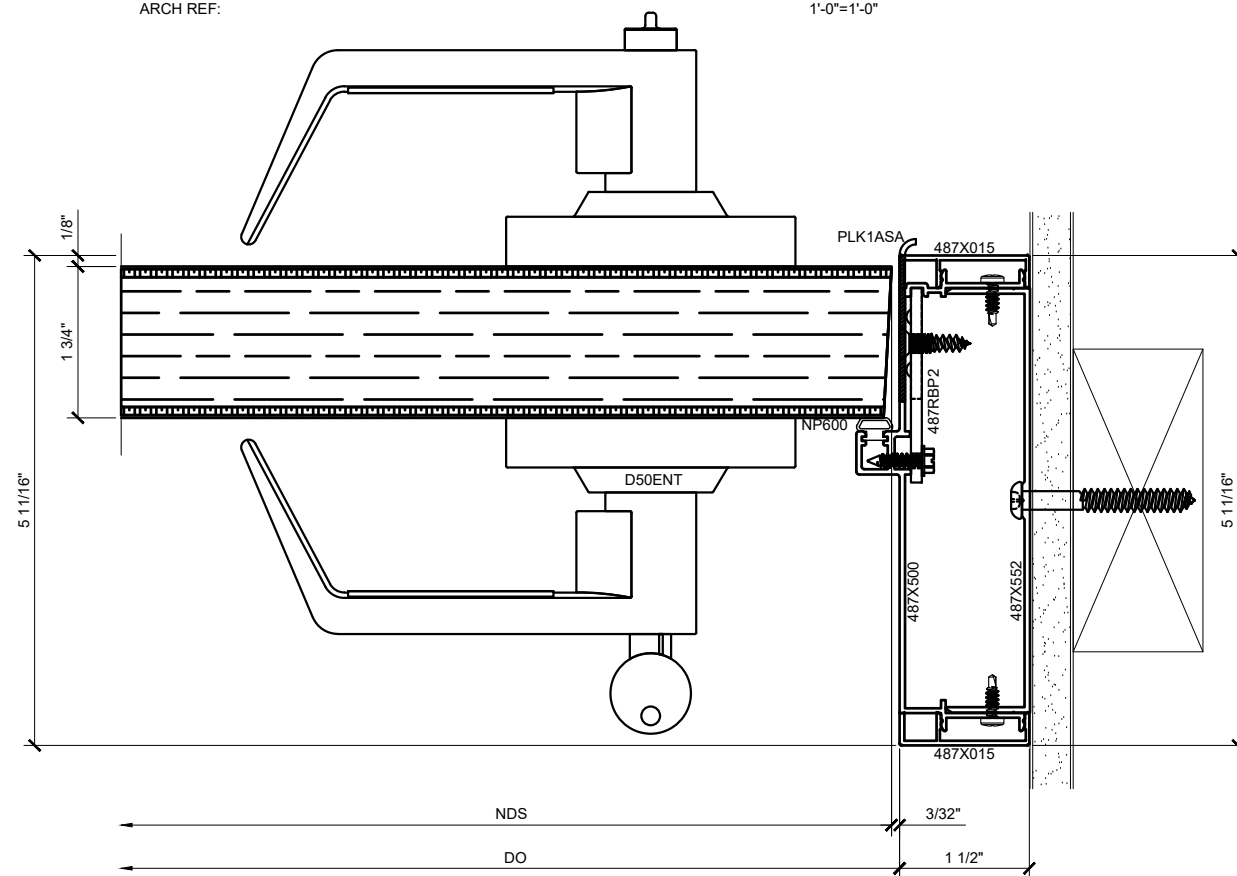

④ SURFACE MOUNT DOOR JAMB DETAIL
AT STRIKE SIDE WITH WOOD FLUSH DOOR
ARCH REF: 1'-0"=1'-0"

Revisions By:

CRL
ALUMINUM
C.R. LAURENCE CO. ARCHITECTURAL PRODUCTS
2503 E. Vernon Avenue, Los Angeles, CA 90058-1897
PH: (800)-421-6144 FX: (800)-867-7501 www.crlaurence.com

Description:

CRL 487-1.5
OFFICE PARTITION SYSTEM

Drawn By: RPD


Date: 02/09/18

Scale: AS NOTED

File Name:
CRL 487-1.5 Office Partition
System.dwg


Sheet

2.07

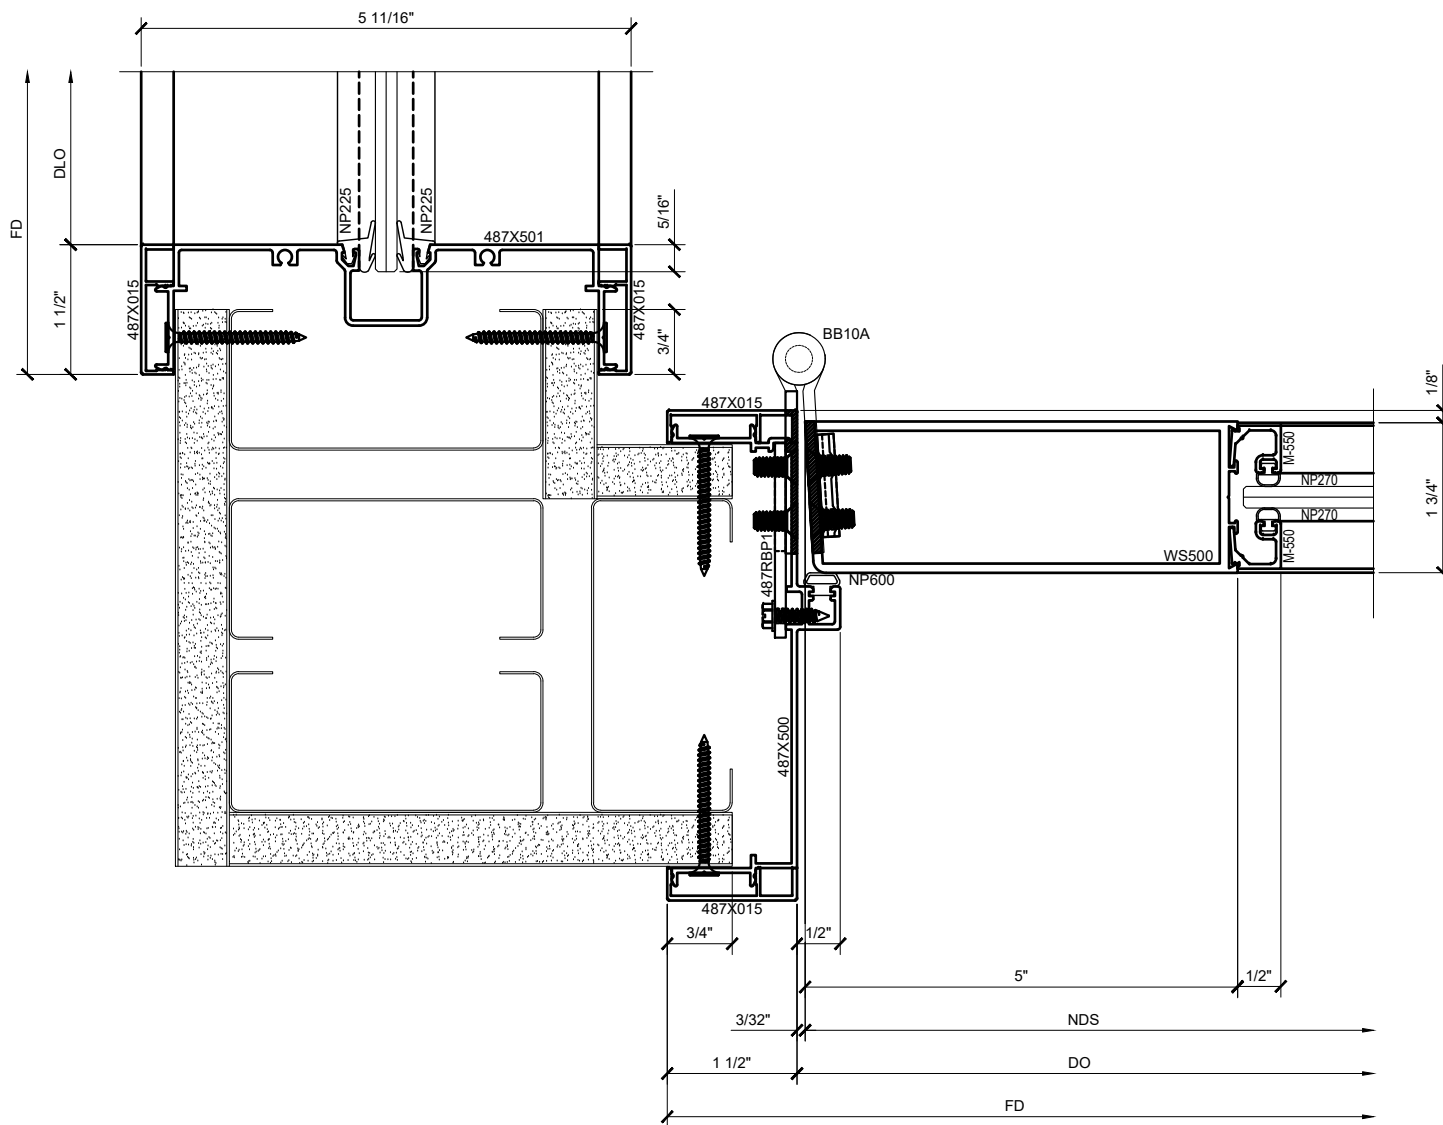

① CORNER DETAIL BORROWED LITE JAMB /
DOOR JAMB W/ SERIES 550 WIDE STILE DOOR

ARCH REF: 1'-0"=1'-0"

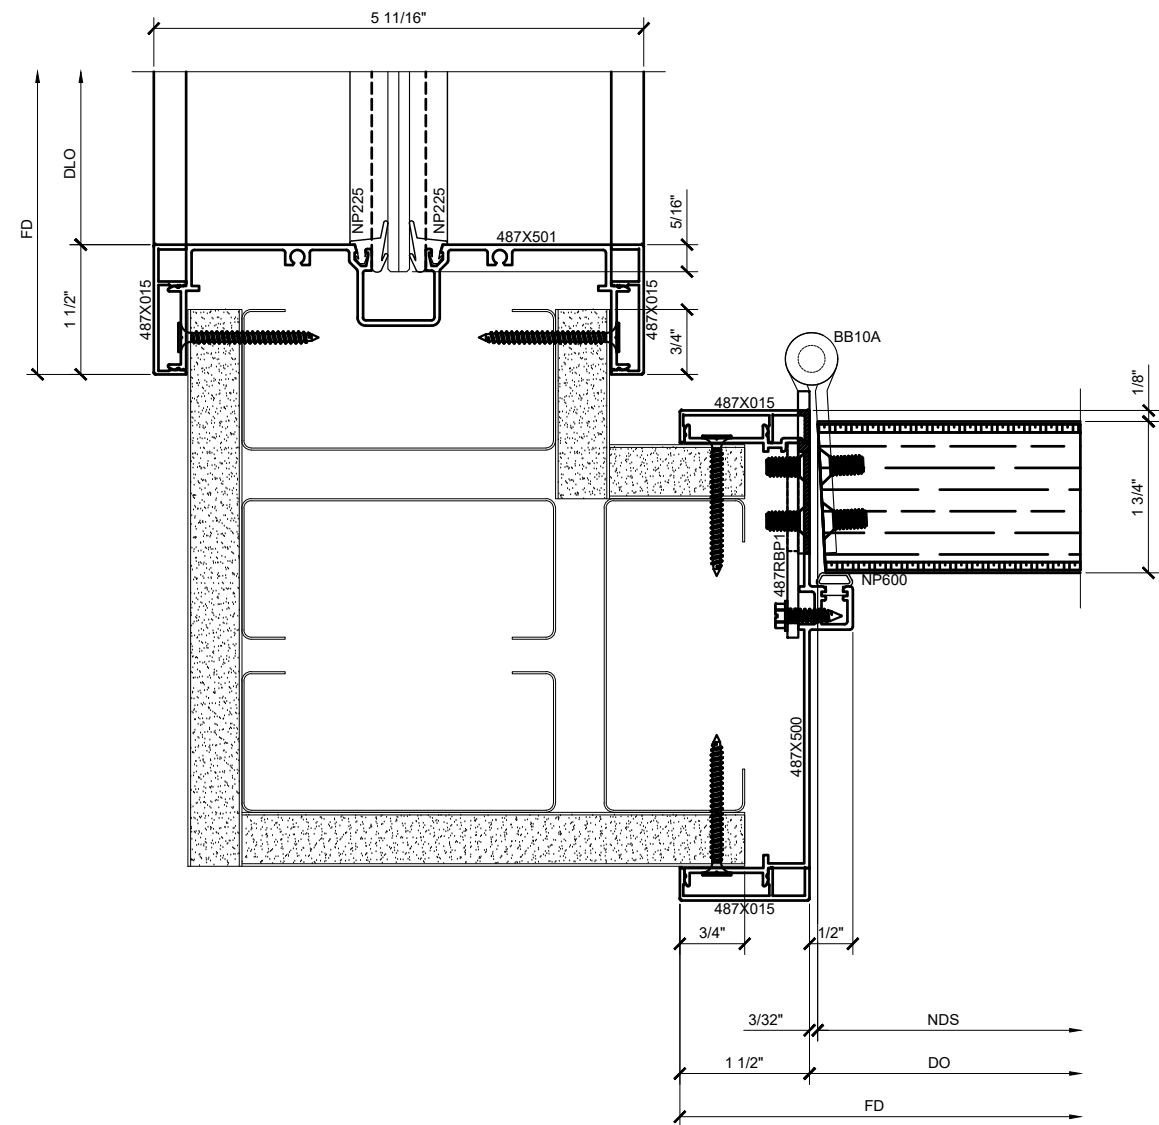

② CORNER DETAIL BORROWED LITE JAMB /
DOOR JAMB WITH WOOD FLUSH DOOR

ARCH REF: 1'-0"=1'-0"


Revisions By:

CRL
ALUMINUM
C.R. LAURENCE CO. ARCHITECTURAL PRODUCTS
2503 E. Vernon Avenue, Los Angeles, CA 90058-1897
PH: (800)-421-6144 FX: (800)-867-7501 www.crlaurence.com


Description:
CRL 487-1.5
OFFICE PARTITION SYSTEM

Drawn By: RPD
Date: 02/09/18
Scale: AS NOTED
File Name:
CRL 487-1.5 Office Partition
System.dwg
Sheet

2.08

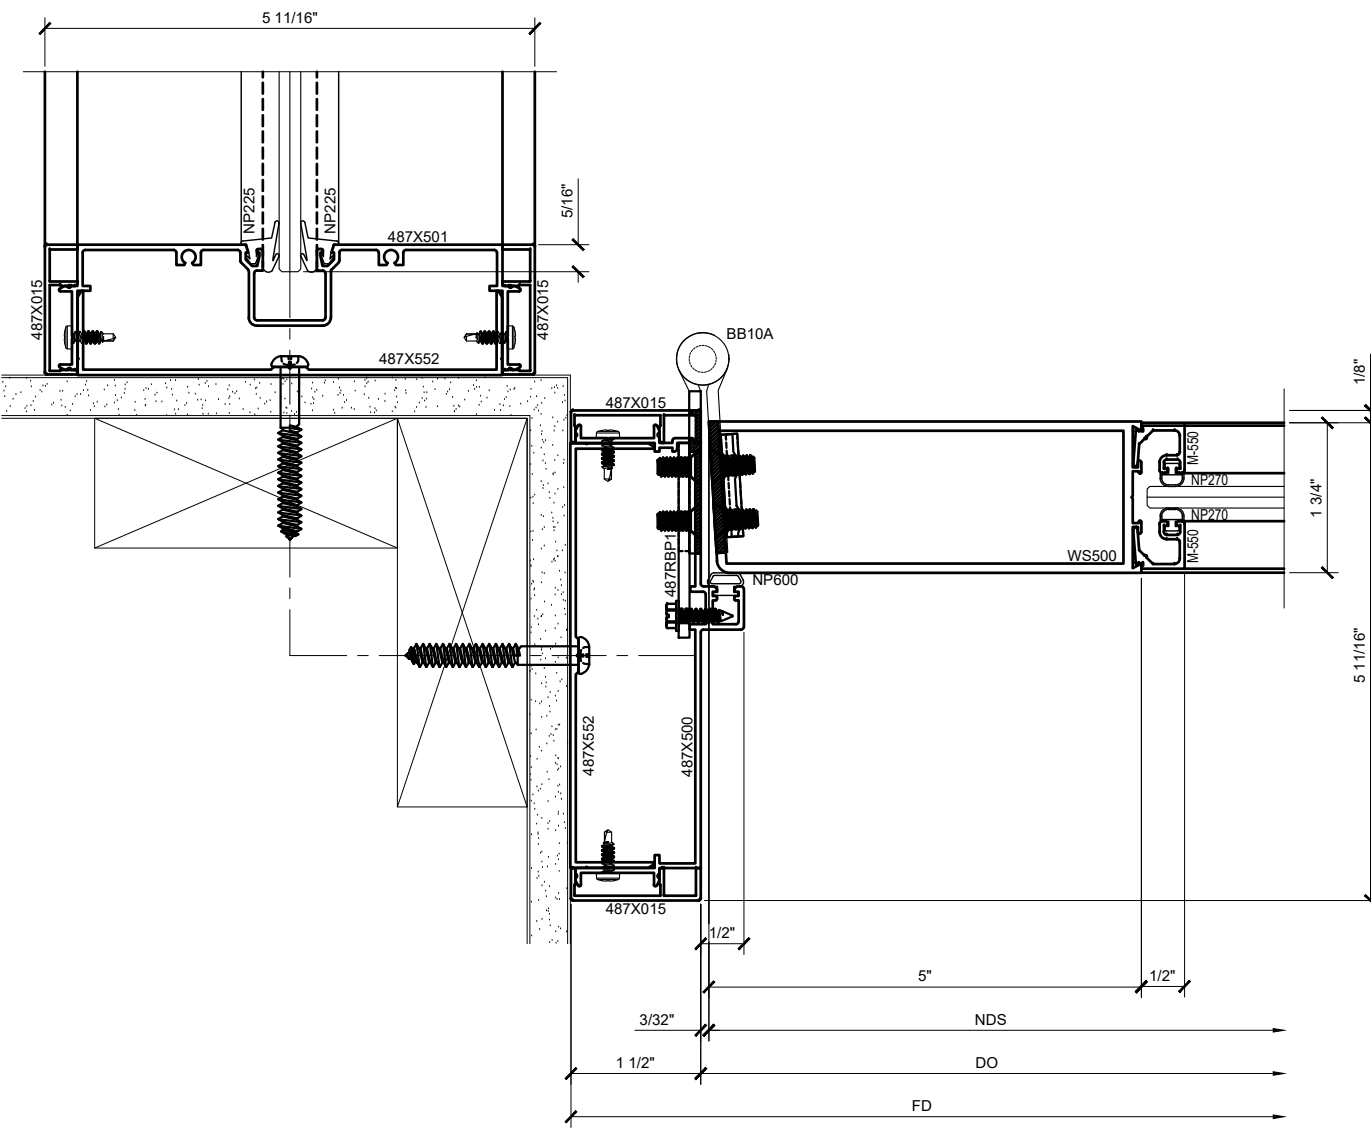

① SURFACE MOUNT CORNER DETAIL BORROWED LITE JAMB / DOOR JAMB W/ SERIES 550 WIDE STILE DOOR
ARCH REF: 1'-0"=1'-0"

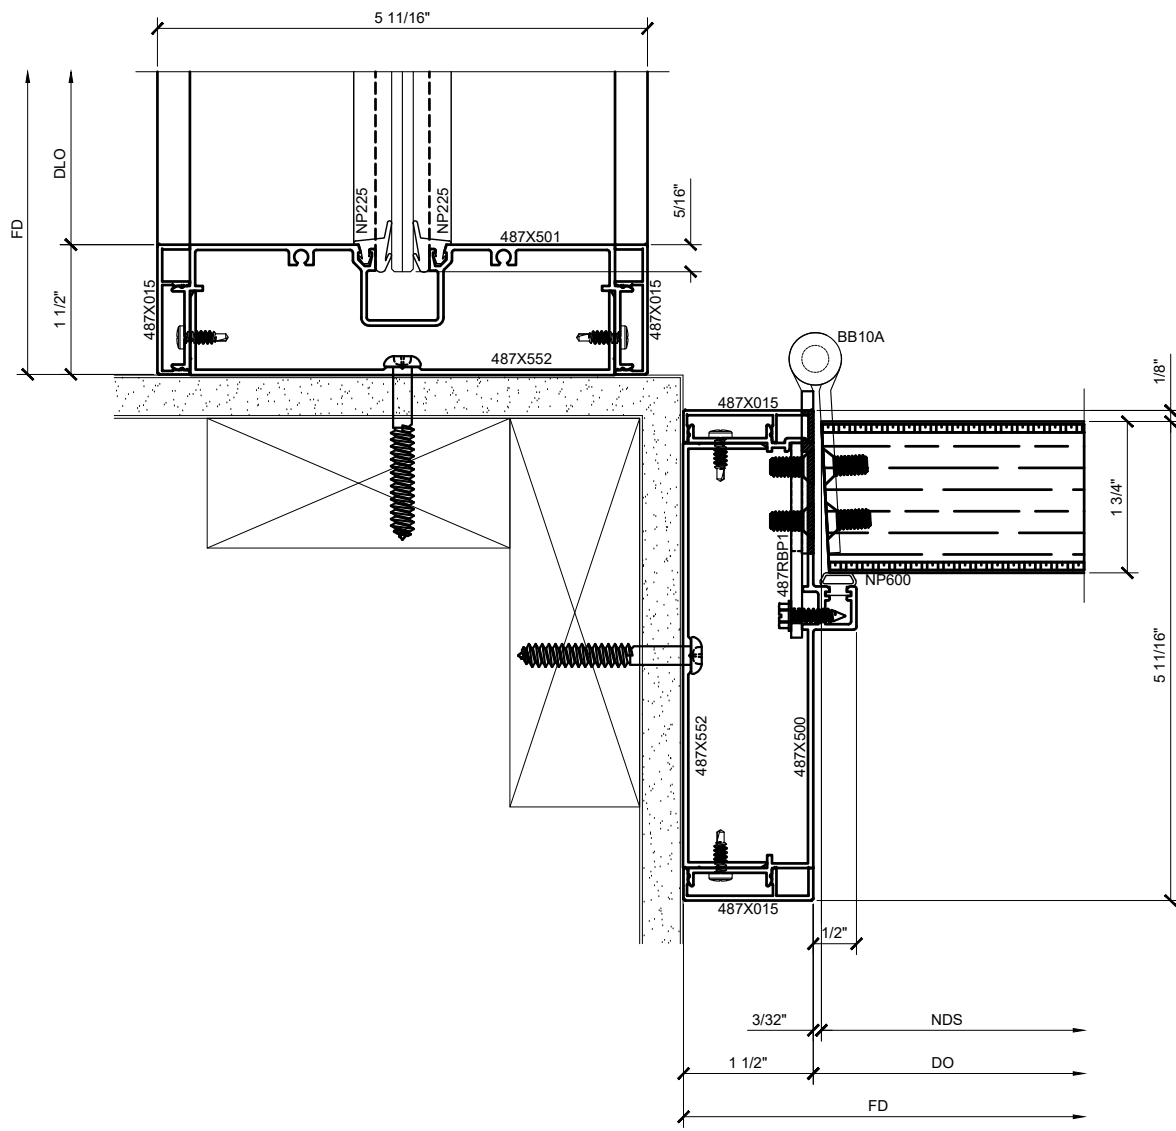

② SURFACE MOUNT CORNER DETAIL BORROWED LITE JAMB / DOOR JAMB WITH WOOD FLUSH DOOR
ARCH REF: 1'-0"=1'-0"


Revisions By:

CRLALUMINUM


C.R. LAURENCE CO. ARCHITECTURAL PRODUCTS
2503 E. Vernon Avenue, Los Angeles, CA 90058-1897
PH: (800)-421-6144 FX: (800)-867-7501 www.crlaurence.com

Discription:
CRL 487-1.5
OFFICE PARTITION SYSTEM


Drawn By: RPD
Date: 02/09/18
Scale: AS NOTED
File Name:
CRL 487-1.5 Office Partition
System.dwg
Sheet
2.09

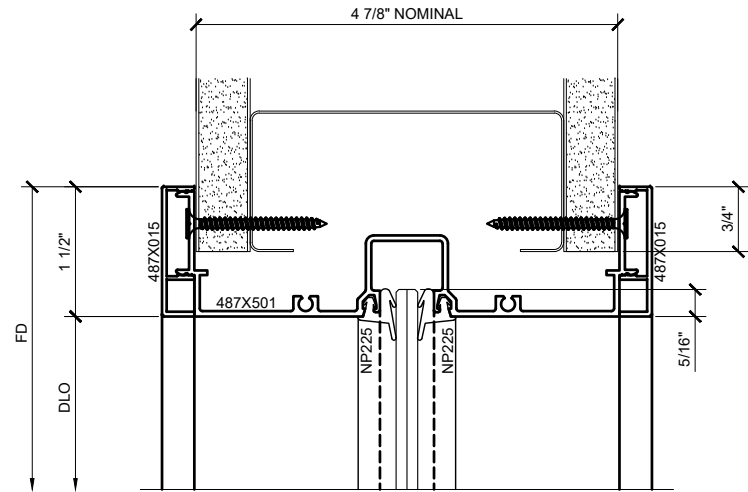


① HEAD DETAIL AT SIDELITE / BORROWED LITE
 ARCH REF: 1'-0"=1'-0"

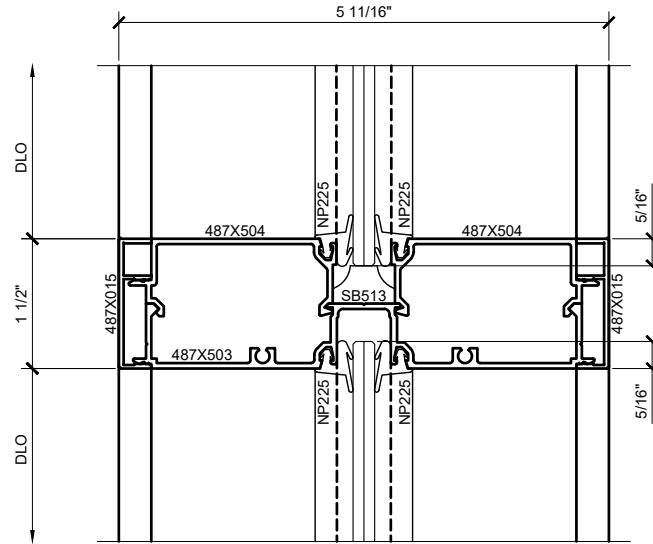


② HORIZONTAL MULLION DETAIL
 ARCH REF: 1'-0"=1'-0"

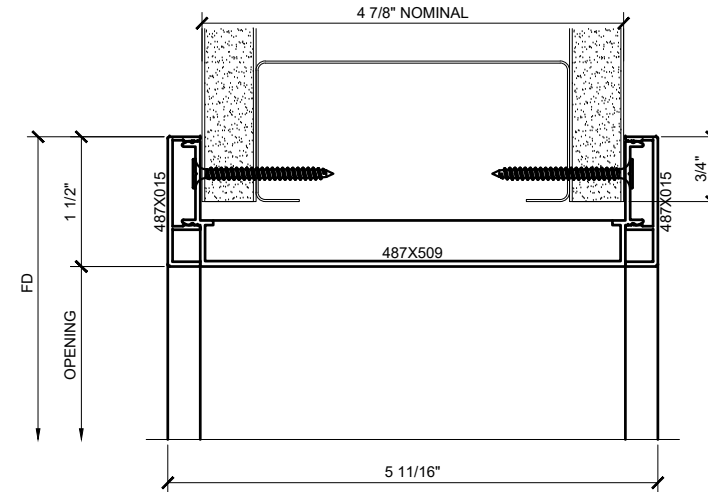


③ HEAD DETAIL AT CASSED OPENING
 ARCH REF: 1'-0"=1'-0"

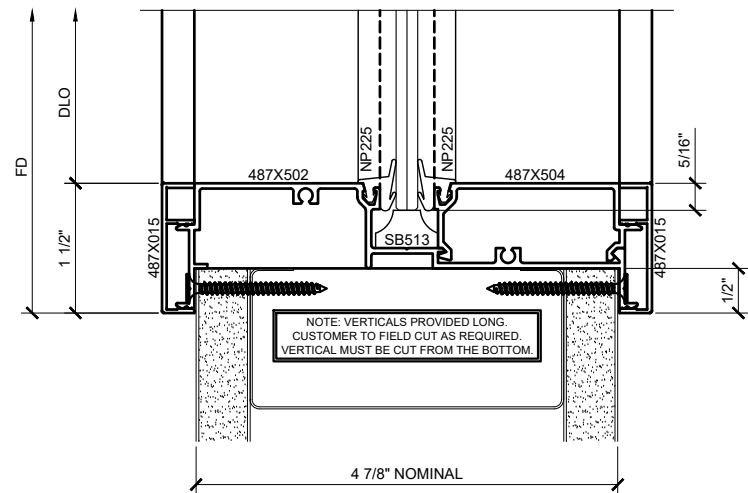

④ SILL DETAIL AT SIDELITE / BORROWED LITE ABOVE FLOOR
 ARCH REF: 1'-0"=1'-0"

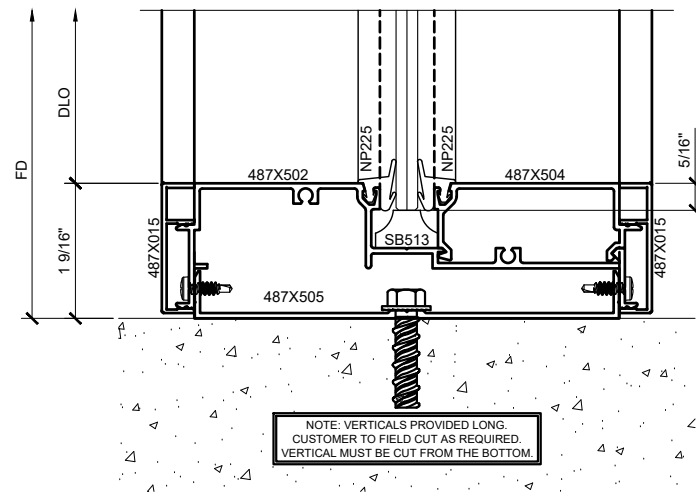

⑤ SILL DETAIL AT FULL HEIGHT SIDELITE / BORROWED LITE
 ARCH REF: 1'-0"=1'-0"

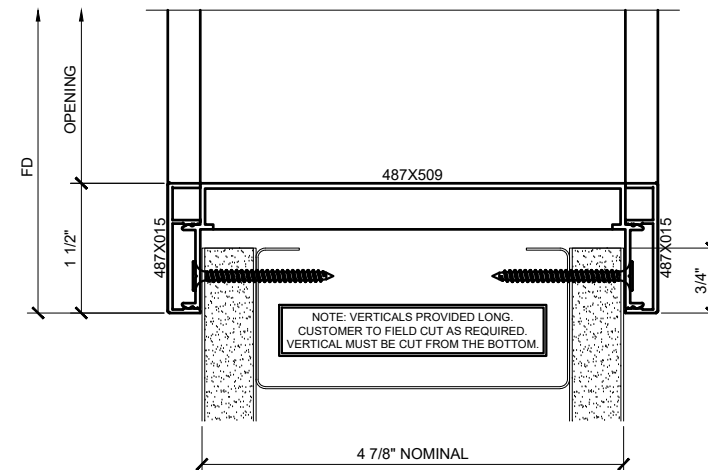


⑥ SILL DETAIL AT CASSED OPENING ABOVE FLOOR
 ARCH REF: 1'-0"=1'-0"

Revisions By:

CRL ALUMINUM
 C.R. LAURENCE CO. ARCHITECTURAL PRODUCTS
 2503 E. Vernon Avenue, Los Angeles, CA 90058-1897
 PH: (800)-421-6144 FX: (800)-867-7501 www.crlaurence.com


Discription:
 CRL 487-1.5
 OFFICE PARTITION SYSTEM

Drawn By: RPD
 Date: 02/09/18
 Scale: AS NOTED
 File Name:
 CRL 487-1.5 Office Partition
 System.dwg
 Sheet

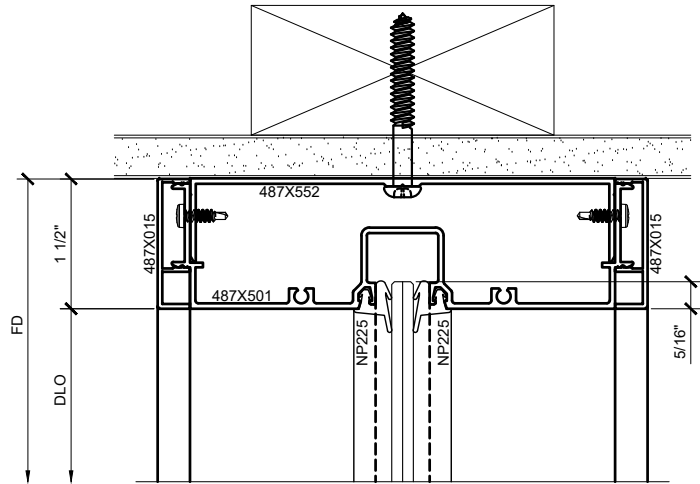

① SURFACE MOUNT HEAD DETAIL
AT SIDELITE / BORROWED LITE

ARCH REF: 1'-0"=1'-0"

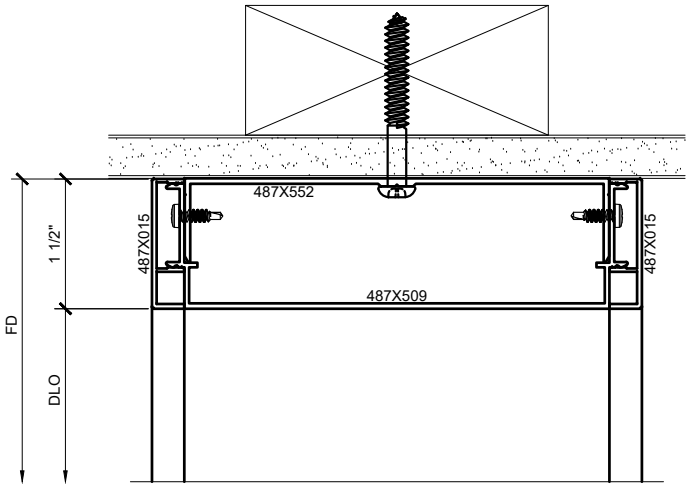

② SURFACE MOUNT HEAD DETAIL
AT CASED OPENING

ARCH REF: 1'-0"=1'-0"

Revisions By:



Description:

CRL 487-1.5
OFFICE PARTITION SYSTEM

Drawn By: RPD


Date: 02/09/18

Scale: AS NOTED

File Name:
CRL 487-1.5 Office Partition
System.dwg


Sheet

2.11

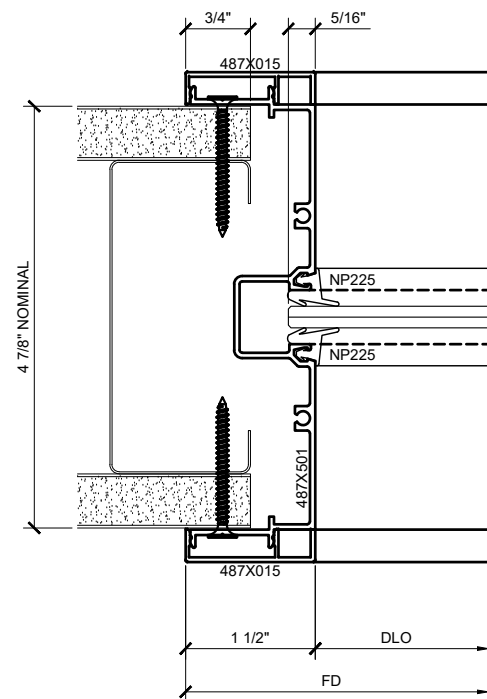


① WALL JAMB DETAIL AT
SIDELITE / BORROWED LITE

ARCH REF: 1'-0"=1'-0"

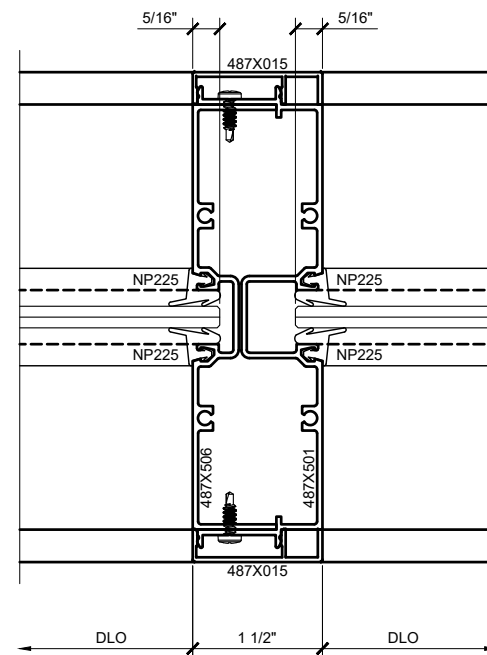


② INTERMEDIATE VERTICAL
DETAIL AT SIDELITE

ARCH REF: 1'-0"=1'-0"

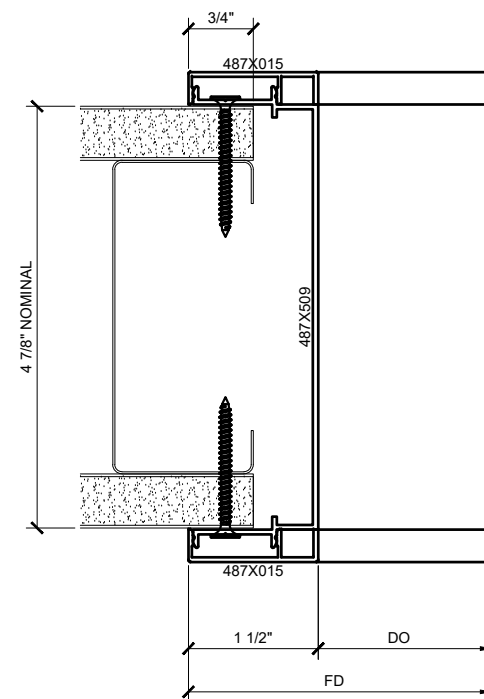


③ WALL JAMB DETAIL
AT CASSED OPENING

ARCH REF: 1'-0"=1'-0"

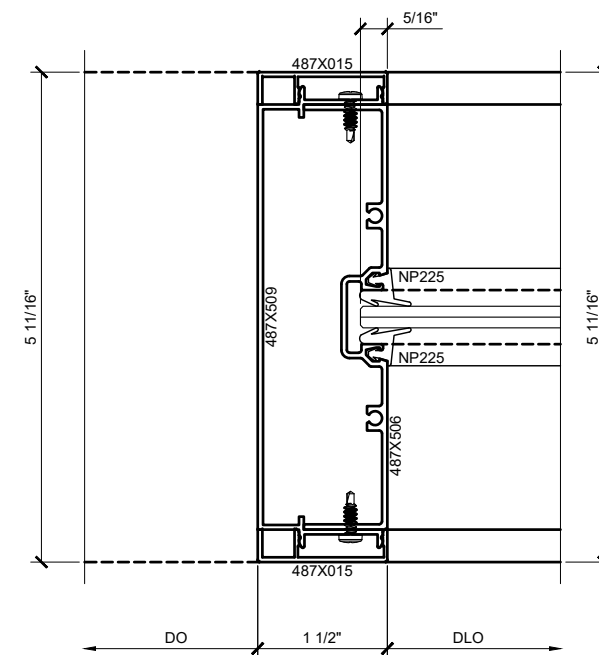


④ CASSED OPENING JAMB
DETAIL AT SIDELITE

ARCH REF: 1'-0"=1'-0"

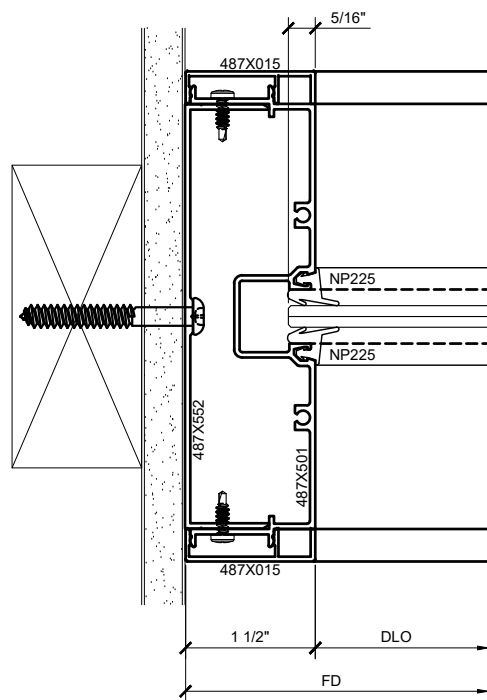

⑤ SURFACE MOUNT WALL JAMB
DETAIL AT SIDELITE / BORROWED LITE

ARCH REF: 1'-0"=1'-0"

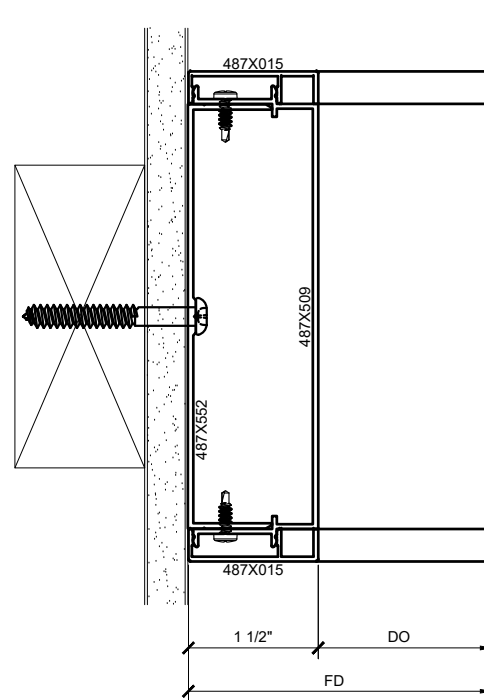

⑥ SURFACE MOUNT WALL JAMB
DETAIL AT CASSED OPENING

ARCH REF: 1'-0"=1'-0"

Revisions By:

CRL
ALUMINUM
C.R. LAURENCE CO. ARCHITECTURAL PRODUCTS
2503 E. Vernon Avenue, Los Angeles, CA 90058-1897
PH: (800)-421-6144 FX: (800)-807-7501 www.crlaurence.com

Description:

CRL 487-1.5
OFFICE PARTITION SYSTEM

Drawn By: RPD


Date: 02/09/18

Scale: AS NOTED


File Name:
CRL 487-1.5 Office Partition
System.dwg

Sheet

2.12

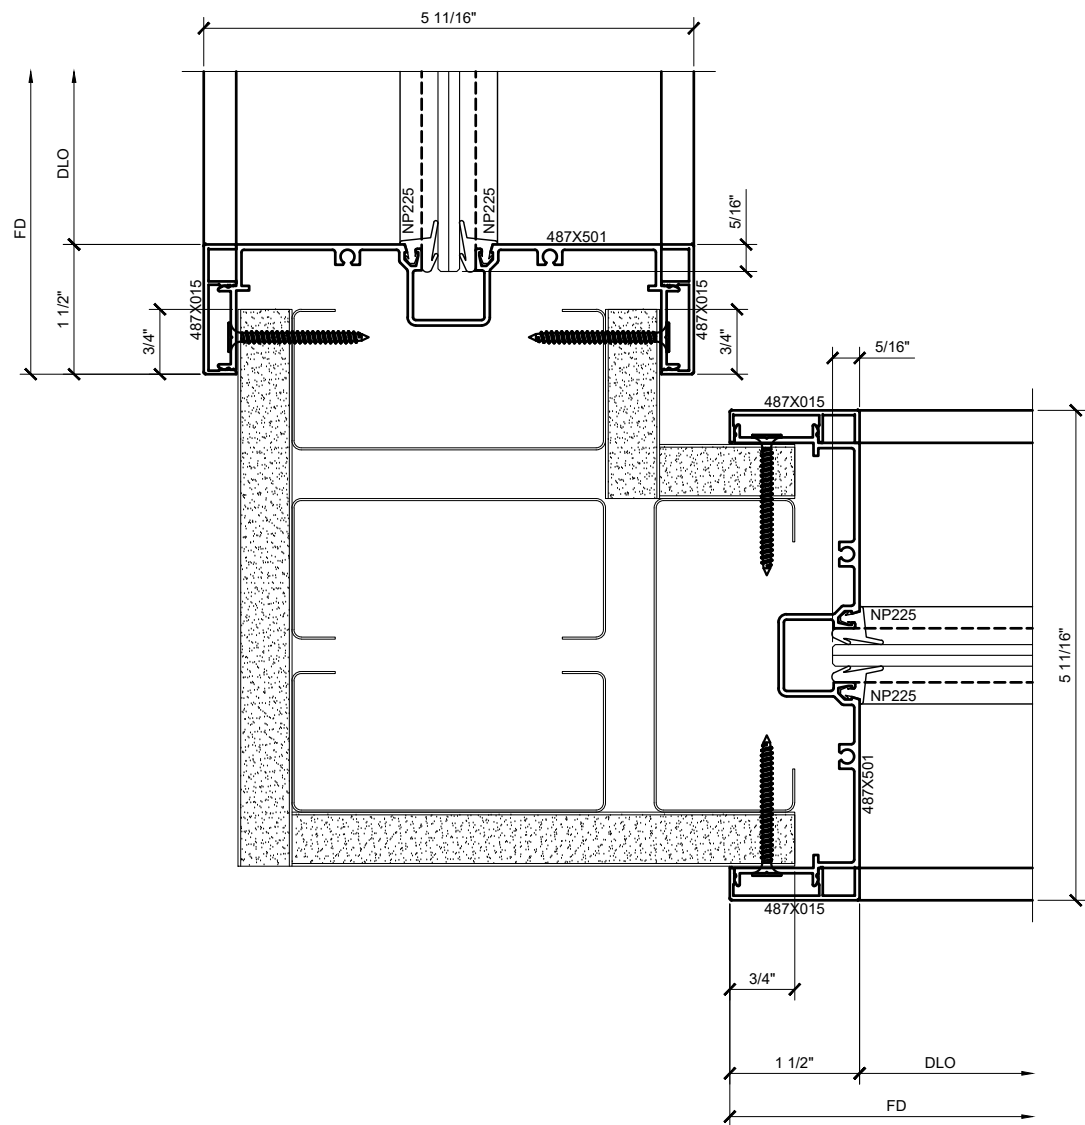

① CORNER DETAIL: SIDELITE / BORROWED LITE
ARCH REF: 1'-0"=1'-0"

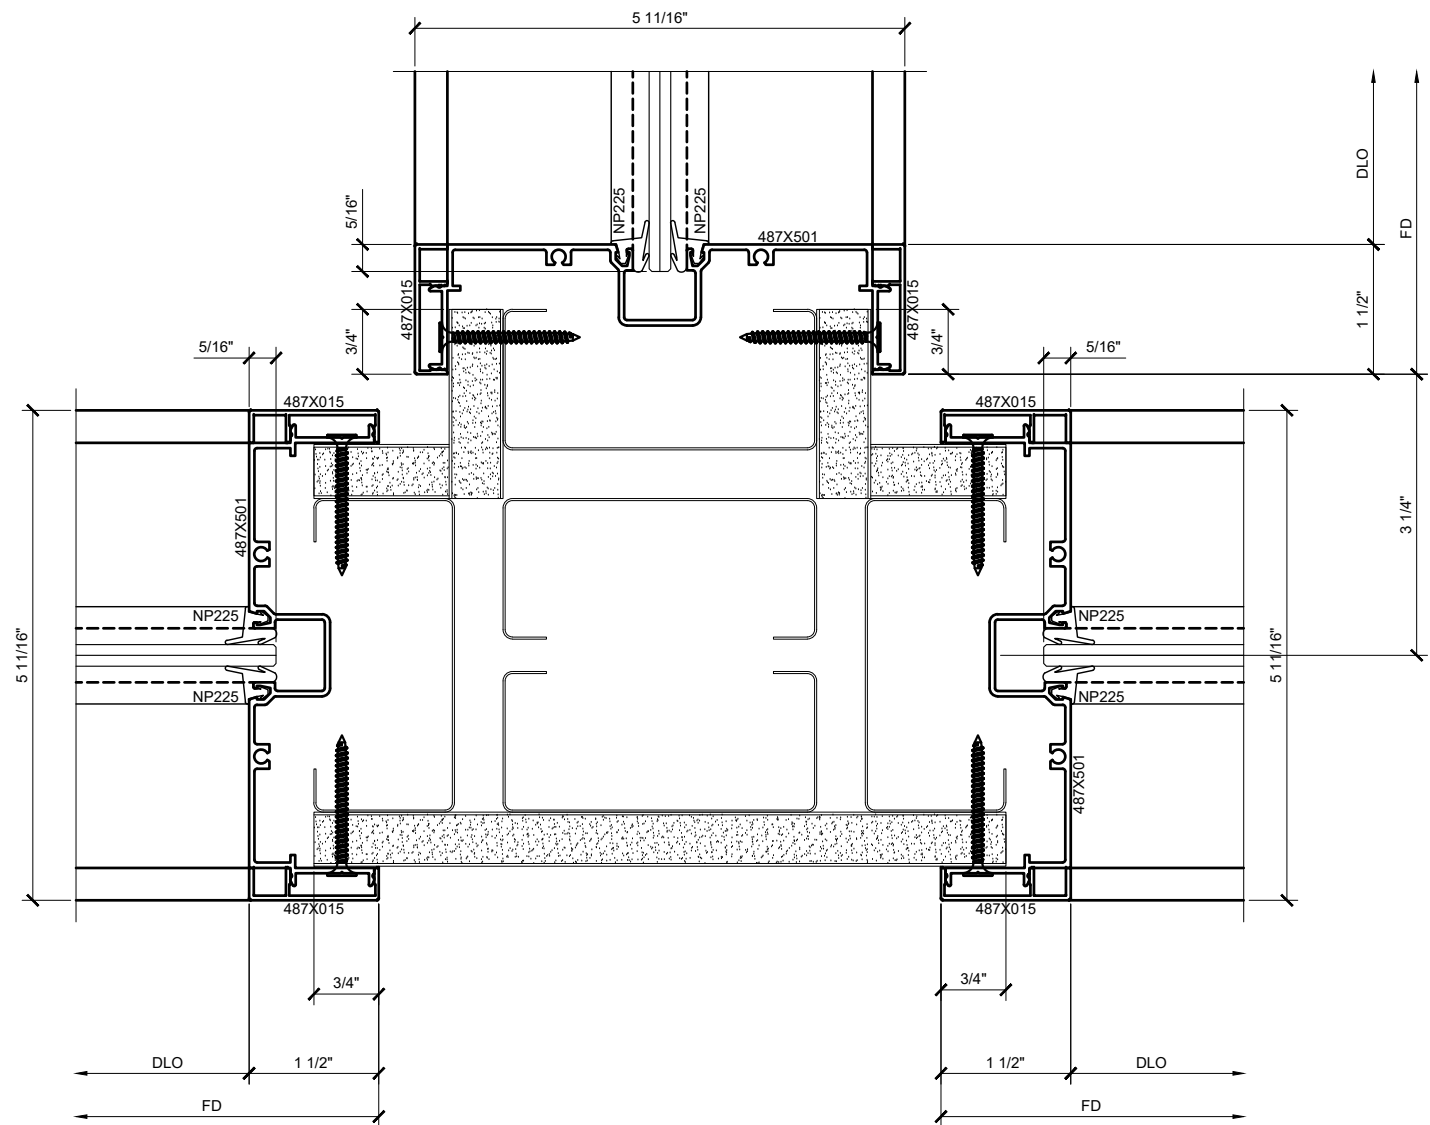

② "T" DETAIL: SIDELITE / BORROWED LITE
ARCH REF: 1'-0"=1'-0"

Revisions By:

CRL ALUMINUM
C.R. LAURENCE CO. ARCHITECTURAL PRODUCTS
2503 E. Vernon Avenue, Los Angeles, CA 90058-1897
PH: (800)-421-6144 FX: (800)-867-7501 www.crlaurence.com

Description:

CRL 487-1.5
OFFICE PARTITION SYSTEM

Drawn By: RPD


Date: 02/09/18

Scale: AS NOTED


File Name:
CRL 487-1.5 Office Partition
System.dwg

Sheet

2.13

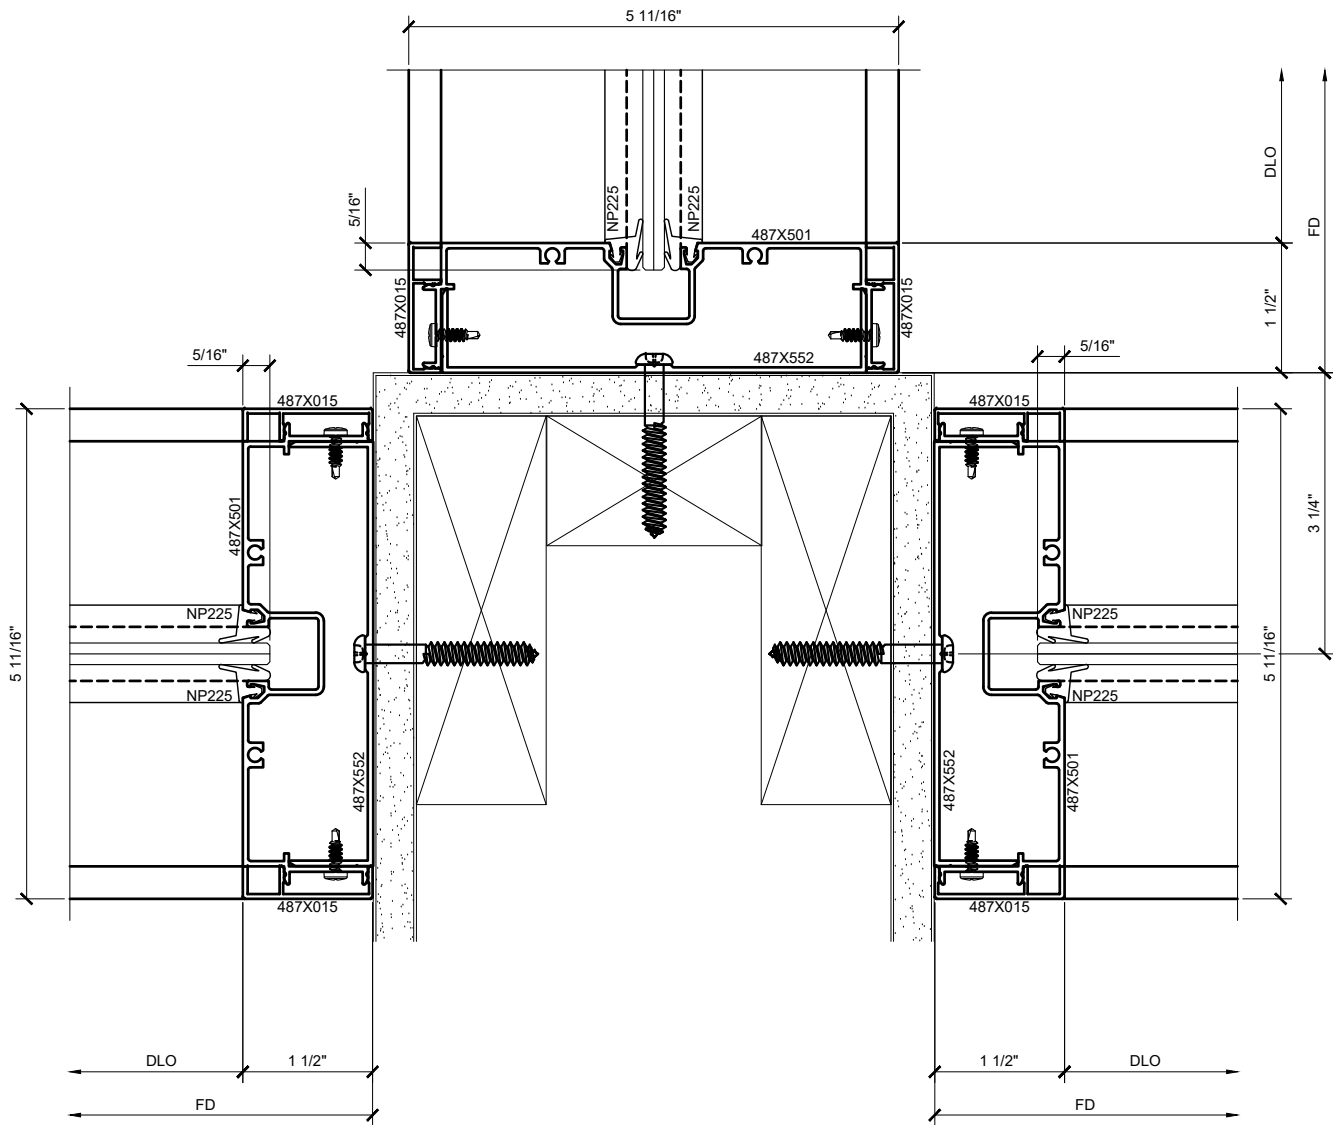

① SURFACE MOUNT "T" DETAIL: SIDELITE / BORROWED LITE
ARCH REF: 1'-0"=1'-0"

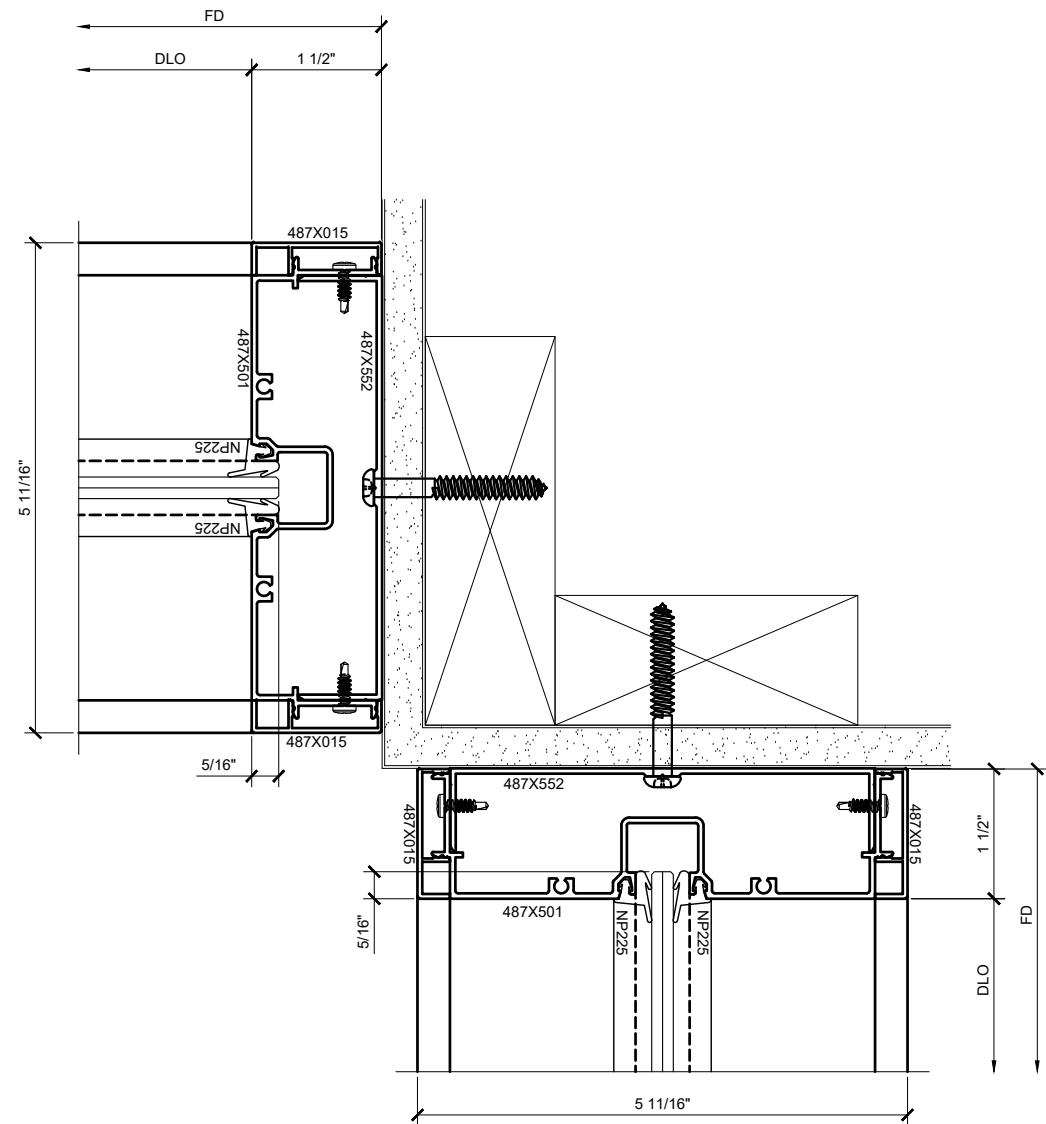

② SURFACE MOUNT CORNER DETAIL: SIDELITE / BORROWED LITE
ARCH REF: 1'-0"=1'-0"

Revisions By:

CRL ALUMINUM
C.R. LAURENCE CO. ARCHITECTURAL PRODUCTS
2503 E. Vernon Avenue, Los Angeles, CA 90058-1897
PH: (800)-421-6144 FX: (800)-867-7501 www.crlaurence.com

Description:
CRL 487-1.5
OFFICE PARTITION SYSTEM

Drawn By: RPD
Date: 02/09/18
Scale: AS NOTED
File Name:
CRL 487-1.5 Office Partition
System.dwg
Sheet