
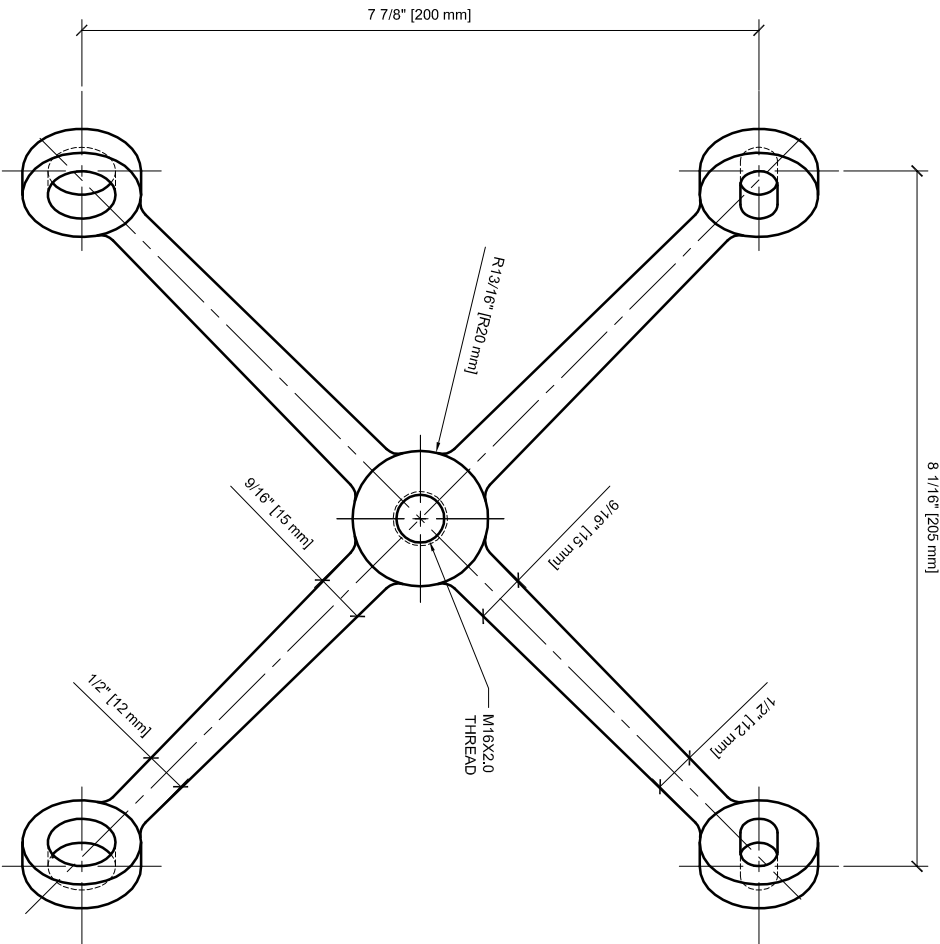
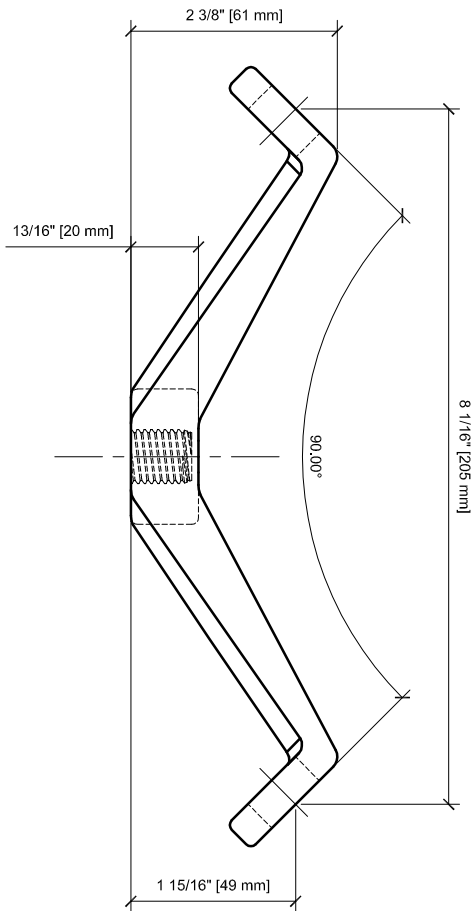
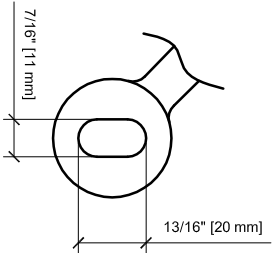


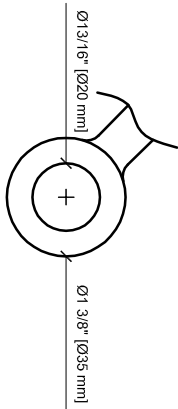

PMR490

Revisions By:  
JO - xxx/xxxx

**CRL**  
C.R. LAURENCE CO. ®  
ARCHITECTURAL PRODUCTS  
2503 E. Vernon Avenue,  
Los Angeles, CA 90058-1897  
PH (800) 421-6144 FAX (800) 262-3299  
www.crlaurence.com

Architect :  
-  
-  
-  
-  
Tel -  
Fax -

Project Name :  
**PMR490  
SPIDER FITTING**  
-  
-

Glazing Contractor :  
**CR LAURENCE**  
Address 1  
Address 2  
Tel 1 xxx xxx xxxx  
Fax 1 xxx xxx xxxx

Drawn By : RGA  
Date : 05/12/10  
Scale : As Noted  
Job No. : xx-xxx  
Sheet No. :