


# CRL GLASS MOUNTED HAND RAIL BRACKET

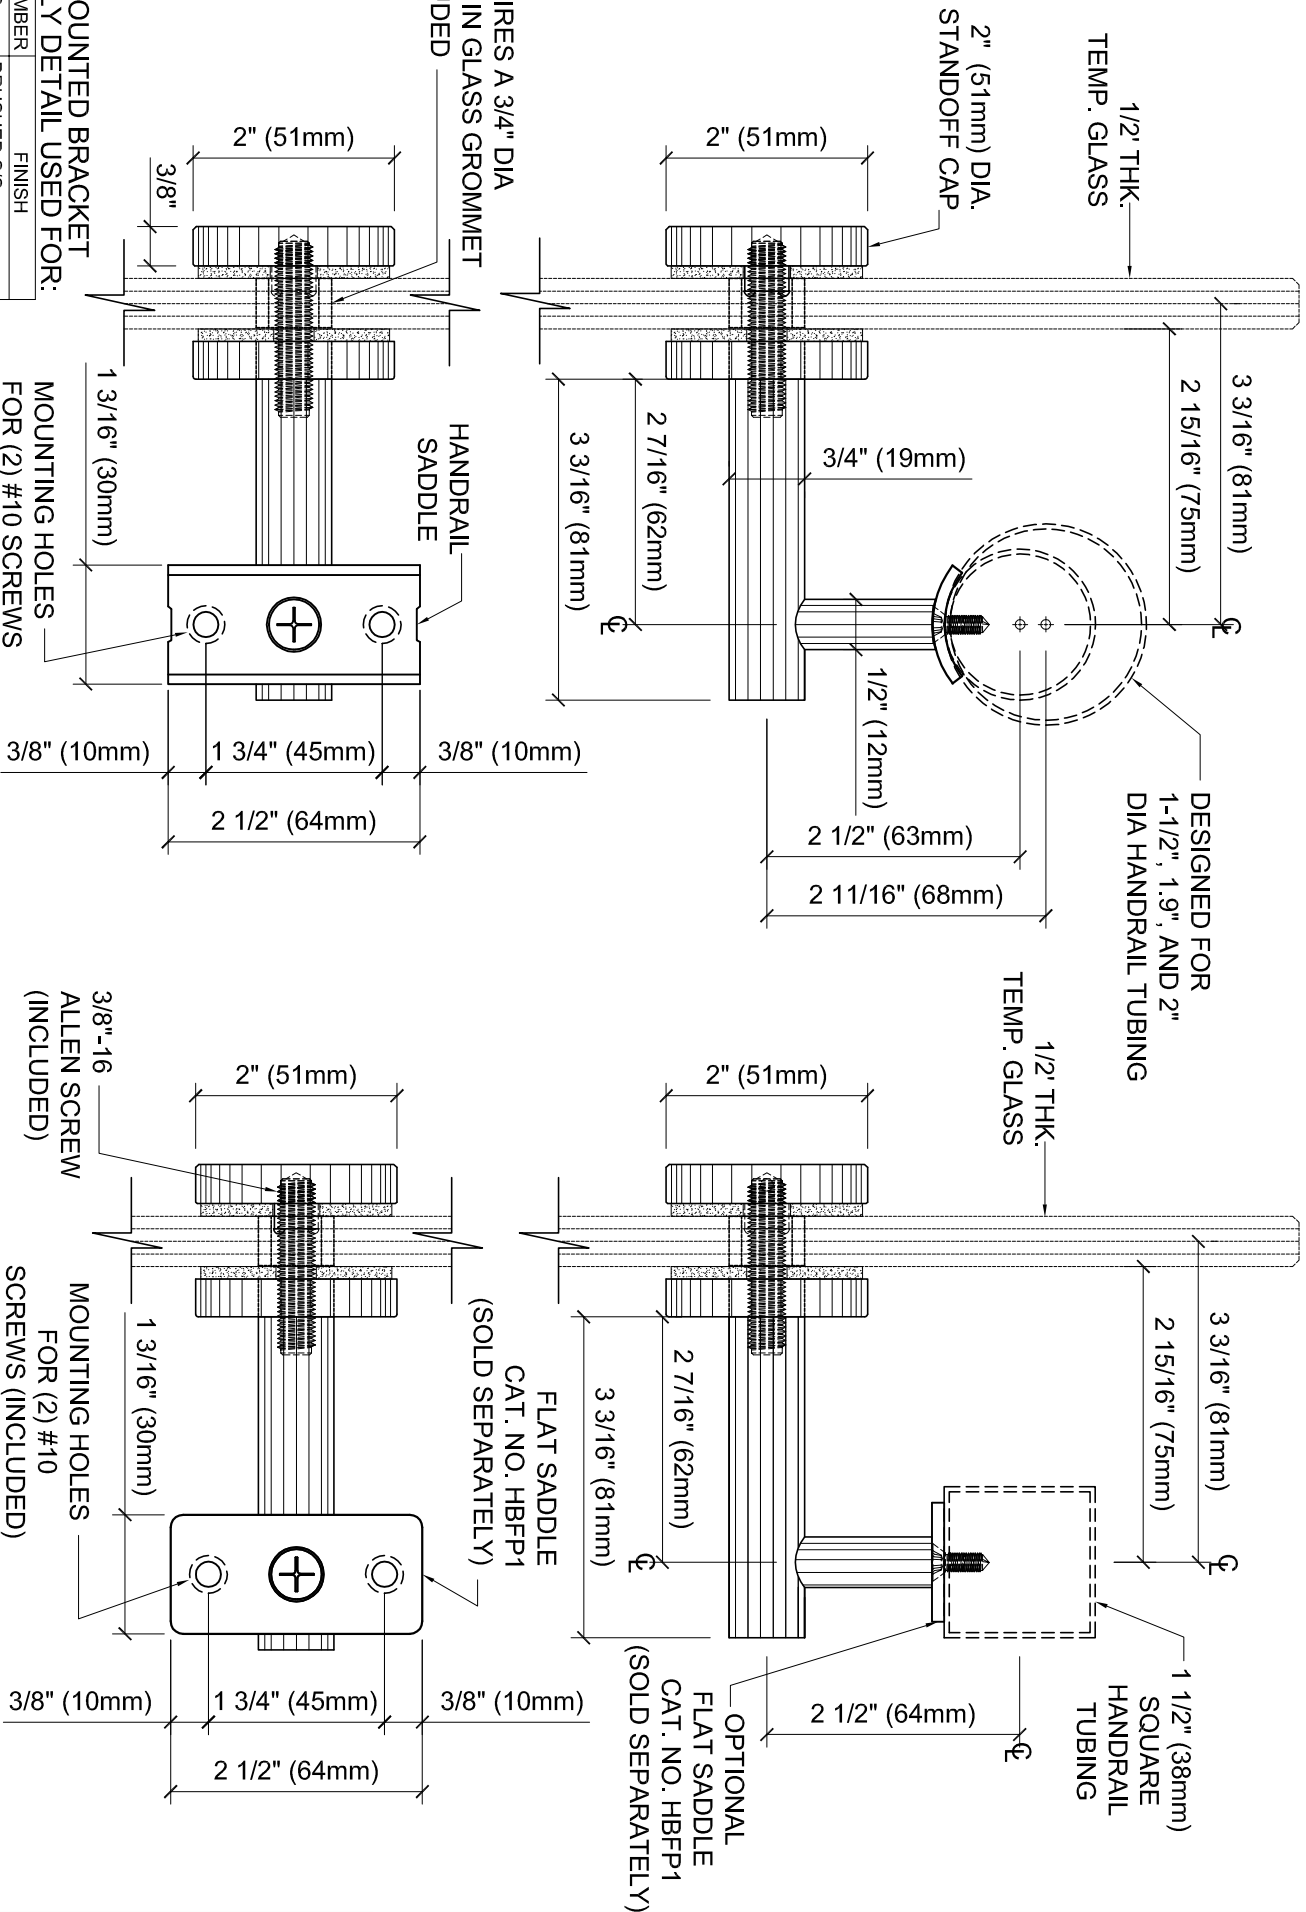

GLASS MOUNTED BRACKET  
ASSEMBLY DETAIL USED FOR:

CATALOG NUMBER	FINISH
HR2EGBS	BRUSHED S/S
HR2EGPS	POLISHED S/S
HR2EGMA	MILL ALUMINIUM

**CRL** ARCHITECTURAL PRODUCTS  
 PH: 800-421-6144 FX: 800-262-3299  
 WWW.CRLAURENCE.COM

DESCRIPTION: GLASS MOUNTED HAND RAILING BRACKET

CAT. NO. (SEE CHART)	DATE: 04/24/08
FILE NAME: HR2EG	SCALE: N.T.S.
DRAWN BY: R.A.	CHECKED BY: C.H.
SHT 1 OF 1	