



2803 E. Vermont Ave. Los Angeles, CA 90036-1897
PH (800) 421-6144 FAX (805) 587-7261 www.crlinc.com

SPS STANDARD
PARKING TYPE 1

Description:
CRL TOP HUNG
SLIDING DOORS
PARTITION SYSTEMS

Description:

Drawn By: JG


Date: 01/15/2015

Scale: AS NOTED


File Name:
STACKING PARTITION SYSTEM.dwg

Sheet


CRL TOP HUNG STACKING PARTITION SYSTEM

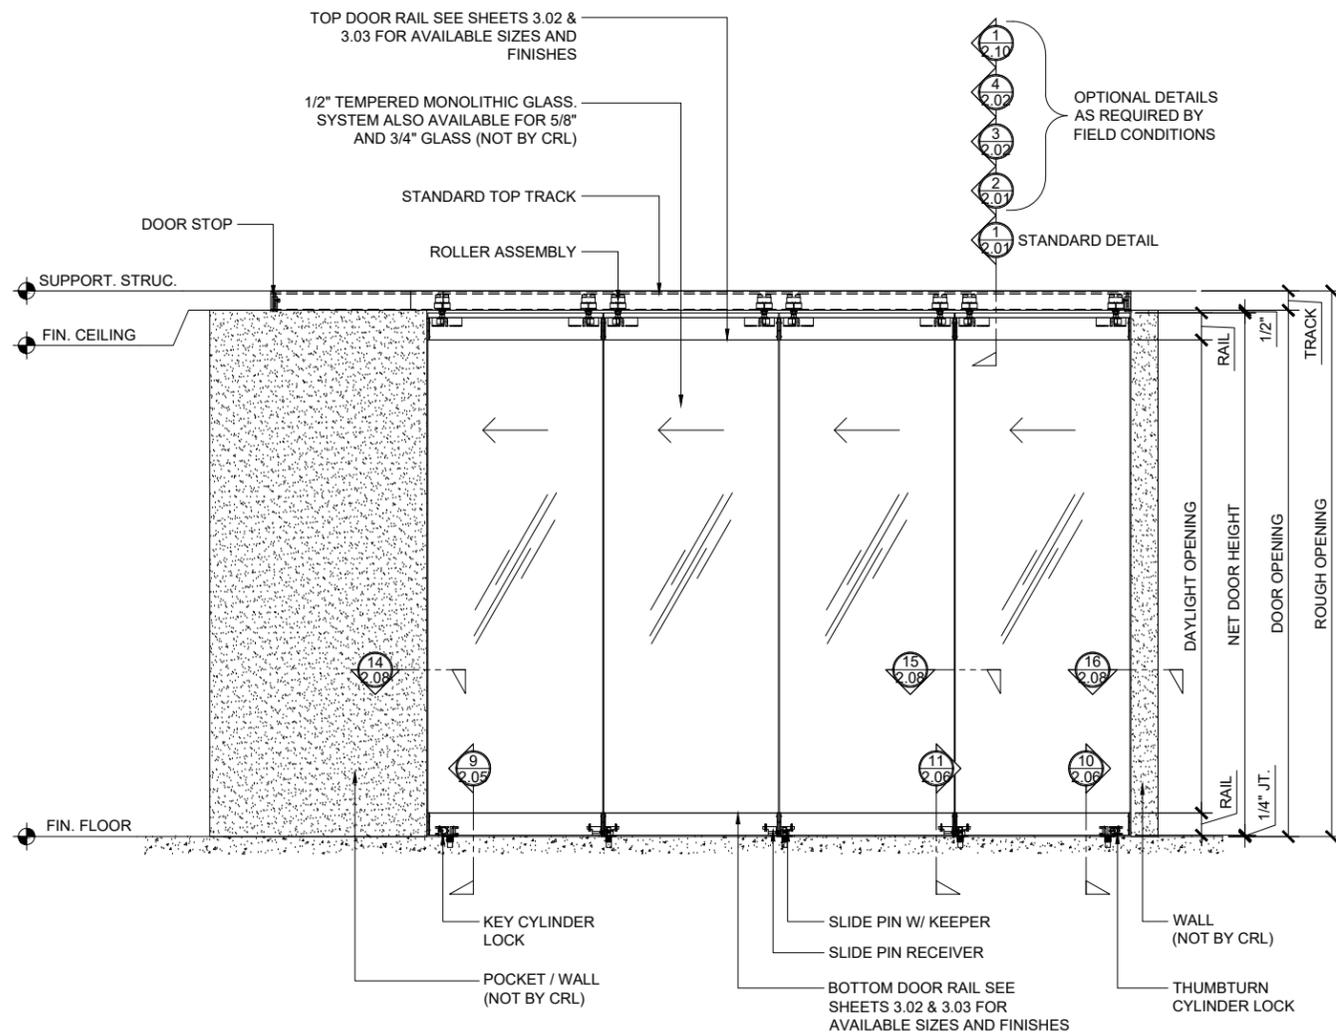


ELEVATION - TYP. STACKING PARTITION SYSTEM (PARKING TYPE 1)

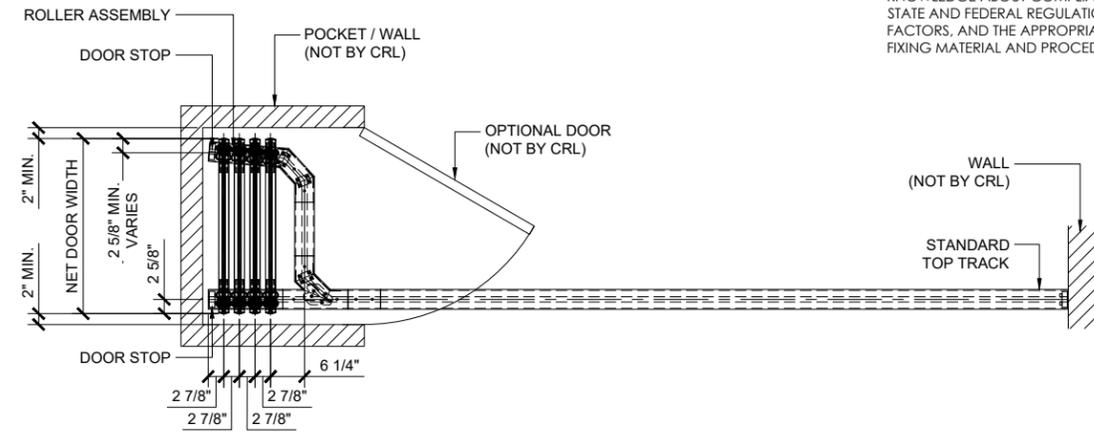

PLAN VIEW - TYP. STACKING PARTITION SYSTEM PARKED (PARKING TYPE 1)

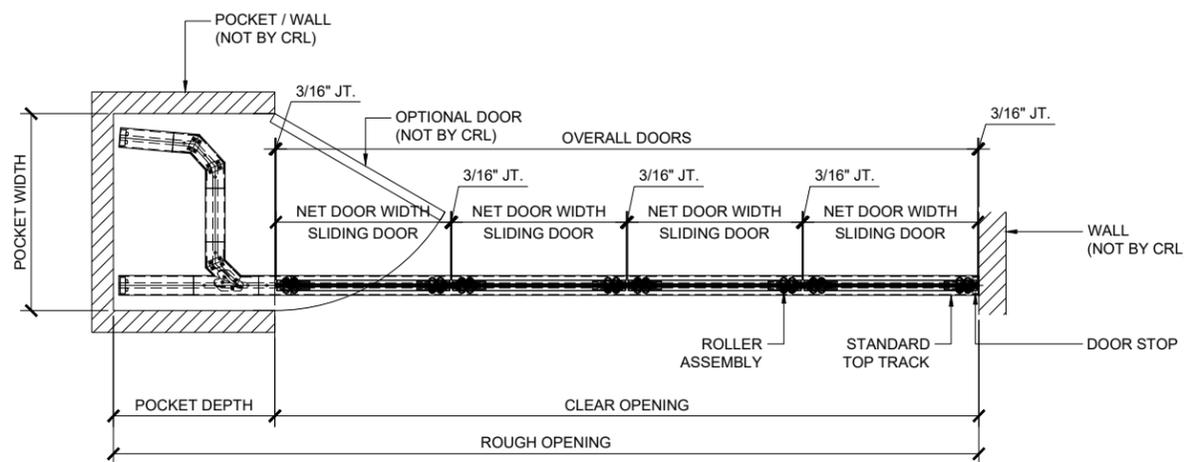

PLAN VIEW - TYP. STACKING (DOOR CLOSED PARKING TYPE 1)

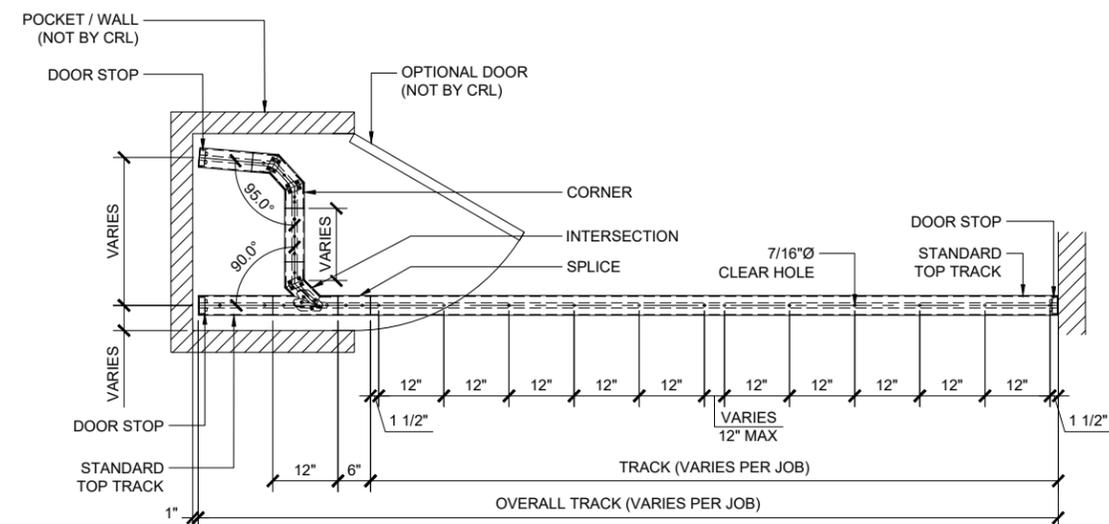

TRACK LAYOUT - STACKING PARTITION SYSTEM (PARKING TYPE 1)




2503 E. Vernon Avenue, Los Angeles, CA 90058-1897
 PH (800)-421-6144 FX (800)-587-7301 www.crlaurence.com

SPS
 PARKING TYPE 1
 W/ SWING DOOR
 AND
 CONVERTIBLE DOOR


CRL TOP HUNG
 SLIDING DOORS
 STACKING
 PARTITION SYSTEMS

Description:


Drawn By: JG
 Date: 01/15/2015
 Scale: AS NOTED
 File Name: STACKING PARTITION SYSTEM.dwg
 Sheet

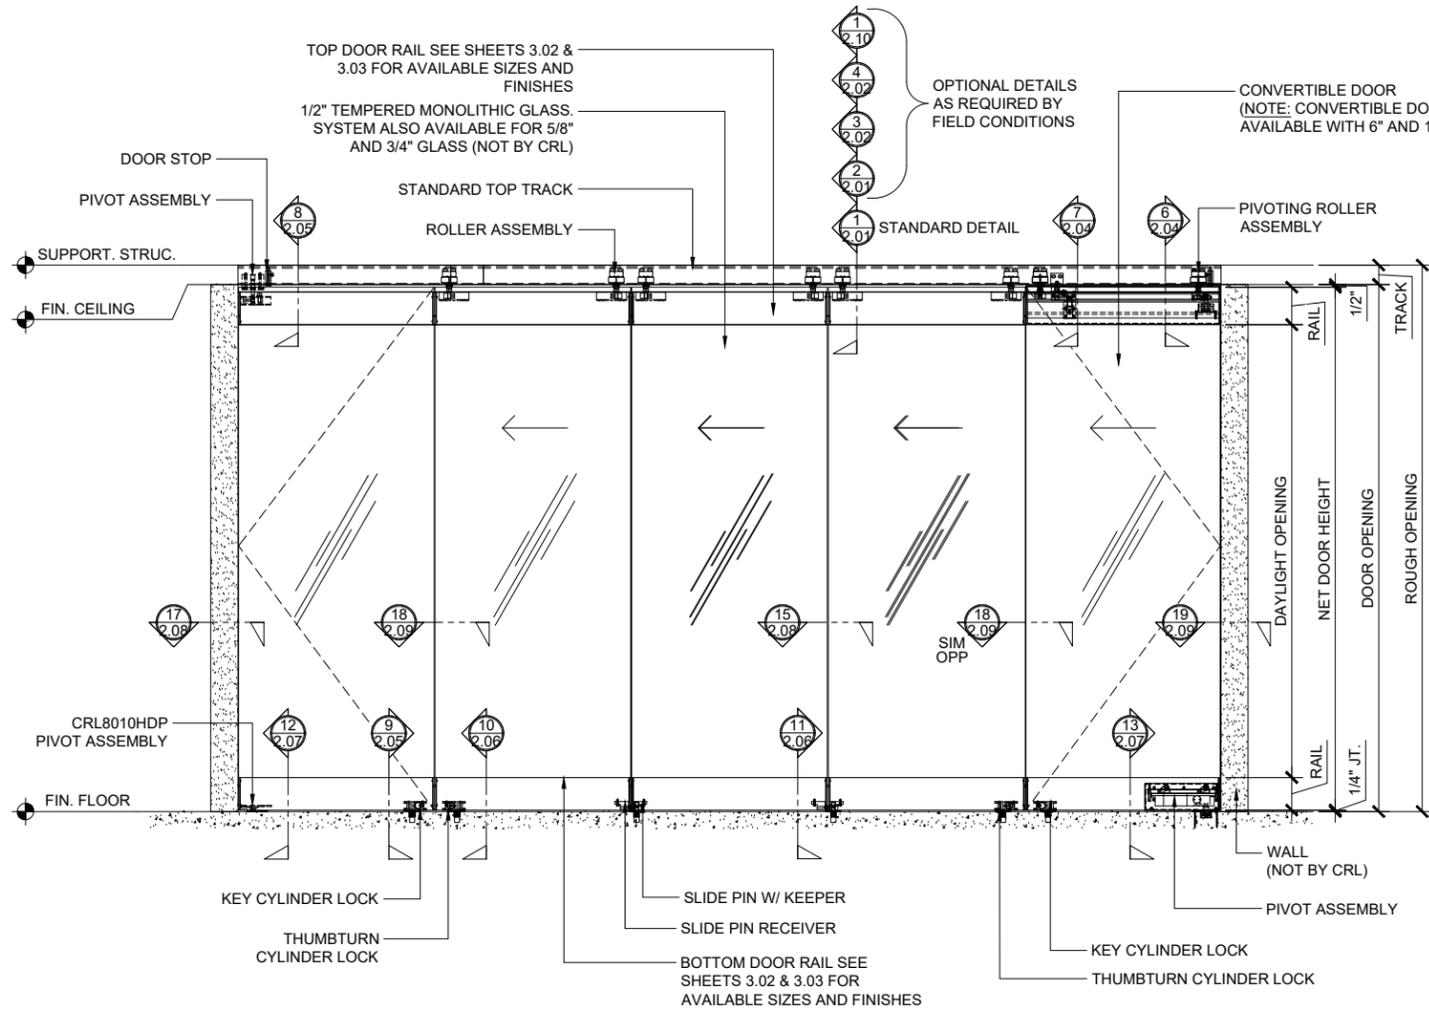


ELEVATION - STACKING PARTITION SYSTE, W/DOORS (PARKING TYPE 1)

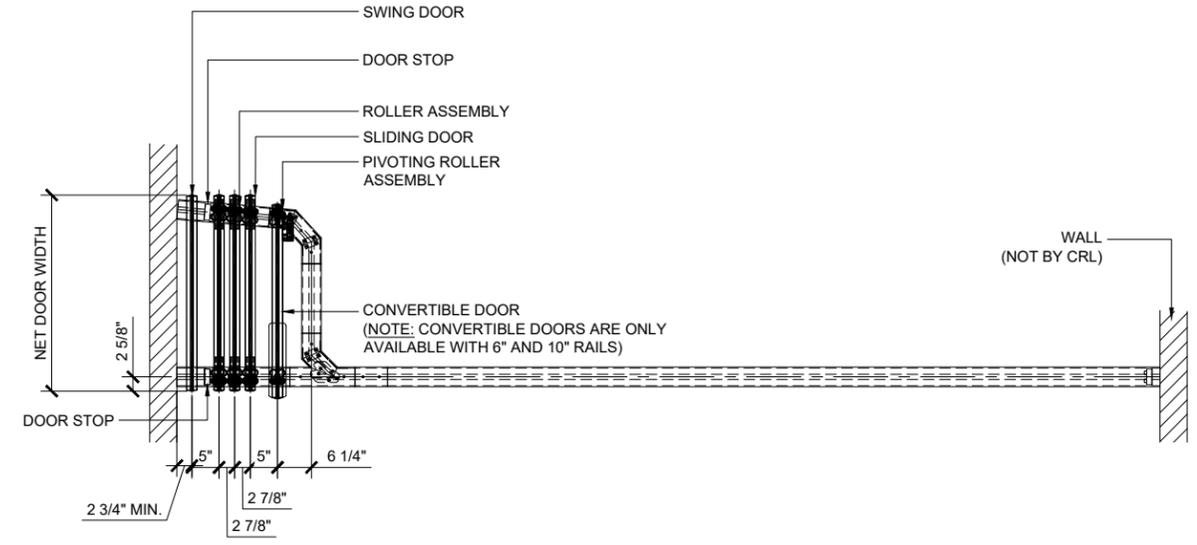

PLAN VIEW - STACKING PARTITION SYSTEM W/DOORS PARKED (PARKING TYPE 1)

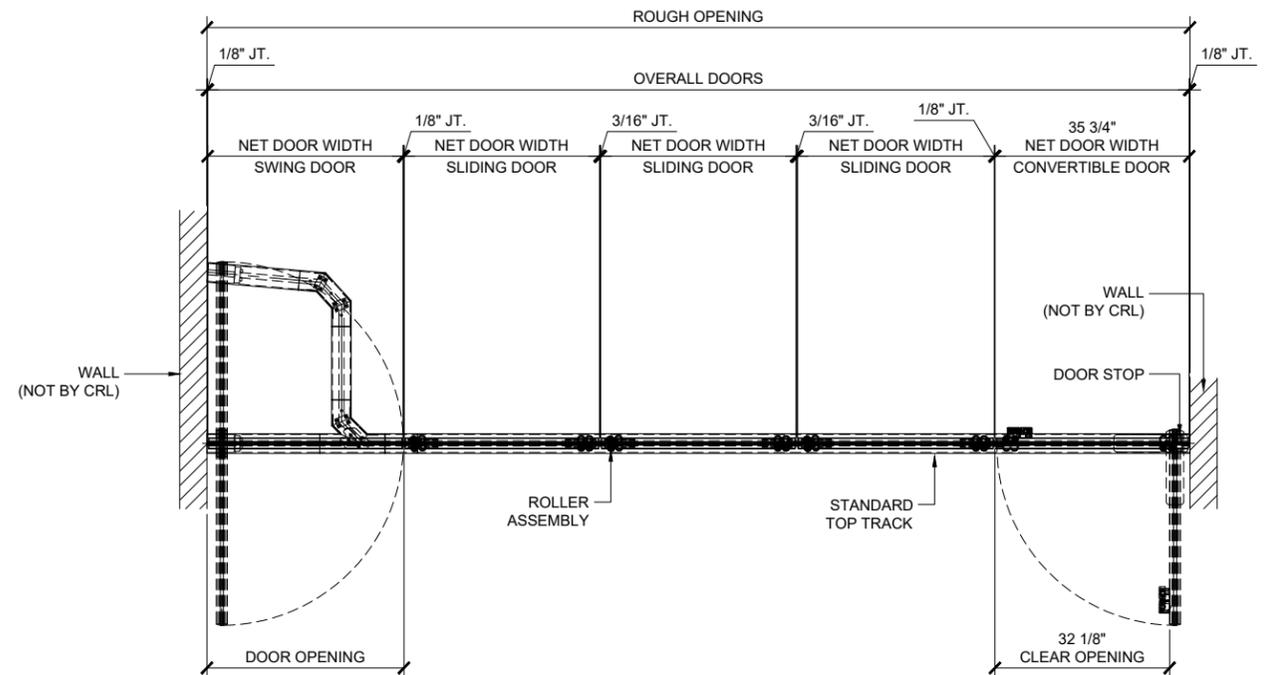

PLAN VIEW - STACKING PARTITION SYSTEM W/DOORS CLOSED (PARKING TYPE 1)

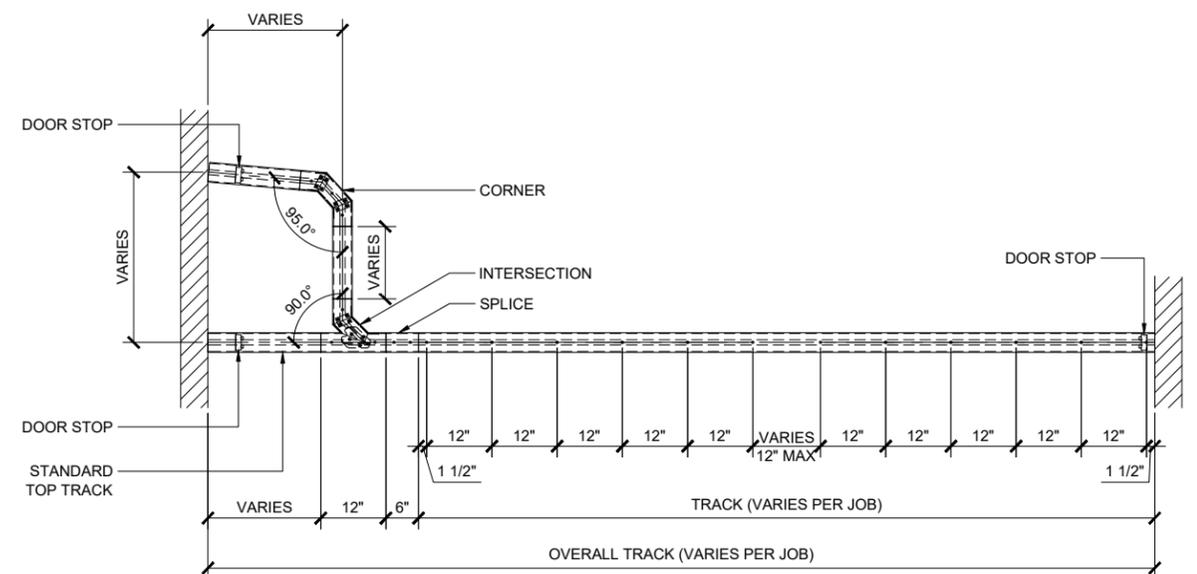

TRACK LAYOUT - STACKING PARTITION SYSTEM (PARKING TYPE 1)




2503 E. Vernon Avenue, Los Angeles, CA 90058-1897
PH (800)-421-6144 FX (800)-587-7301 www.crlaurence.com


SPS
PARKING TYPE 2
W/ CONVERTIBLE DOOR

Description:
CRL TOP HUNG
SLIDING DOORS
PARTITION SYSTEMS


Drawn By: JG
Date: 01/15/2015
Scale: AS NOTED
File Name: STACKING PARTITION SYSTEM.dwg
Sheet

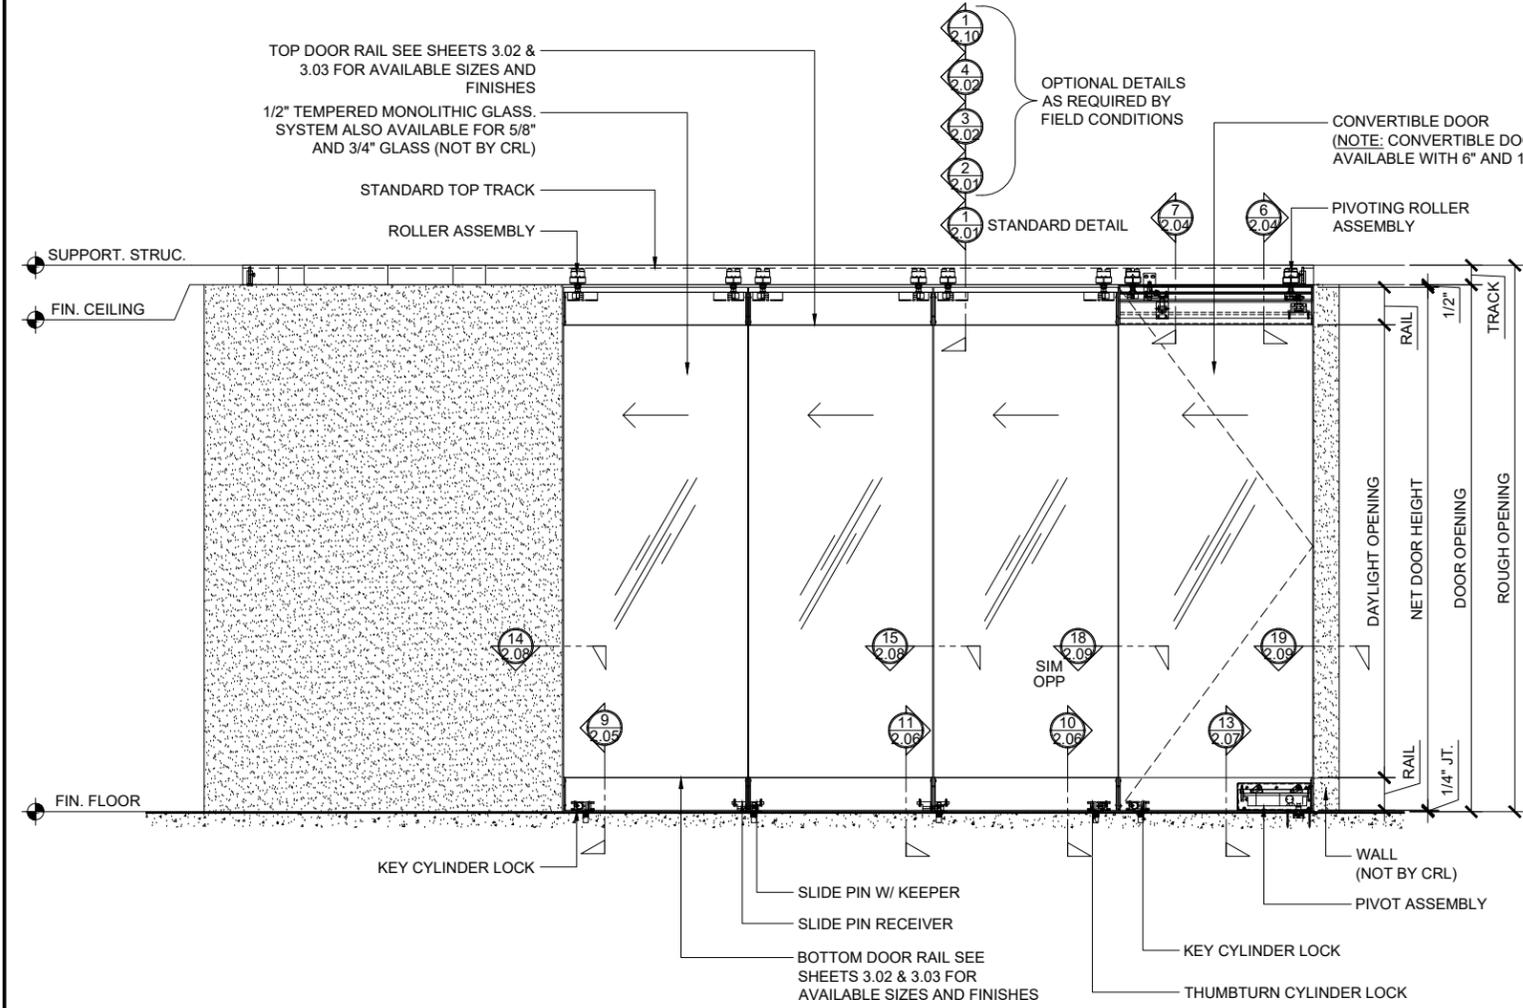


ELEVATION - STACKING PARTITION SYSTEM W/DOORS (PARKING TYPE 2)

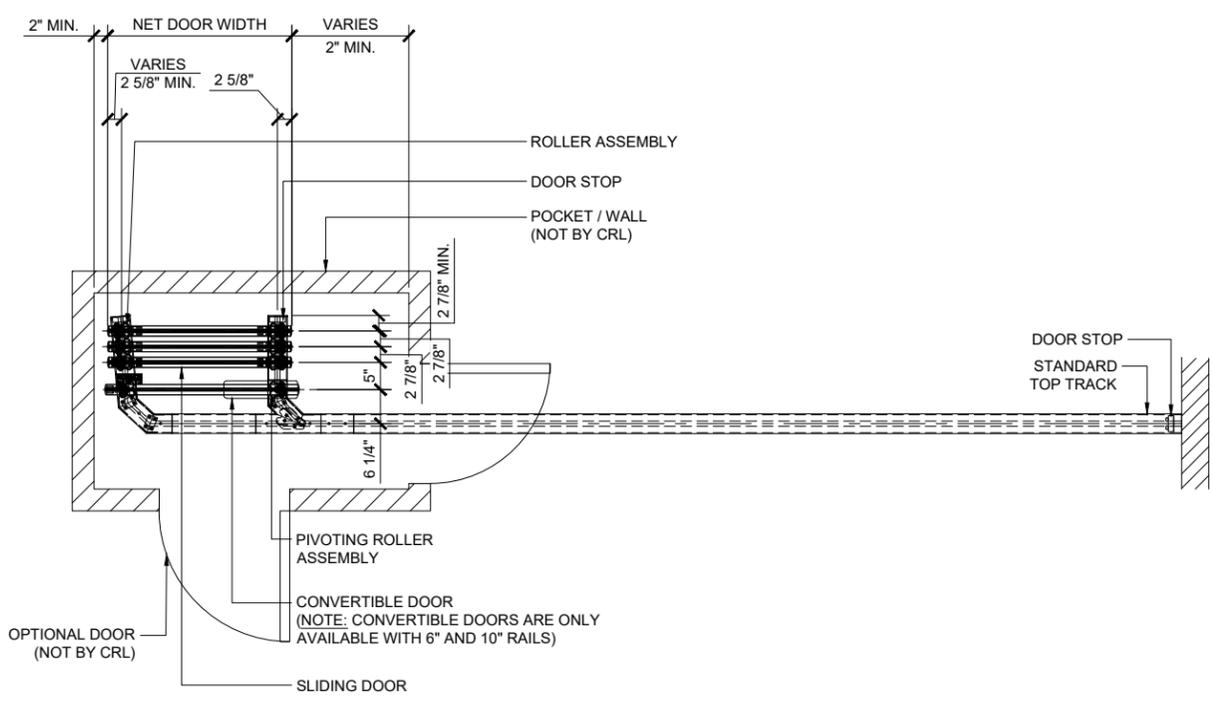

PLAN VIEW - TYP. STACKING PARTITION SYSTEM PARKED (PARKING TYPE 2)

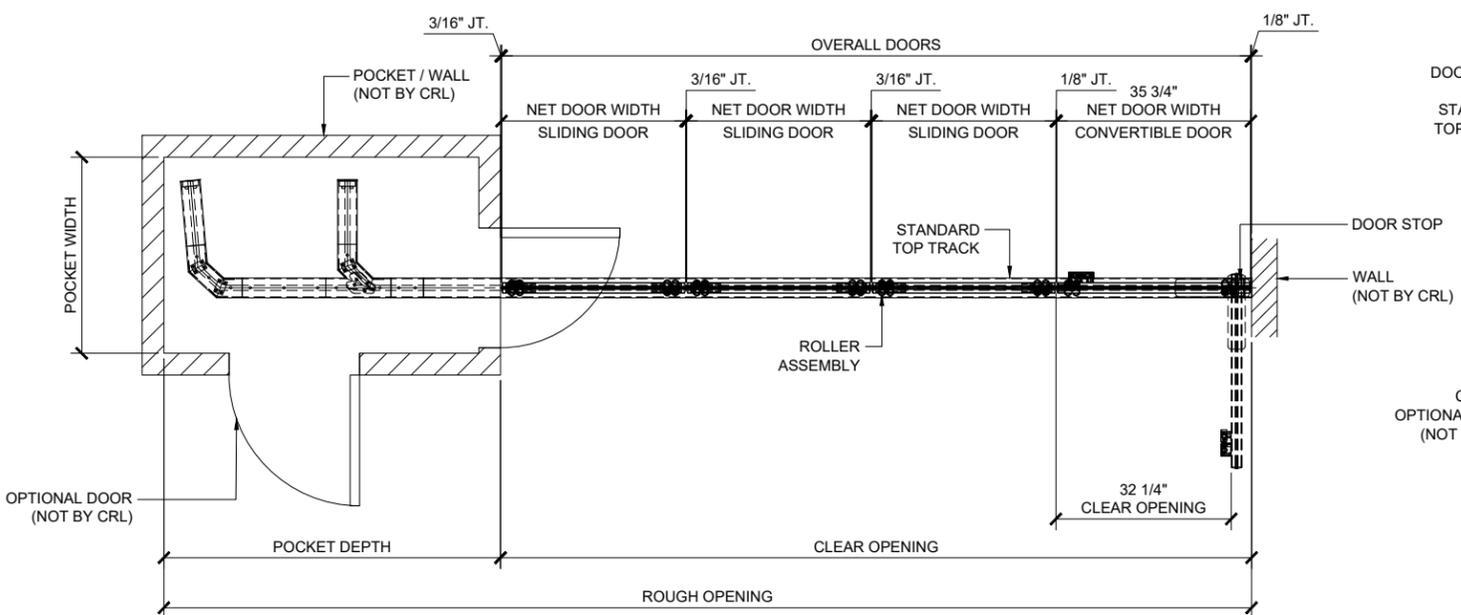

PLAN VIEW - STACKING PARTITION SYSTEM W/DOORS - DOORS CLOSED (PARKING TYPE 2)

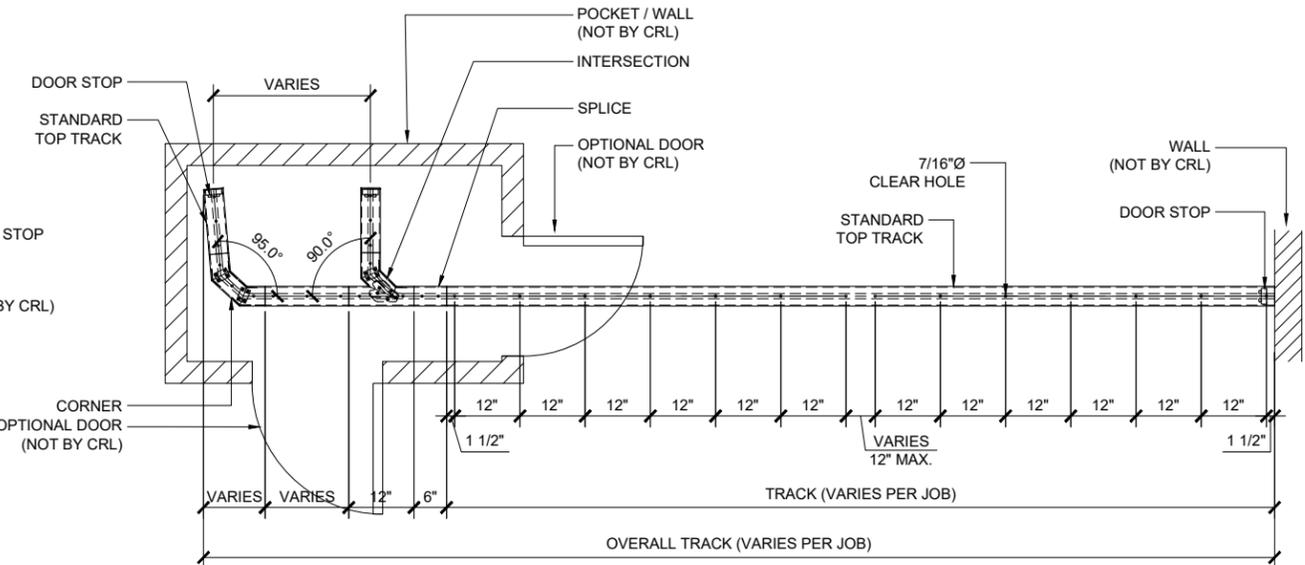

TRACK LAYOUT - STACKING PARTITION SYSTEM (PARKING TYPE 2)




2503 E. Vernon Avenue, Los Angeles, CA 90058-1897
PH (800)-421-6144/FX (800)-587-7301 www.crlaluminum.com


SPS STANDARD PARKING TYPE 3

Description:
CRL TOP HUNG SLIDING DOORS
STACKING PARTITION SYSTEMS


Drawn By: JG
Date: 01/15/2015
Scale: AS NOTED
File Name: STACKING PARTITION SYSTEM.dwg
Sheet

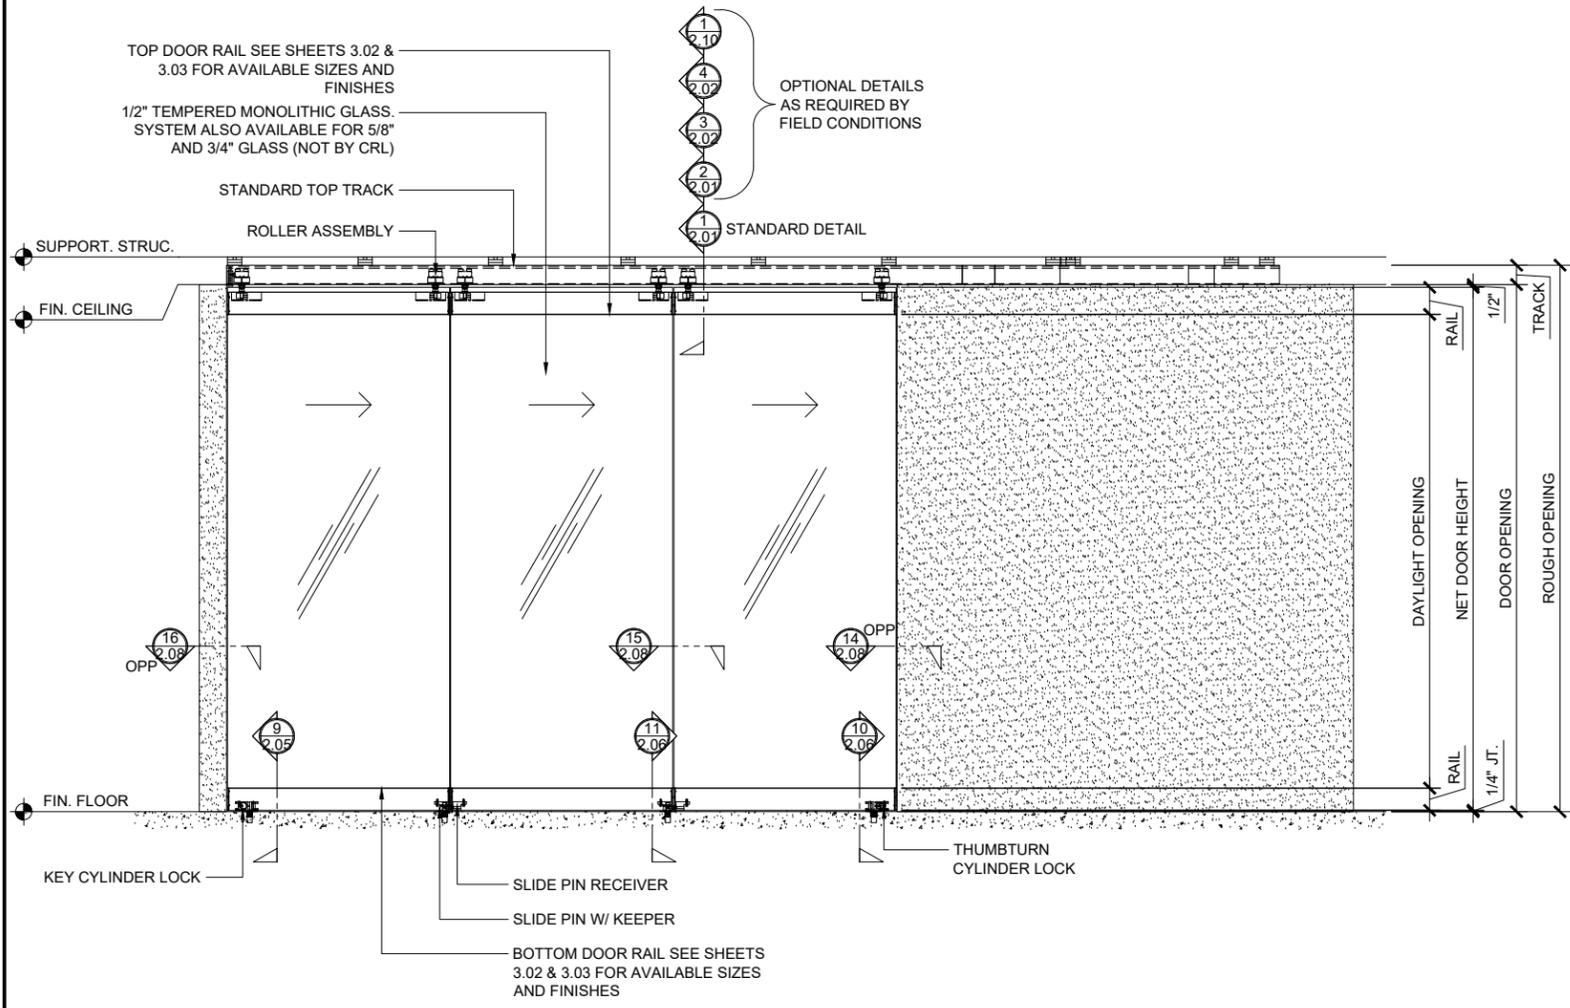


ELEVATION - TYP. STACKING PARTITION (PARKING TYPE 3)

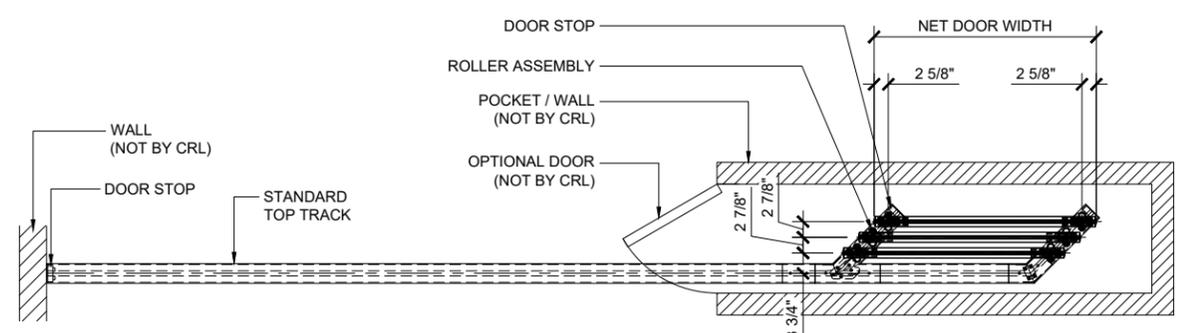


PLAN VIEW - TYP. STACKING PARTITION SYSTEM PARKED (PARKING TYPE 3)

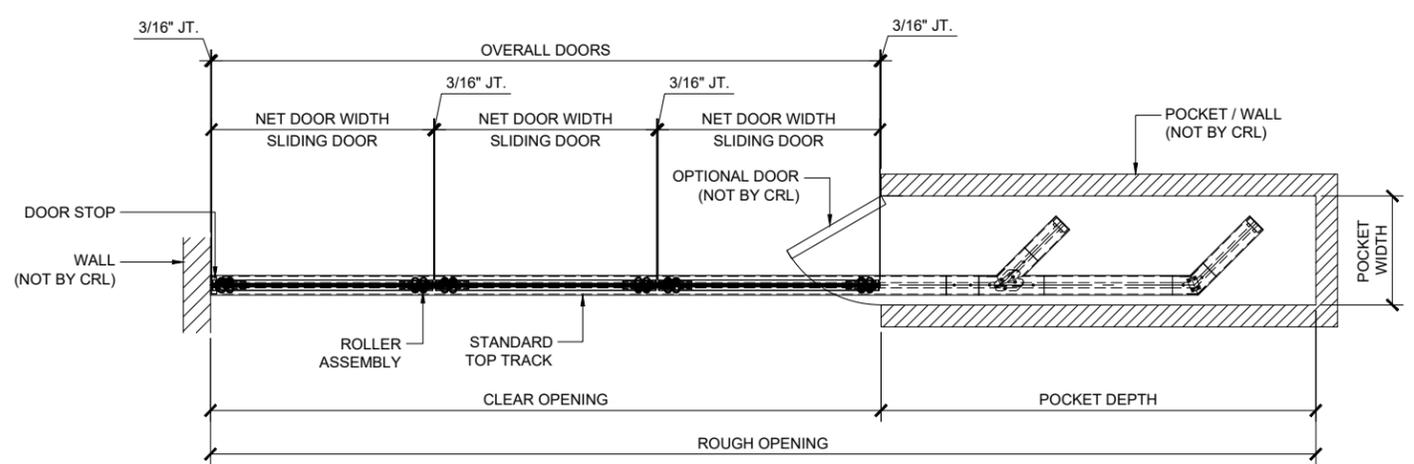


PLAN VIEW - TYP. STACKING PARTITION SYSTEM W/DOORS CLOSED (PARKING TYPE 3)

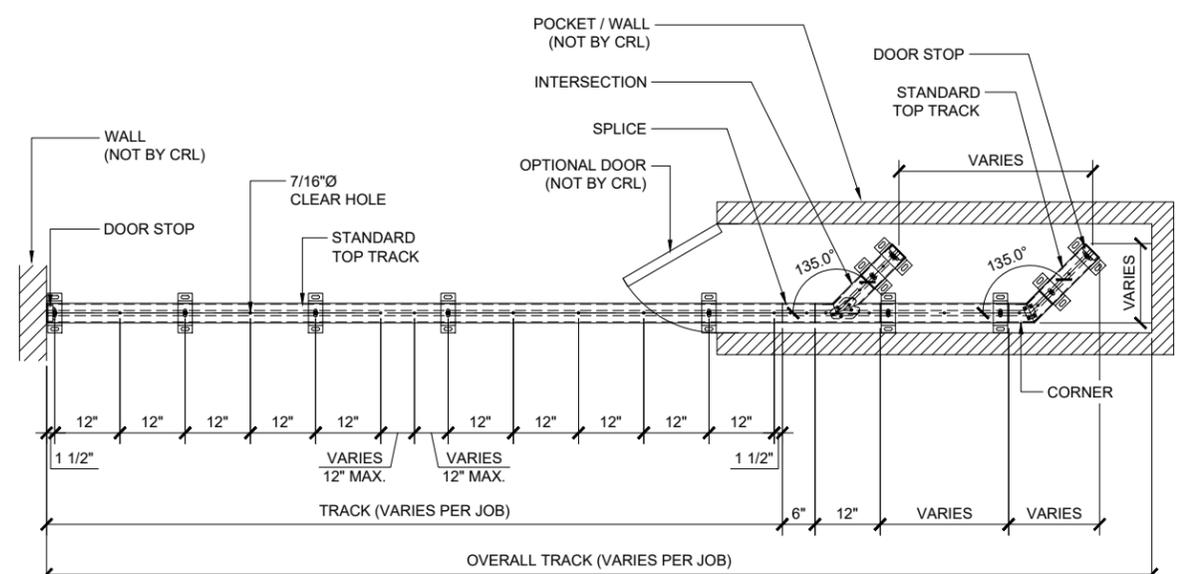


TRACK LAYOUT - STACKING PARTITION SYSTEM (PARKING TYPE 3)

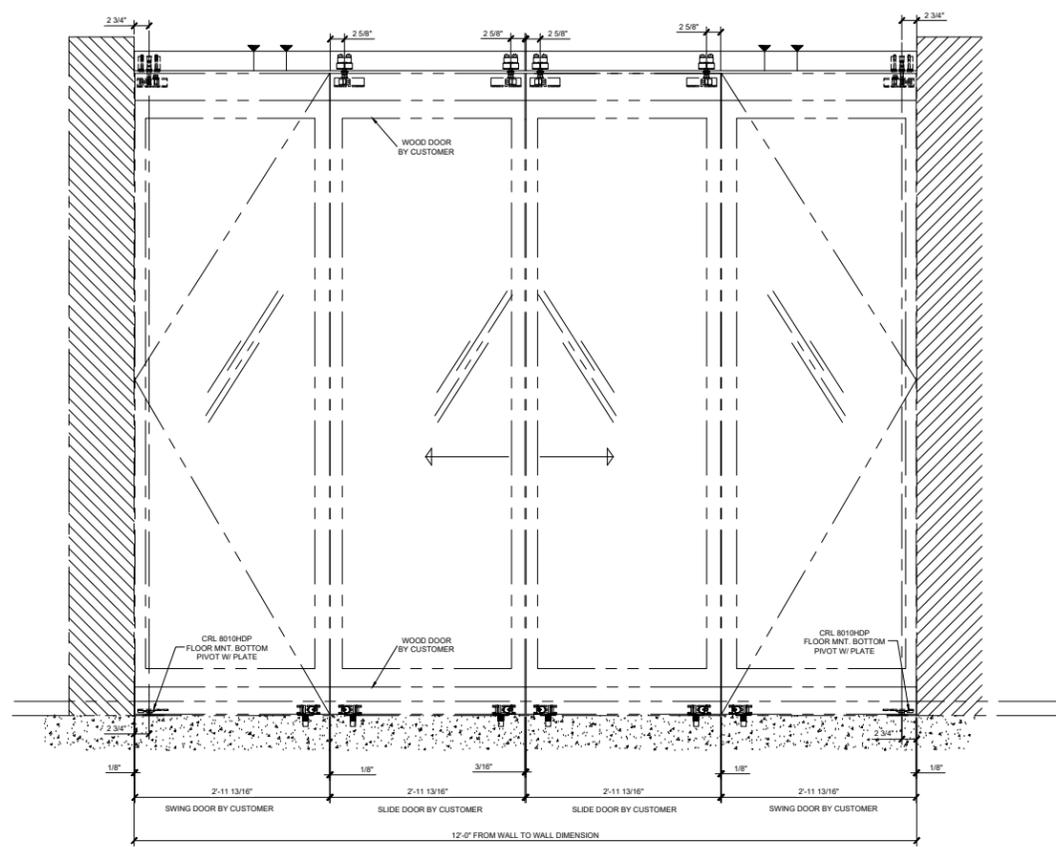


ELEVATION - TYP. STACKING PARTITION SYSTEM (PARKING TYPE 4)

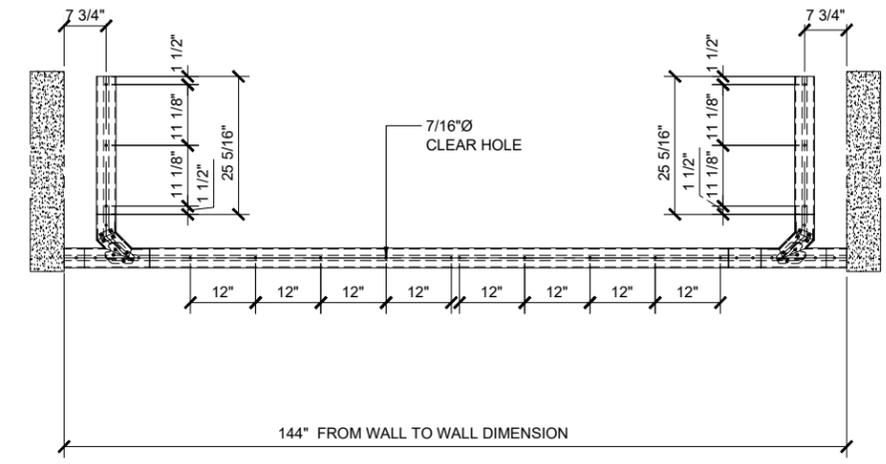

TRACK LAYOUT - STACKING PARTITION SYSTEM (PARKING TYPE 4)

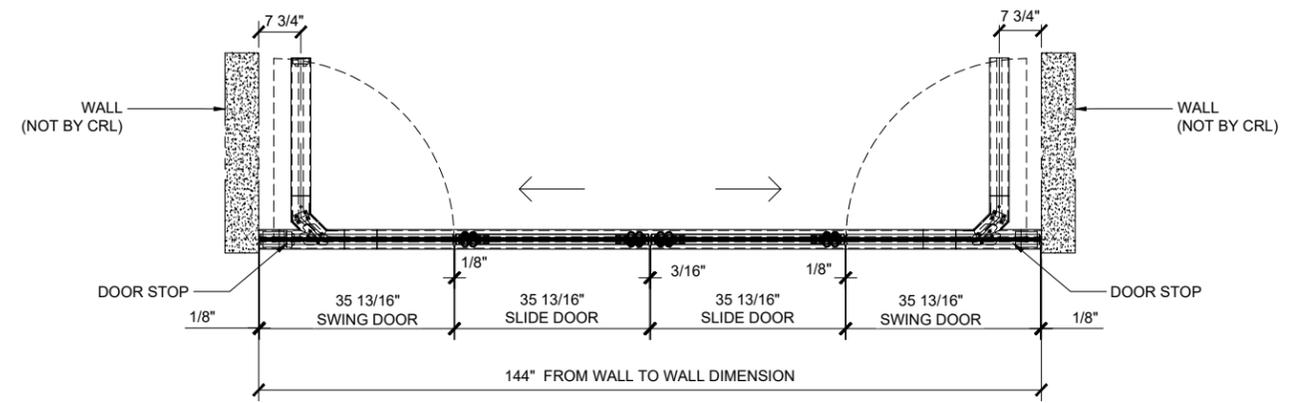


PLAN VIEW - TYP. STACKING PARTITION SYSTEM - DOORS CLOSED (PARKING TYPE 4)

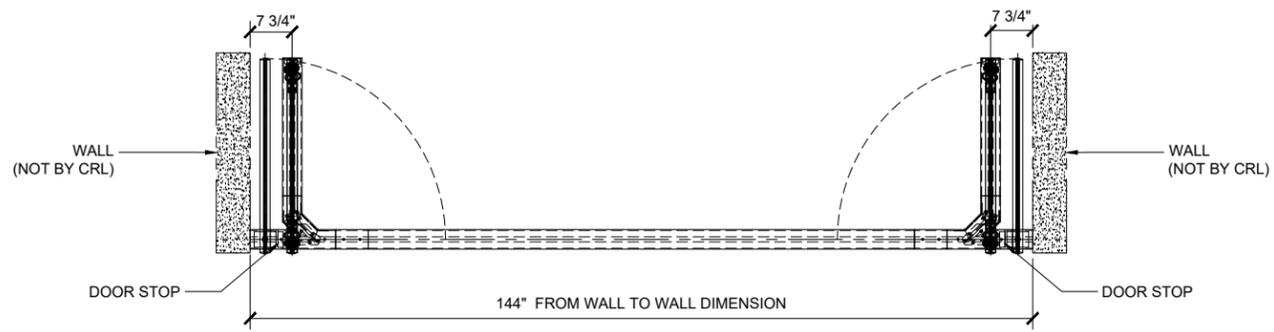


PLAN VIEW - TYP. STACKING PARTITION SYSTEM - PARKED (PARKING TYPE 4)




2503 E. Vernon Avenue, Los Angeles, CA 90058-1897
 PH (800)-421-6144 FX (800)-587-7501 www.crlaurence.com

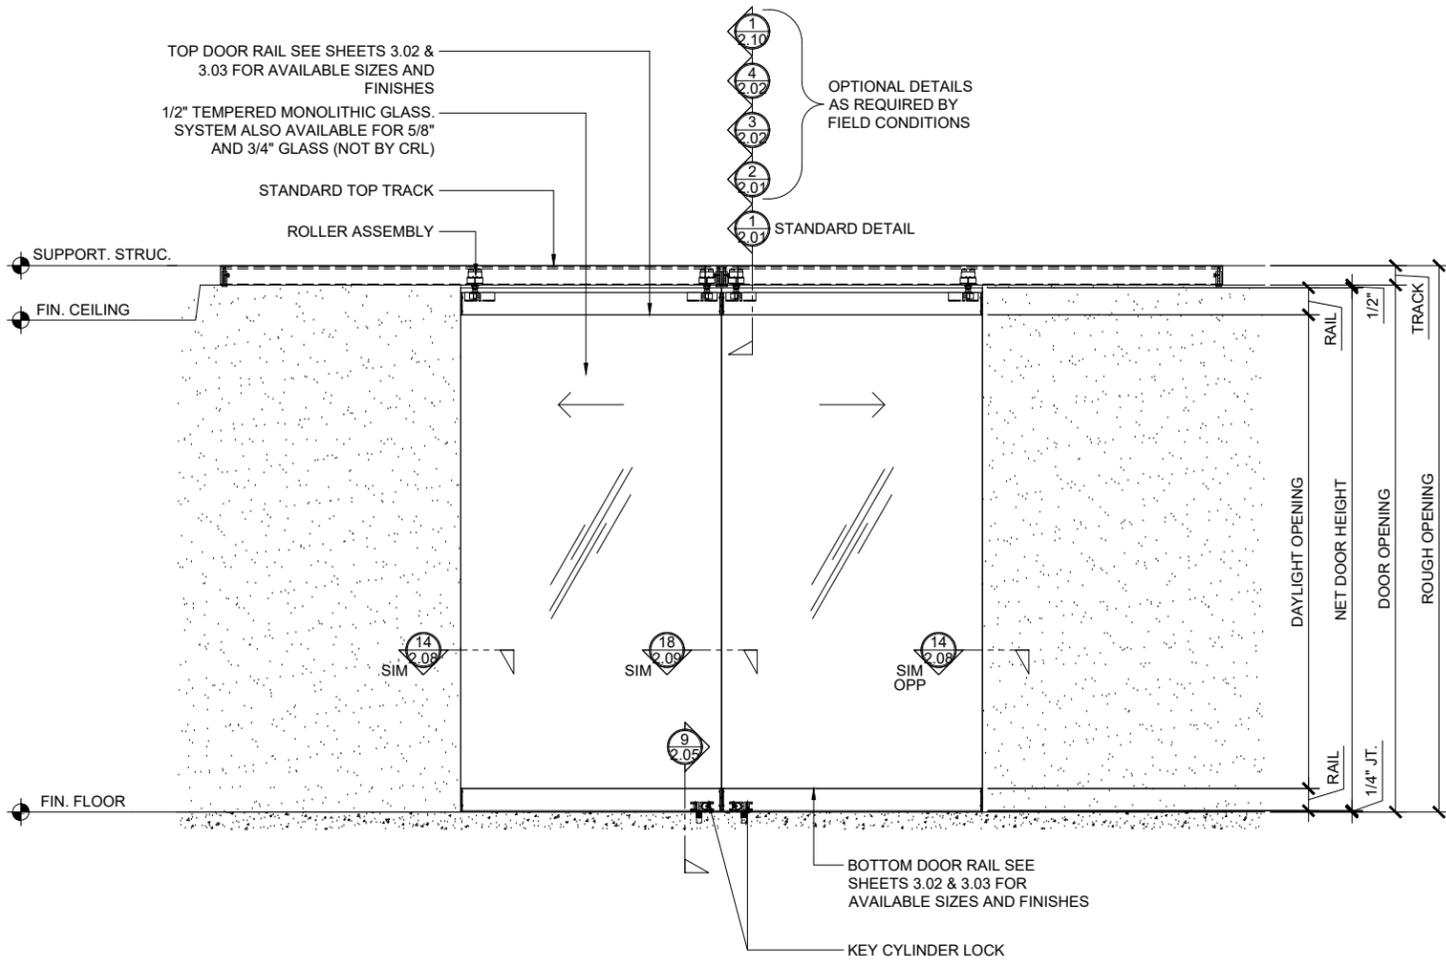


ELEVATION - STACKING PARTITION SYSTEM (PARKING TYPE 5)

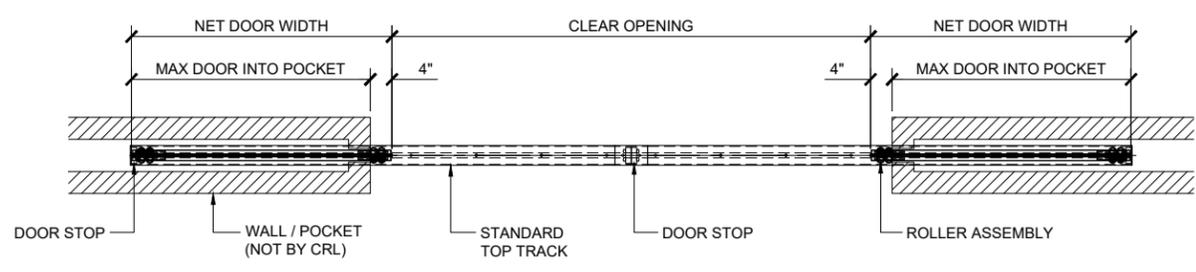

PLAN VIEW - STACKING PARTITION SYSTEM PARKED (PARKING TYPE 5)

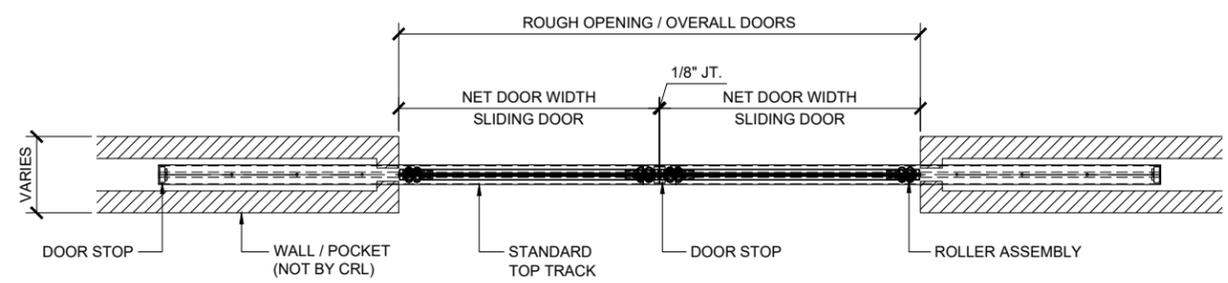

PLAN VIEW - STACKING PARTITION SYSTEM W/DOORS CLOSED (PARKING TYPE 5)

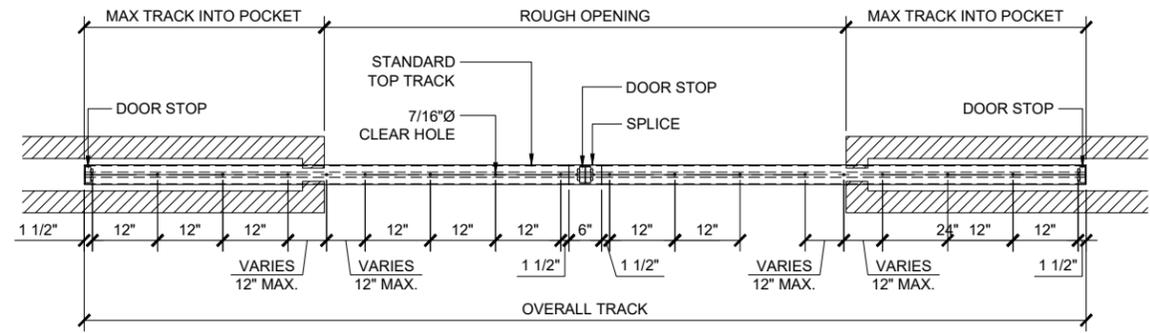

TRACK LAYOUT - STACKING PARTITION SYSTEM (PARKING TYPE 5)


SPS
 HORIZONTAL DETAILS

Description:
 CRL TOP HUNG
 SLIDING DOORS
 STACKING
 PARTITION SYSTEMS


Drawn By: JG
 Date: 01/15/2015
 Scale: AS NOTED
 File Name:
 STACKING PARTITION SYSTEM.dwg
 Sheet




2503 E. Vermont Avenue, Los Angeles, CA 90058-1897
 PH (800)-421-6144 FX (800)-587-7301 www.crlaurence.com

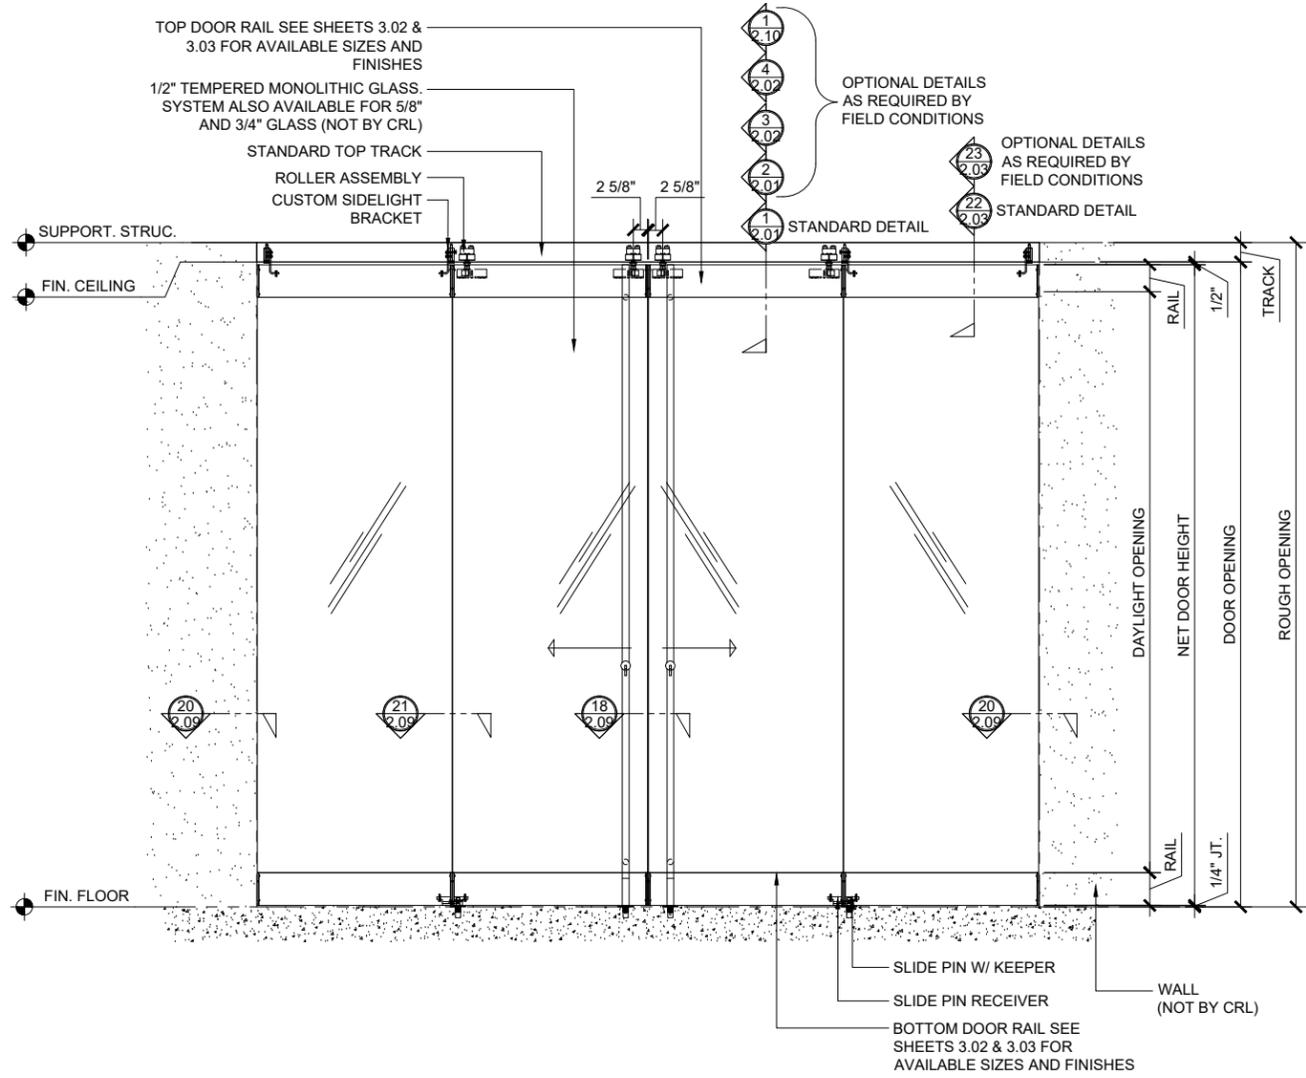


ELEVATION - TYP. STACKING PARTITION SYSTEM (PARKING TYPE 4) CUST. SIDELITE BRACKET

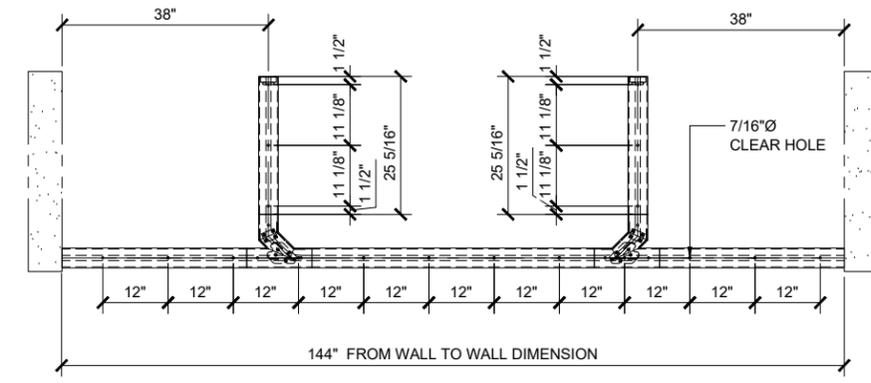

TRACK LAYOUT - STACKING PARTITION SYSTEM (PARKING TYPE 4)

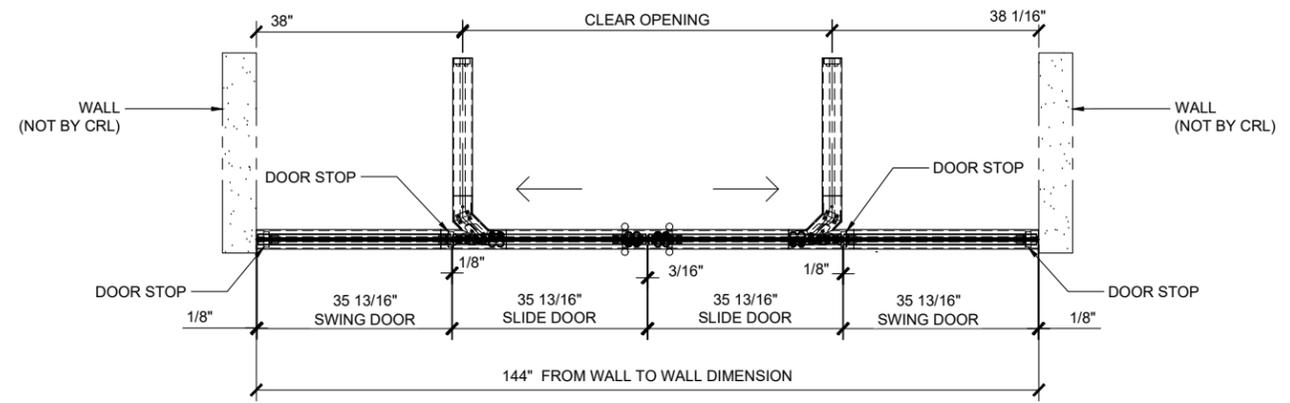

PLAN VIEW - STACKING PARTITION SYSTEM W/DOORS - DOORS CLOSED (PARKING TYPE 4)

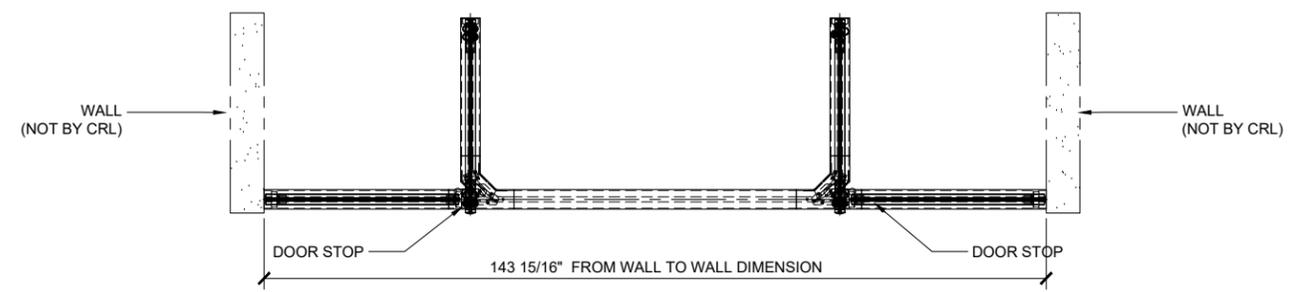

PLAN VIEW - TYP. STACKING PARTITION SYSTEM - PARKED (PARKING TYPE 4)

SPS
HORIZONTAL DETAILS


Description:
CRL TOP HUNG
SLIDING DOORS
STACKING
PARTITION SYSTEMS

Drawn By: JG

Date: 01/15/2015


Scale: AS NOTED

File Name:
STACKING PARTITION SYSTEM.dwg
Sheet

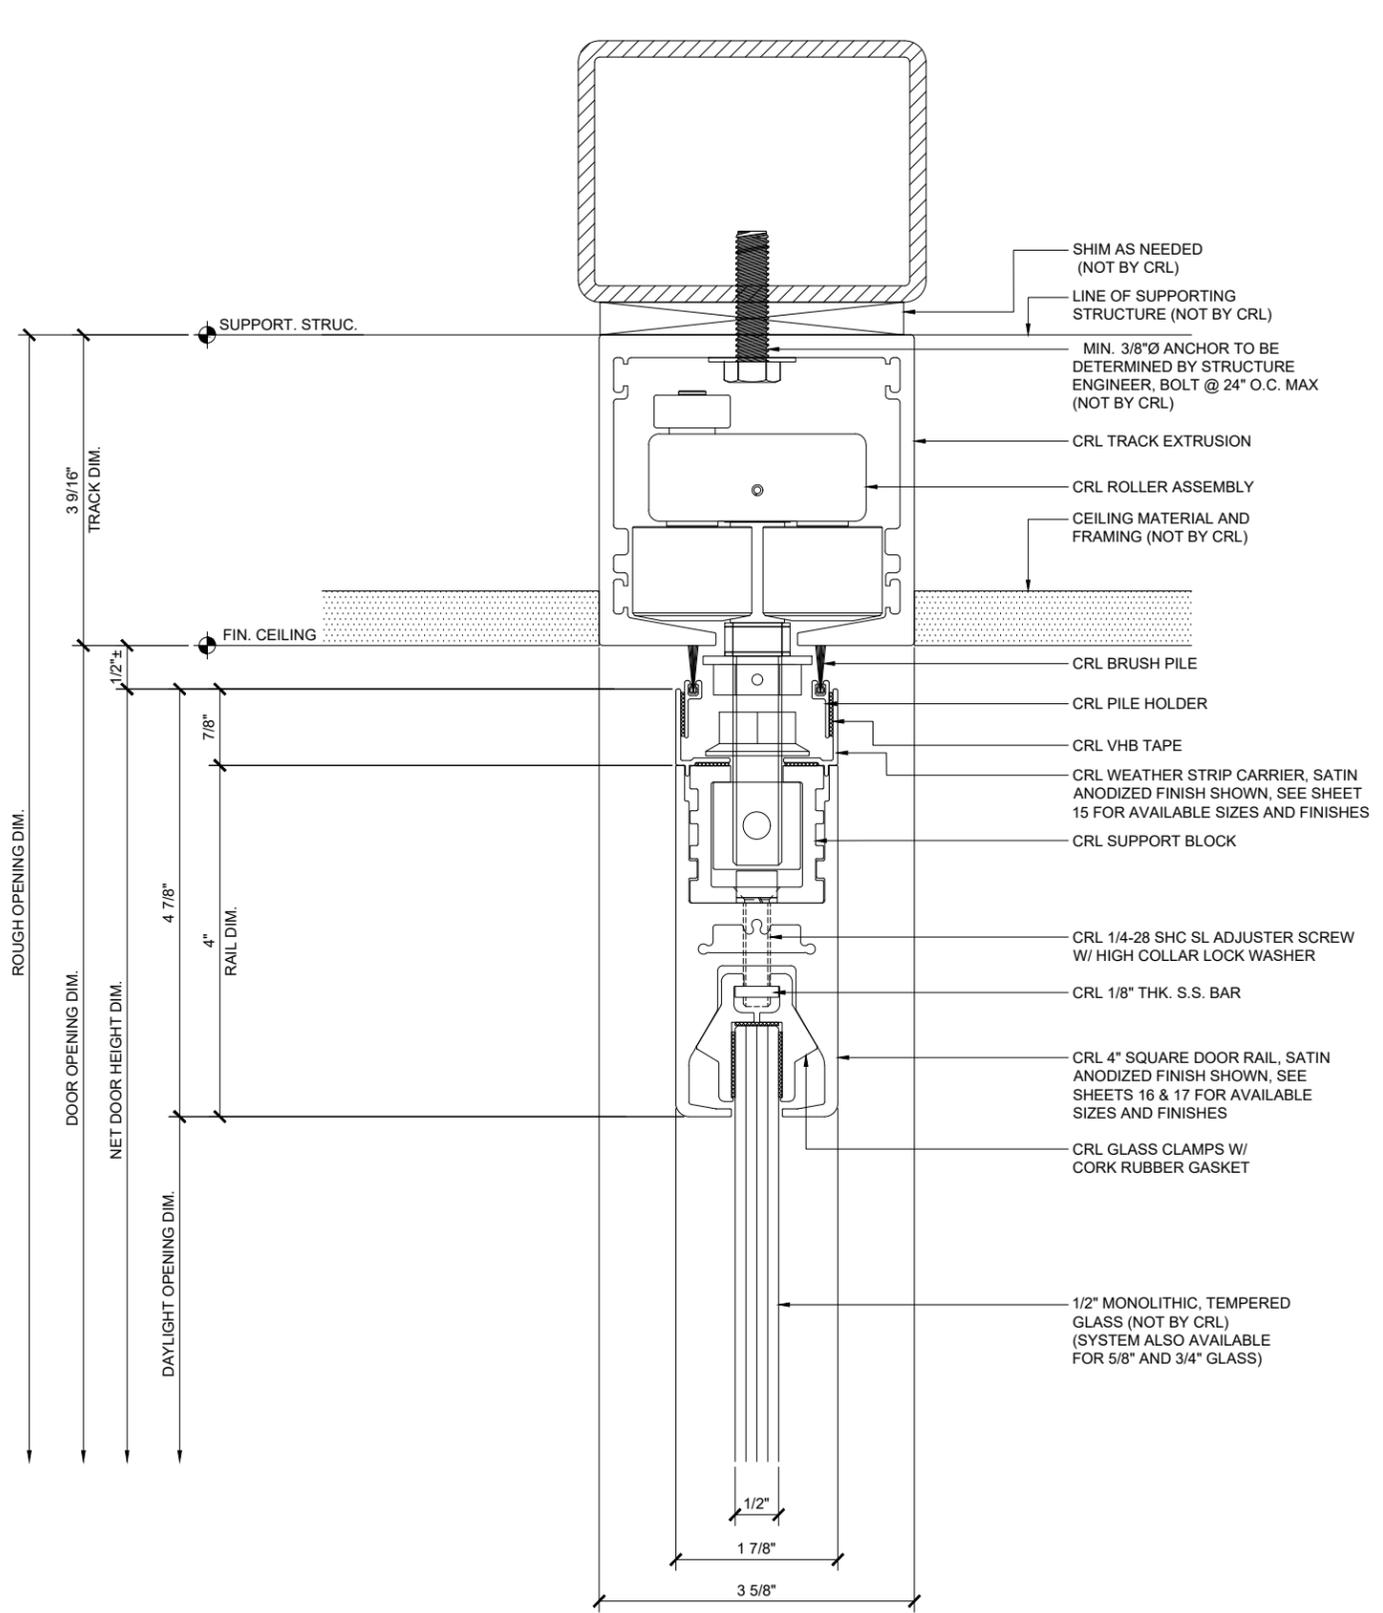

1 DOOR HEAD - TYPICAL ATTACHMENT - AT ROLLER ASSEMBLY

1'-0"=1'-0"

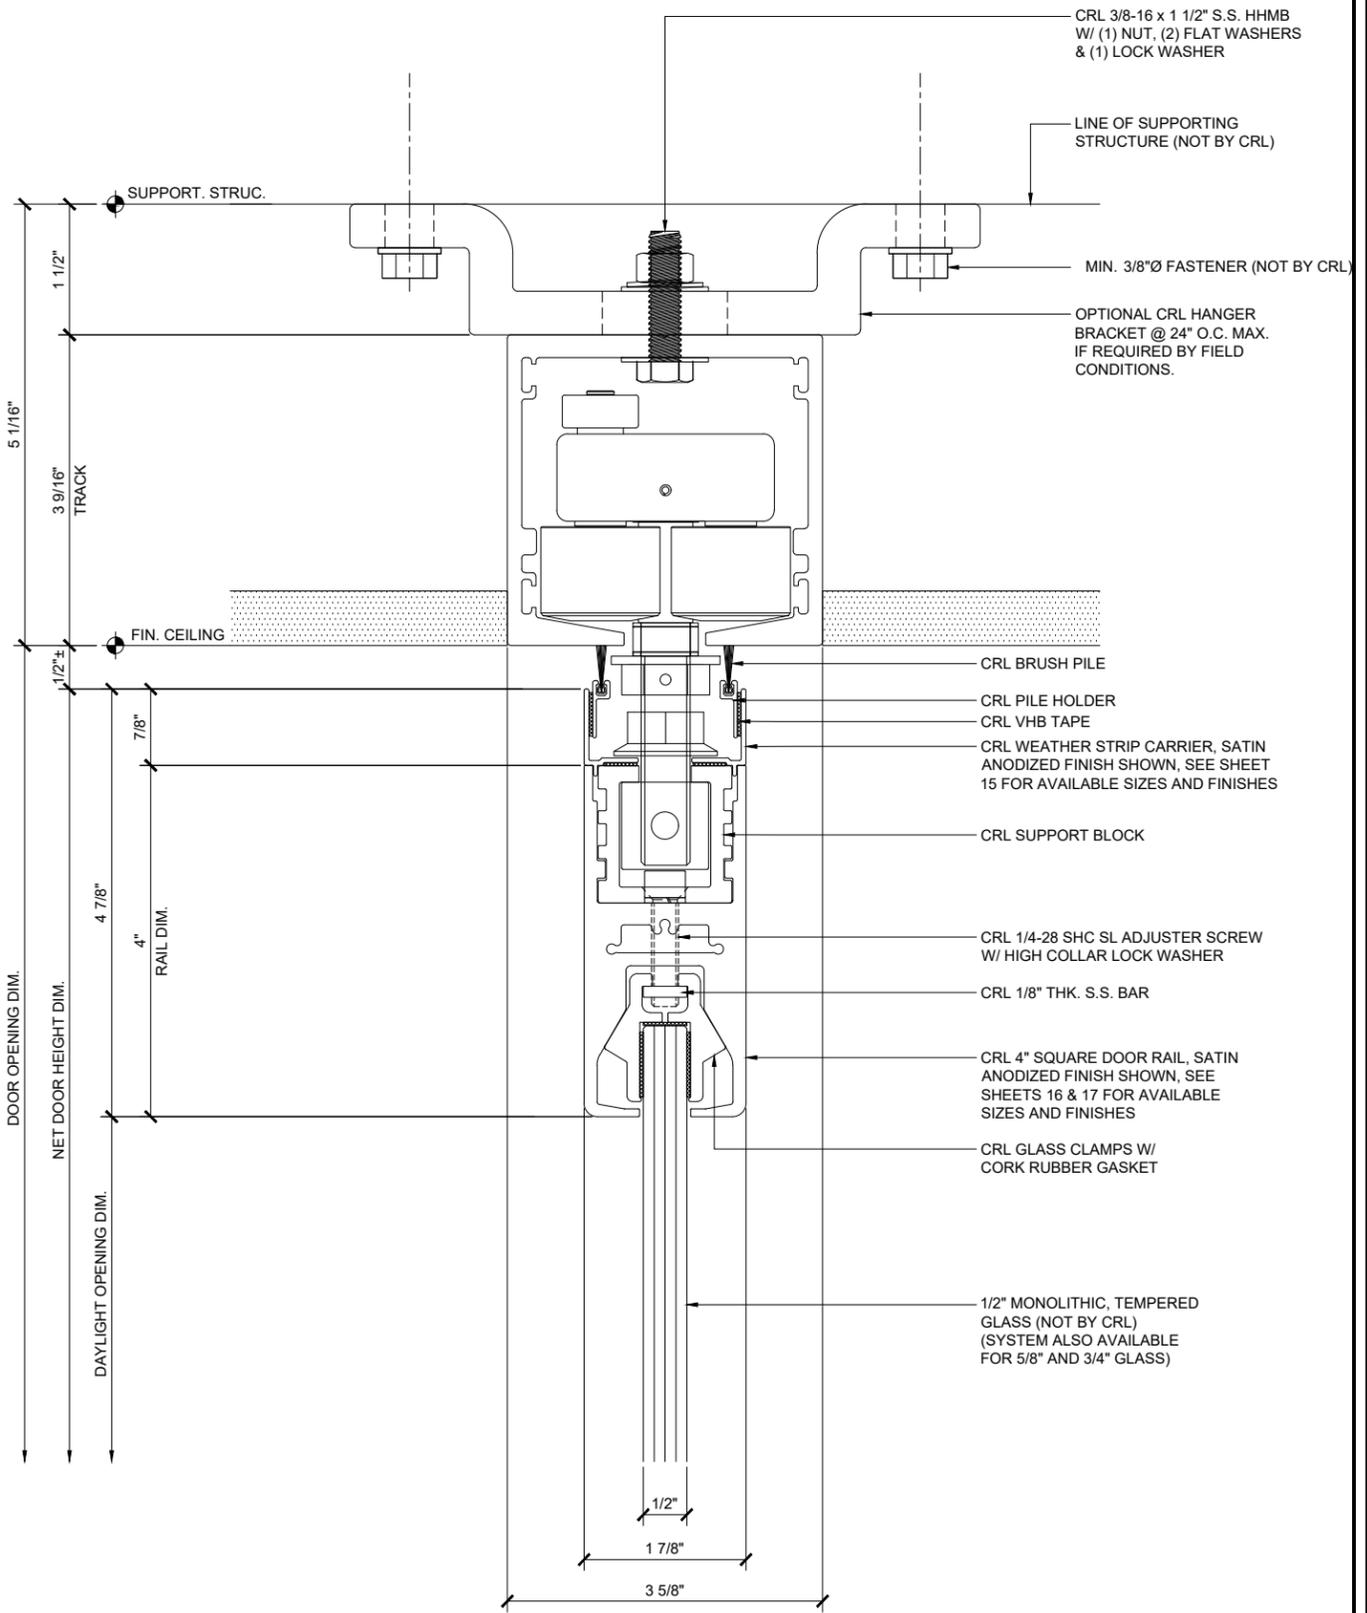

2 DOOR HEAD - OPTIONAL ATTACHMENT W/HANGER BRACKET

1'-0"=1'-0"



SPS
HORIZONTAL DETAILS

Description:
CRL TOP HUNG
SLIDING DOORS
STACKING
PARTITION SYSTEMS

Drawn By: JG
Date: 01/15/2015
Scale: AS NOTED
File Name:
STACKING PARTITION SYSTEM.dwg
Sheet





2503 E. Vernon Avenue, Los Angeles, CA 90058-1897
PH (800)-421-6144 FX (606)-587-7301 www.crlaluminum.com

SPS HORIZONTAL DETAILS

Description:
CRL TOP HUNG SLIDING DOORS
STACKING PARTITION SYSTEMS

Drawn By: JG
Date: 01/15/2015
Scale: AS NOTED
File Name: STACKING PARTITION SYSTEM.dwg
Sheet

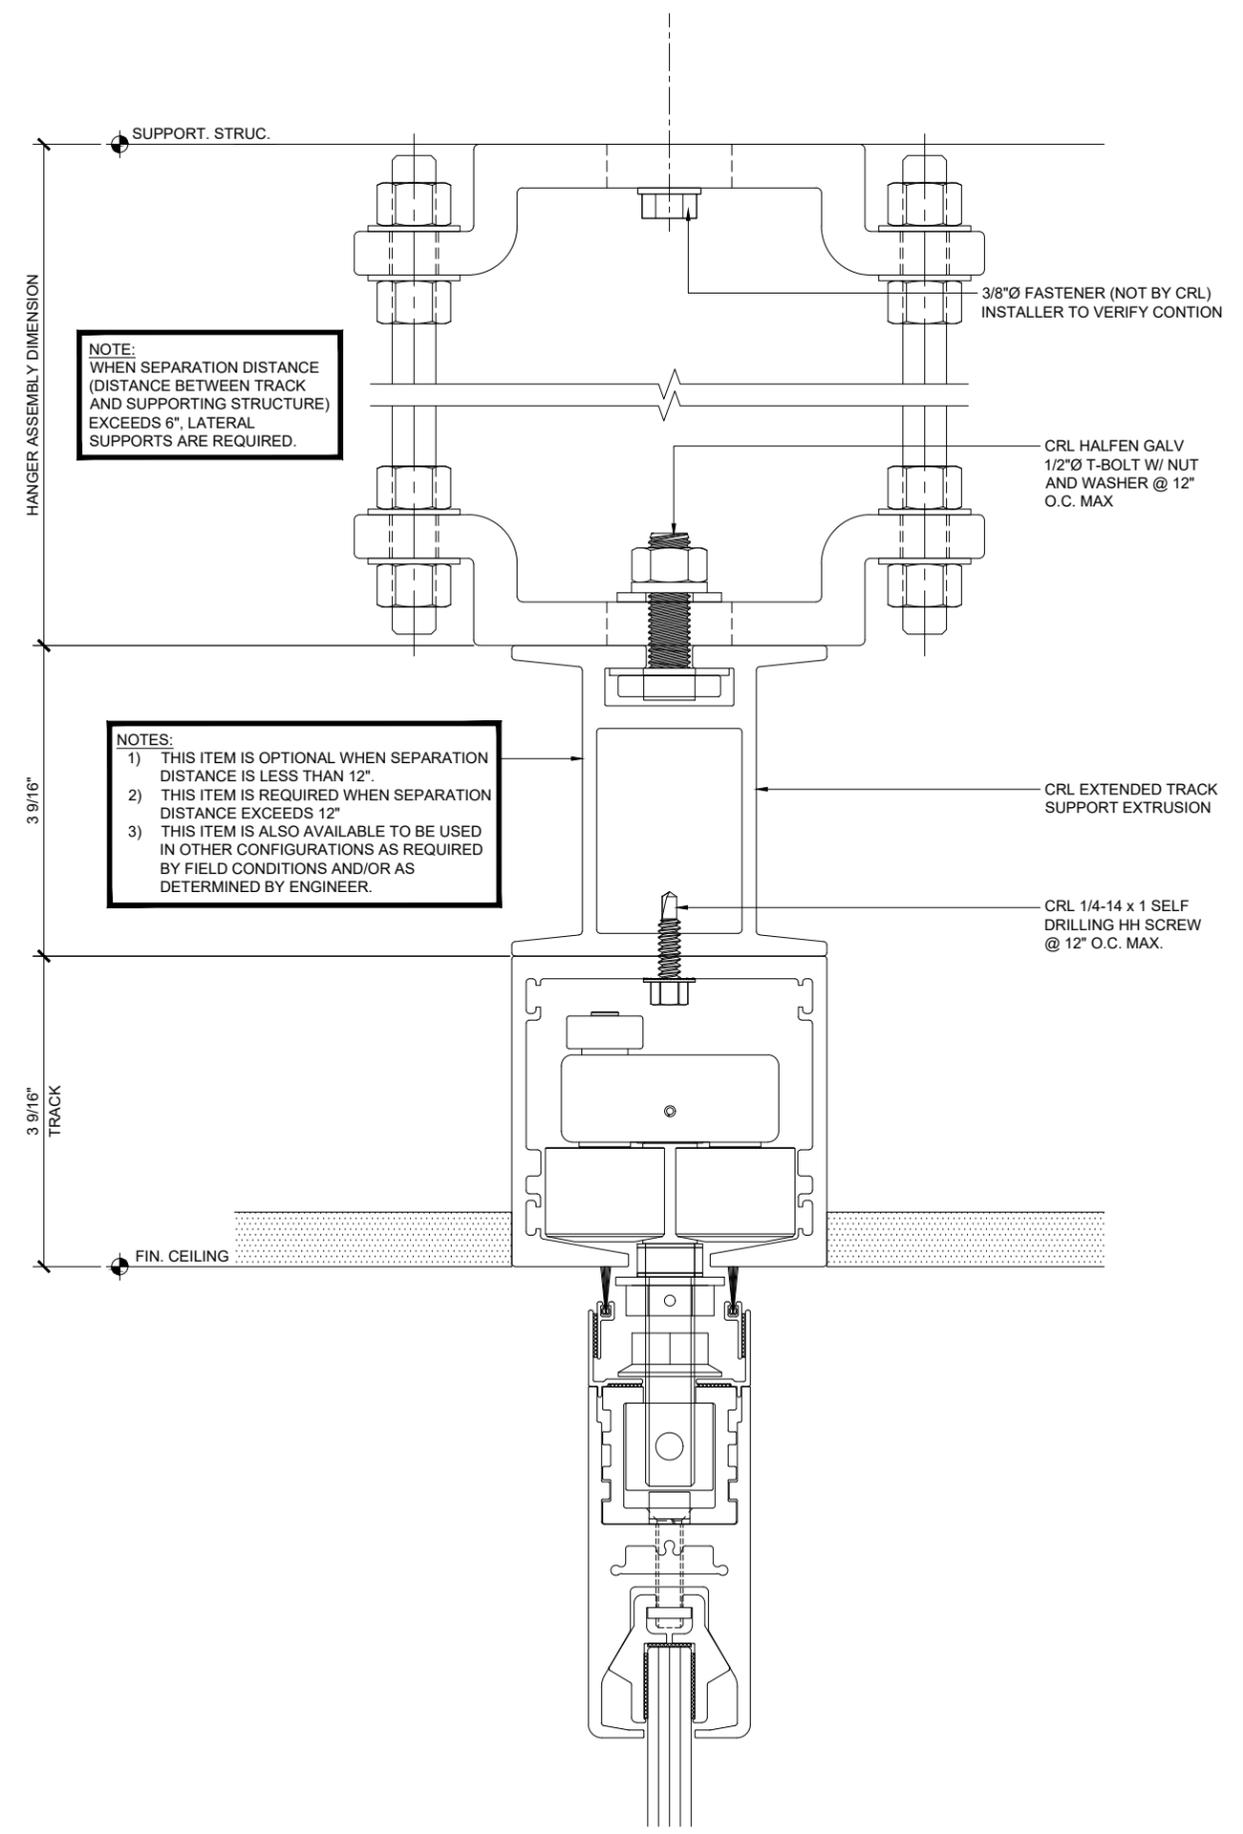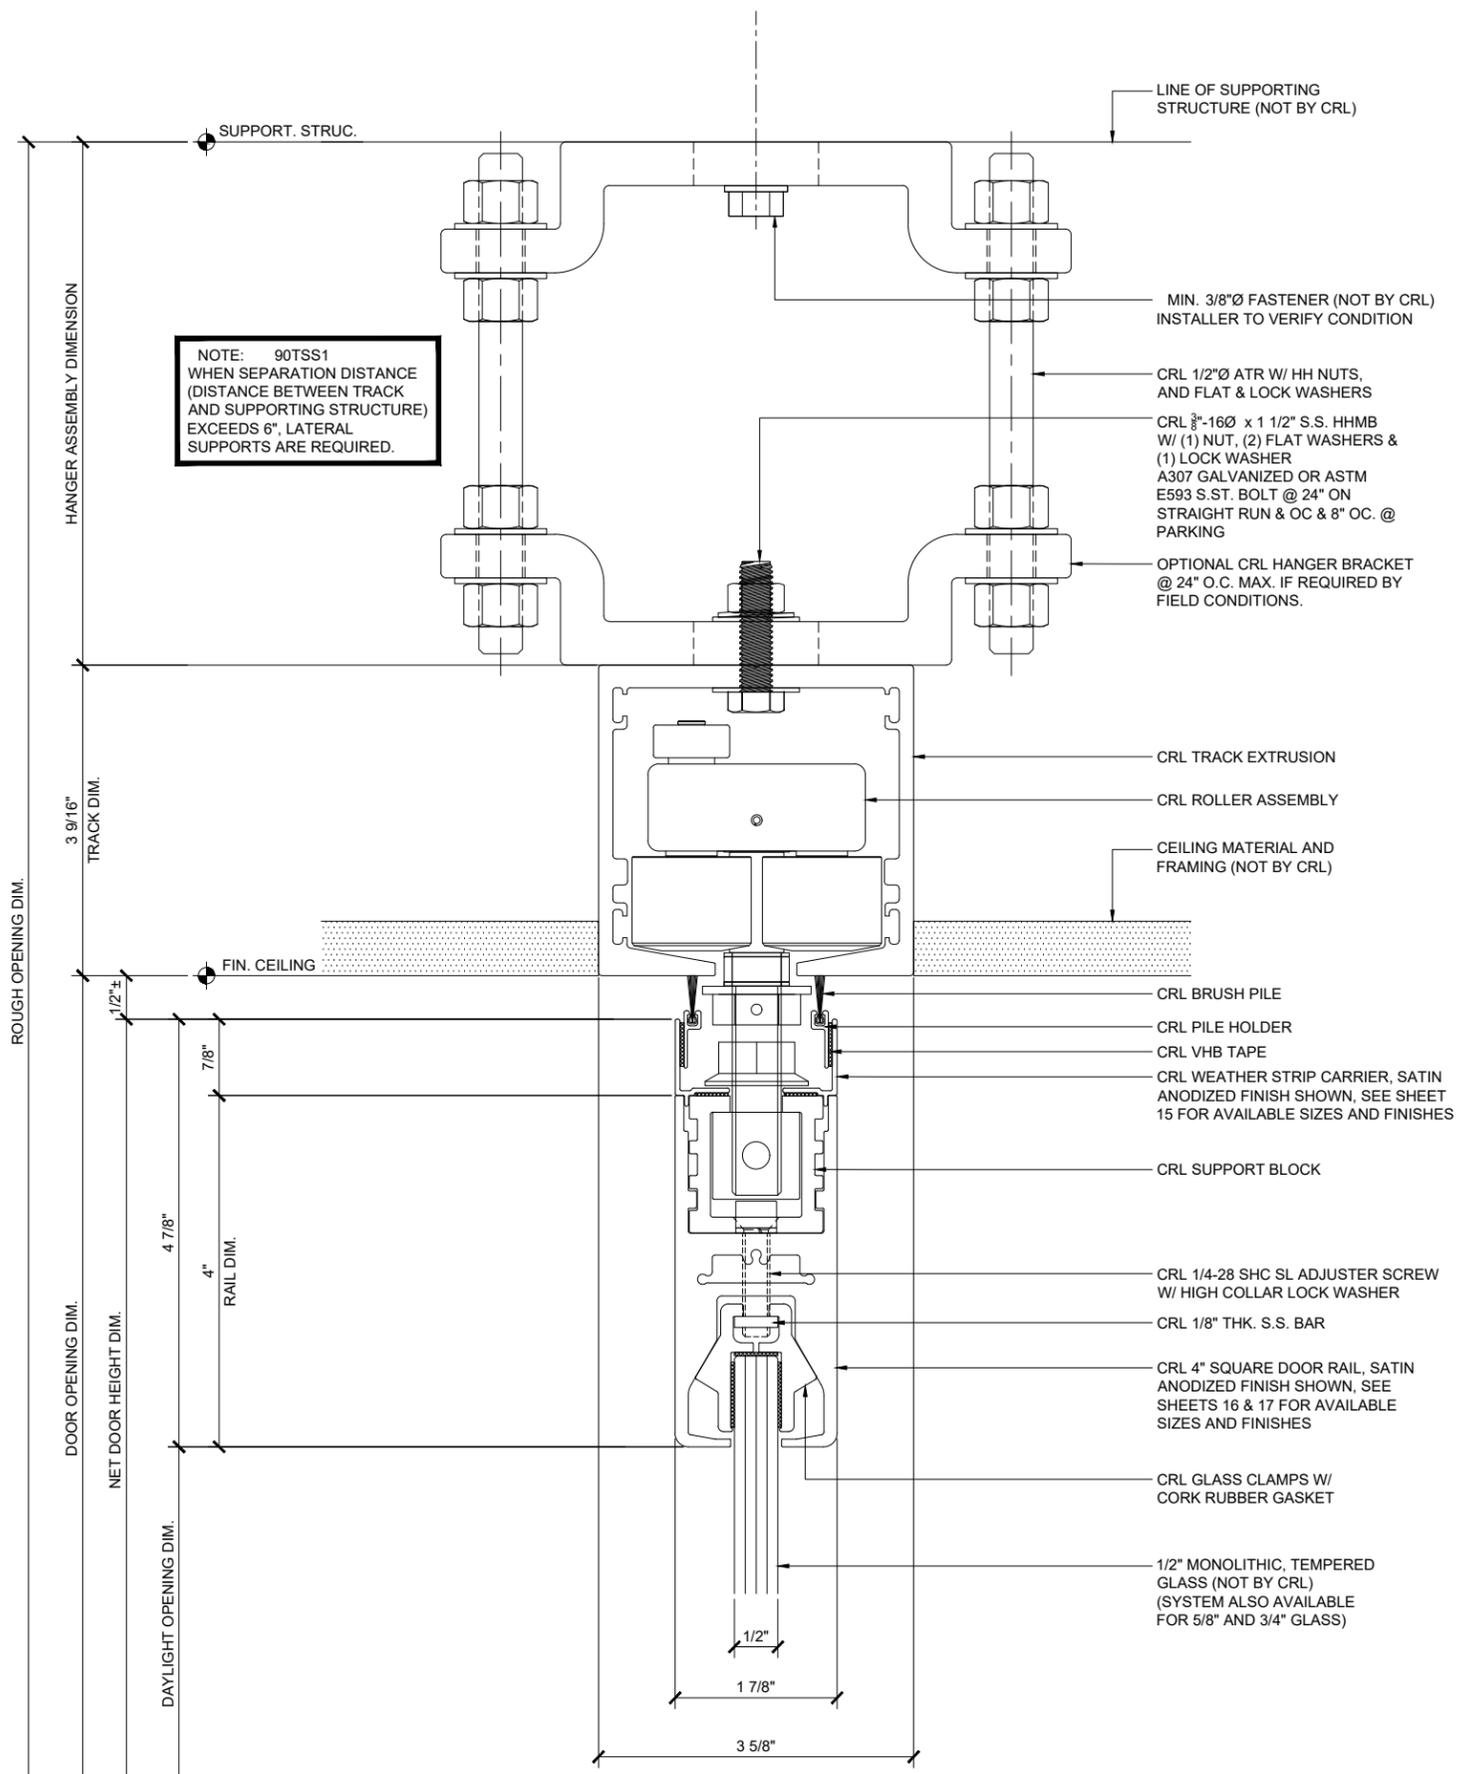





2503 E. Vernon Avenue, Los Angeles, CA 90058-1897
 PH (800)-421-6144 FX (800)-587-7301 www.crlaurence.com

SPS
 HORIZONTAL DETAILS



Description:
 CRL TOP HUNG
 SLIDING DOORS
 STACKING
 PARTITION SYSTEMS

Drawn By: JG
 Date: 01/15/2015
 Scale: AS NOTED
 File Name:
 STACKING PARTITION SYSTEM.dwg
 Sheet

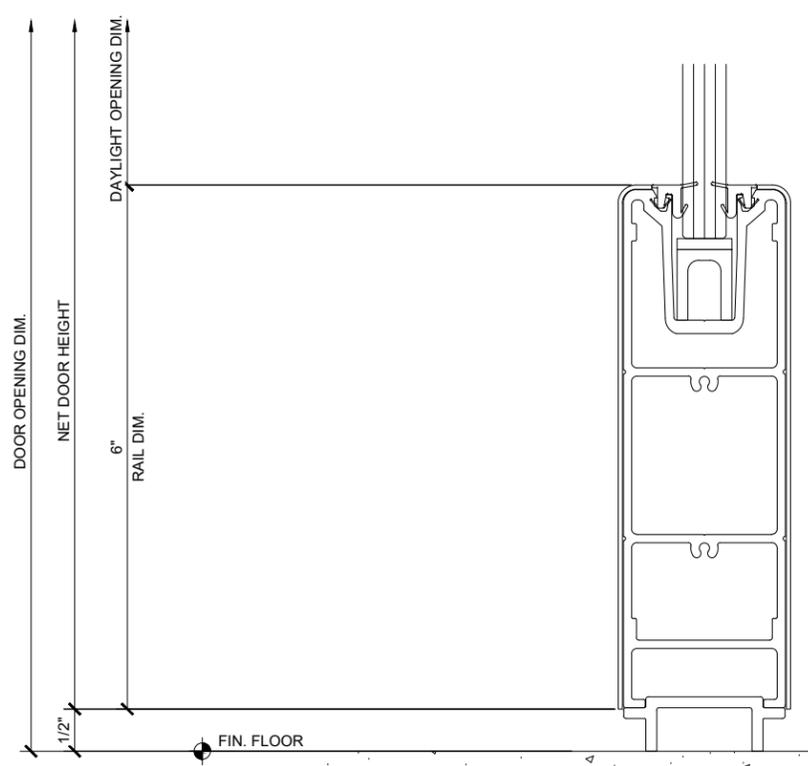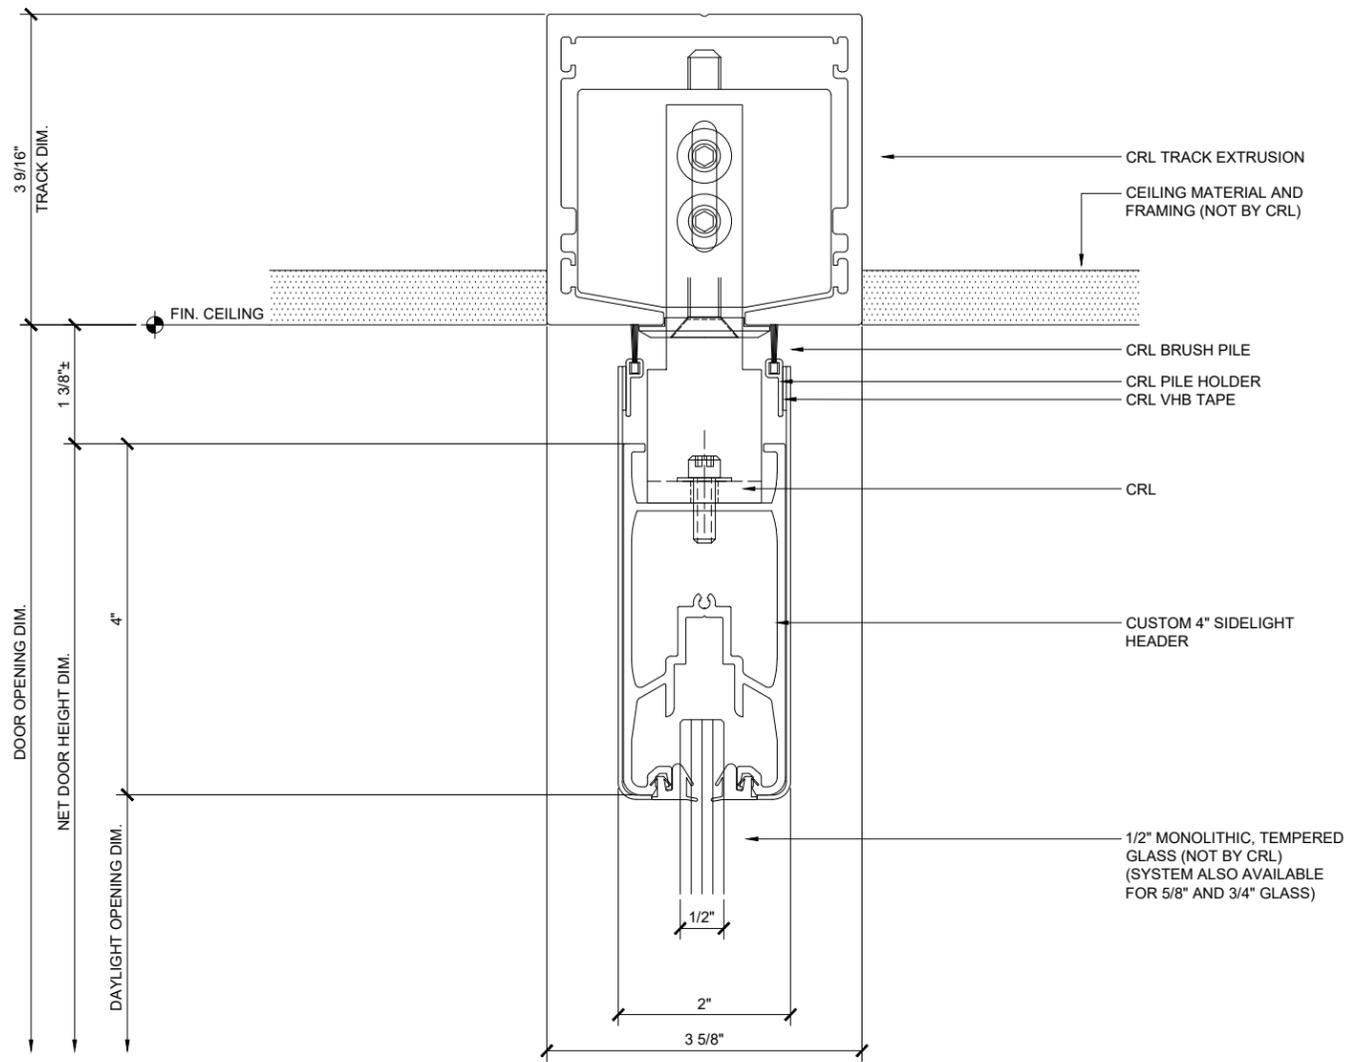

22 DOOR HEAD AND SILL @ 4" SIDELIGHT

1/4"=1'-0"

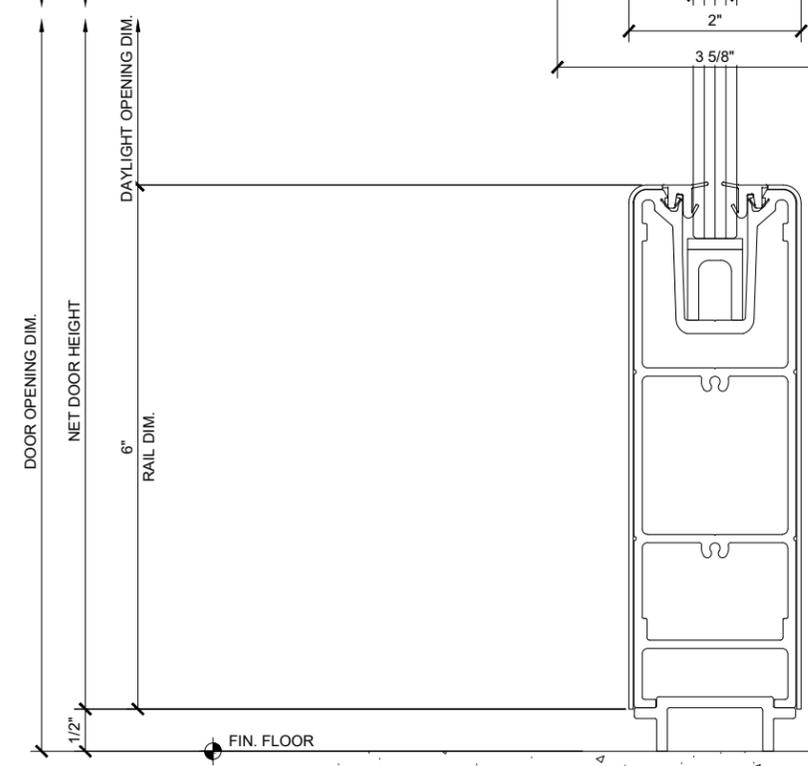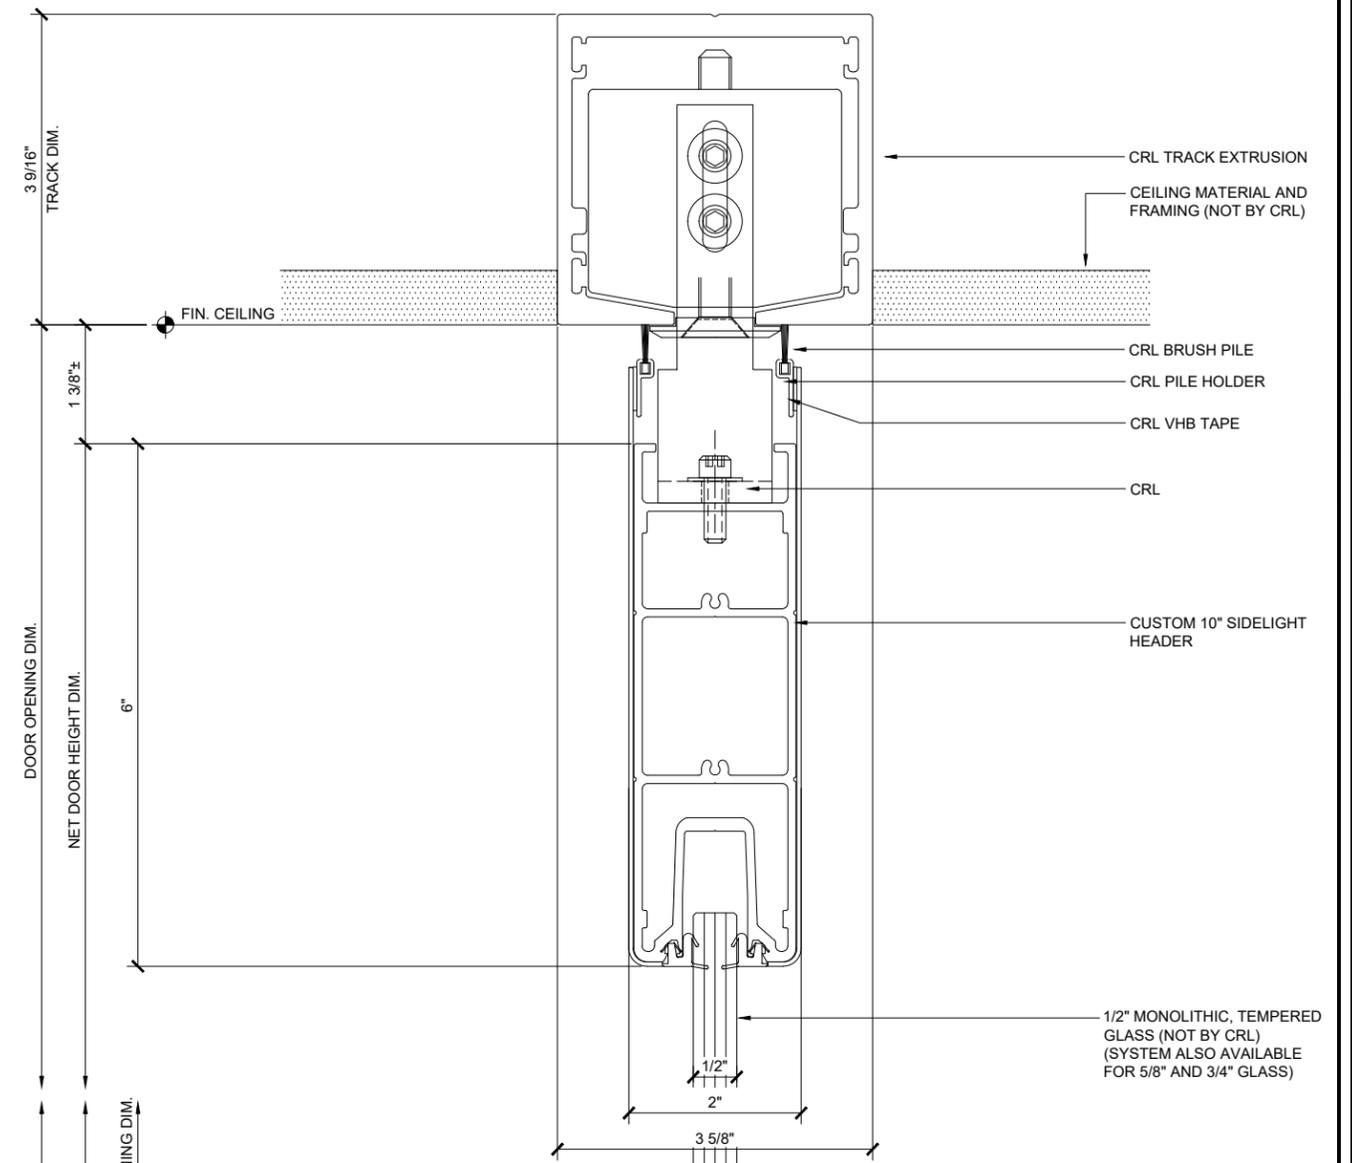

23 DOOR HEAD AND SILL @ 6" SIDELIGHT

1/4"=1'-0"




2503 E. Vernon Avenue, Los Angeles, CA 90058-1897
PH (800)-421-6144 FX (800)-587-7301 www.crlaluminum.com

SPS
HORIZONTAL DETAILS


Description:
CRL TOP HUNG
SLIDING DOORS
STACKING
PARTITION SYSTEMS

Drawn By: JG
Date: 01/15/2015
Scale: AS NOTED
File Name:
STACKING PARTITION SYSTEM.dwg
Sheet

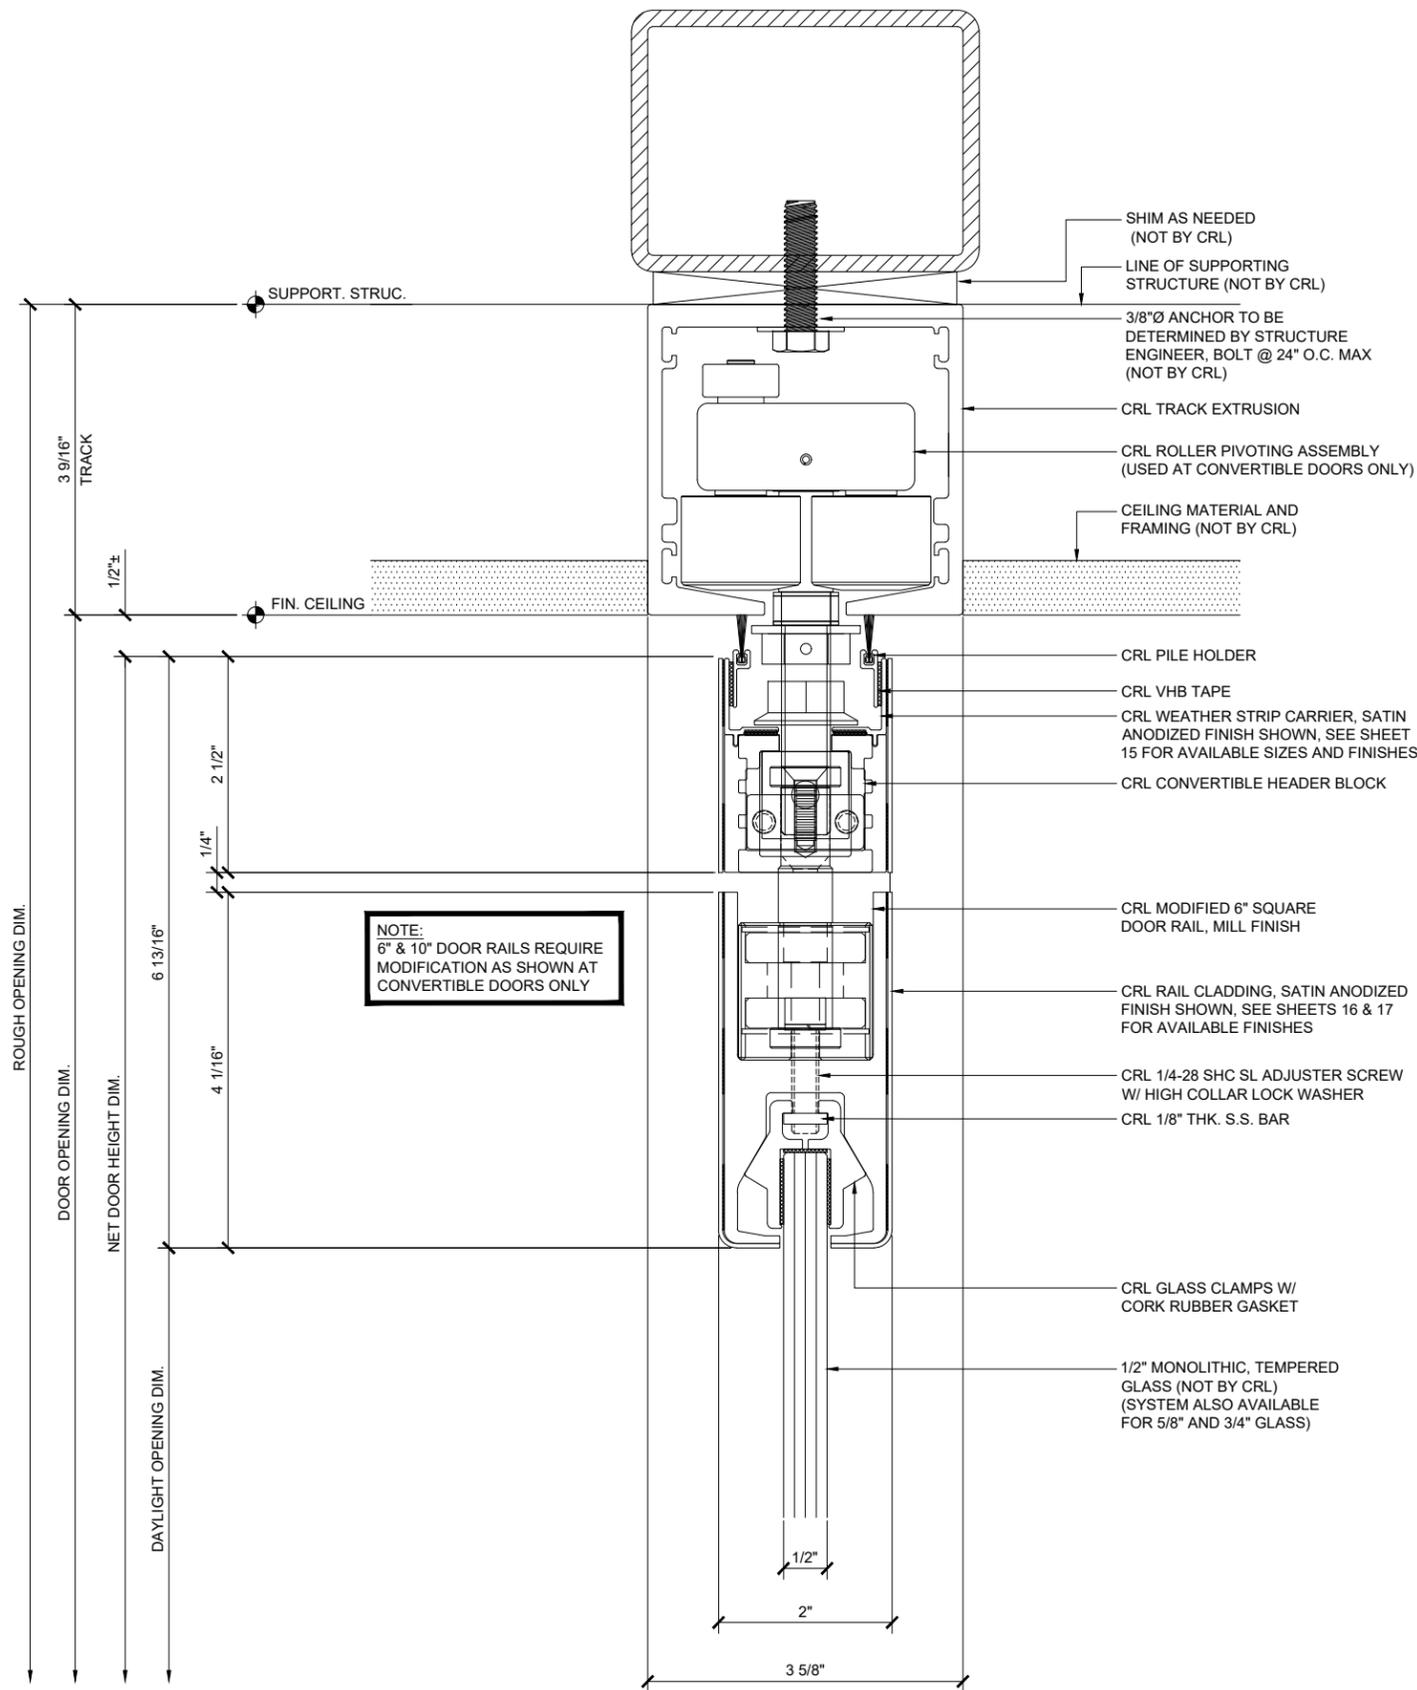


⑥ DOOR HEAD - CONVERTIBLE DOOR - AT PIVOTING ROLLER

1'-0"=1'-0"

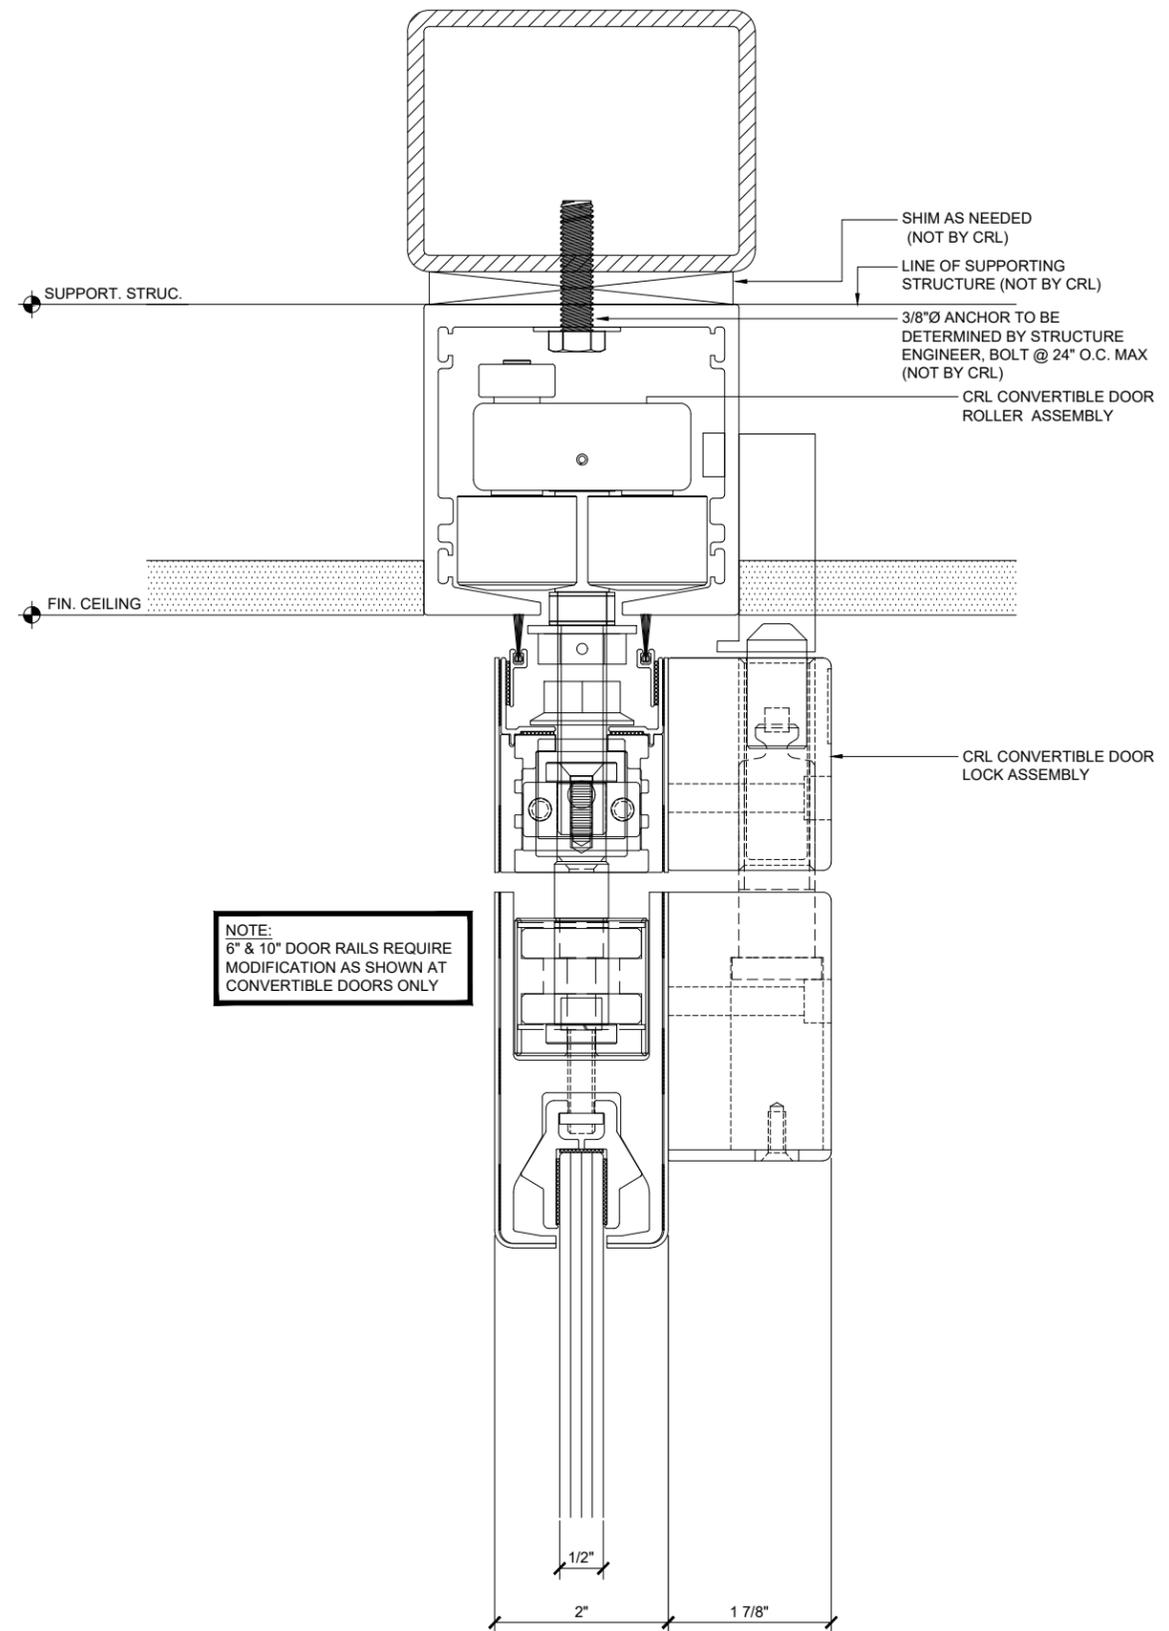


⑦ DOOR HEAD - CONVERTIBLE DOOR - AT LOCK ASSEMBLY

1'-0"=1'-0"

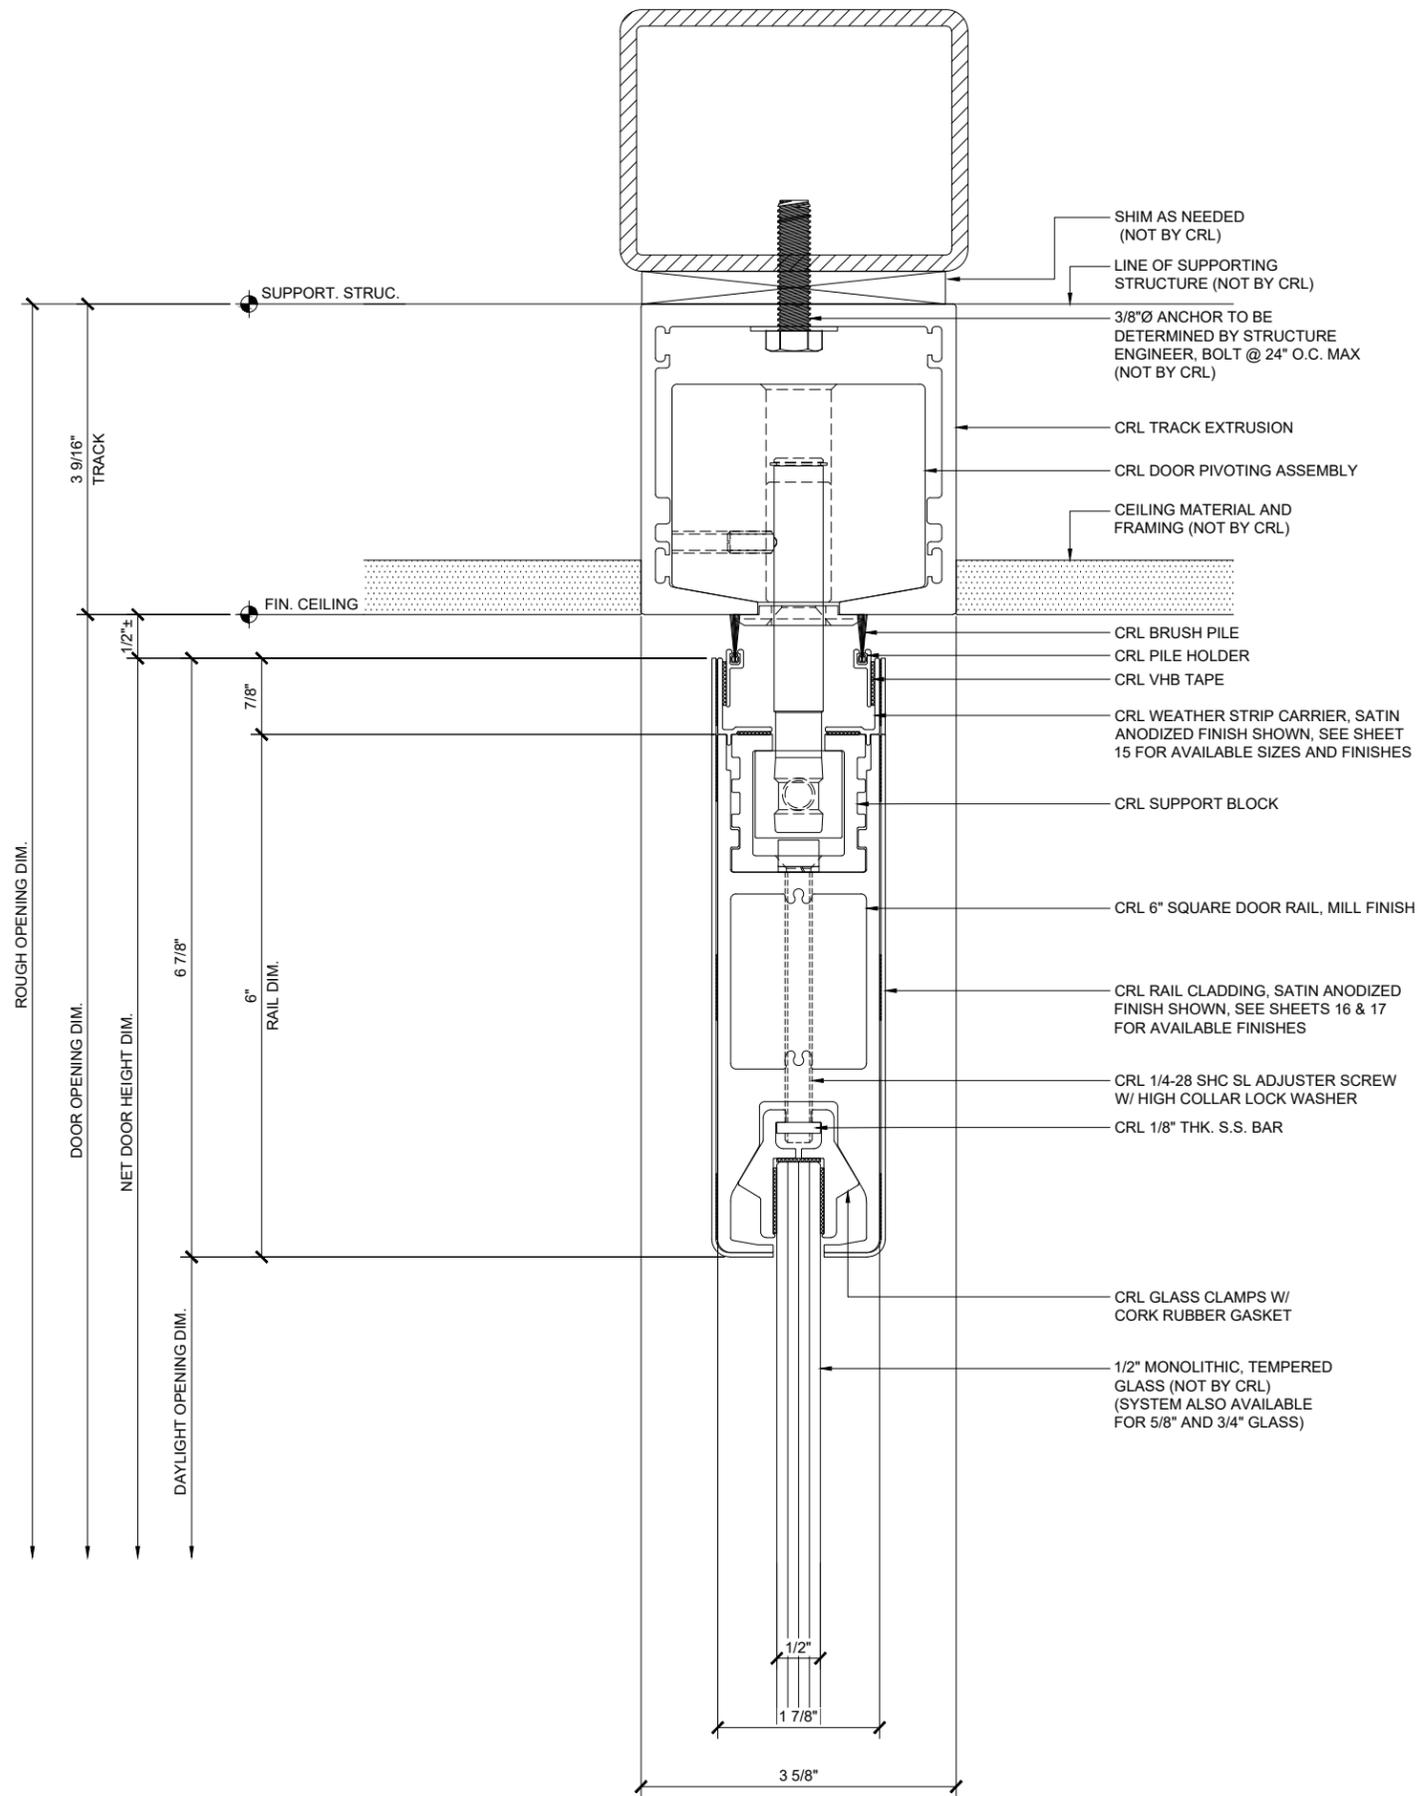

8 DOOR HEAD - SWING DOOR AT PIVOT ASSEMBLY

1'-0"=1'-0"

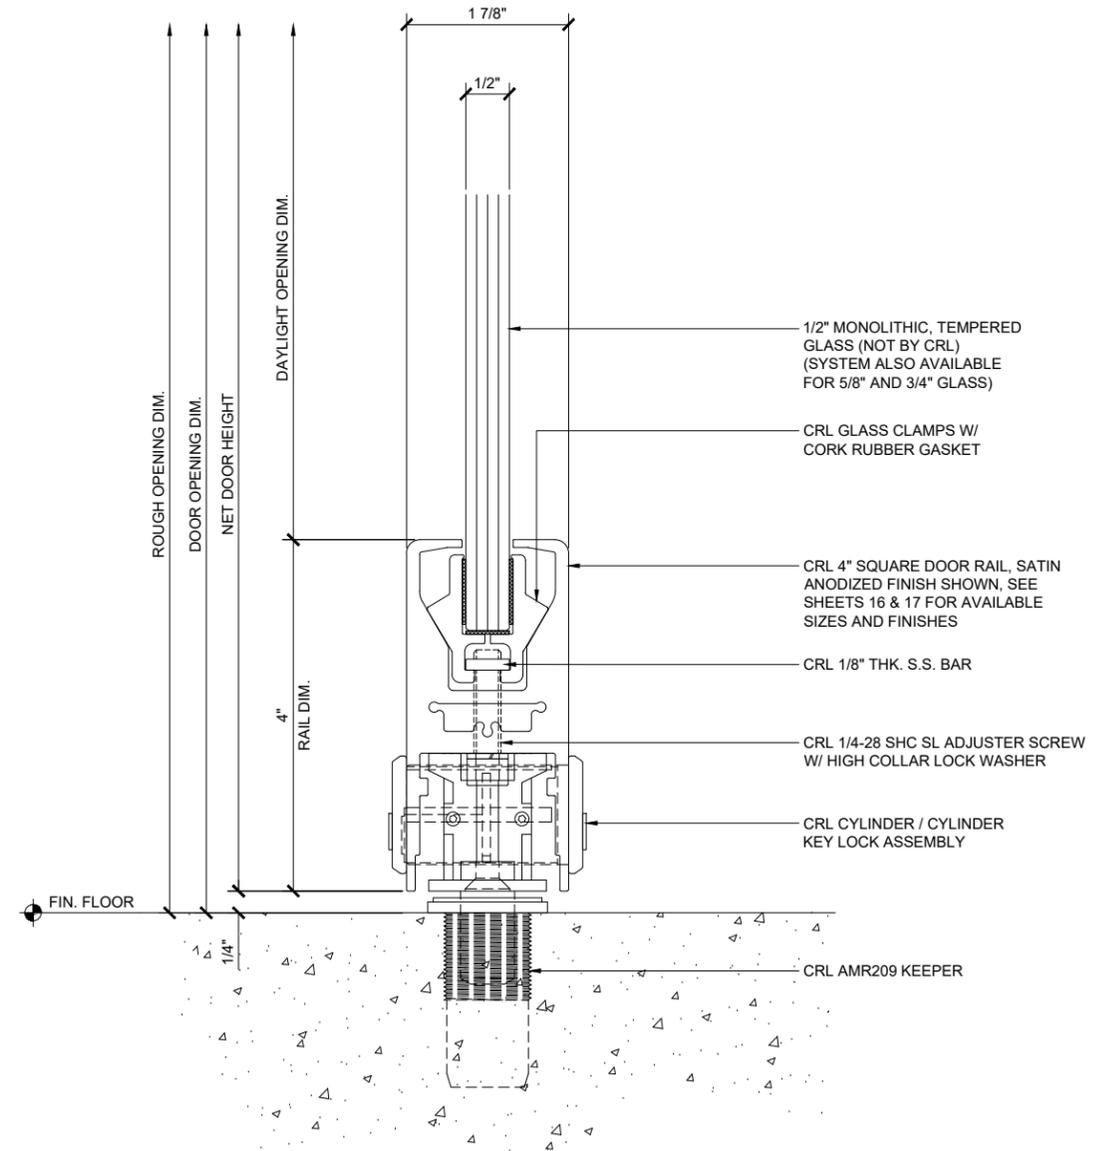


9 DOOR SILL - AT KEY LOCK ASSEMBLY

1'-0"=1'-0"

SPS
 HORIZONTAL DETAILS


Description:
 CRL TOP HUNG
 SLIDING DOORS
 STACKING
 PARTITION SYSTEMS

Drawn By: JG
 Date: 01/15/2015
 Scale: AS NOTED
 File Name:
 STACKING PARTITION SYSTEM.dwg
 Sheet

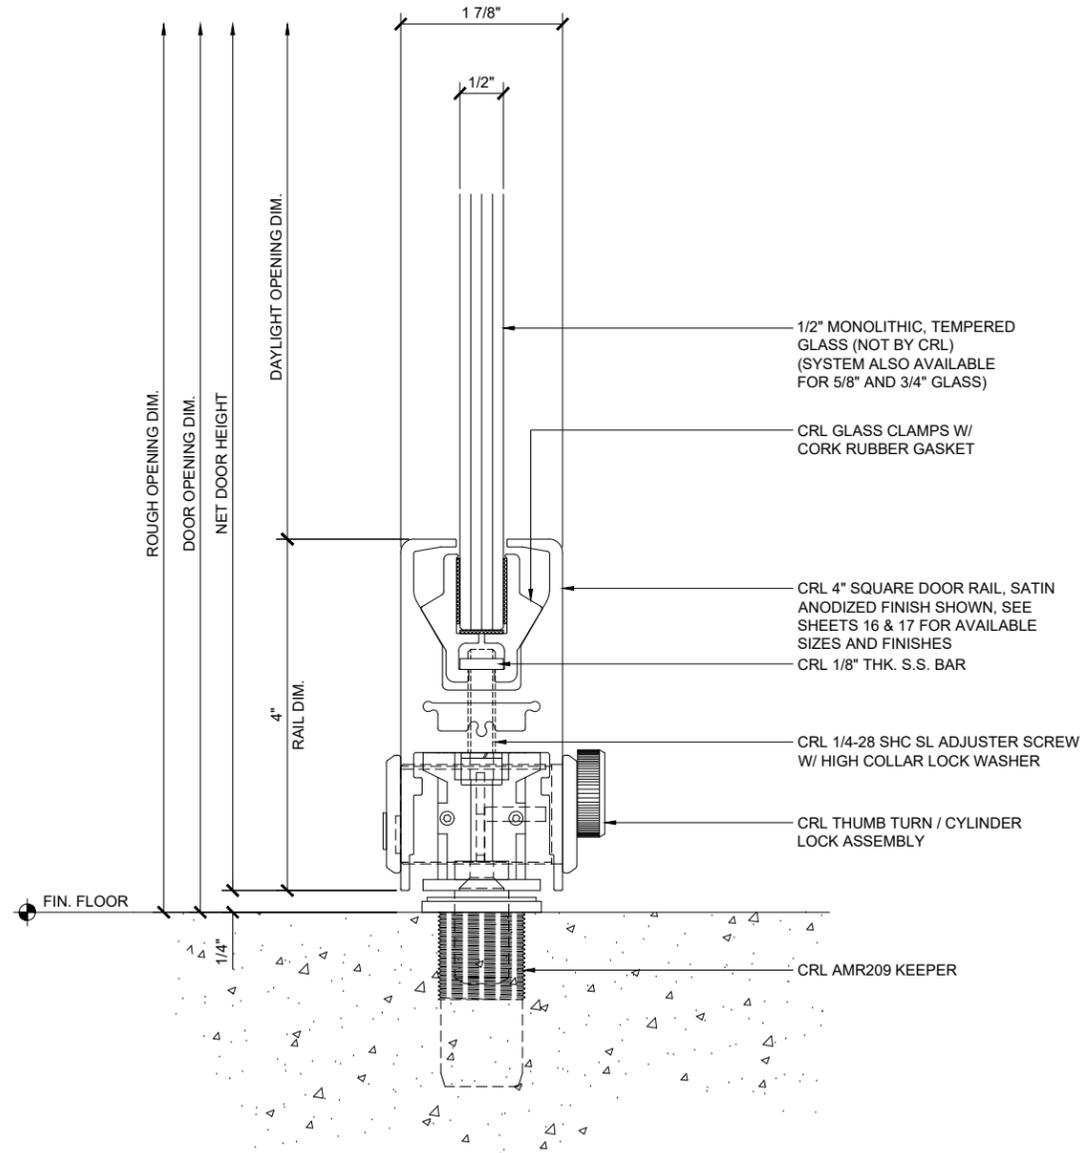


10 DOOR SILL - AT THUMB TURN LOCK ASSEMBLY

1'-0"=1'-0"

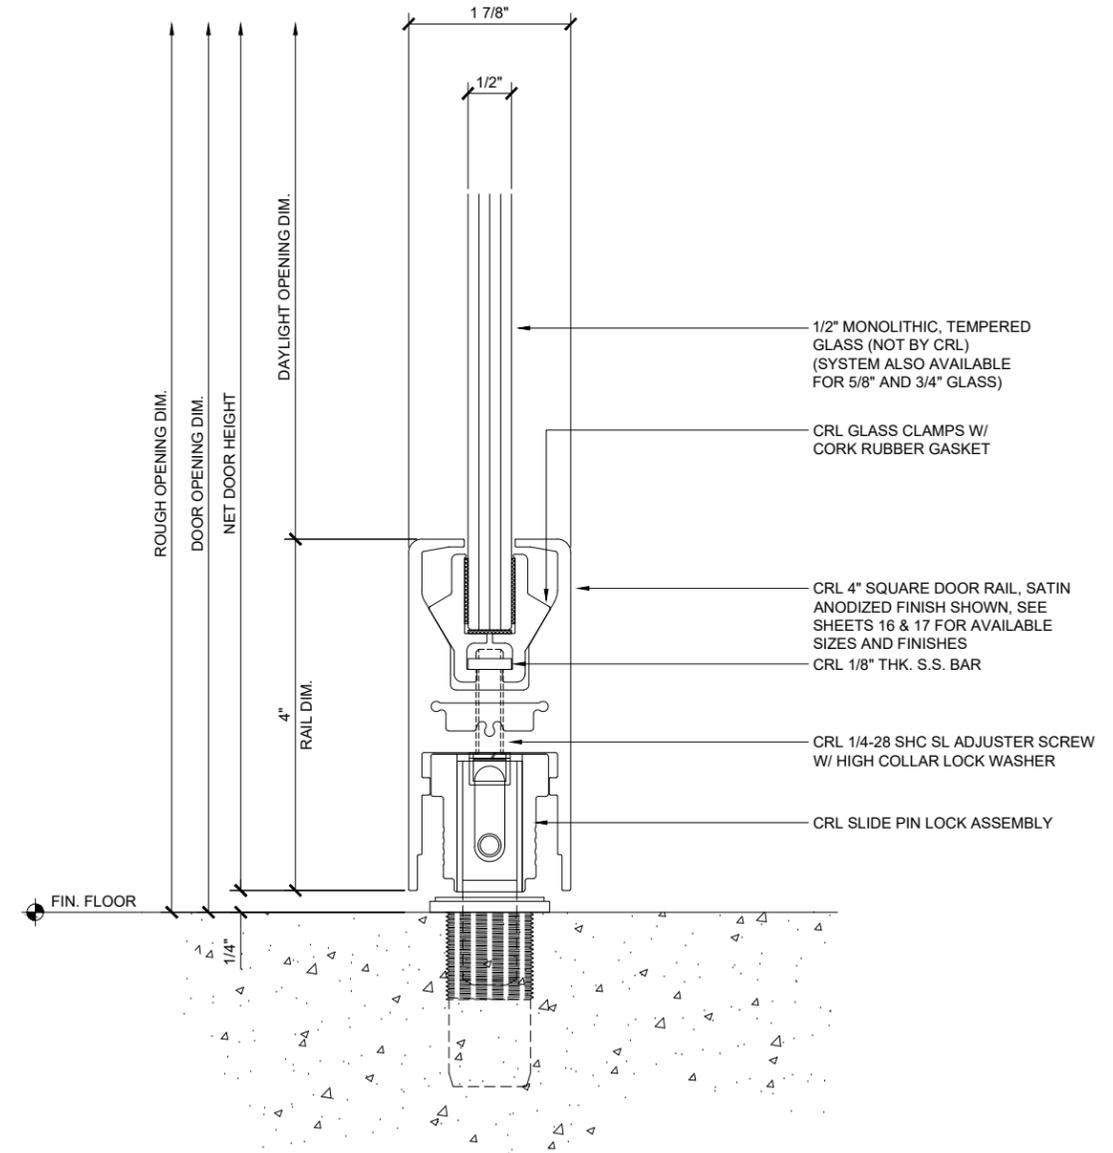


11 DOOR HEAD - AT SLIDE PIN LOCK ASSEMBLY

1'-0"=1'-0"

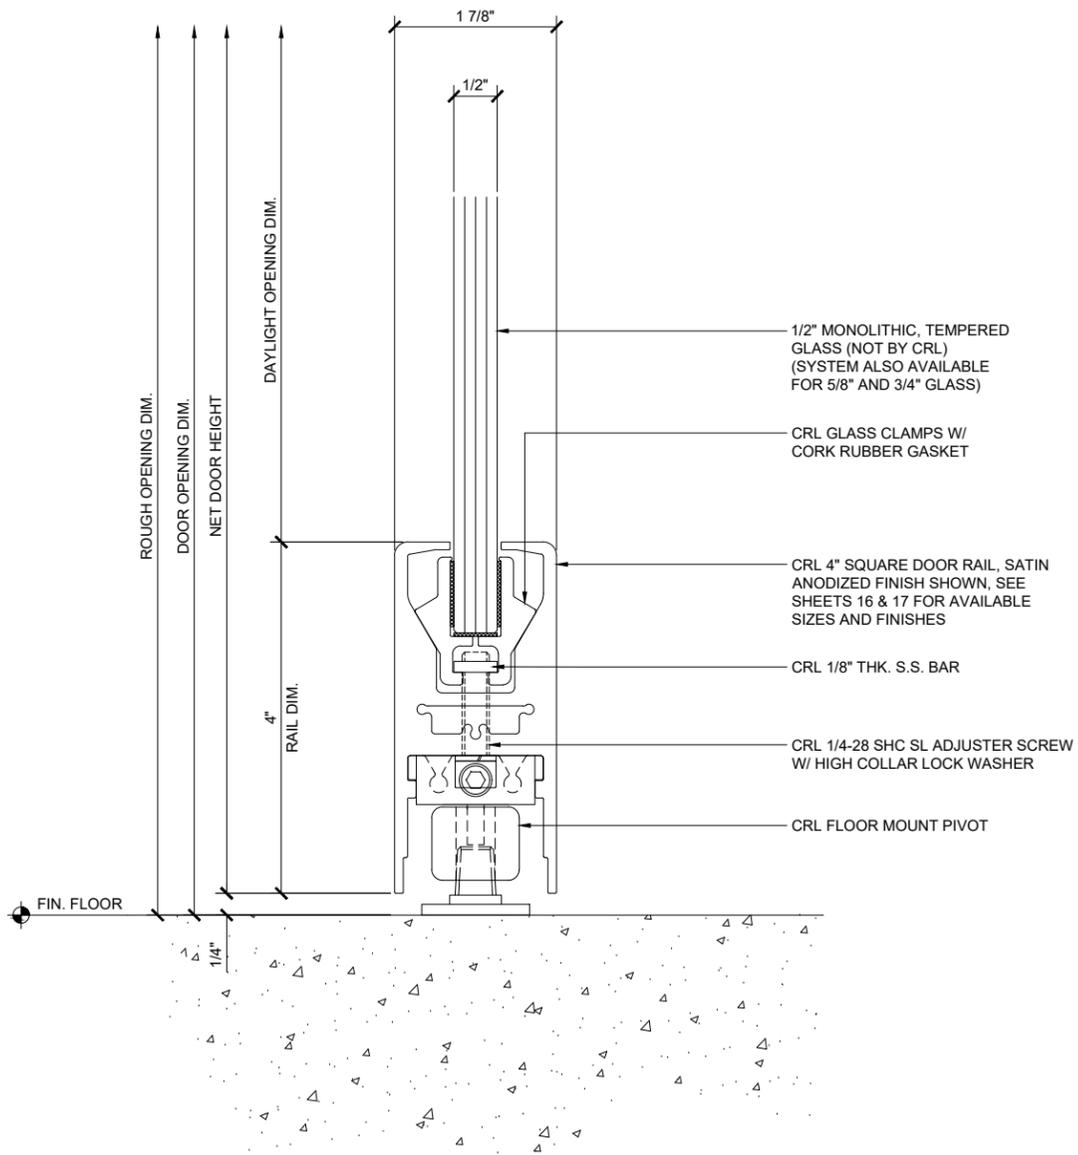


12 DOOR SILL - SWING DOOR - AT PIVOT

1'-0"=1'-0"

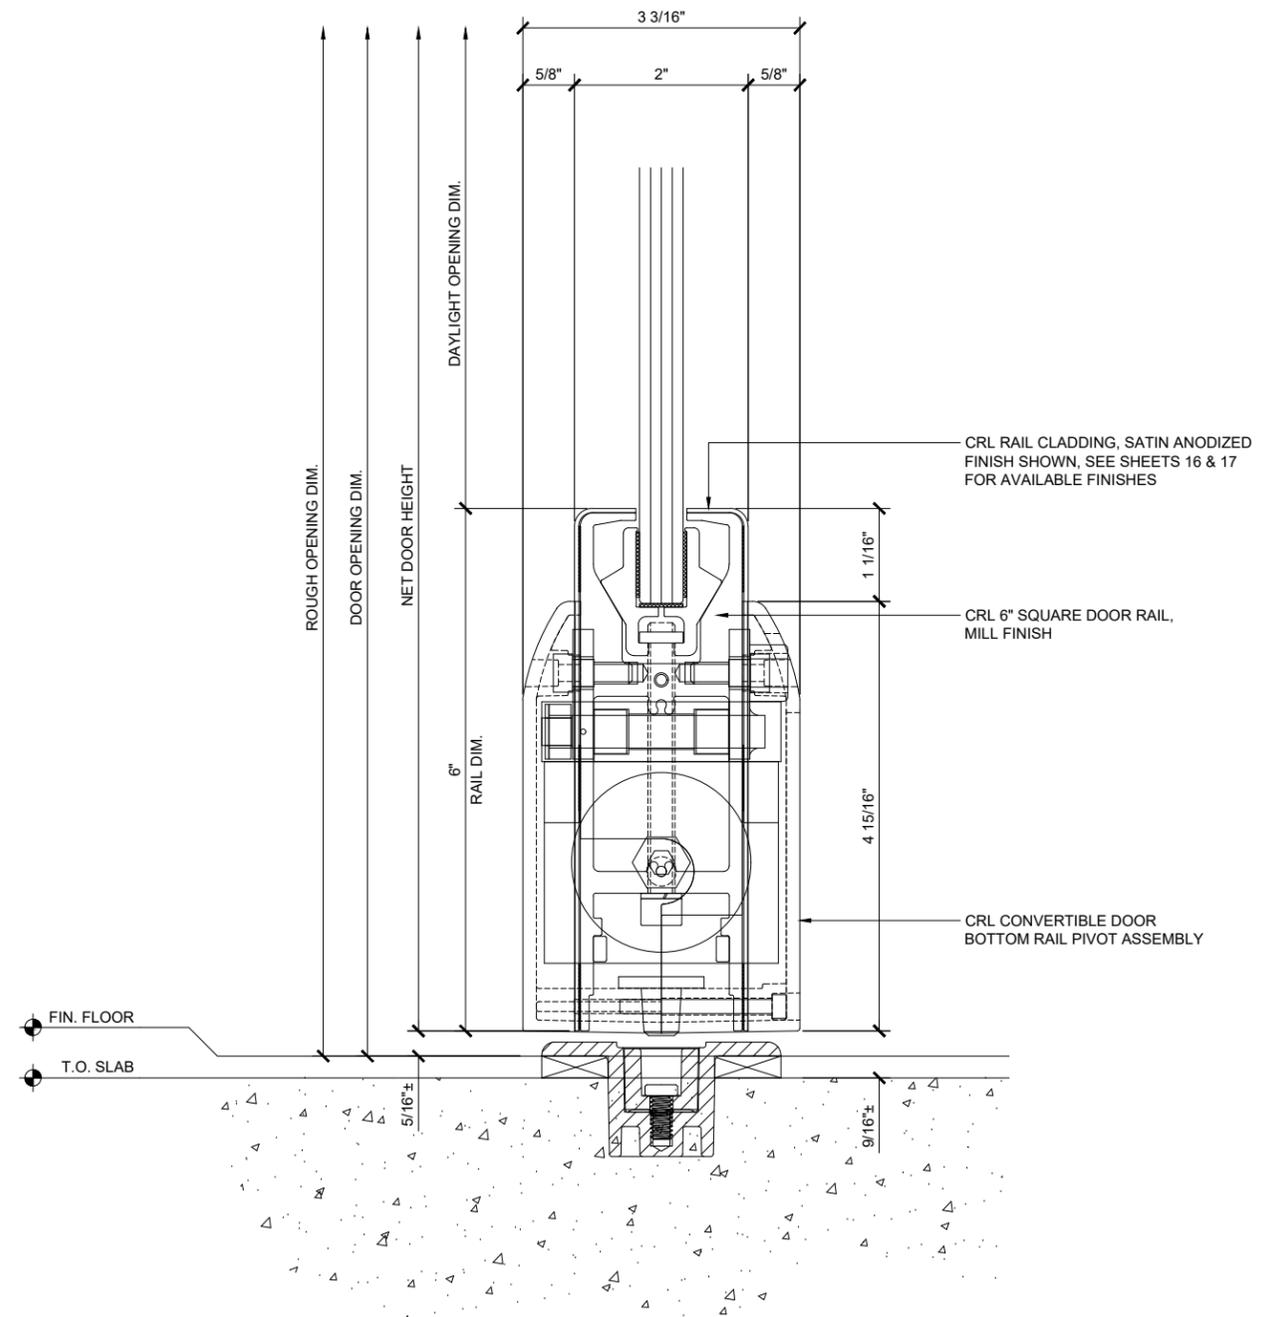


13 DOOR SILL - CONVERTIBLE DOOR - AT PIVOT

1'-0"=1'-0"

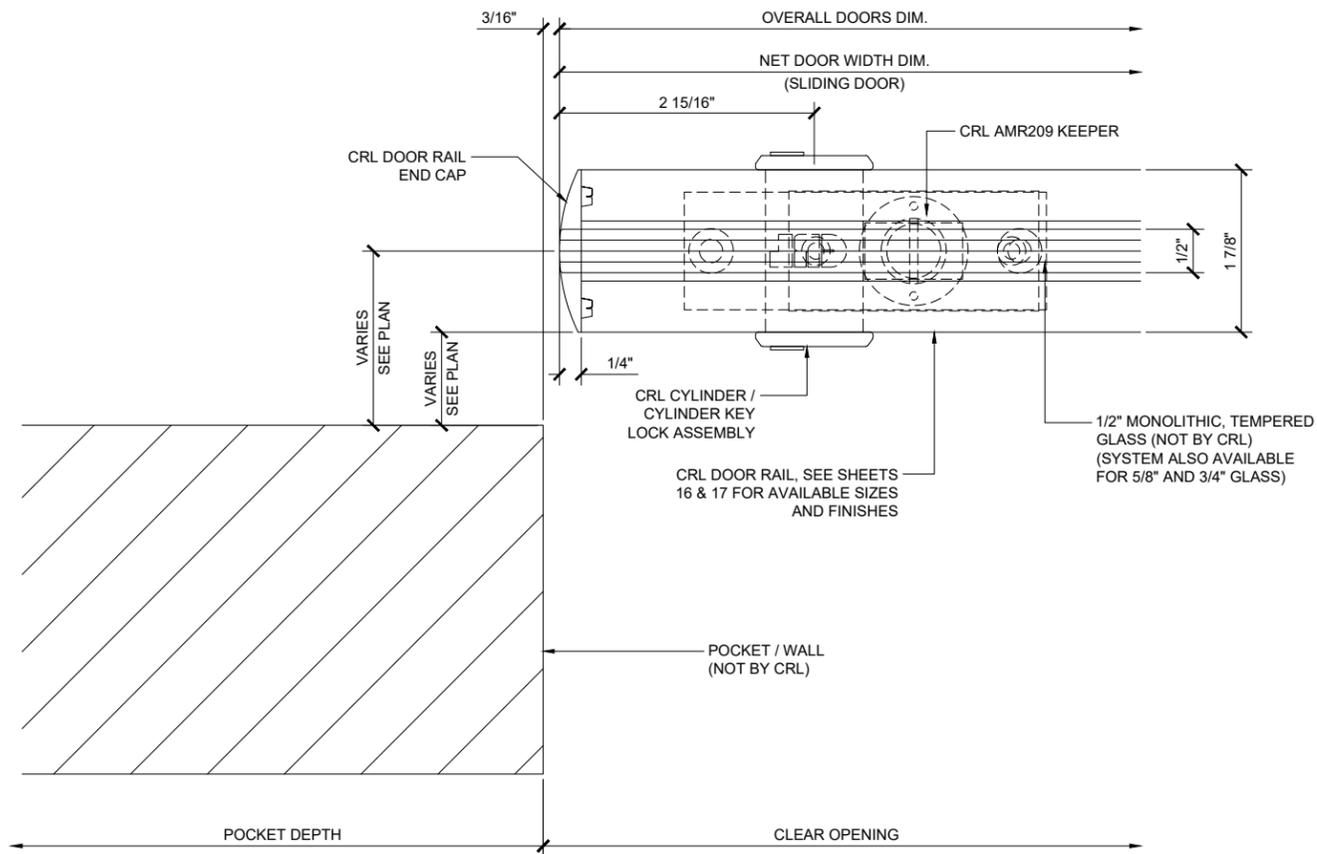


14 DOOR JAMB - CLOSED POSITION - AT POCKET / WALL

1'-0"=1'-0"

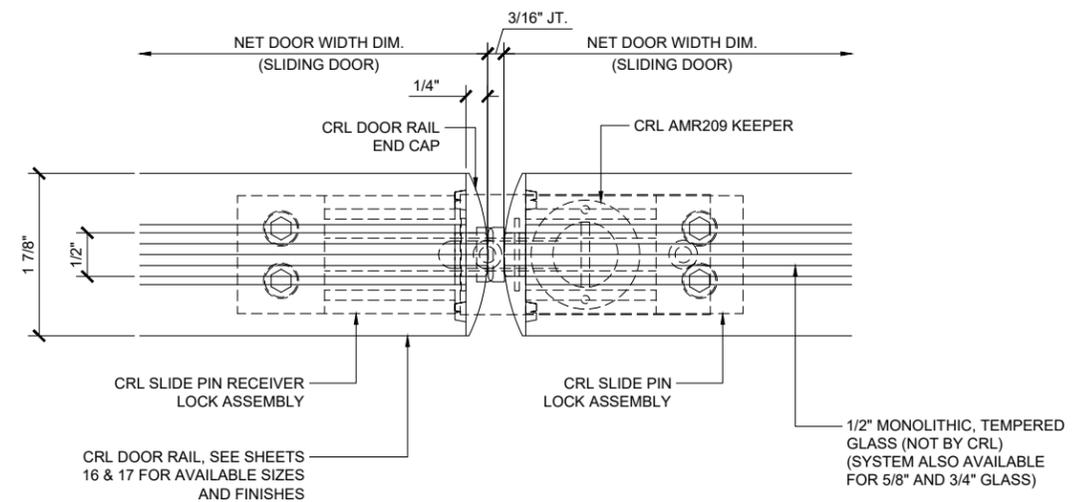


15 DOOR JAMB AT DOOR JAMB - CLOSED POSITION

1'-0"=1'-0"

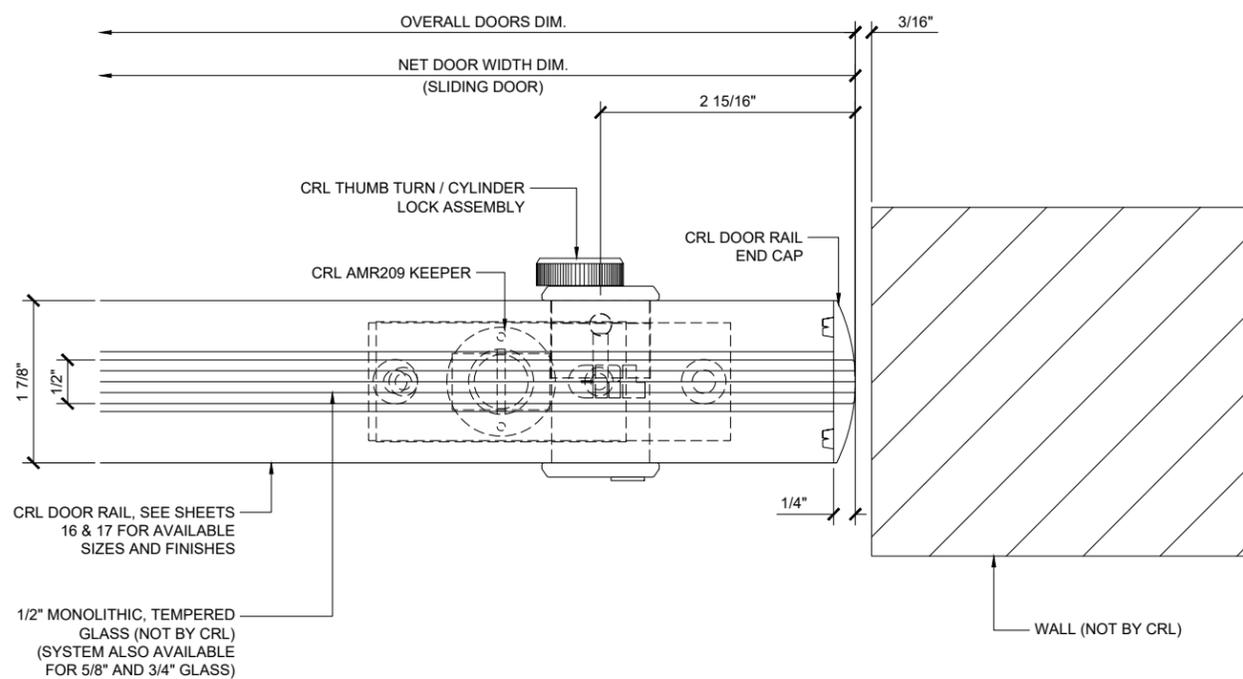

16 DOOR JAMB - CLOSED POSITION - AT WALL

1'-0"=1'-0"

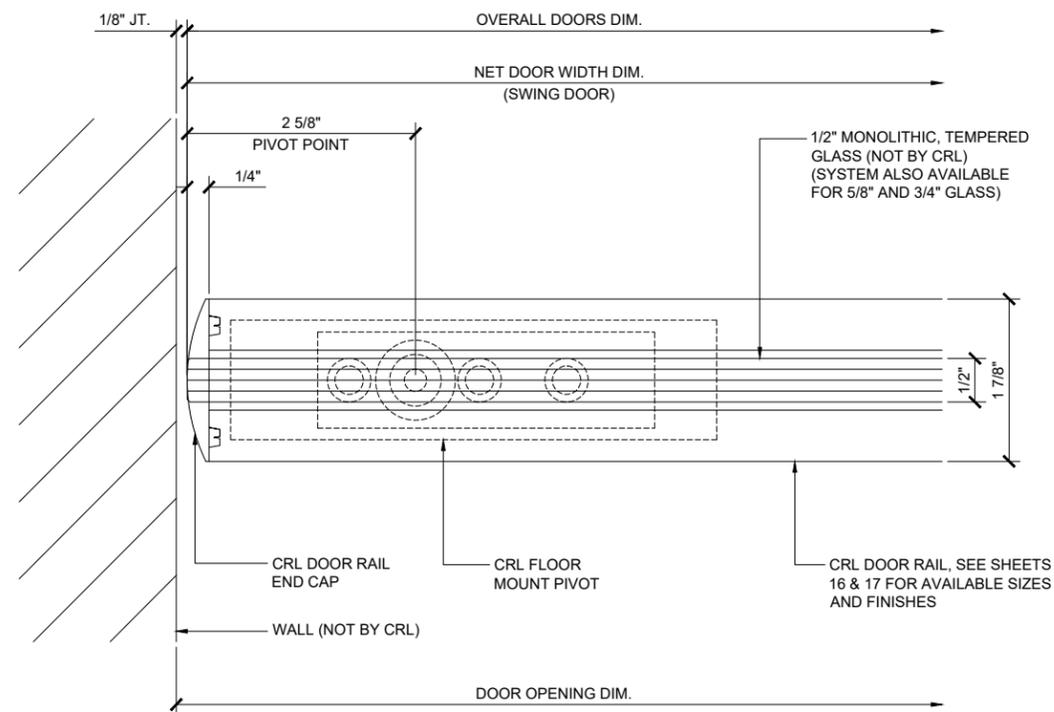

17 DOOR JAMB - SWING DOOR - AT PIVOT POINT

1'-0"=1'-0"

Revisions By:




A CRH COMPANY
2503 E. Vernon Avenue, Los Angeles, CA 90058-1897
PH (800)-421-6144 / (760)-587-7501 www.crlaluminum.com

SPS
VERTICAL DETAILS


Description:
CRL TOP HUNG
SLIDING DOORS
STACKING
PARTITION SYSTEMS

Drawn By: JG
Date: 01/15/2015
Scale: AS NOTED
File Name:
STACKING PARTITION SYSTEM.dwg
Sheet

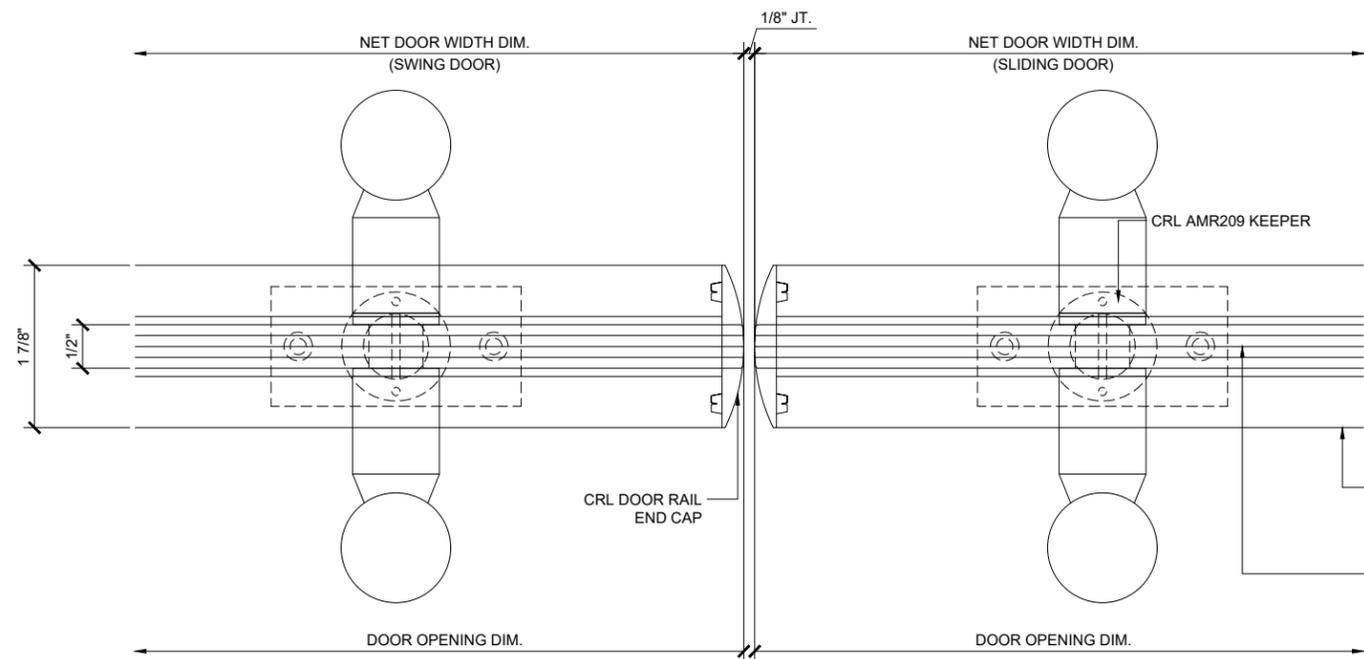


18 SWING DOOR JAMB AT SLIDING DOOR JAMB - CLOSED POSITION

1'-0"=1'-0"

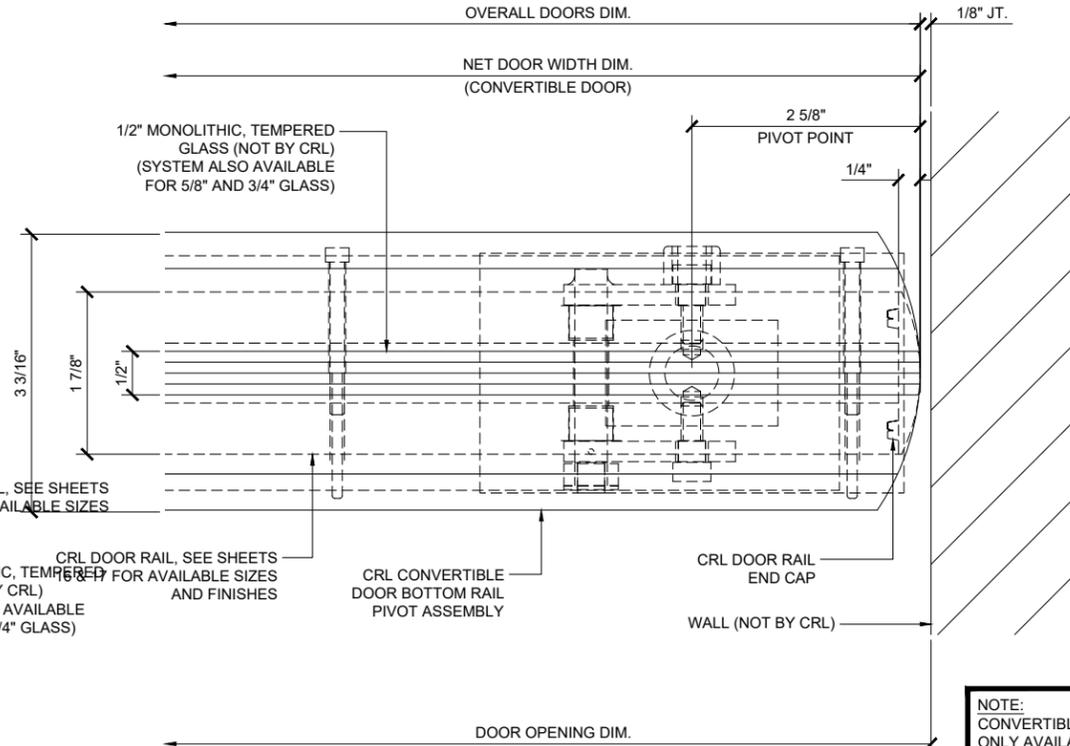


19 DOOR JAMB - CONVERTIBLE DOOR - AT PIVOT POINT

1'-0"=1'-0"

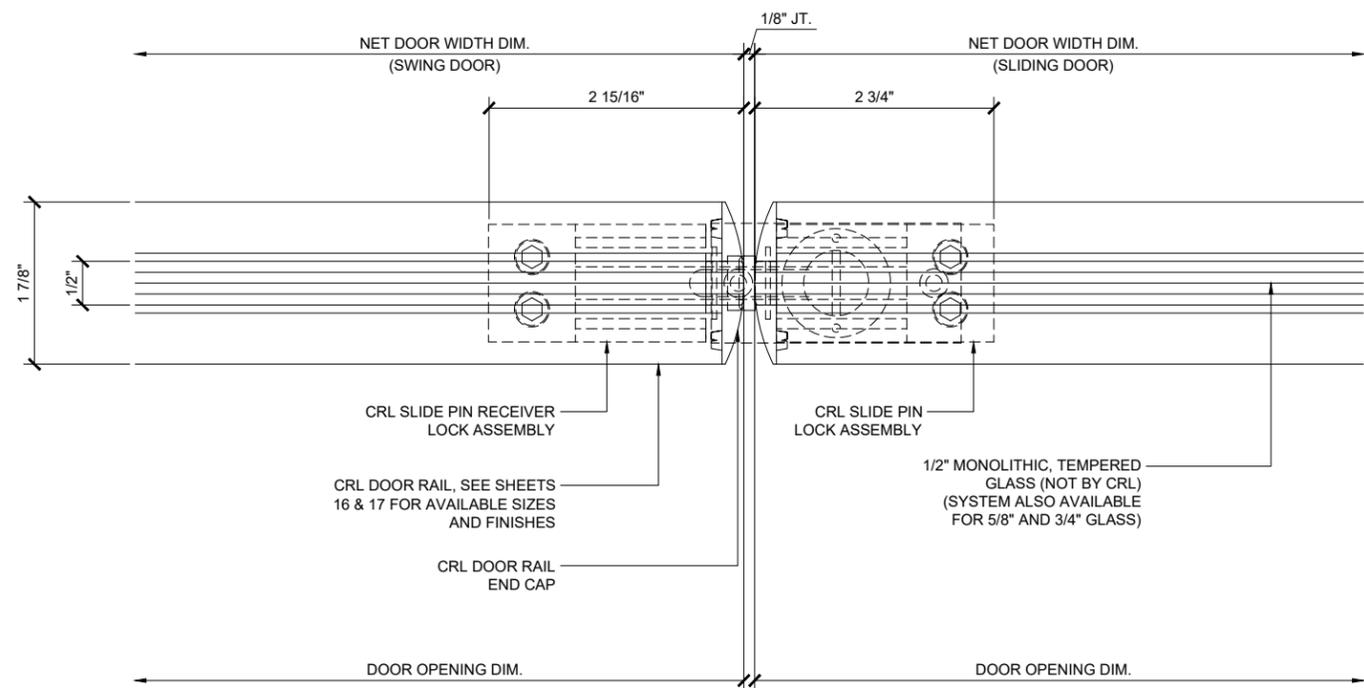

21 SIDELIGHT JAMB AT SLIDING DOOR JAMB

1'-0"=1'-0"

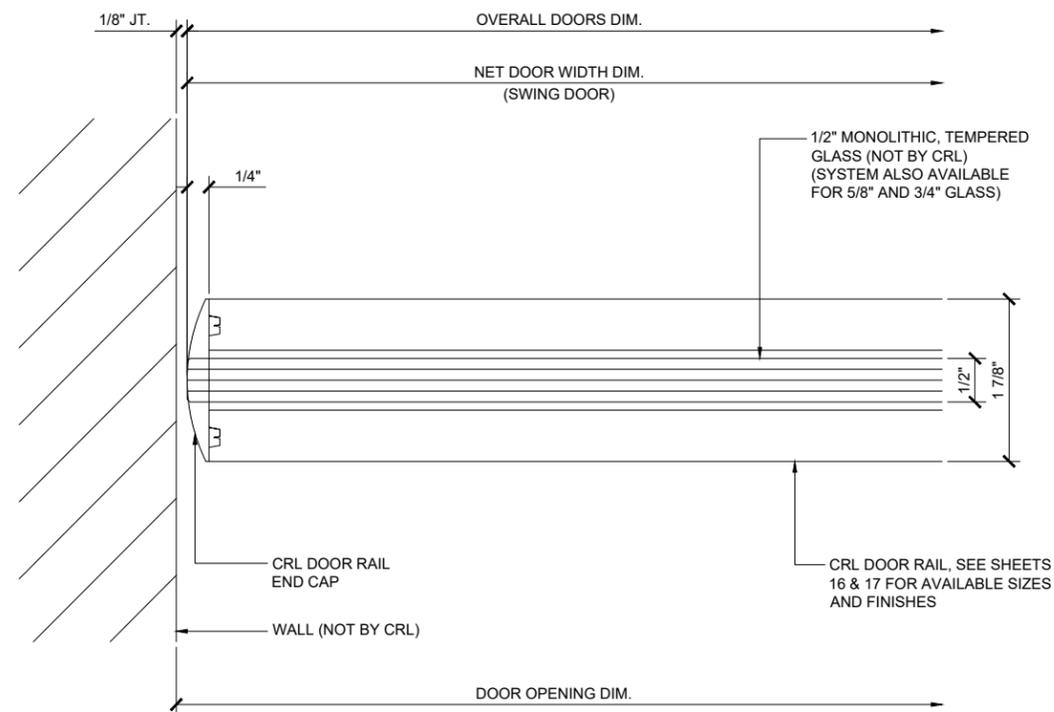

20 SIDELIGHT JAMB

1'-0"=1'-0"

Revisions By:

2503 E. Vernon Avenue, Los Angeles, CA 90058-1897
PH (800)-421-6144 FAX (800)-587-7301 www.crlaluminum.com


SPS
EXTRUSION OPTIONS

Description:
CRL TOP HUNG
SLIDING DOORS
STACKING
PARTITION SYSTEMS


Drawn By: JG
Date: 01/15/2015
Scale: AS NOTED
File Name: STACKING PARTITION SYSTEM.dwg
Sheet




2503 E. Vernon Avenue, Los Angeles, CA 90058-1897
PH (800)-421-6144 FX (800)-587-7301 www.crlaluminum.com

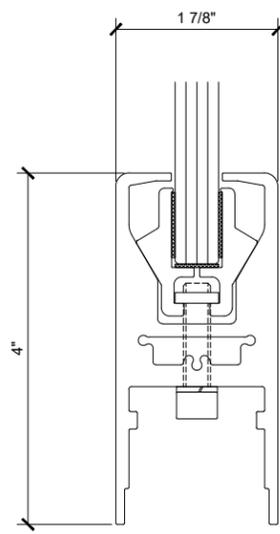


>MATERIAL: ALUM.
>FINISH: SATIN ANODIZED
DARK BRONZE ANODIZED
>CLAD: NO
>GLASS: 1/2", TEMPERED, MONOLITHIC

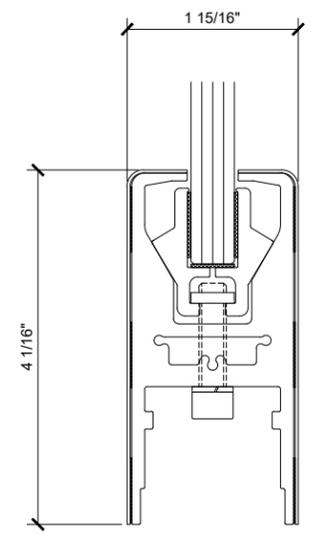


>MATERIAL: ALUM.
>FINISH: MILL
>CLAD: YES
>CLAD MATERIAL: 20GA (.035") STAINLESS STEEL
>CLAD FINISH: POLISHED STAINLESS
BRUSHED STAINLESS
>GLASS: 1/2", TEMPERED, MONOLITHIC

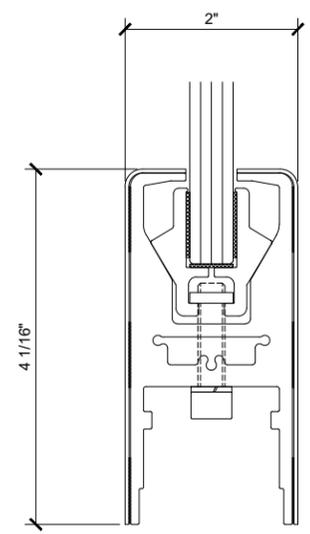


>MATERIAL: ALUM.
>FINISH: MILL
>CLAD: YES
>CLAD MATERIAL: .045" BRASS
>CLAD FINISH: POLISHED BRASS
SATIN BRASS
>GLASS: 1/2", TEMPERED, MONOLITHIC

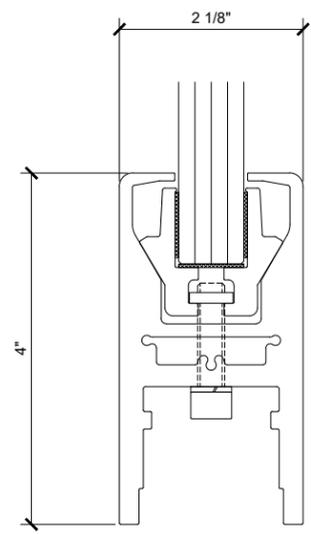

>MATERIAL: ALUM.
>FINISH: SATIN ANODIZED
DARK BRONZE ANODIZED
>CLAD: NO
>GLASS: 5/8" & 3/4", TEMPERED, MONOLITHIC

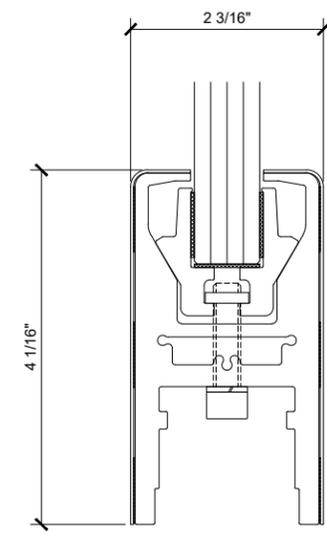


>MATERIAL: ALUM.
>FINISH: MILL
>CLAD: YES
>CLAD MATERIAL: 20GA (.035") STAINLESS STEEL
>CLAD FINISH: POLISHED STAINLESS
BRUSHED STAINLESS
>GLASS: 5/8" & 3/4", TEMPERED, MONOLITHIC

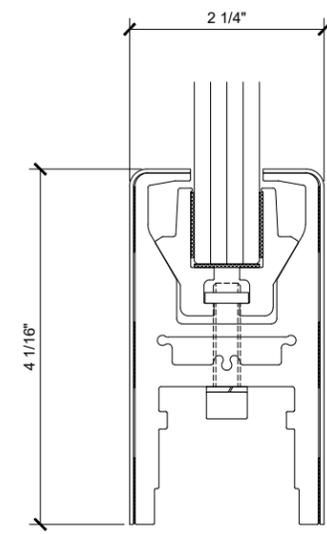


>MATERIAL: ALUM.
>FINISH: MILL
>CLAD: YES
>CLAD MATERIAL: .045" BRASS
>CLAD FINISH: POLISHED BRASS
SATIN BRASS
>GLASS: 5/8" & 3/4", TEMPERED, MONOLITHIC

STACKING PARTITION SYSTEM DR4S (4" SQUARE) DOOR RAILS


1'-0"=1'-0"

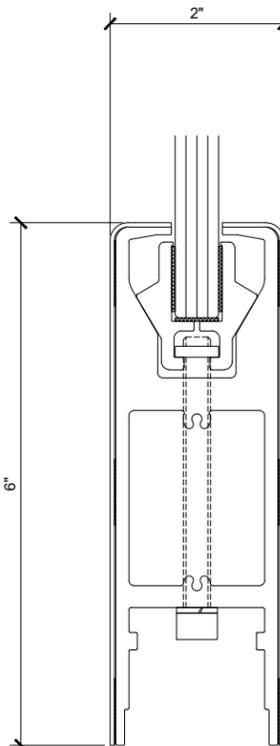


>MATERIAL: ALUM.
>FINISH: MILL
>CLAD: YES
>CLAD MATERIAL: .050" SHEET METAL
>CLAD FINISH: SATIN ANODIZED
DARK BRONZE ANODIZED
>GLASS: 1/2", TEMPERED, MONOLITHIC

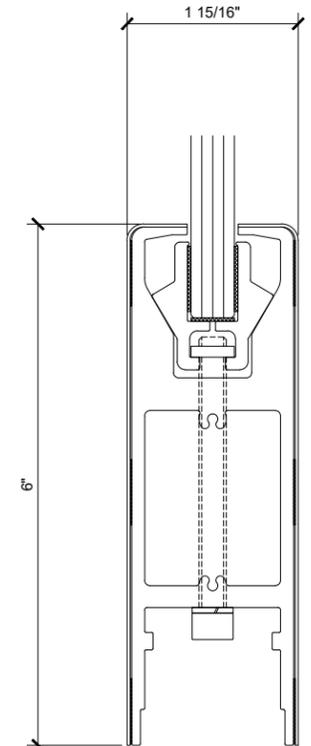


>MATERIAL: ALUM.
>FINISH: MILL
>CLAD: YES
>CLAD MATERIAL: 20GA (.035") STAINLESS STEEL
>CLAD FINISH: POLISHED STAINLESS
BRUSHED STAINLESS
>GLASS: 1/2", TEMPERED, MONOLITHIC

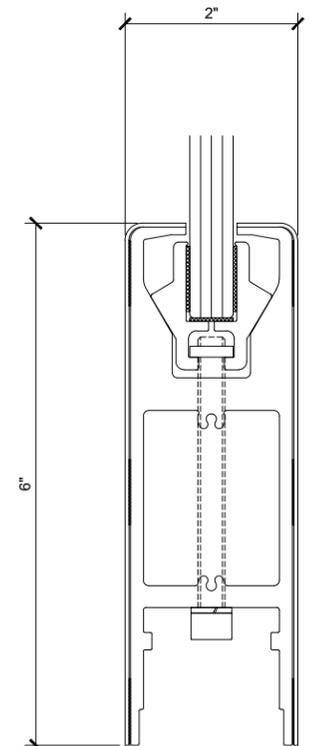


>MATERIAL: ALUM.
>FINISH: MILL
>CLAD: YES
>CLAD MATERIAL: .045" BRASS
>CLAD FINISH: POLISHED BRASS
SATIN BRASS
>GLASS: 1/2", TEMPERED, MONOLITHIC

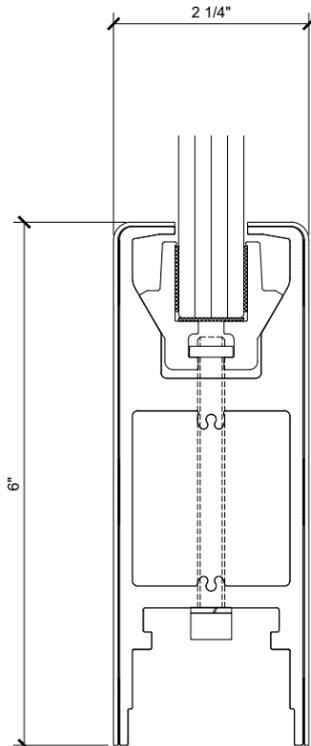

>MATERIAL: ALUM.
>FINISH: MILL
>CLAD: YES
>CLAD MATERIAL: .050" SHEET METAL
>CLAD FINISH: SATIN ANODIZED
DARK BRONZE ANODIZED
>GLASS: 5/8" & 3/4", TEMPERED, MONOLITHIC

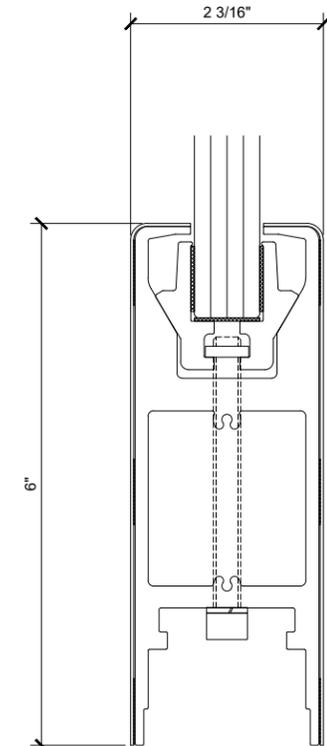

>MATERIAL: ALUM.
>FINISH: MILL
>CLAD: YES
>CLAD MATERIAL: 20GA (.035") STAINLESS STEEL
>CLAD FINISH: POLISHED STAINLESS
BRUSHED STAINLESS
>GLASS: 5/8" & 3/4", TEMPERED, MONOLITHIC

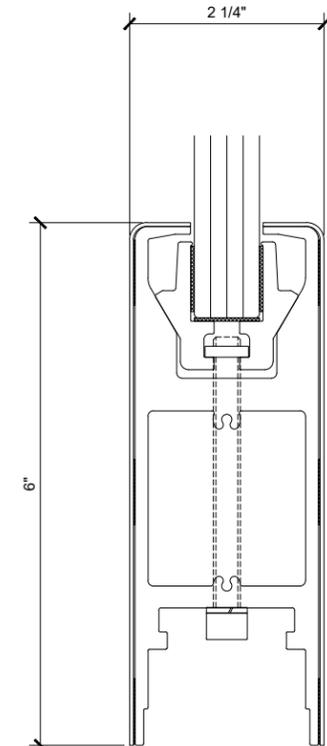

>MATERIAL: ALUM.
>FINISH: MILL
>CLAD: YES
>CLAD MATERIAL: .045" BRASS
>CLAD FINISH: POLISHED BRASS
SATIN BRASS
>GLASS: 5/8" & 3/4", TEMPERED, MONOLITHIC

STACKING PARTITION SYSTEM DR6S (6" SQUARE) DOOR RAILS

1'-0"=1'-0"

SPS
EXTRUSION OPTIONS

Description:
CRL TOP HUNG
SLIDING DOORS
STACKING
PARTITION SYSTEMS

Drawn By: JG

Date: 01/15/2015


Scale: AS NOTED

File Name:
STACKING PARTITION SYSTEM.dwg


Sheet




2503 E. Vernon Avenue, Los Angeles, CA 90058-1897
 PH (800)-421-6144 FX (606)-587-7301 www.crlaurence.com

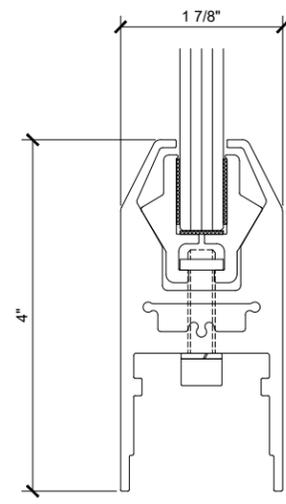


>MATERIAL: ALUM.
 >FINISH: SATIN ANODIZED
 DARK BRONZE ANODIZED
 >CLAD: NO
 >GLASS: 1/2", TEMPERED, MONOLITHIC

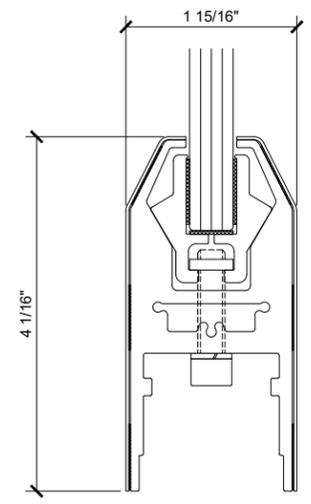


>MATERIAL: ALUM.
 >FINISH: MILL
 >CLAD: YES
 >CLAD MATERIAL: 20GA (.035") STAINLESS STEEL
 >CLAD FINISH: POLISHED STAINLESS
 BRUSHED STAINLESS
 >GLASS: 1/2", TEMPERED, MONOLITHIC

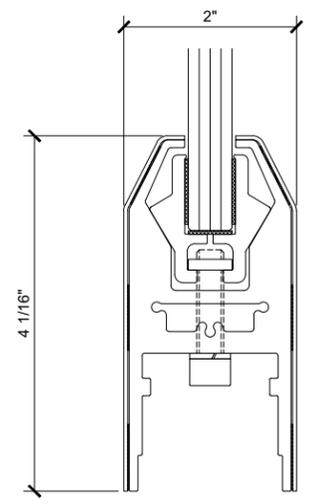


>MATERIAL: ALUM.
 >FINISH: MILL
 >CLAD: YES
 >CLAD MATERIAL: .045" BRASS
 >CLAD FINISH: POLISHED BRASS
 SATIN BRASS
 >GLASS: 1/2", TEMPERED, MONOLITHIC

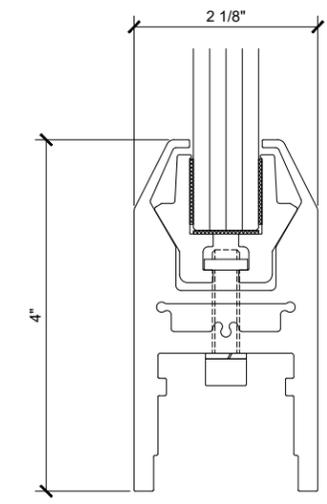

>MATERIAL: ALUM.
 >FINISH: SATIN ANODIZED
 DARK BRONZE ANODIZED
 >CLAD: NO
 >GLASS: 5/8" & 3/4", TEMPERED, MONOLITHIC

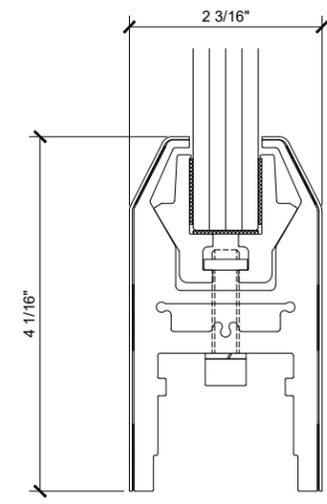


>MATERIAL: ALUM.
 >FINISH: MILL
 >CLAD: YES
 >CLAD MATERIAL: 20GA (.035") STAINLESS STEEL
 >CLAD FINISH: POLISHED STAINLESS
 BRUSHED STAINLESS
 >GLASS: 5/8" & 3/4", TEMPERED, MONOLITHIC

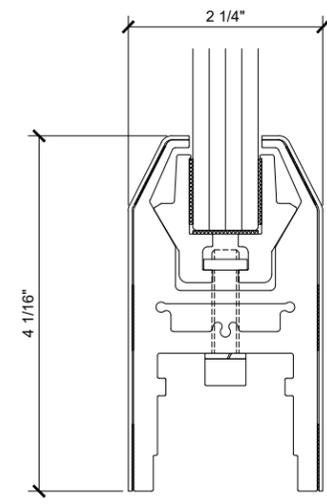


>MATERIAL: ALUM.
 >FINISH: MILL
 >CLAD: YES
 >CLAD MATERIAL: .045" BRASS
 >CLAD FINISH: POLISHED BRASS
 SATIN BRASS
 >GLASS: 5/8" & 3/4", TEMPERED, MONOLITHIC

STACKING PARTITION SYSTEM DR4T (4" TAPERED) DOOR RAIL


1'-0"=1'-0"

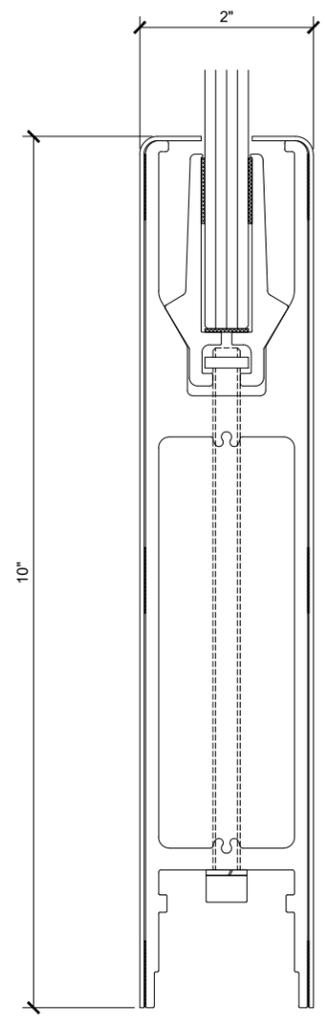


>MATERIAL: ALUM.
 >FINISH: MILL
 >CLAD: YES
 >CLAD MATERIAL: .050" SHEET METAL
 >CLAD FINISH: SATIN ANODIZED
 DARK BRONZE ANODIZED
 >GLASS: 1/2", TEMPERED, MONOLITHIC

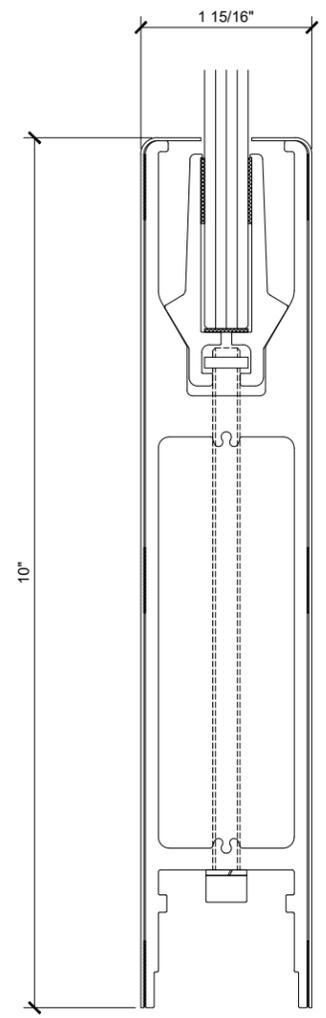


>MATERIAL: ALUM.
 >FINISH: MILL
 >CLAD: YES
 >CLAD MATERIAL: 20GA (.035") STAINLESS STEEL
 >CLAD FINISH: POLISHED STAINLESS
 BRUSHED STAINLESS
 >GLASS: 1/2", TEMPERED, MONOLITHIC

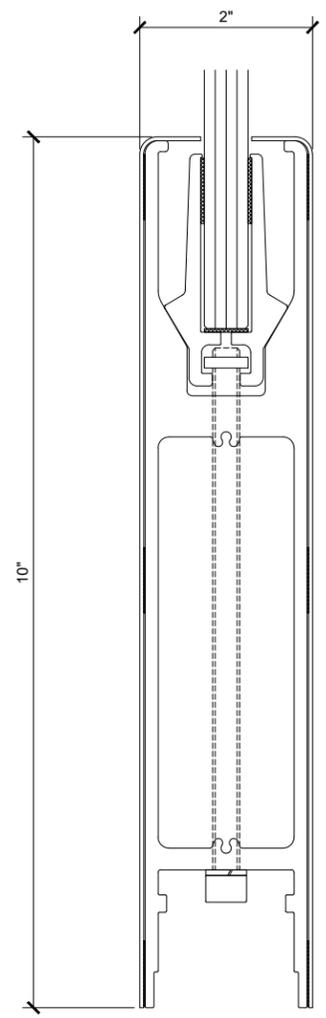


>MATERIAL: ALUM.
 >FINISH: MILL
 >CLAD: YES
 >CLAD MATERIAL: .045" BRASS
 >CLAD FINISH: POLISHED BRASS
 SATIN BRASS
 >GLASS: 1/2", TEMPERED, MONOLITHIC

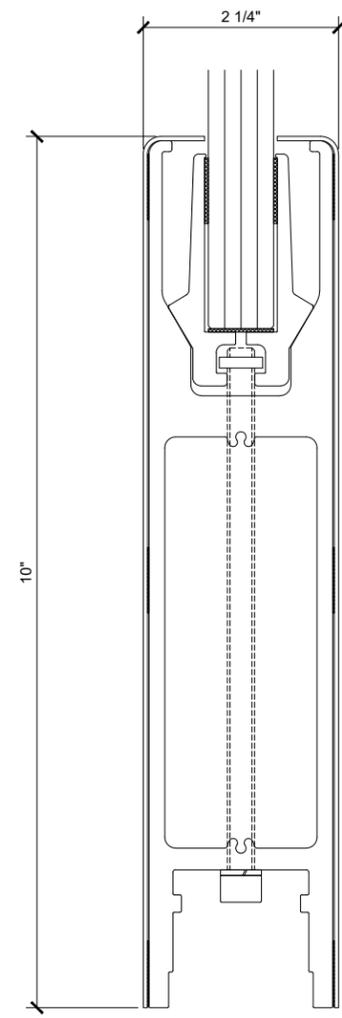

>MATERIAL: ALUM.
 >FINISH: MILL
 >CLAD: YES
 >CLAD MATERIAL: .050" SHEET METAL
 >CLAD FINISH: SATIN ANODIZED
 DARK BRONZE ANODIZED
 >GLASS: 3/4", TEMPERED, MONOLITHIC

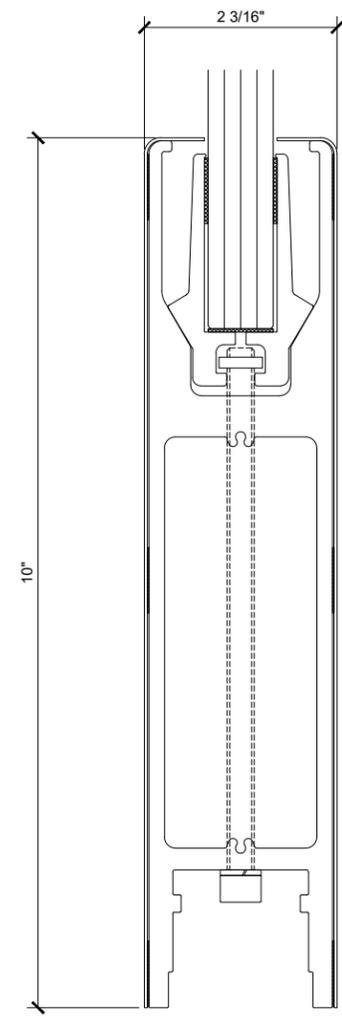

>MATERIAL: ALUM.
 >FINISH: MILL
 >CLAD: YES
 >CLAD MATERIAL: 20GA (.035") STAINLESS STEEL
 >CLAD FINISH: POLISHED STAINLESS
 BRUSHED STAINLESS
 >GLASS: 3/4", TEMPERED, MONOLITHIC

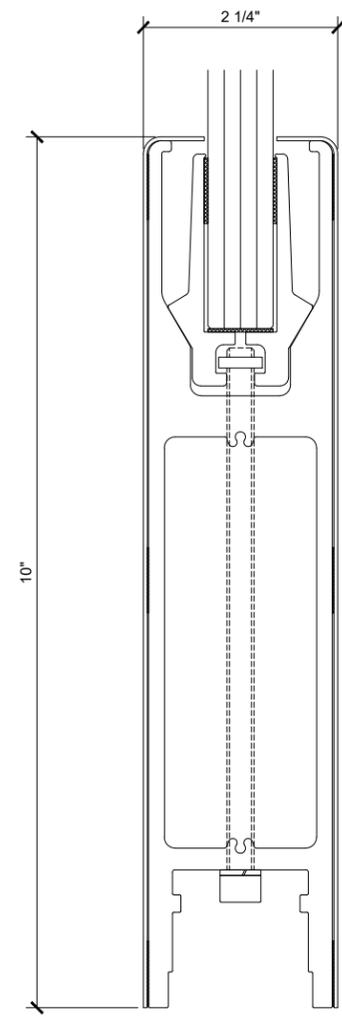

>MATERIAL: ALUM.
 >FINISH: MILL
 >CLAD: YES
 >CLAD MATERIAL: .045" BRASS
 >CLAD FINISH: POLISHED BRASS
 SATIN BRASS
 >GLASS: 3/4", TEMPERED, MONOLITHIC

STACKING PARTITION SYSTEM DR10S (10" SQUARE) DOOR RAIL

1'-0"=1'-0"

SPS
 EXTRUSION OPTIONS
 CRL TOP HUNG
 SLIDING DOORS
 STACKING
 PARTITION SYSTEMS

Description:

Drawn By: JG

Date: 01/15/2015

Scale: AS NOTED

File Name:
 STACKING PARTITION SYSTEM.dwg

Sheet