



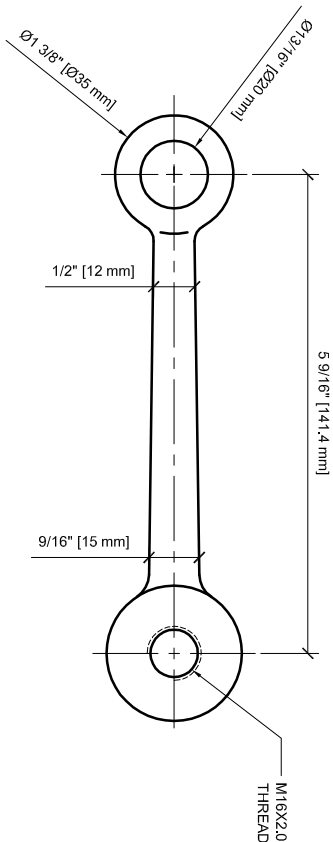

PMR1L

Revisions By:
JO - xxxxxxxx

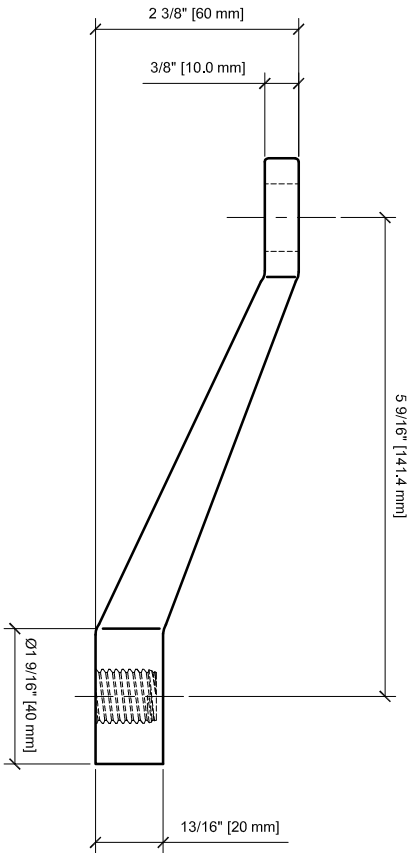

C.R. LAURENCE CO. ®
ARCHITECTURAL PRODUCTS
2503 E. Vernon Avenue,
Los Angeles, CA 90058-1897
PH (800) 421-6144 FAX (800) 262-3299
www.crlaurence.com

Architect :

-
-
-
-
Tel -
Fax -

Project Name :

**PMR1L
SPIDER FITTING**
-
-

Glazing Contractor :

CR LAURENCE
Address 1
Address 2
Tel 1 xxx xxx xxx
Fax 1 xxx xxx xxx

Drawn By: RGA

Date: 05/12/10

Scale: As Noted

Job No.: xx-xxx

Sheet No.: