

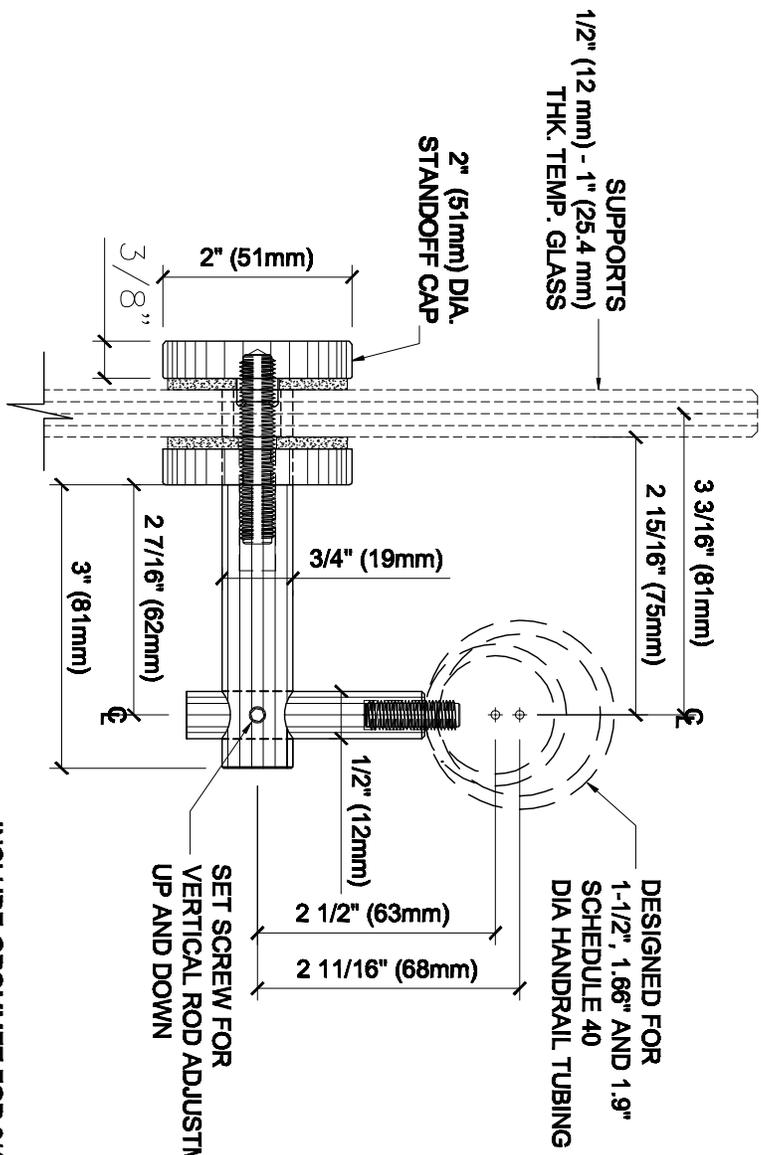


# CRL GLASS MOUNTED HAND RAIL BRACKET

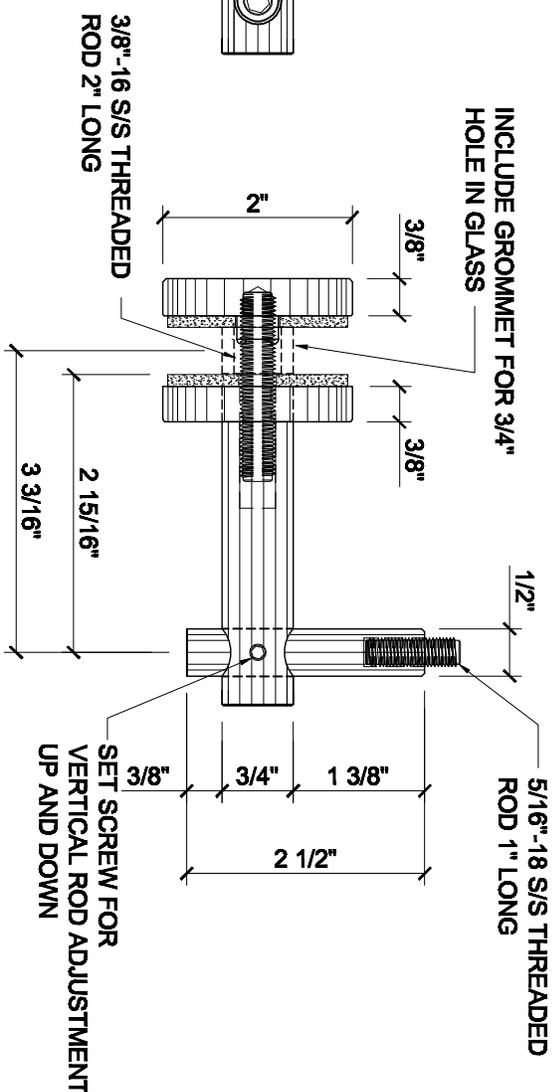

**NO SADDLE NEEDED FOR INSTALLATION**

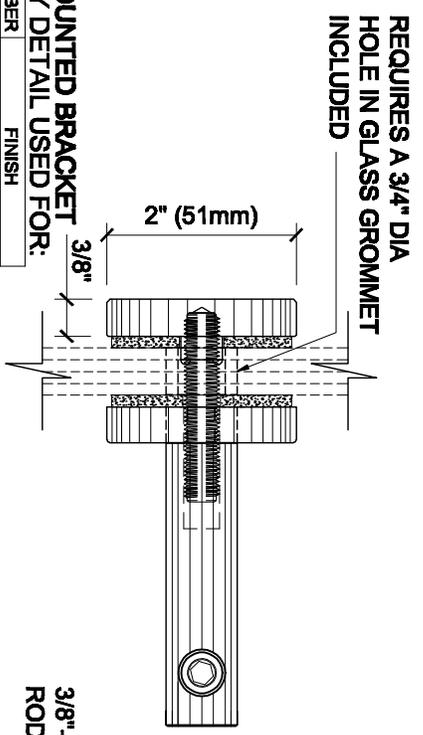

**GLASS MOUNTED BRACKET ASSEMBLY DETAIL USED FOR:**

CATALOG NUMBER	FINISH
HR2FGBS	BRUSHED S/S
HR2FGPS	POLISHED S/S
HR2FGVA	MILL ALUMINUM

**CRL** ARCHITECTURAL PRODUCTS  
 PH: 800-421-6144 FX: 800-282-3289  
 WWW.CRLAURANCE.COM

DESCRIPTION: **GLASS MOUNTED HAND RAILING BRACKET**

CAT. NO. (SEE CHART)	DATE: 02-04-09
FILE NAME: HR2FG	SCALE: N.T.S.
DRAWN BY: R.A.	CHECKED BY: C.H.
SHT 1 OF 1	