


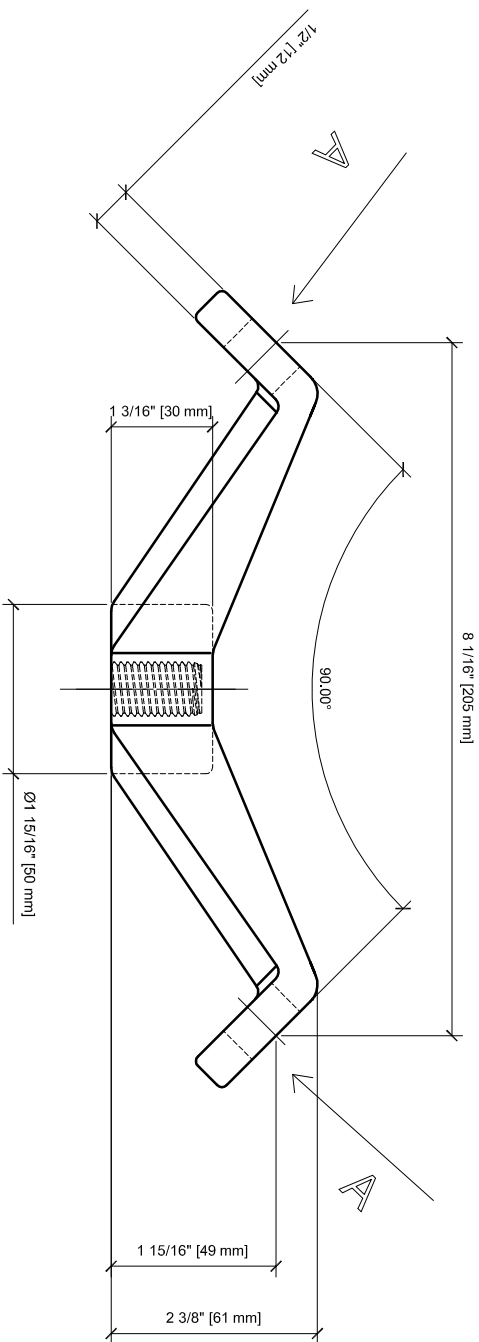

Drawn By : RGA Date : 05/12/10 Scale : As Noted Job No. : 20-000 Sheet No. : 1	Glazing Contractor : CR LAURENCE Address 1 Address 2 Tel 1 xxx xxx xxx Fax 1 xxx xxx xxx	Project Name : PMH2V90 SPIDER FITTING - - -	Architect : - - - - Tel - Fax -	 C.R. LAURENCE CO. ® ARCHITECTURAL PRODUCTS 2503 E. Vernon Avenue, Los Angeles, CA 90058-1897 PH (800) 421-6144 FAX (800) 262-3299 www.crlaurence.com						Revisions By : JO - xx/xx/xxxx
--	--	--	---	---	--	--	--	--	--	-----------------------------------